

Project Owner:



Consultant:



T.I. PLANNING & MANAGEMENT
 4950 W. 145TH ST.
 HAWTHORNE, CA 90250
 Voice: 310-343-3430
 Fax: 310-343-3431
 www.menemshasolutions.com

Plans, maps, specifications, studies, and reports not containing a red ink seal imprint accompanied by an original signature by the licensed professional may have been fraudulently altered and shall not be considered an original copy. All information should be disregarded unless verified by the professional whose signature appears below. Copyright Protected 2008. T.I. Planning and Management Menemsha Companies.

Project Address:


CASH AMERICA
 4200 ATLANTIC AVE.
 LONG BEACH, CA 90807

Stamp:

No.	Date	Description

Sheet Title:

SITE PLAN

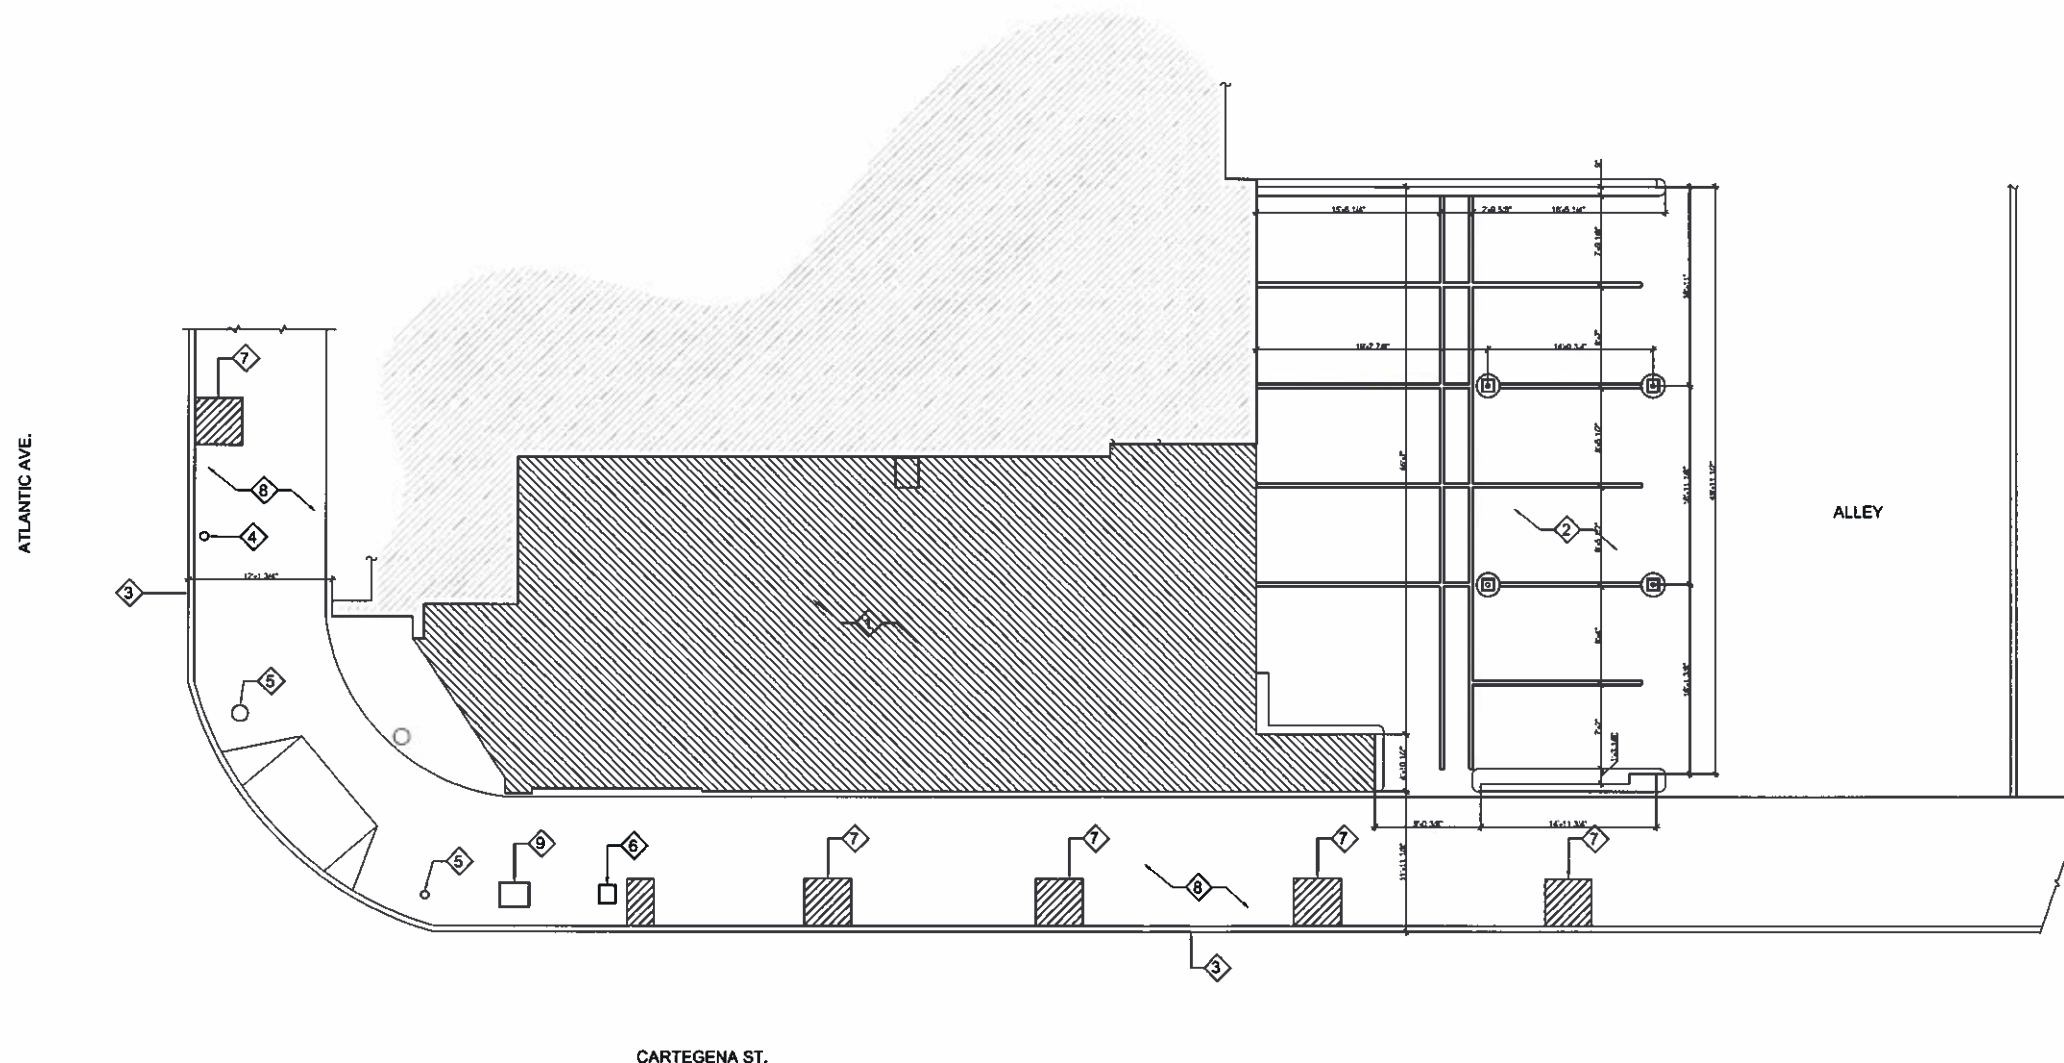

SITE PLAN

SCALE: 1/8"=1'-0" **3**

- ① PROJECT SITE LOCATION
- ② SITE PARKING
- ③ CURB
- ④ FIRE HYDRANT
- ⑤ TRAFFIC SIGNAL
- ⑥ ELECTRIC METER
- ⑦ LANDSCAPE PLANTER
- ⑧ SIDE WALK
- ⑨ TRAFFIC CONTROL ENCLOSURE

KEYNOTES

SCALE: NO SCALE **4**

REVIEWED BY: LV

DRAWN BY: DJDI

DWG. DATE: 08/07/09

SCALE: AS NOTED

PROJECT NUMBER: 11810

SHEET:

A100

Project Owners:



Consultant:



T.J. PLANNING & MANAGEMENT
4950 W. 145TH ST.
HAWTHORNE, CA 90250
Voice: 310-343-3430
Fax: 310-343-3431
www.menemsha.com

Plans, maps, specifications, studies, and reports not containing a red line seal and not accompanied by an original signature of the licensed professional may have been fraudulently altered and shall not be considered an original copy. All information should be disregarded unless verified by the professional whose signature appears below. Copyright Protected 2008. T.J. Planning and Management Menemsha Companies.

Project Address:


CASH AMERICA
4200 ATLANTIC AVE.
LONG BEACH, CA 90807

Stamp:

No.	Date	Description

Sheet Title:

FLOOR PLAN

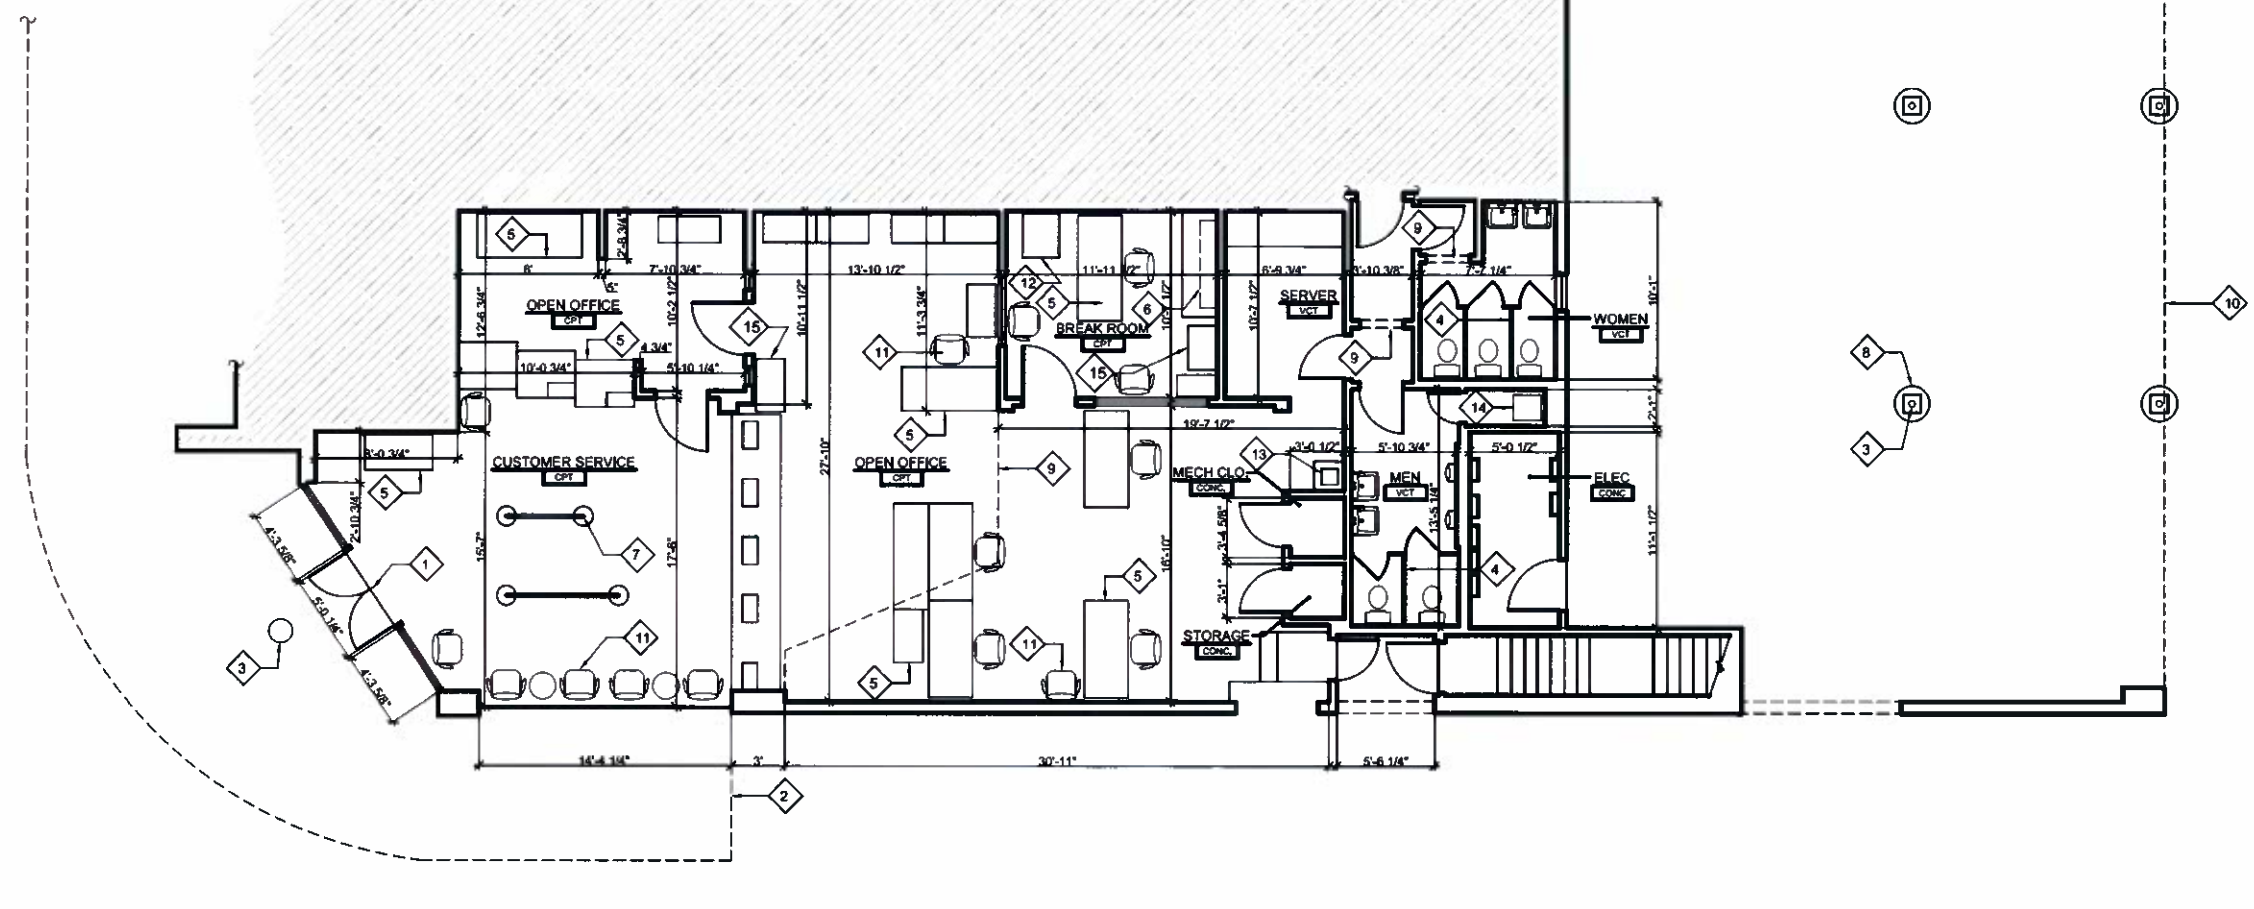

FLOOR PLAN

SCALE: 1/4"=1'-0" (2)


- | | | |
|--------------------------|--------------------------------|----------------------|
| 1 MAIN ENTRANCE | 6 WALL MOUNTED CABINET | 11 ARM CHAIR/TYP. |
| 2 CANOPY OVERHANG | 7 CUSTOMER LANE RIBBONS/TYP. | 12 REFRIGERATOR |
| 3 COLUMNS,TYP | 8 RAISED CONCRETE FOOTING/TYP. | 13 HAND SINK |
| 4 TOILET PARTITION | 9 CEILING/HEADER LINE | 14 MOP SINK |
| 5 WORK SURFACE/DESK/TYP. | 10 BUILDING LINE ABOVE | 15 FILE CABINET/TYP. |

KEYNOTES

SCALE: NO SCALE (1)

REVIEWED BY: LV
DRAWN BY: DJDI
DWG. DATE: 08/07/09
SCALE: AS NOTED
PROJECT NUMBER: 11810
SHEET:

A110

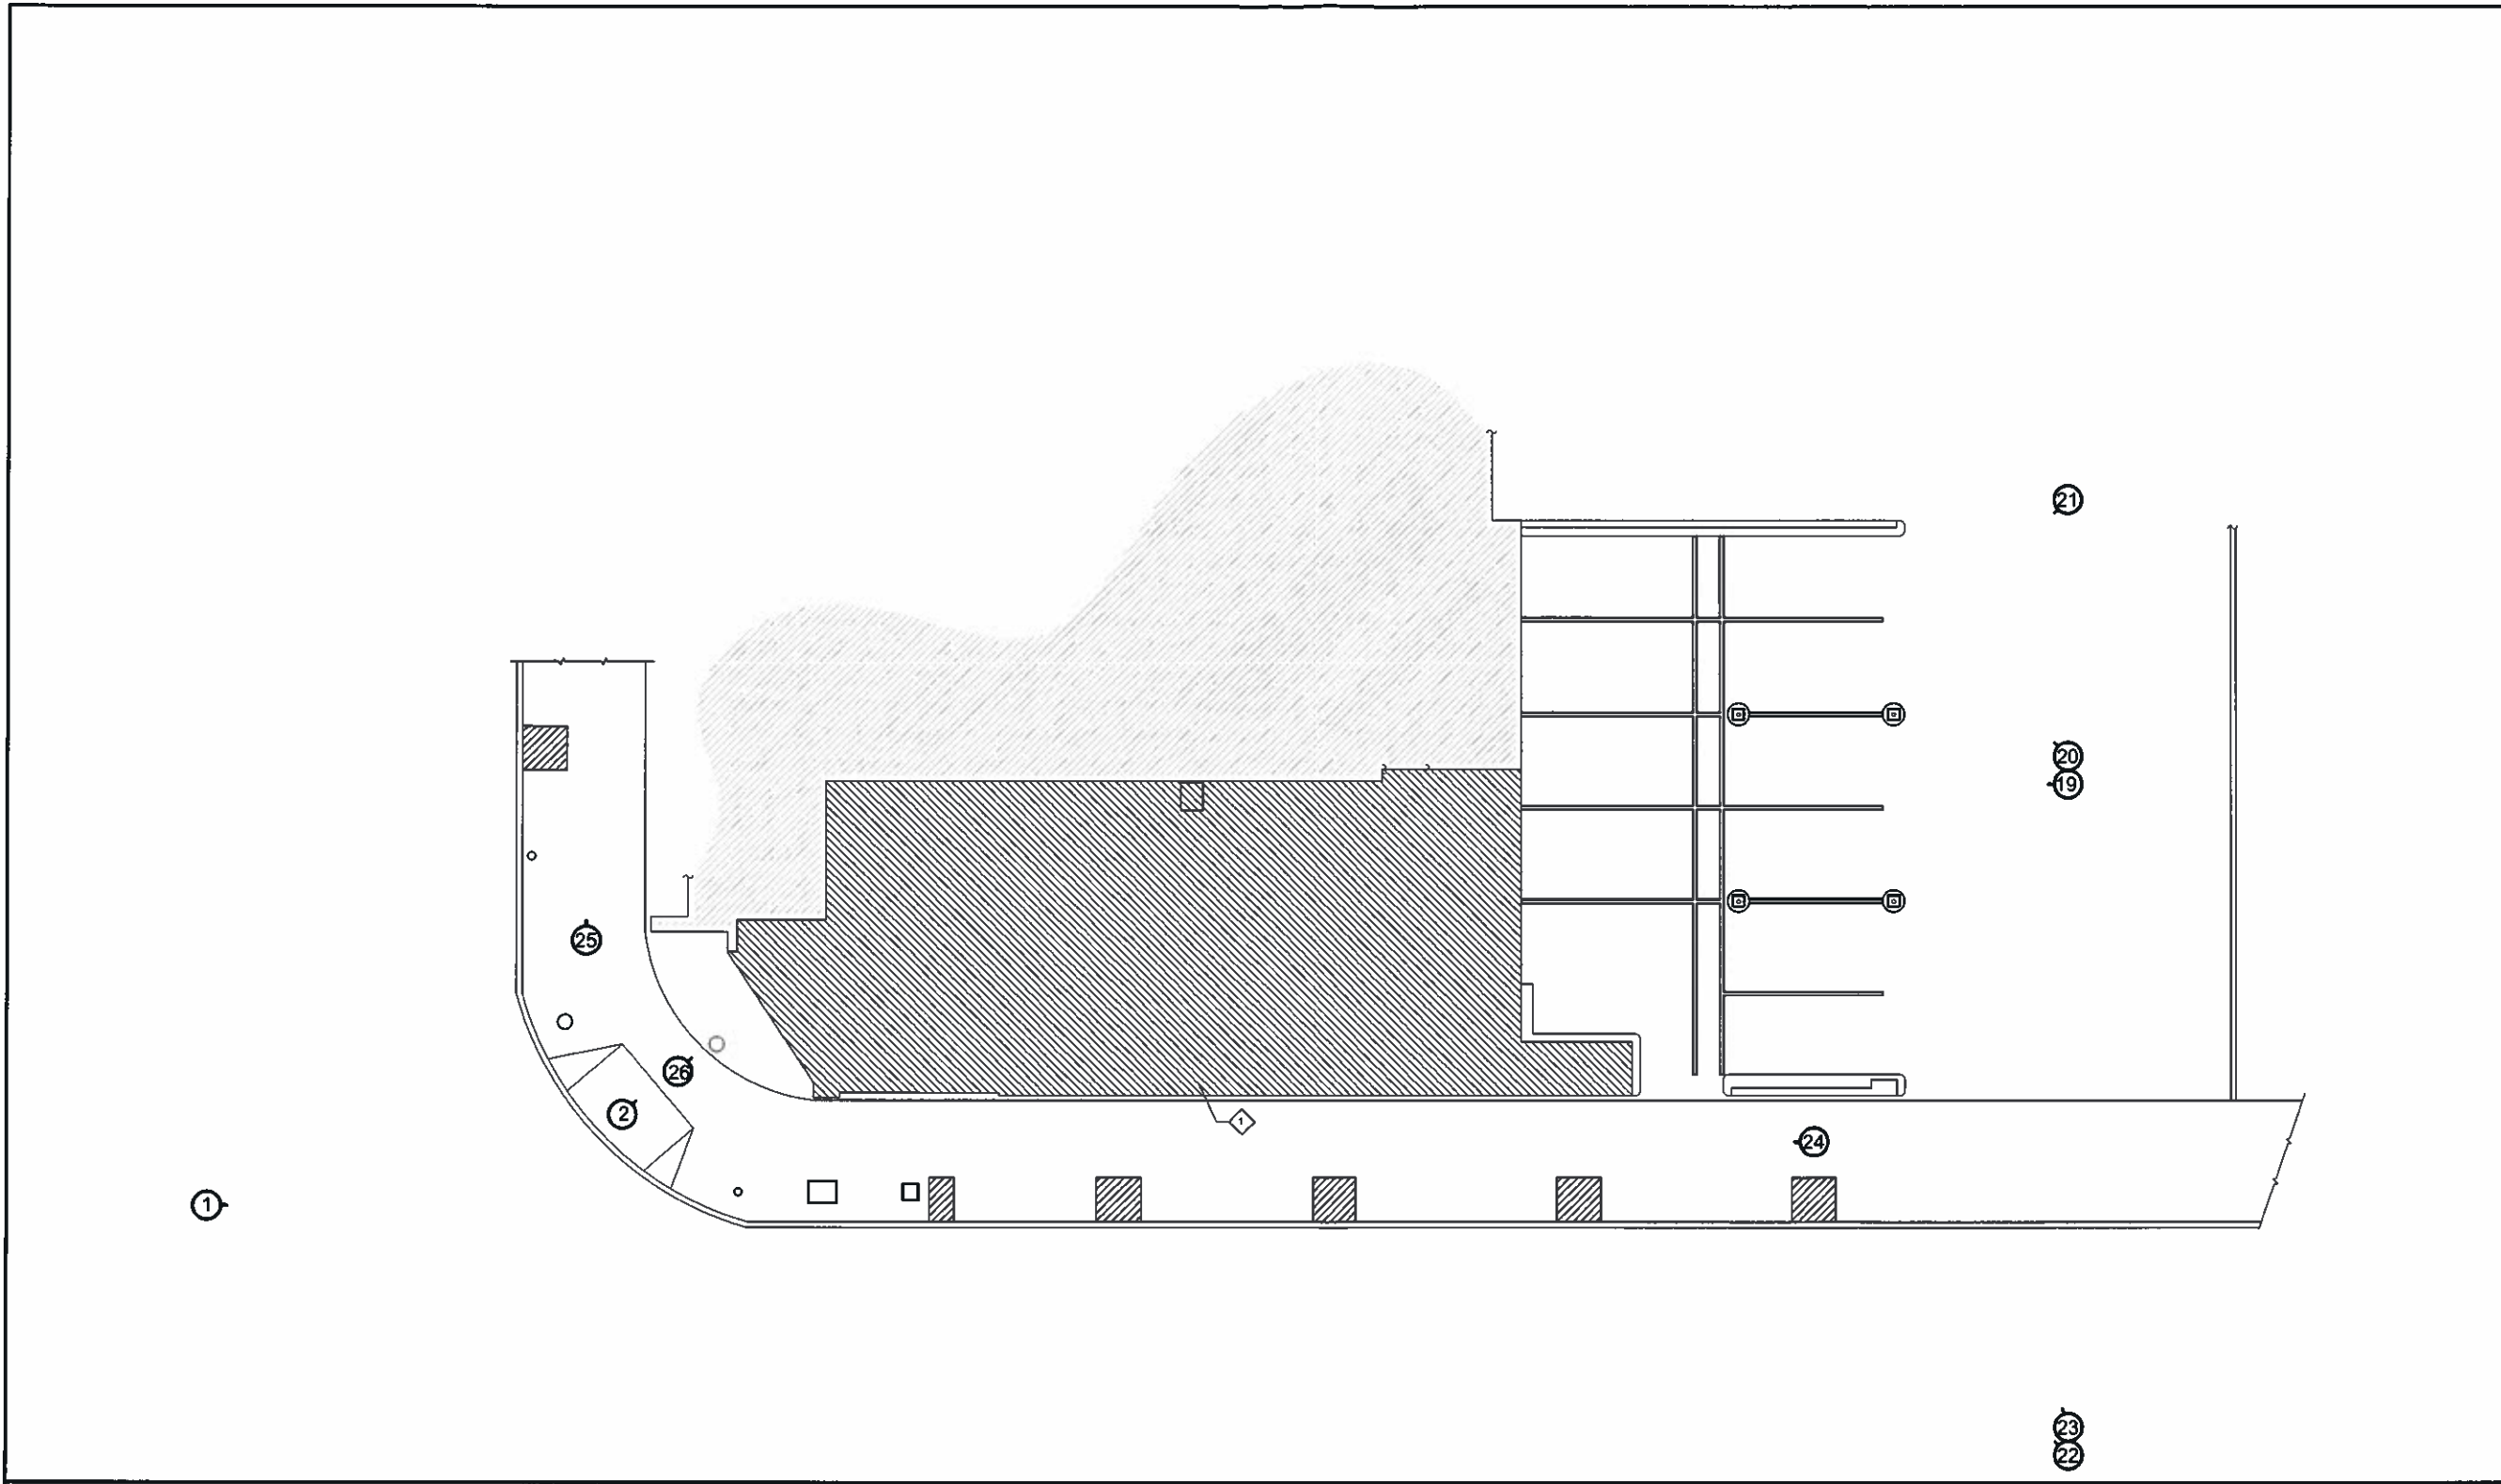

Project Owner:



Consultant:



T.I. PLANNING & MANAGEMENT
 4950 W. 145TH ST.
 HAWTHORNE, CA 90250
 Voice: 310-343-3430
 Fax: 310-343-3431
 www.menemshasolutions.com

Plans, maps, specifications, studies, and reports not containing a red line seal imprint accompanied by an original signature by the licensed professional may have been fraudulently altered and shall not be considered an original copy. All information should be disregarded unless verified by the professional whose signature appears below. Copyright Protected 2008. T.I. Planning and Management Menemsha Companies.

Project Address:

CASH AMERICA
 4200 ATLANTIC AVE.
 LONG BEACH, CA 90807

Stamp:

No.	Date	Description

Sheet Title:

PHOTO KEY PLAN
 EXTERIOR

PHOTO KEY PLAN-EXTERIOR

SCALE: 3/8"=1'-0" 3

PROJECT SITE LOCATION

KEYNOTES

SCALE: NO SCALE 4

REVIEWED BY: LV
 DRAWN BY: DJDI
 DWG. DATE: 08/07/09
 SCALE: AS NOTED
 PROJECT NUMBER: 11810
 SHEET:

A900

Project Owners:



Consultant:



T.J. PLANNING & MANAGEMENT
 4950 W. 145TH ST.
 HAWTHORNE, CA 90250
 Voice: 310-343-3433
 Fax: 310-343-3431
 www.menemshasolutions.com

Plans, maps, specifications, studies, and reports not containing a red ink seal imply accompanied by an original signature by the licensed professional may have been fraudulently altered and shall not be considered an original copy. All information should be disregarded unless verified by the professional whose signature appears below. Copyright Protected 2008. T.J. Planning and Management Menemsha Companies.

Project Address:

CASH AMERICA
 4200 ATLANTIC AVE.
 LONG BEACH, CA 90807

Stamp:

No.	Date	Description

Sheet Title:

PHOTO KEY PLAN-
 INTERIOR

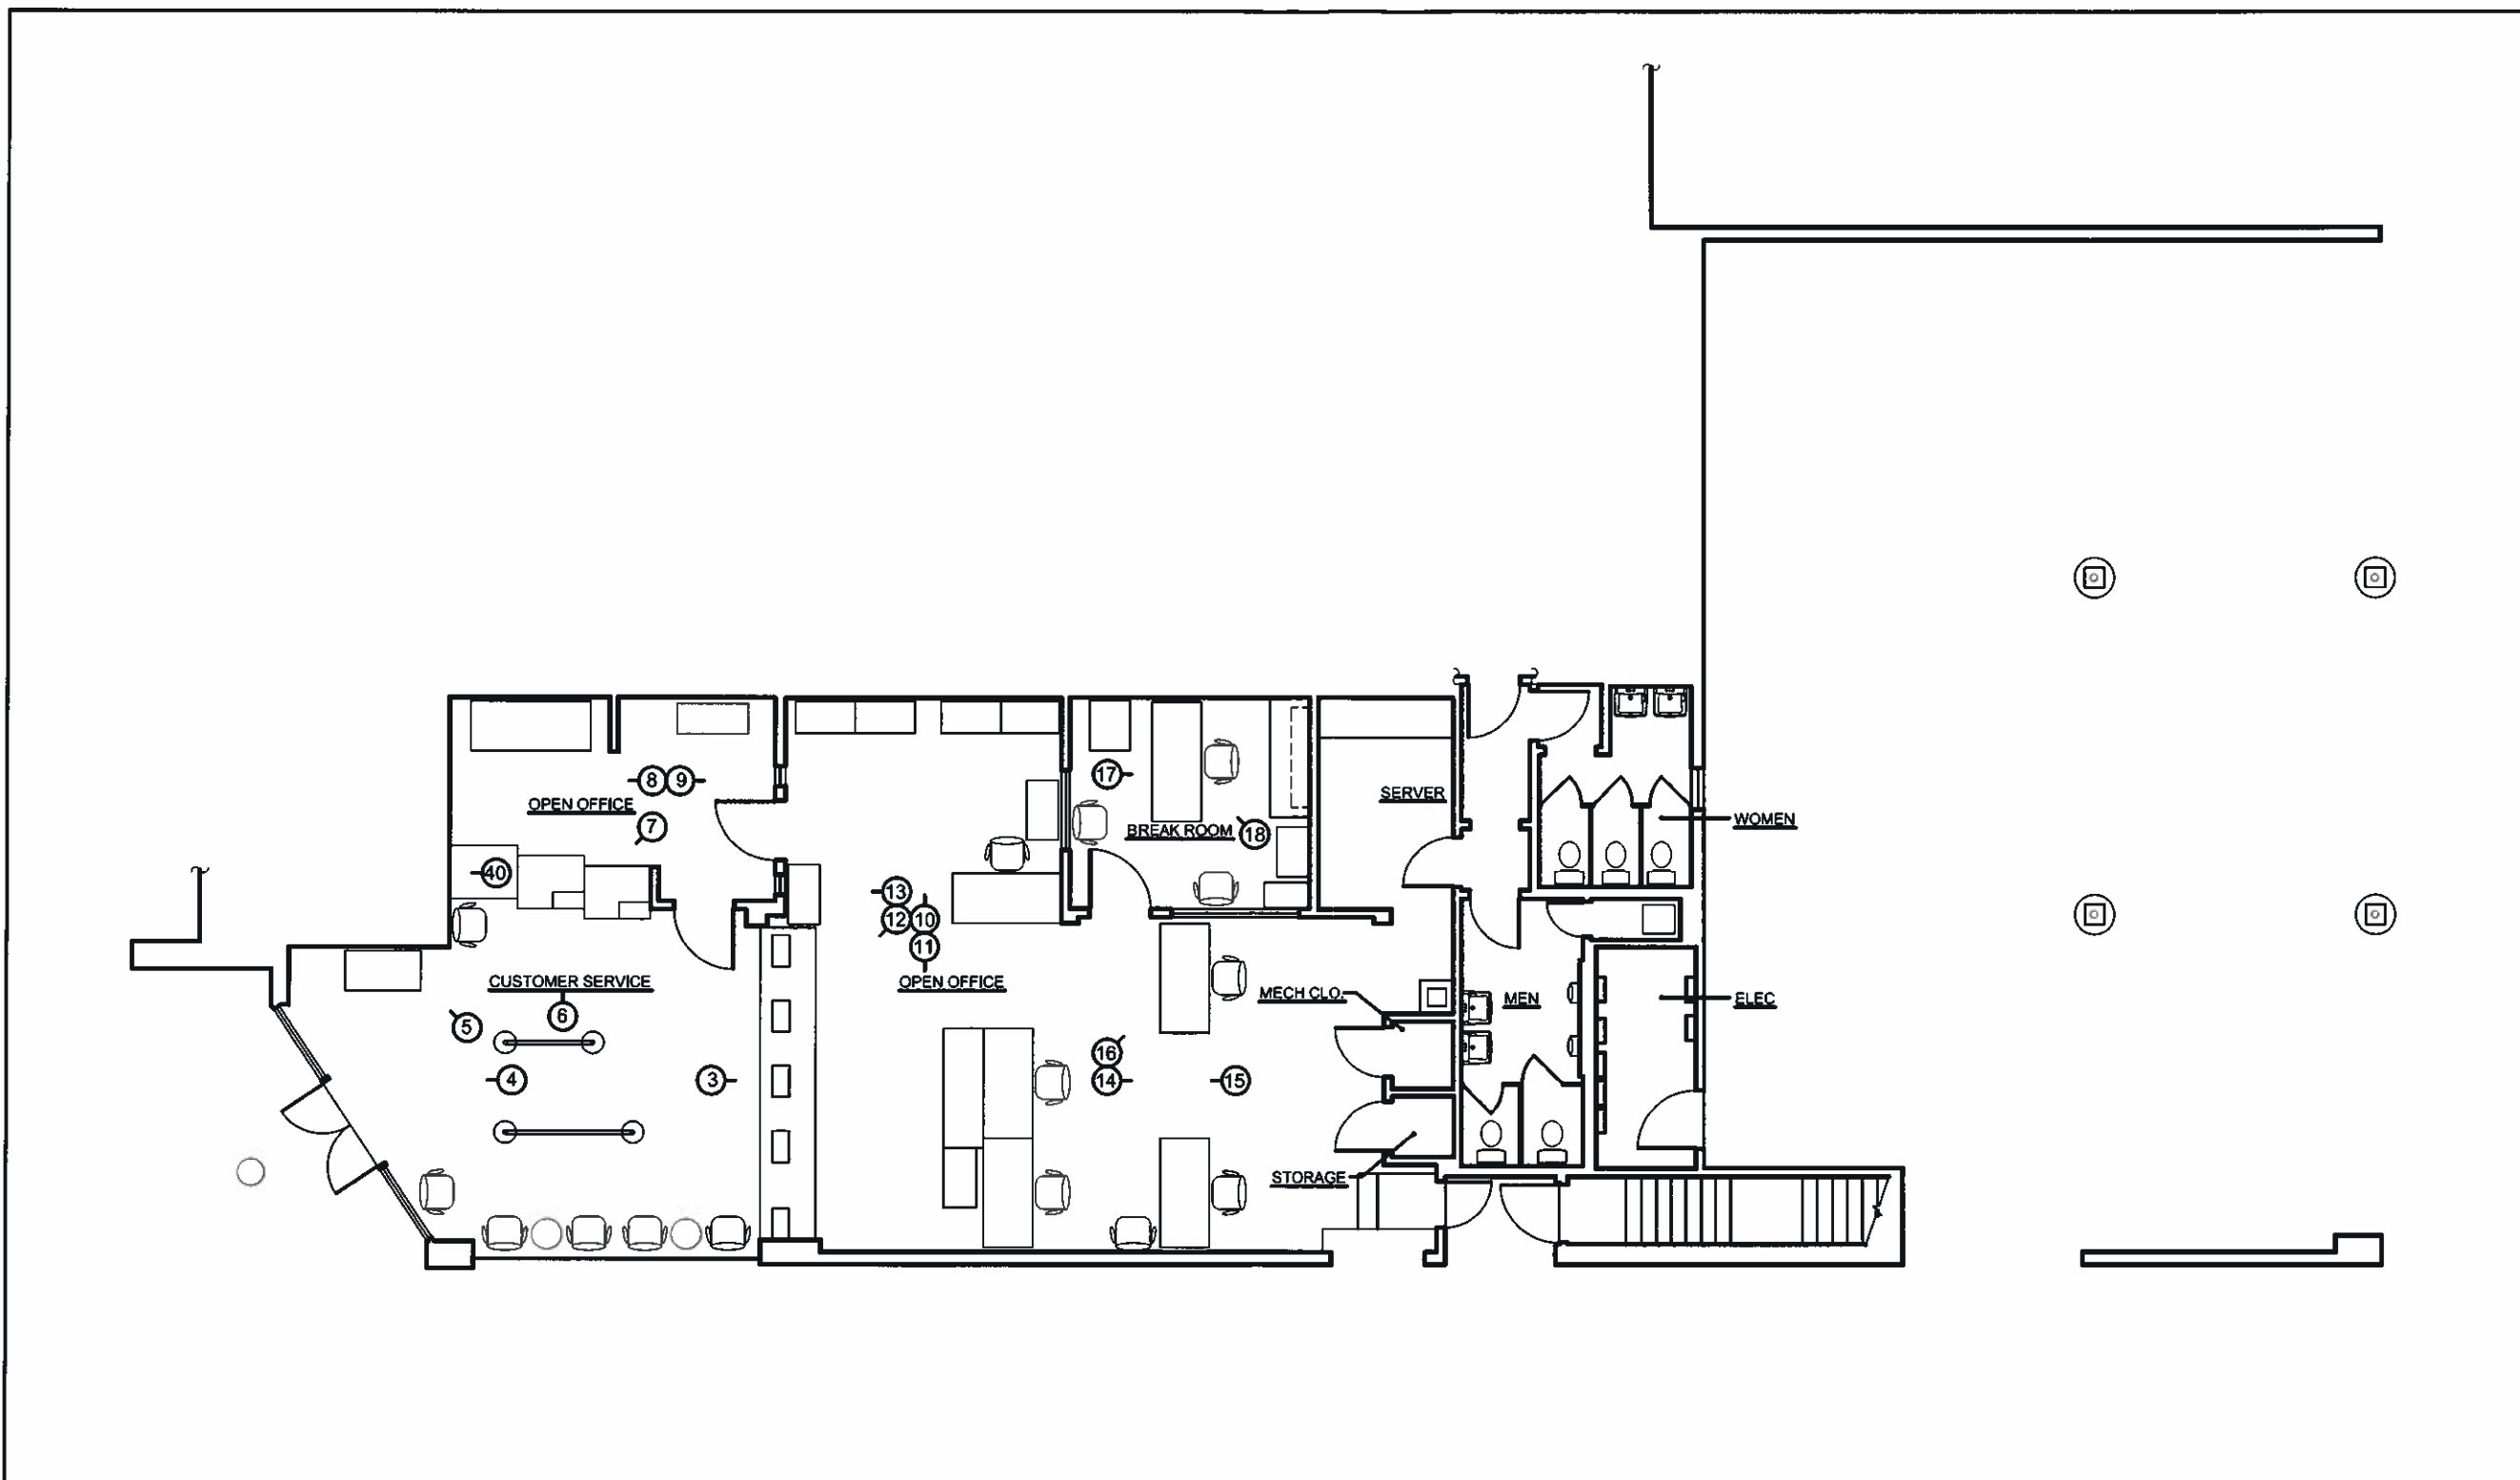


PHOTO KEY PLAN-INTERIOR SCALE: NO SCALE 3

- ◇ SOFFIT LINE ABOVE
- ◇
- ◇
- ◇
- ◇
- ◇

KEYNOTES SCALE: NTS 4

REVIEWED BY: LV
 DRAWN BY: DJDI
 DWG. DATE: 08/07/09
 SCALE: AS NOTED
 PROJECT NUMBER: 11810
 SHEET:

A901