



THE QUEEN MARY.®

The Queen Mary
1126 Queen Highway
Long Beach, CA 90802

Originally Submitted: April 19, 2010
Revised: August 27, 2010

NATIONAL SIGN FABRICATION,
PROJECT MANAGEMENT AND DESIGN

14732 Calvert Street, Van Nuys, CA 91411
T 800.525.5519 F 818.787.0415 www.visiblegraphics.com






THE QUEEN MARY.
 1126 Queen Highway
 Long Beach, CA 90802



V I S I B L E G R A P H I C S


 8943 Fullbright Avenue
 Chatsworth, California 91311
 PH 800.525.5519
 FX 818.787.0415
 www.visiblegraphics.com

Project Name: Queen Mary
 Project Address: Long Beach, CA

Date: 8-11-10
 Sign Type: Site Plan
 Scale: As Noted
 Sr Acct Mngr: Dave
 Coordinator: Christina
 Designer: Ed

CLIENT


THE QUEEN MARY.

CLIENT APPROVAL
 Visible Graphics does NOT provide primary electrical to sign location - responsibility of others
 Client Signature _____ Date _____
COPY - COLORS - SIZES


LANDLORD APPROVAL
 Landlord Signature _____ Date _____

This design is the exclusive property of Visible Graphics and cannot be reproduced in whole or part, without prior written approval
 Job Number _____

Sheet:
SP

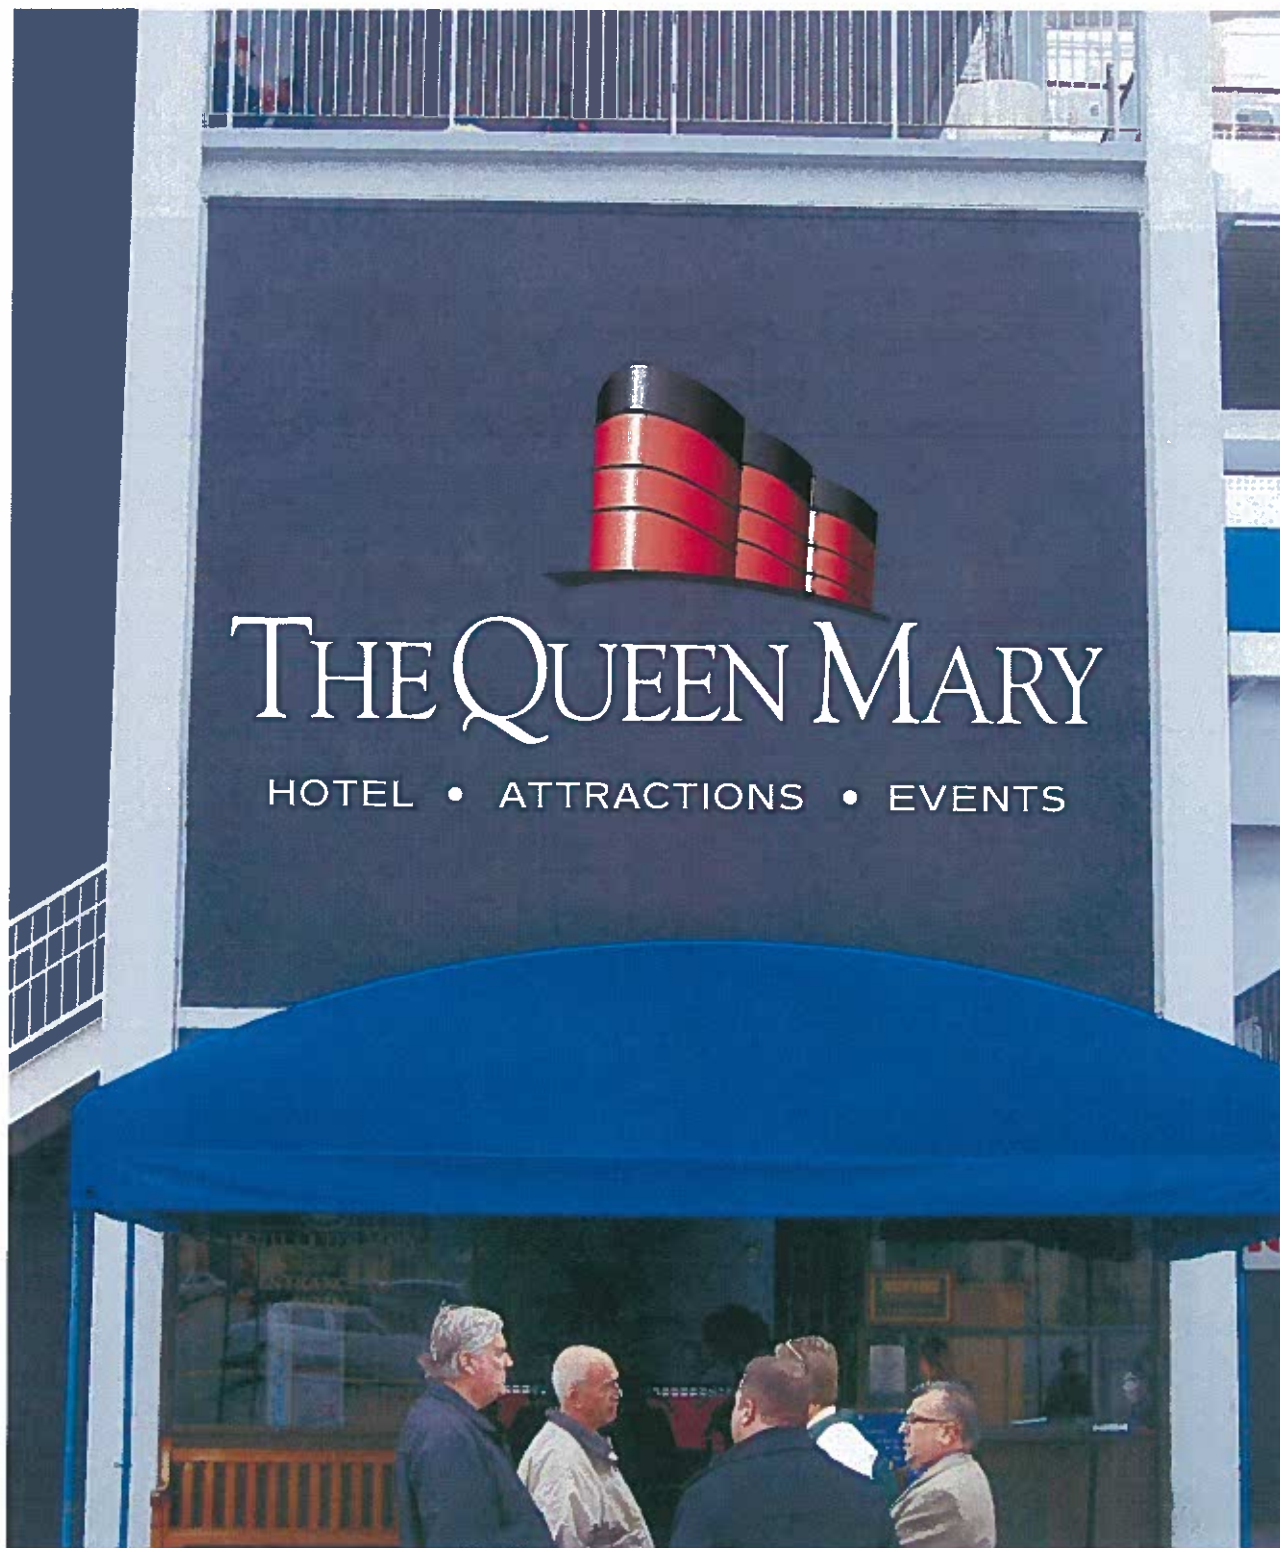

SEE DETAILS ON SHEET 2

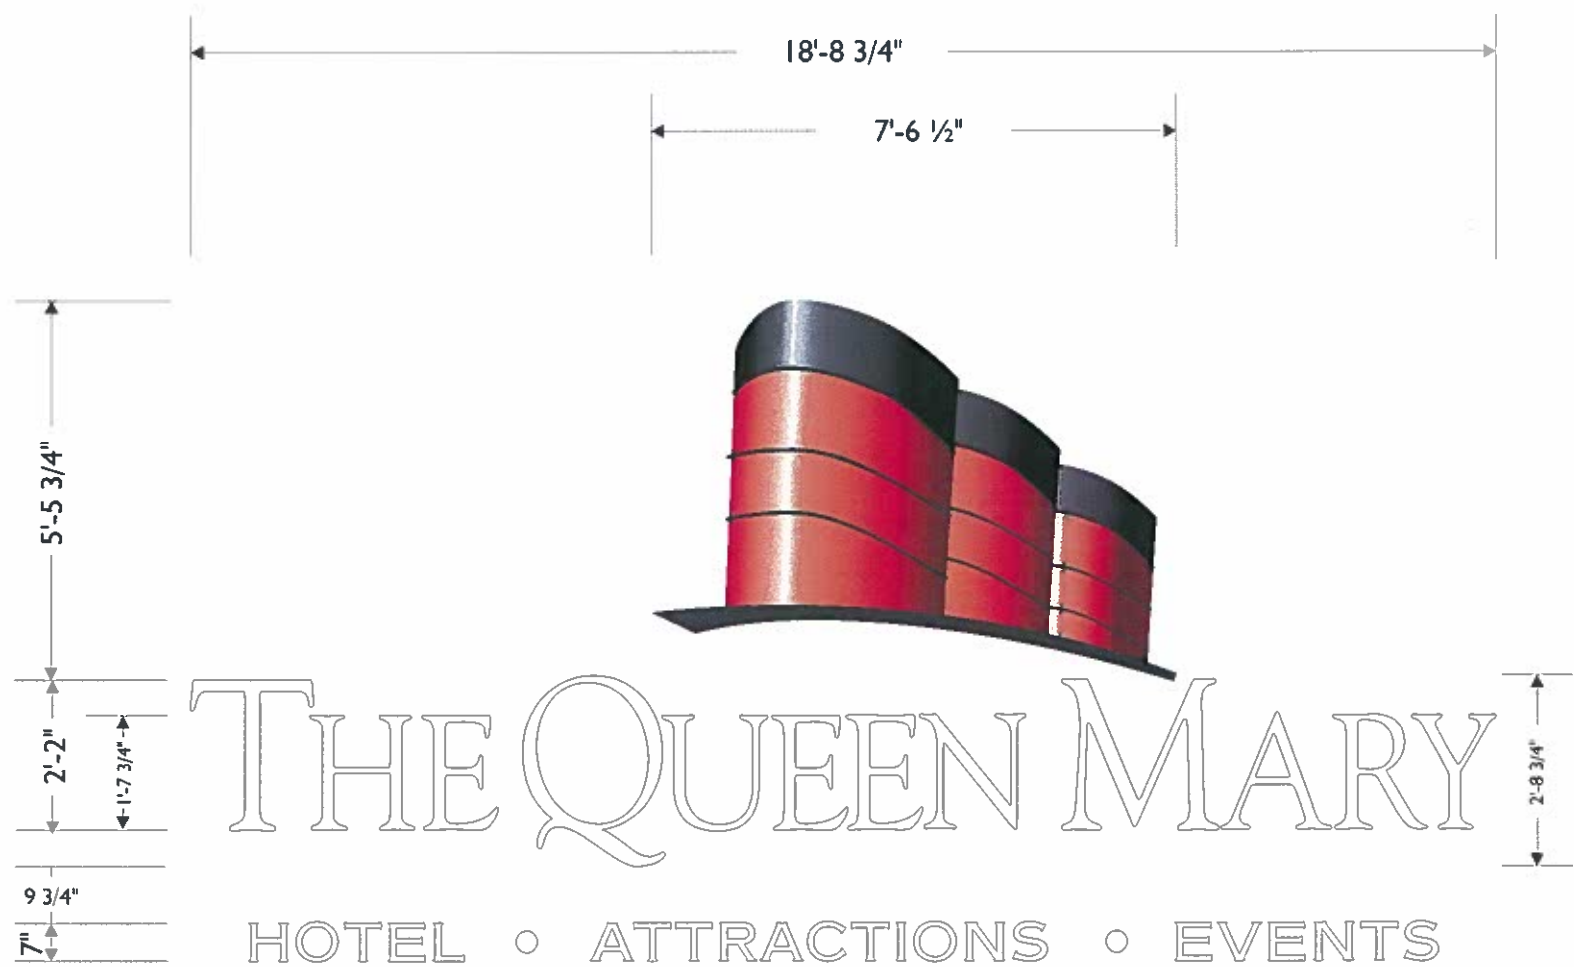

Storefront Elevation


Scale: 1/4" = 1'-0"

SIGN 1 Sign Measurements

Sq.Ft: 210


Scale: 3/8" = 1'-0"

VISIBLE GRAPHICS  8943 Fulbright Avenue Chatsworth, California 91311 PH 800.525.5519 FX 818.787.0415 www.visiblegraphics.com		Project Name: Queen Mary Project Address: Long Beach, CA	Date: 8-31-10 Sign Type: Channel Letters/Logo Scale: As Noted Sr Acct Mngr: Dave Coordinator: Christina Designer: Ed	CLIENT  THE QUEEN MARY.	CLIENT APPROVAL <small>Visible Graphics does NOT provide primary electrical to sign location - responsibility of others</small> Client Signature _____ Date _____ COPY - COLORS - SIZES	LANDLORD APPROVAL Landlord Signature _____ Date _____	<small>This design is the exclusive property of Visible Graphics and cannot be reproduced in whole or part, without prior written approval</small> Job Number _____	Sheet: 1
--	--	---	---	--	--	---	--	-----------------

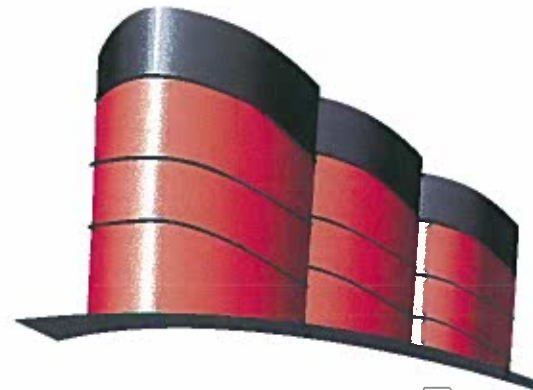

THE QUEEN MARY

HOTEL • ATTRACTIONS • EVENTS

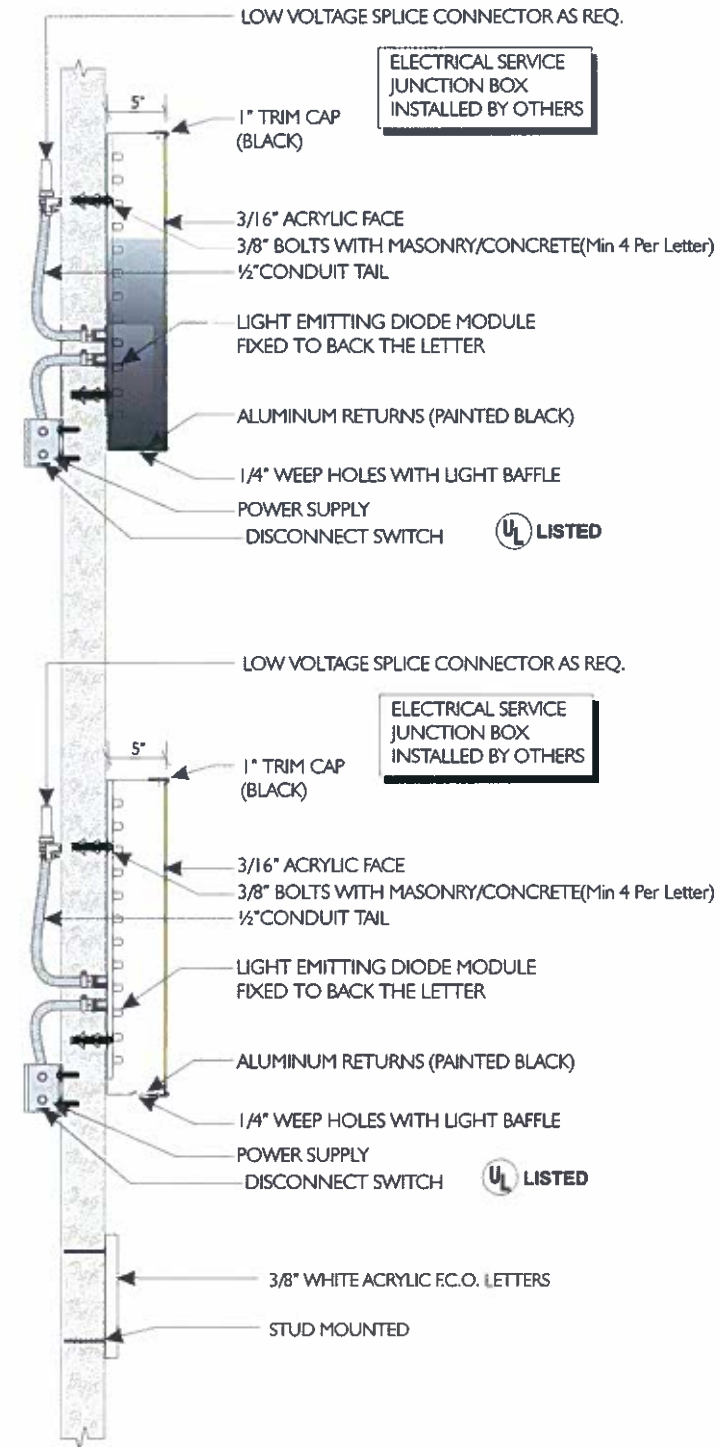

Face-Lit Channel Logo



Face-Lit Channel Letters

THE QUEEN MARY

F.C.O. Acrylic Letters

HOTEL • ATTRACTIONS • EVENTS

V I S I B L E G R A P H I C S



Project Name: Queen Mary
Project Address: Long Beach, CA

Date: 8-31-10
Sign Type: Details
Scale: As Noted
Sr Acct Mngr: Dave
Coordinator: Christina
Designer: Ed



CLIENT APPROVAL
Visible Graphics does NOT provide primary electrical to sign location - responsibility of others

Client Signature _____ Date _____
COPY - COLORS - SIZES


LANDLORD APPROVAL

Landlord Signature _____ Date _____

This design is the exclusive property of Visible Graphics and cannot be reproduced in whole or part, without prior written approval


Job Number _____

Sheet: **2**

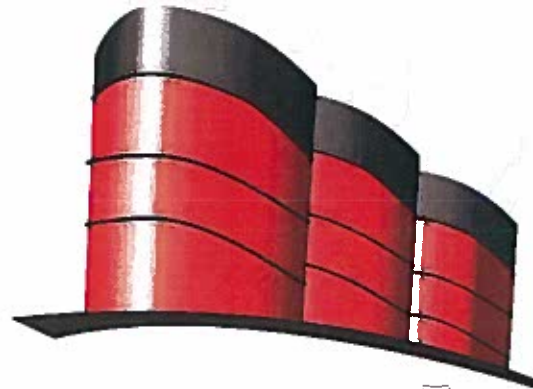

THE QUEEN MARY

HOTEL • ATTRACTIONS • EVENTS

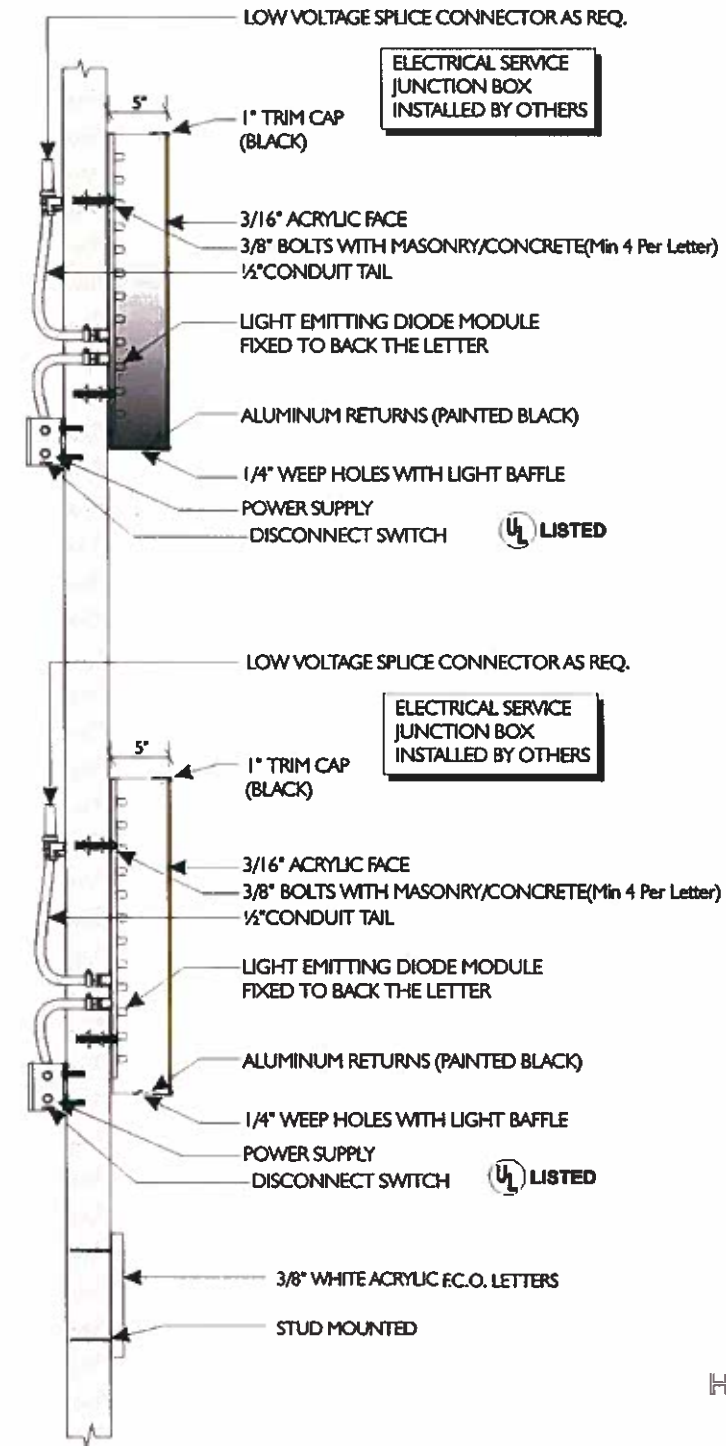

Face-Lit Channel Logo



Face-Lit Channel Letters

THE QUEEN MARY

F.C.O. Acrylic Letters

HOTEL • ATTRACTIONS • EVENTS

V I S I B L E G R A P H I C S

V
 89.13 Fulbright Avenue
 Chatsworth, California 91311
 PH 800.525.5519
 FX 818.787.0415
 www.visiblegraphics.com

Project Name: **Queen Mary**
 Project Address: **Long Beach, CA**

Date: **8-11-10**
 Sign Type: **Details**
 Scale: **As Noted**
 Sr Acct Mngr: **Dave**
 Coordinator: **Christina**
 Designer: **Ed**

CLIENT

THE QUEEN MARY

CLIENT APPROVAL
 Visible Graphics does NOT provide primary electrical to sign location - responsibility of others
 Client Signature _____ Date _____
 COPY - COLORS - SIZES

LANDLORD APPROVAL
 Landlord Signature _____ Date _____


This design is the exclusive property of Visible Graphics and cannot be reproduced in whole or part, without prior written approval
 Job Number _____

Sheet:
2



55'-9 1/4" A.F.F.

SEE INSTALL
DETAILS ON SHEET 4

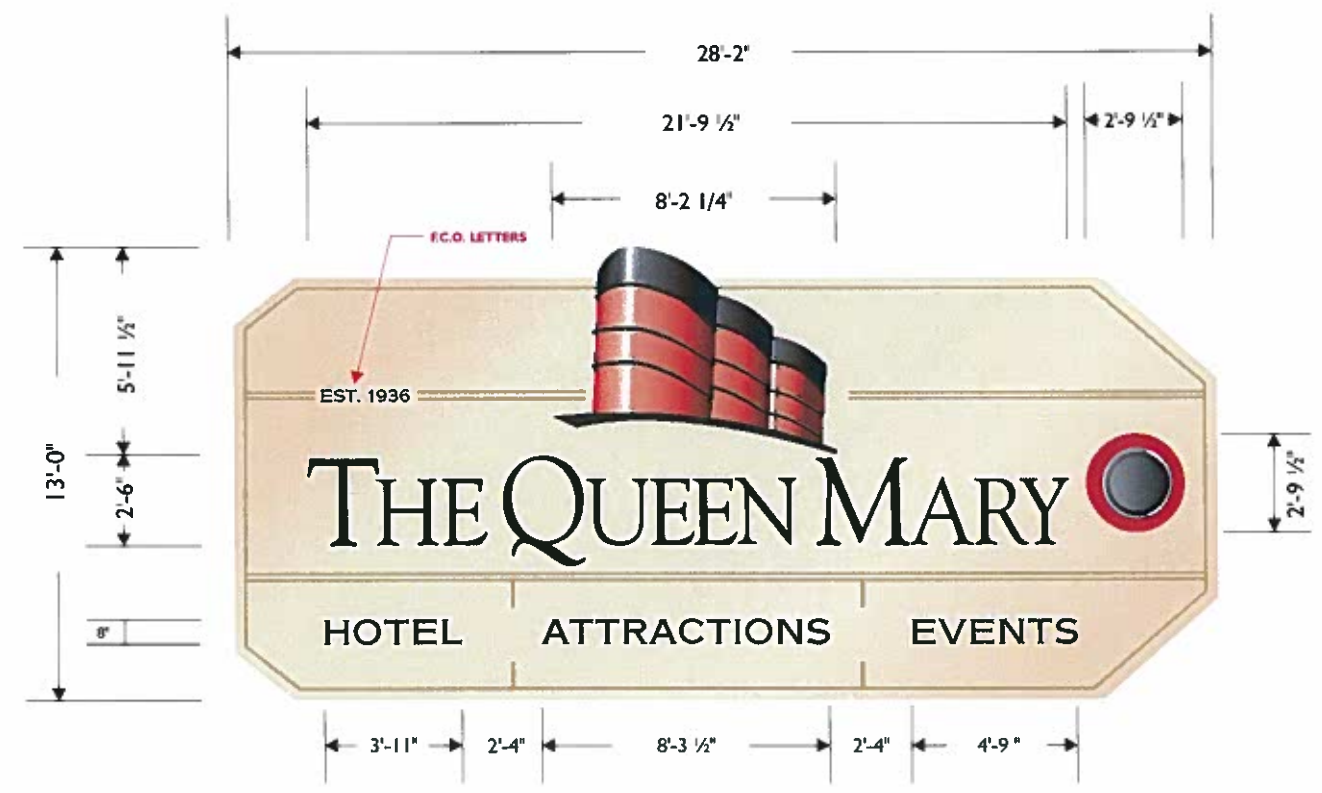

Elevation


Scale: 3/32" = 1'-0"

SIGN
2 Sign Measurements

Sq.Ft: 366

Scale: 3/16" = 1'-0"

V I S I B L E G R A P H I C S  8943 Fulbright Avenue Chatsworth, California 91311 PH 800.525.5519 FX 818.787.0415 www.visiblegraphics.com	Project Name: Queen Mary	Date: 8-27-10	CLIENT  THE QUEEN MARY	CLIENT APPROVAL Visible Graphics does NOT provide primary electrical to sign location - responsibility of others	LANDLORD APPROVAL	This design is the exclusive property of Visible Graphics and cannot be reproduced in whole or part, without prior written approval Job Number	Sheet: 3
	Project Address: Long Beach, CA	Sign Type: Cabinets Scale: As Noted Sr Acct Mngr: Dave Coordinator: Christina Designer: Ed		Client Signature _____ Date _____ COPY - COLORS - SIZES	Landlord Signature _____ Date _____		

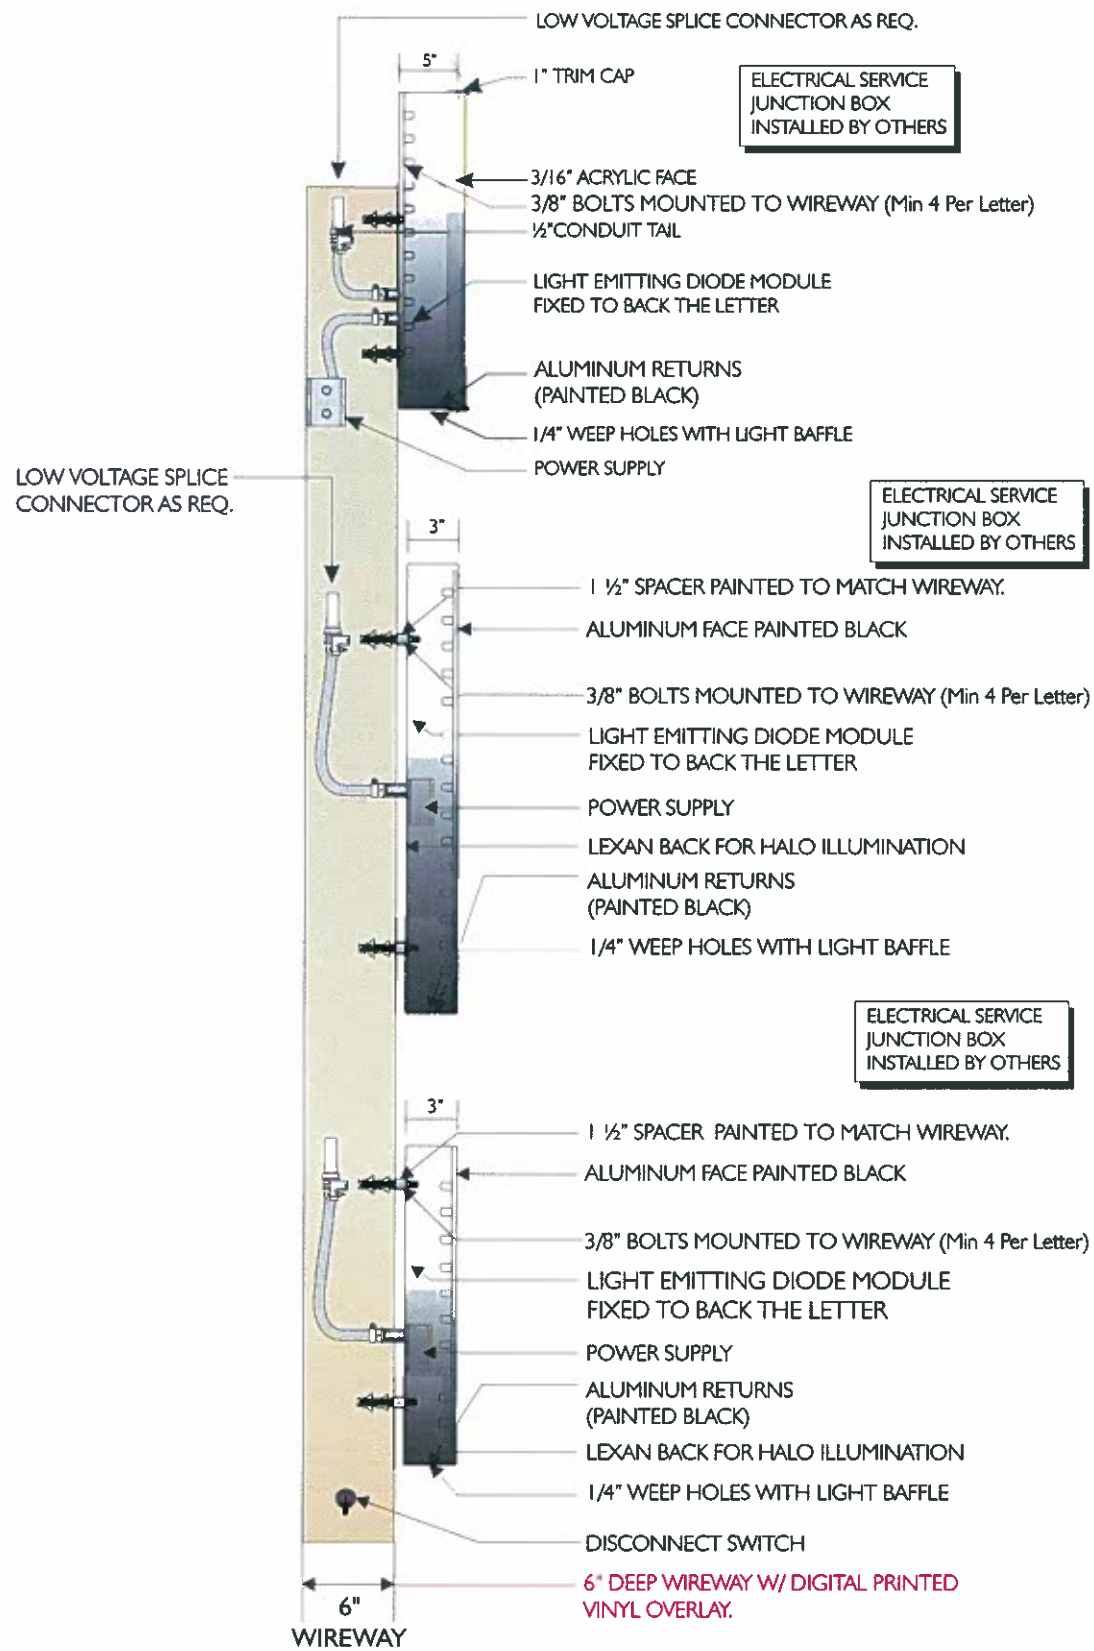

Face-Lit
(Channel Letters)

UL LISTED


THE QUEEN MARY
SELF CONTAINED
(Reverse Channel Letters)

UL LISTED

HOTEL ATTRACTIONS EVENTS

SELF CONTAINED
(Reverse Channel Letters)

UL LISTED

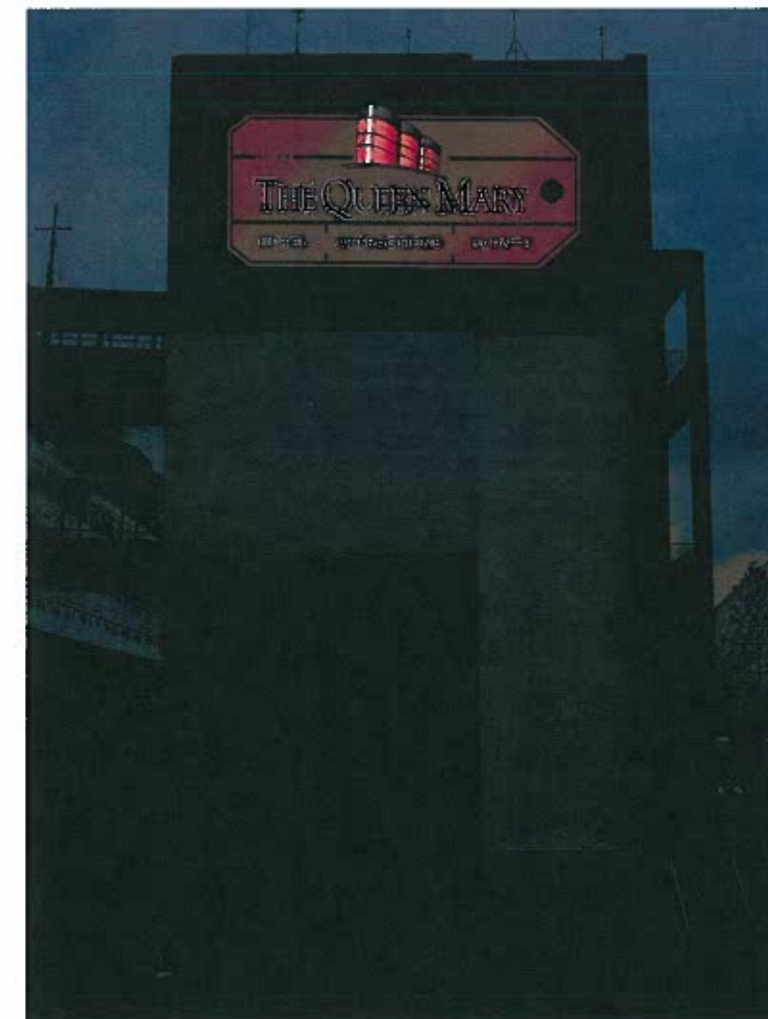

V I S I B L E G R A P H I C S

8943 Fulbright Avenue
Chatsworth, California 91311
PH 800.525.5519
FX 818.787.0415
www.visiblegraphics.com

Project Name: Queen Mary
Project Address: Long Beach, CA

Date: 8-31-10
Sign Type: Cabinets
Scale: As Noted
Sr Acct Mngr: Dave
Coordinator: Christina
Designer: Ed

CLIENT



CLIENT APPROVAL

Visible Graphics does NOT provide primary electrical to sign location - responsibility of others

Client Signature _____ Date _____

COPY - COLORS - SIZES

LANDLORD APPROVAL

Landlord Signature _____ Date _____

This design is the exclusive property of Visible Graphics and cannot be reproduced in whole or part, without prior written approval

Job Number _____

Sheet:

4