
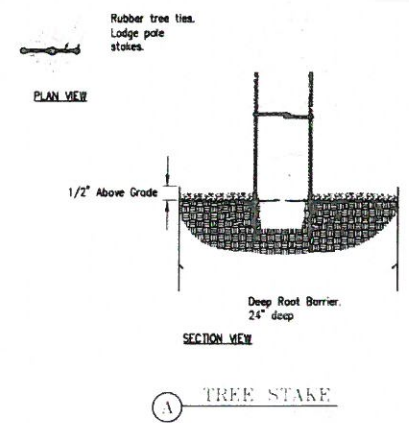


EXHIBIT B

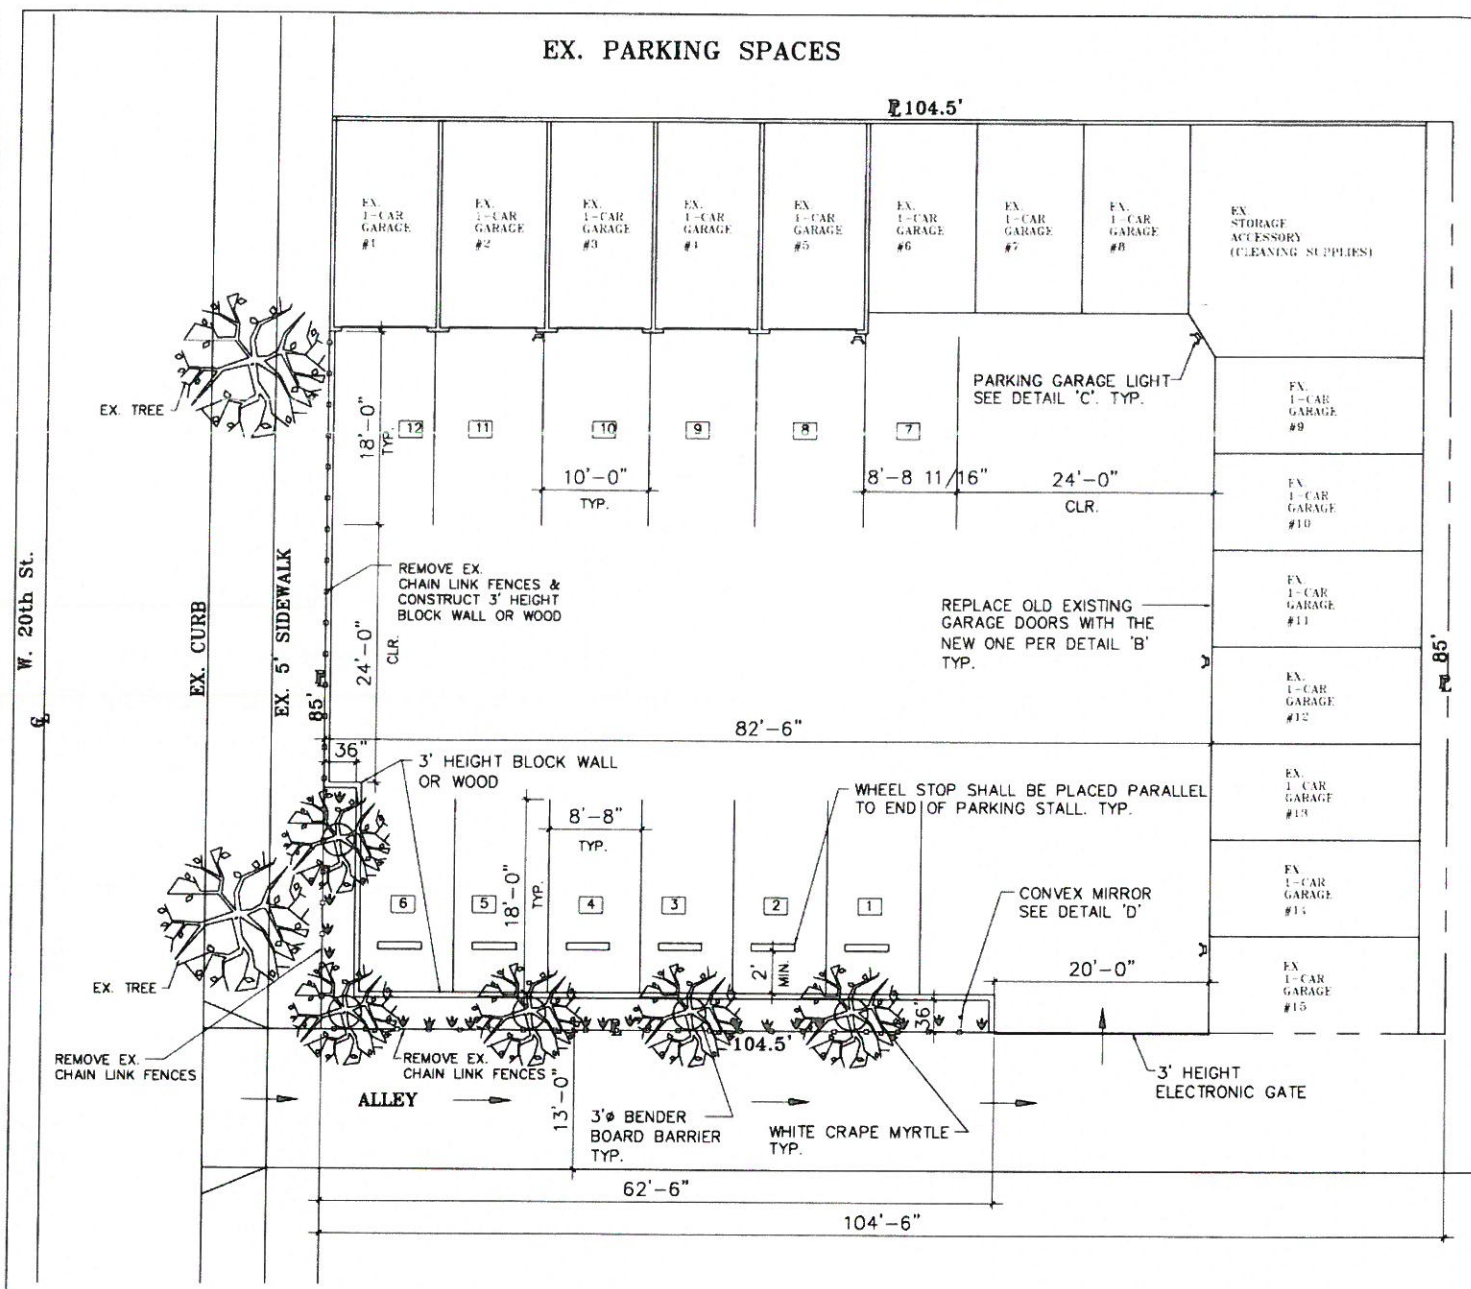

LANDSCAPE NOTES


1. ALL NEW TREES SHALL BE DOUBLE STAKED PER DETAIL 'A'.

TREE LEGEND

SYMBOL	NAME	SIZE & SPACING	TOTAL QUANTITY
	WHITE CRAPE MYRTLE	24" DBH 10' x 10' SPAC	5

SHRUB LEGEND

SYMBOL	NAME	SIZE & SPACING	TOTAL QUANTITY
	CURB	3 GAL	17

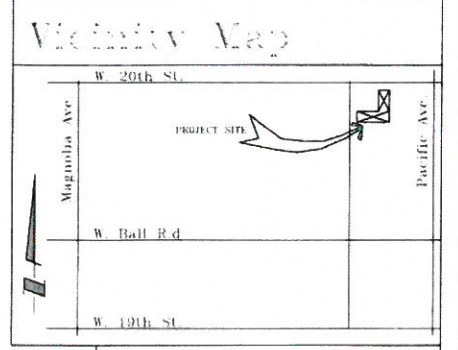

Legend

PROPERTY LINE

CENTER LINE

EXIST. BUILT TO REMAIN

Project Summary

Total Ex. Parking Space : 27




Ex. 1-car Garage Parking Spaces: 15

Ex. Open Parking Space: 12

DESIGNED BY

Westin Development Co.
License # 578013

6094 F. Nugget Ct.
Anaheim Hills, CA 92807
714-878-7430
westindevelopment@yahoo.com

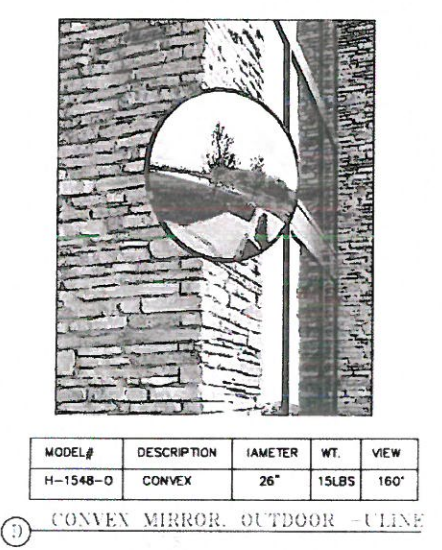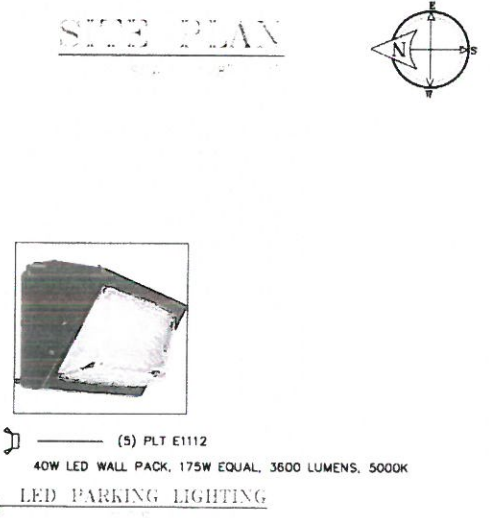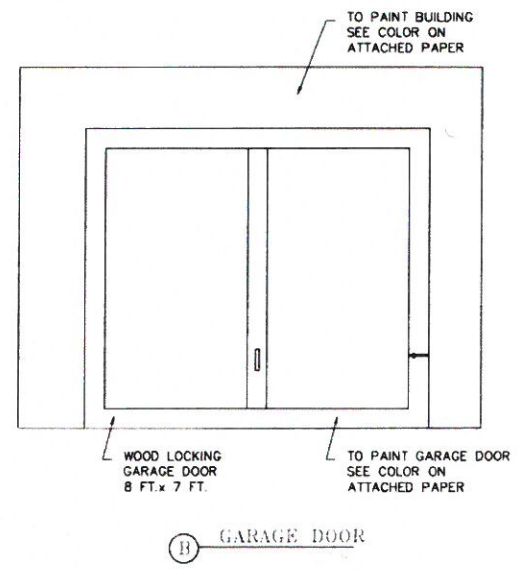

OWNER: ANN PHAM

220 W. 20 St.
Long Beach, CA
(714) 715-0099

Job:

Drawn By: MV

Scale:

Date:

Rev. Date:

A-1
Site plan