


EXHIBIT B

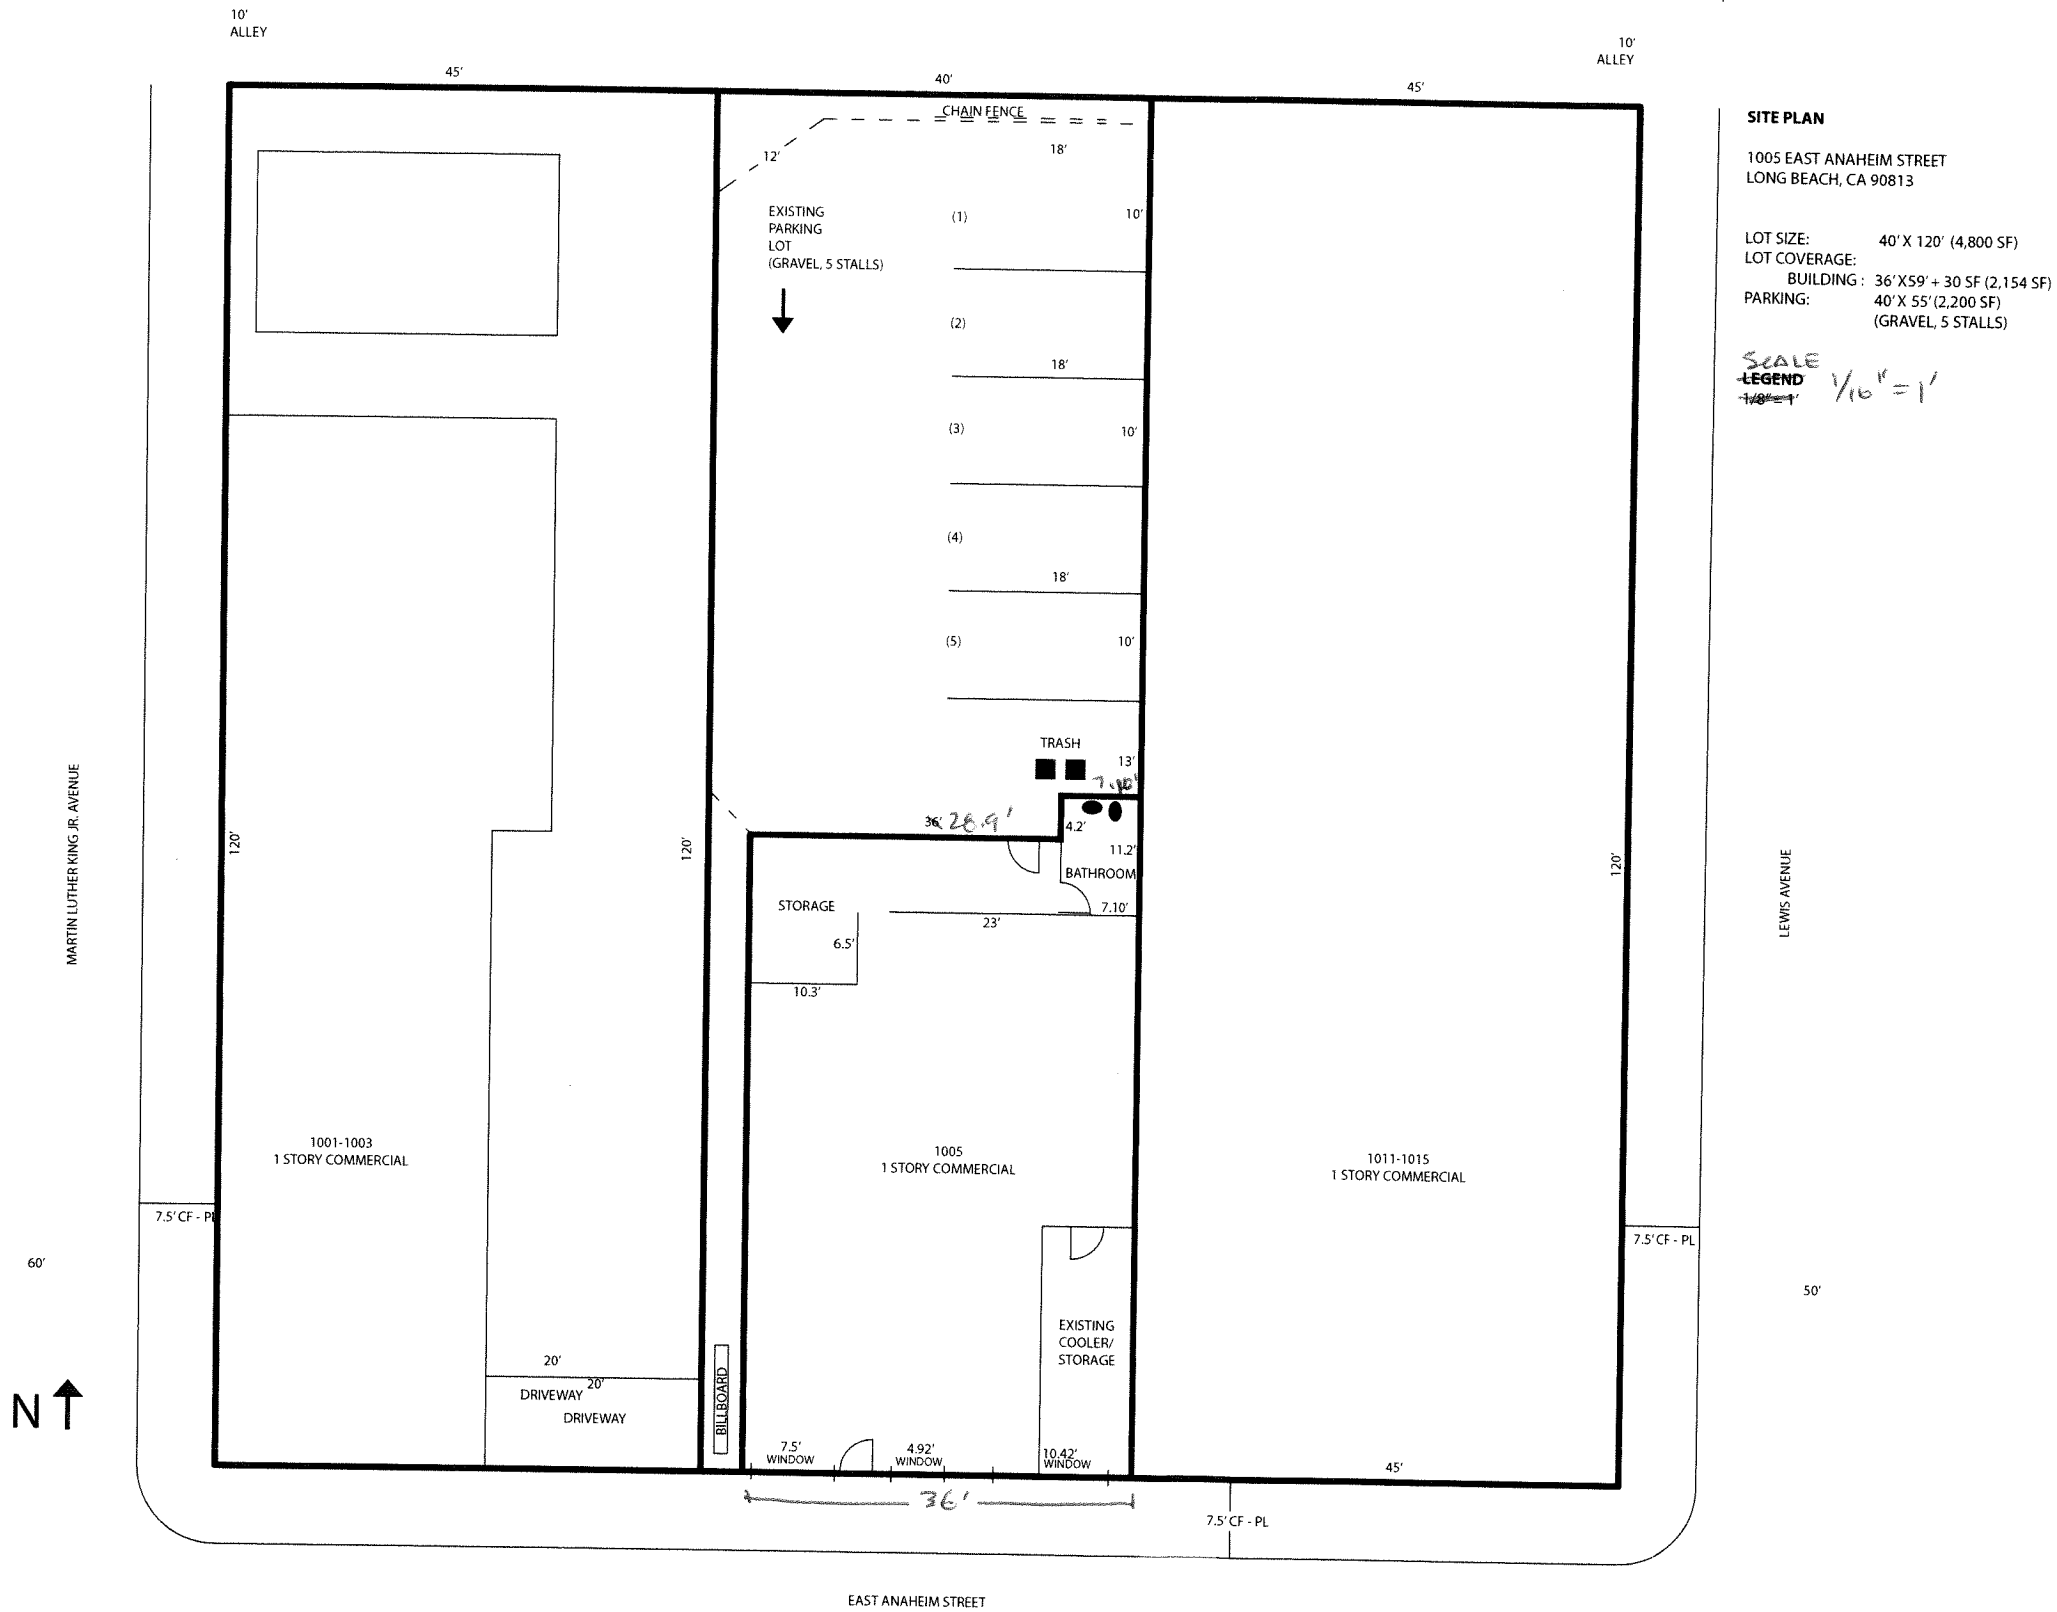

FLOOR PLAN


1005 EAST ANAHEIM STREET  
LONG BEACH, CA 90813

LOT SIZE: 40' X 120' (4,800 SF)  
LOT COVERAGE: BUILDING: 36' X 59' + 30 SF (2,154 SF)  
PARKING: 40' X 55' (2,200 SF)  
(GRAVEL, 5 STALLS)

LEGEND


○ = PLANTS

SCALE -  
1/16" = 1'

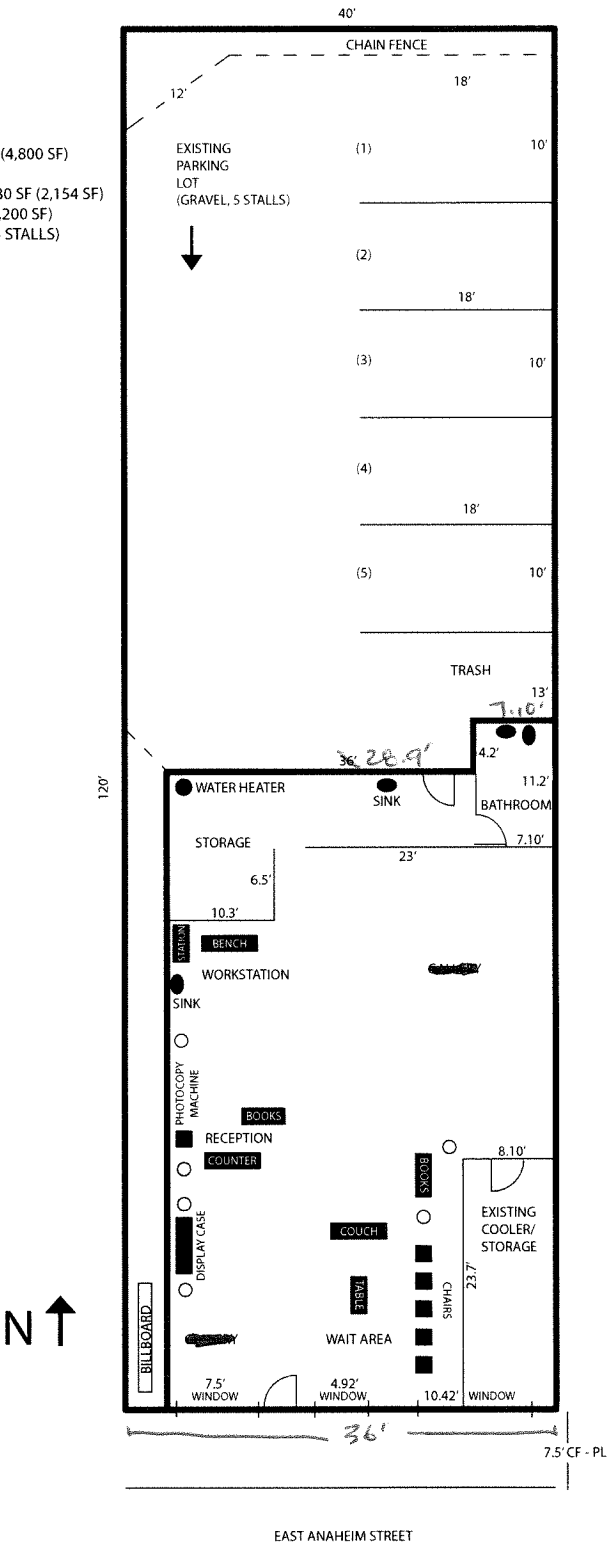

ELEVATION FRONT

1/8" = 1'

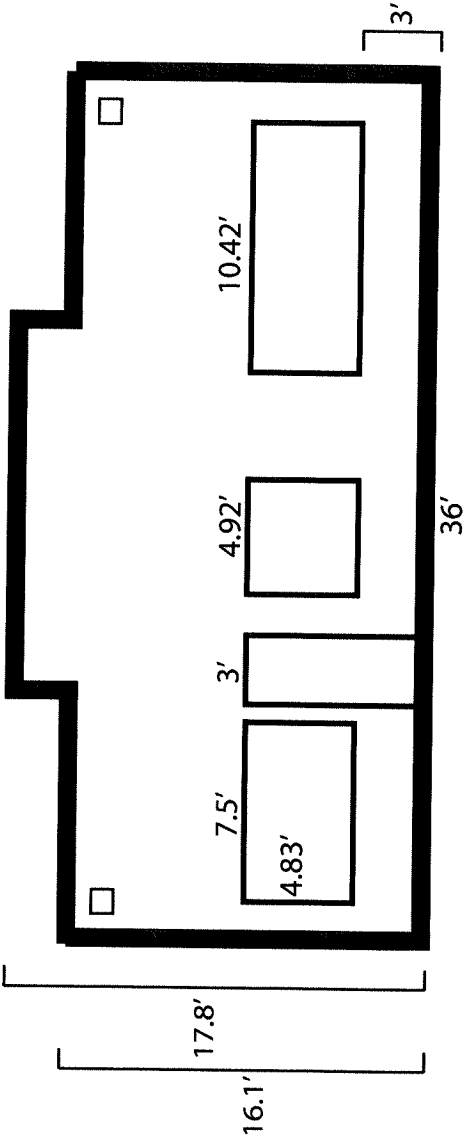

ELEVATION BACK

1/8" = 1'

