

EXHIBIT B

90064

p 310.475.8590

CONSULTANTS

CONTRACTOR

GEOTECHNICAL

STRUCTURAL

ENGINEER

CIVIL ENGINEER

SURVEYOR

MECHANICAL / T-24

LANDSCAPE

LIGHTING

Revisions

5 SEPTEMBER 2017

ORIZABA AVE

1333-1351 Orizaba Ave
Long Beach, CA

1390 Gladys Ave
Long Beach, CA



Drawing Title

LEVEL ONE FLOOR PLAN


Date: SEPTEMBER 5, 2017

CITY SUBMITTAL

Job No: 16200.40

Drawing No.

A2.1

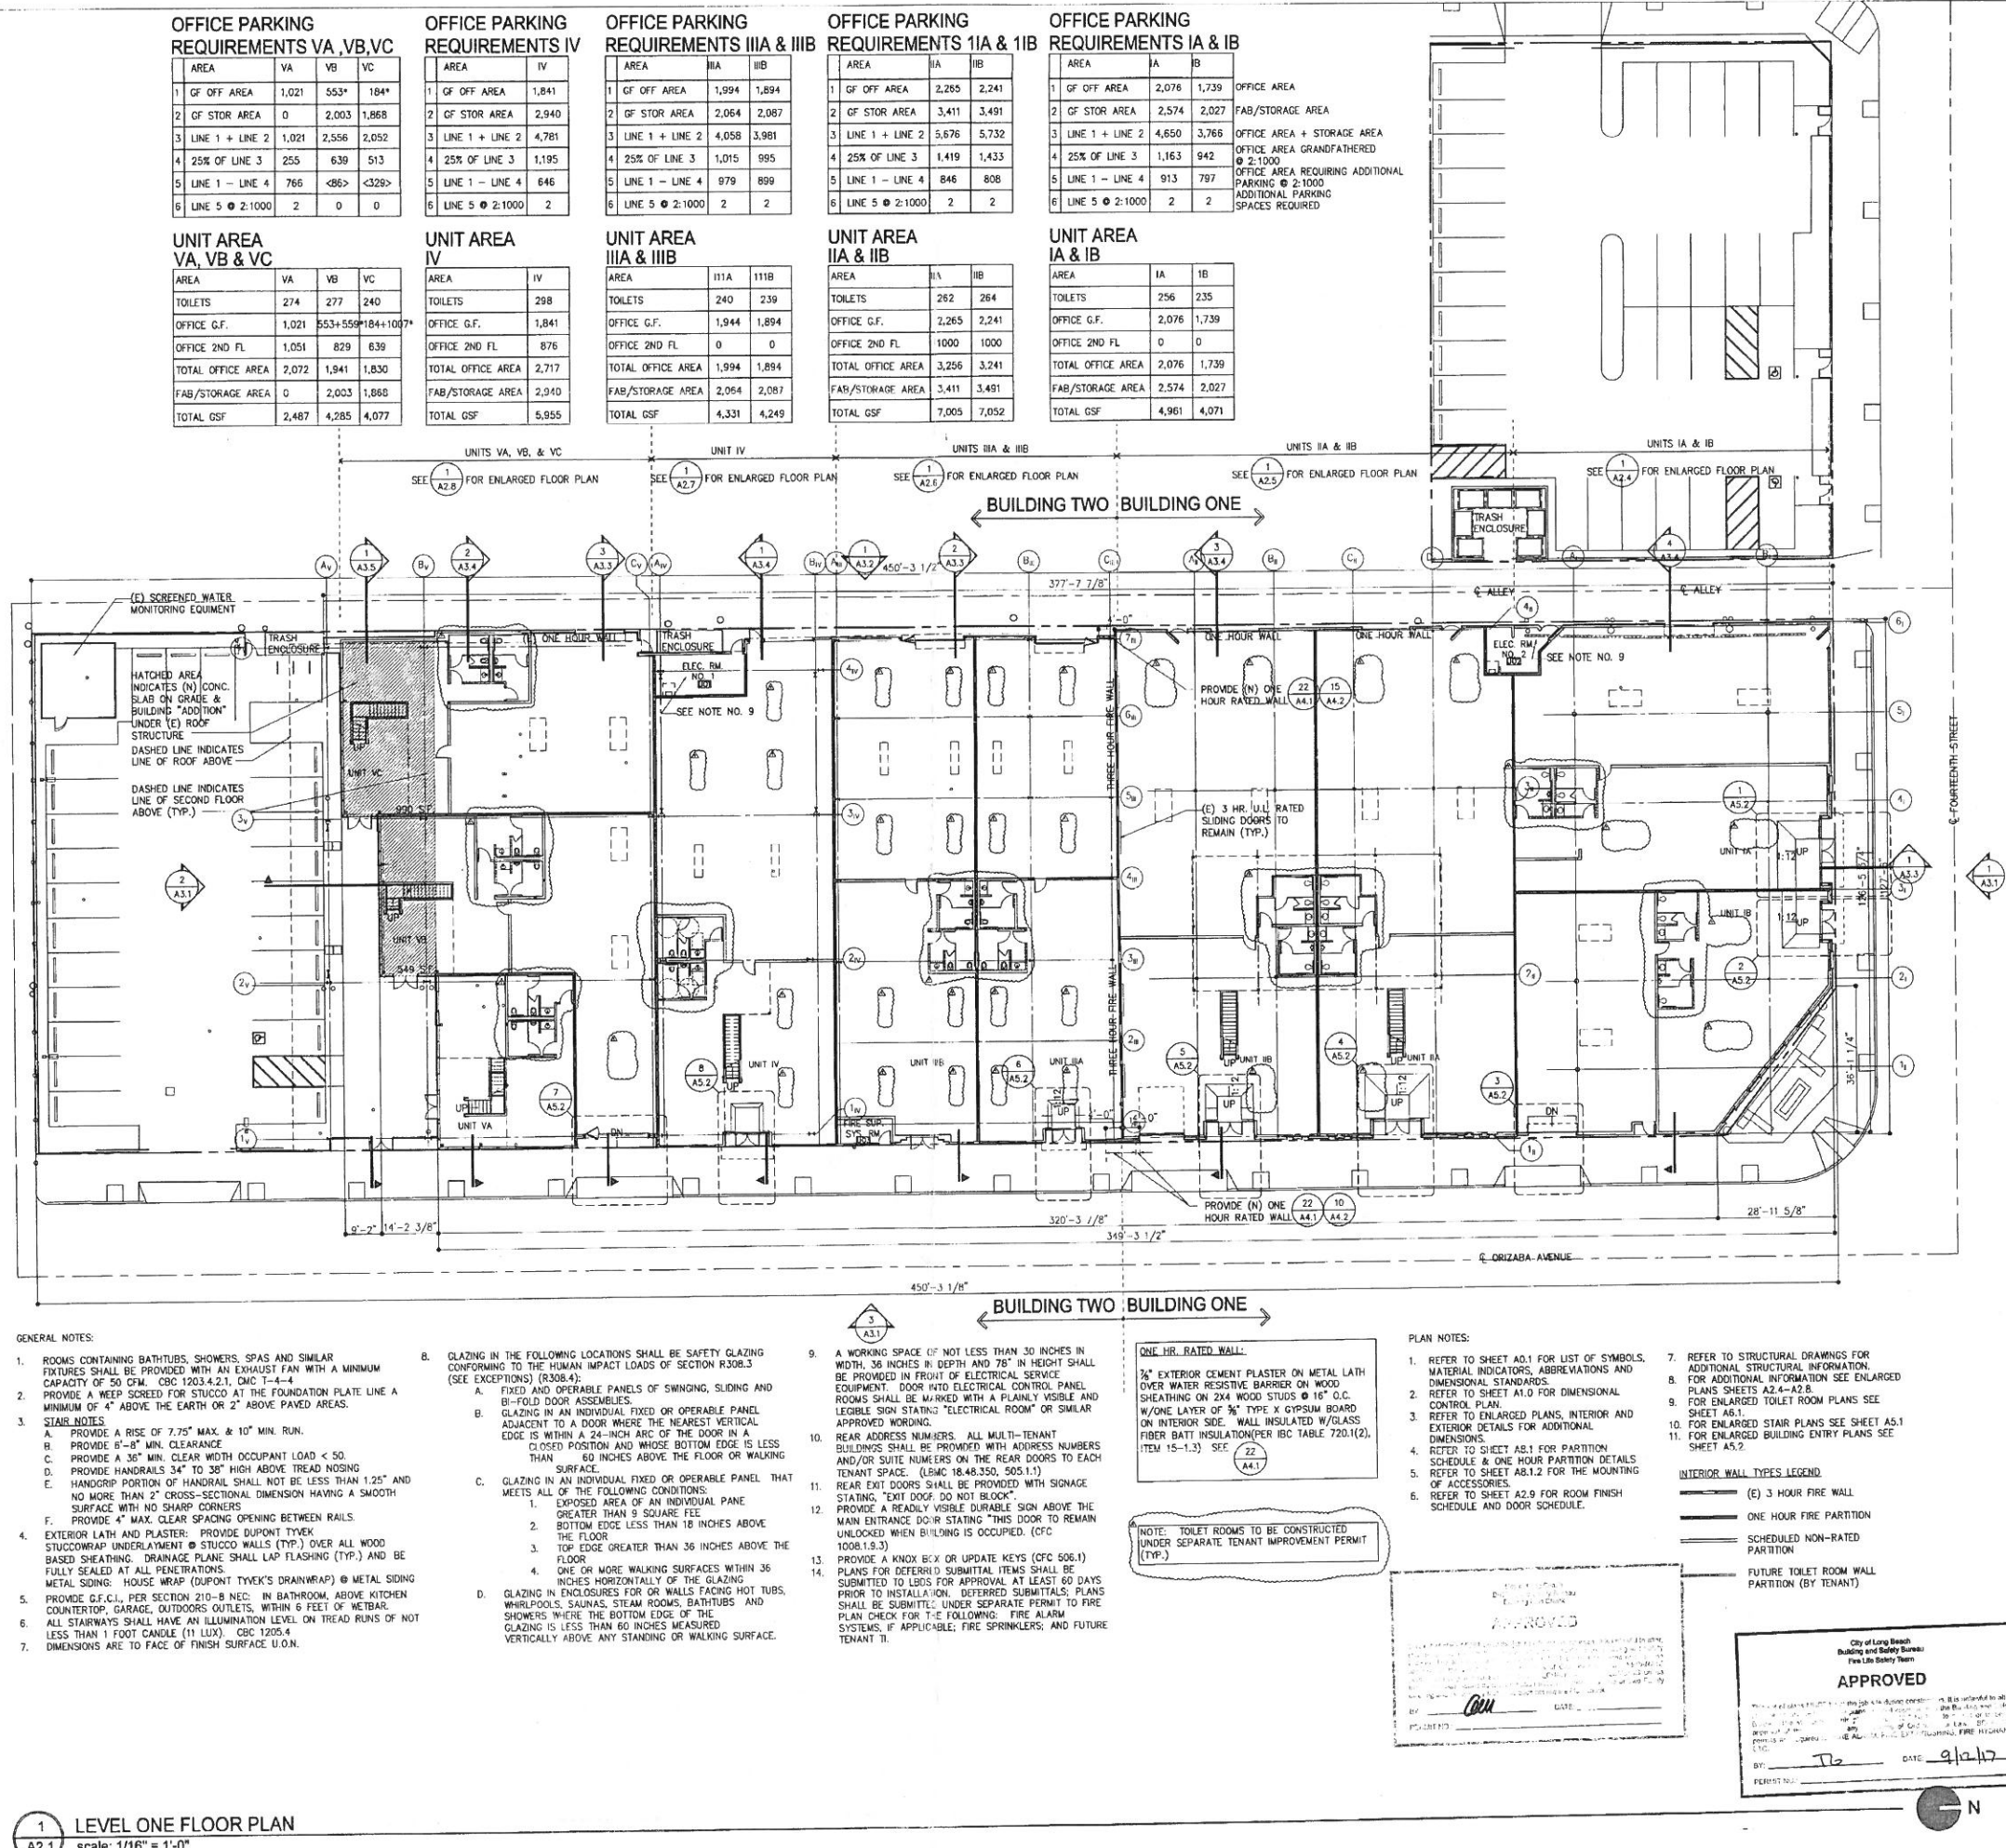

1 LEVEL ONE FLOOR PLAN
A2.1 scale: 1/16" = 1'-0"