

Long Beach, CA 90814



Original drawing size is 30" x 42"

T1.0



1 PIC 1
SCALE: N.T.S.



2 PIC 2
SCALE: N.T.S.



1 PIC 3
SCALE: N.T.S.



2 PIC 4
SCALE: N.T.S.

535 ORIZABA AVENUE
LONG BEACH, CA 90814


PHOTOGRAPHS

Original drawing size is 30" x 42"


ISSUED FOR		REV.
10.23.17	PLANNING	
12.18.17	PLANNING	
03.05.18	P.C. 2	
06.29.18	MAIN HOUSE	
09.21.18	MAIN PLING 2	

PROJECT:
ORIZABA


T2.0

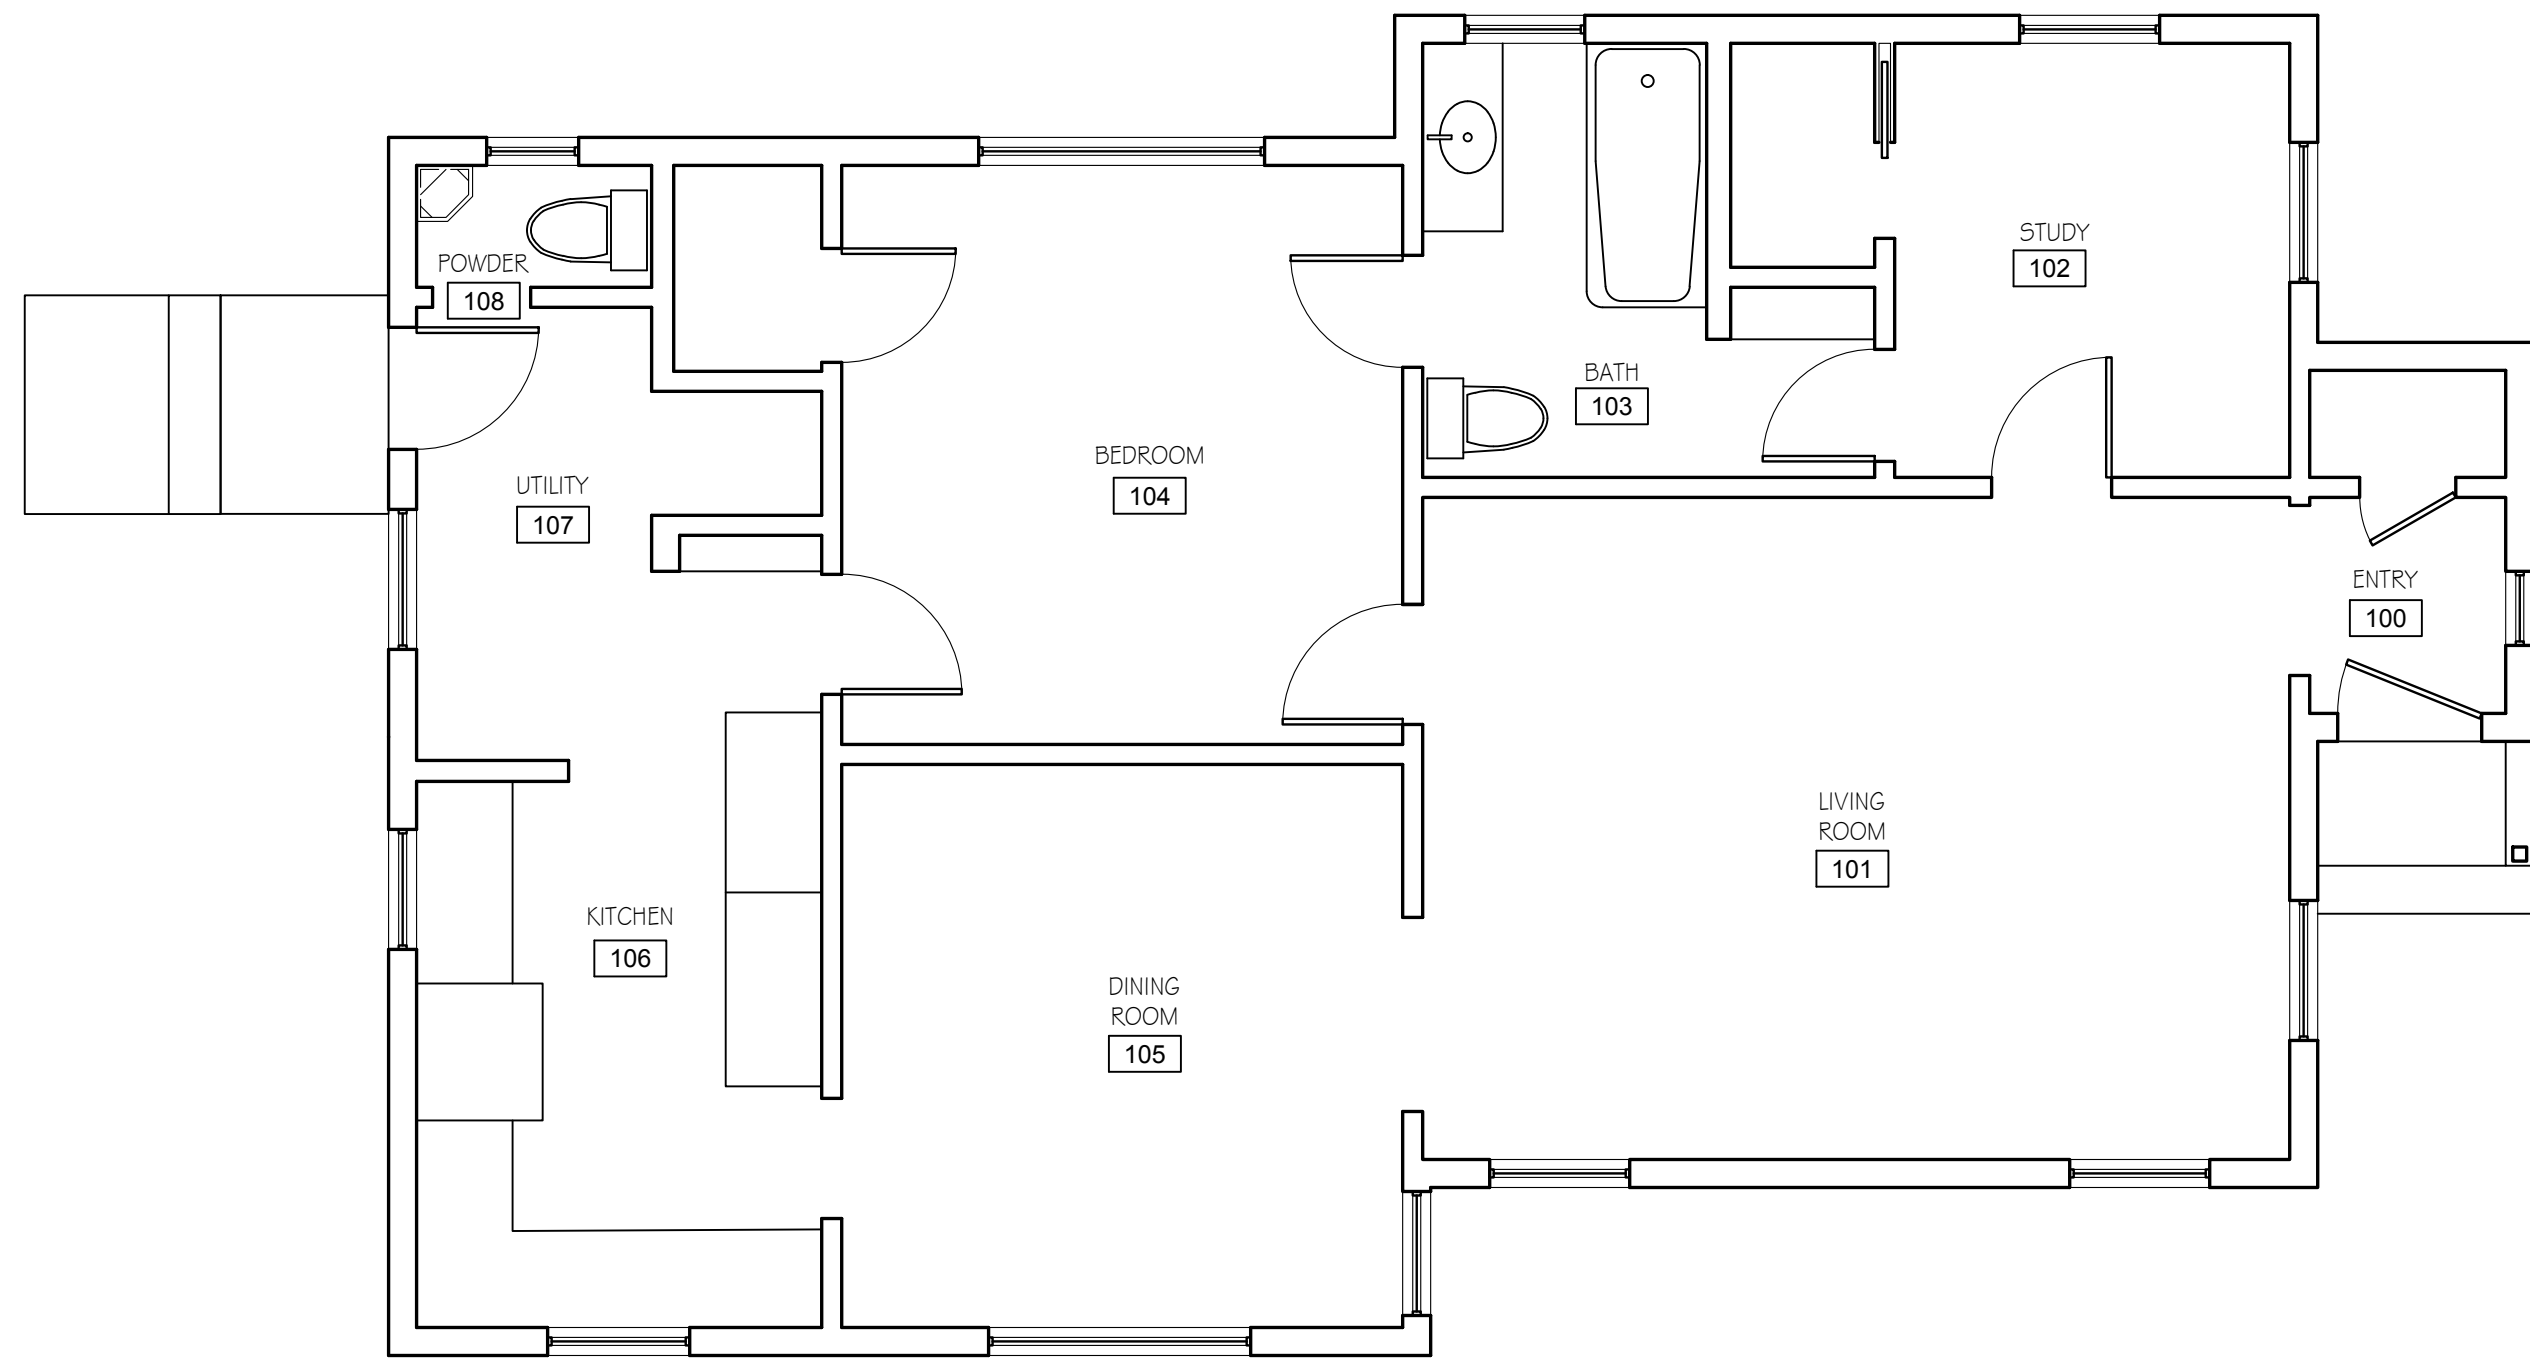


1 1ST FLOOR EXISTING PLAN
SCALE: 1/4" = 1'-0"

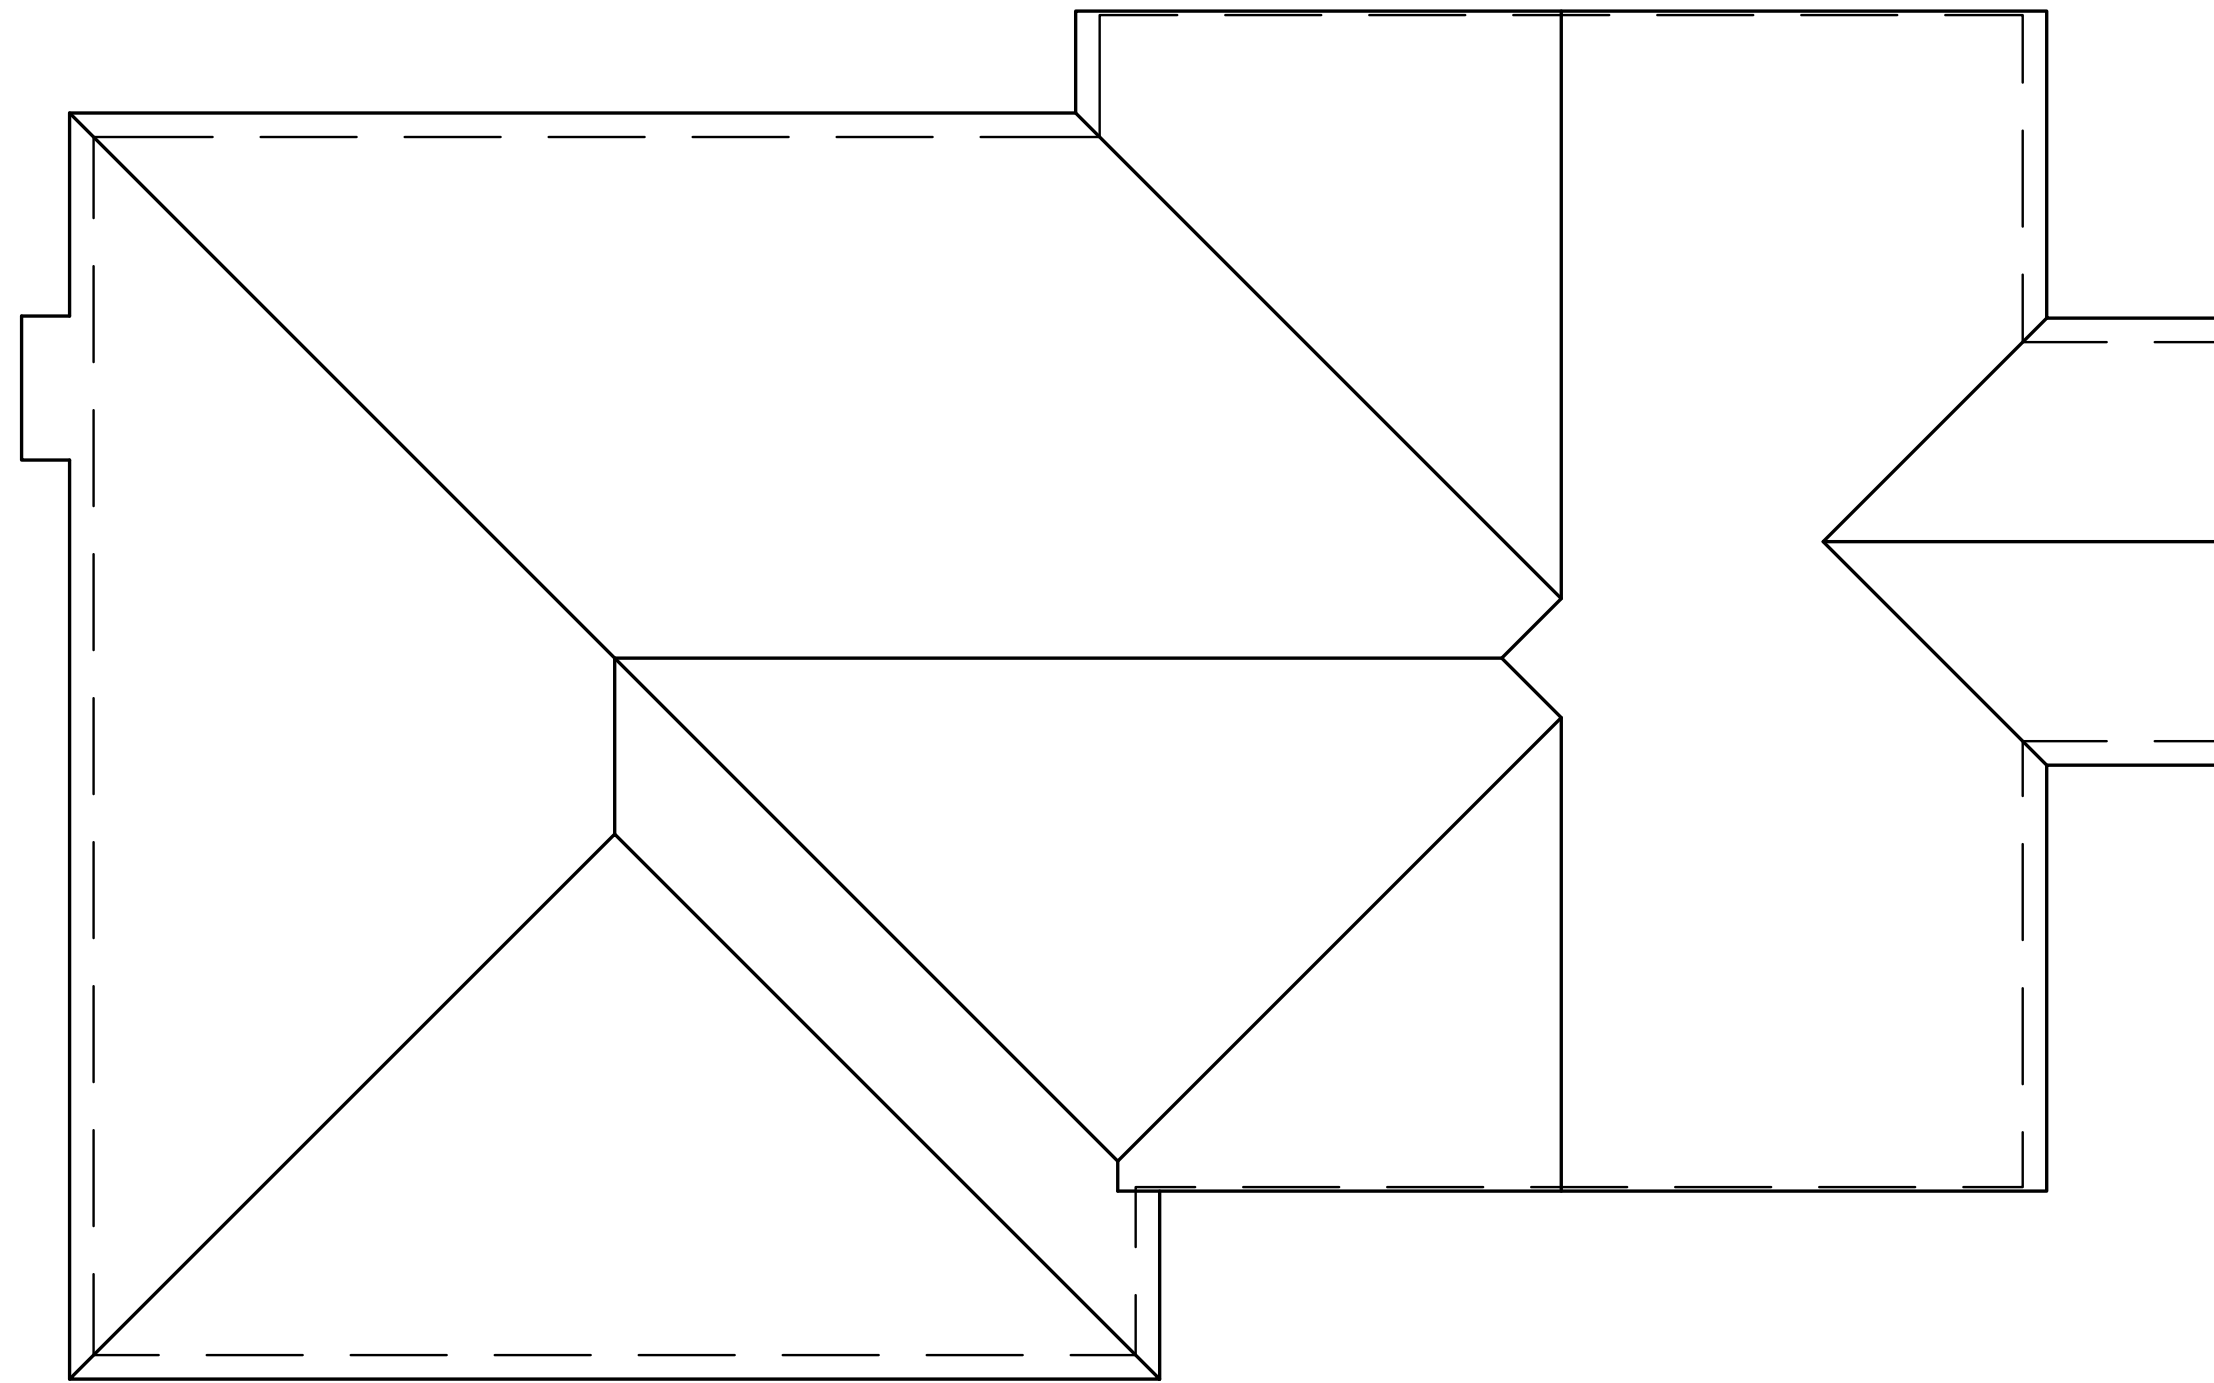


2 ROOF EXISTING PLAN
SCALE: 1/4" = 1'-0"

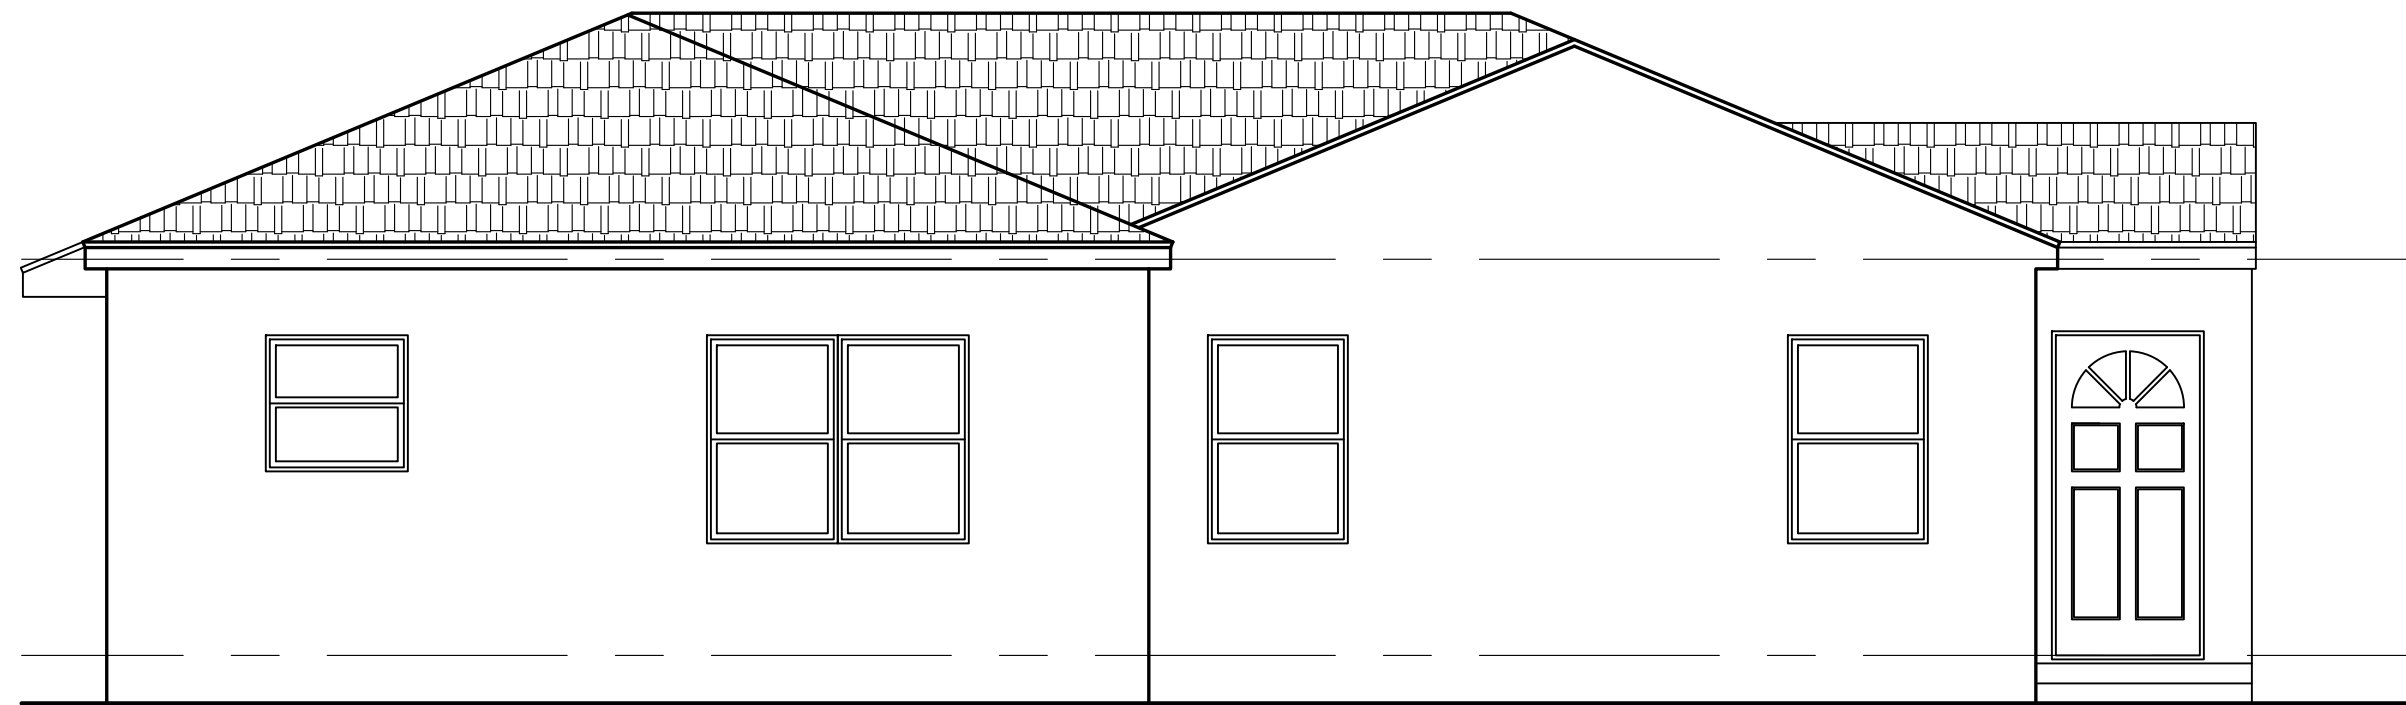


3 SOUTH (SIDE) EXISTING ELEVATION
SCALE: 1/4" = 1'-0"

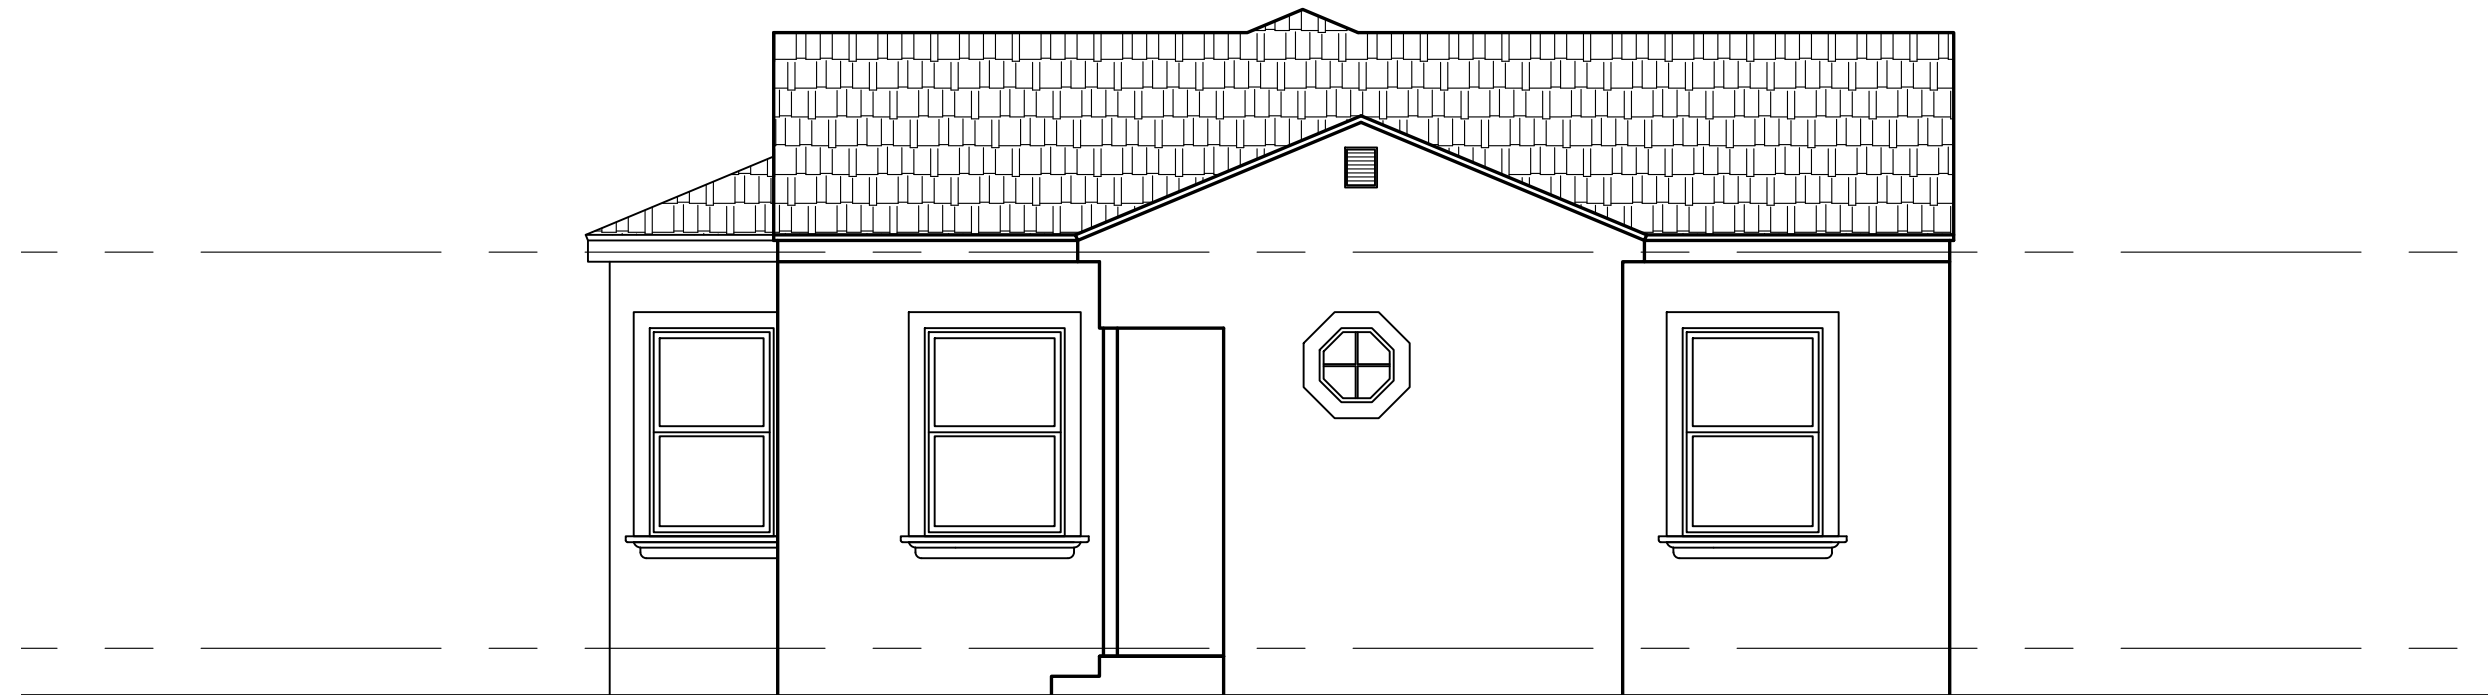

4 EAST (FRONT) EXISTING ELEVATION
SCALE: 1/4" = 1'-0"

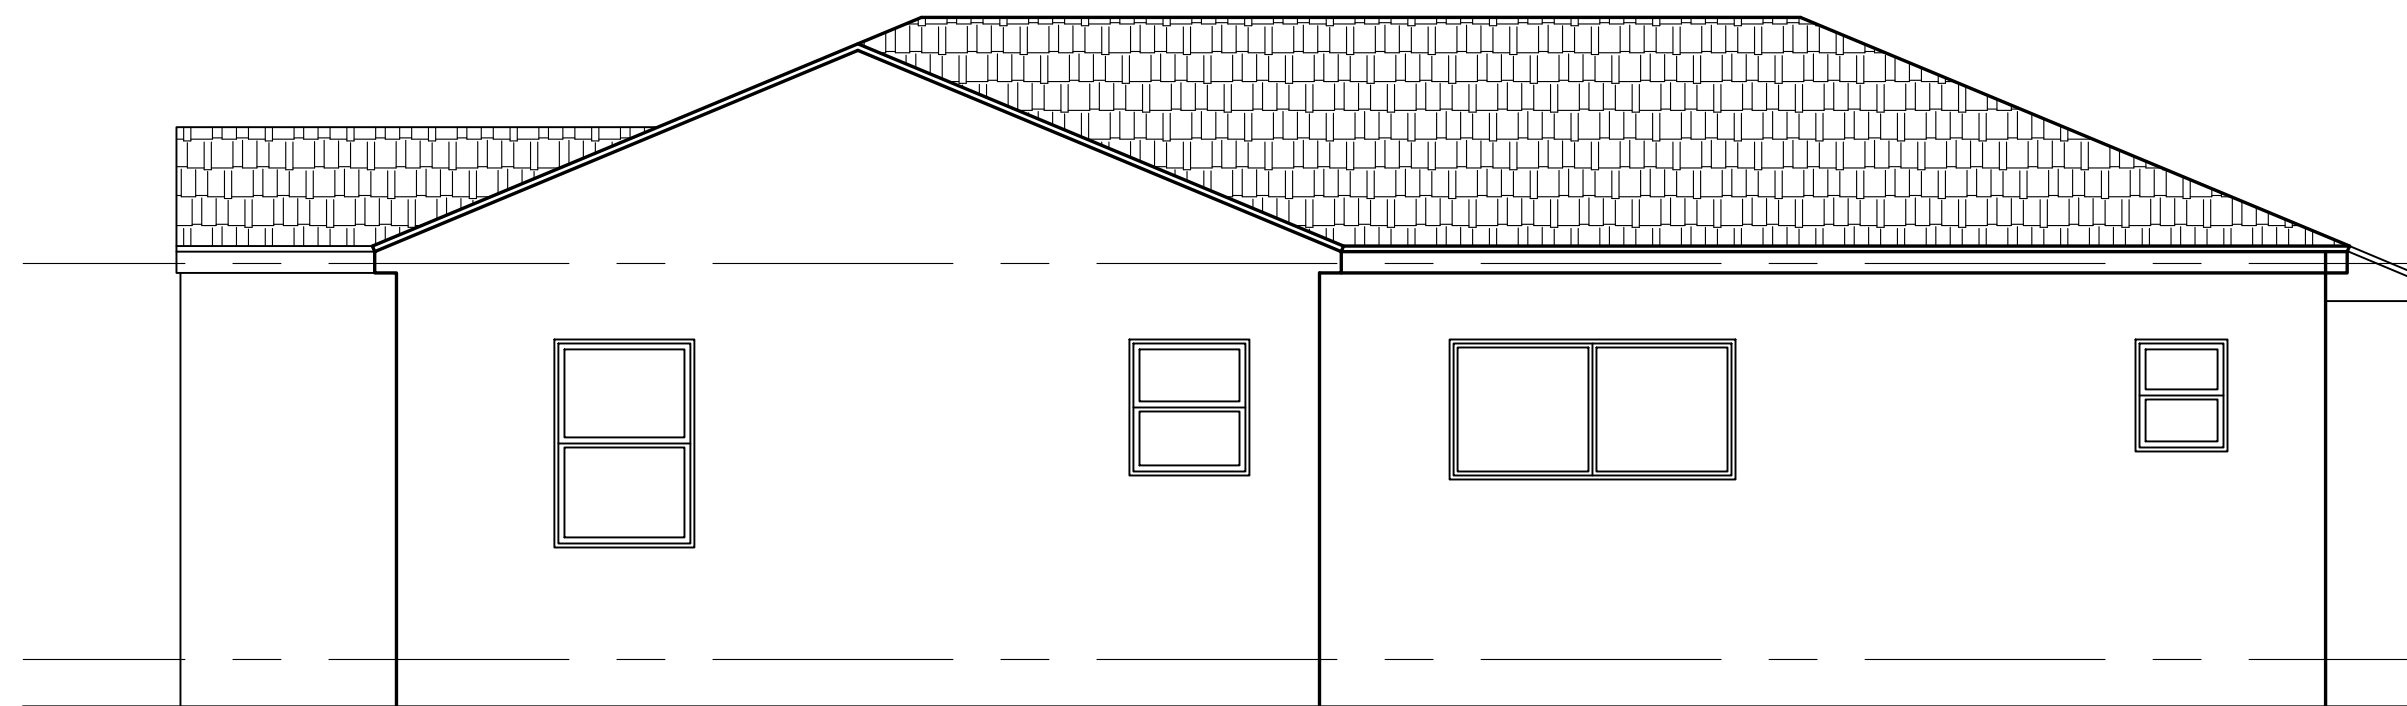

5 NORTH (SIDE) EXISTING ELEVATION
SCALE: 1/4" = 1'-0"

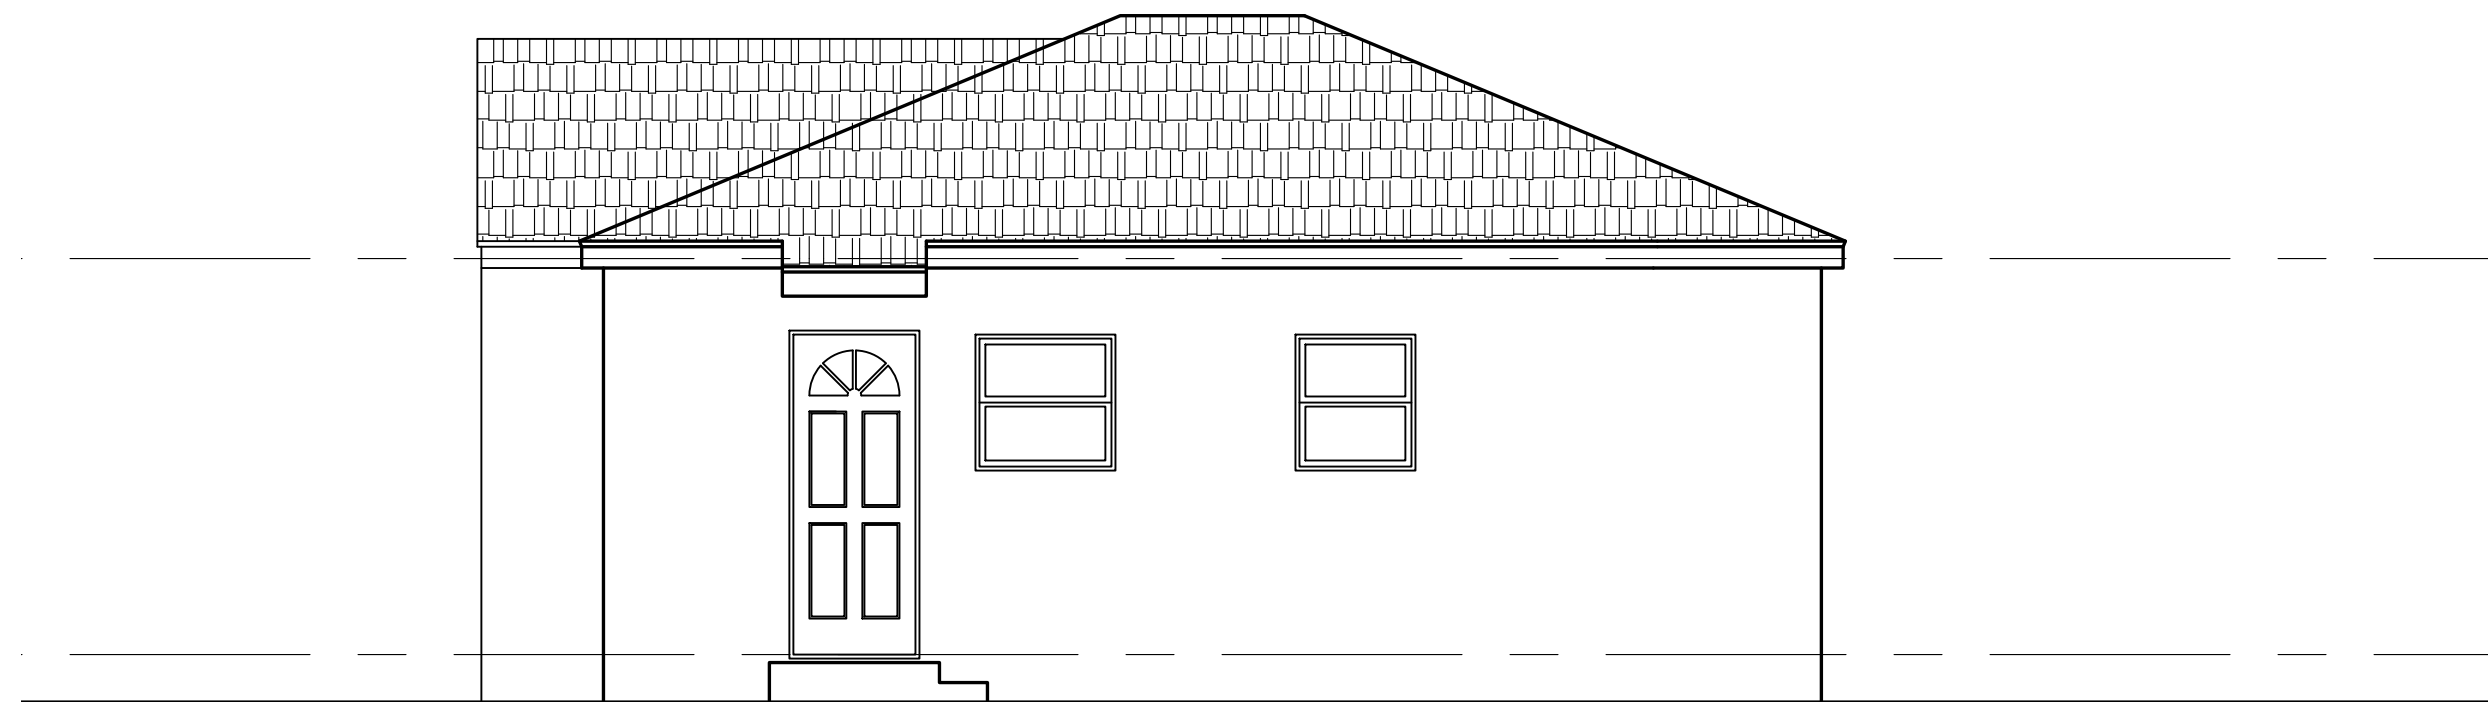

6 WEST (FRONT) EXISTING ELEVATION
SCALE: 1/4" = 1'-0"

535 ORIZABA AVENUE
LONG BEACH, CA 90814


EXISTING PLANS
& ELEVATIONS

Original drawing size is 30" x 42"


ISSUED FOR		REV.
10.23.17	PLANNING	
12.18.17	PLANNING	
03.05.18	P.C. 2	
06.29.18	MAIN HOUSE	
09.21.18	MAIN PLING 2	

PROJECT:
ORIZABA


A-2.1.1

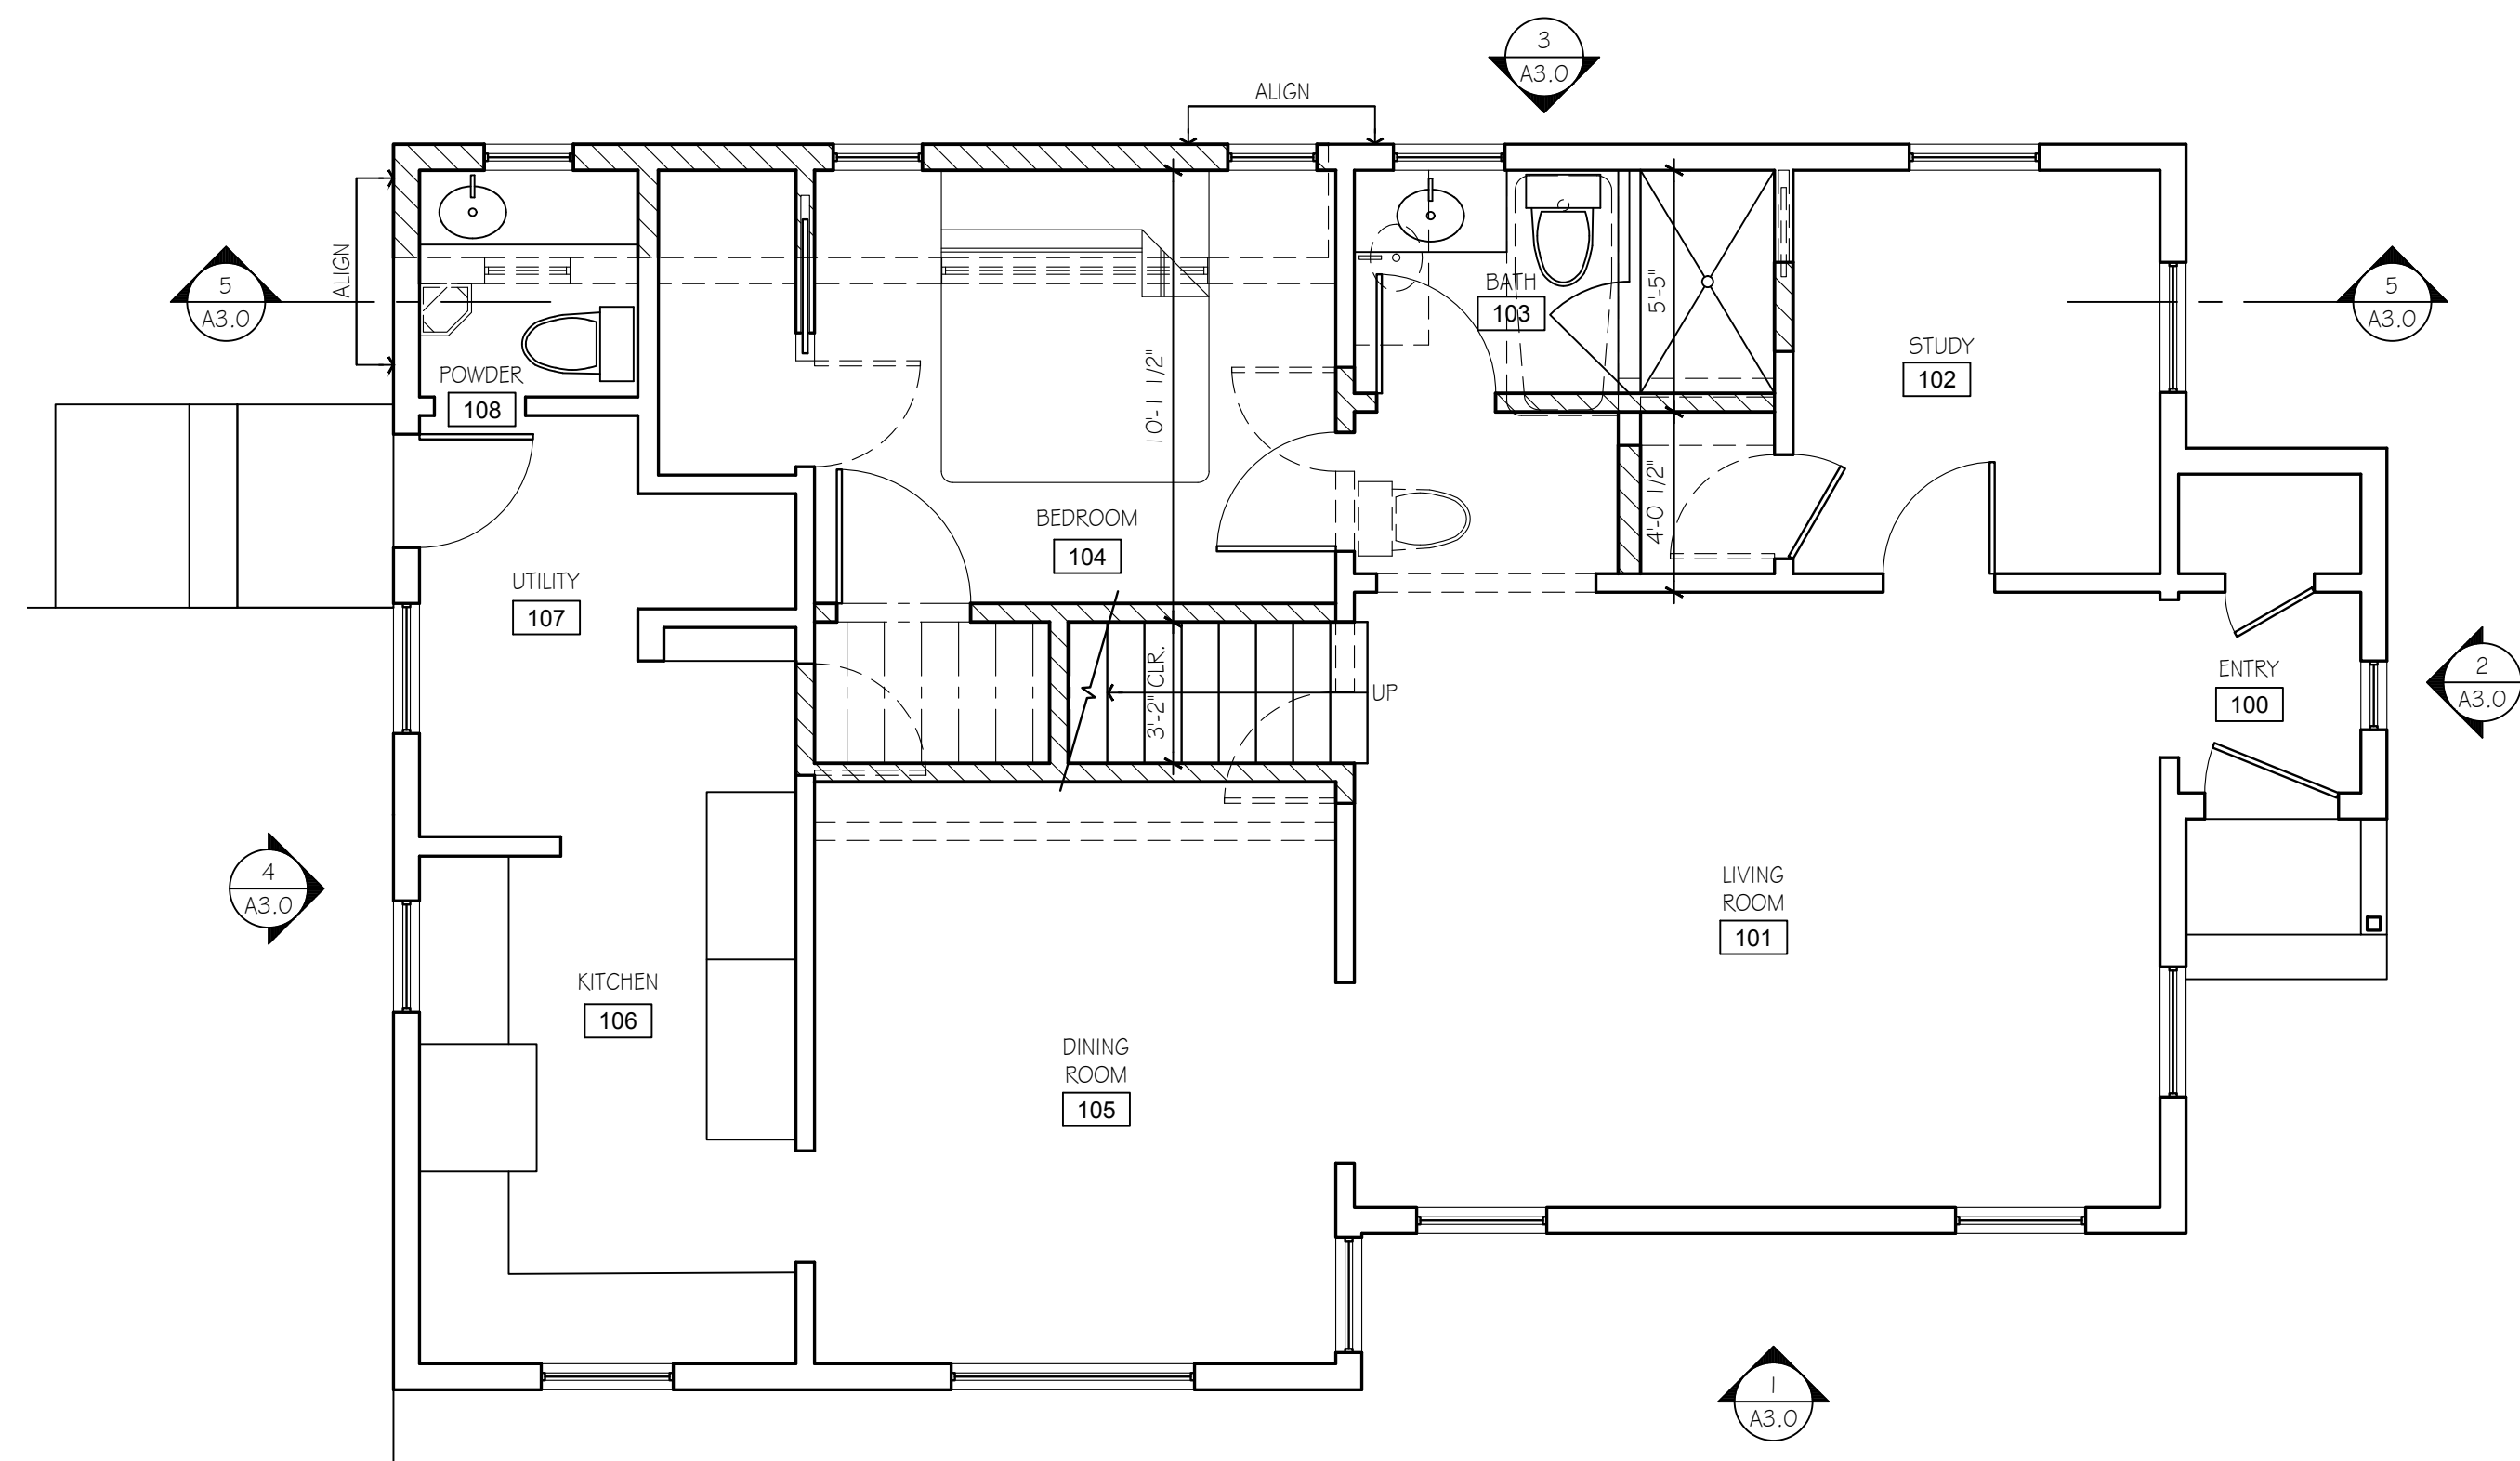

1 1ST FLOOR PLAN
SCALE: 1/4" = 1'-0"

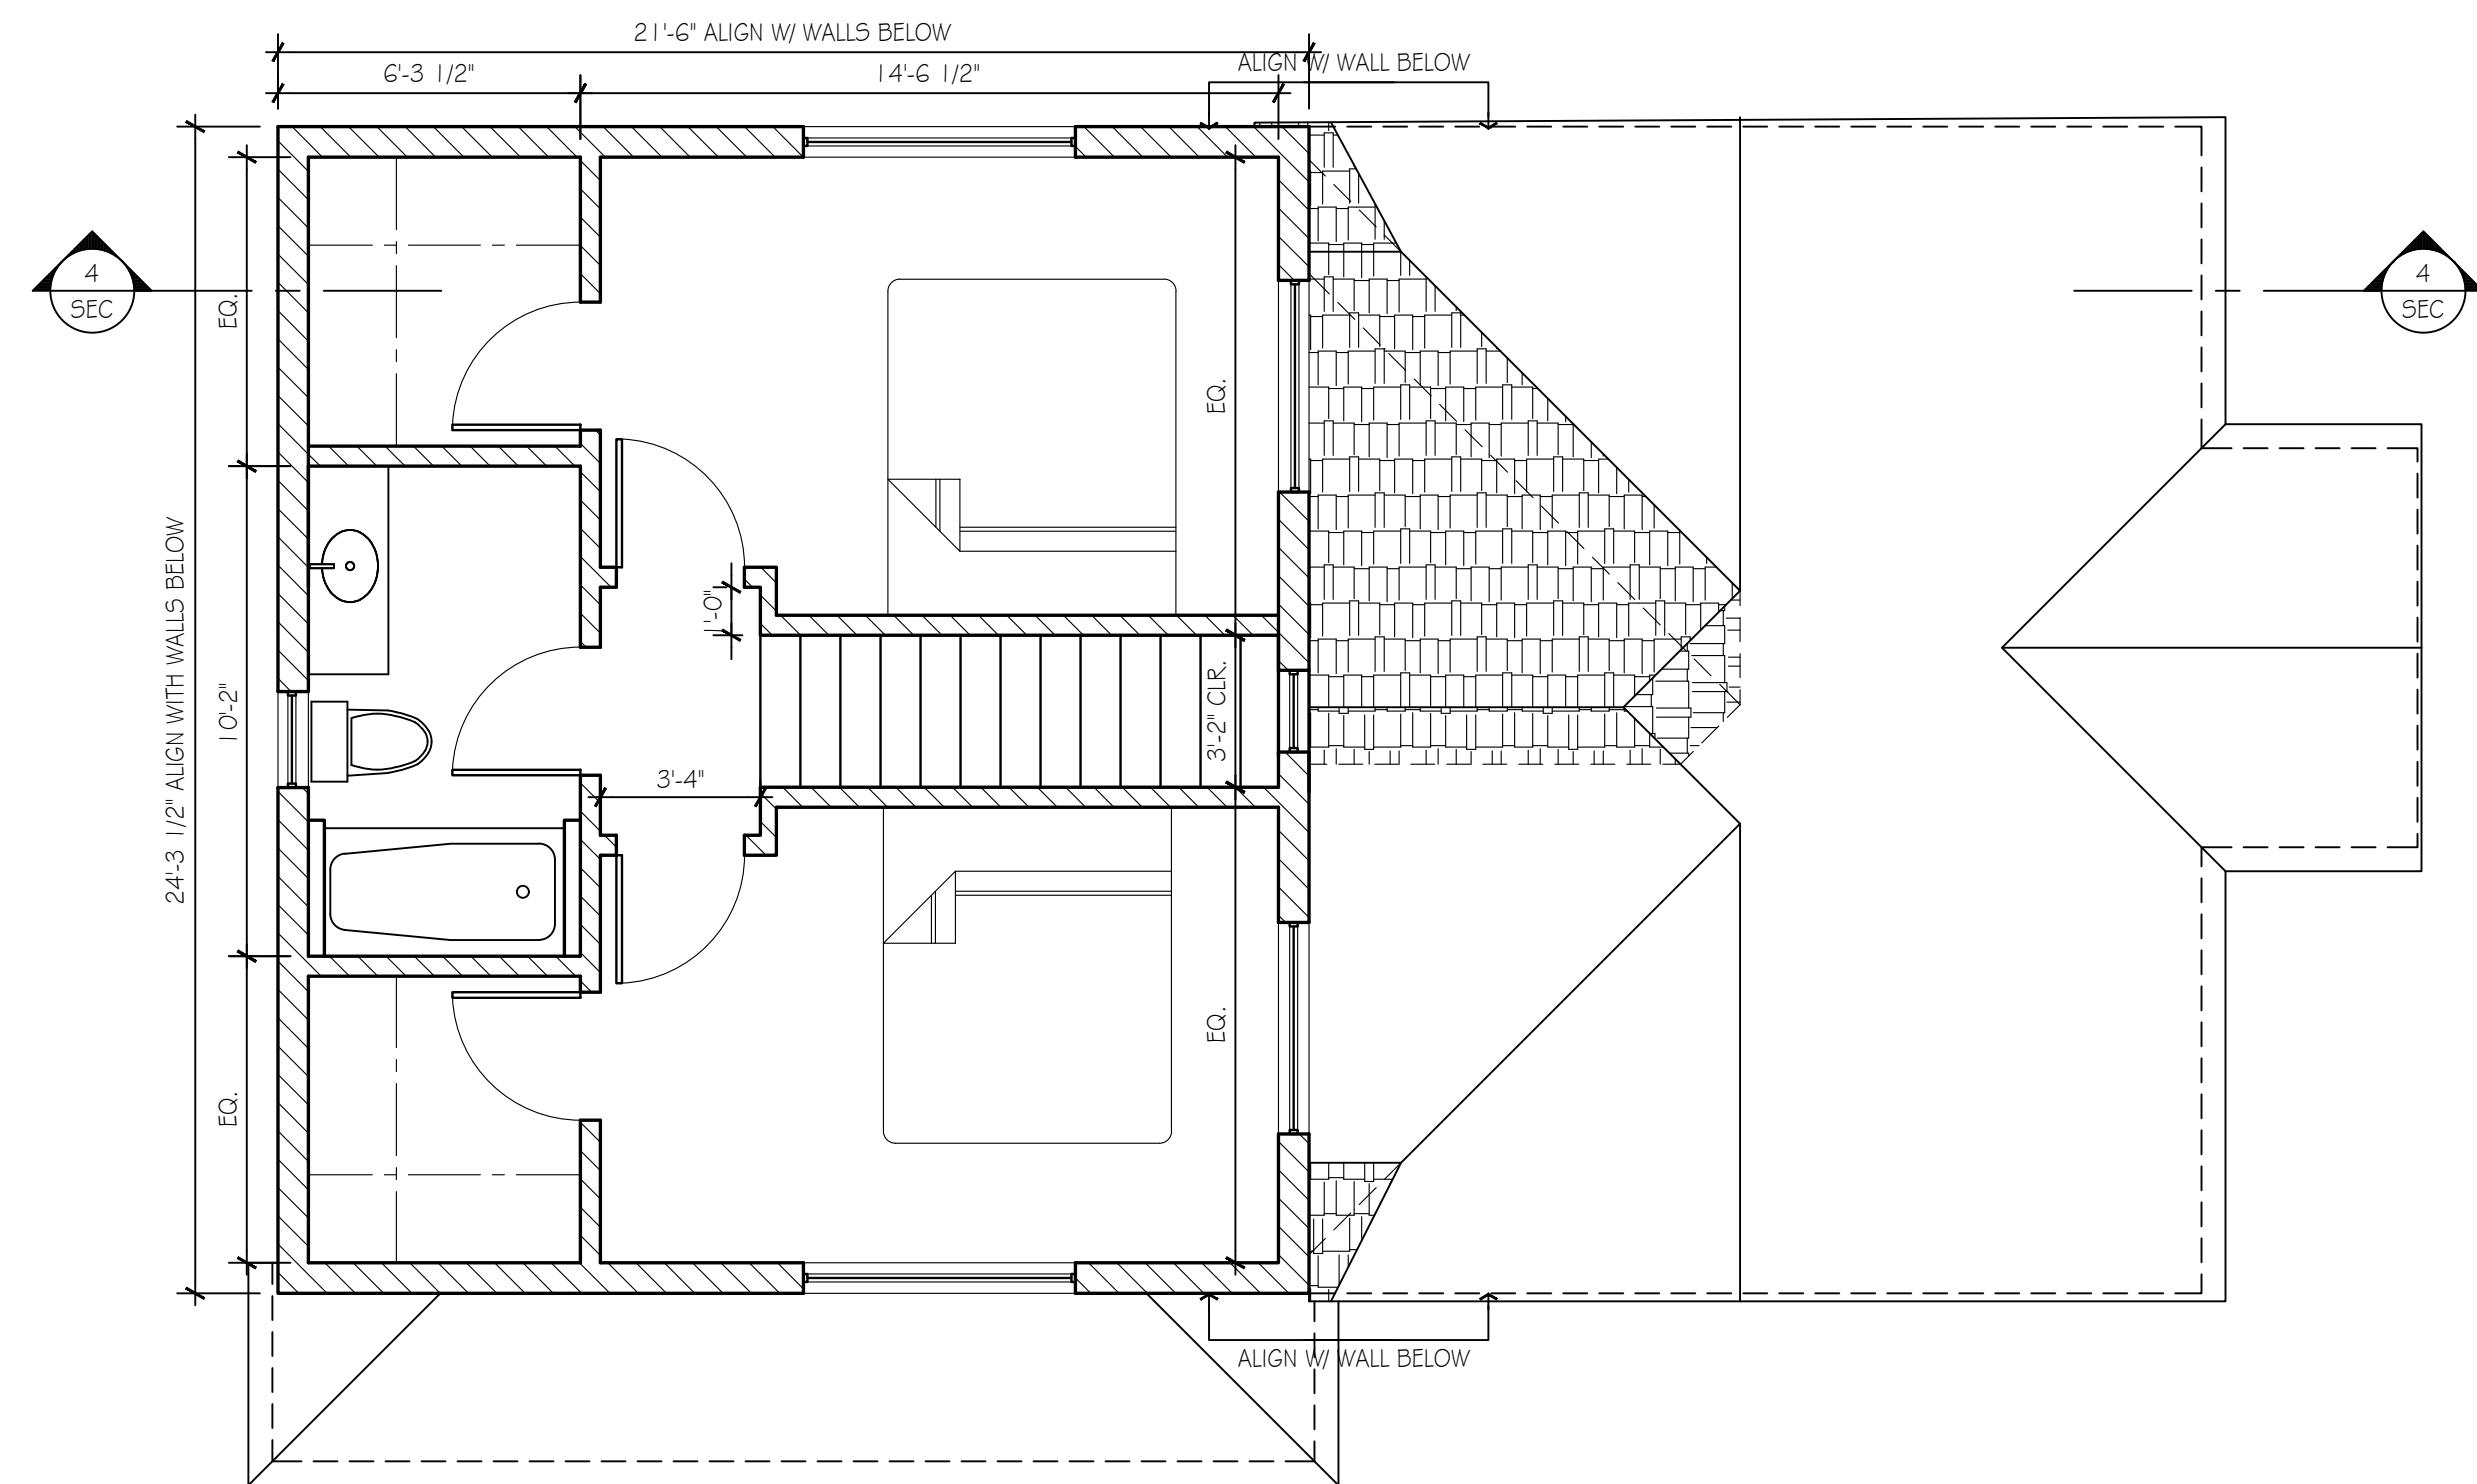

2 2ND FLOOR PLAN
SCALE: 1/4" = 1'-0"

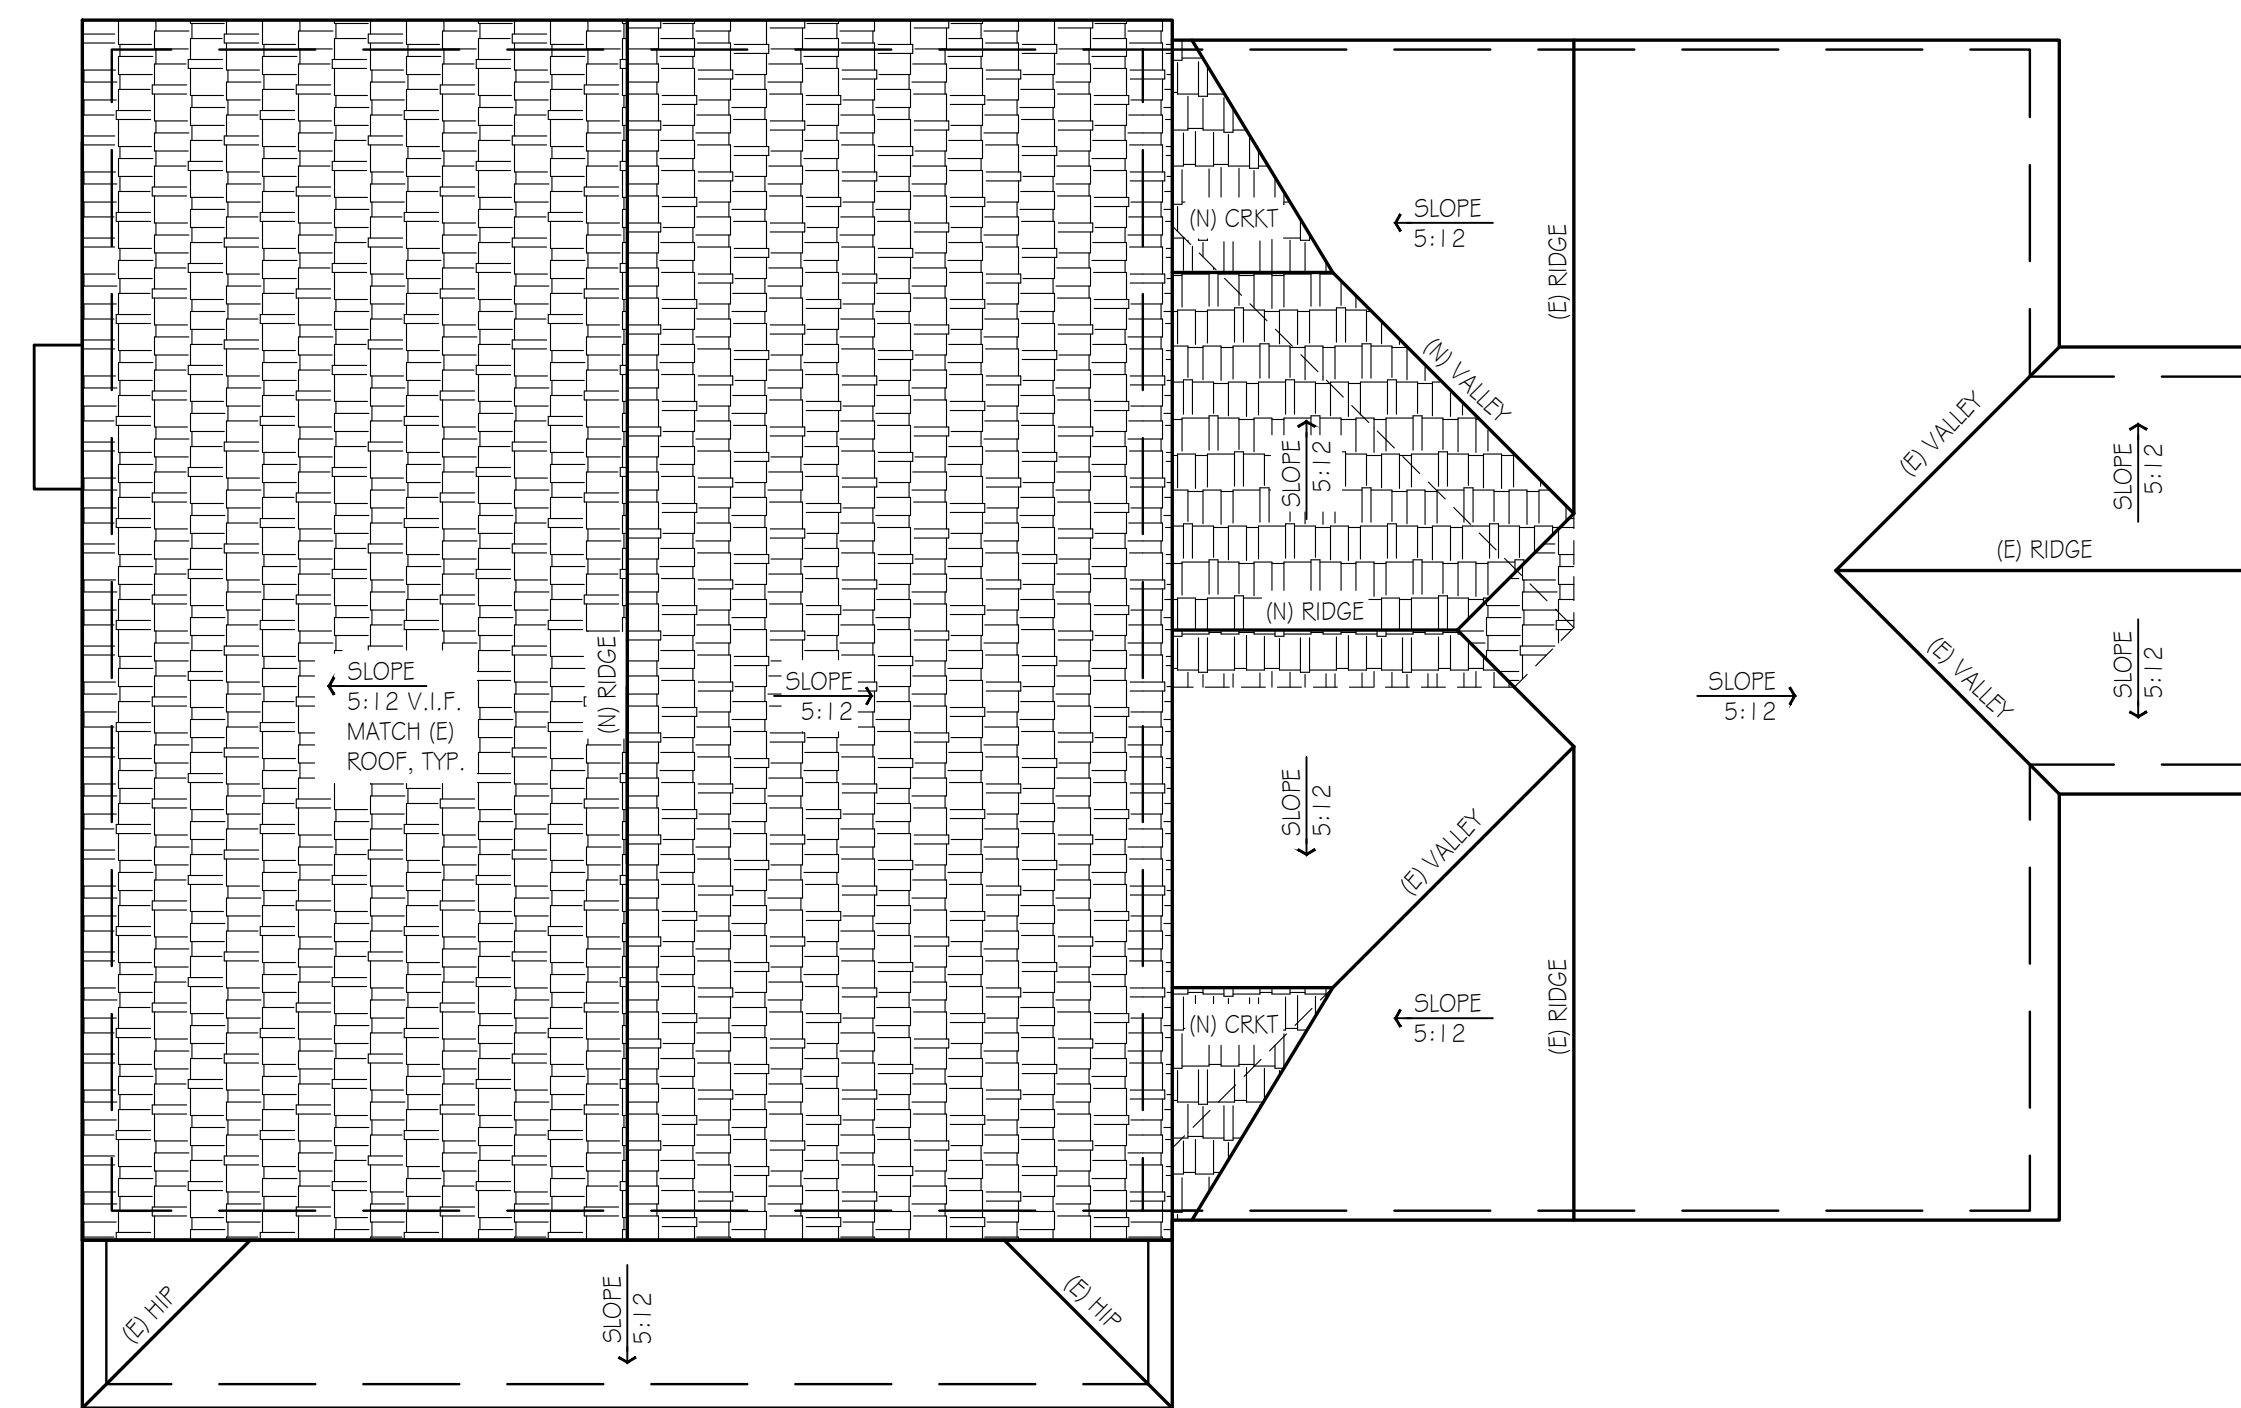

3 ROOF PLAN
SCALE: 1/4" = 1'-0"

WALL LEGEND

	NEW WALL PER STRUCTURAL
	EXISTING WALL TO REMAIN
	EXISTING WALL TO BE REMOVED

535 ORIZABA AVENUE
LONG BEACH, CA 90814

PROPOSED PLANS

ISSUED FOR	REV.
10.23.17 PLANNING	
12.18.17 PLANNING	
03.05.18 P.C. 2	
06.29.18 MAIN HOUSE	
09.21.18 MAIN PLING 2	

PROJECT:
ORIZABA


A-2.1.2




1 South Elevation
SCALE: 1/4" = 1'-0"



2 East Elevation
SCALE: 1/4" = 1'-0"

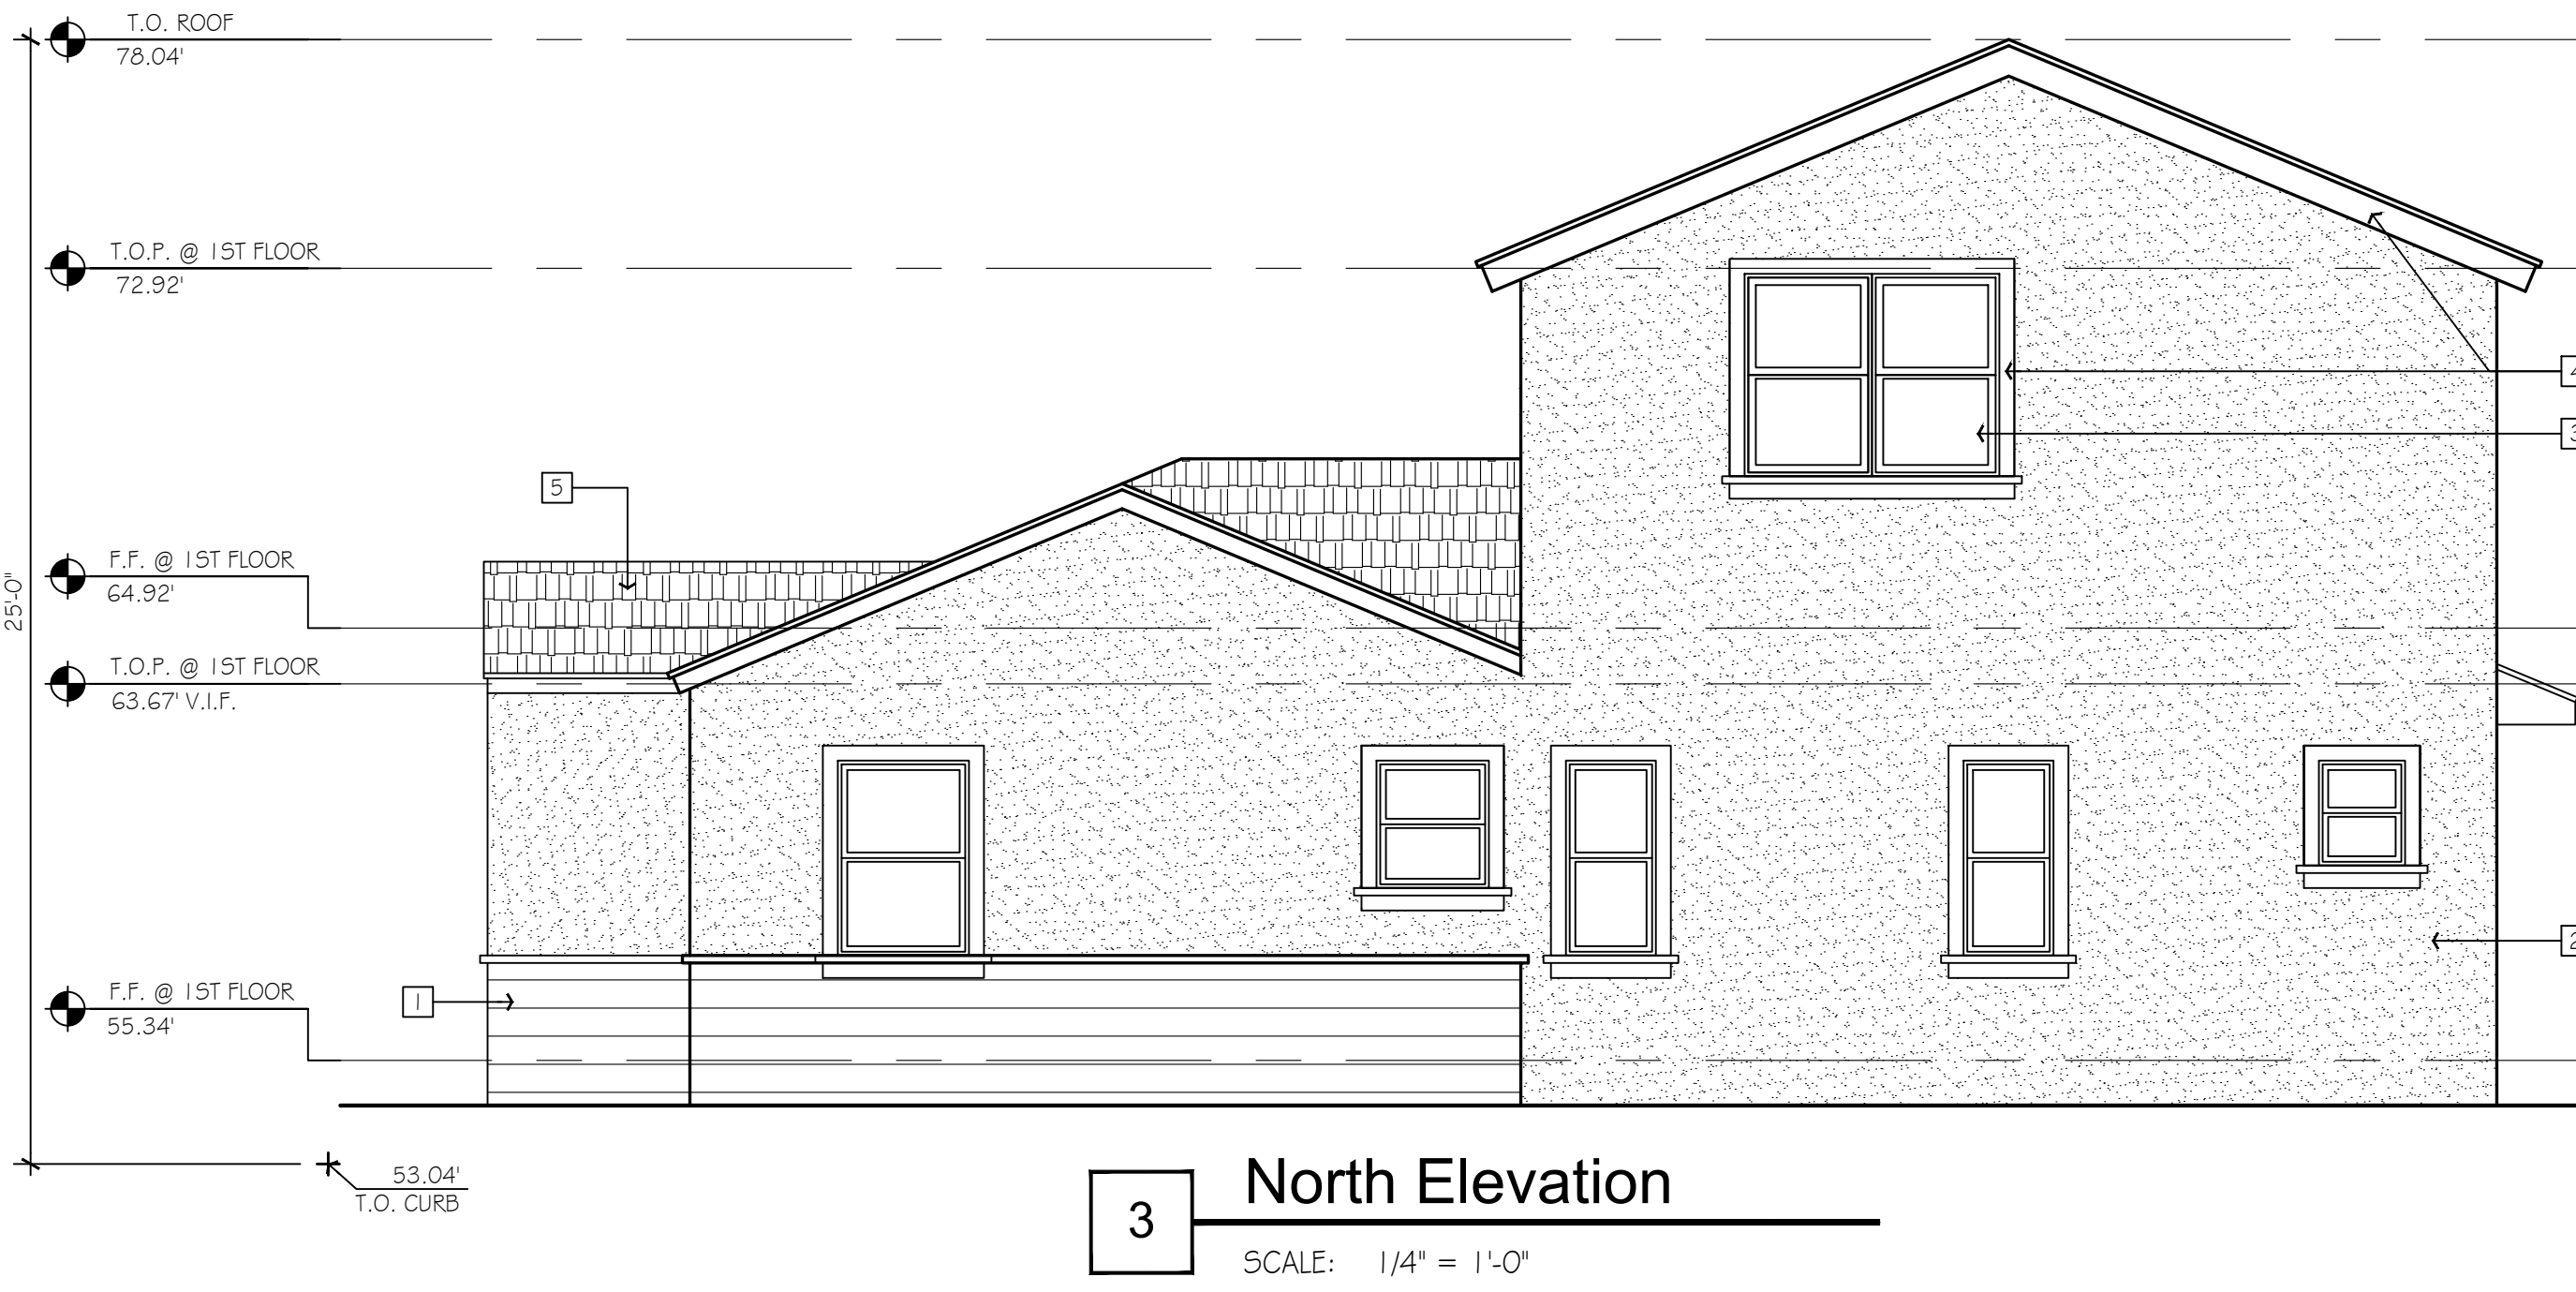

3 North Elevation
SCALE: 1/4" = 1'-0"

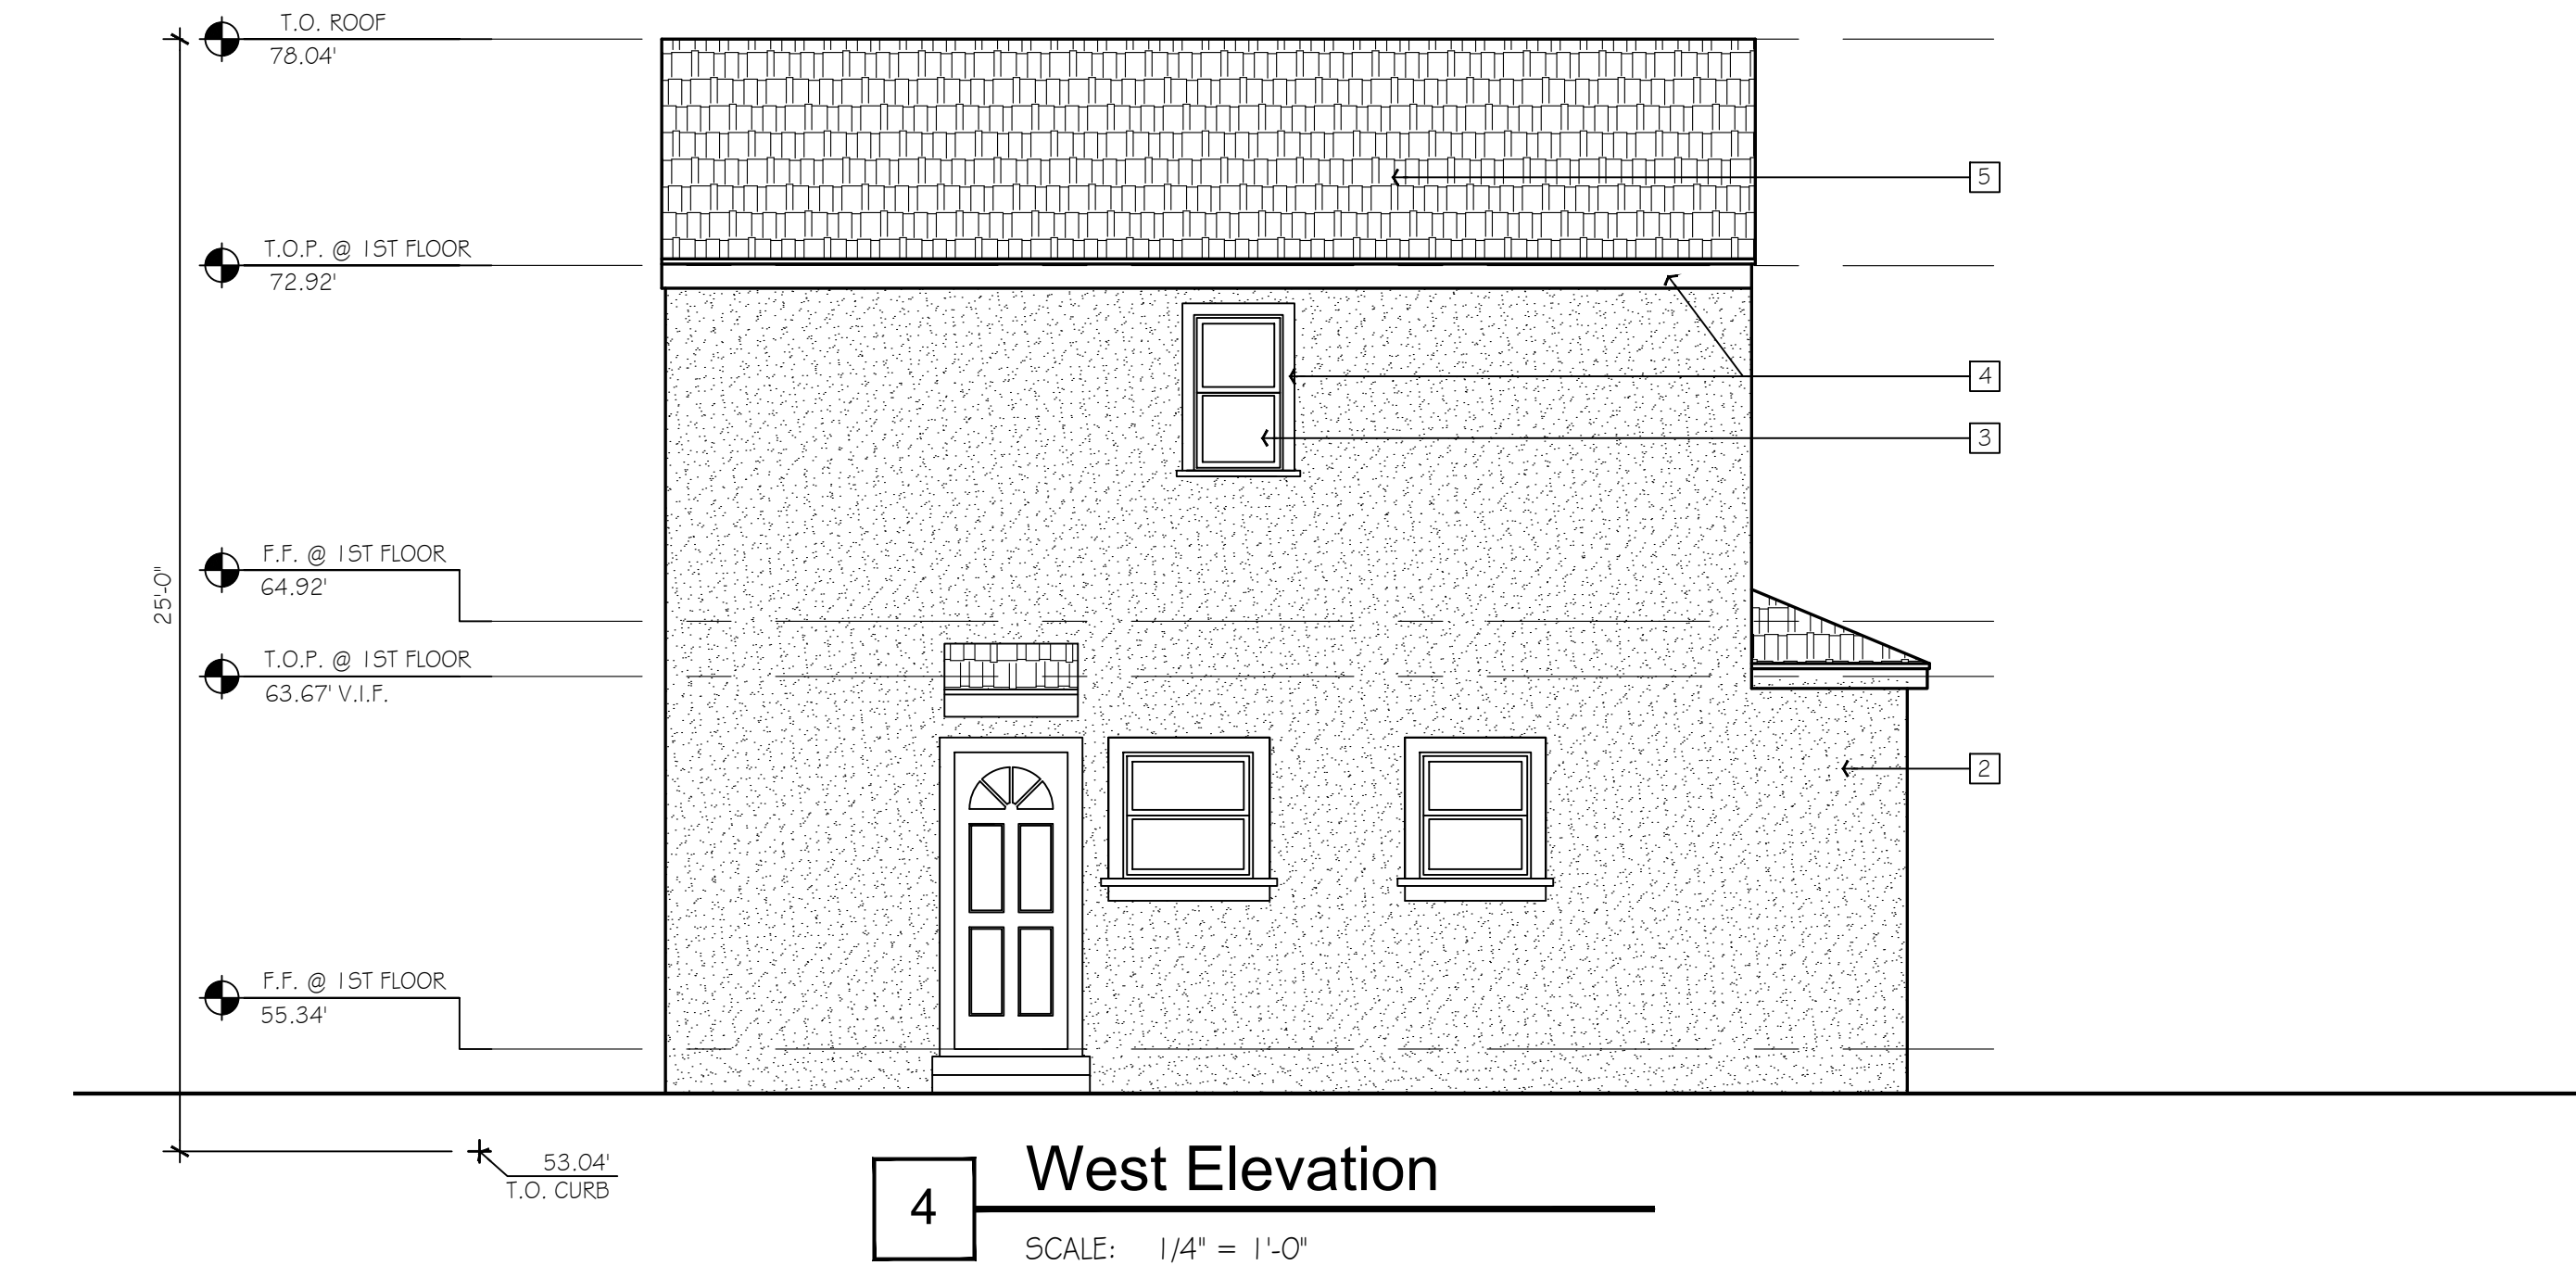

4 West Elevation
SCALE: 1/4" = 1'-0"



5 Section
SCALE: 1/4" = 1'-0"

LEGEND

- 1 HARDIE PLANK LAP SIDING, SMOOTH 6.25" (5' EXPOSURE) IN MONTEREY TAUPE
- 2 20/30 SAND FINISH STUCCO COLOR: BEHR N370-1 ROADSTER WHITE
- 3 JELDWEN SITELINE WOOD DOUBLE HUNG WINDOWS, COLOR: BEHR N500-7 NIGHT CLUB
- 4 HARDIE BOARD EAVES AND TRIM, SMOOTH FINISH, COLOR: ARCTIC WHITE
- 5 GAF TIMBERLINE HD SHINGLES, COLOR: COOL ANTIQUE SLATE

535 ORIZABA AVENUE
LONG BEACH, CA 90814

ELEVATIONS &
SECTIONS

Original drawing size is 30" x 42"

ISSUED FOR	REV.
10.23.17 PLANNING	
12.18.17 PLANNING	
03.05.18 P.C.2	
06.29.18 MAIN HOUSE	
09.21.18 MAIN PLING 2	


PROJECT:
ORIZABA

A-3.0



PREV. APPROVED ADU EAST ELEVATION

SCALE: 1/4" = 1'-0"

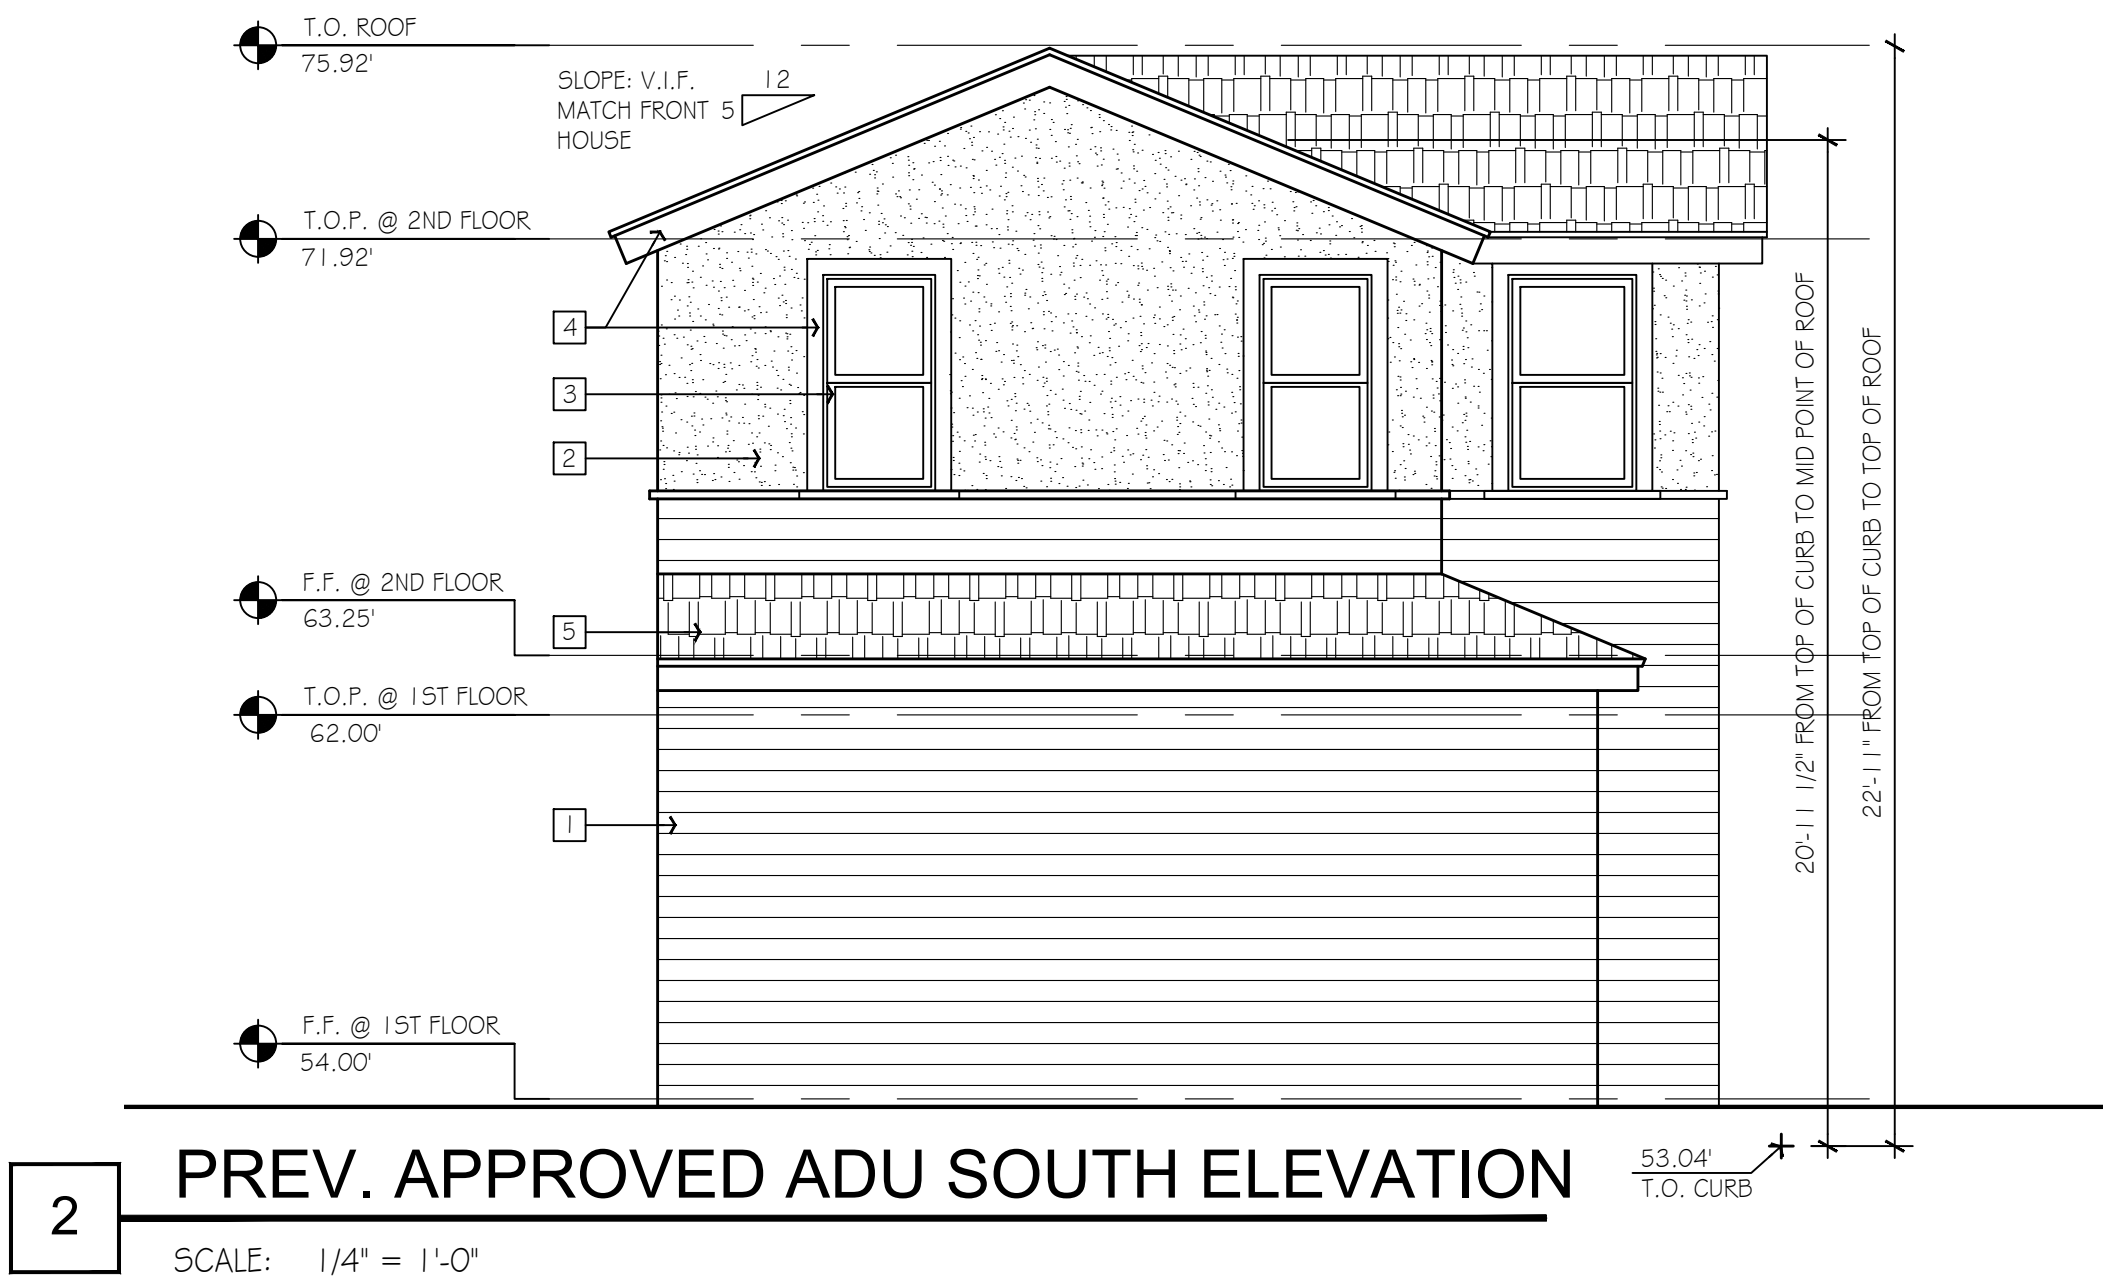


PREV. APPROVED ADU SOUTH ELEVATION

SCALE: 1/4" = 1'-0"




PREV. APPROVED ADU WEST ELEVATION

SCALE: 1/4" = 1'-0"

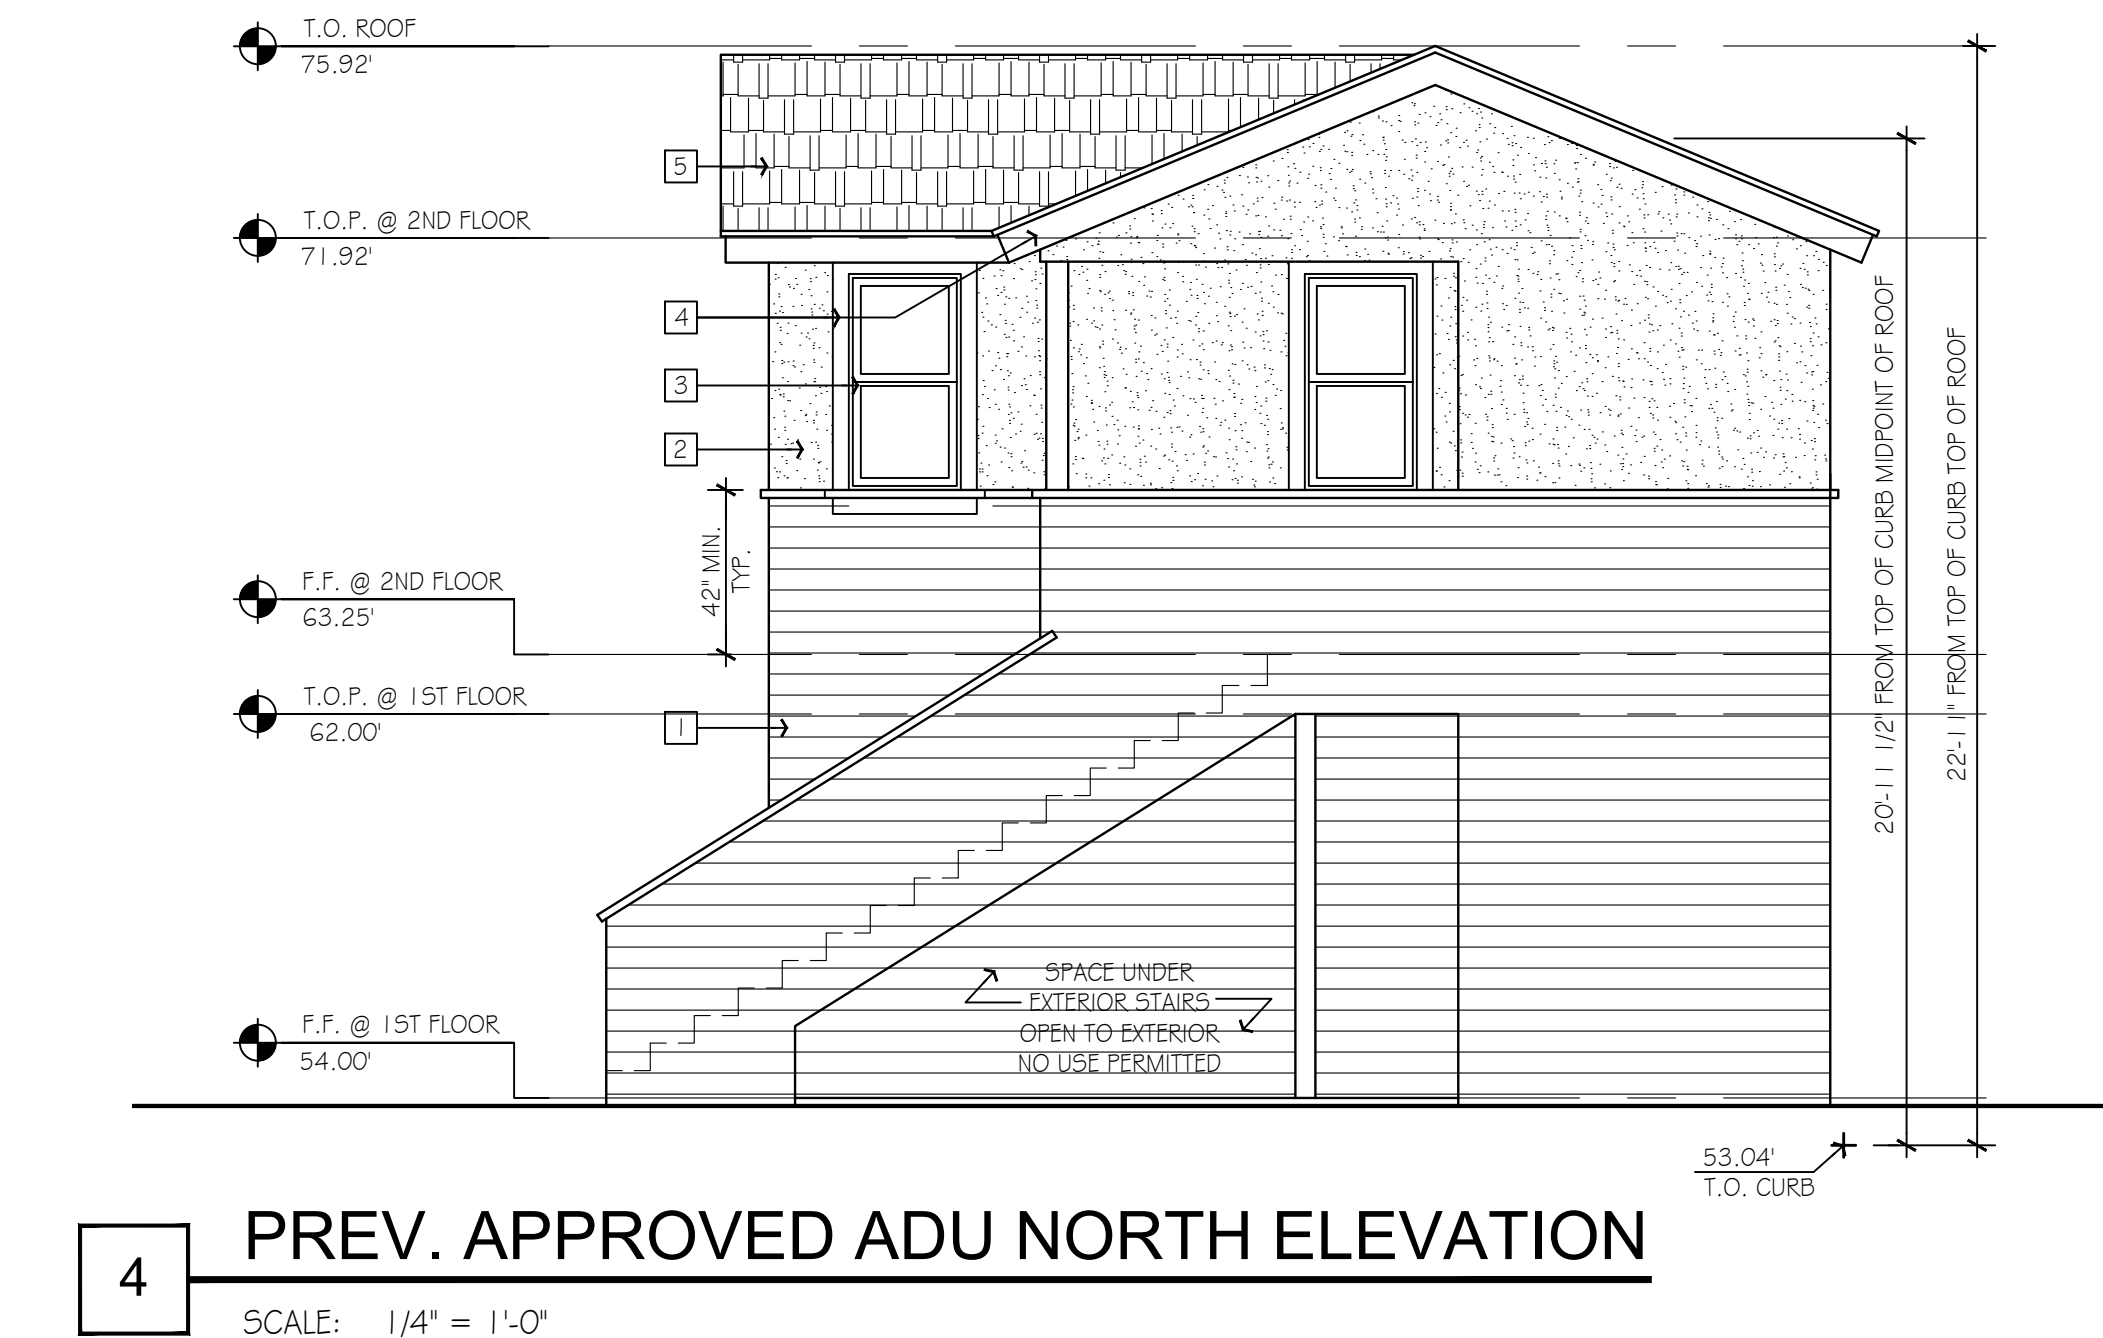

PREV. APPROVED ADU NORTH ELEVATION

SCALE: 1/4" = 1'-0"

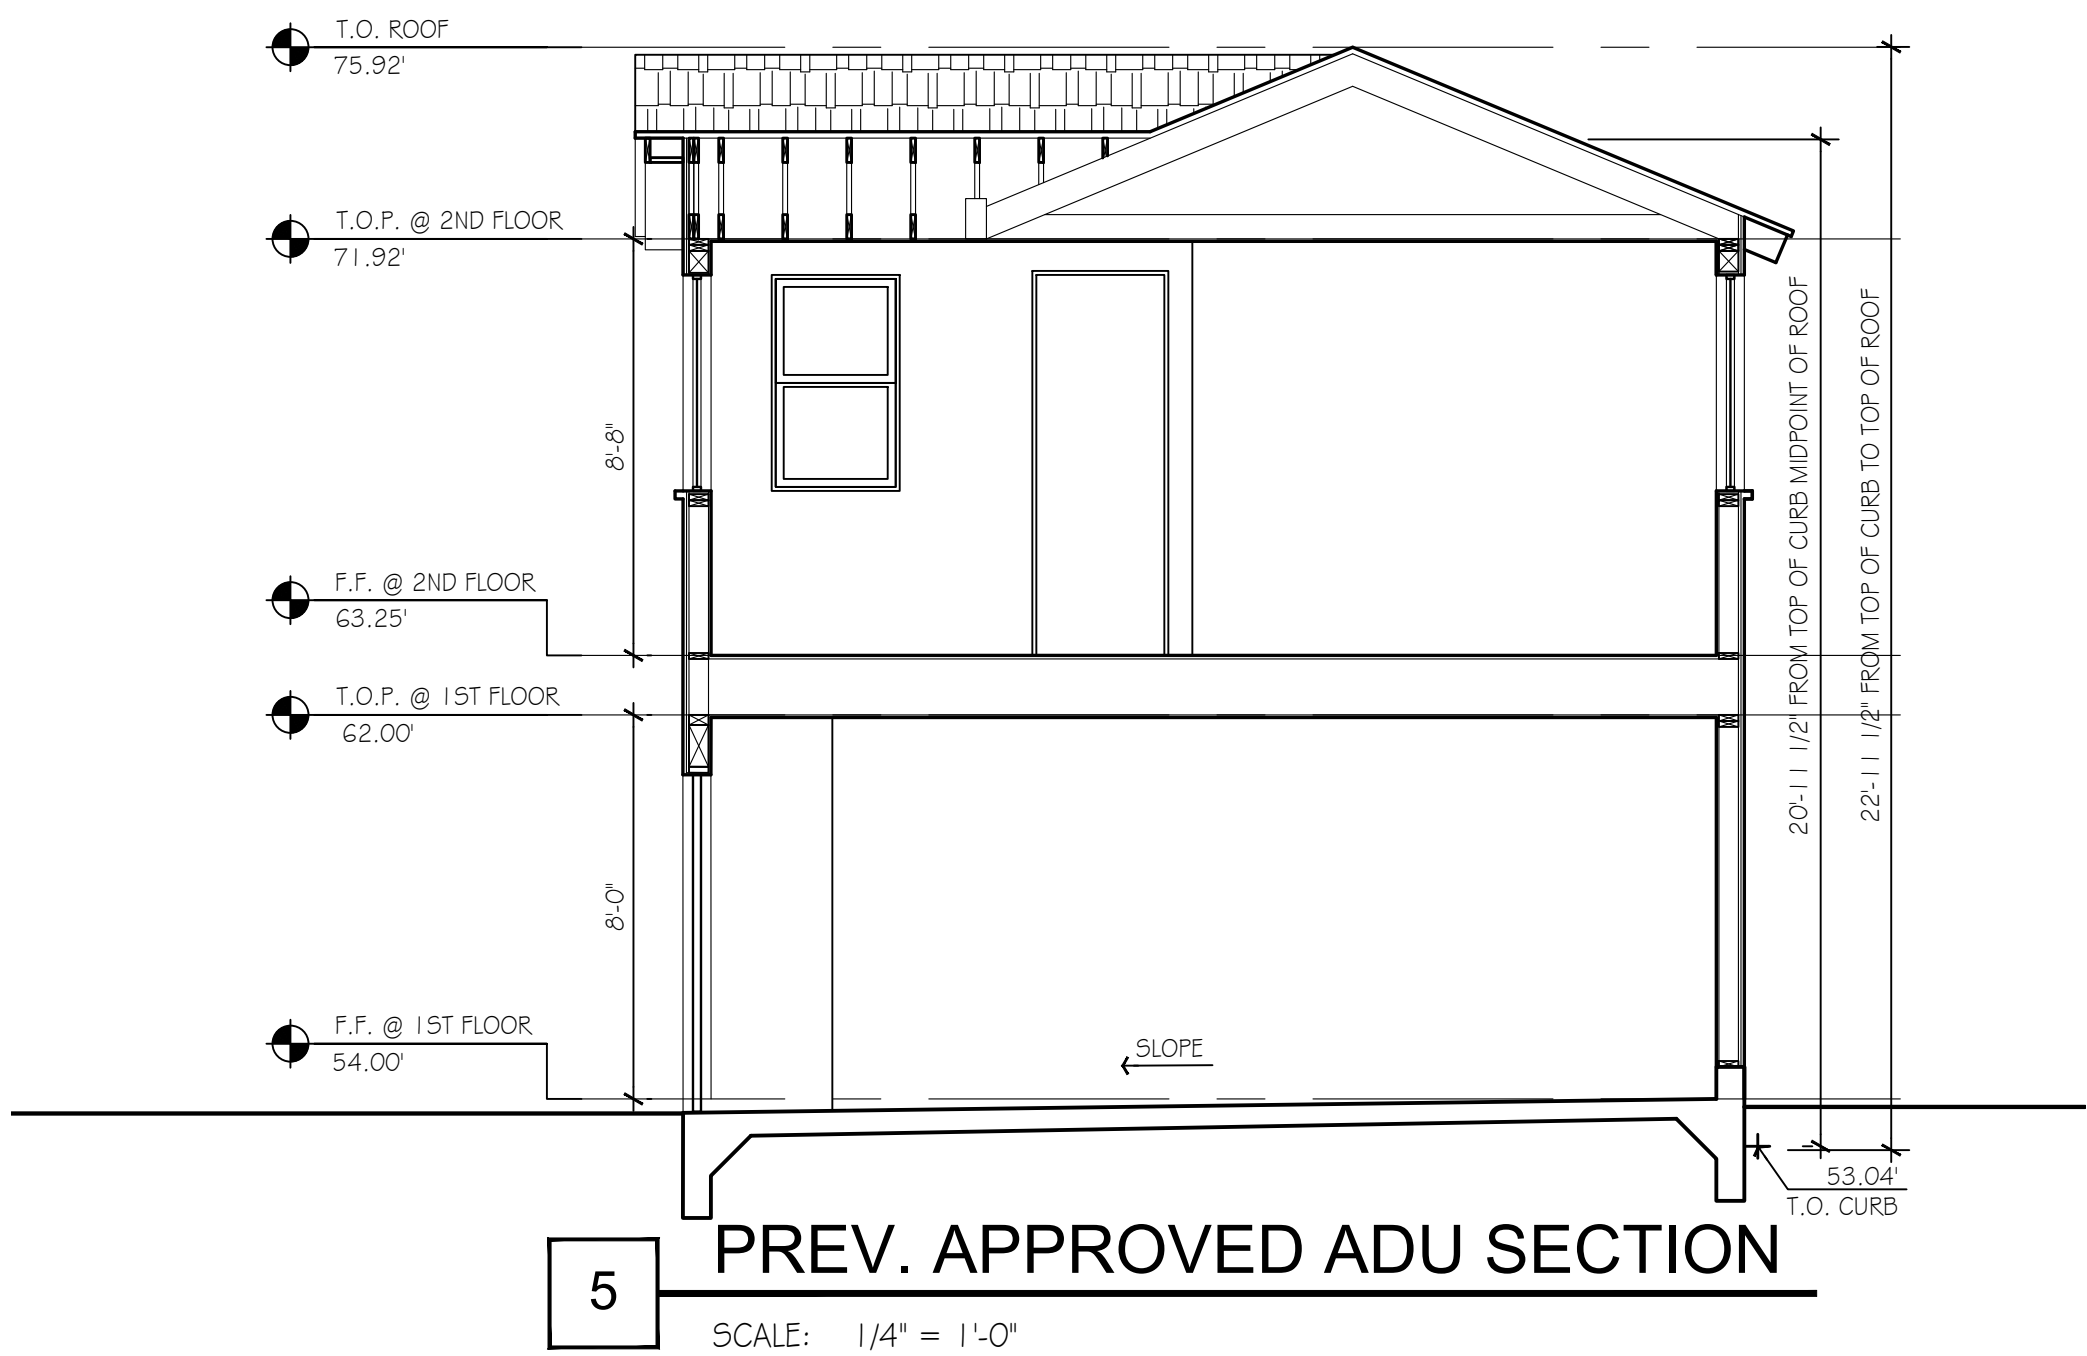

PREV. APPROVED ADU SECTION

SCALE: 1/4" = 1'-0"

LEGEND

- 1 HARDIE PLANK LAP SIDING, SMOOTH G.25" (5' EXPOSURE) IN MONTEREY TAUPE
- 2 20/30 SAND FINISH STUCCO COLOR: BEHR N370-1 ROADSTER WHITE
- 3 JELDVEN SITELINE WOOD DOUBLE HUNG WINDOWS, COLOR: BEHR N500-7 NIGHT CLUB
- 4 HARDIE BOARD EAVES AND TRIM, SMOOTH FINISH, COLOR: ARCTIC WHITE
- 5 GAF TIMBERLINE HD SHINGLES, COLOR: COOL ANTIQUE SLATE
- 6 SINGLE LITE JELDVEN FRENCH DOOR COLOR: BEHR N410-G PINECONE HILL
- 7 FLAT PANEL WOOD GARAGE DOOR COLOR: BEHR N410-G PINECONE HILL

535 ORIZABA AVENUE
LONG BEACH, CA 90814

PREV. APPROVED ADU
ELEVATIONS

Original drawing size is 30" x 42"


ISSUED FOR		REV.
10.23.17	PLANNING	
12.18.17	PLANNING	
03.05.18	P.C.2	
06.29.18	MAIN HOUSE	
09.21.18	MAIN PLINING 2	

PROJECT:
ORIZABA

A-3.1



1 PERSPECTIVE
SCALE: N.T.S.

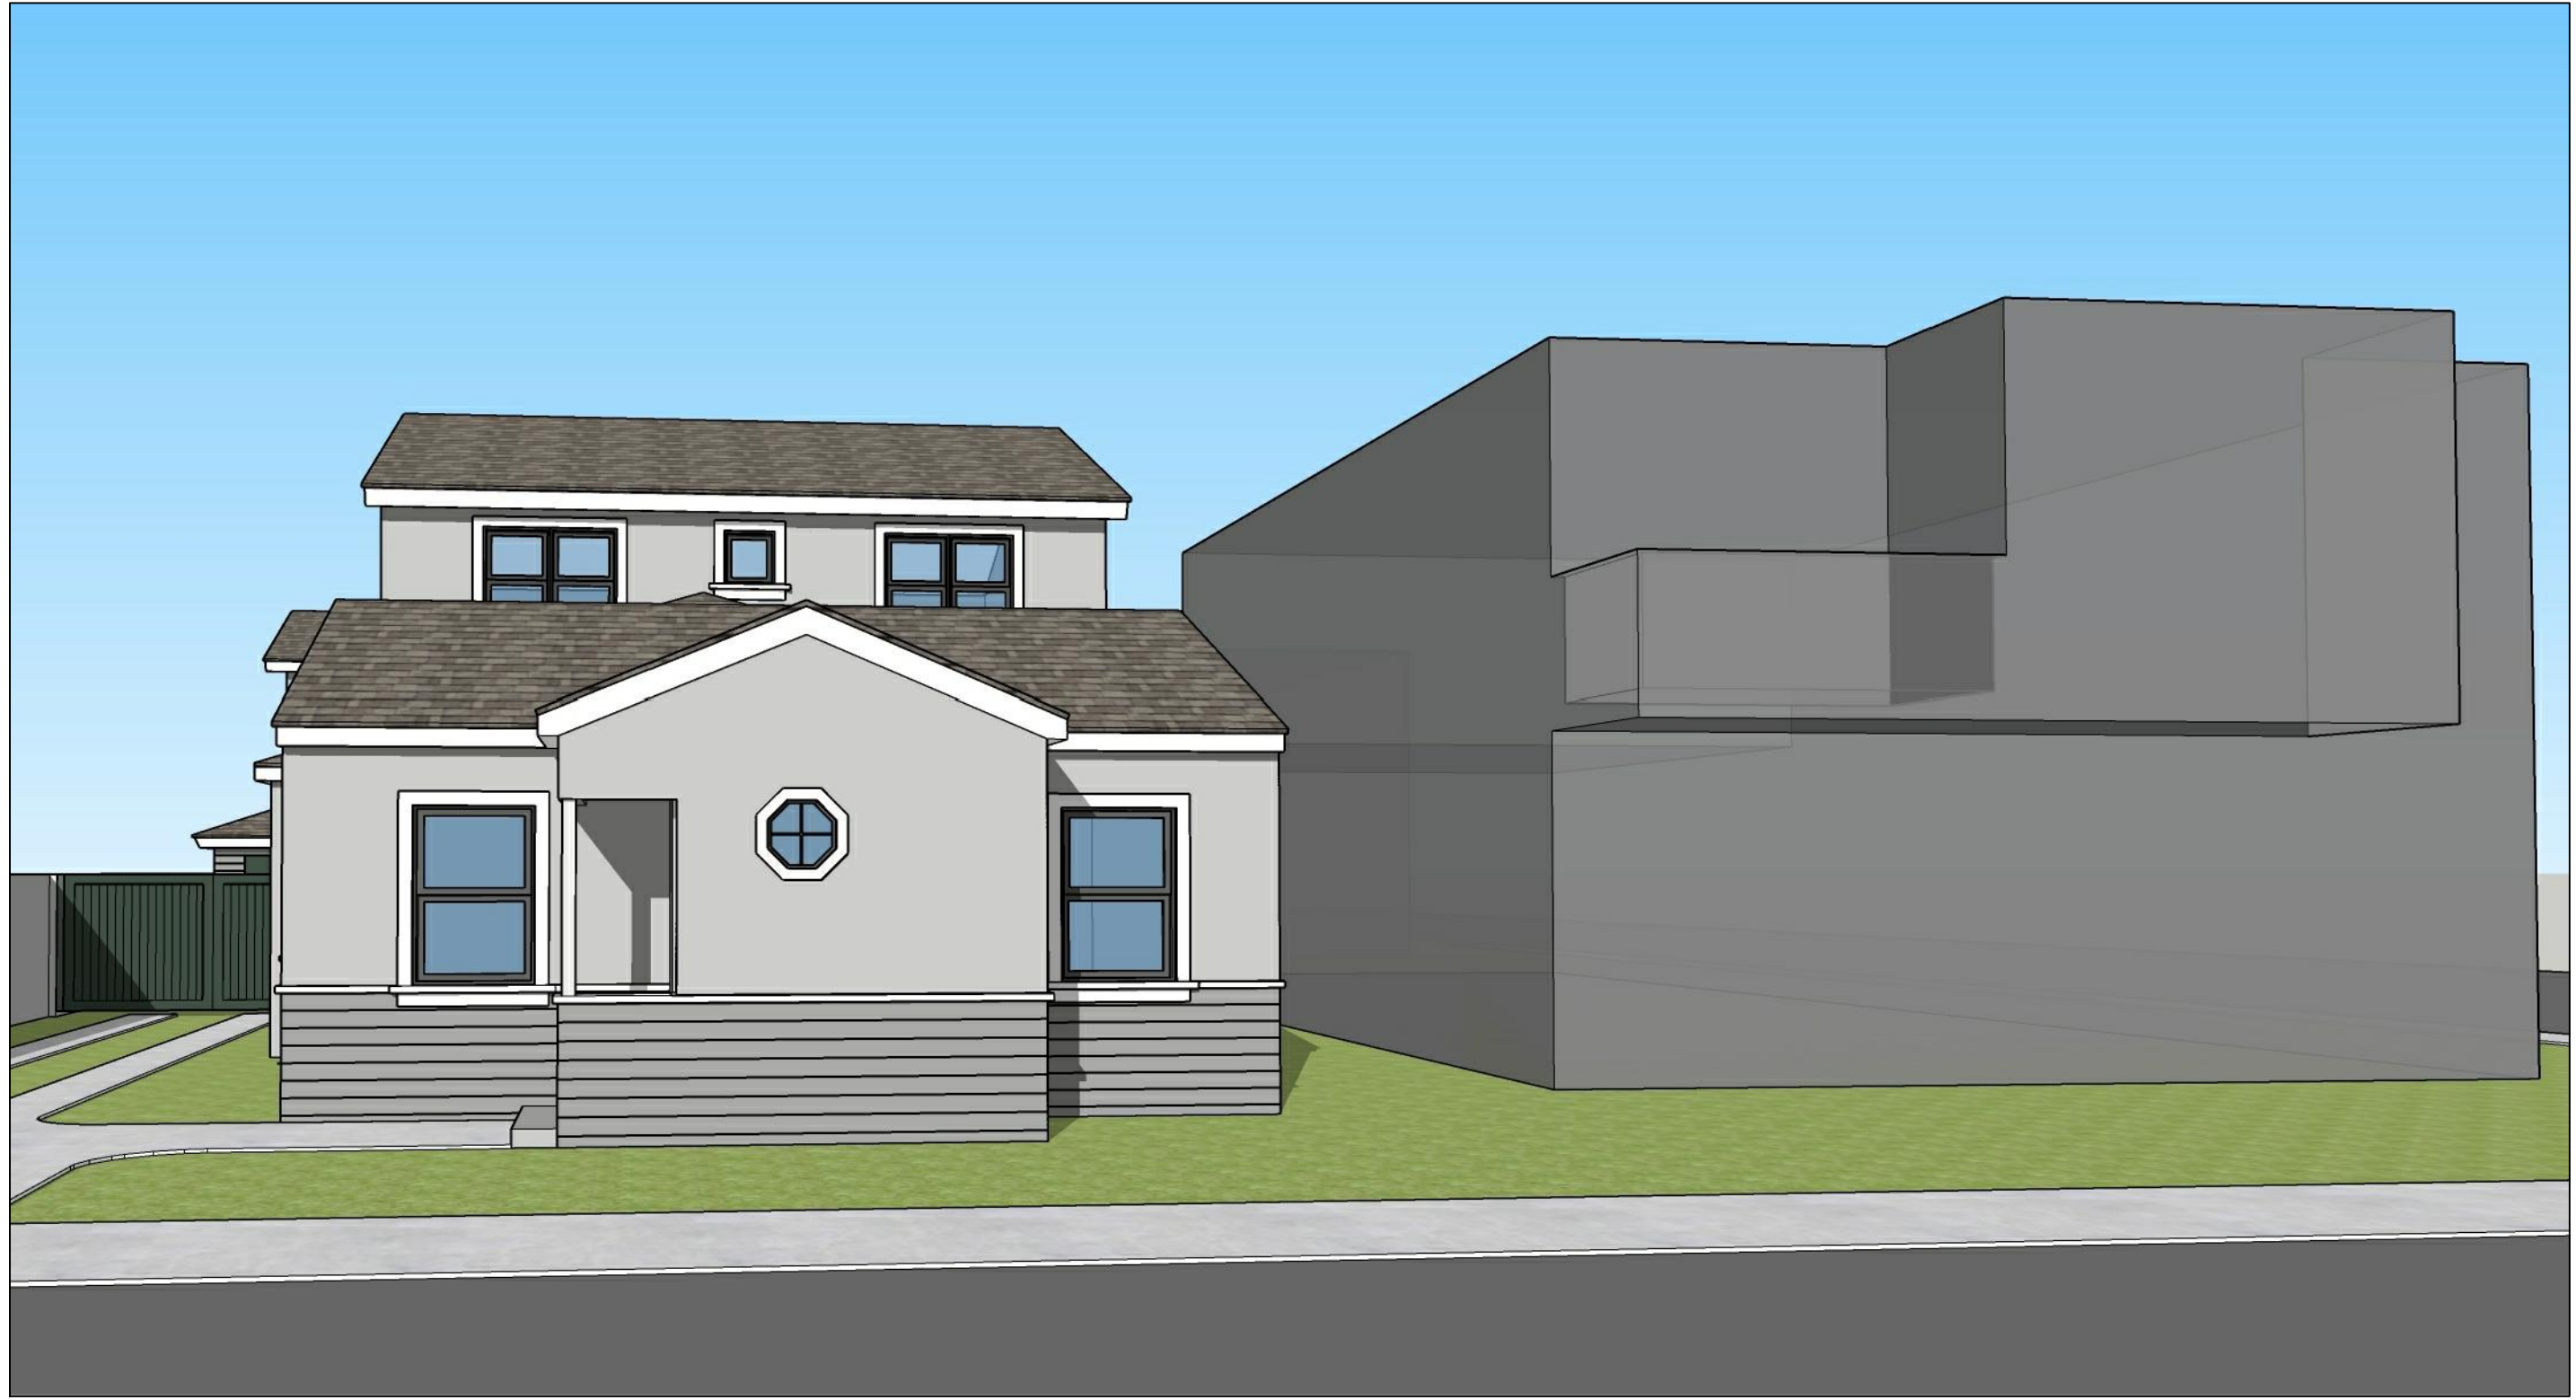

2 PERSPECTIVE
SCALE: N.T.S.

535 ORIZABA AVENUE
LONG BEACH, CA 90814

PERSPECTIVES

Original drawing size is 30" x 42"

ISSUED FOR		REV.
10.23.17	PLANNING	
12.18.17	PLANNING	
03.05.18	P.C. 2	
06.29.18	MAIN HOUSE	
09.21.18	MAIN PLING 2	

PROJECT:
ORIZABA

T3.0

SITE PHOTOGRAPHS
535 Orizaba Avenue
Application No. HP 18-364
November 12, 2018







