



**Project Owner:**



**Consultant:**



T.I. PLANNING & MANAGEMENT  
 4950 W. 145TH ST.  
 HAWTHORNE, CA 90250  
 Voice: 310-543-3430  
 Fax: 310-543-3431  
 www.menemshasolutions.com

Plans, maps, specifications, studies, and reports not containing a red ink seal imprint accompanied by an original signature by the licensed professional may have been fraudulently altered and shall not be considered an original copy. All information should be disregarded unless verified by the professional whose signature appears below. Copyright Protected 2008. T.I. Planning and Management Menemsha Companies.

**Project Address:**


CASH AMERICA  
 4200 ATLANTIC AVE.  
 LONG BEACH, CA 90807

**Stamp:**

No.	Date	Description

**Sheet Title:**

SITE PLAN

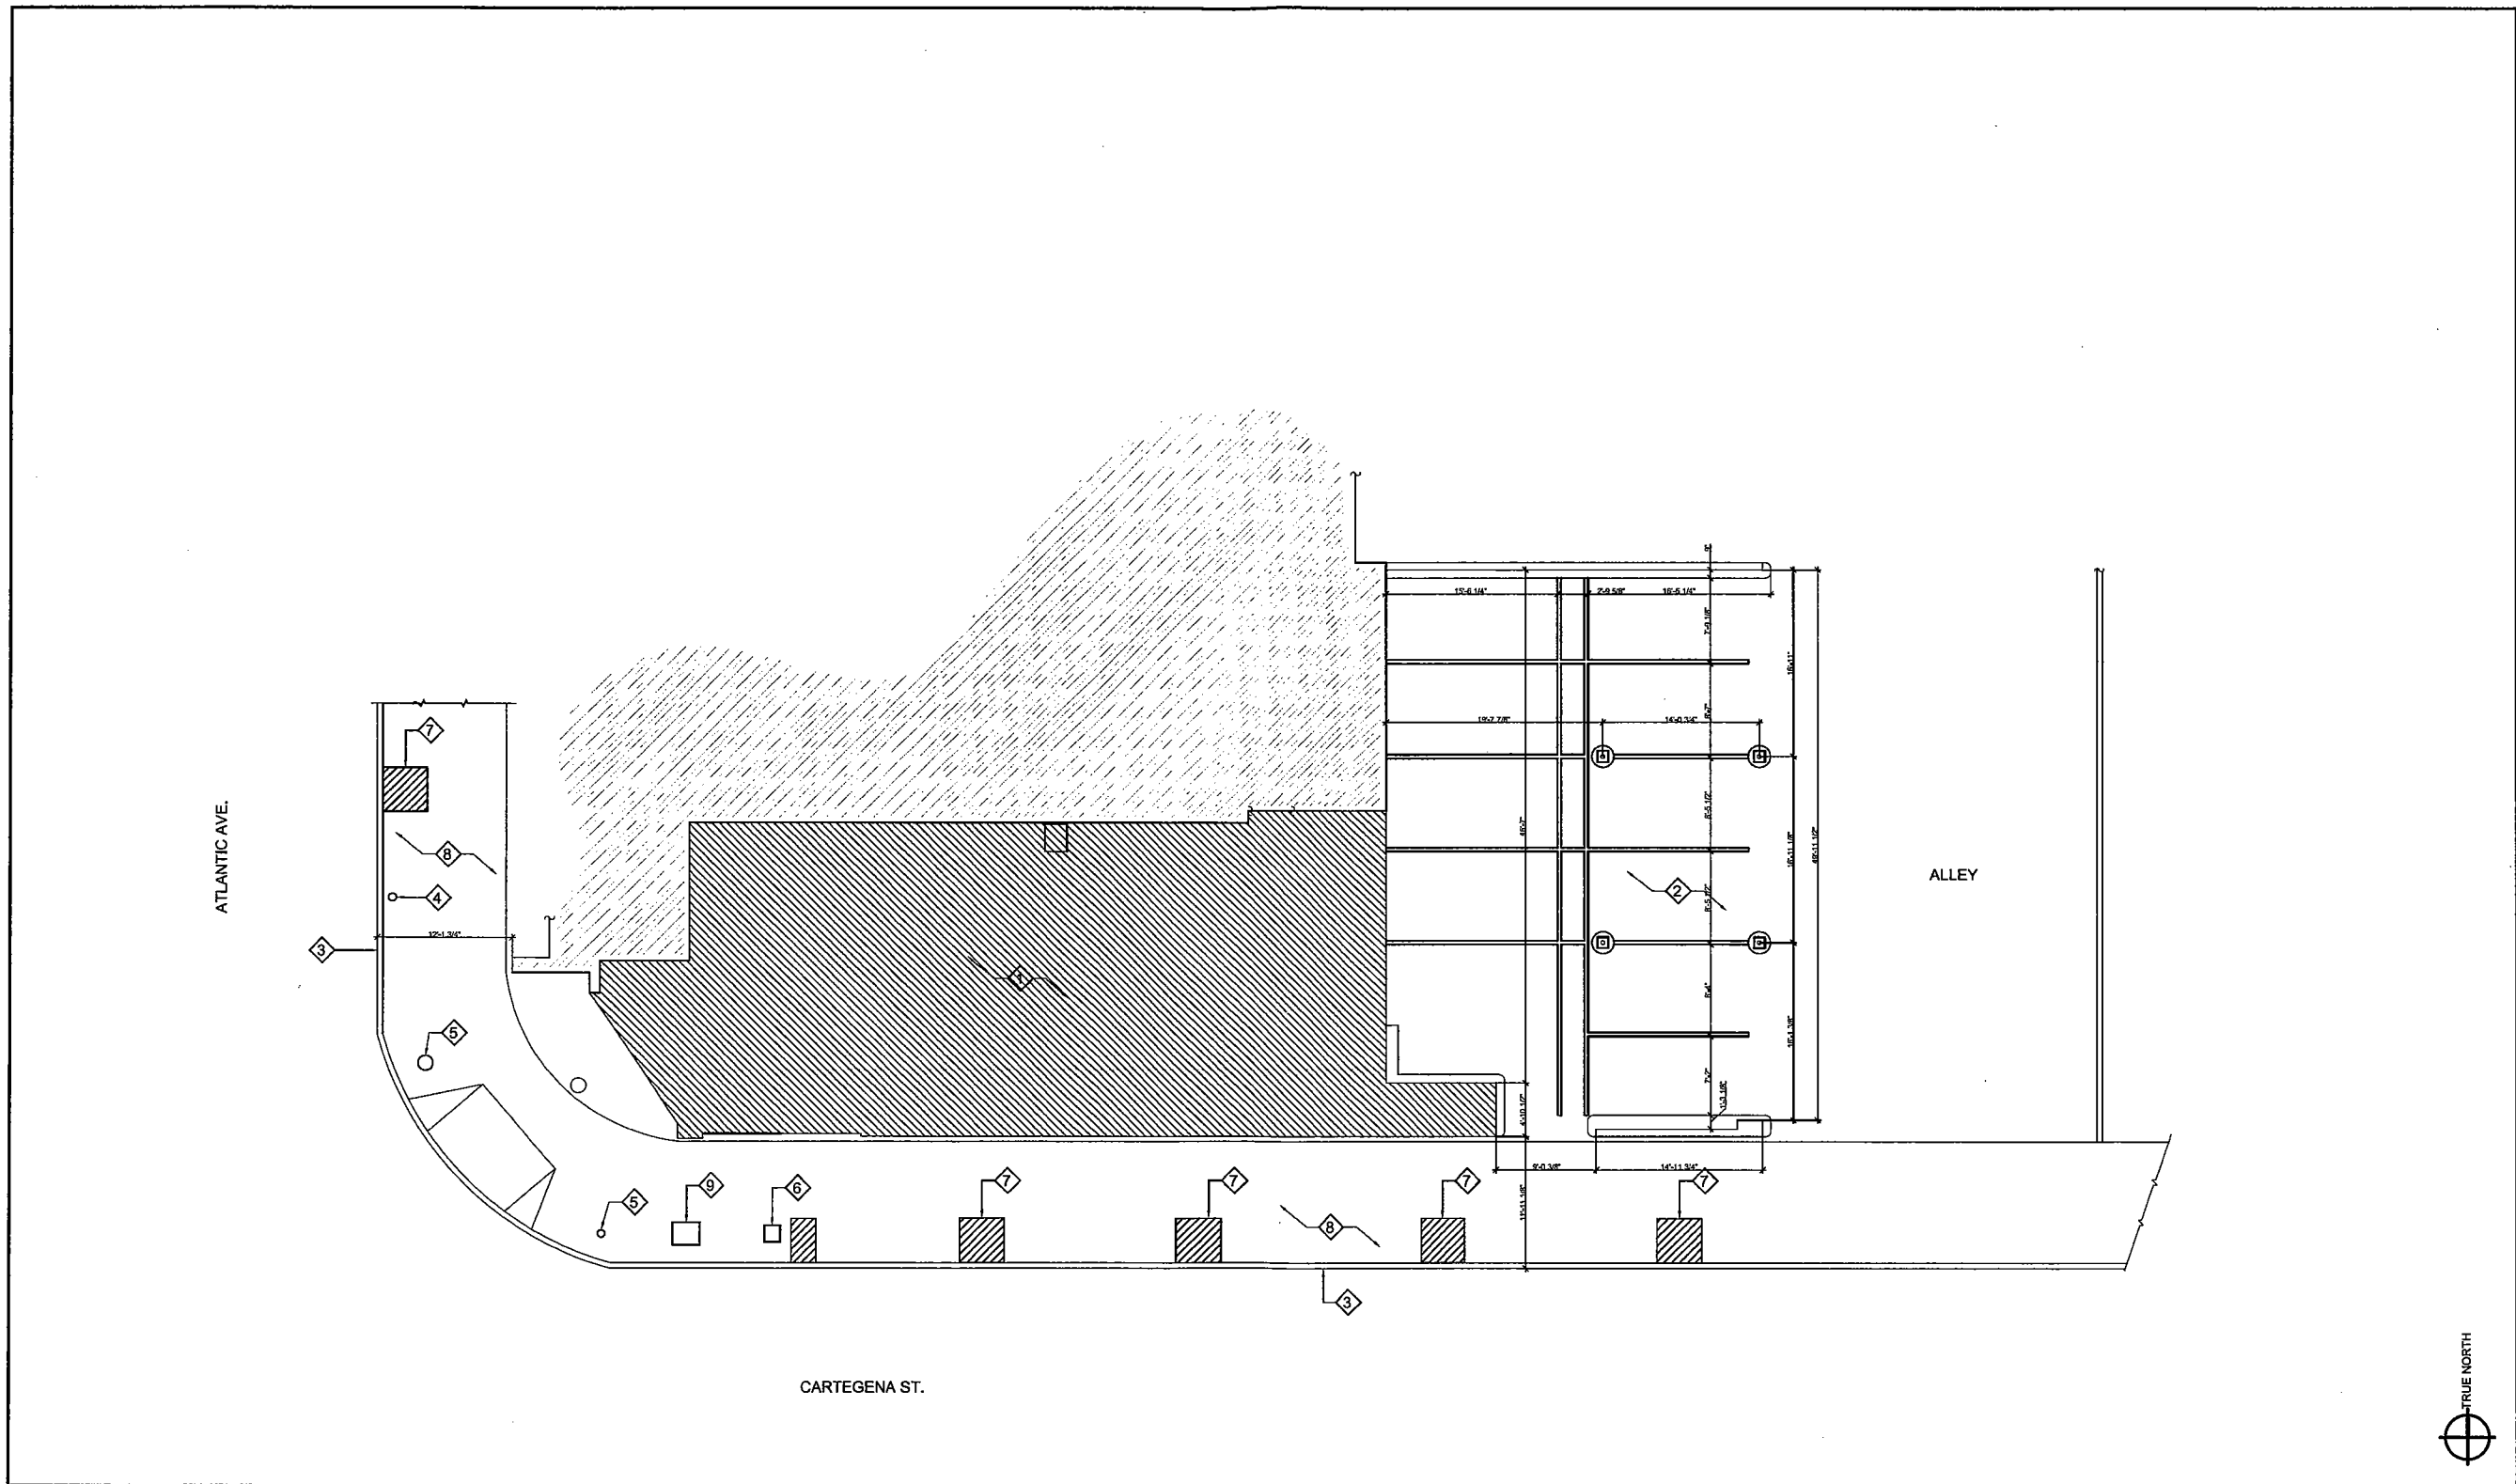

**SITE PLAN**

SCALE: 1/8"=1'-0" 3

- 1 PROJECT SITE LOCATION
- 2 SITE PARKING
- 3 CURB
- 4 FIRE HYDRANT
- 5 TRAFFIC SIGNAL
- 6 ELECTRIC METER
- 7 LANDSCAPE PLANTER
- 8 SIDE WALK
- 9 TRAFFIC CONTROL ENCLOSURE

**KEYNOTES**

SCALE: NO SCALE 4

REVIEWED BY: LV

DRAWN BY: DJDI

DWG. DATE: 08/07/09

SCALE: AS NOTED

PROJECT NUMBER: 11810

SHEET:

**A100**

**Project Owner:**



**Consultant:**



T.J. PLANNING & MANAGEMENT  
4950 W. 145TH ST.  
HAWTHORNE, CA 90250  
Voice: 310-343-3430  
Fax: 310-343-3431  
www.menemshasolutions.com

Plans, maps, specifications, studies, and reports not containing a red ink seal imprint accompanied by an original signature by the licensed professional may have been fraudulently altered and shall not be considered an original copy. All information should be disregarded unless verified by the professional whose signature appears below. Copyright Protected 2008. T.J. Planning and Management Menemsha Companies.

**Project Address:**


CASH AMERICA  
4200 ATLANTIC AVE.  
LONG BEACH, CA 90807

**Stamp:**

No.	Date	Description

**Sheet Title:**

FLOOR PLAN

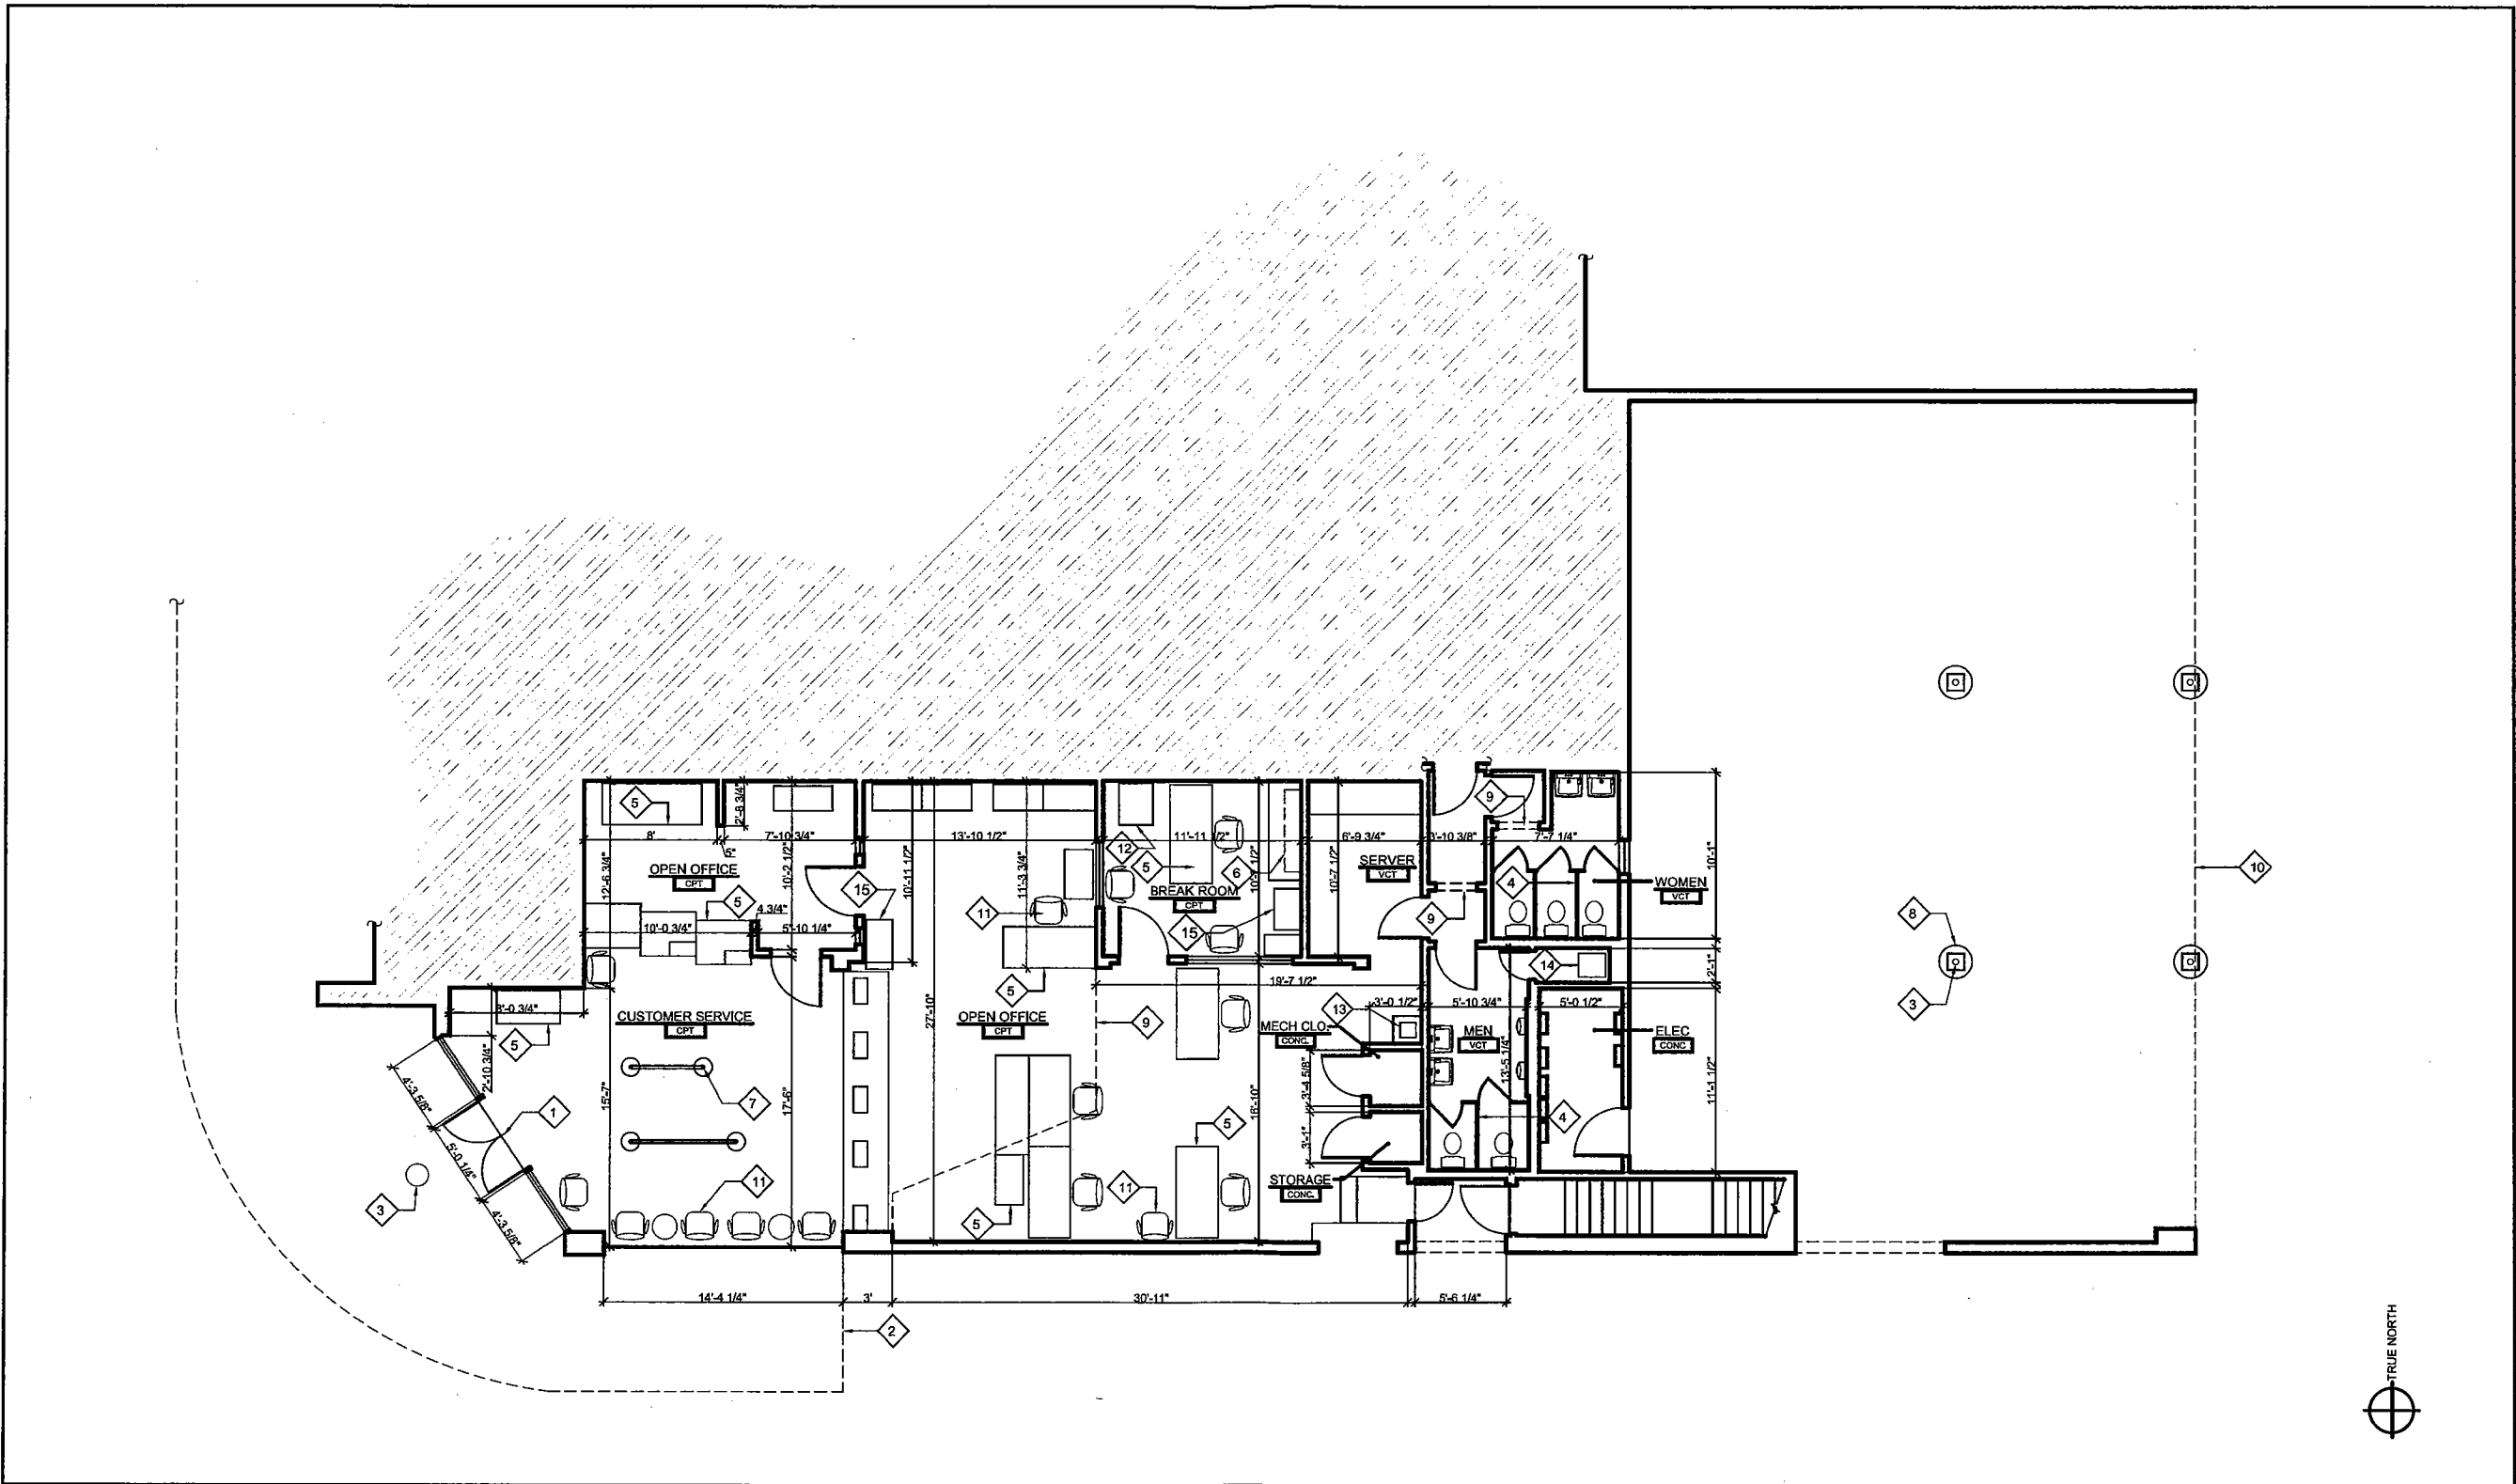

**FLOOR PLAN**

SCALE: 1/4"=1'-0" 2

- |                          |                                |                      |
|--------------------------|--------------------------------|----------------------|
| 1 MAIN ENTRANCE          | 6 WALL MOUNTED CABINET         | 11 ARM CHAIR/TYP.    |
| 2 CANOPY OVERHANG        | 7 CUSTOMER LANE RIBBONS/TYP.   | 12 REFRIGERATOR      |
| 3 COLUMNS, TYP.          | 8 RAISED CONCRETE FOOTING/TYP. | 13 HAND SINK         |
| 4 TOILET PARTITION       | 9 CEILING/HEADER LINE          | 14 MOP SINK          |
| 5 WORK SURFACE/DESK/TYP. | 10 BUILDING LINE ABOVE         | 15 FILE CABINET/TYP. |

**KEYNOTES**

SCALE: NO SCALE 1

REVIEWED BY: LV  
DRAWN BY: DJDI  
DWG. DATE: 08/07/09  
SCALE: AS NOTED  
PROJECT NUMBER: 11810  
SHEET:

**A110**

**Project Owner:**



**Consultant:**



T.J. PLANNING & MANAGEMENT  
4950 W. 145TH ST.  
HAWTHORNE, CA 90250  
Voice: 310-343-3430  
Fax: 310-343-3431  
www.menemshasolutions.com

Plans, maps, specifications, studies, and reports not containing a red ink seal imprint accompanied by an original signature by the licensed professional may have been fraudulently altered and shall not be considered an original copy. All information should be disregarded unless verified by the professional whose signature appears below. Copyright Protected 2008. T.J. Planning and Management Menemsha Companies.

**Project Address:**

CASH AMERICA  
4200 ATLANTIC AVE.  
LONG BEACH, CA 90807

**Stamp:**

No.	Date	Description

**Sheet Title:**

PHOTO KEY PLAN  
EXTERIOR

REVIEWED BY: LV

DRAWN BY: DJDI

DWG. DATE: 08/07/09

SCALE: AS NOTED

PROJECT NUMBER: 11810

SHEET:

**A900**

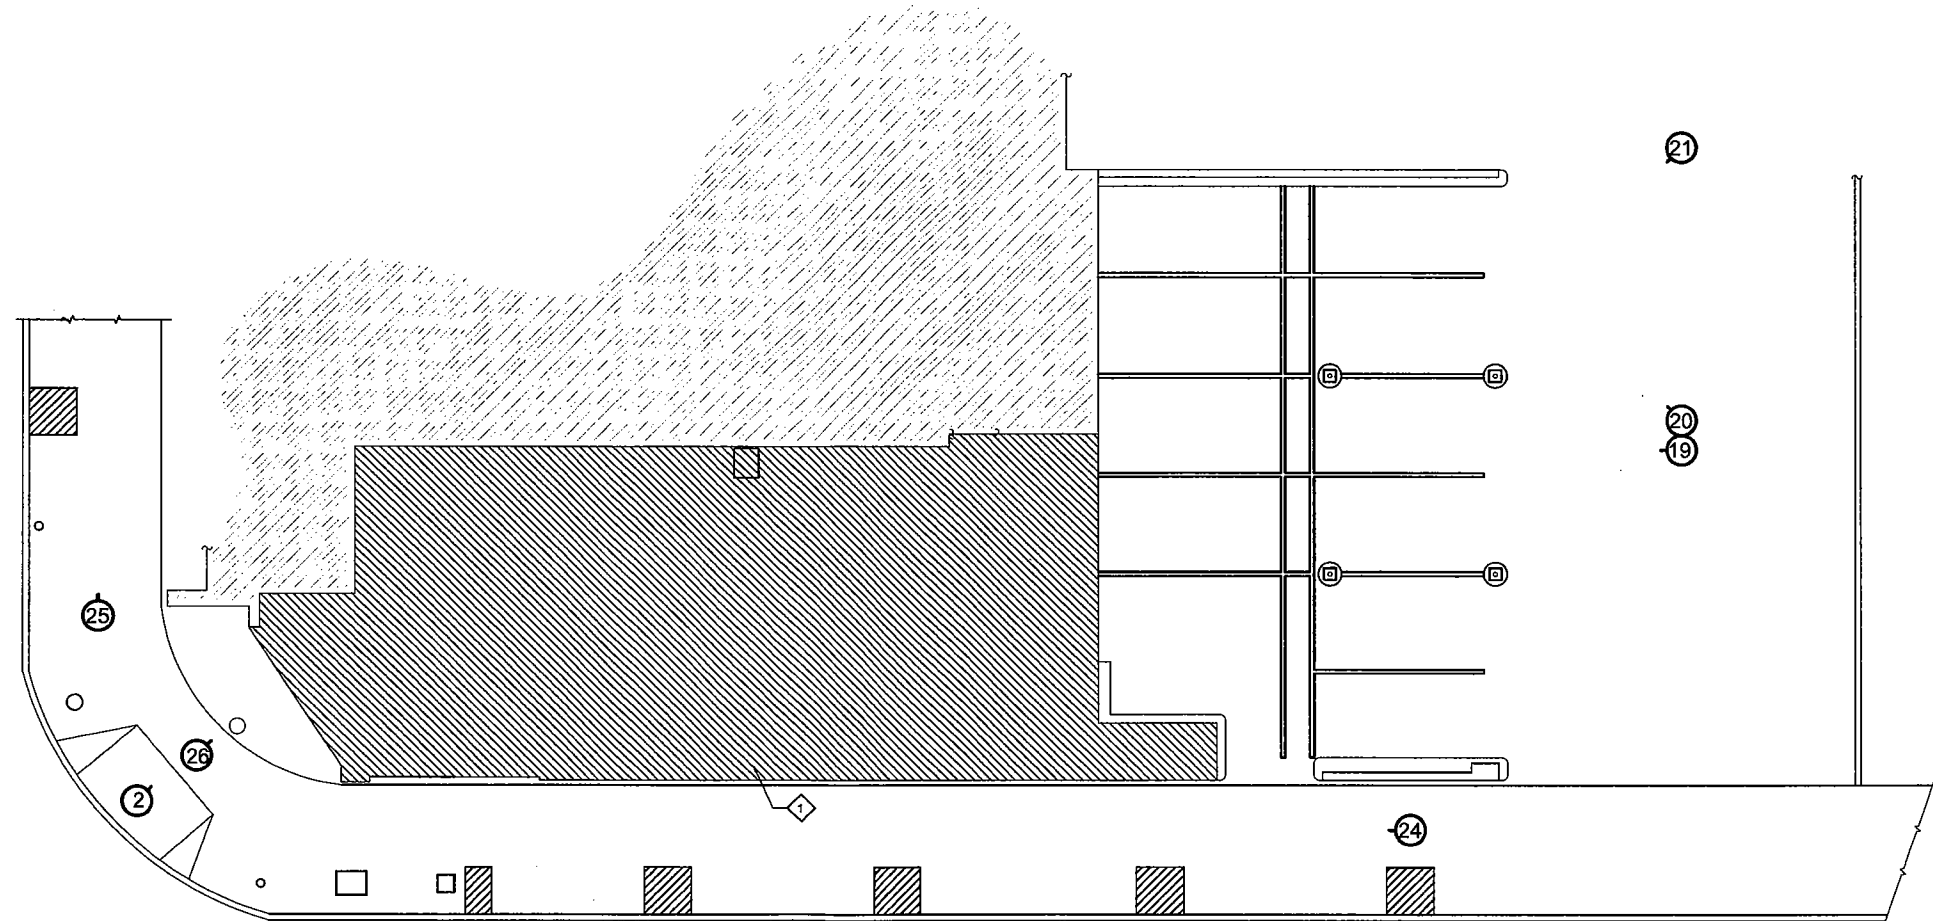


PHOTO KEY PLAN-EXTERIOR

SCALE:  
1/8"=1'-0"

3

1 PROJECT SITE LOCATION

KEYNOTES

SCALE:  
NO SCALE

4

Project Owner:



Consultant:



T.J. PLANNING & MANAGEMENT  
4850 W. 145TH ST.  
HAWTHORNE, CA 90250  
Voice: 310-343-3430  
Fax: 310-343-3431  
www.menemshasolutions.com

Plans, maps, specifications, studies, and reports not containing a red ink seal imprint accompanied by an original signature by the licensed professional may have been fraudulently altered and shall not be considered an original copy. All information should be disregarded unless verified by the professional whose signature appears below. Copyright Protected 2008. T.J. Planning and Management Menemsha Companies.

Project Address:

CASH AMERICA  
4200 ATLANTIC AVE.  
LONG BEACH, CA 90807

Stamp:

No.	Date	Description

Sheet Title:

PHOTO KEY PLAN-  
INTERIOR

REVIEWED BY: LV

DRAWN BY: DJDI

DWG. DATE: 08/07/09

SCALE: AS NOTED

PROJECT NUMBER: 11810

SHEET:

A901

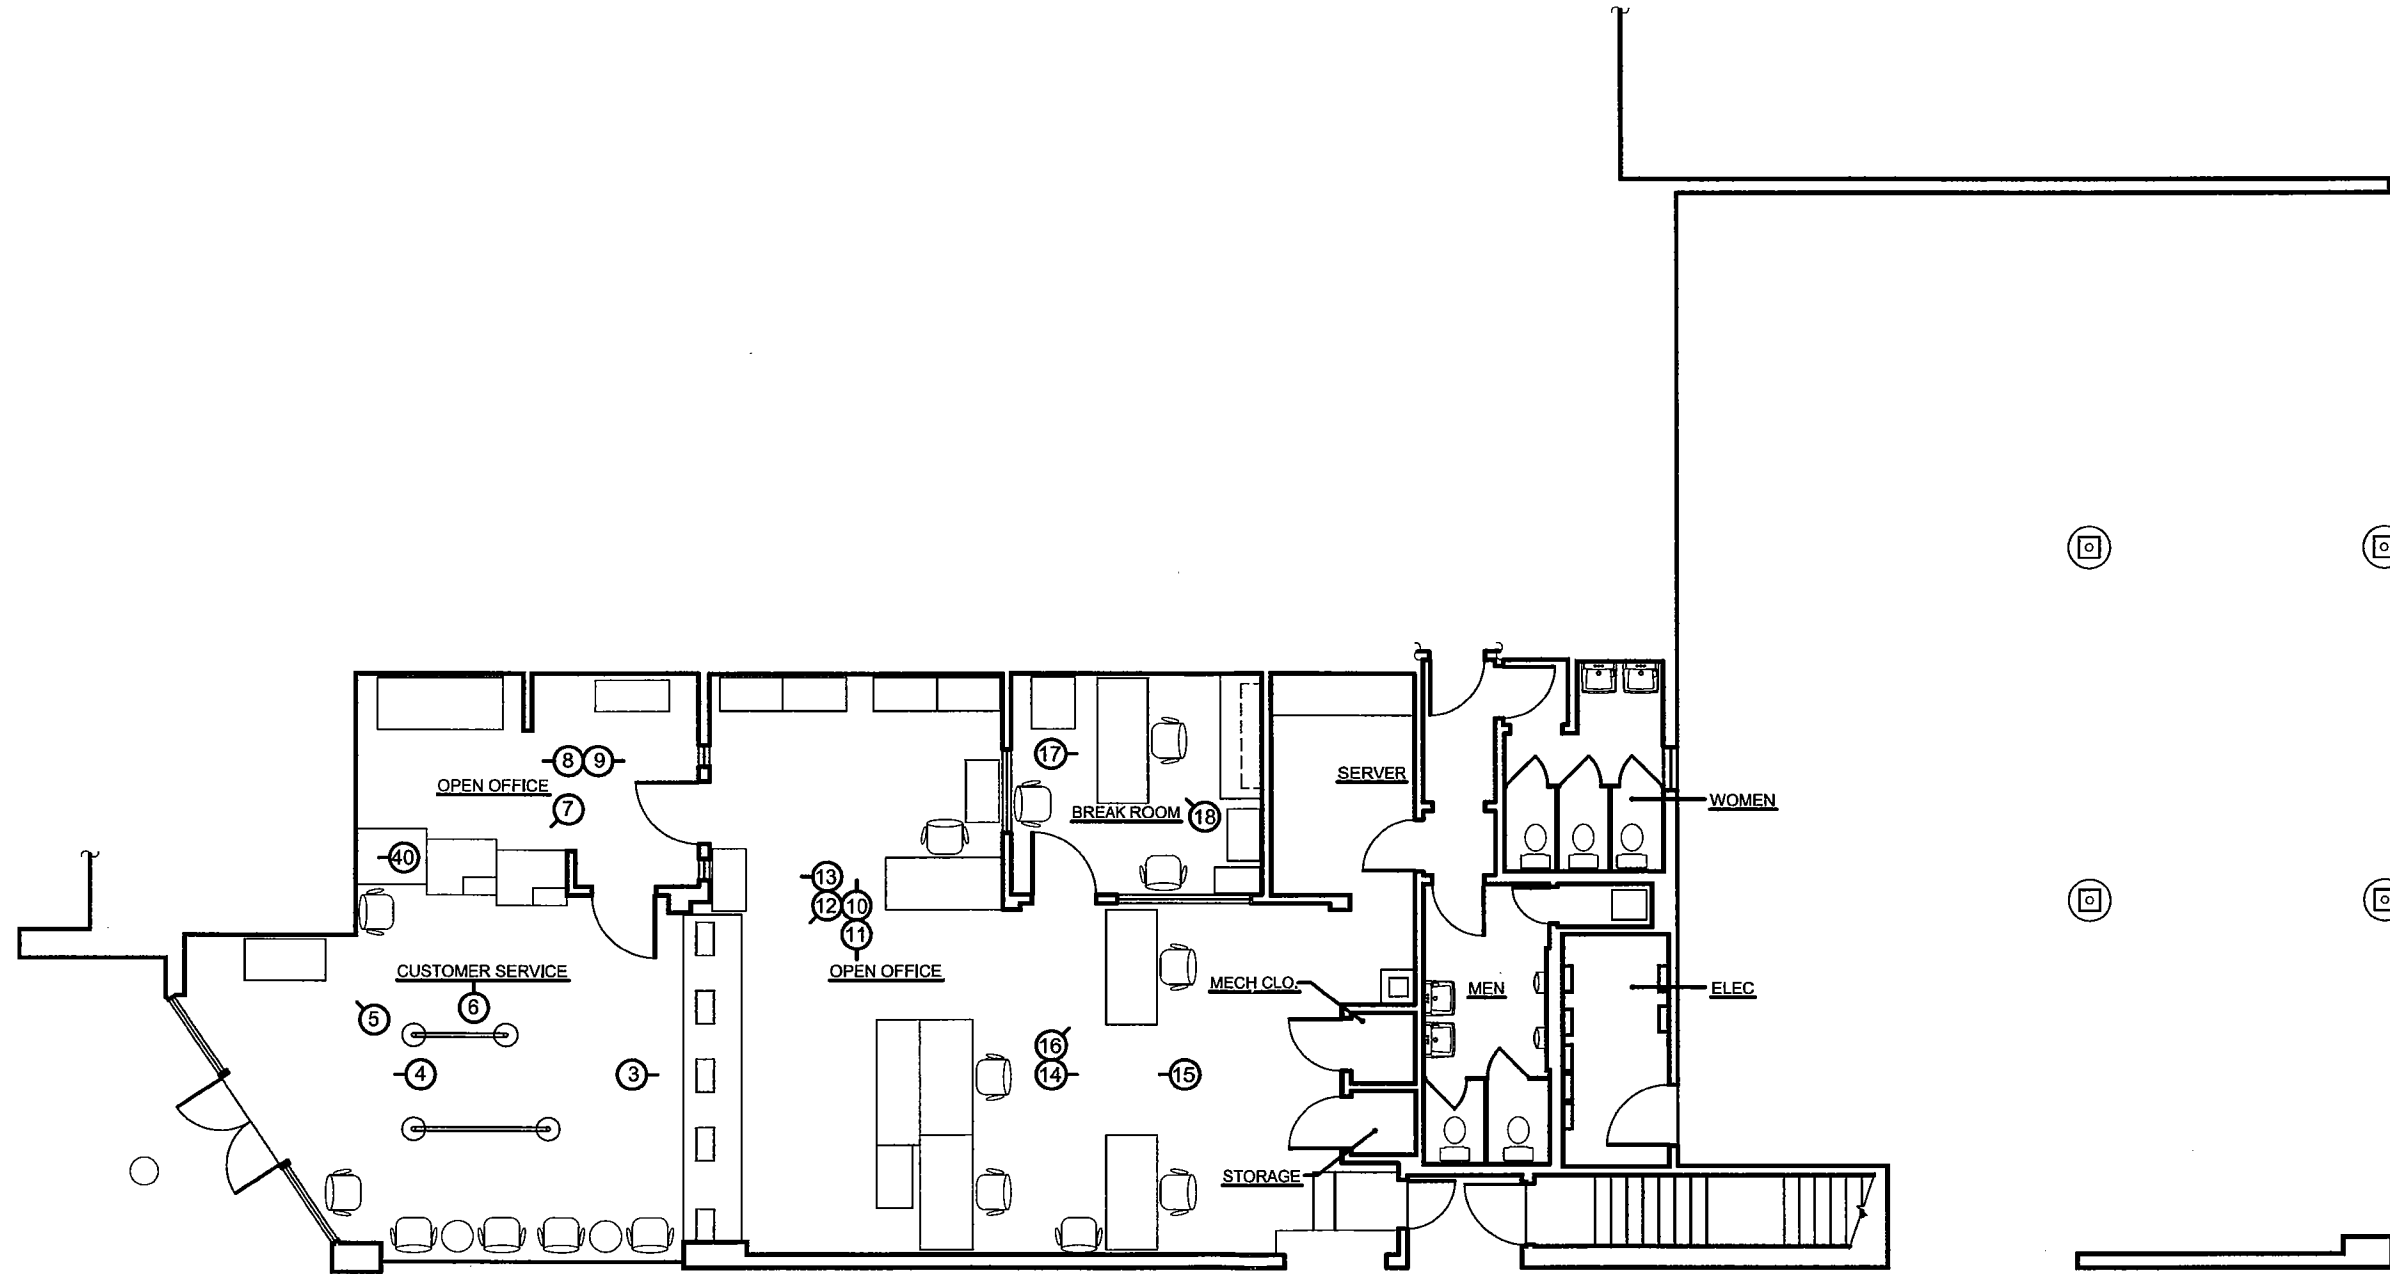


PHOTO KEY PLAN-INTERIOR

SCALE:  
NO SCALE (3)

- 1 SOFFIT LINE ABOVE
- 2
- 3
- 4
- 5

KEYNOTES

SCALE:  
NTS (4)