


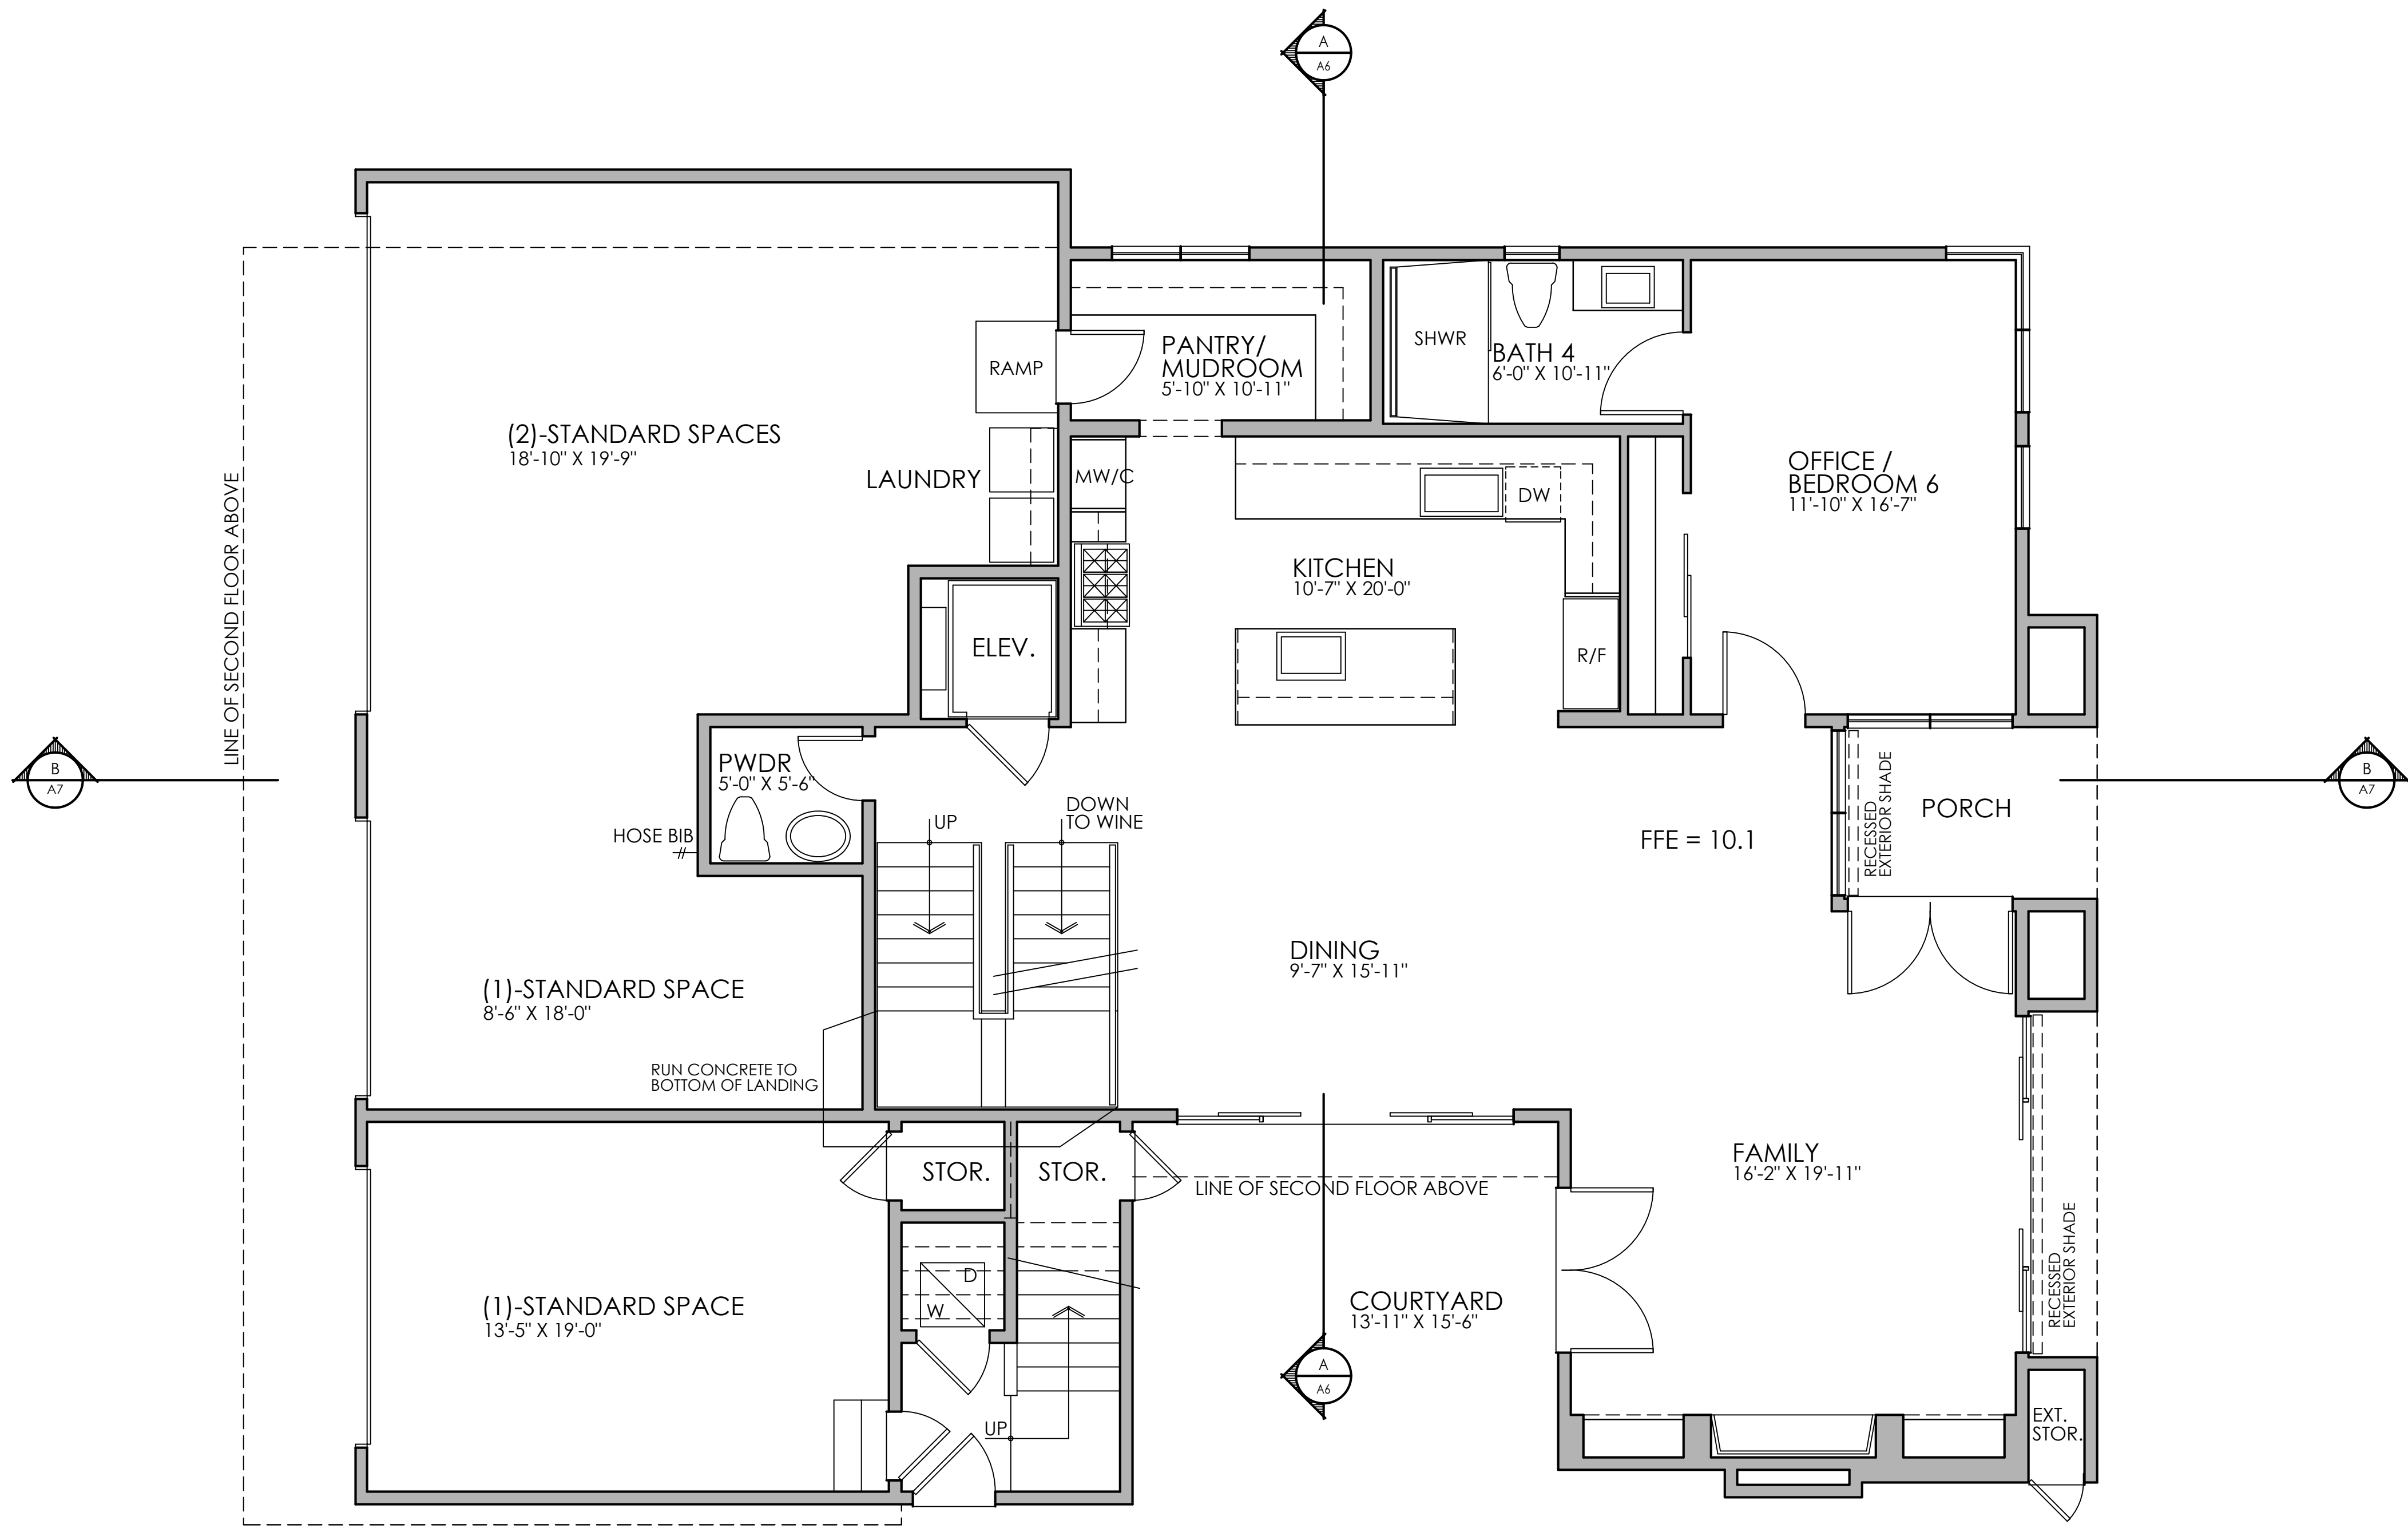


FIRST FLOOR PLAN
SCALE : 1/4"=1'-0"

SQUARE FOOTAGES:			
MAIN HOME			
FIRST FLOOR	=	1470.27 S.F.	
SECOND FLOOR	=	1918.40 S.F.	
TOTAL MAIN LIVABLE	=	3388.67 S.F.	
(3)-CAR GARAGE	=	717.68 S.F.	
ADU			
FIRST FLOOR	=	123.51 S.F.	
SECOND FLOOR	=	637.56 S.F.	
TOTAL ADU LIVABLE	=	761.07 S.F.	
(1)-CAR GARAGE	=	270.22 S.F.	
TOTAL OVERALL LIVABLE	=	4149.74 S.F.	
TOTAL OVERALL GARAGES	=	987.90 S.F.	

FIRST FLOOR PLAN

SHEET NUMBER	SET ISSUE DATE	PLAN CHECK NUMBER	SET REVISIONS
A2	30 NOV 2020	-	
	PROJECT NUMBER	PURPOSE	
	2008	REASONABLE ACCOMMODATION REQUEST	

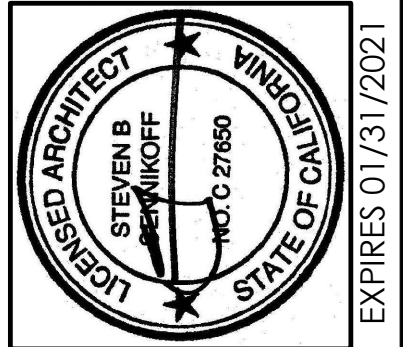


CUSTOM HOME
The Natale Residence
147 PARK AVENUE
LONG BEACH, CALIFORNIA 90803


562.344.5438

5500 East 2nd Street, Suite 2
Long Beach, California 90803

Sennikoff
ARCHITECTS

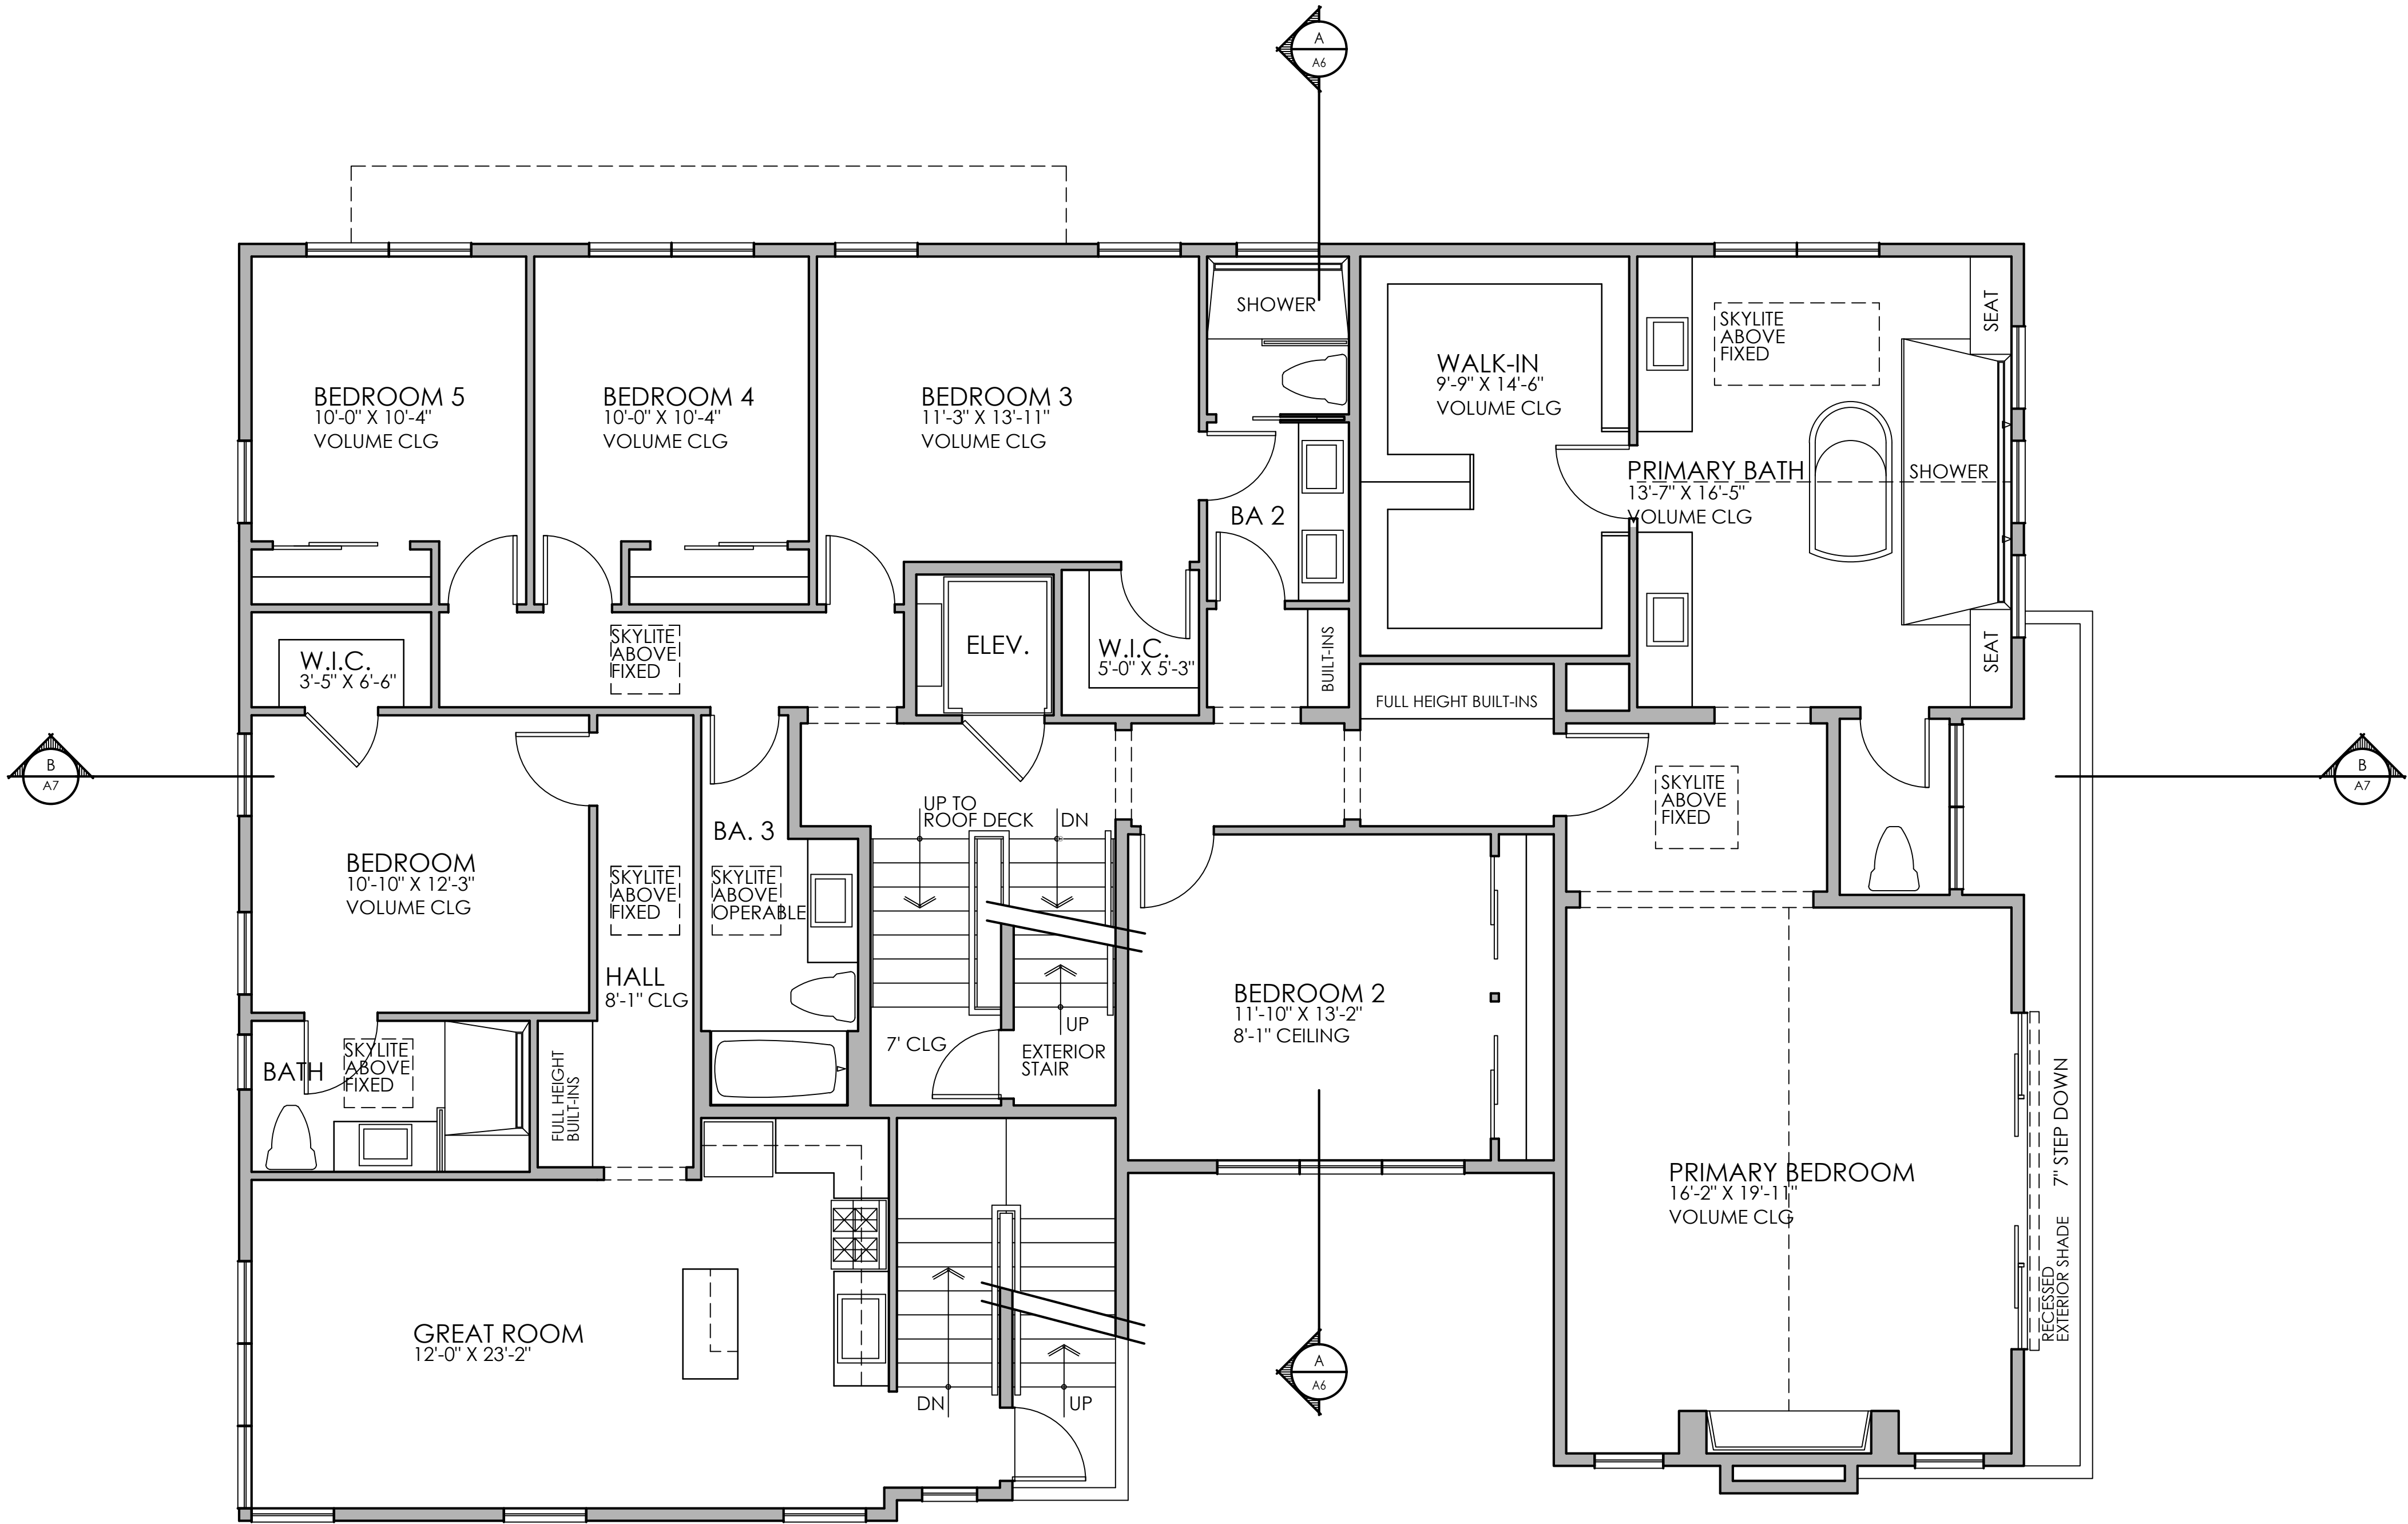

SECOND FLOOR PLAN
SCALE : 1/4"=1'-0"

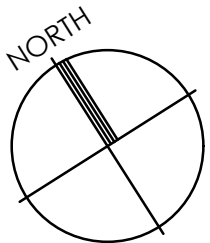


SQUARE FOOTAGES:

MAIN HOME		
FIRST FLOOR	=	1470.27 S.F.
SECOND FLOOR	=	1918.40 S.F.
TOTAL MAIN LIVABLE	=	3388.67 S.F.
(3)-CAR GARAGE	=	717.68 S.F.
ADU		
FIRST FLOOR	=	123.51 S.F.
SECOND FLOOR	=	637.56 S.F.
TOTAL ADU LIVABLE	=	761.07 S.F.
(1)-CAR GARAGE	=	270.22 S.F.
TOTAL OVERALL LIVABLE	=	4149.74 S.F.
TOTAL OVERALL GARAGES	=	987.90 S.F.

SECOND FLOOR PLAN

SHEET NUMBER	PLAN CHECK NUMBER	SET REVISIONS
A3	-	
SET ISSUE DATE	30 NOV 2020	
PROJECT NUMBER	2008	PURPOSE REASONABLE ACCOMMODATION REQUEST

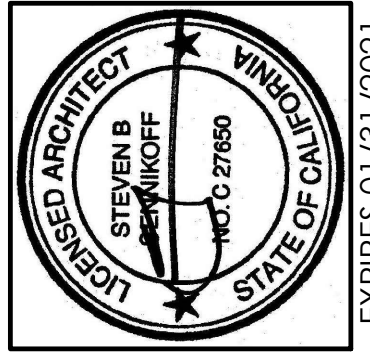


CUSTOM HOME
The Natale Residence
147 PARK AVENUE
LONG BEACH, CALIFORNIA 90803

562.344.5438

5500 East 2nd Street, Suite 2
Long Beach, California 90803


Sennikoff
ARCHITECTS

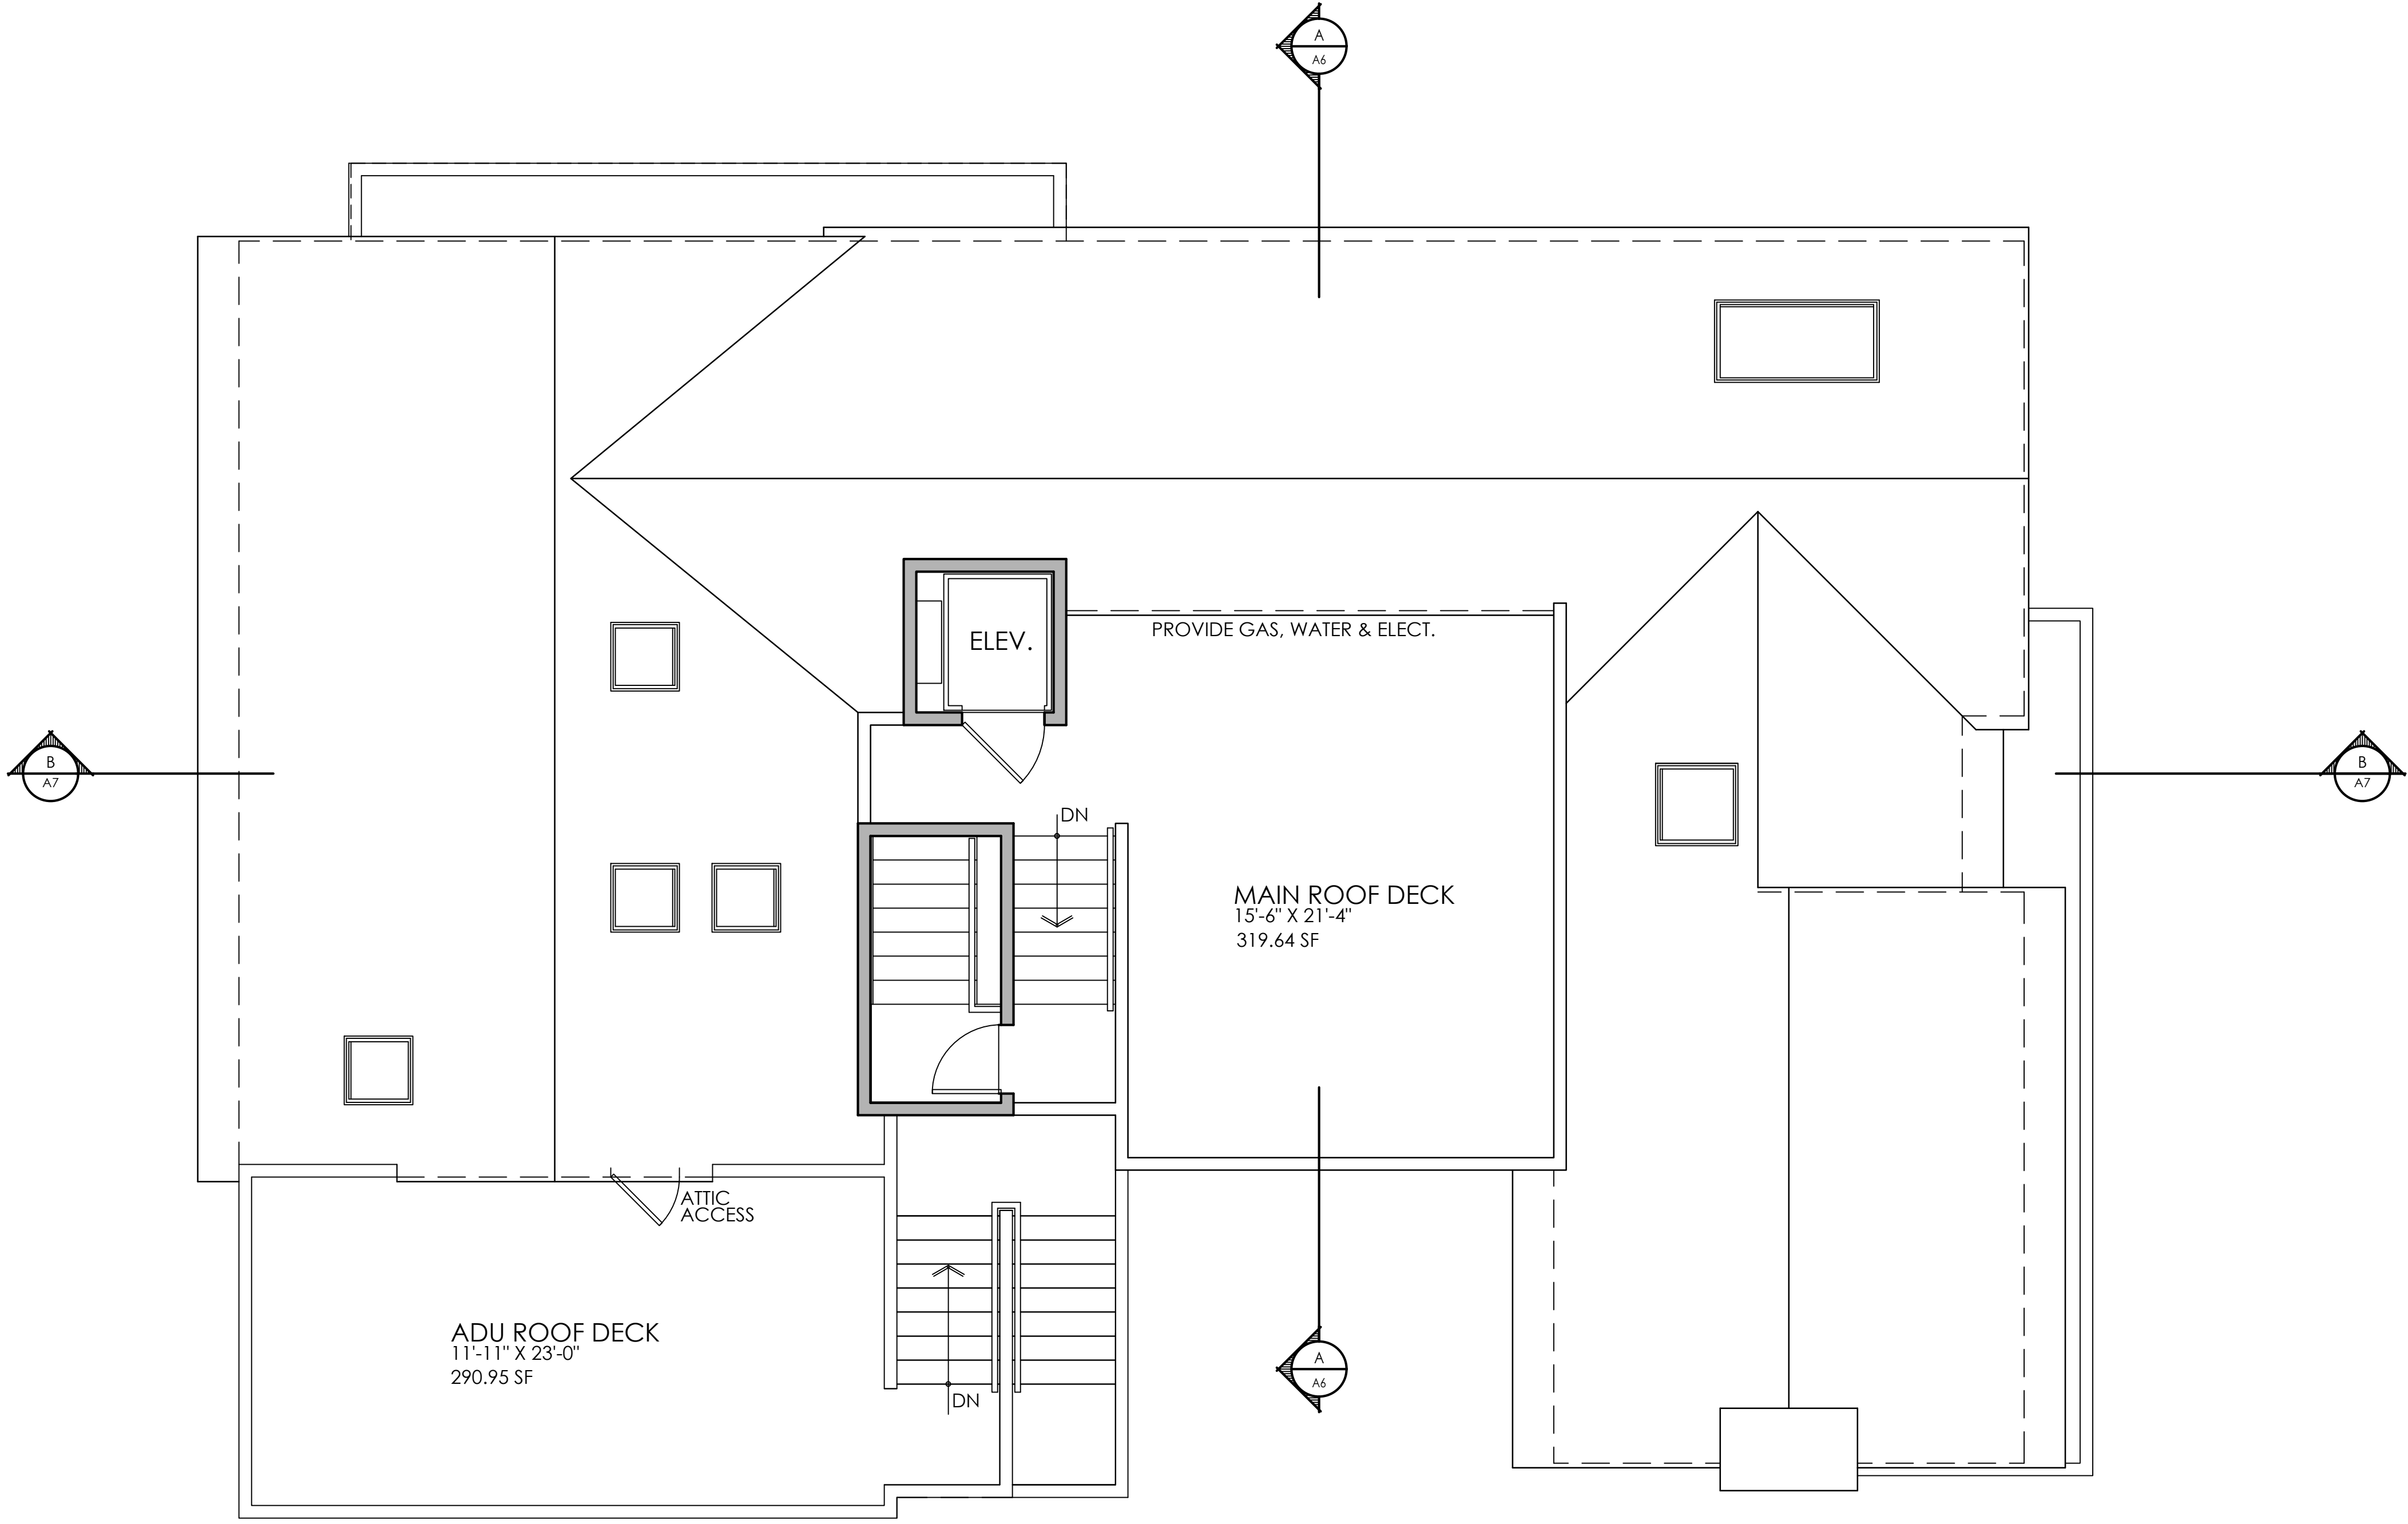

ROOF DECK PLAN
SCALE : 1/4"=1'-0"

ROOF DECK PLAN

SHEET NUMBER	SET/ISSUE DATE	PLAN CHECK NUMBER	SET REVISIONS
A4	30 NOV 2020	-	
	PROJECT NUMBER	PURPOSE	
	2008	REASONABLE ACCOMMODATION REQUEST	

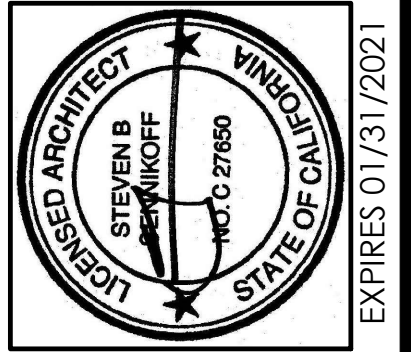


CUSTOM HOME
The Natale Residence
147 PARK AVENUE
LONG BEACH, CALIFORNIA 90803


562.344.5438

5500 East 2nd Street, Suite 2
Long Beach, California 90803

Sennikoff
ARCHITECTS

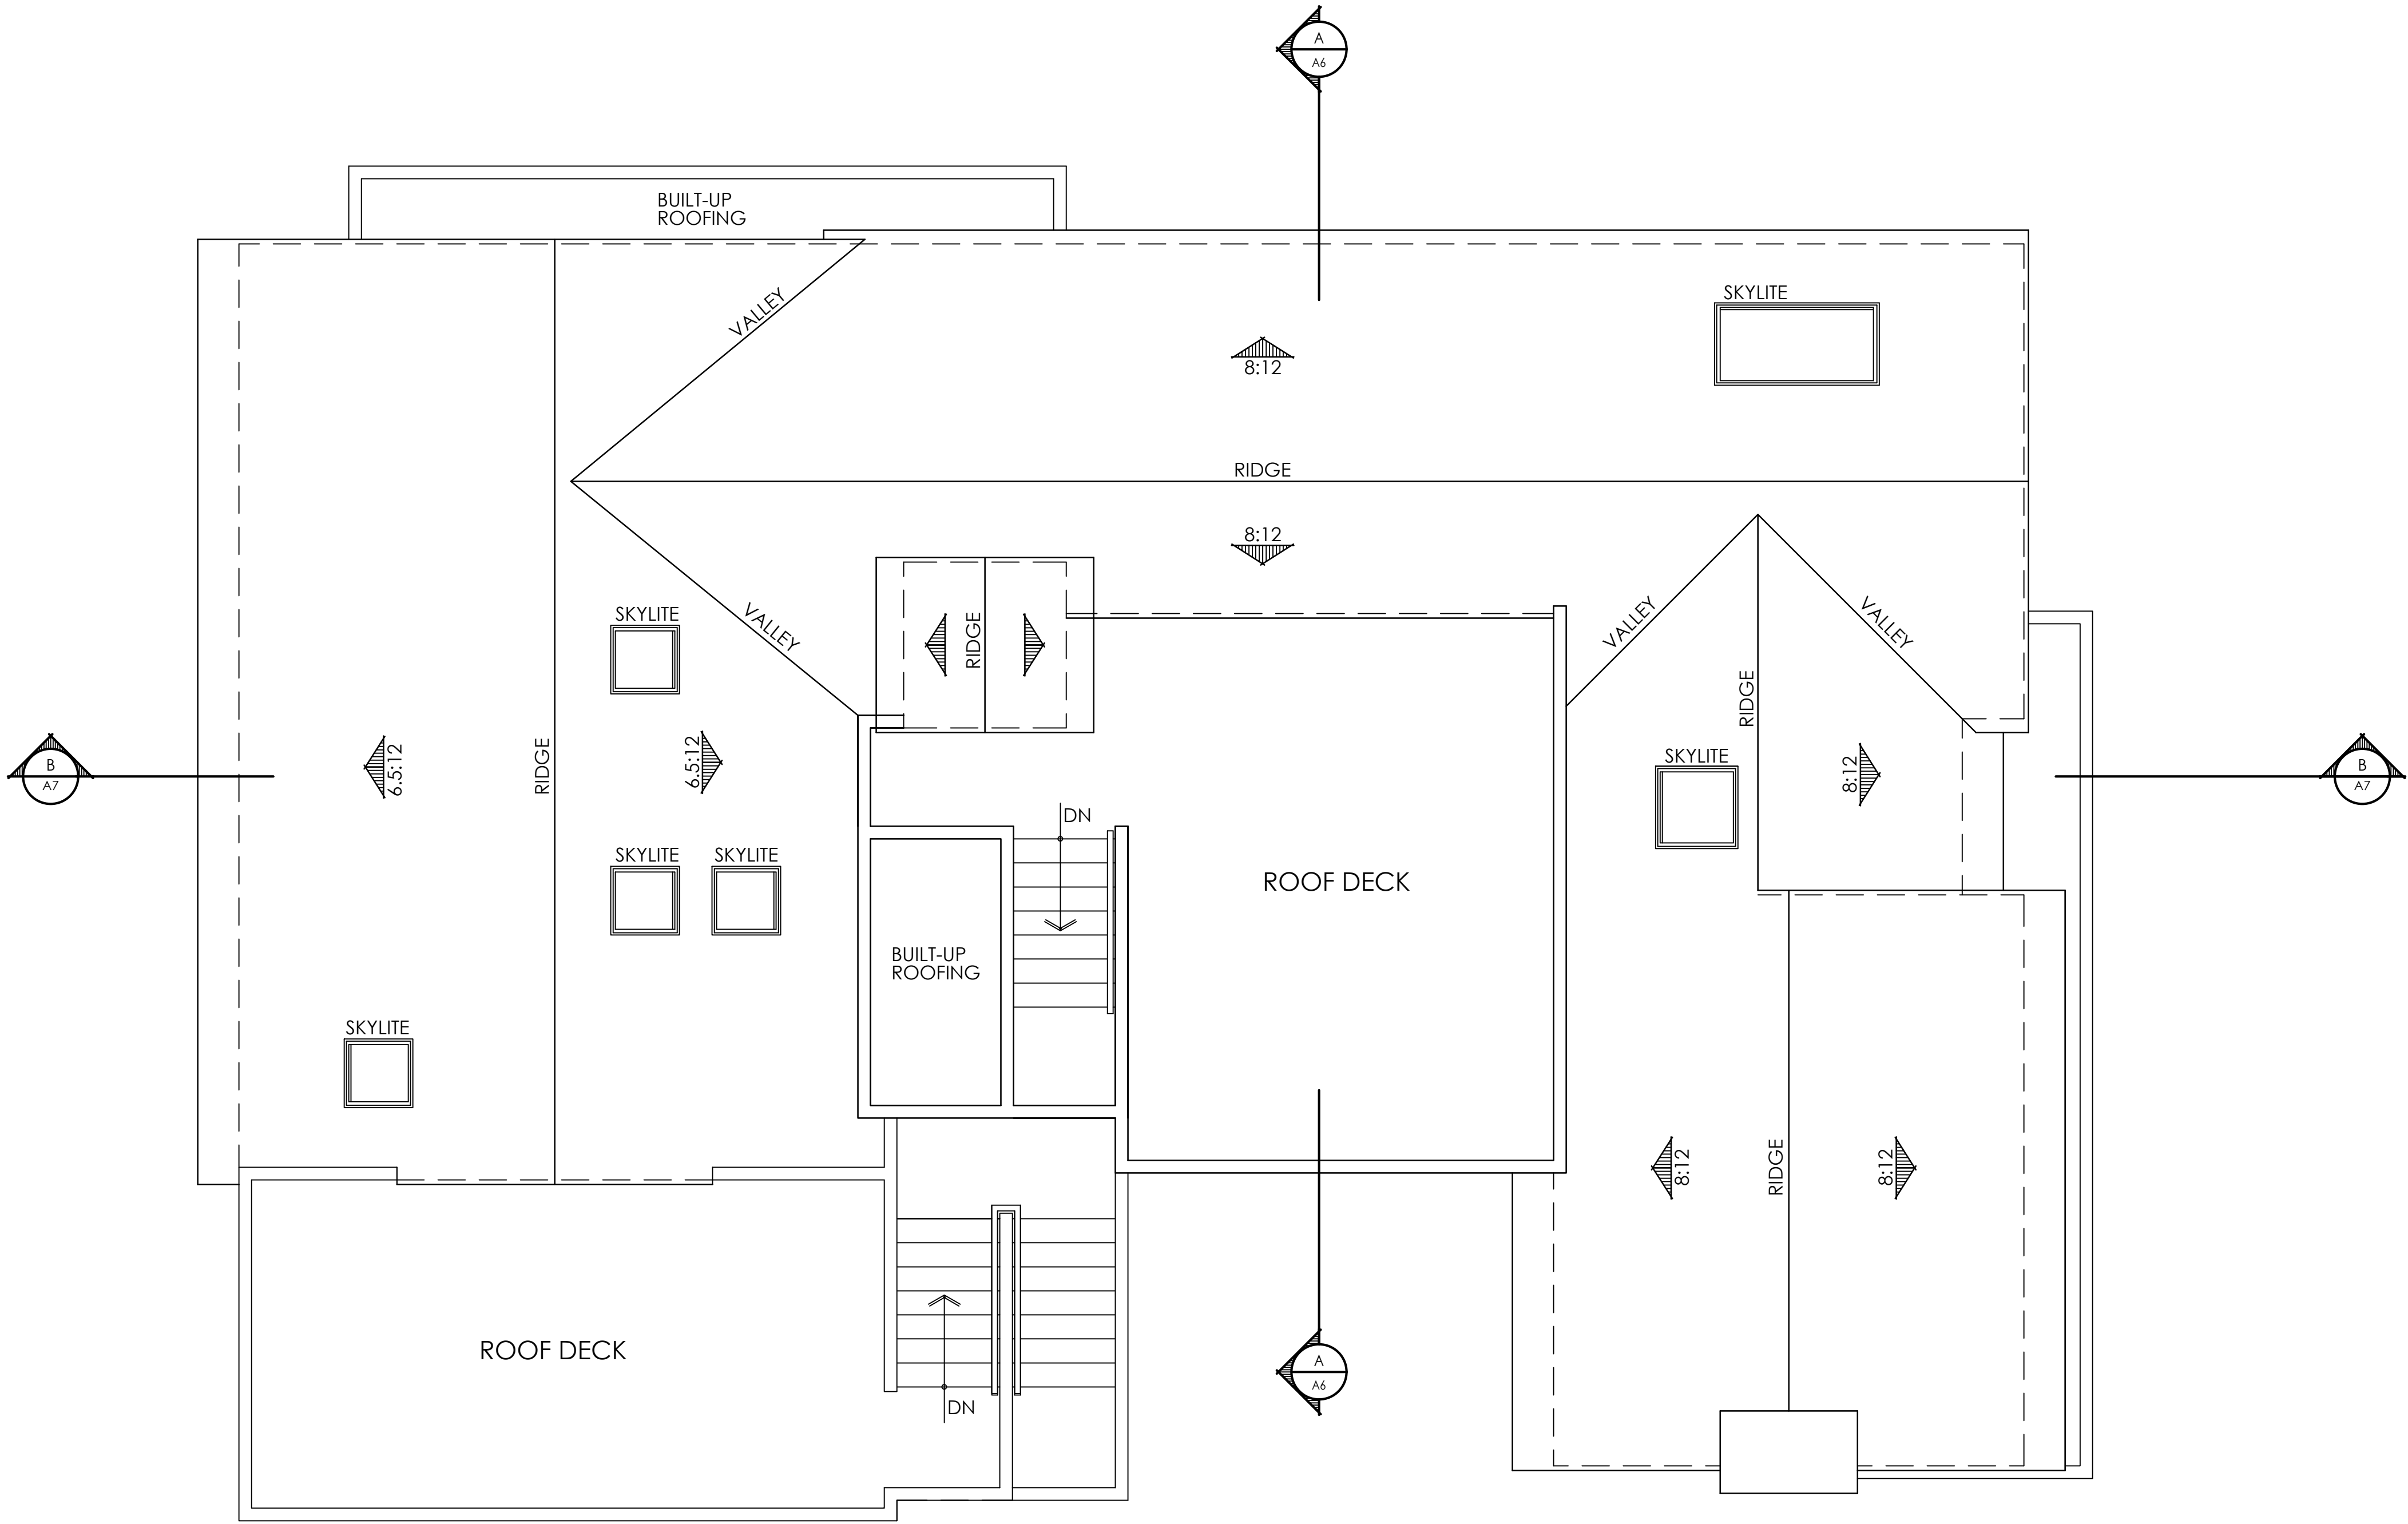


ROOF PLAN
SCALE : 1/4"=1'-0"

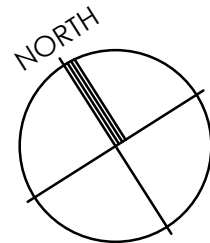


ROOF PLAN

SHEET NUMBER	SET/ISSUE DATE	PLAN CHECK NUMBER	SET REVISIONS
A5	30 NOV 2020	-	
PROJECT NUMBER	PURPOSE		
2008	REASONABLE ACCOMMODATION REQUEST		

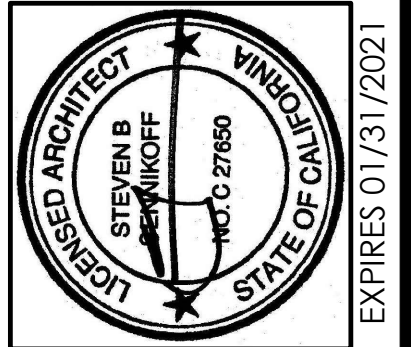


CUSTOM HOME
The Natale Residence
147 PARK AVENUE
LONG BEACH, CALIFORNIA 90803

562.344.5438
5500 East 2nd Street, Suite 2
Long Beach, California 90803

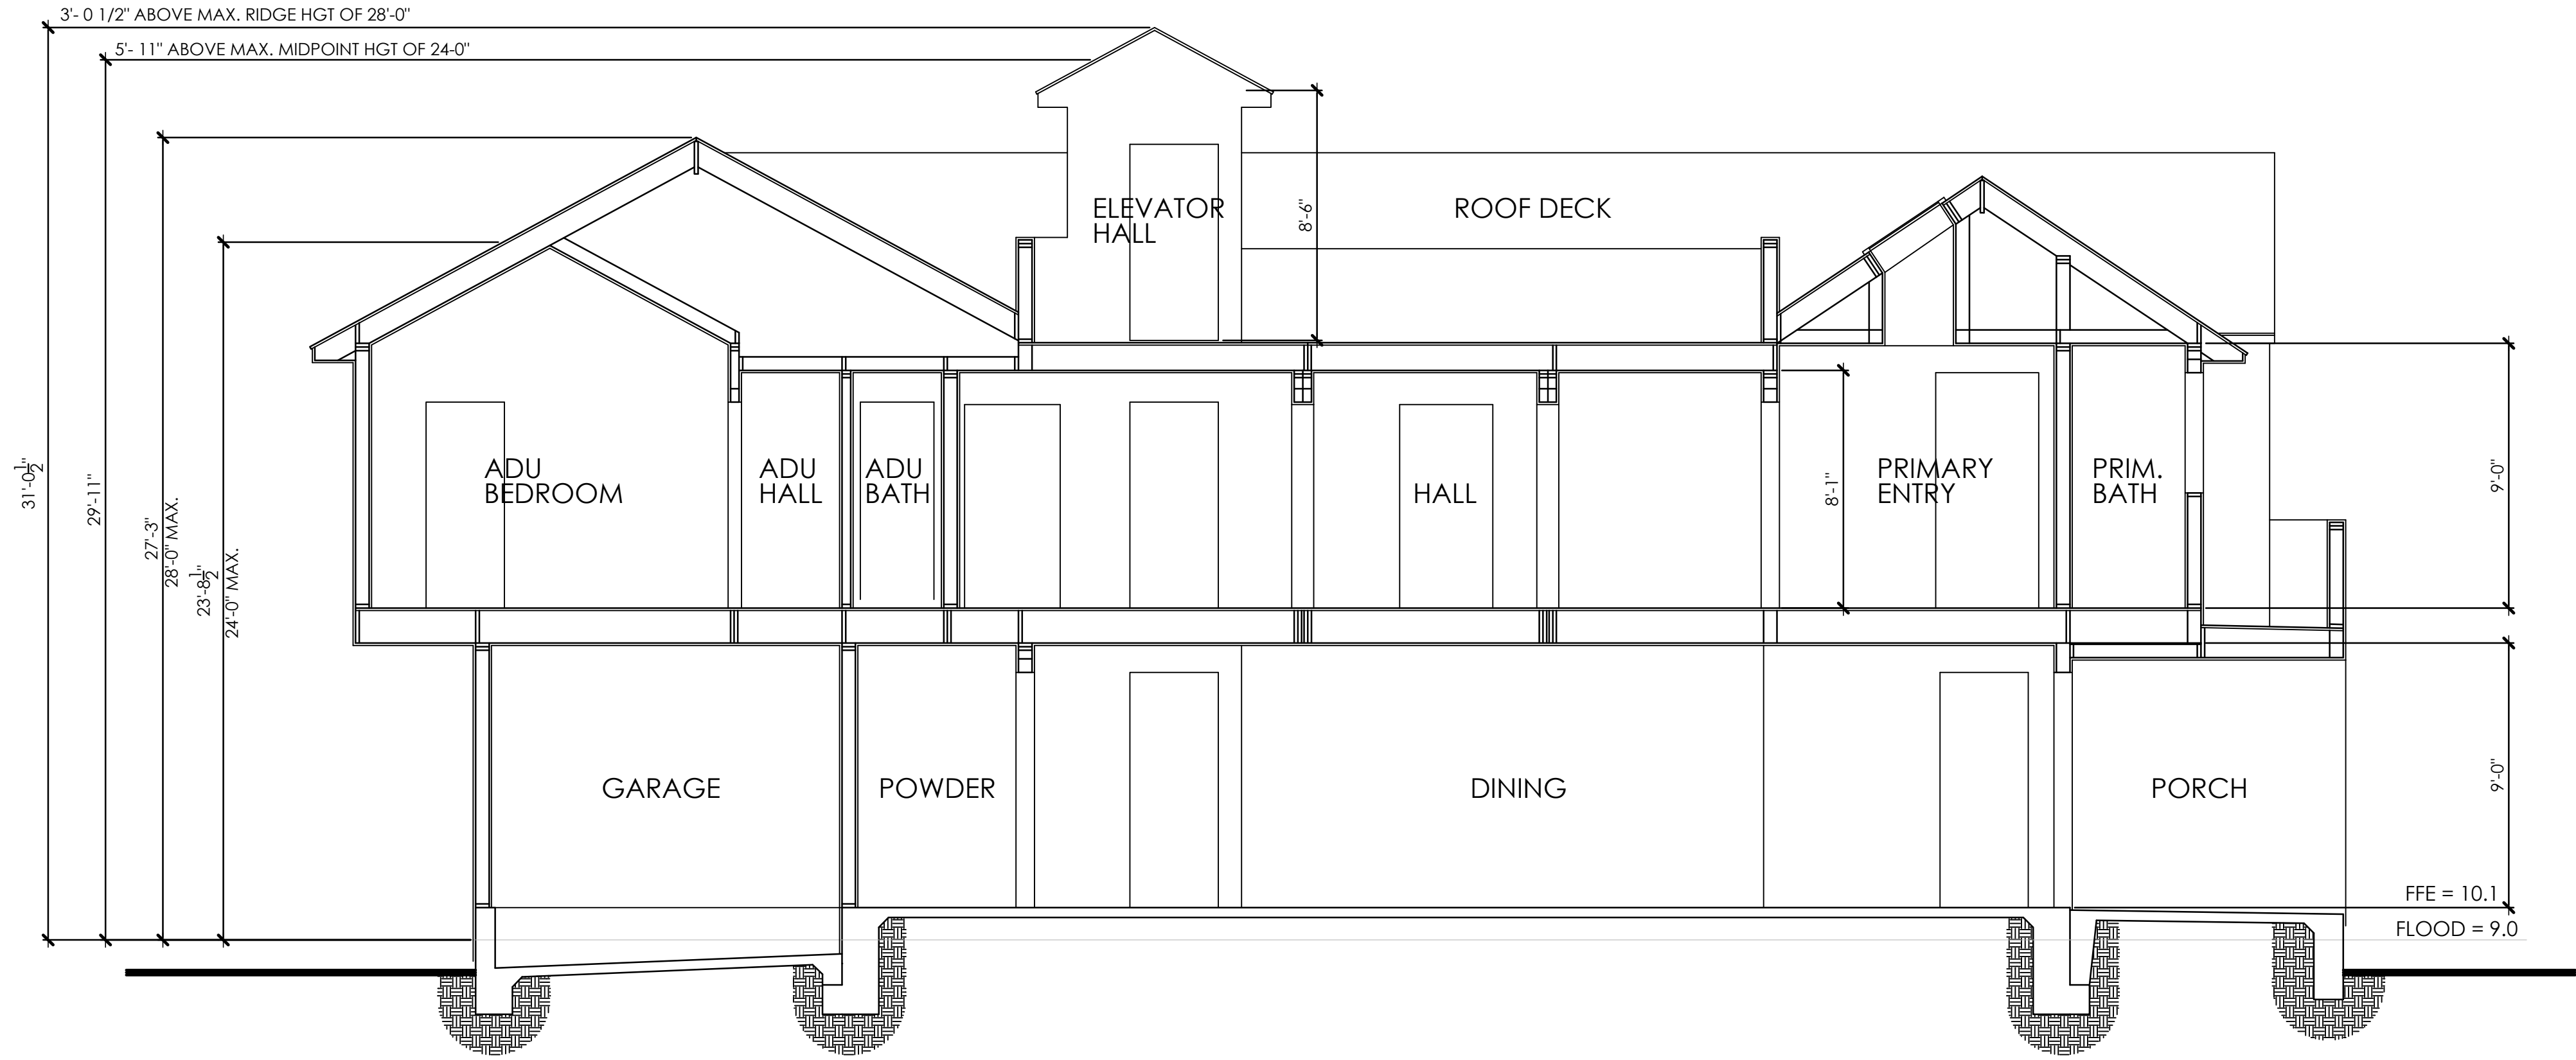


SECTION BB
SCALE : 1/4"=1'-0"

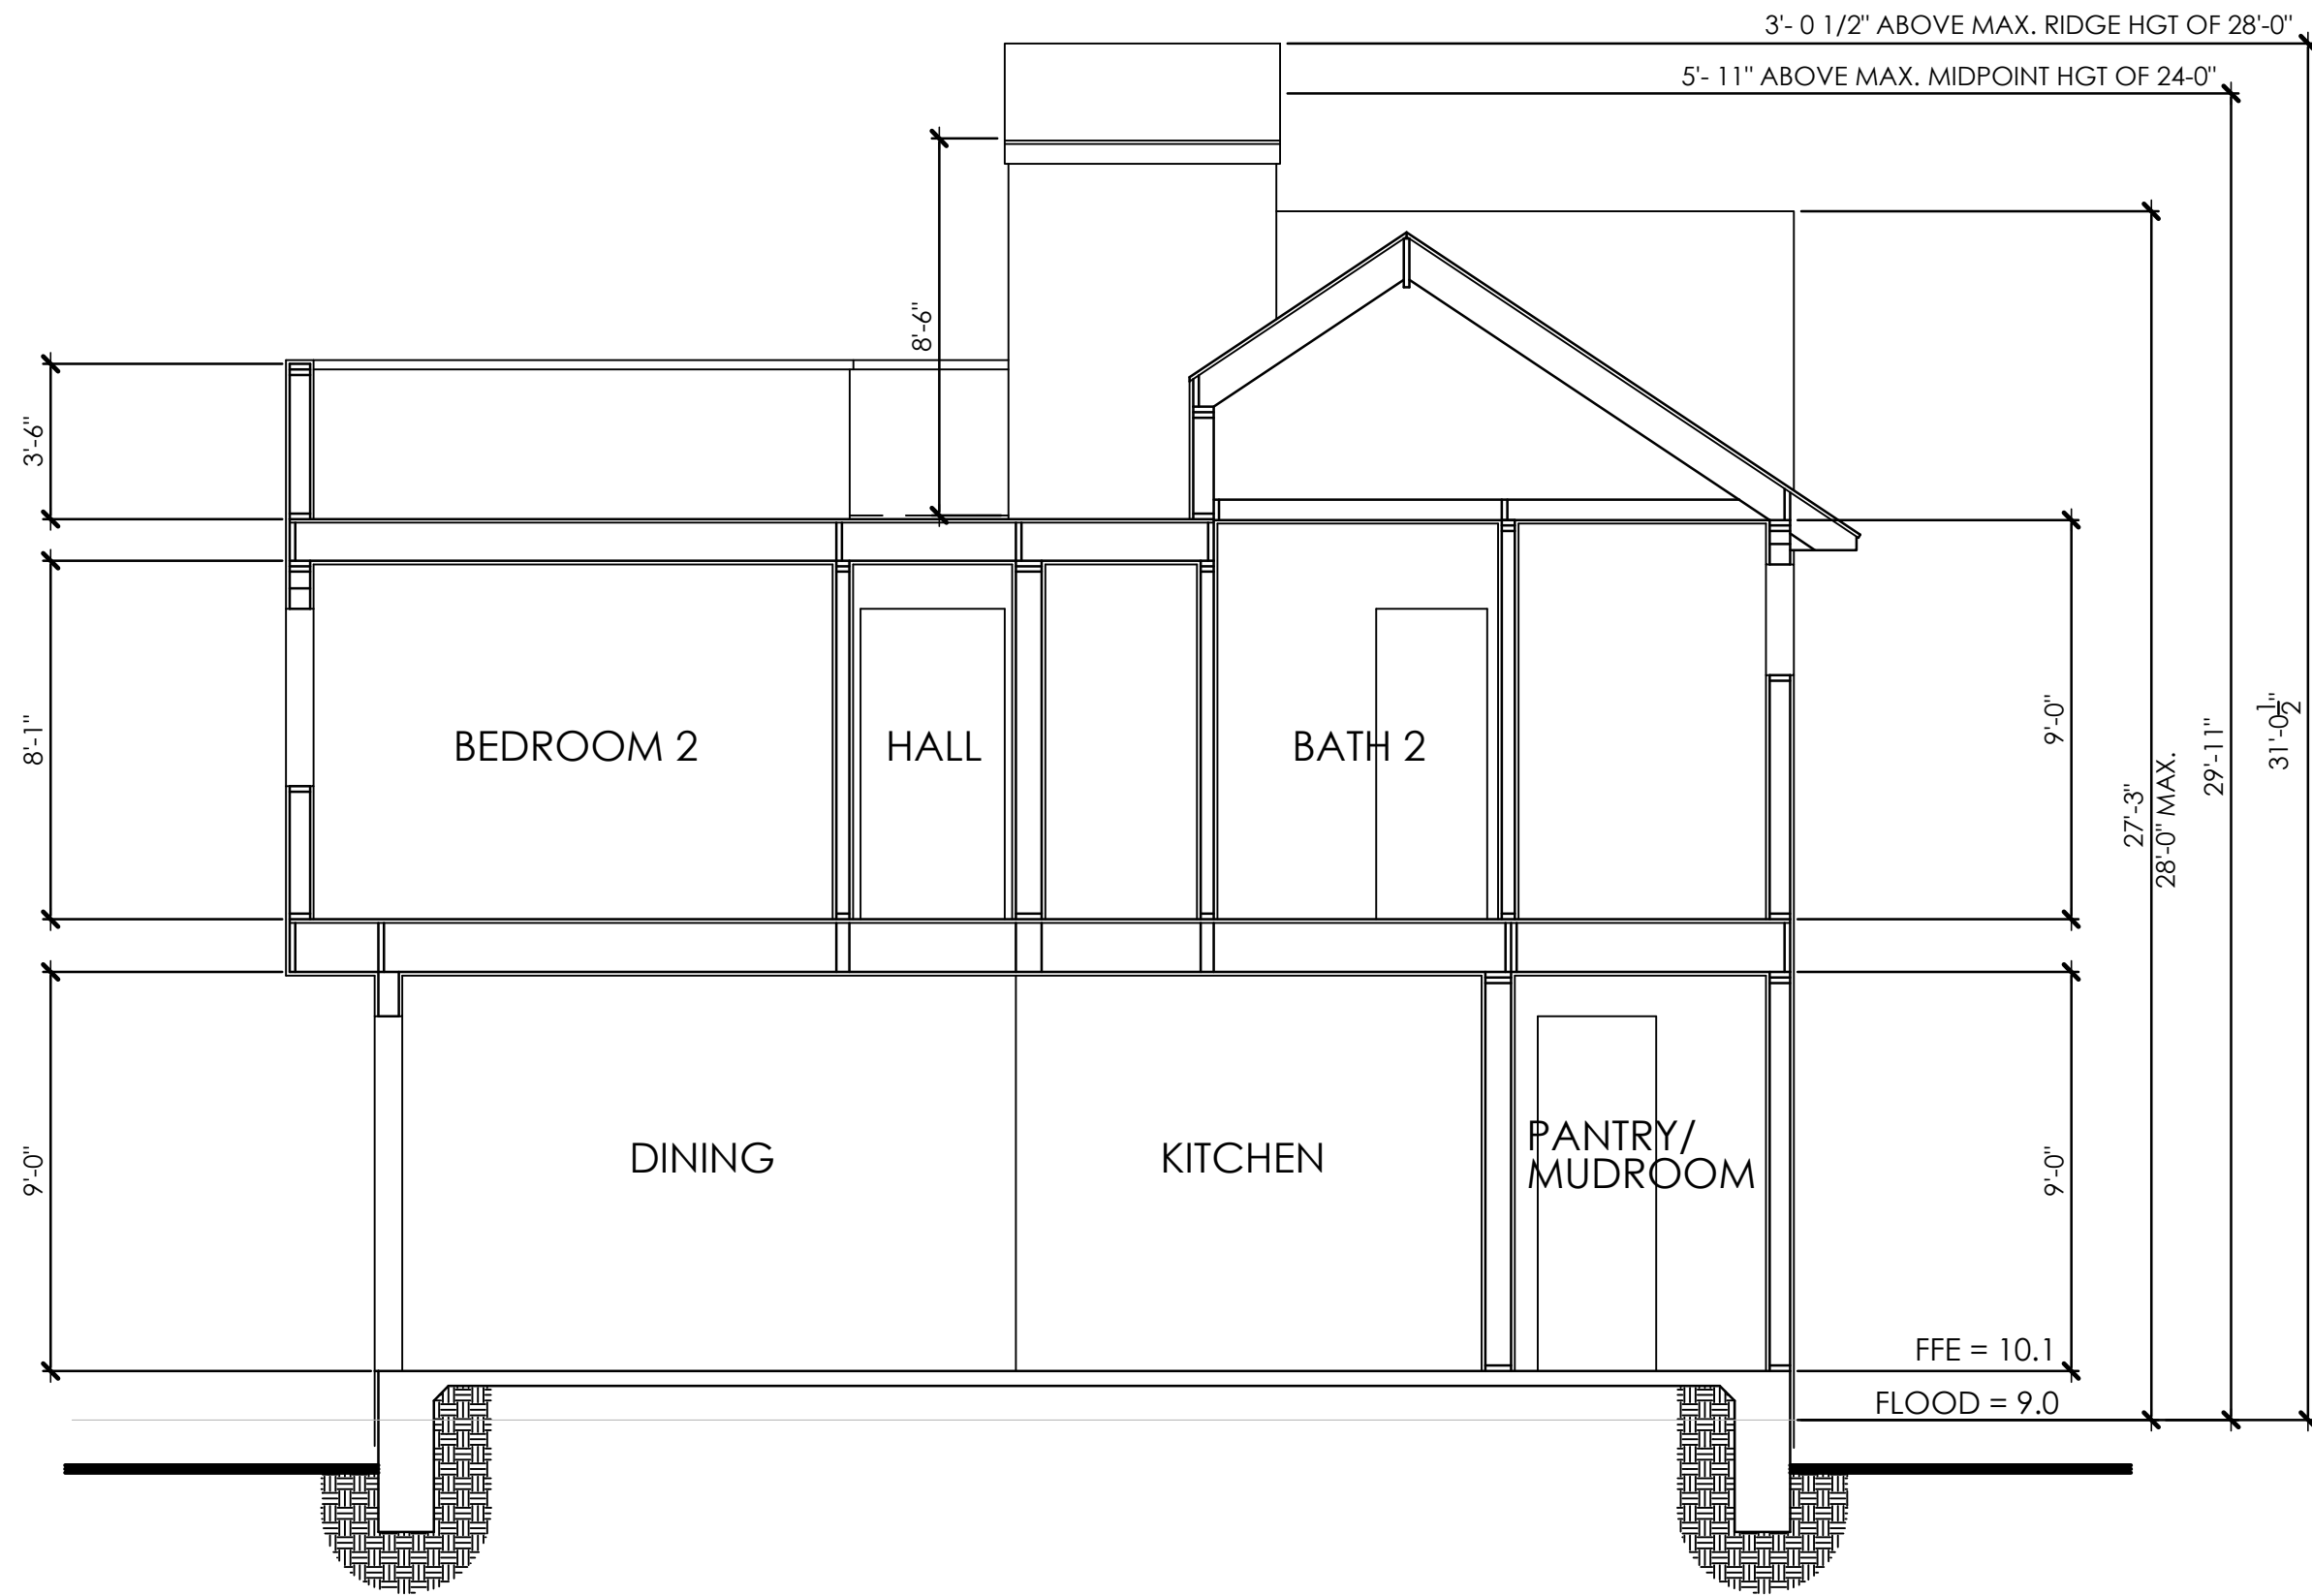

SECTION AA
SCALE : 1/4"=1'-0"

SECTIONS

SHEET NUMBER	SET/ISSUE DATE	PLAN CHECK NUMBER	SET REVISIONS
A6	30 NOV 2020	-	
PROJECT NUMBER	2008	PURPOSE	
		REASONABLE	
		ACCOMMODATION	
		REQUEST	

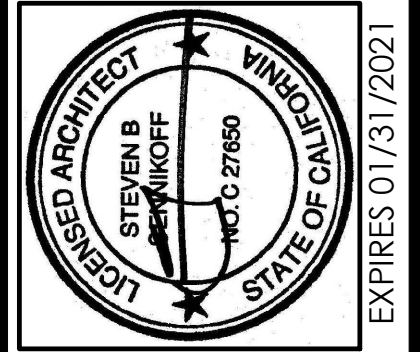

CUSTOM HOME
The Natale Residence
147 PARK AVENUE
LONG BEACH, CALIFORNIA 90803

562.344.5438

5500 East 2nd Street, Suite 2
Long Beach, California 90803

Sennikoff
ARCHITECTS




SOUTH ELEVATION
SCALE : 1/4"=1'-0"



EAST ELEVATION
SCALE : 1/4"=1'-0"

EXTERIOR ELEVATIONS

SHEET NUMBER	SET/ISSUE DATE	PLAN CHECK NUMBER	SET REVISIONS
A7	30 NOV 2020	-	
PROJECT NUMBER	PURPOSE		
2008	REASONABLE ACCOMMODATION REQUEST		

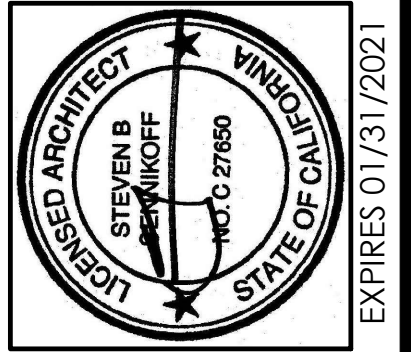

CUSTOM HOME
The Natale Residence
147 PARK AVENUE
LONG BEACH, CALIFORNIA 90803

562.344.5438
5500 East 2nd Street, Suite 2
Long Beach, California 90803



NORTH ELEVATION

SCALE : 1/4"=1'-0"




WEST ELEVATION

SCALE : 1/4"=1'-0"

EXTERIOR ELEVATIONS

SHEET NUMBER	SET ISSUE DATE	PLAN CHECK NUMBER	SET REVISIONS
A8	30 NOV 2020	-	
PROJECT NUMBER	PURPOSE	REASONABLE	ACCOMMODATION
2008	2008	REQUEST	

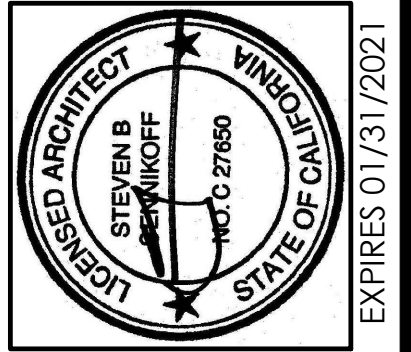

CUSTOM HOME
The Natale Residence
147 PARK AVENUE
LONG BEACH, CALIFORNIA 90803

562.344.5438
5500 East 2nd Street, Suite 2
Long Beach, California 90803

Sennikoff
ARCHITECTS