


Magnolia Ave

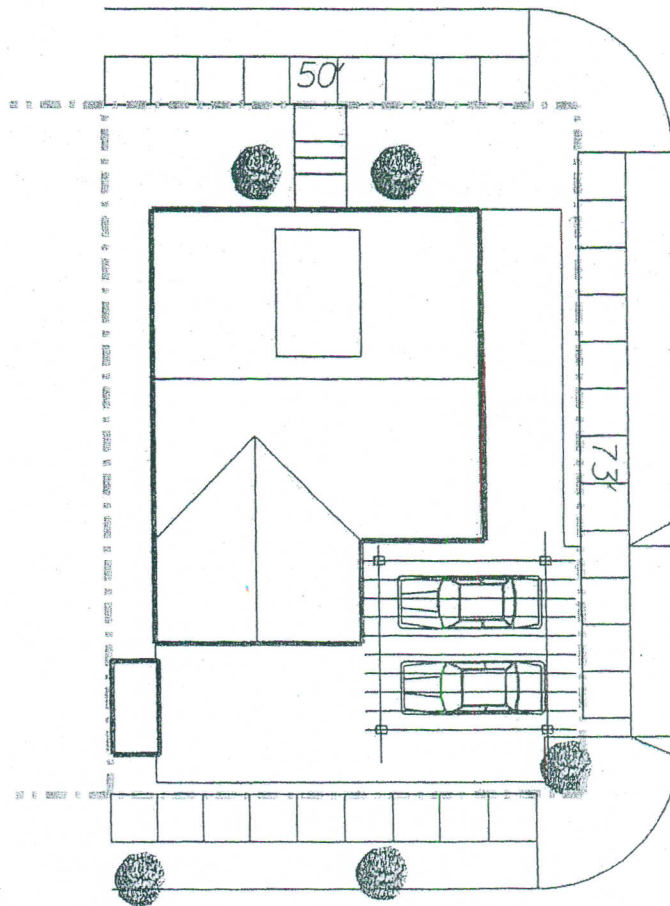


SITE PLAN 1" = 20'


Henderson



1494 HENDERSON - 1367 SQ FT - 4BD/2BA

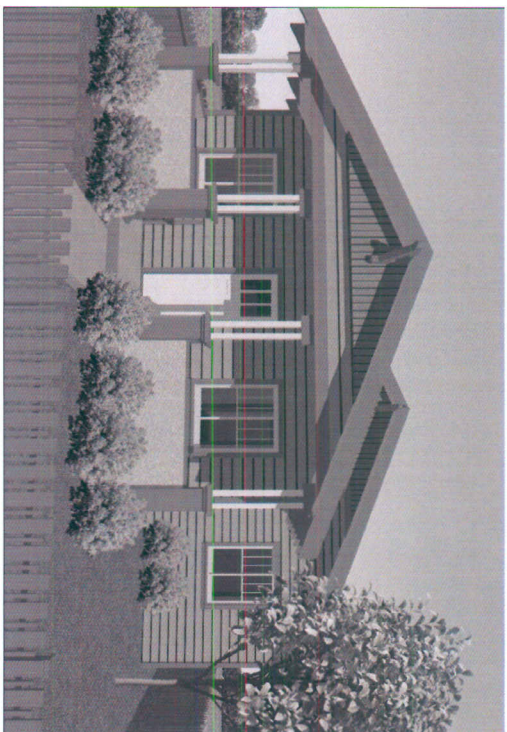

1486 HENDERSON - 1334 SQ FT - 4BD/2BA

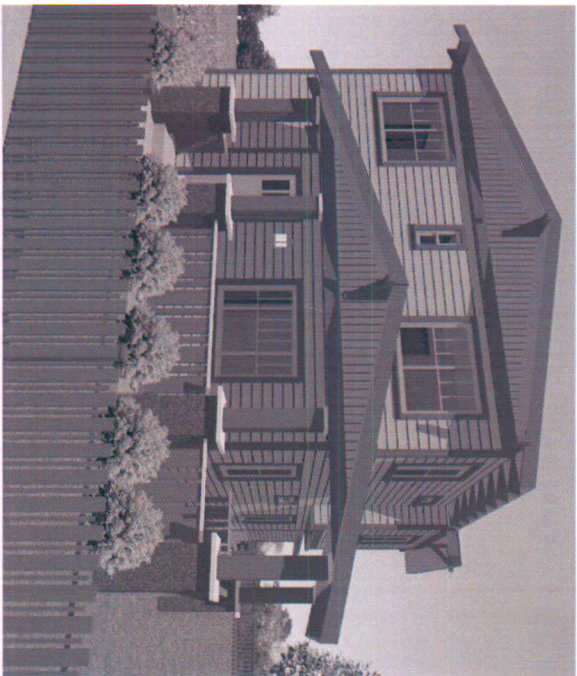

1495 CHESTNUT 1367 SQ FT - 4 BD/2BA

SHEET INDEX

A-02/4	FLOOR PLANS
A-05/7	ELEVATION
A-08/10	SECTIONS

Design/Build by:



17700 S Figueroa St
Gardena, CA 90248
Phone: (310) 921-7631
www.habitlaa.org
Robert Dwele, PE
rdwele@habitatlaa.org

Job:

Habitat for Humanity
Long Beach
Washington Area
Affordable Housing

Consultants:

Survey:
Anacal Engineering
Contact: Glen Gawney
1900 E LA Palma Ave - Suite 202
Anahem, CA 92805
(714) 774-1763

Structural:

Contact: Mark Ibrahim
TIBBA Engineer Inc
5581 W E Santa Ana Canyon Rd
Anahem Hills, CA 92807
(714) 285-2551

Soils:

Contact: Richard Rybak
Rybak Geotechnical
16022 Armita St - Ste No. 7
Van Nuys, CA 91406
(818) 785-0550

Revisions:

No	Description	Date

Date:

AUG 10, 2009

Scale:

Sheet Title:

COVER

Sheet No.:

A-01

Design/Build by:



17700 S Figueroa St
Gardena, CA 90248
Phone: (310) 321-7631
www.habitatla.org
Robert Dwelle, PE
rdwelle@habitatla.org

Habitat for Humanity
Long Beach
Washington Area
Affordable Housing

Consultant:
Survey:
Anacal Engineering
Contact: Glen Gawrey
1900 E LA Palma Ave - Suite 202
Anaheim, CA 92805
(714) 774-1763

Structural:
Contact: Mark Ibrahim
TIBBA Engineer Inc
5581 N E Santa Ana Canyon Rd
Anaheim Hills, CA 92807
(714) 283-2551

Soils:
Contact: Richard Rybak
Rybak Geotechnical
16022 Armita St - Ste No. 7
Van Nuys, CA 91406
(818) 785-0550

Revisions:
No. Description Date

Date: AUG 10, 2009




Scale: 1/4" = 1'

Sheet Title:

FLOOR PLAN
1485 CHESTNUT


Sheet No.:

A-02

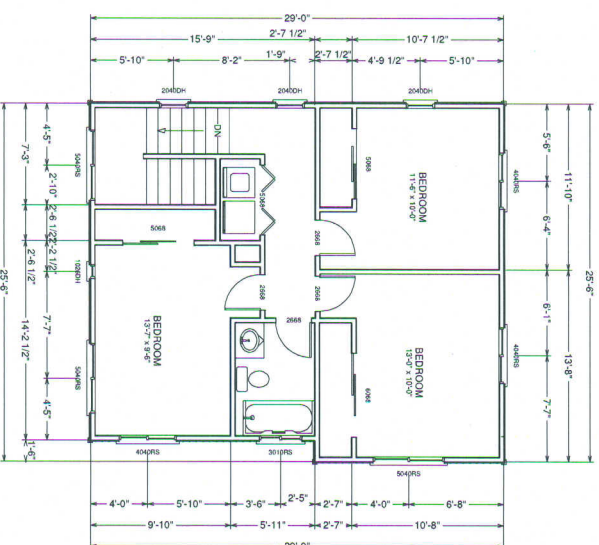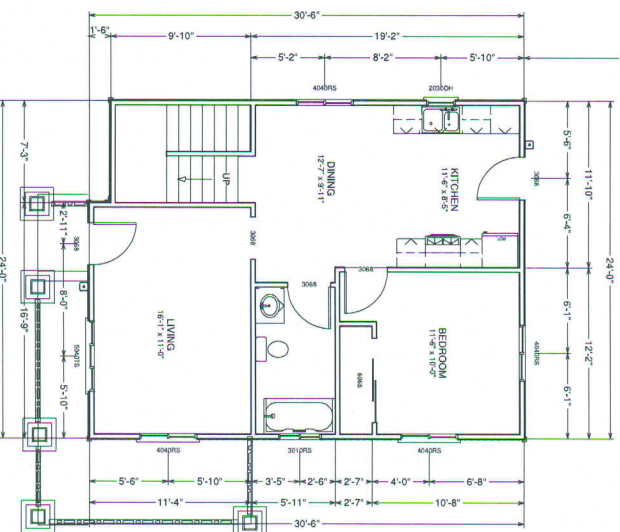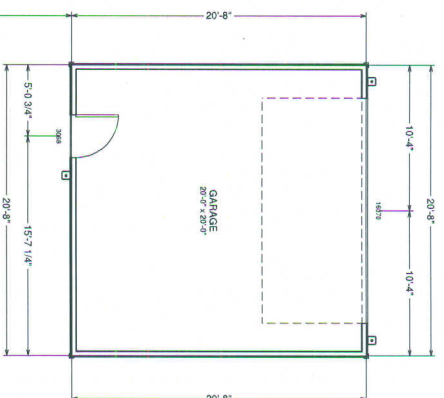


FIRST FLOOR

SECOND FLOOR

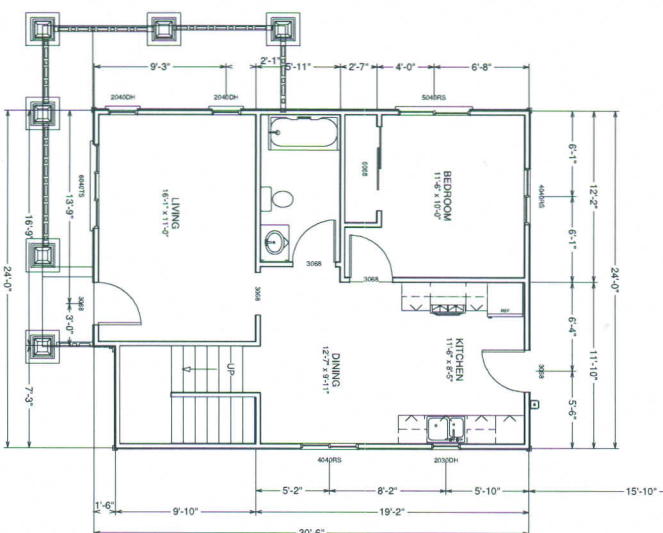


FIRST FLOOR

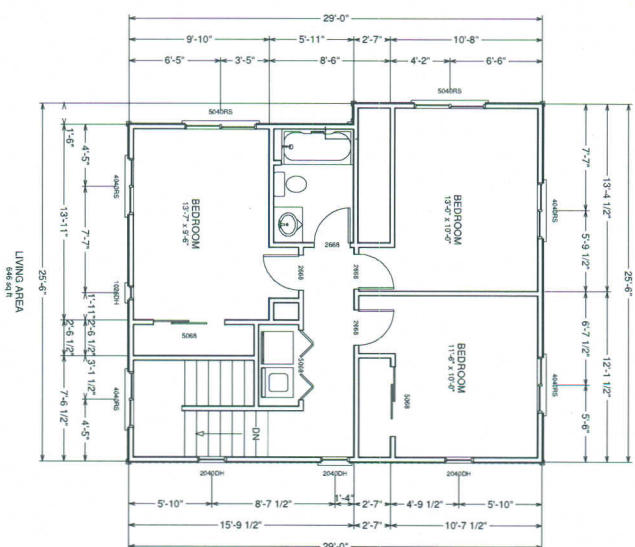

SECOND FLOOR

A-03

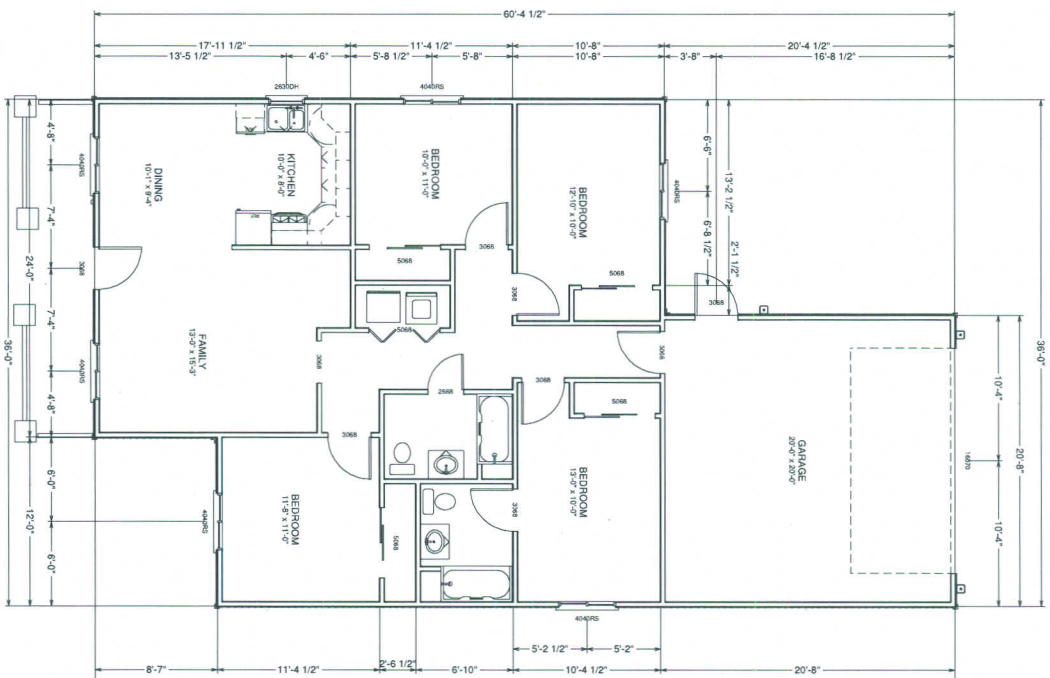

Design Build By:



17700 S Figueroa St
Gardena, CA 90248
Phone: (310) 821-7631
www.habitatla.org

Robert Dwelle, PE
rowelle@habitatla.org

Job:

Habitat for Humanity
Long Beach
Washington Area
Affordable Housing

Consultants:

Survey:
Anasazi Engineering
Contact: Glen Gamay
1300 E La Palma Ave - Suite 202
Anaheim, CA 92805
(714) 774-1763

Structural:
Contact: Mark Ibrahim
TIBBA Engineer Inc
5581 N E Santa Ana Canyon Rd
Anaheim Hills, CA 92807
(714) 283-2551

Soils:
Contact: Richard Rybak
Rybak Geotechnical
16022 Armita St - Ste No. 7
Van Nuys, CA 91406
(818) 785-0550

Revisions:

No	Description	Date

Date:

AUG 10, 2009

Scale:

1/4" = 1'

Sheet Title:


FLOOR PLAN
1486 HENDERSON

Sheet No.:


A-04



BACK

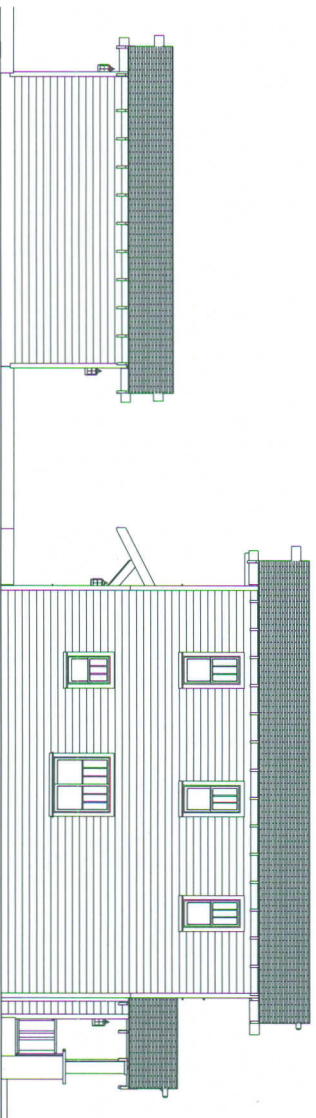


LEFT SIDE

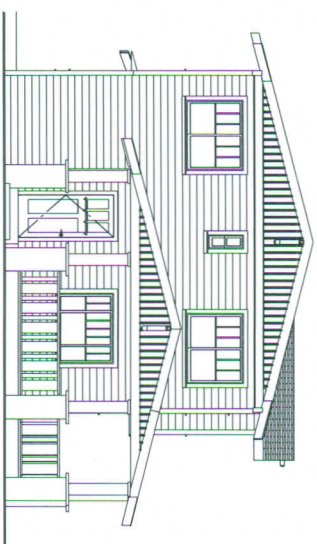


FRONT



RIGHT SIDE

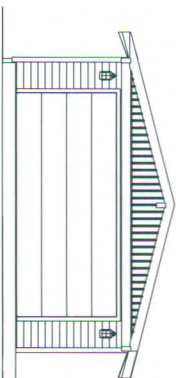

GARAGE ELEVATION

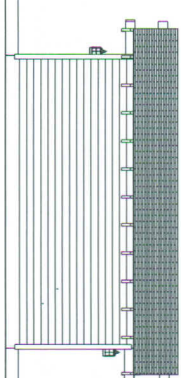

Design/Build by:



17700 S Figueroa St
Gardena, CA 90248
Phone: (310) 821-7631
www.habitatla.org
Robert Dwelle, PE
rdwelle@habitatla.org

Job:

Habitat for Humanity
Long Beach
Washington Area
Affordable Housing

Consultants:

Survey:
Anacal Engineering
Contact: Glen Gamewey
1590 E. LA Palma Ave - Suite 202
Anaheim, CA 92805
(714) 774-1763

Structural:

Contact: Mark Ibrahim
TIBBA Engineer Inc.
5581 N.E. Santa Ana Canyon Rd
Anaheim Hills, CA 92807
(714) 285-2551

Soils:

Contact: Richard Rybak
Rybak Geotechnical
16022 Arminia St - Ste No. 7
Van Nuys, CA 91406
(818) 785-0550

Revisions:

No.	Description	Date

Date:

AUG 10, 2009

Scale:

1/4" = 1'

Sheet Title:

ELEVATIONS
1495 CHESTNUT

Sheet No.:

A-05

Design/Build by:



17700 S Figueroa St
Gardena, CA 90248
Phone: (310) 821-7631
www.habitatla.org
Robert Dwyer, PE
rdwyer@habitatla.org

Job:
Habitat for Humanity
Long Beach
Washington Area
Affordable Housing

Consultant:
Survey:
Anacal Engineering
Contact: Sean Gawney
1900 E LA Palma Ave - Suite 202
Anaheim, CA 92805
(714) 774-1763

Structural:
Contact: Mark Ibrahim
TIBBA Engineer Inc
5551 N E Santa Ana Canyon Rd
Anaheim Hills, CA 92807
(714) 285-2551

Soils:
Contact: Richard Rybak
Rybak Geotechnical
16022 Armita St - Ste No. 7
Van Nuys, CA 91406
(818) 785-0550

Revisions:

No	Description	Date
----	-------------	------

Date: AUG 10, 2009


Scale: 1/4" = 1'

Sheet Title:


ELEVATIONS
1494 HENDERSON

Sheet No.:


A-06

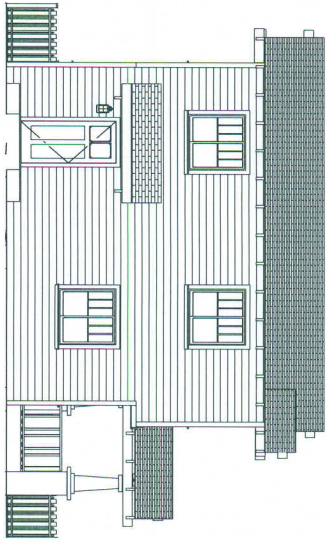


BACK

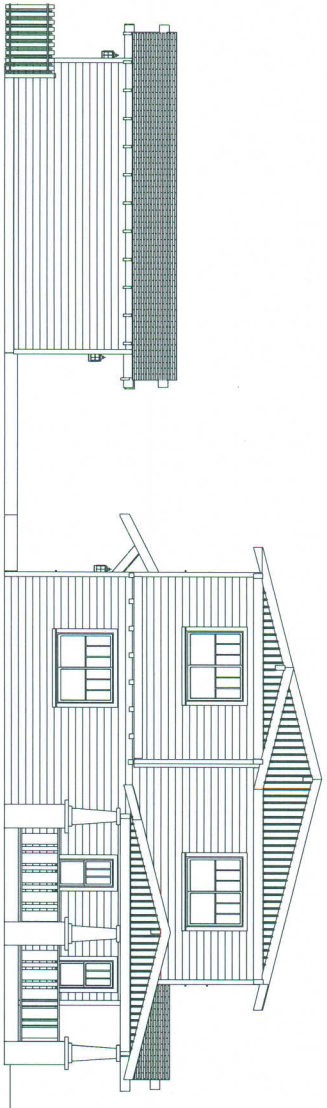


LEFT SIDE

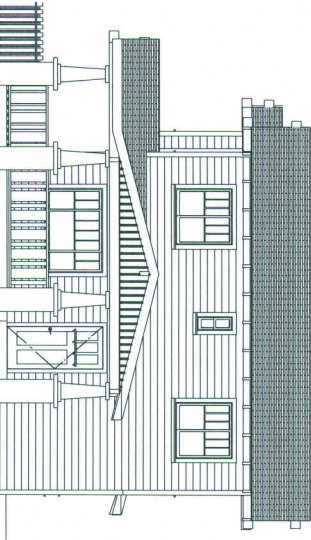


FRONT

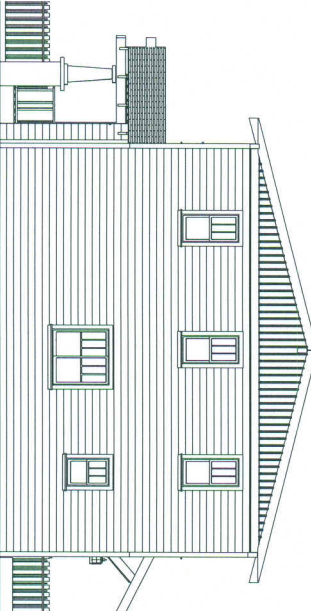

RIGHT SIDE

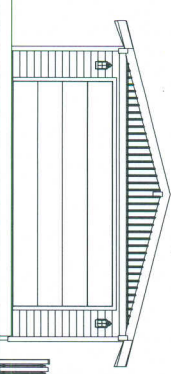

GARAGE ELEVATION

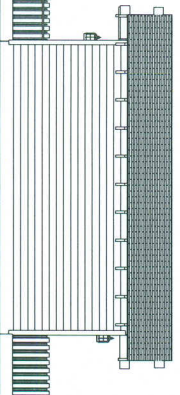

Design/Build by:



17700 S Figueroa St
Gardena, CA 90248
Phone: (310) 821-7631
www.habitatla.org

Robert Dwele, PE
rdwele@habitatla.org

Job:

Habitat for Humanity
Long Beach
Washington Area
Affordable Housing

Consultants:

Survey:
Anasol Engineering
Contact: Glen Gamewy
1300 E. LA Palma Ave - Suite 202
Anaheim, CA 92805
(714) 774-1763

Structural:

Contact: Mark Ibrahim
TIBBA Engineer Inc
5561 -N E Santa Ana Canyon Rd
Anaheim Hills, CA 92807
(714) 283-2551

Soils:

Contact: Richard Rybak
Rybak Geotechnical
16022 Arminia St - Site No. 7
Van Nuys, CA 91406
(818) 785-0550

Revisions:

No	Description	Date

Date:

AUG 10, 2009

Scale:


1/4" = 1'

Sheet Title:


ELEVATIONS
1486 HENDERSON

Sheet No.:


A-07

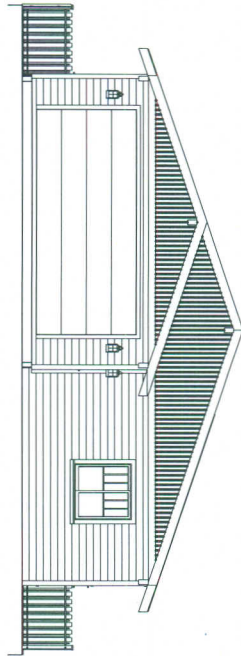


BACK

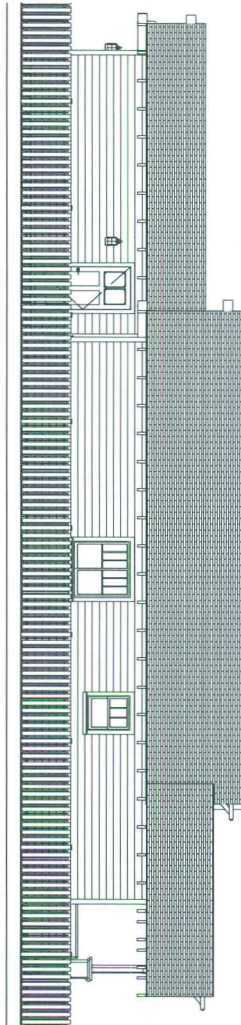

LEFT SIDE

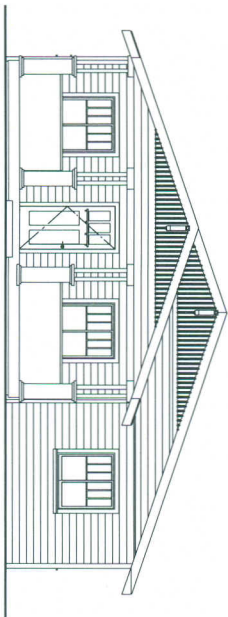

FRONT

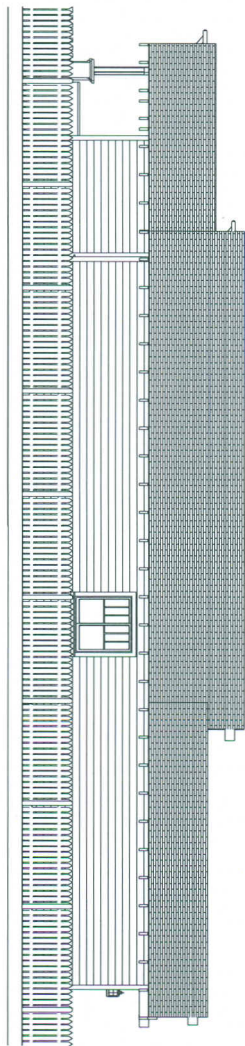

RIGHT SIDE

MATERIAL BOARD

Design/Build by:



17700 S Figueroa St
Gardena, CA 90248
Phone: (310) 321-7631
www.habitatla.org

Robert Dwelle, PE
rdwelle@habitatla.org

WOOD FACIA AND OUTRIGGERS

VINYL WINDOWS
W/SIMULATED LITES
WOOD TRIM

ASPHALT SHINGLE ROOF



WOOD CORNER
BOARD

HARDI SIDING

HARDIPLANK

WOOD COLUMN

CRAFTSMAN STYLE
DOOR

STUCCO

WOOD PORCH RAILING

WOOD FENCE

Job:

Habitat for Humanity
Long Beach
Washington Area
Affordable Housing

Consultants:

Survey:
Anacal Engineering
Contact: Glen Gawney
1900 E LA Palma Ave - Suite 202
Anaheim, CA 92805
(714) 774-1763

Structural:
Contact: Mark Ibrahim
TTBBA Engineer Inc
5561-N E Santa Ana Canyon Rd
Anaheim Hills, CA 92807
(714)-288-2551

Soils:
Contact: Richard Rybak
Rybak Geotechnical
16022 Armina St - Ste No. 7
Van Nuys, CA 91406
(818) 785-0550

Revisions:

No	Description	Date

Date: AUG 10, 2009

Scale:

Sheet Title:

Sheet No.:

1494 Henderson



1486 Henderson



1495 Chestnut



1650 Magnolia

