




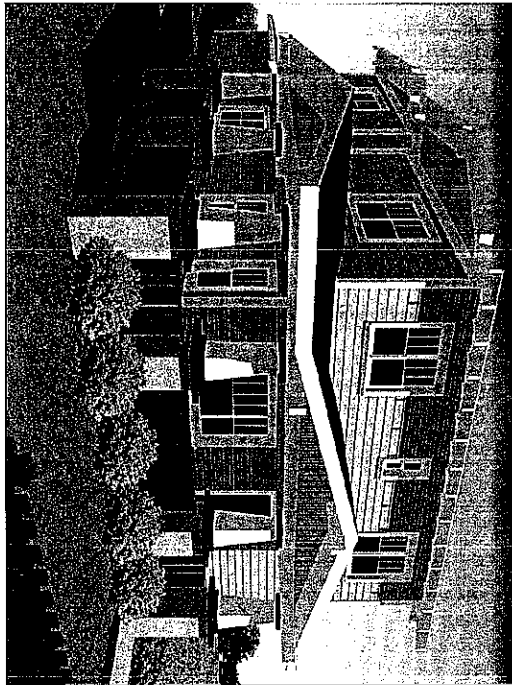

1494 HENDERSON - 1367 SQ. FT. - 4BD/2BA

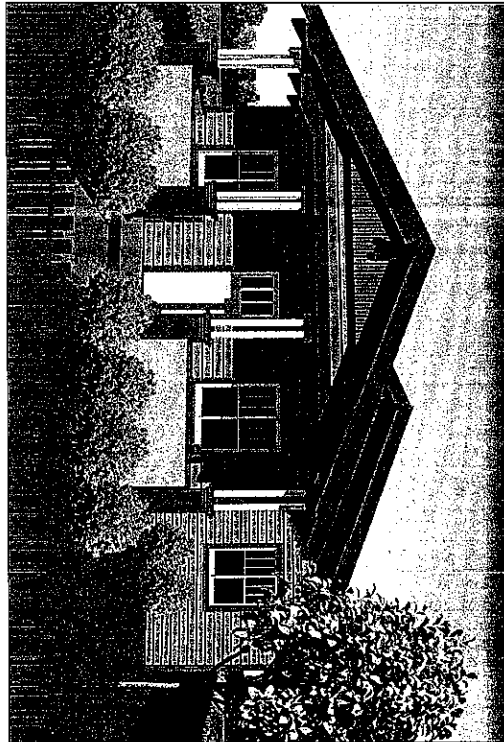

1486 HENDERSON - 1334 SQ. FT. - 4BD/2BA

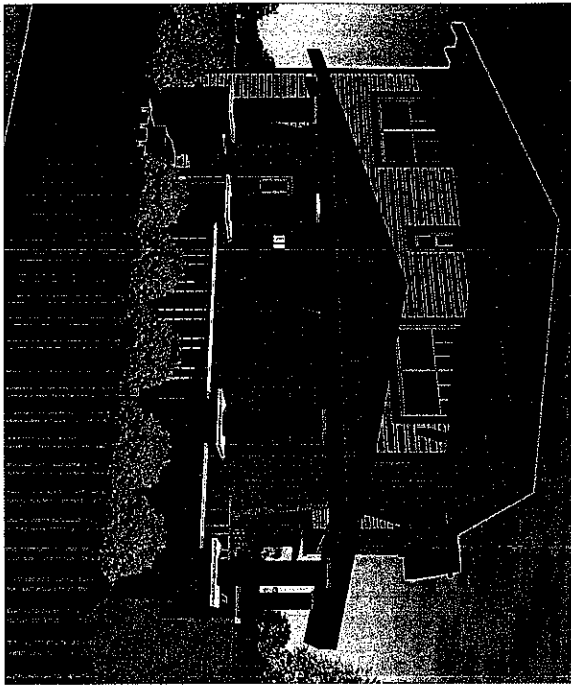

1495 CHESTNUT 1367 SQ. FT. - 4 BD/2BA

SHEET INDEX

A-02/4	FLOOR PLANS
A-05/7	ELEVATION
A-08/10	SECTIONS

Design/Build Inc.



1770 S Figueroa St
Gardena, CA 90248
Phone: (310) 821-7631
www.habitatla.org

Robert Dwelle, PE
rdwelle@habitatla.org

Job:

Habitat for Humanity
Long Beach
Washington Area
Affordable Housing

Consultants:

Survey:
Ancoral Engineering
Contact: Glen Conway
1900 E. La Palma Ave. Suite 202
Anaheim, CA 92805
(714) 774-1763

Structural:

Contact: Mark Ibrahim
TIBSA Engineer Inc
5581 N.E. Santa Ana Canyon Rd
Anaheim Hills, CA 92807
(714) 293-2951

Soils:

Contact: Richard Rybak
Rybak Geotechnical
116022 Armita St - Ste No. 7
Van Nuys, CA 91406
(818) 785-0550

Revisions:

No	Description	Date
----	-------------	------

Date:

AUG 10, 2009




Scale:

Sheet Title:

COVER

Sheet No.:

A-01

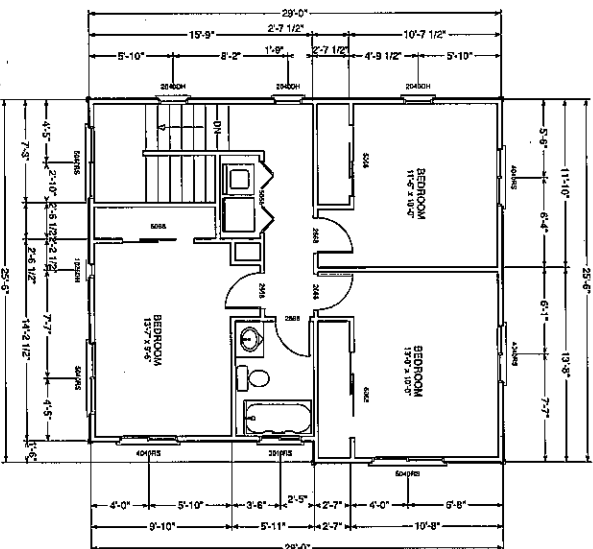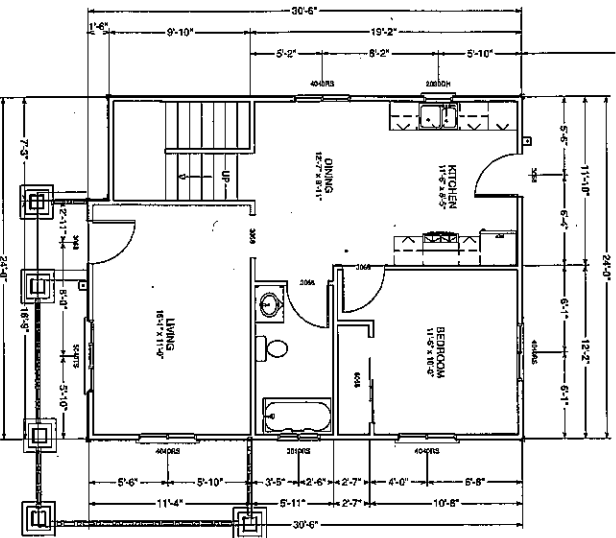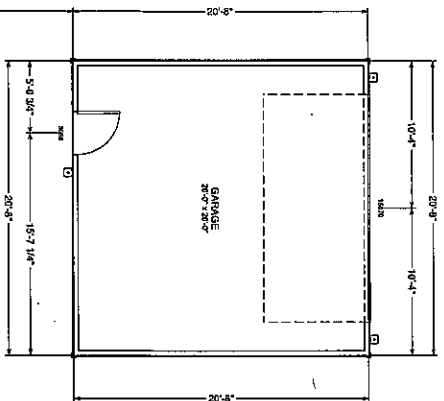

Design/Build by:



17700 S Figueroa St
Gardena, CA 90248
Phone: (310) 821-7631
www.habitatla.org
Robert Drexler, P.E.
rdrexler@habitatla.org

Habitat for Humanity
Long Beach
Washington Area
Affordable Housing

Consultants:

Survey:
Anacal Engineering
Contact: Glen Gawnay
1900 E La Palma Ave - Suite 202
Anaheim, CA 92805
(714) 774-1783

Structural:
Contact: Mark Ibrahim
TIBRA Engineer Inc
5581 N. E. Santa Ana Canyon Rd
Anaheim Hills, CA 92807
(714) 283-2851

Soils:
Contact: Richard Rybak
Rybak Geotechnical
16022 Armita St - Ste No. 7
Van Nuys, CA 91406
(818) 785-0550

Revisions:

No.	Description	Date

Date: AUG 10, 2009



Scale: 1/4" = 1'

Sheet Title:


FLOOR PLAN
1495 CHESTNUT

Sheet No.:

A-02

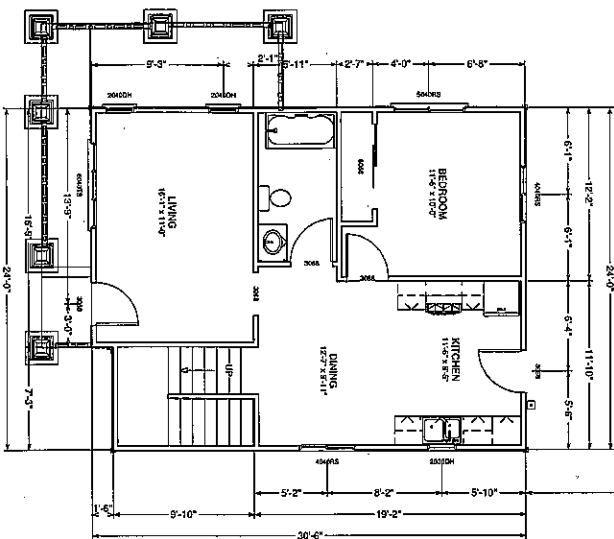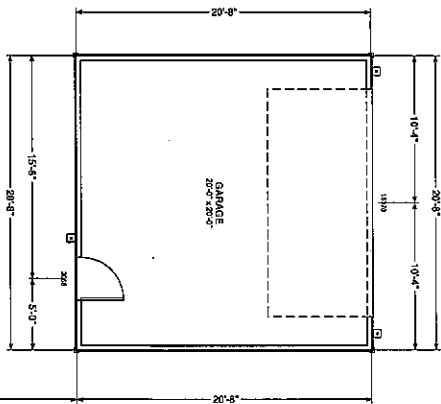

FIRST FLOOR

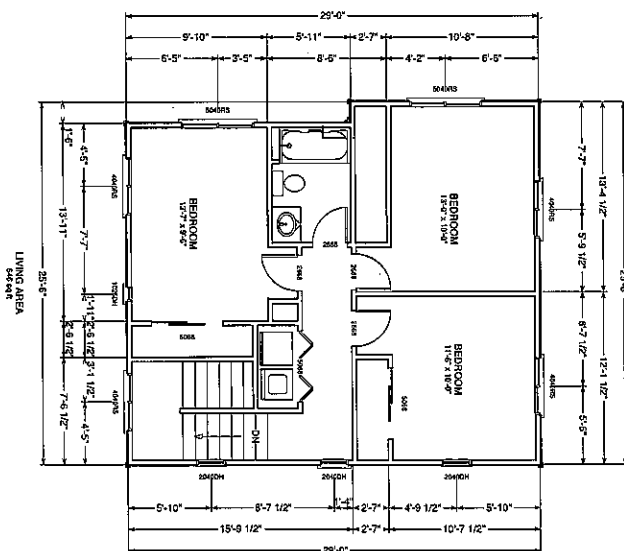

SECOND FLOOR

Design/Build by:



17700 S Figueroa St
Gardena, CA 90248
Phone: (310) 821-7631
www.habitatla.org

Robert Dwelle, PE
rdwelle@habitatla.org

Job:

Habitat for Humanity
Long Beach
Washington Area
Affordable Housing

Consultants:

Survey:
Anascan Engineering
Contact: Glen Gwynne
1900 E LA Palma Ave - Suite 202
Anaheim, CA 92805
(714) 774-1783

Structural:
Contact: Mark Ibrahim
TIBBA Engineer Inc
5581 N E Santa Ana Canyon Rd
Anaheim Hills, CA 92807
(714) 283-2551

Soils:
Contact: Richard Rybak
Rybak Geotechnical
18022 Arroyo St - Ste No. 7
Van Nuys, CA 91406
(818) 765-0550

Revisions:

No	Description	Date


Date: AUG 10, 2009

Scale: 1/4" = 1'

Sheet Title:
FLOOR PLAN
1494 HENDERSON

Sheet No.:

A-03

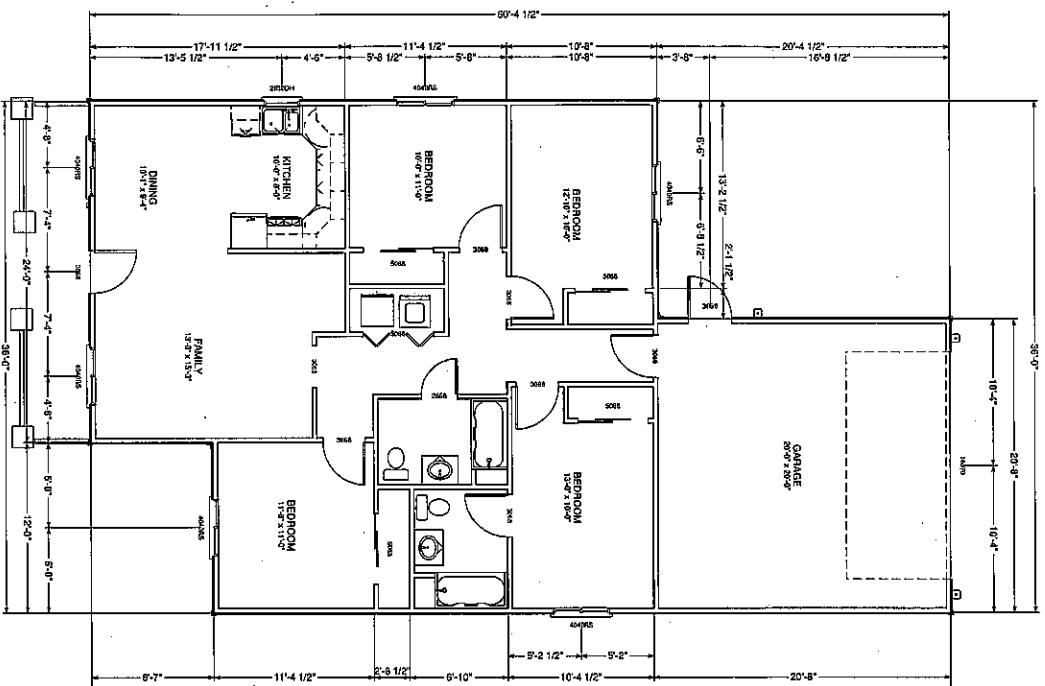

FIRST FLOOR

Design/Build by:



17700 S Figueroa St
Gardena, CA 90248
Phone: (310) 821-7631
www.habitatla.org

Robert Dwelle, PE
rdwelle@habitatla.org

Habitat for Humanity
Long Beach
Washington Area
Affordable Housing

Consultants:
Survey:
Anacal Engineering
Contact: Glen Gentry
1900 E La Palma Ave - Suite 202
Anaheim, CA 92805
(714) 774-1763

Structural:
Contact: Mark Ibrahim
TIBBA Engineer Inc
5581 N E Santa Ana Canyon Rd
Anaheim Hills, CA 92807
(714) 283-2551

Soils:
Contact: Richard Rybak
Rybak Geotechnical
16022 24th St - Ste No. 7
Van Nuys, CA 91406
(818) 785-0550

No	Description	Date

Date: AUG 10, 2009

Scale: 1/4" = 1'

Sheet Title:
FLOOR PLAN
1486 HENDERSON

Sheet No.:

A-04