





WEST ELEVATION
SCALE: 1/8" = 1'-0"

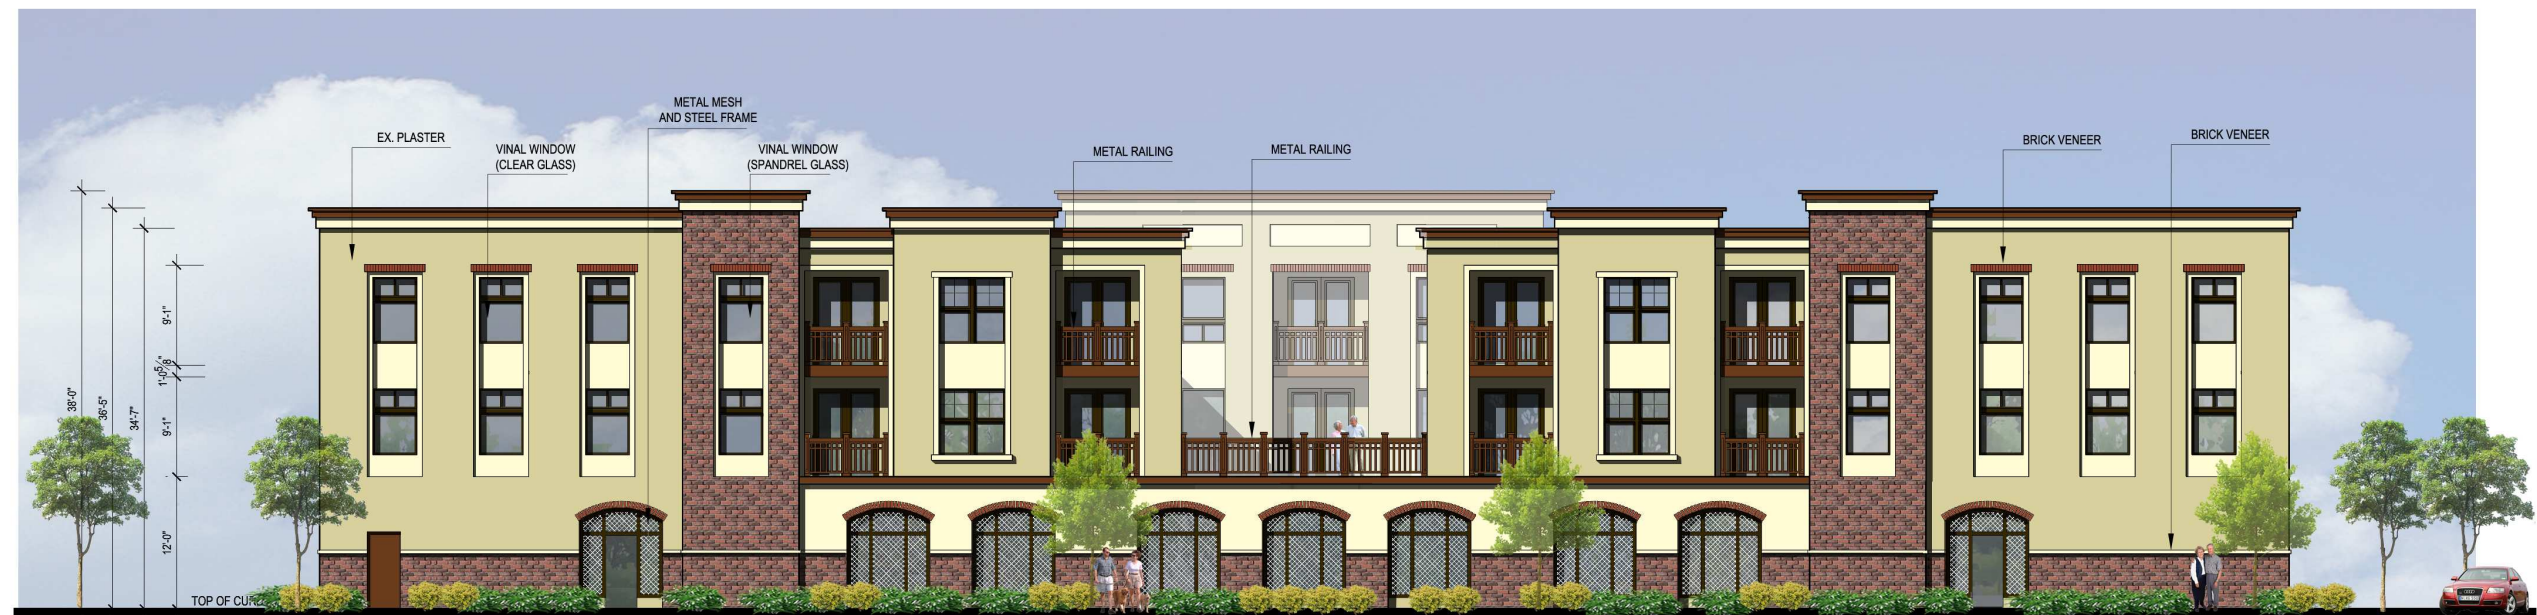

SOUTH ELEVATION
(FACING RAMONA PARK)
SCALE: 1/8" = 1'-0"

 

ELEVATIONS

ARTESIA BLVD. SENIOR HOUSING
PALM DESERT DEVELOPMENT CO.

AUGUST 10, 2009

LONG BEACH, CA

HPA#08418



HUMPHREYS & PARTNERS ARCHITECTS L.P.

5339 Alpha Road, Suite 300 Dallas, TX 75240 (972) 701-9636 (972) 701-9639

www.humphreys.com marketing@humphreys.com

DALLAS CHARLOTTE IRVINE LAS VEGAS NEW ORLEANS NORFOLK ORLANDO PHOENIX

© 2008 by HUMPHREYS & PARTNERS ARCHITECTS, LP
The arrangements depicted herein are the sole property of Humphreys & Partners Architects, LP and may not be reproduced in any form without its written permission.

Architectural conceptual site plans are for feasibility purpose only. Revisions may occur due to further investigation from regulatory authorities and building code analysis. Dimensions shown are of a strategic intent only. Refer to surveys and civil drawings for technical information and measurements.