




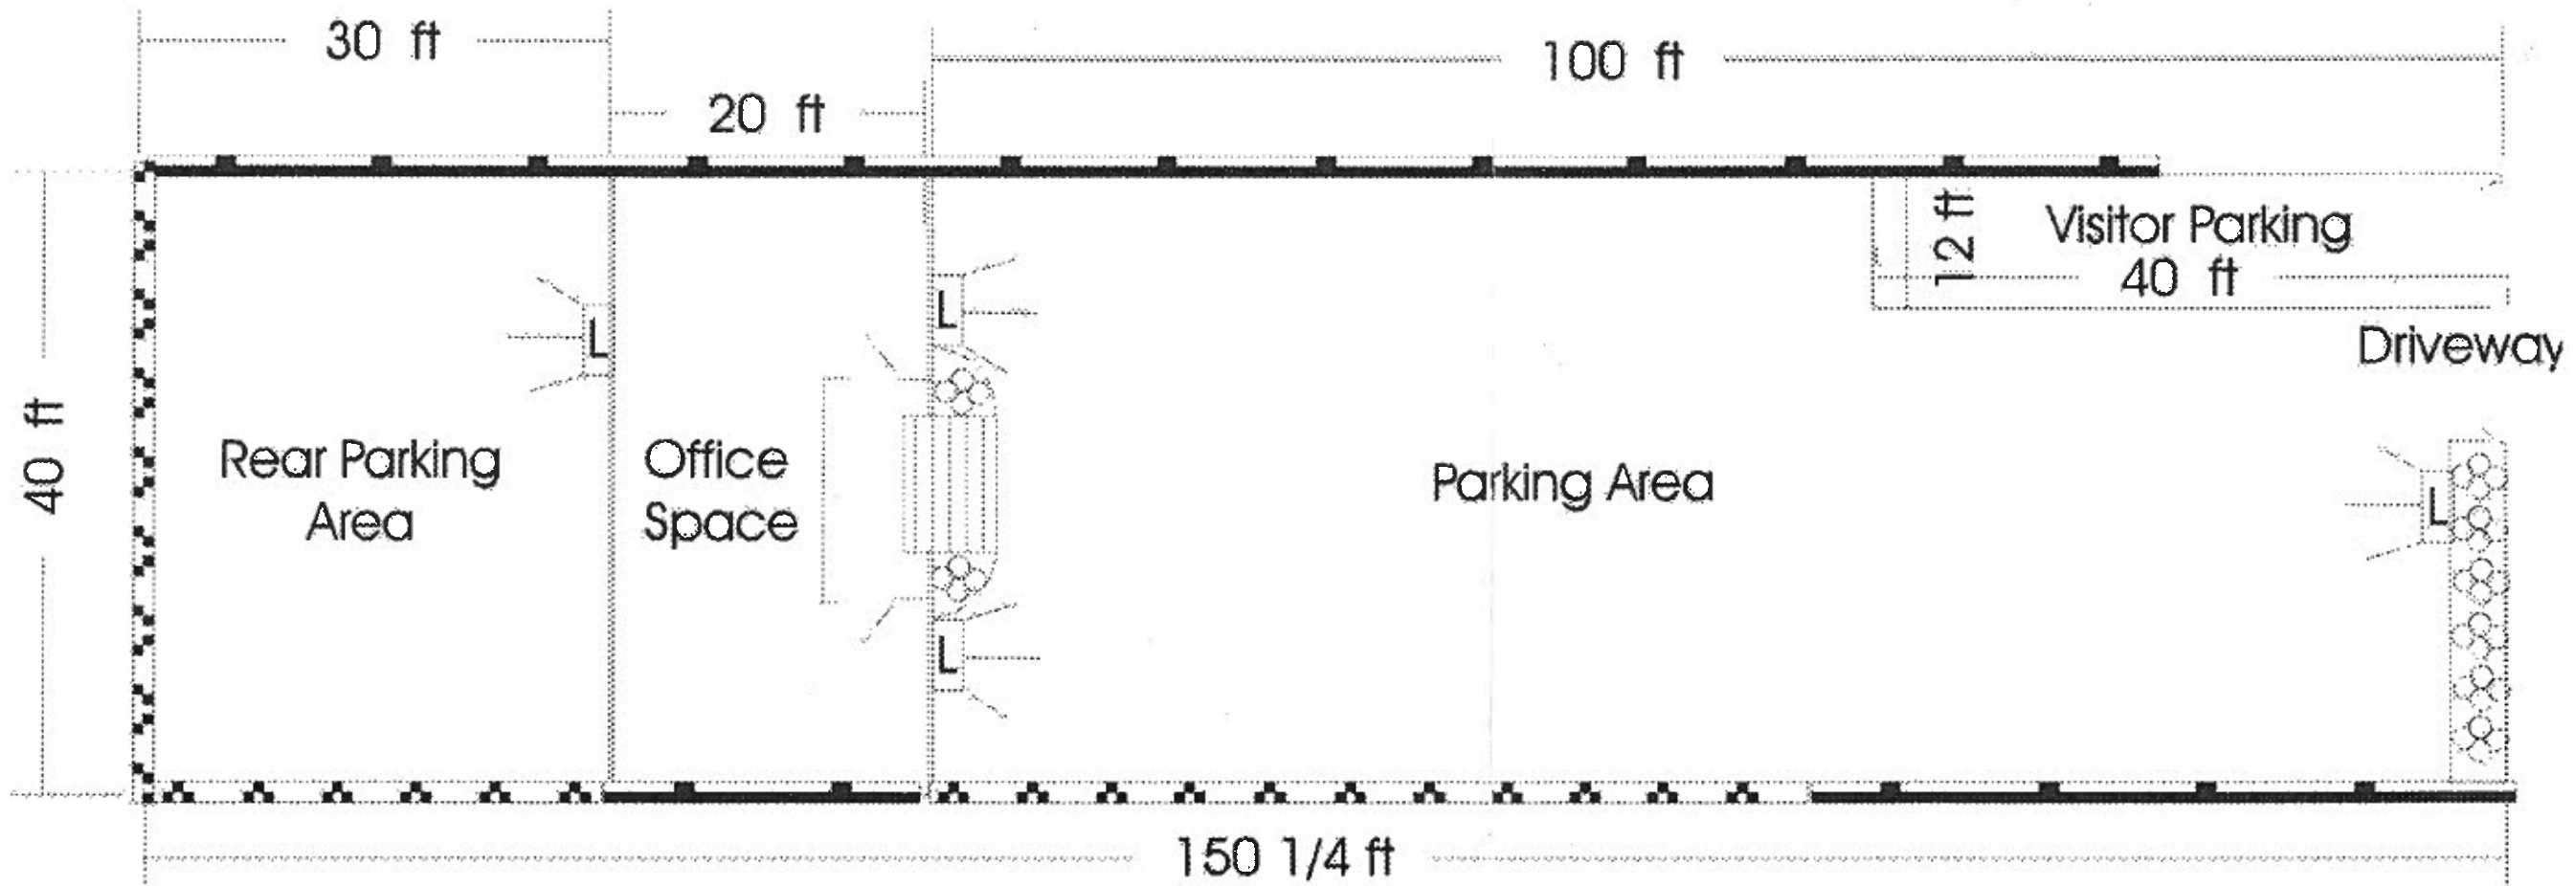

Floor Plan for Funtional Social Solutions Inc.
1470 Long Beach Blvd.
Long Beach, Ca. 90805



Legend

-  = Chain Fence
-  = Block Wall
-  = Planter Box
-  = Light

Scale 1" = 10'