



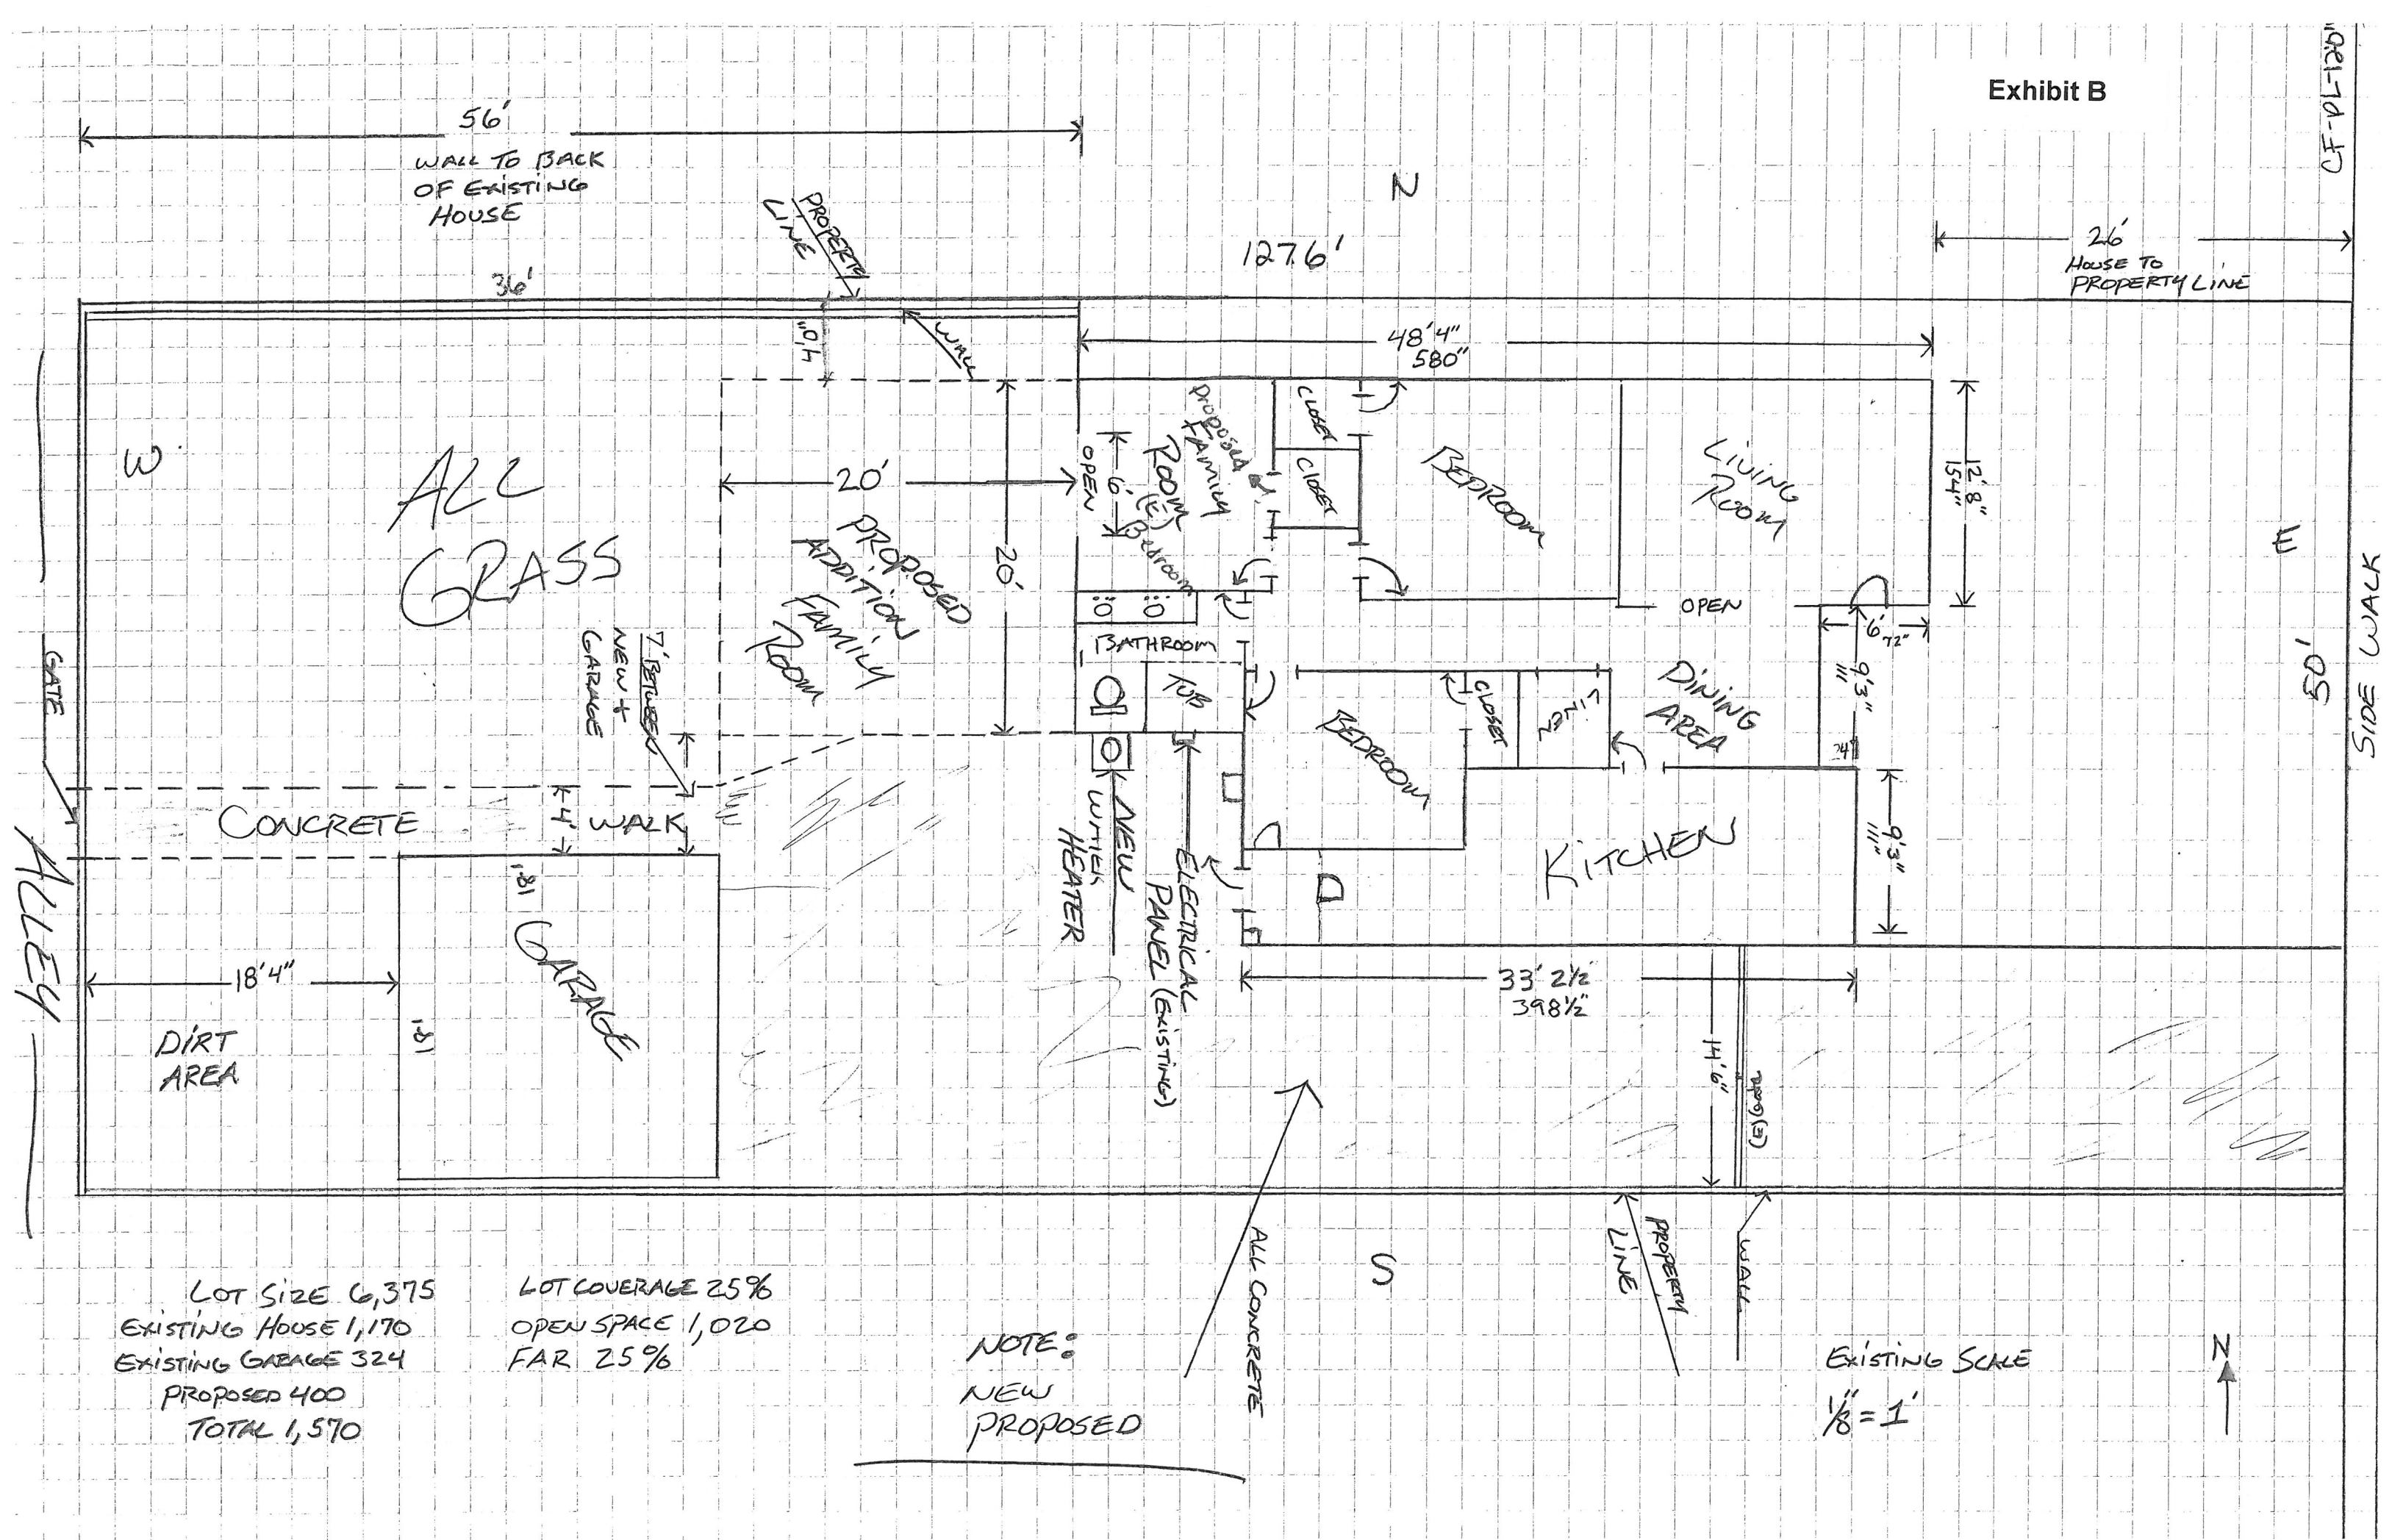

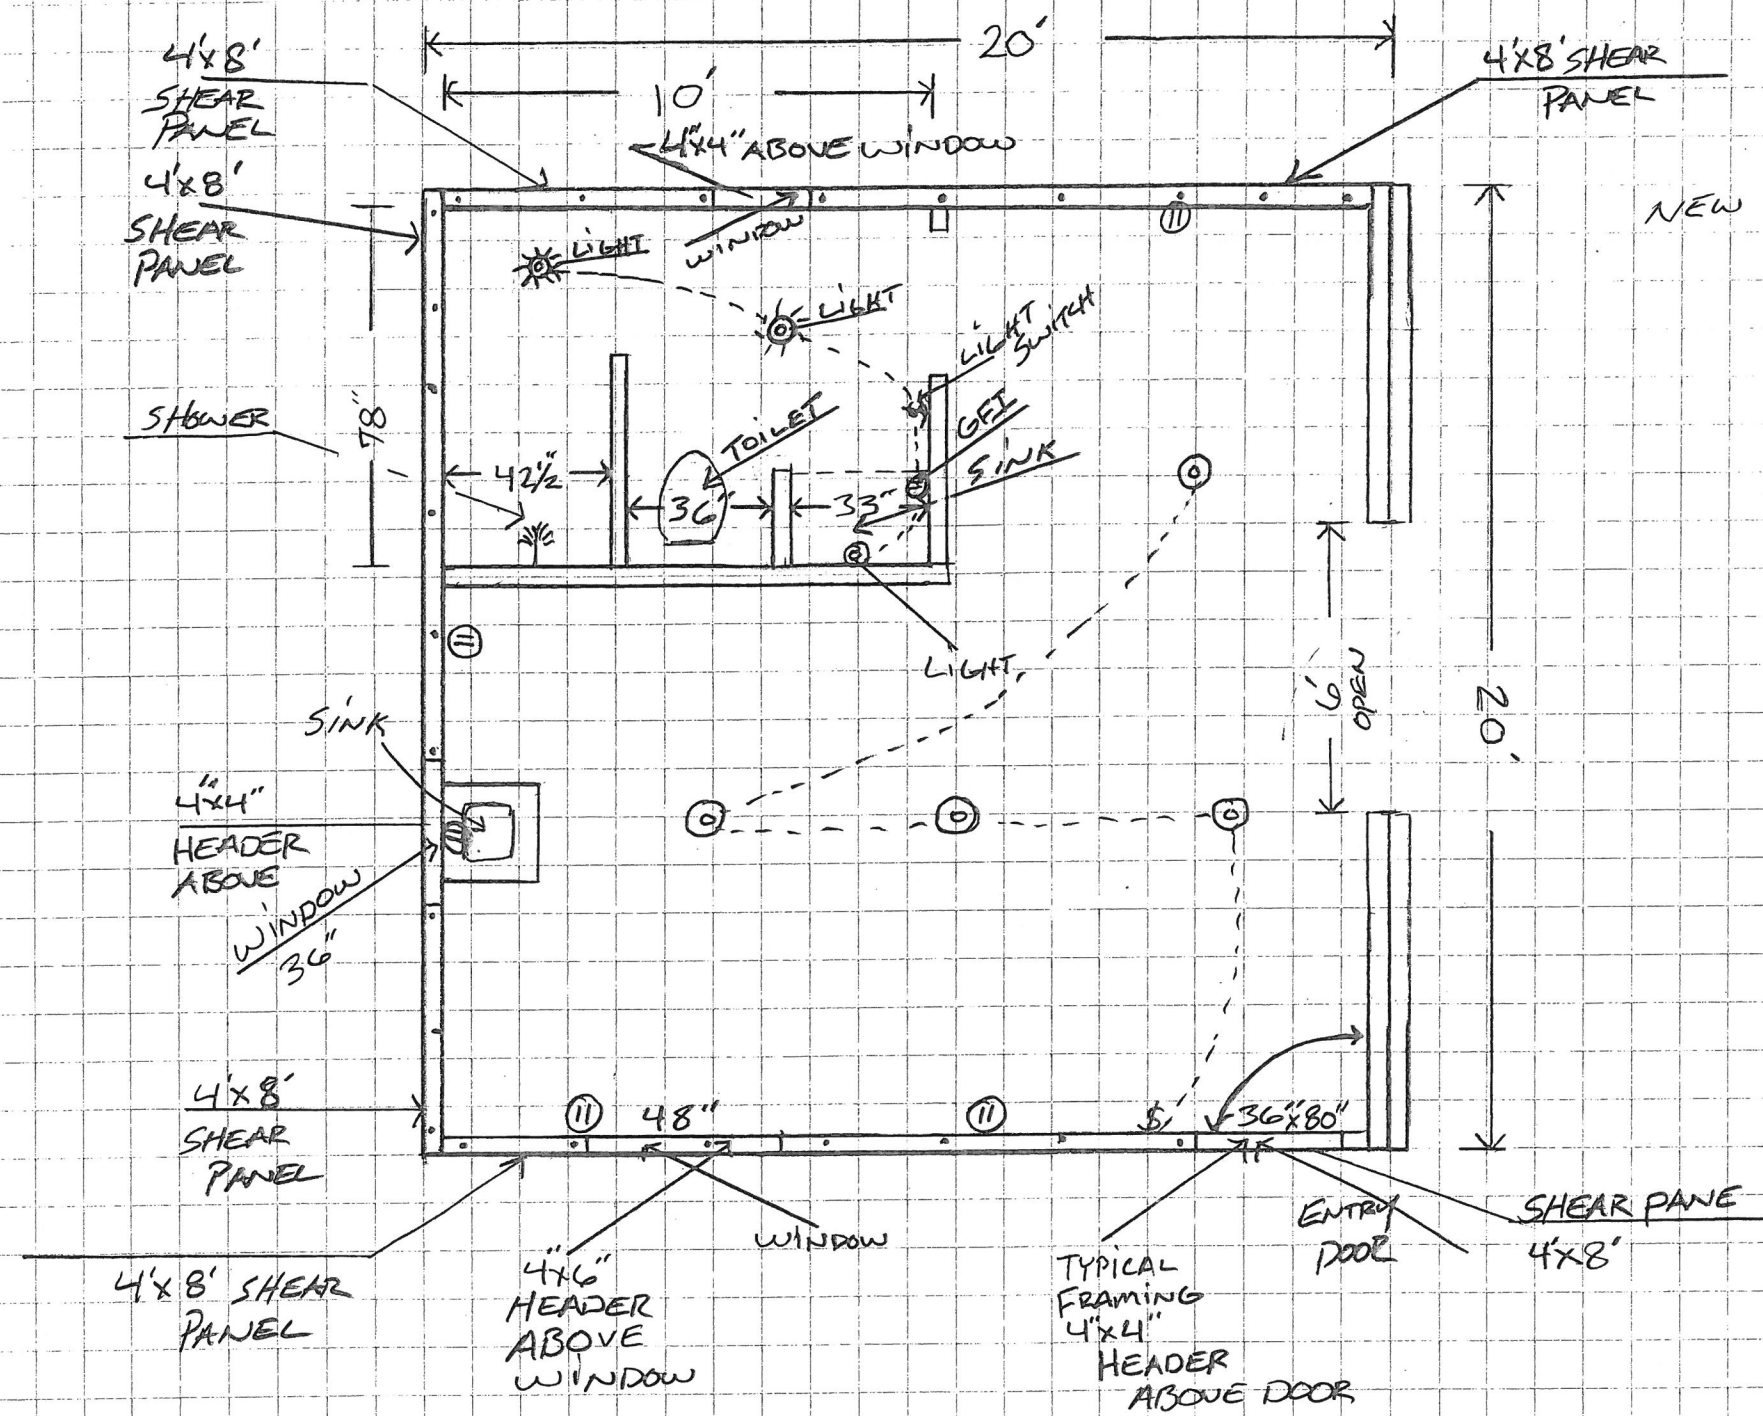

NEW ROOM ADDITION

1/4" = 1' SCALE


NOTES:

⊙ LIGHTS


\$ SWITCH

Ⓜ OUTLET

• 5" BOLT CONCRETE ANCHORS EVERY 32"

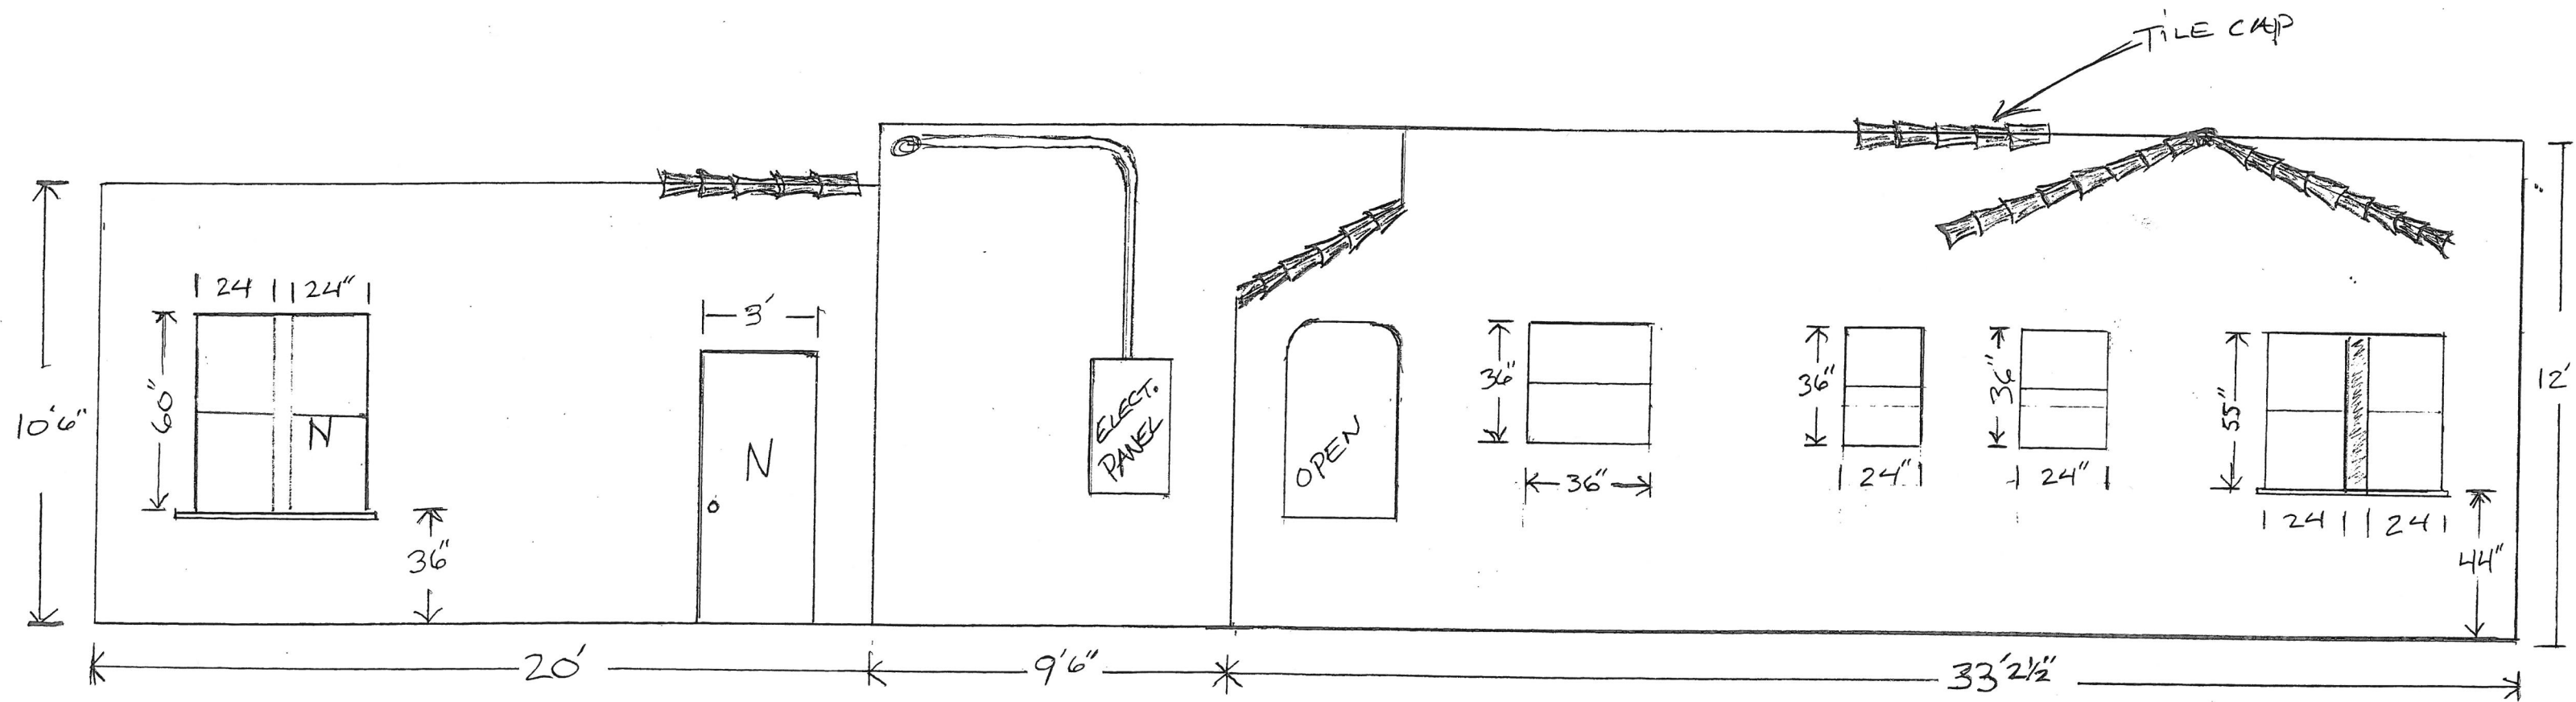

South Elevation

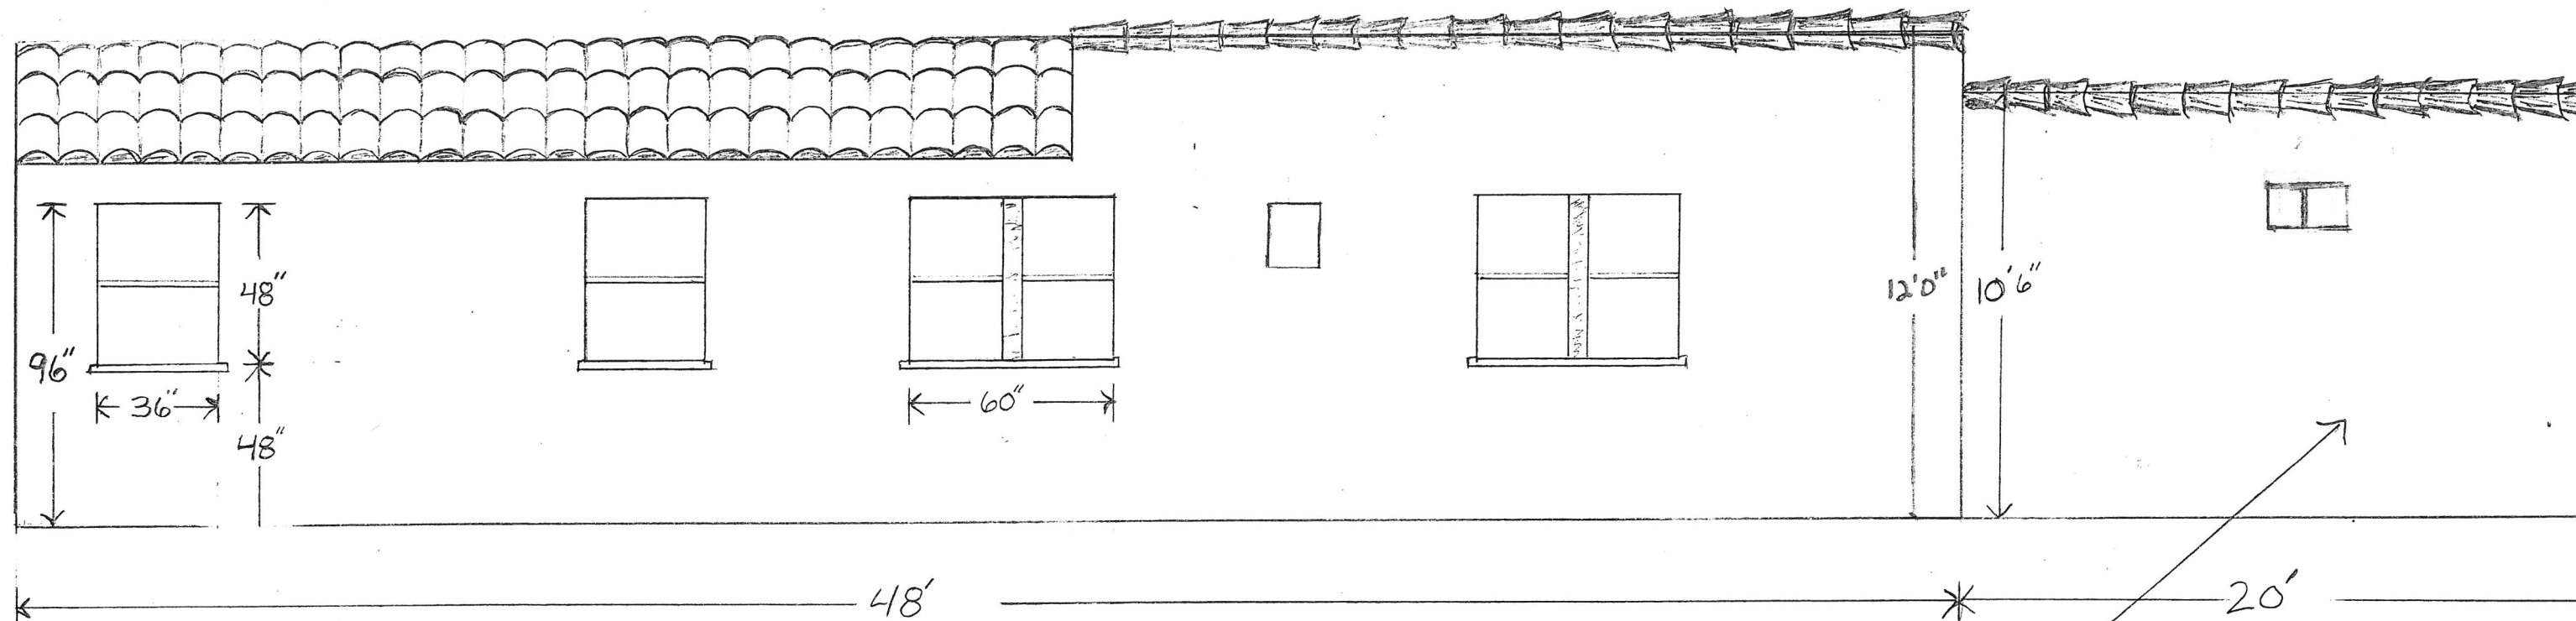

NORTH SIDE EXISTING HOUSE

NOTE: PROPOSED  
NEW FAMILY ROOM

Scale: 1/4"

