


Nori Fukuda
Building Design & Consulting

15435 Yukon Avenue
Lawndale, CA 90260


310-995-9165

2505 E 1st Street
Long Beach, CA 90803

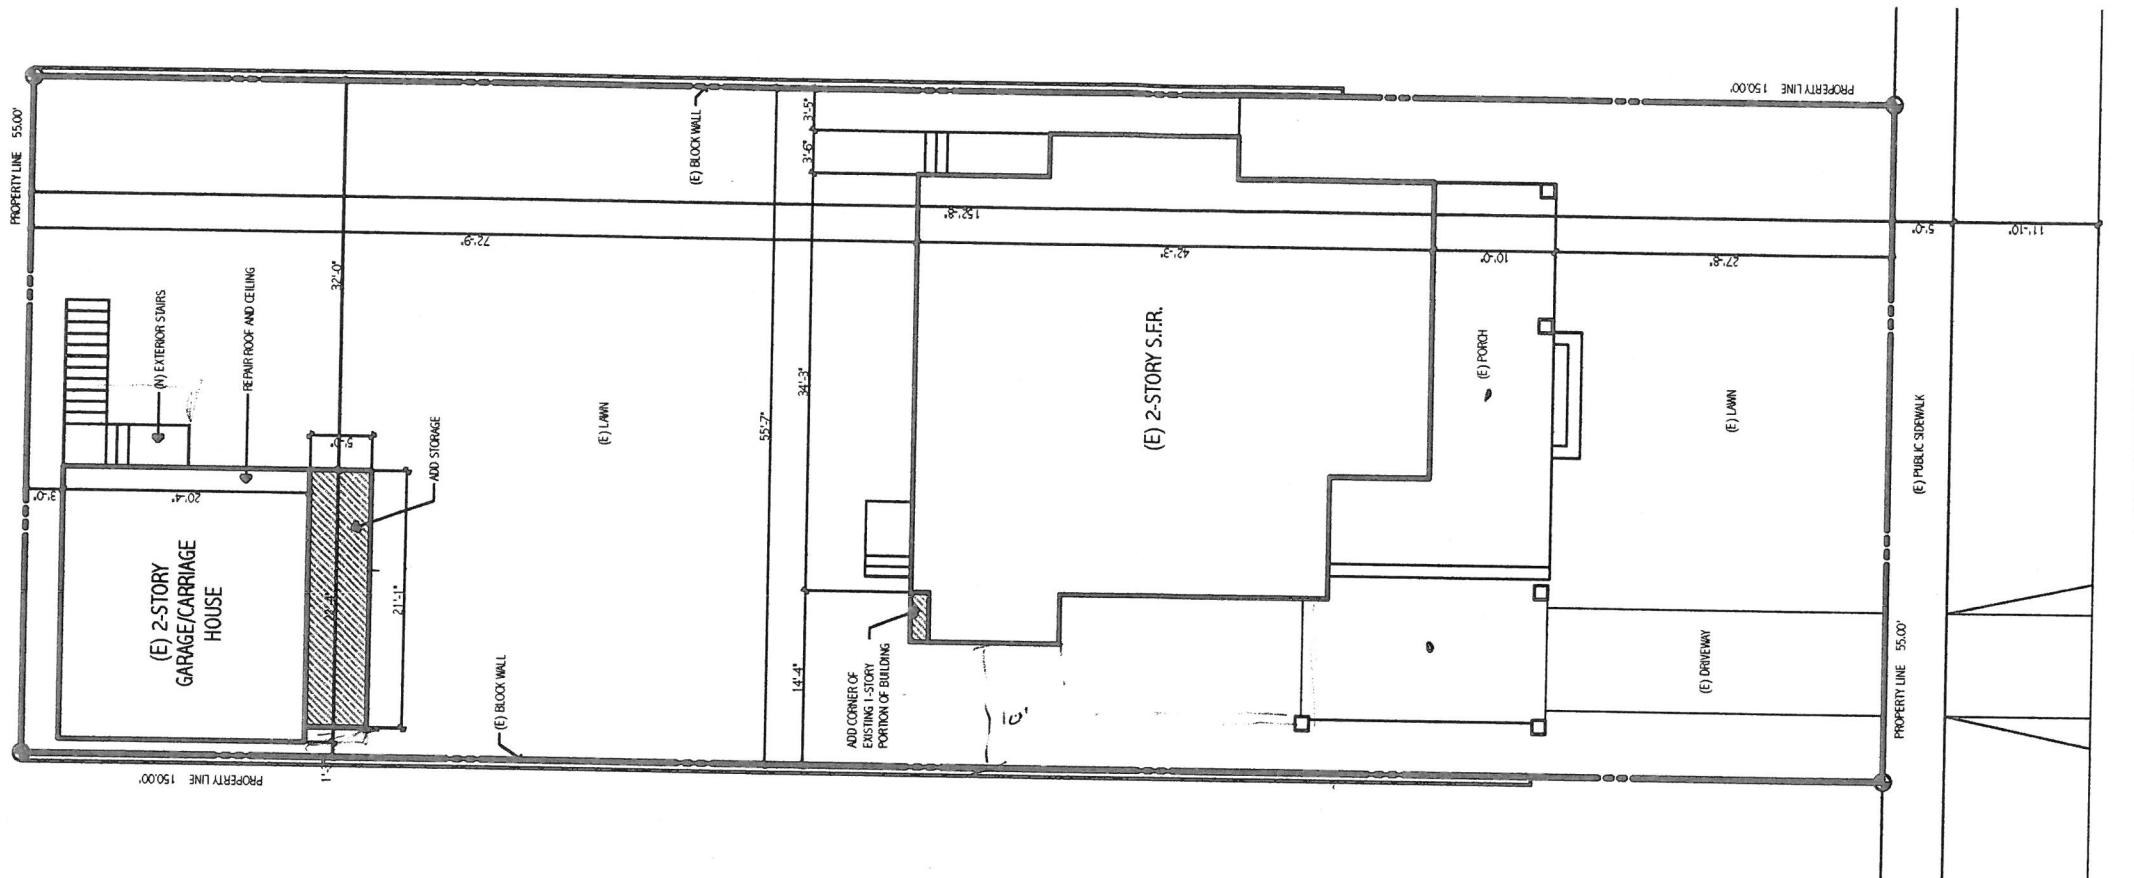

SITE PLAN

SCALE: 3/16" = 1'-0"

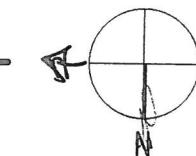

WINDOW SCHEDULE								
SYM	QTY	SIZE		OPERATION TYPE	GLAZING	FRAME		NOTE/REMARKS
		WIDTH	HEIGHT			MATERIAL	FINISH	
A	2	2'-0"	6'-8"	CASEMENT	DUAL / TEMPERED	WOOD		(E) OPENING (N) WINDOW REPLACE WITH WOOD WINDOW BEVELED GLA
B	1	6'-0"	4'-6"	FIXED	DUAL / TEMPERED	FIBERGLASS/WOOD		(E) OPENING (N) WINDOW REPLACE WITH FIBERGLASS WINDOW
C	2	3'-0"	2'-6"	HOPPER	(E)	(E) WOOD		(E) WINDOW TO REMAIN
D	2	2'-6"	1'-1"	FIXED	(E)	(E) WOOD		(E) WINDOW TO REMAIN
E	2	2'-6"	3'-3"	FIXED	(E)	(E) WOOD		(E) WINDOW TO REMAIN
F	1	5'-0"	1'-1"	FIXED	(E)	(E) WOOD		(E) WINDOW TO REMAIN
G	1	5'-0"	3'-0"	FIXED	(E)	(E) WOOD		(E) WINDOW TO REMAIN
H	2	2'-0"	3'-4"	CASEMENT	DUAL	FIBERGLASS/WOOD		(N) OPENING (N) FIBERGLASS WINDOW
J	1	3'-4"	3'-4"	FIXED	DUAL	FIBERGLASS/WOOD		(N) OPENING (N) FIBERGLASS WINDOW
K	2	1'-6"	4'-6"	DOUBLE HUNG	(E)	FIBERGLASS/WOOD		(N) OPENING (N) FIBERGLASS WINDOW
L	1	4'-0"	2'-6"	AWNING	DUAL	FIBERGLASS/WOOD		(N) OPENING (N) FIBERGLASS WINDOW
M	2	2'-6"	4'-6"	DOUBLE HUNG	(E)	(E) WOOD		(E) OPENING (N) WINDOW REPLACE WITH FIBERGLASS WINDOW
N	1	5'-0"	4'-6"	FIXED	(E)	(E) WOOD		(E) WINDOW TO REMAIN
P	2	2'-0"	3'-6"	DOUBLE HUNG	DUAL	FIBERGLASS/WOOD		(E) OPENING (N) WINDOW REPLACE WITH FIBERGLASS WINDOW
Q	4	2'-0"	4'-6"	DOUBLE HUNG	DUAL	FIBERGLASS/WOOD		(E) OPENING (N) WINDOW REPLACE WITH FIBERGLASS WINDOW
R	2	3'-0"	2'-6"	HOPPER	(E)	(E) WOOD		(E) WINDOW TO REMAIN - REFURBISH WINDOW
S	1	3'-0"	3'-0"	DOUBLE HUNG	DUAL / TEMPERED	FIBERGLASS/WOOD		(N) OPENING (N) FIBERGLASS WINDOW
T	5	2'-0"	4'-6"	DOUBLE HUNG	(E)	FIBERGLASS/WOOD		(N) OPENING (N) FIBERGLASS WINDOW
U	1	1'-6"	2'-0"	CASEMENT	(E)	(E) WOOD		(E) WINDOW TO REMAIN
V	5	2'-6"	4'-0"	DOUBLE HUNG	(E)	(E) WOOD		(E) WINDOW TO REMAIN - REFURBISH WINDOW - NEW SCREENS
W	2	1'-6"	2'-6"	HOPPER	(E)	(E) WOOD		(E) WINDOW TO REMAIN - REFURBISH WINDOW - REPAIR GLASS
X	1	1'-6"	2'-0"	CASEMENT	(E)	(E) WOOD		(E) WINDOW TO REMAIN
Y	6	2'-0"	4'-6"	DOUBLE HUNG	DUAL	FIBERGLASS/WOOD		(E) OPENING (N) WINDOW REPLACE WITH FIBERGLASS WINDOW

DOOR SCHEDULE									
SYM	QTY	SIZE		OPERATION TYPE	GLAZING	HARDWARE	FRAME		NOTE/REMARKS
		WIDTH	HEIGHT				MATERIAL	FINISH	
*	1	3'-6"	6'-8"	FRONT DOOR SWING	DUAL / TEMPERED	DB/LOCKSET	WOOD	PAINT	MATCH (E) STYLE OR SIMILAR BEVELED GLASS
**	2	5'-0"	6'-8"	DOUBLE FRENCH SWING	DUAL / TEMPERED	DB/LOCKSET	WOOD	PAINT	(N) OPENING (N) DOOR
	3	4'-0"	6'-8"	DOUBLE FRENCH SWING	(E)	(E)	WOOD	PAINT	(E) DOOR TO REMAIN - REFURBISH DOOR - (N) BEVELED GLASS
	4	2'-6"	6'-8"	SWING		(E)	WOOD	PAINT	(E) DOOR TO REMAIN
	5	2'-6"	6'-8"	SWING		(E)	WOOD	PAINT	(E) DOOR TO REMAIN
	6	2'-6"	6'-8"	SWING		(E)	WOOD	PAINT	(E) DOOR TO REMAIN
	7	2'-6"	6'-8"	SWING		(E)	WOOD	PAINT	RE-USE (E) DOOR
**	8	2'-6"	6'-8"	SWING		(E)	WOOD	PAINT	(E) DOOR TO REMAIN
**	9	2'-8"	6'-8"	SWING		PRIVACY	WOOD	PAINT	RE-USE (E) DOOR
**	10	2'-8"	6'-8"	SWING		PRIVACY	WOOD	PAINT	(E) DOOR TO REMAIN
**	11	2'-6"	6'-8"	SWING		PRIVACY	WOOD	PAINT	RE-USE (E) DOOR
	12	2'-6"	6'-8"	SWING		(E)	WOOD	PAINT	(E) DOOR TO REMAIN
	13	2'-6"	6'-8"	SWING		(E)	WOOD	PAINT	(E) DOOR TO REMAIN
	14	2'-6"	6'-8"	SWING		(E)	WOOD	PAINT	(E) DOOR TO REMAIN
	15	2'-6"	6'-8"	SWING		(E)	WOOD	PAINT	(E) DOOR TO REMAIN
**	16	2'-8"	6'-8"	SWING		PRIVACY	WOOD	PAINT	RE-USE (E) DOOR
	17	2'-6"	6'-8"	SWING		(E)	WOOD	PAINT	(E) DOOR TO REMAIN
	18	2'-6"	6'-8"	SWING		(E)	WOOD	PAINT	(E) DOOR TO REMAIN

* (E) OPENING REPLACE WITH (N) CUSTOM WOOD DOOR

** (N) OPENING PREHUNG WOOD DOORS

SIPE PLAN AND DOOR AND WINDOW SCHEDULE

Exhibit B


Nori Fukuda
Building Design & Consulting

15435 Yukon Avenue
Lawndale, CA 90260
T 310-995-9165

2505 E 1st Street
Long Beach, CA 90803


FIRST FLOOR PLAN


2

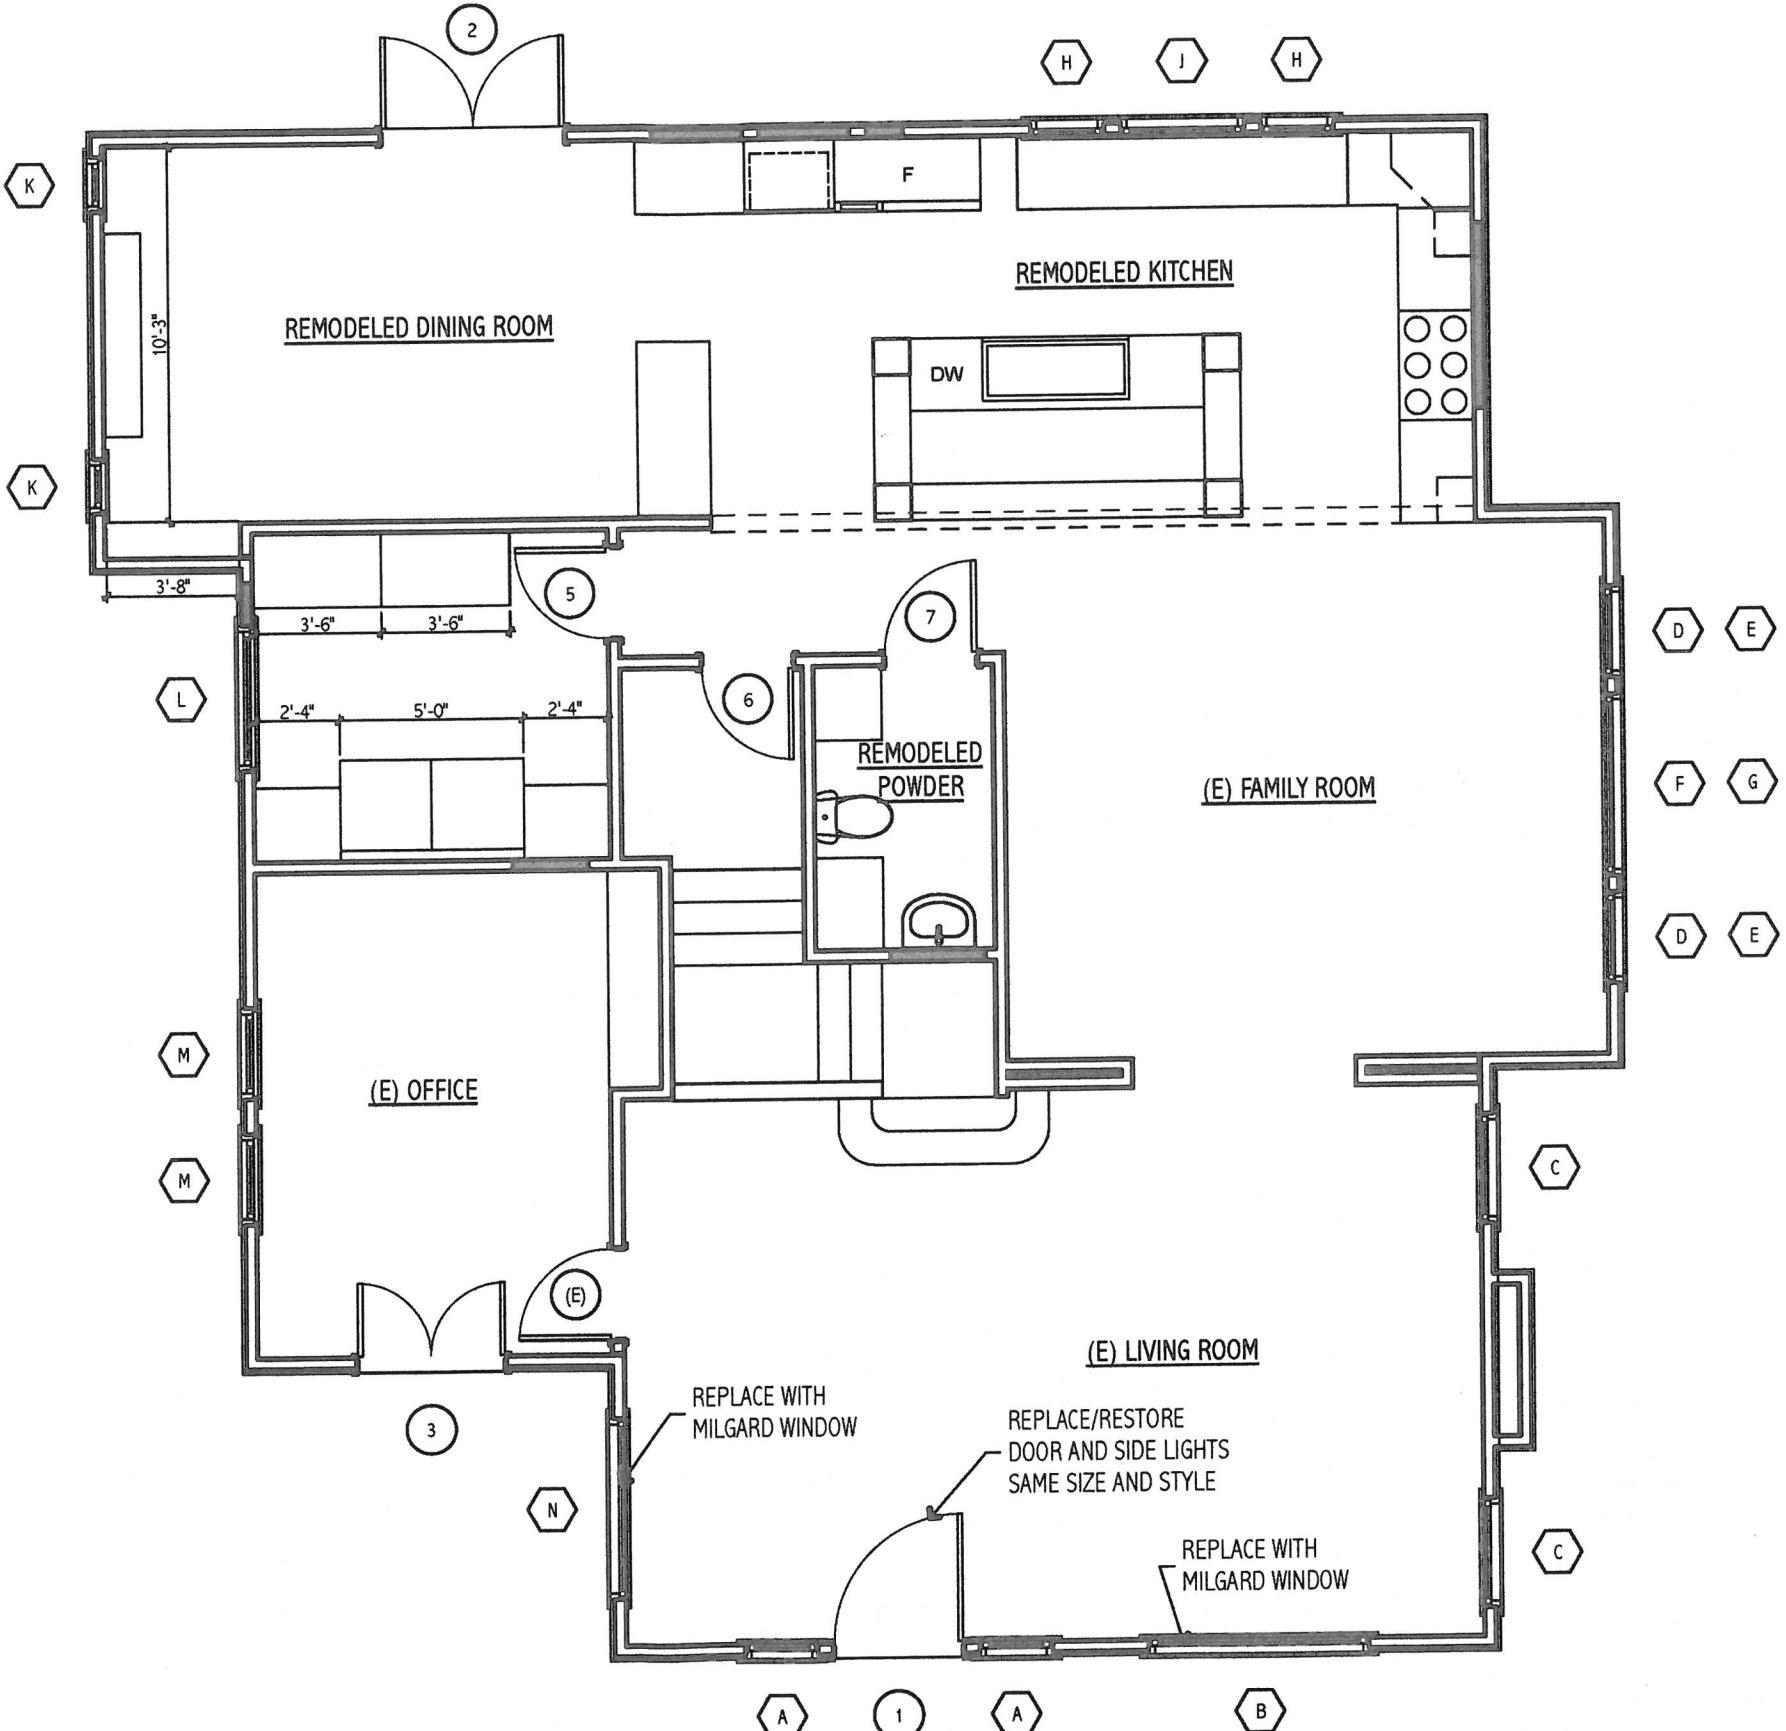

PROPOSED FIRST FLOOR PLAN

SCALE: 3/16" = 1'-0"

 

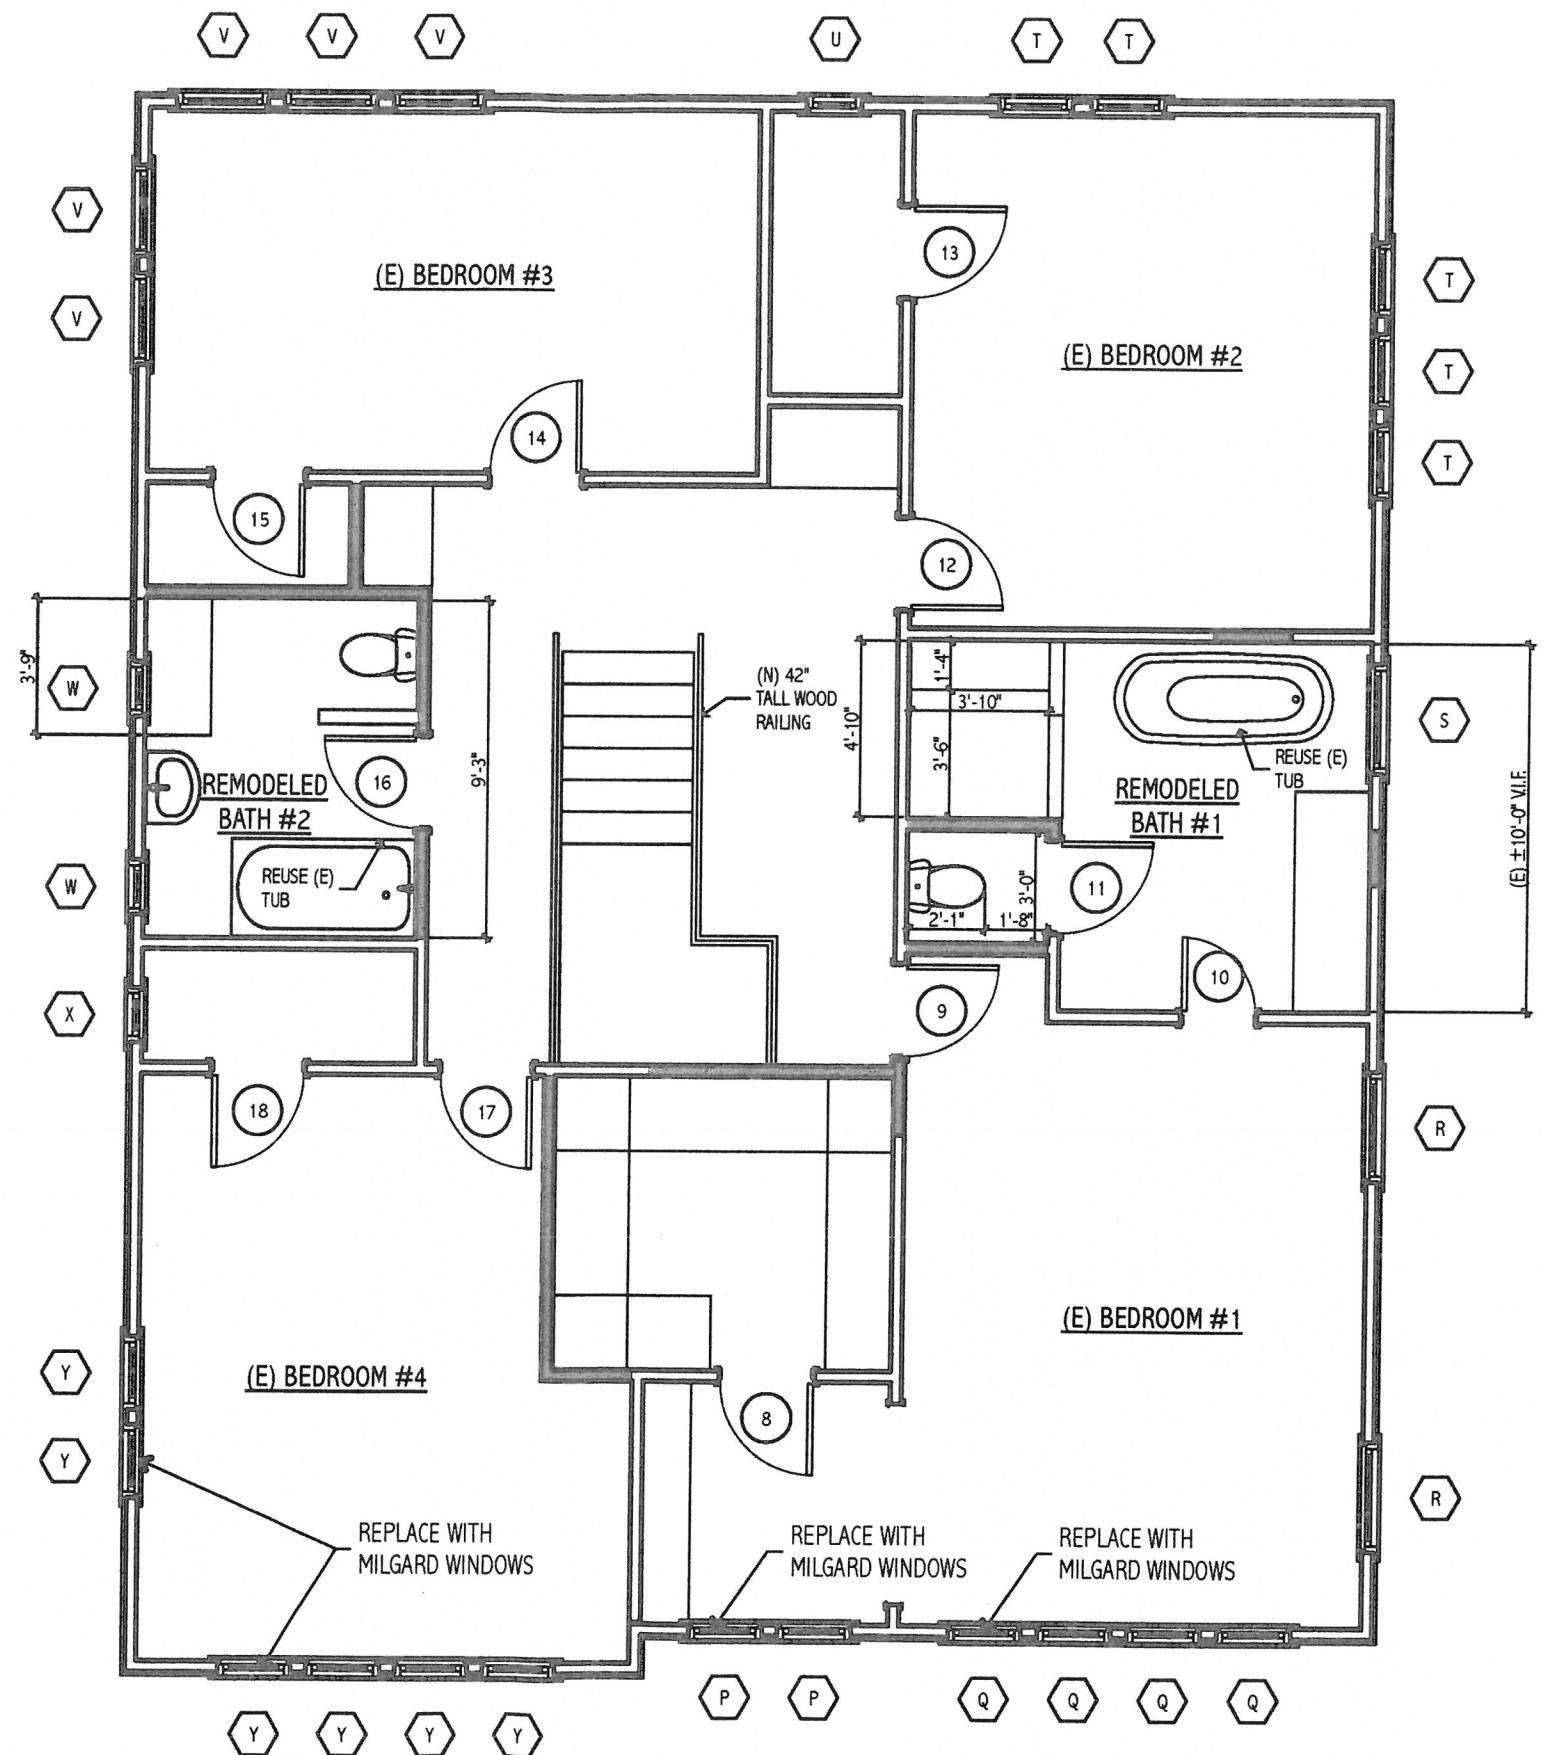

PROPOSED SECOND FLOOR PLAN
SCALE: 3/16" = 1'-0"



SECOND FLOOR PLAN

3

Nori Fukuda
Building Design & Consulting
15435 Yukon Avenue
Lawndale, CA 90260
T 310-995-9165

2505 E 1st Street
Long Beach, CA 90803

2505 E 1st Street
Long Beach, CA 90803

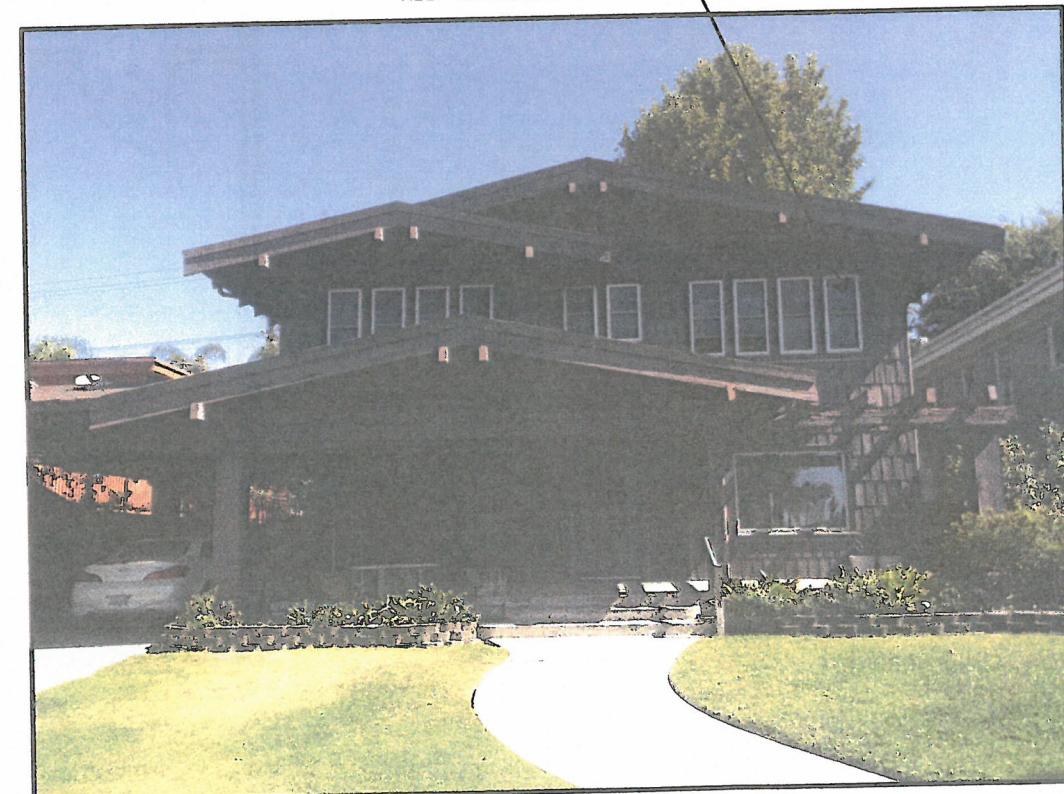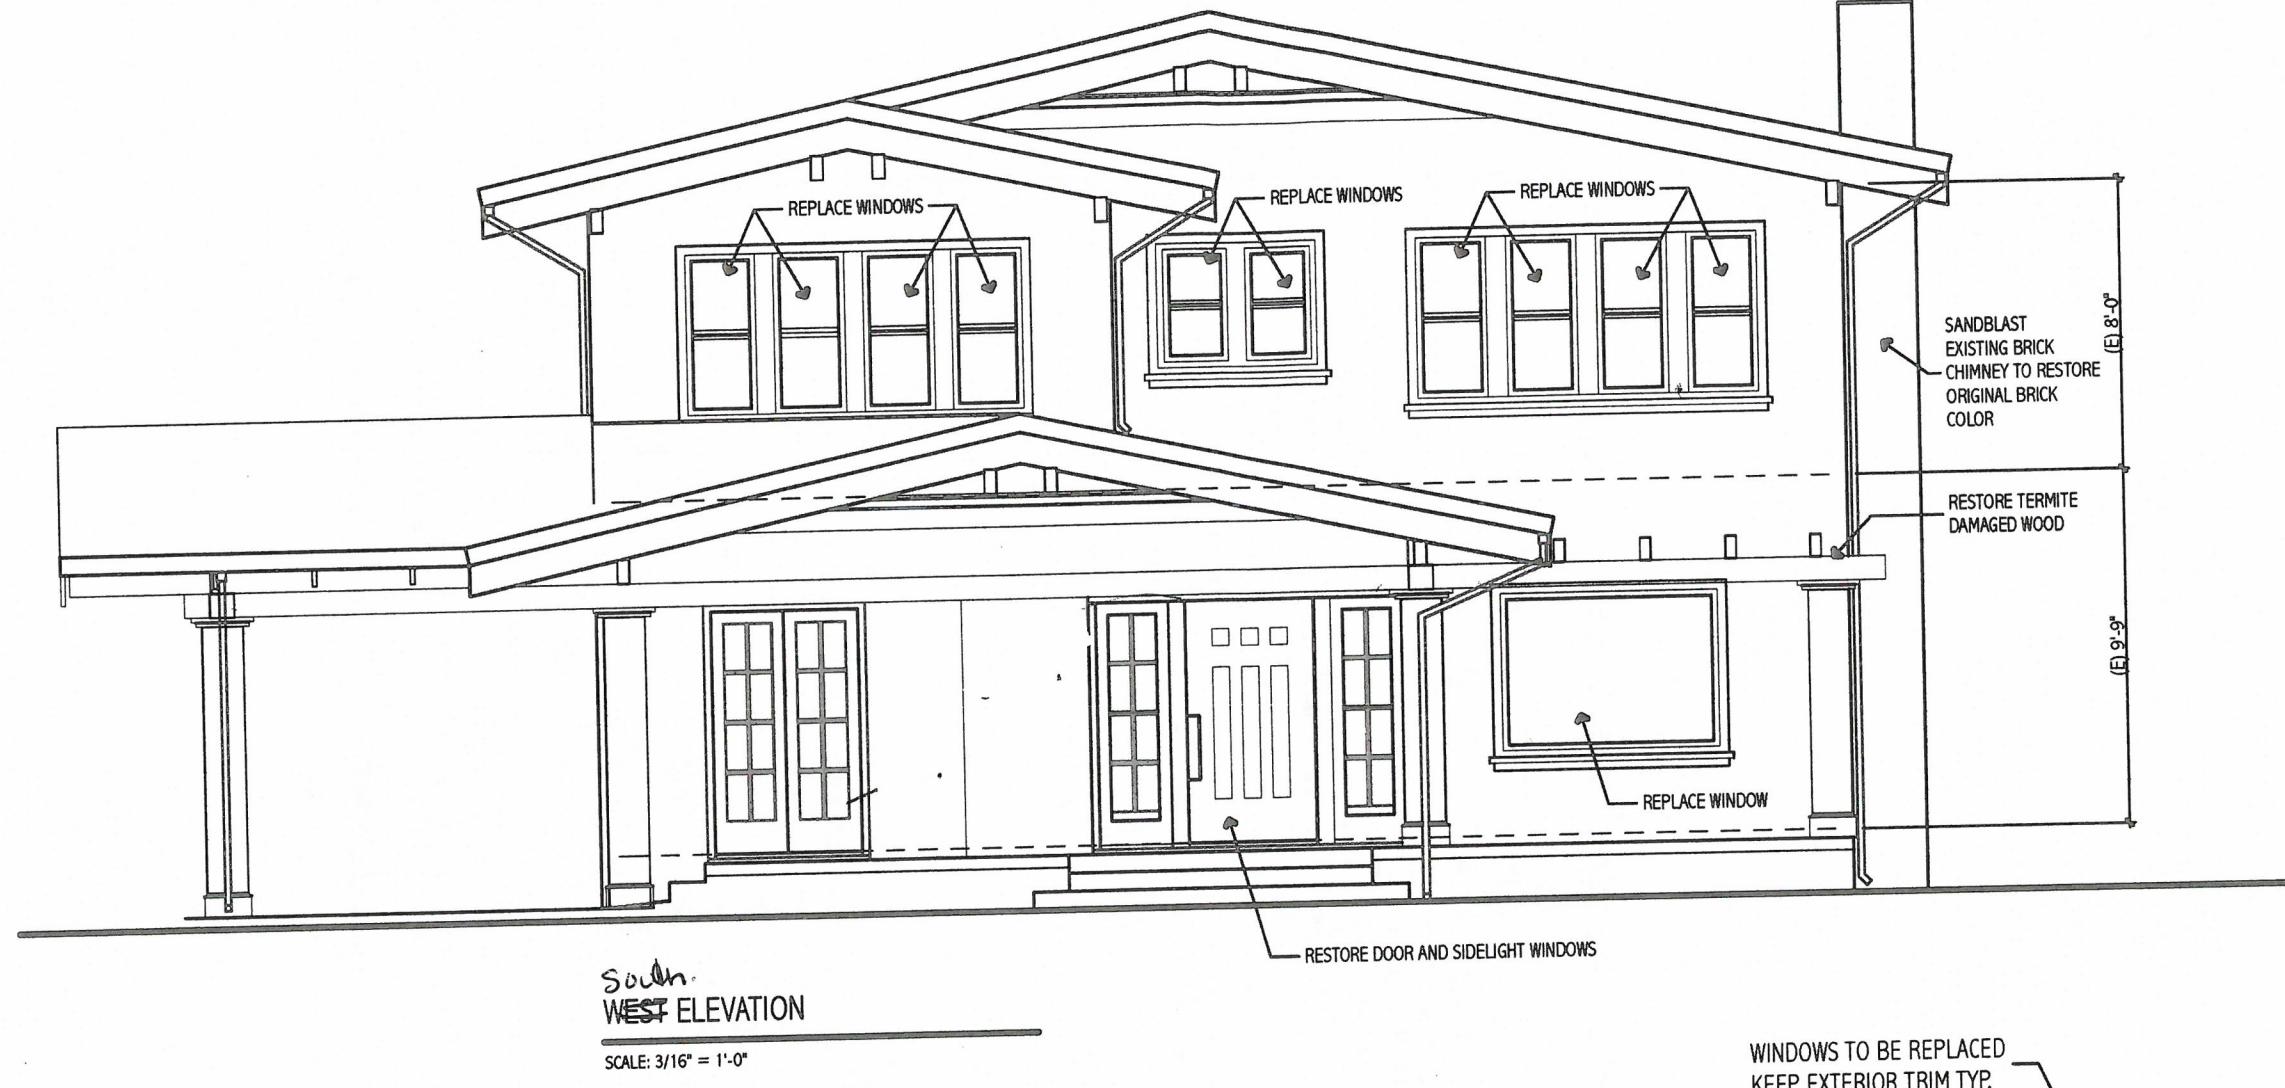

WEST ELEVATION AND
PHOTOS





INTERIOR VIEW OF WINDOWS

WINDOW TO BE REPLACED
KEEP INTERIOR TRIM TYP.



WINDOW TO BE REPLACED
KEEP EXTERIOR TRIM TYP.



EXTERIOR VIEW OF WINDOWS

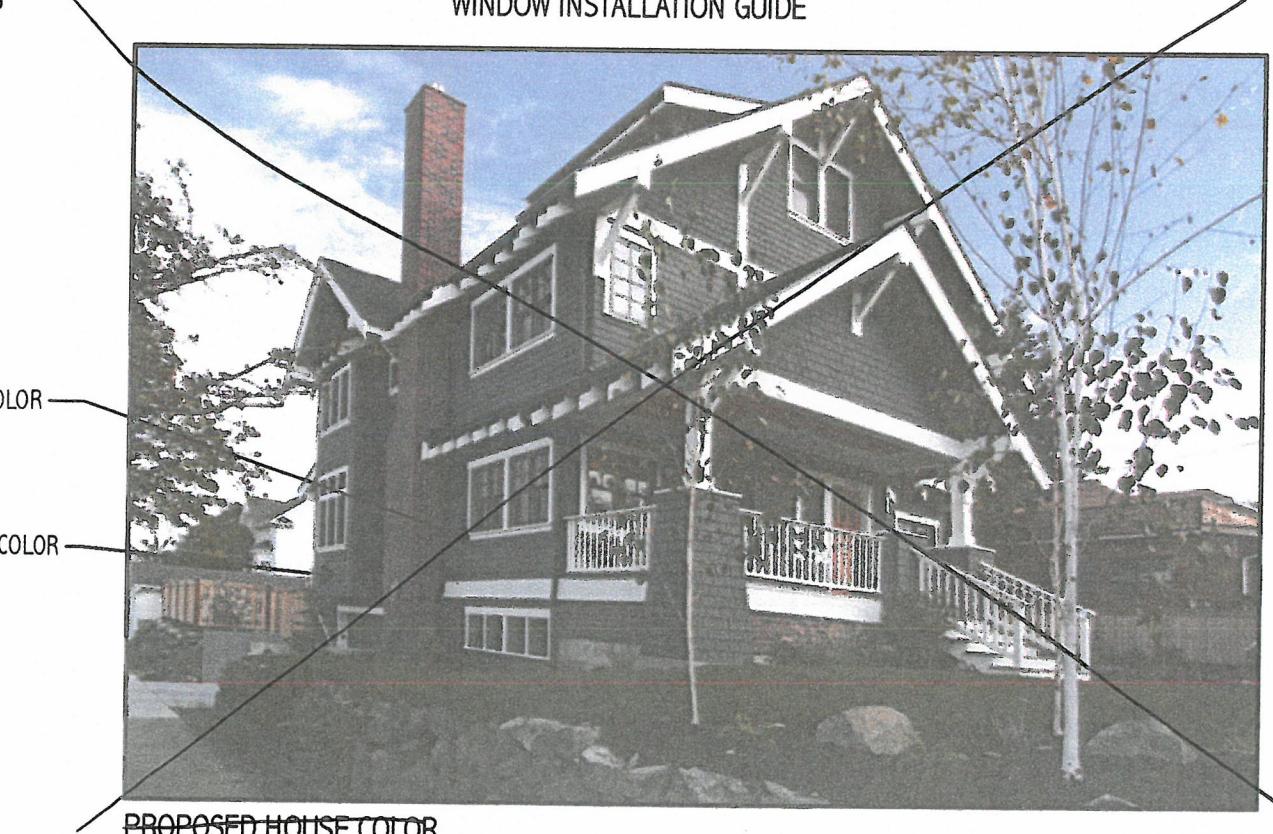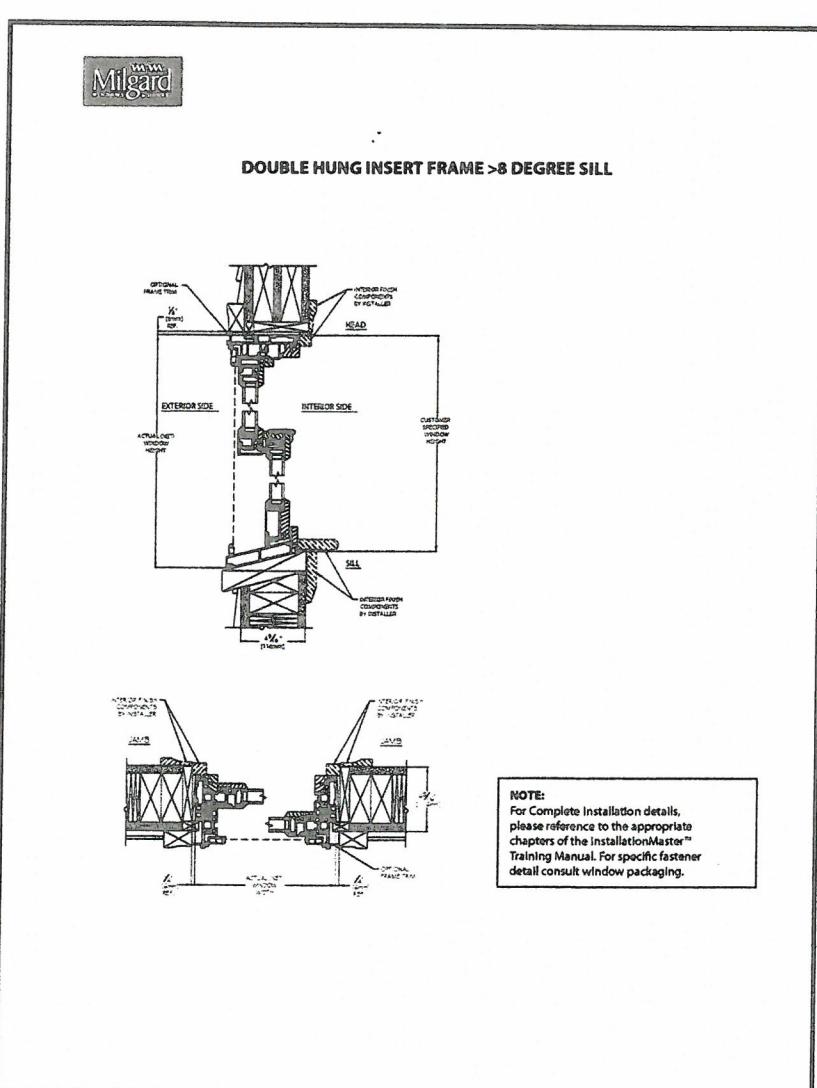

MILGARD "ESSENCE" WINDOWS
INSTALLATION AND EXISTING
PHOTOS

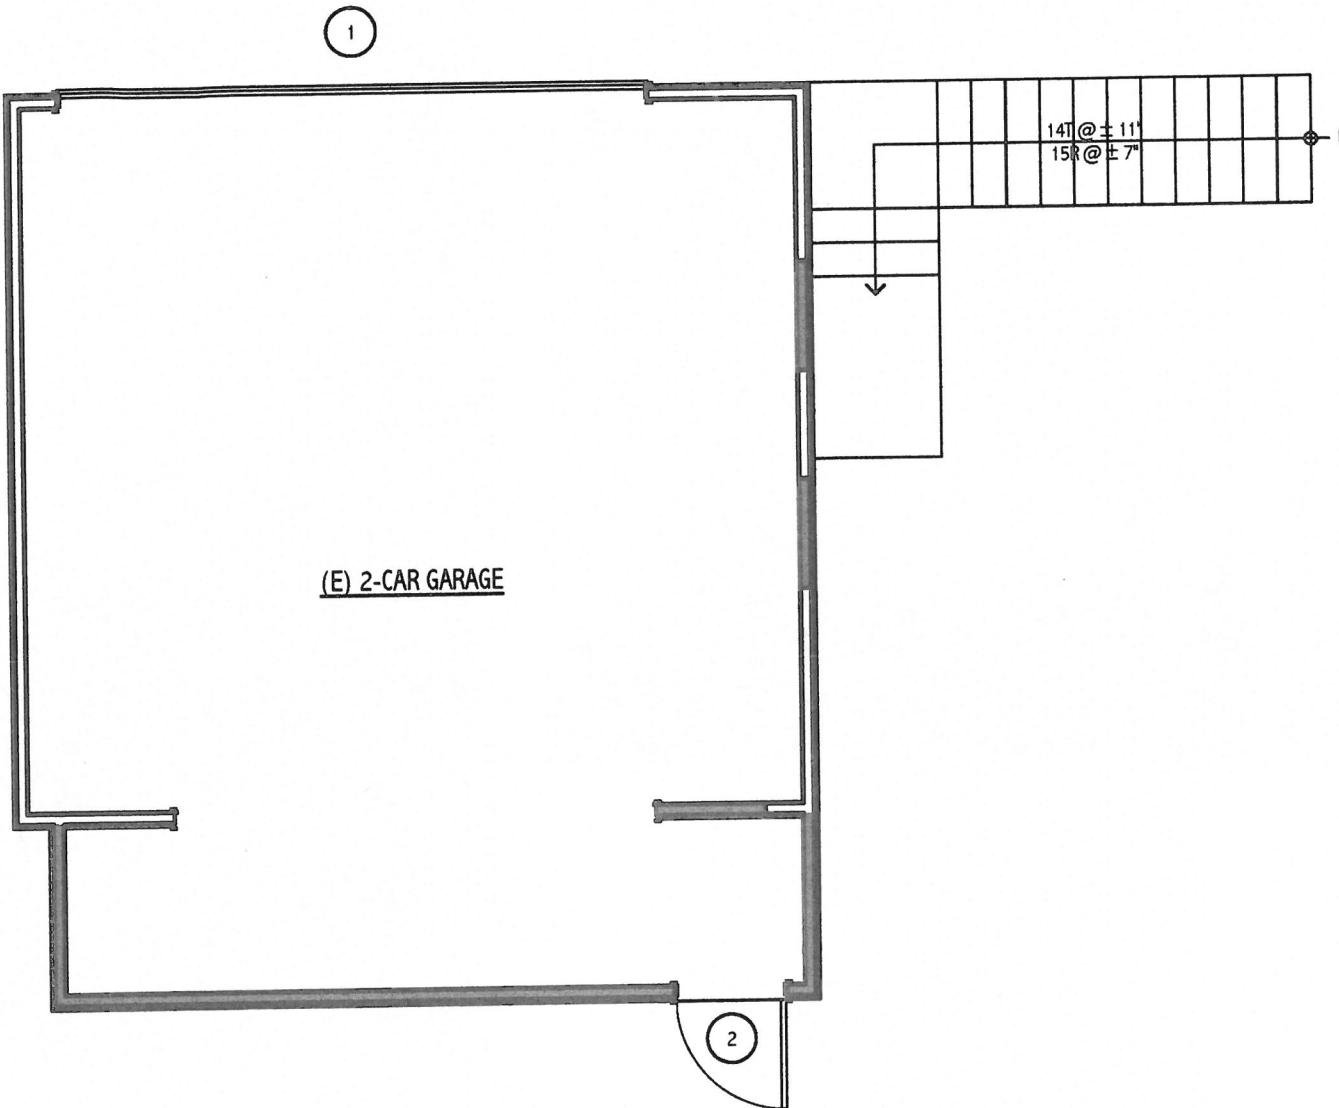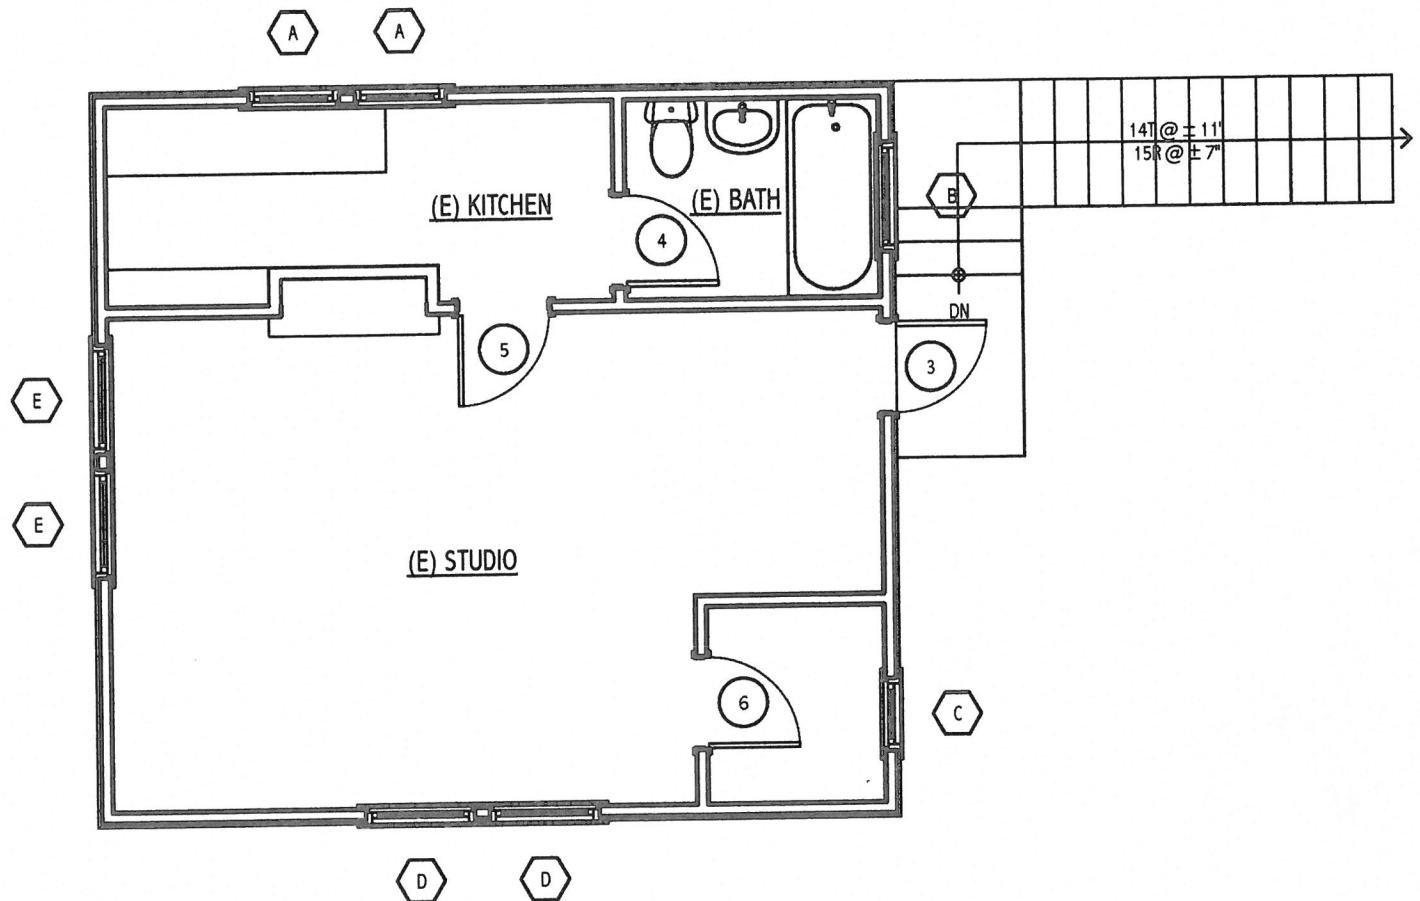

**GARAGE/STUDIO FIRST AND
SECOND FLOOR PLAN AND
DOOR AND WINDOW SCHEDULE**

WINDOW SCHEDULE								
SYM	QTY	SIZE		OPERATION TYPE	GLAZING	FRAME		NOTE/REMARKS
		WIDTH	HEIGHT			MATERIAL	FINISH	
A	2	2'-6"	3'-0"	DOUBLE HUNG	(E)	(E) WOOD		(E) WINDOW TO REMAIN
B	1	3'-0"	3'-0"	DOUBLE HUNG	(E)	(E) WOOD		(E) WINDOW TO REMAIN
C	1	2'-0"	2'-0"	HOPPER	(E)	(E) WOOD		(E) WINDOW TO REMAIN
D	2	3'-0"	2'-0"	HOPPER	DUAL	FIBERGLASS/WOOD		(E) OPENING (N) WINDOW REPLACE WITH FIBERGLASS WINDOW
E	2	3'-0"	4'-6"	DOUBLE HUNG	(E)	(E) WOOD		(E) WINDOW TO REMAIN

* (E) OPENING REPLACE WITH MILGARD ESSENCE FIBERGLASS OUTSIDE, WOOD INSIDE WINDOW, WINDOW TYPE TO REMAIN

** (N) OPENING MILGARD ESSENCE FIBERGLASS OUTSIDE, WOOD INSIDE WINDOW


SYM	QTY	SIZE		OPERATION TYPE	GLAZING	HARDWARE	FRAME		NOTE/REMARKS
		WIDTH	HEIGHT				MATERIAL	FINISH	
1	1	16'-0"	7'-0"	GARAGE DOOR	DUAL / TEMPERED	GARAGE DOOR OPENER	WOOD	PAINT	
2	1	3'-0"	6'-8"	SWING	(E)	DB/LOCKSET	WOOD	PAINT	(N) OPENING (N) DOOR
3	1	2'-6"	6'-8"	SWING	(E)	(E)	WOOD	PAINT	(E) DOOR TO REMAIN
4	1	2'-6"	6'-8"	SWING	(E)	(E)	WOOD	PAINT	(E) DOOR TO REMAIN
5	1	2'-6"	6'-8"	SWING	(E)	(E)	WOOD	PAINT	(E) DOOR TO REMAIN
6	1	2'-6"	6'-8"	SWING	(E)	(E)	WOOD	PAINT	(E) DOOR TO REMAIN

* (E) OPENING REPLACE WITH (N) CUSTOM WOOD DOOR

** (N) OPENING PREHUNG WOOD DOORS

Nori Fukuda
Building Design & Consulting
15435 Yukon Avenue
Lawndale, CA 90260
T 310-995-9165

2505 E 1st Street
Long Beach, CA 90803

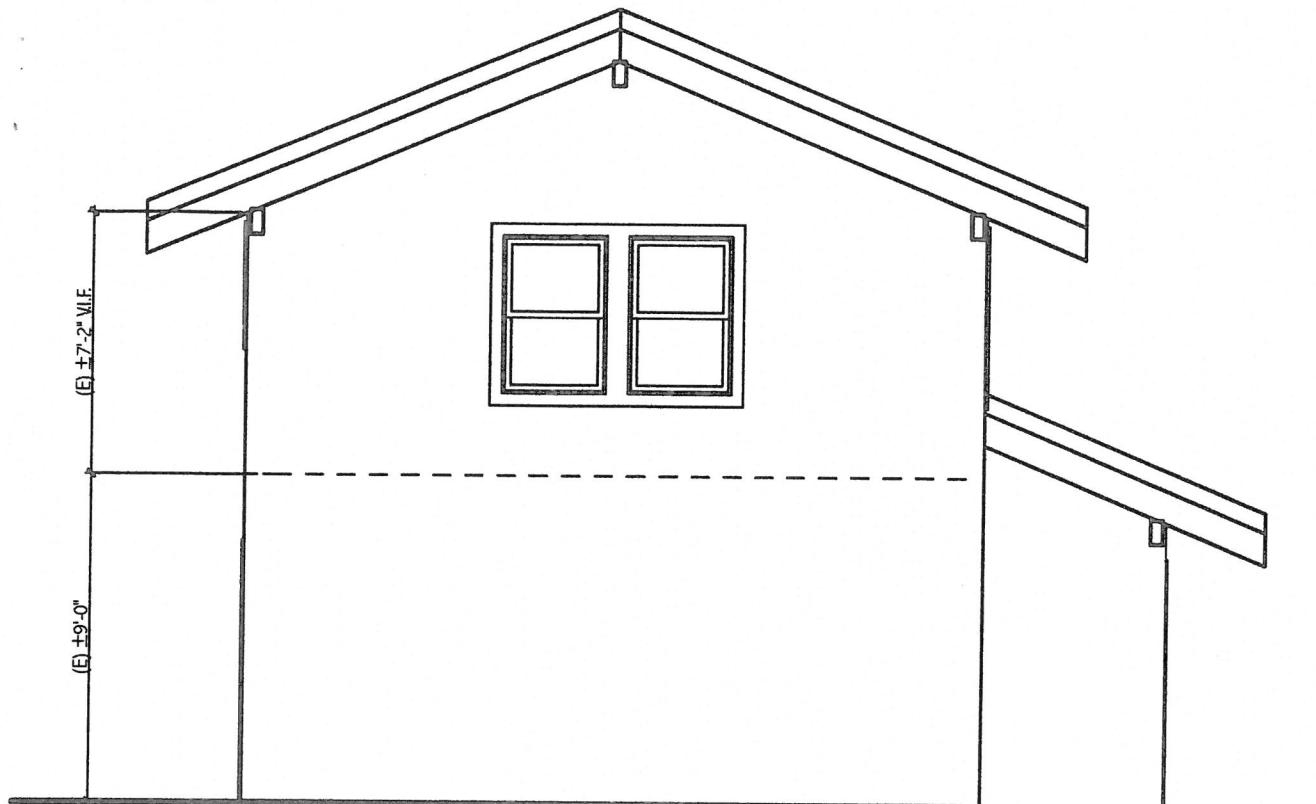

west
NORTH ELEVATION

SCALE: 3/16" = 1'-0"




North
EAST ELEVATION

SCALE: 3/16" = 1'-0"



east
SOUTH ELEVATION

SCALE: 3/16" = 1'-0"

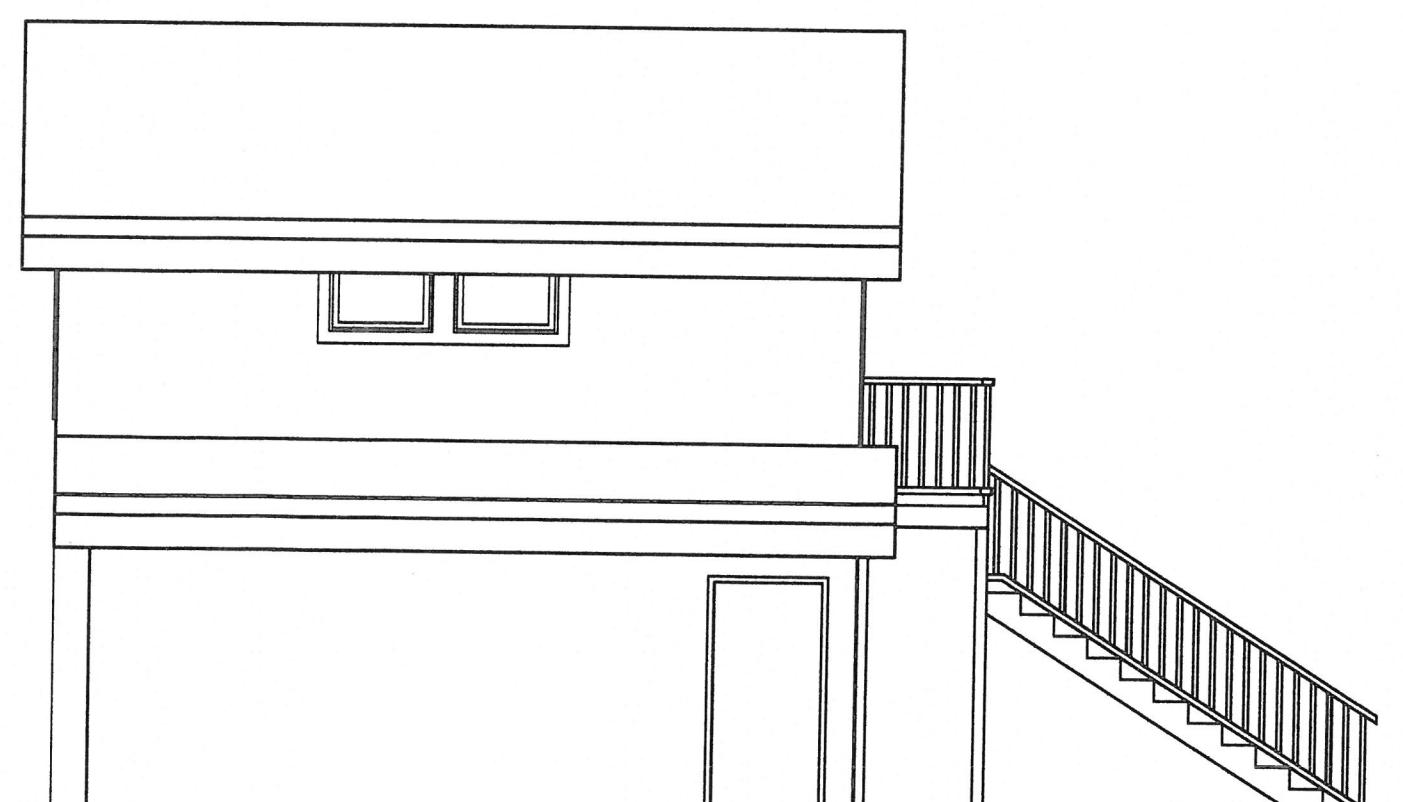

South
WEST ELEVATION


SCALE: 3/16" = 1'-0"

GARAGE/STUDIO
EXTERIOR ELEVATIONS


7

Nori Fukuda
Building Design & Consulting
15435 Yukon Avenue
Lawndale, CA 90260
T 310-995-9165

2505 E 1st Street
Long Beach, CA 90803

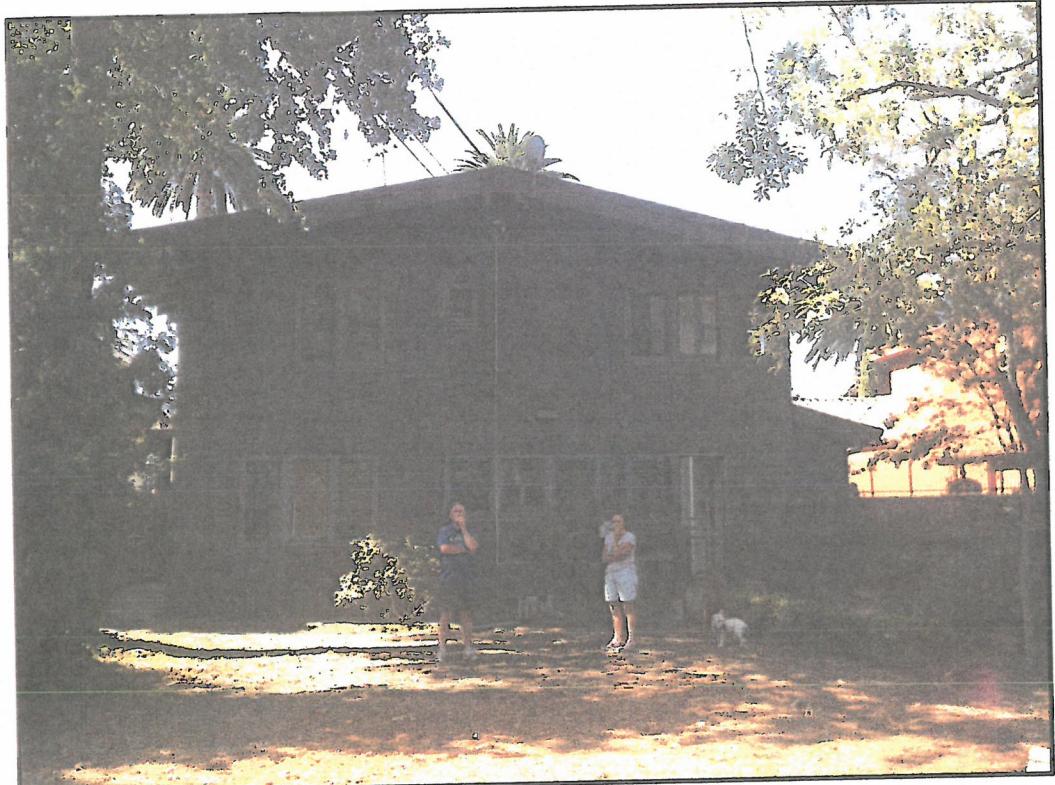


EAST VIEW PHOTO - MAIN HOUSE

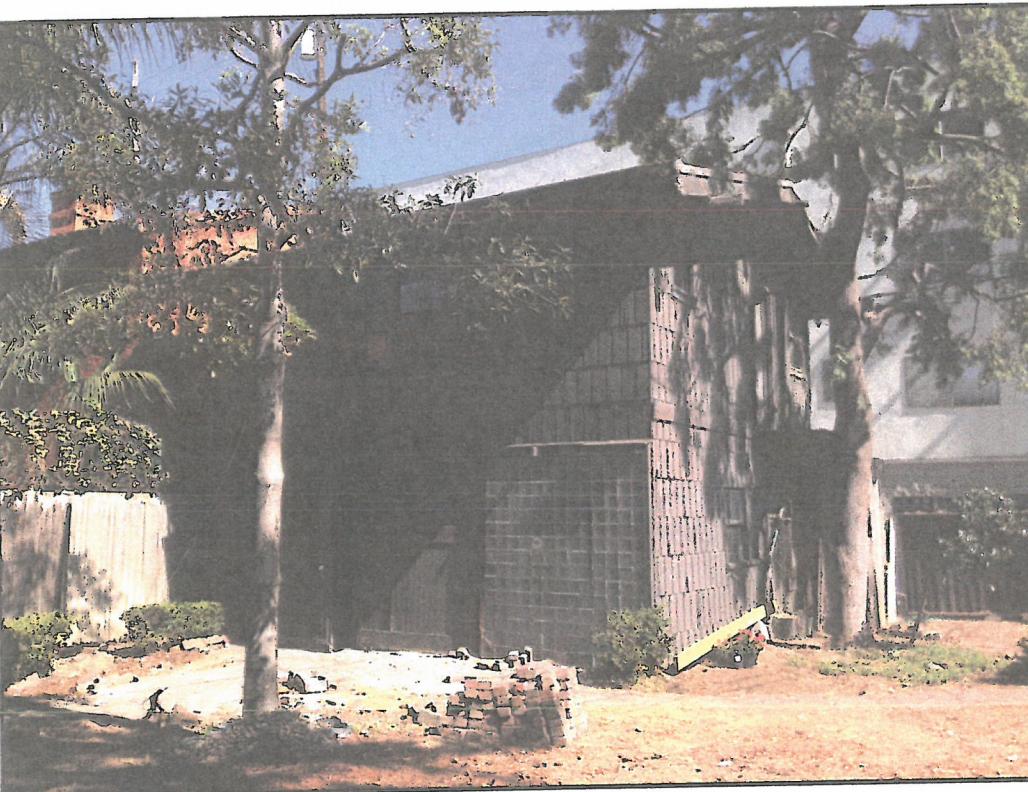

EAST VIEW PHOTO - GARAGE/STUDIO



NORTH EAST VIEW PHOTO - MAIN HOUSE

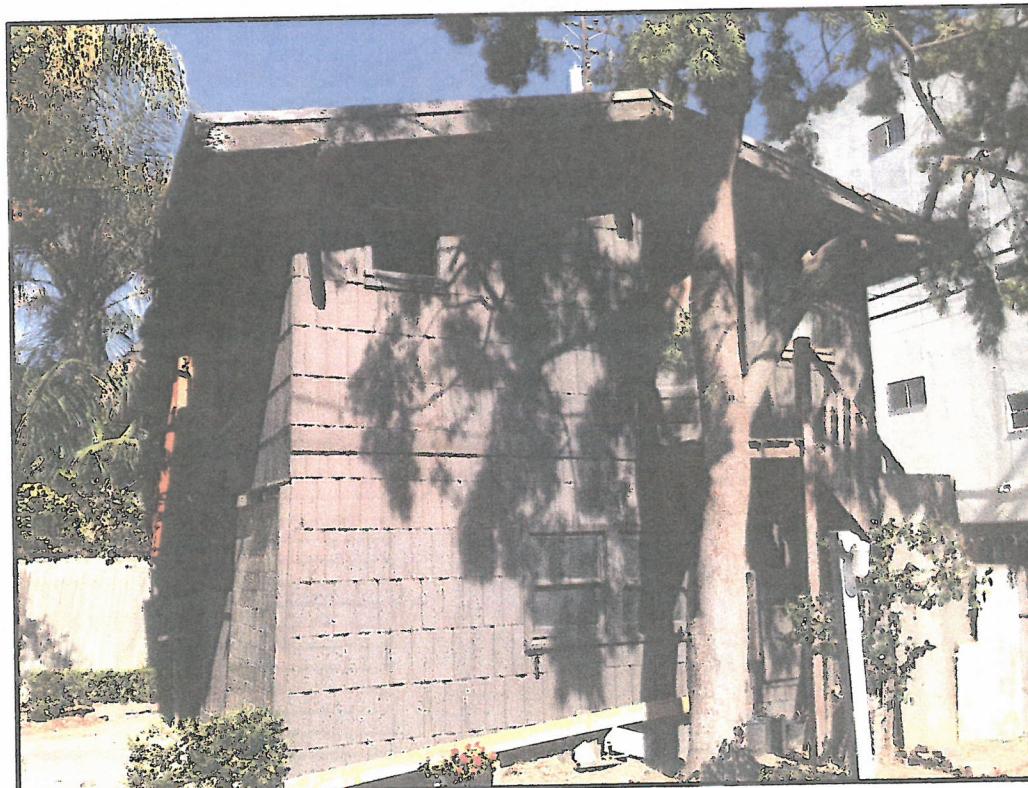


SOUTH VIEW PHOTO - GARAGE/STUDIO

2505 E 1st Street
Long Beach, CA 90803

MAIN HOUSE AND
GARAGE/STUDIO
EXISTING PHOTOS


EXISTING FIRST FLOOR PLAN

9

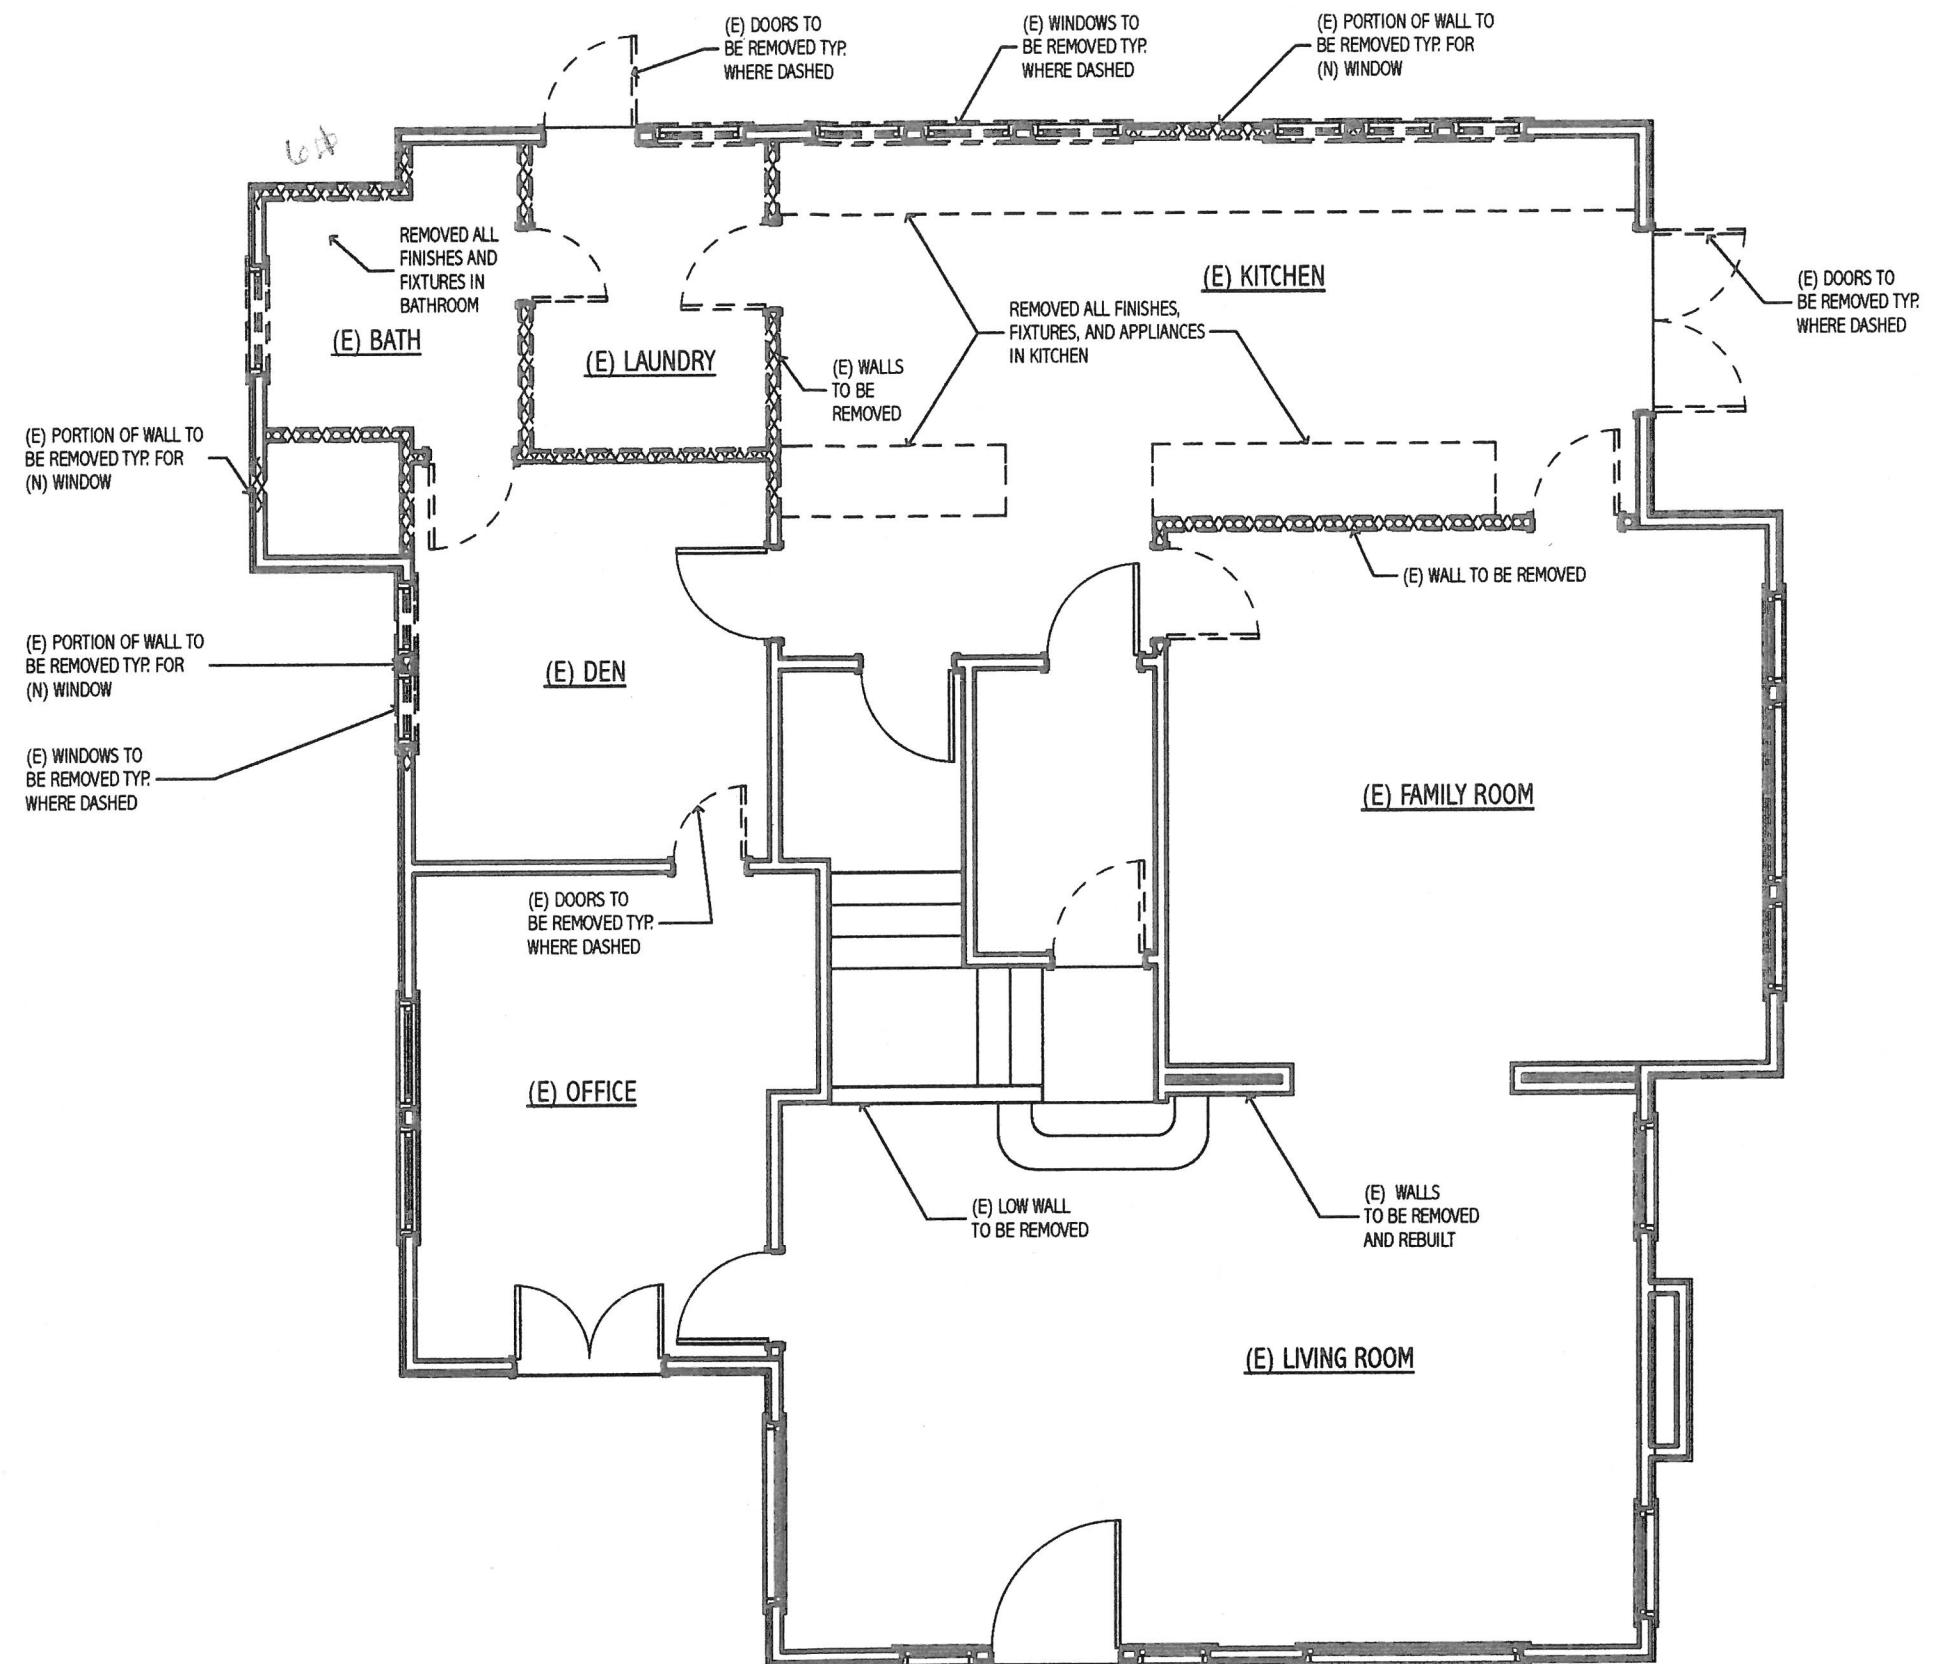


EXISTING FIRST FLOOR PLAN

SCALE: 3/16" = 1'-0"

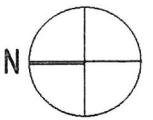


2505 E 1st Street
Long Beach, CA 90803


EXISTING SECOND FLOOR PLAN

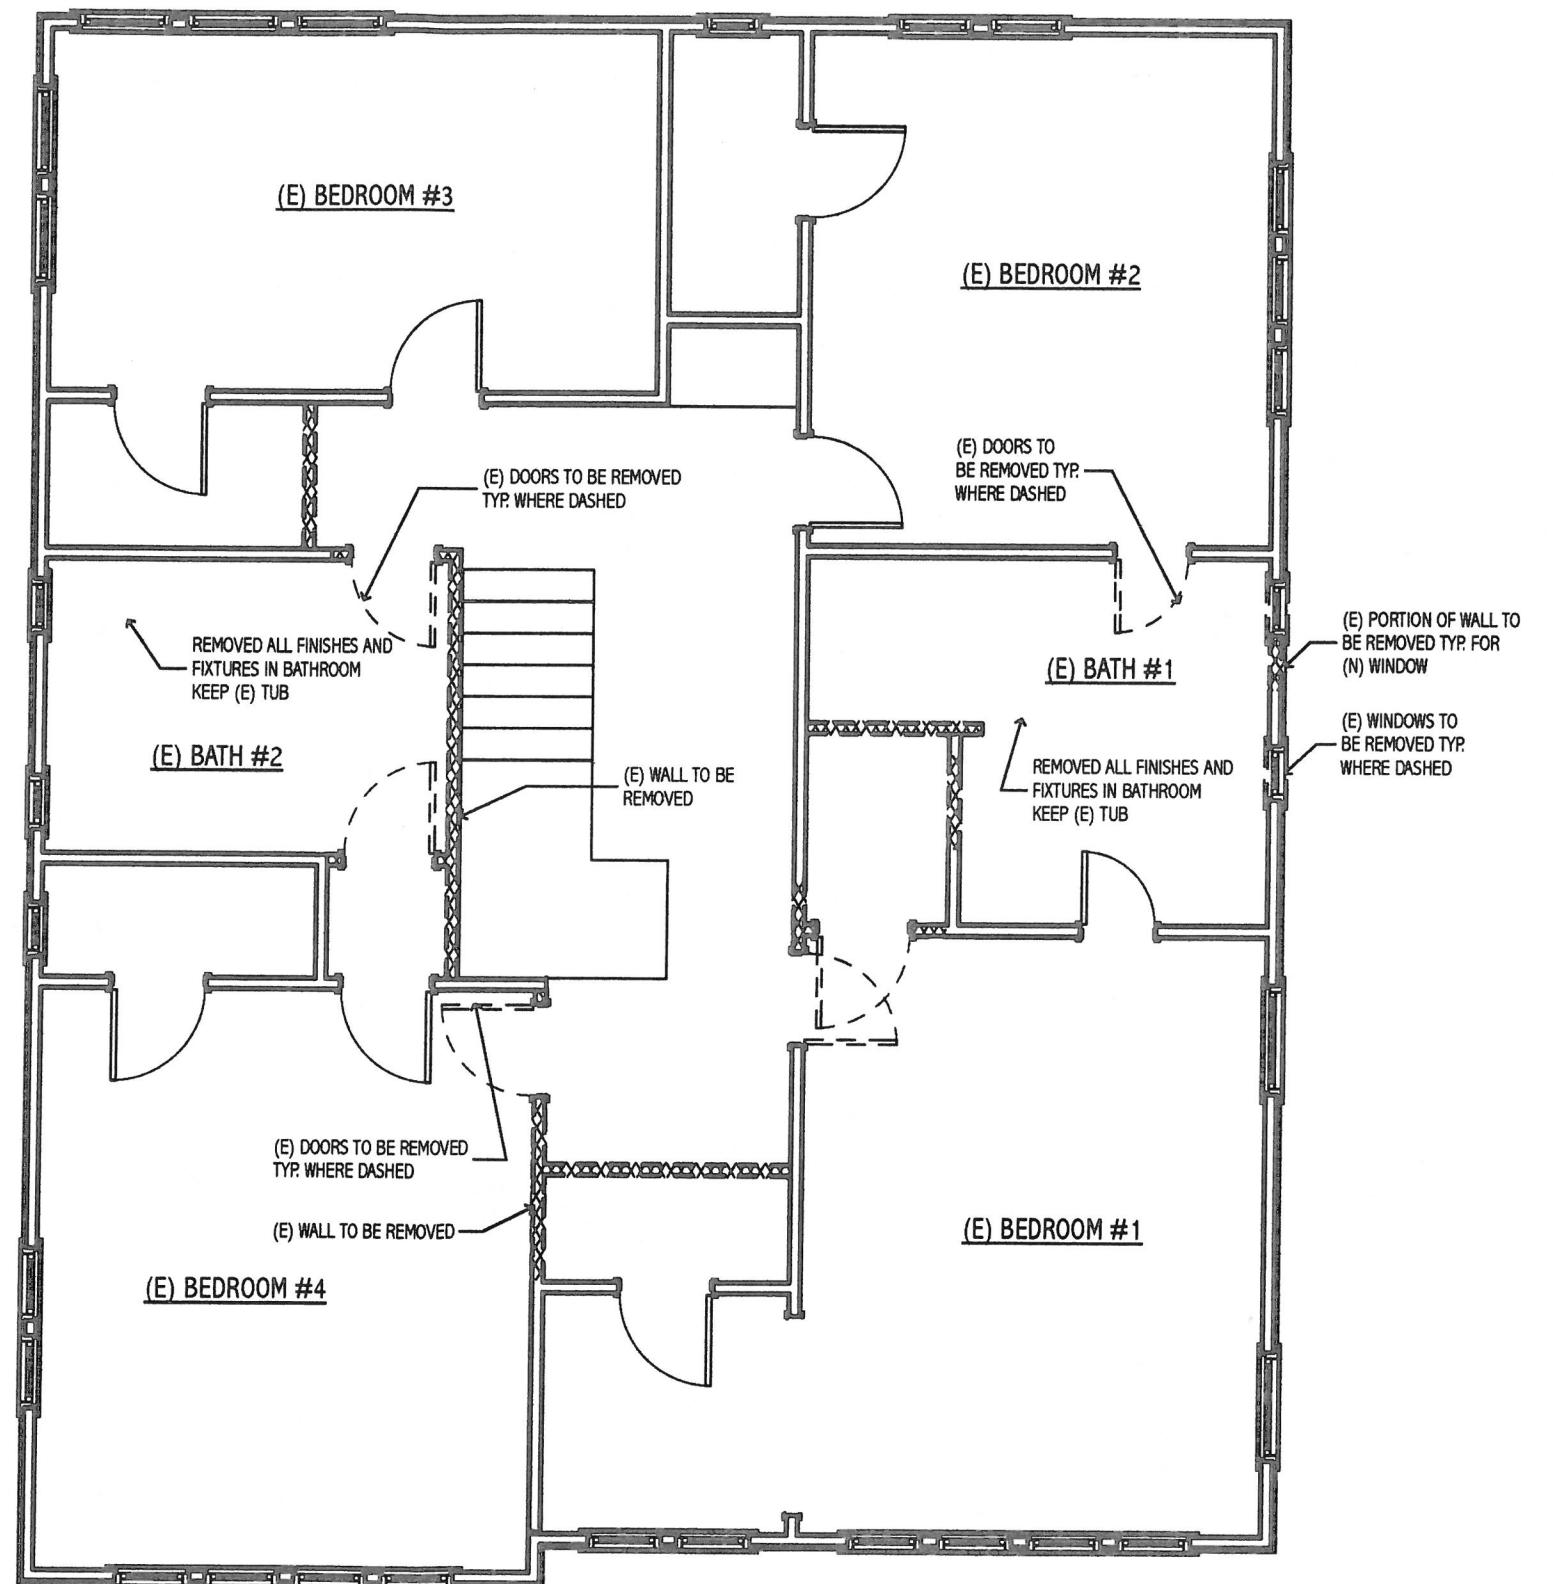

EXISTING SECOND FLOOR PLAN



SCALE: 3/16" = 1'-0"

 

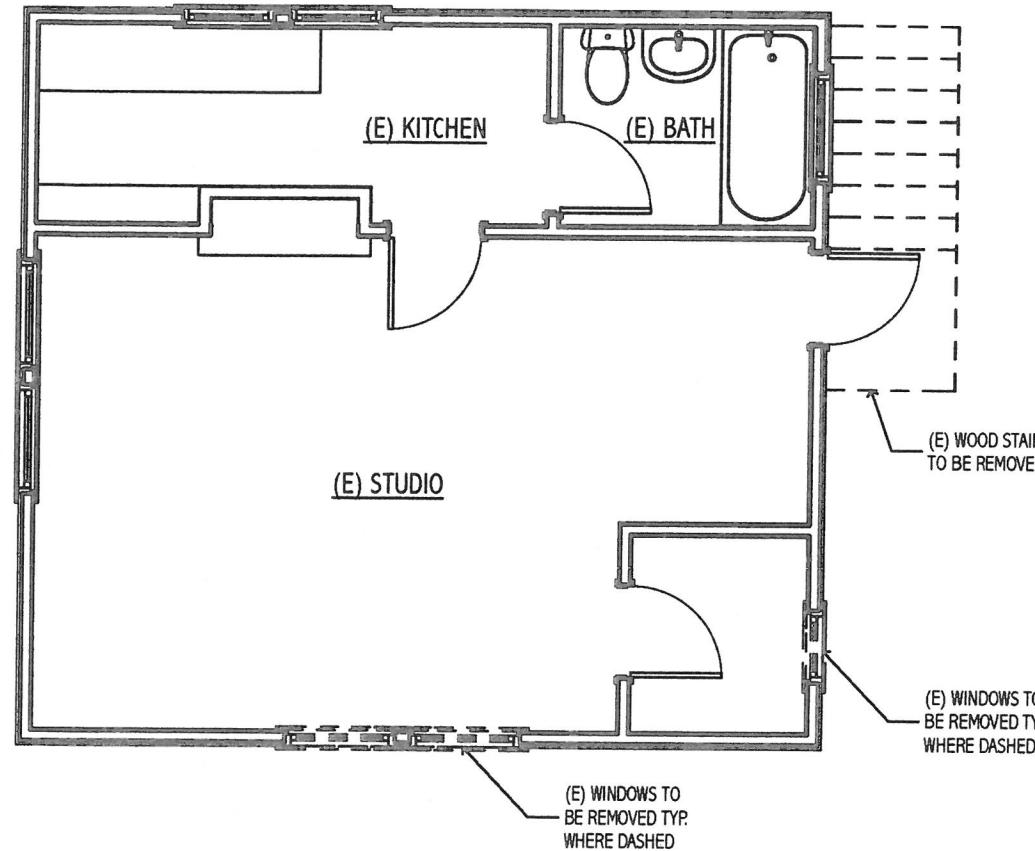


EXISTING SECOND FLOOR PLAN

SCALE: 3/16" = 1'-0"

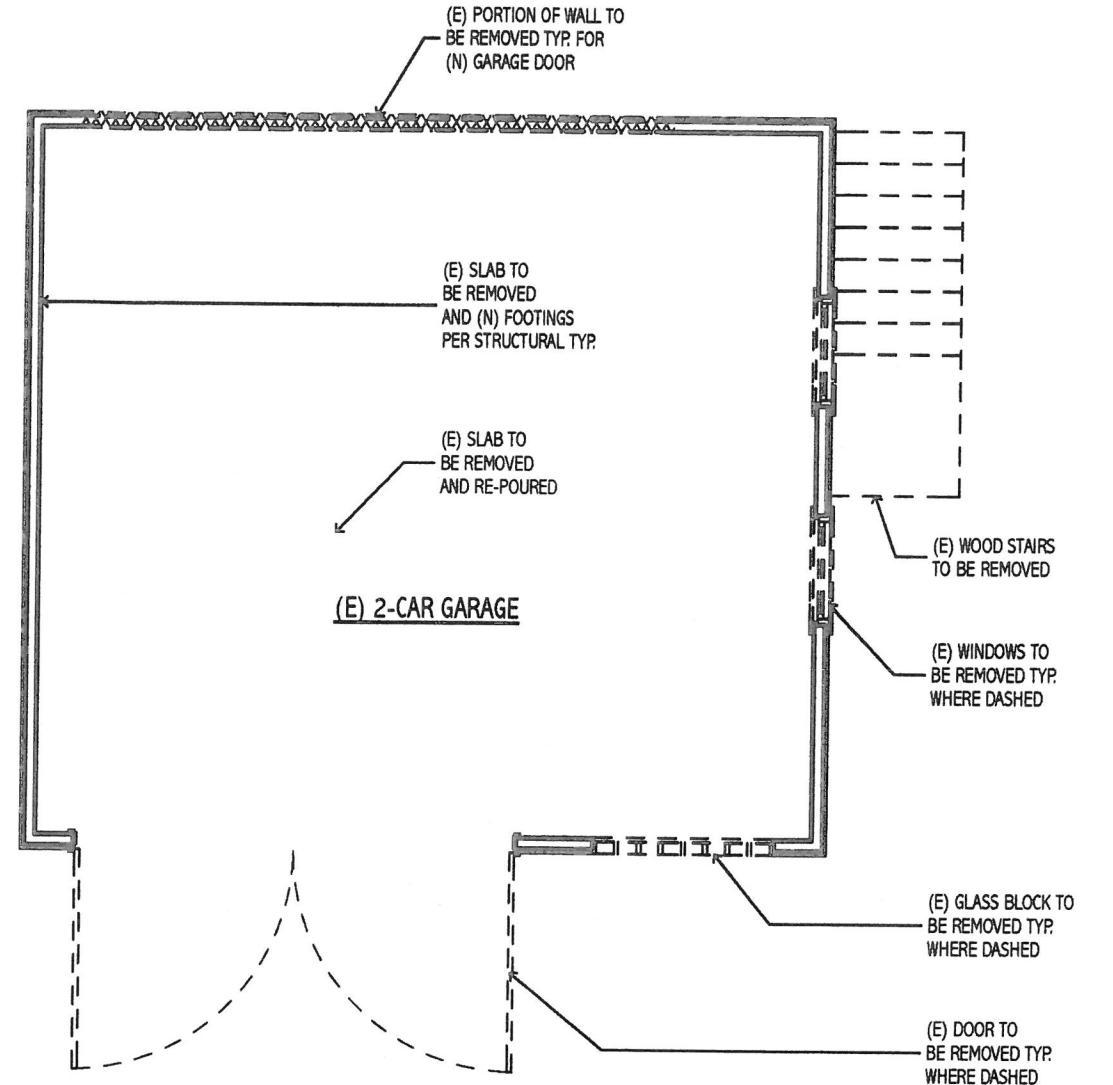 

EXISTING FIRST FLOOR PLAN

SCALE: 3/16" = 1'-0"


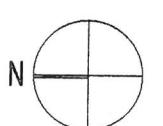


EXISTING GARAGE/STUDIO FIRST AND
SECOND FLOOR PLAN

1 1

Nori Fukuda
Building Design & Consulting
15435 Yukon Avenue
Lawndale, CA 90260
T 310-995-9165

2505 E 1st Street
Long Beach, CA 90803

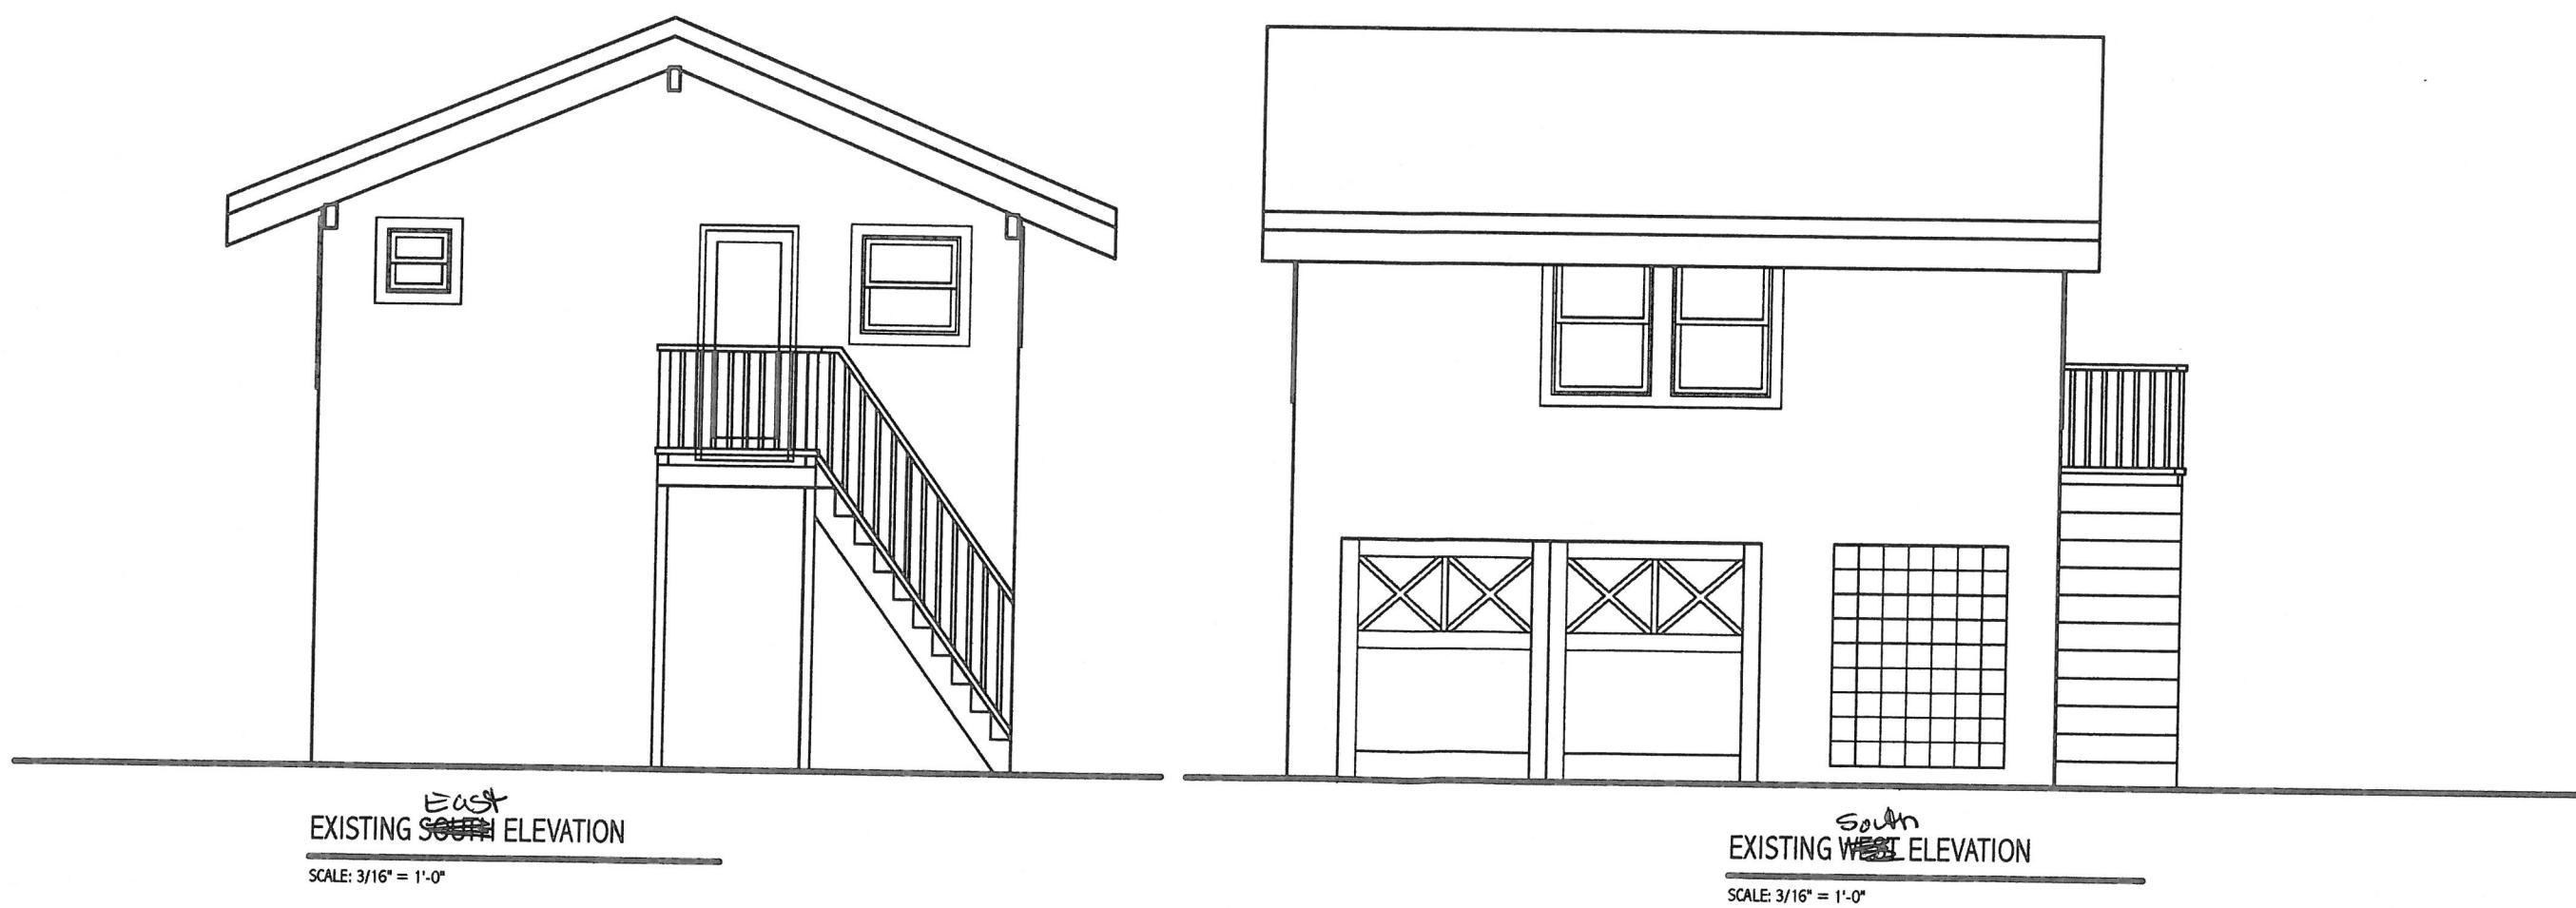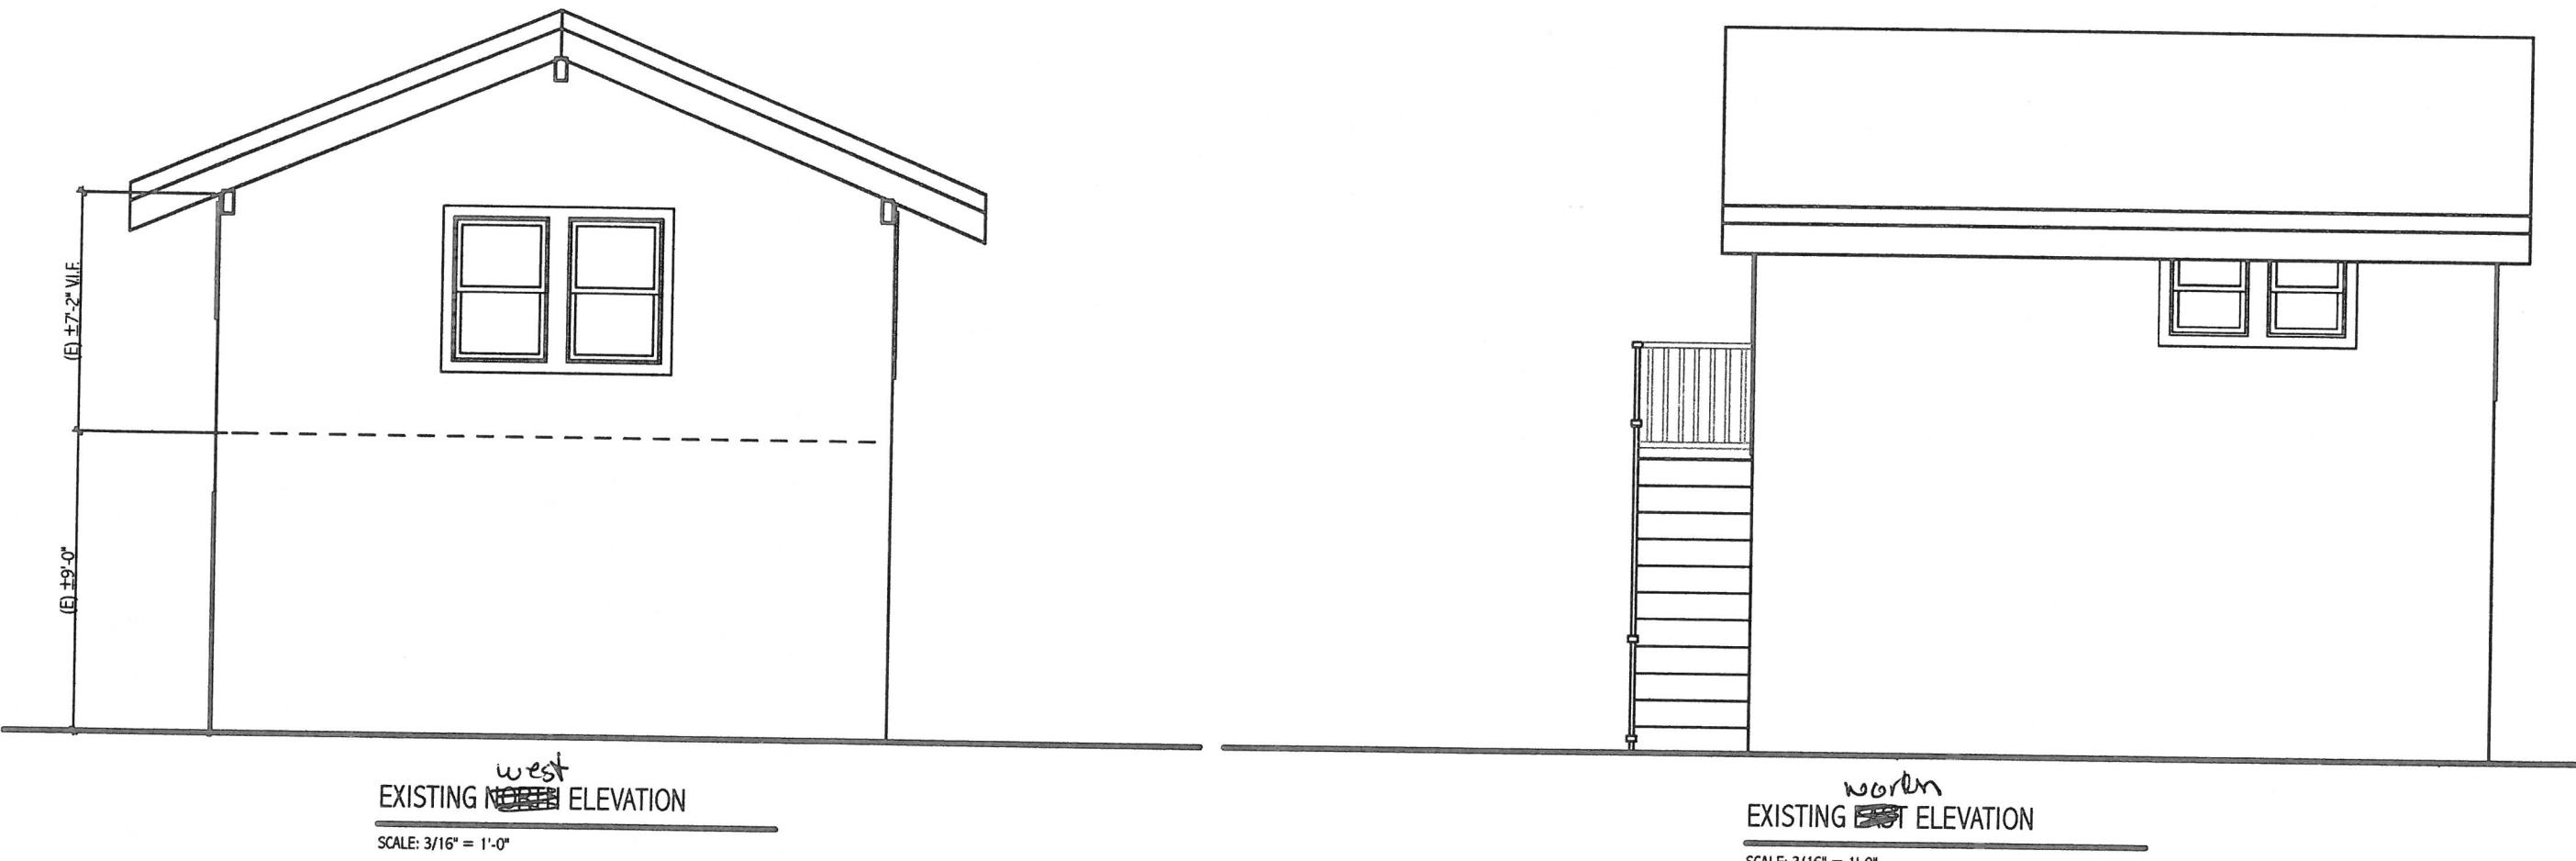


Nori Fukuda
Building Design & Consulting
15435 Yukon Avenue
Lawndale, CA 90260
T 310-995-9165

2505 E 1st Street
Long Beach, CA 90803

EXISTING GARAGE/STUDIO
EXTERIOR ELEVATIONS

12

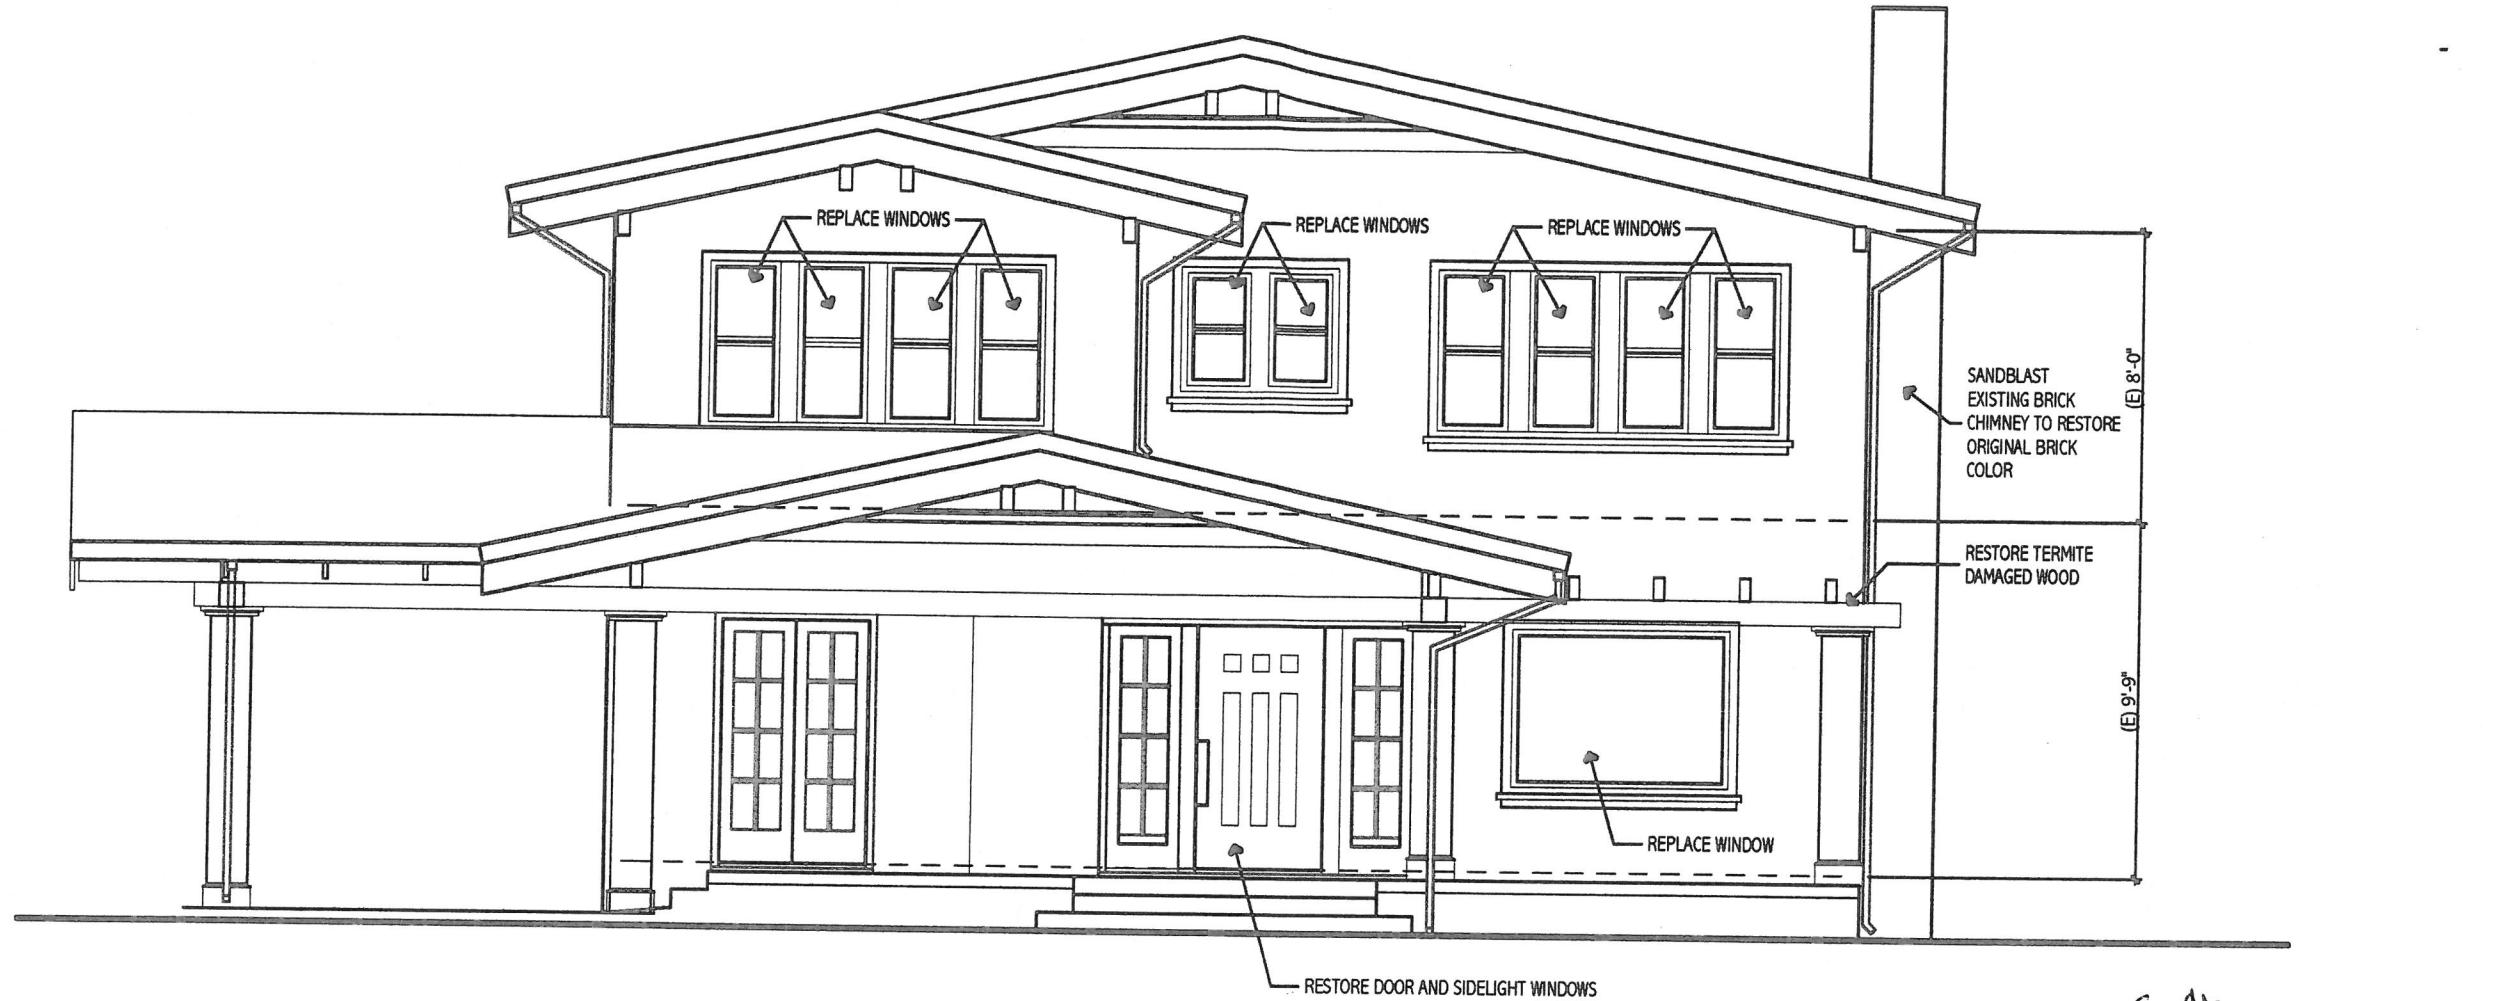

South
~~WEST~~ ELEVATION

SCALE: 3/16" = 1'-0"



West
~~EAST~~ ELEVATION


SCALE: 3/16" = 1'-0"

EXISTING EAST AND
WEST ELEVATION

13

Nori Fukuda
Building Design & Consulting
15435 Yukon Avenue
Lawndale, CA 90260
T 310-995-9165

2505 E 1st Street
Long Beach, CA 90803

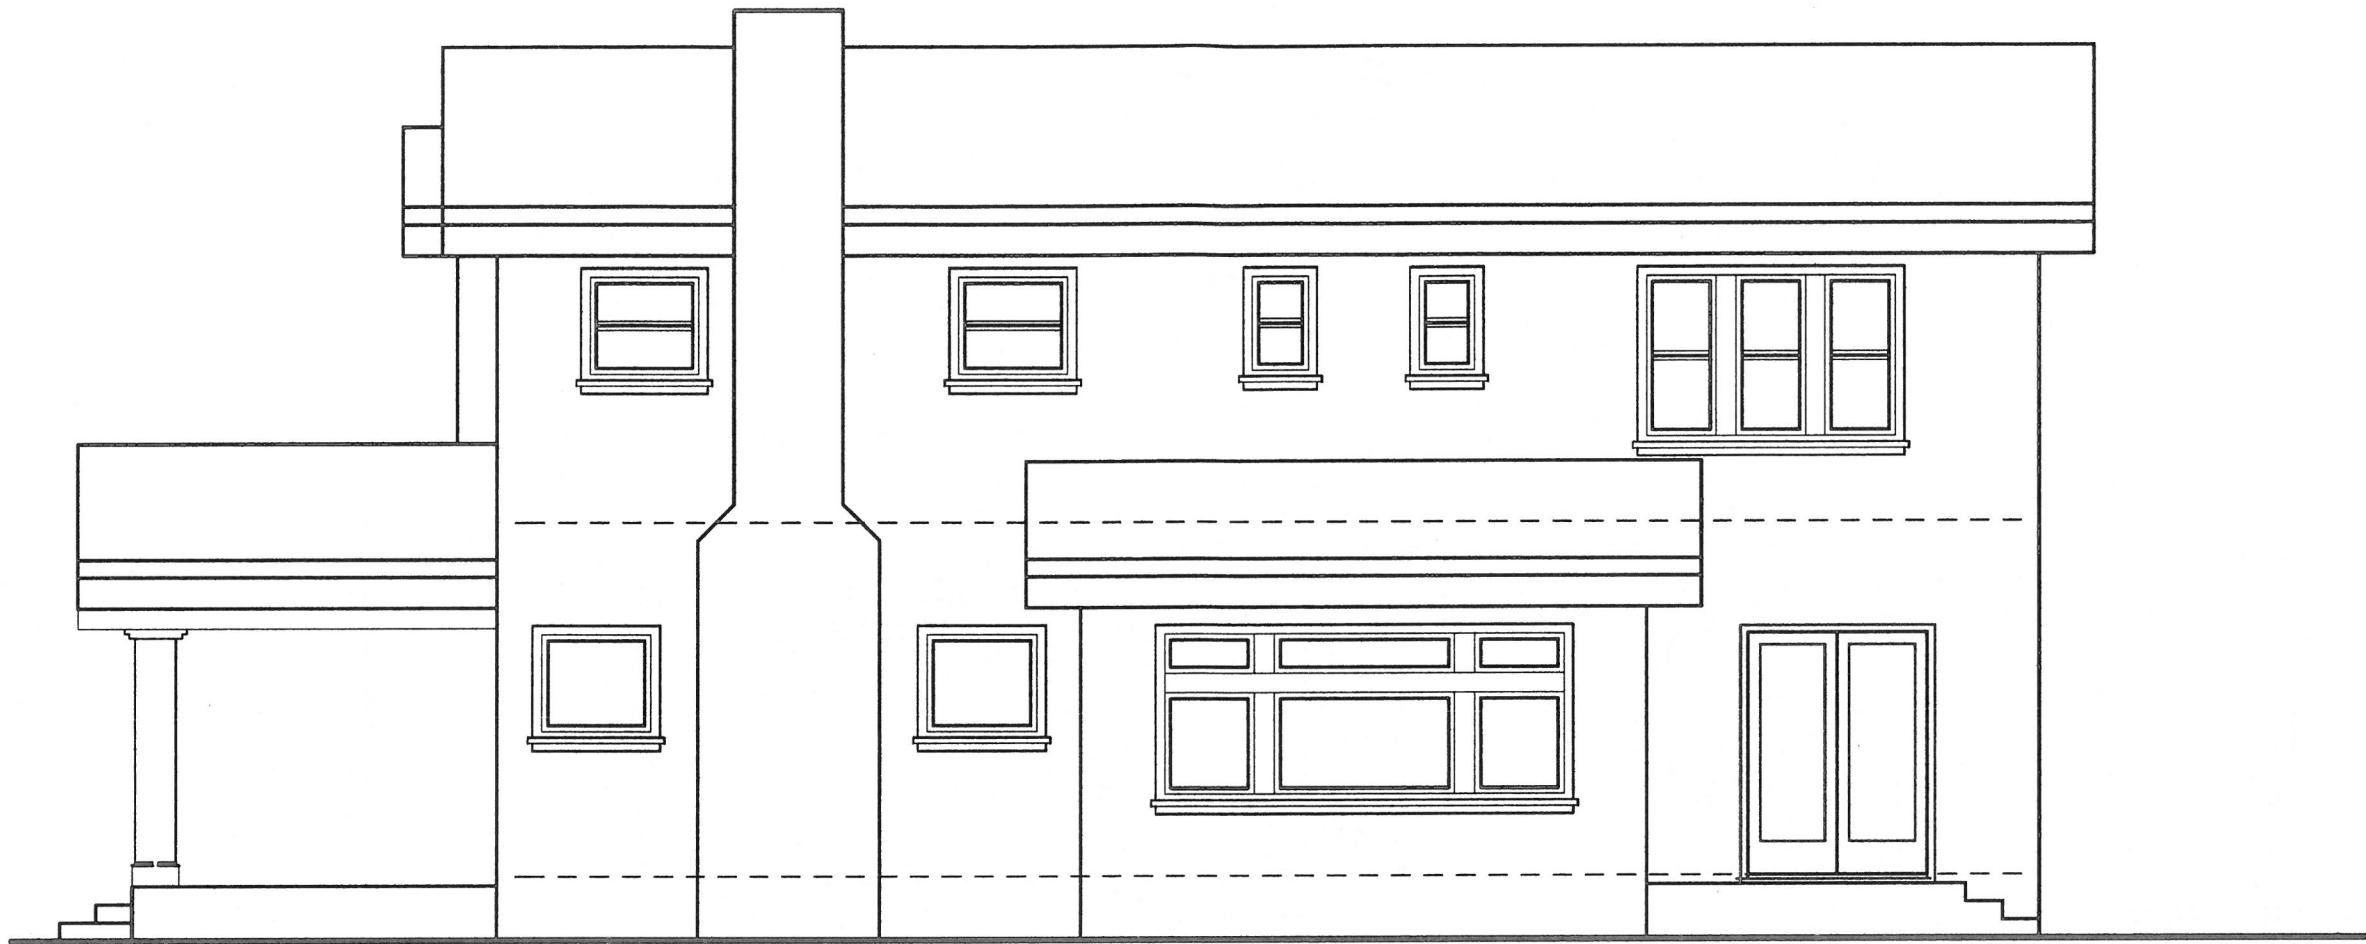

EAST
SOUTH ELEVATION

SCALE: 3/16" = 1'-0"



WEST
NORTH ELEVATION

SCALE: 3/16" = 1'-0"

EXISTING SOUTH AND
NORTH ELEVATION

1 4

Nori Fukuda
Building Design & Consulting
15435 Yukon Avenue
Lawndale, CA 90260
T 310-995-9165

2505 E 1st Street
Long Beach, CA 90803

Nori Fukuda
Building Design & Consulting



15435 Yukon Avenue
Lawndale, CA 90260


T 310-995-9165

2505 E 1st Street
Long Beach, CA 90803

PROPOSED EAST AND
WEST ELEVATION


15

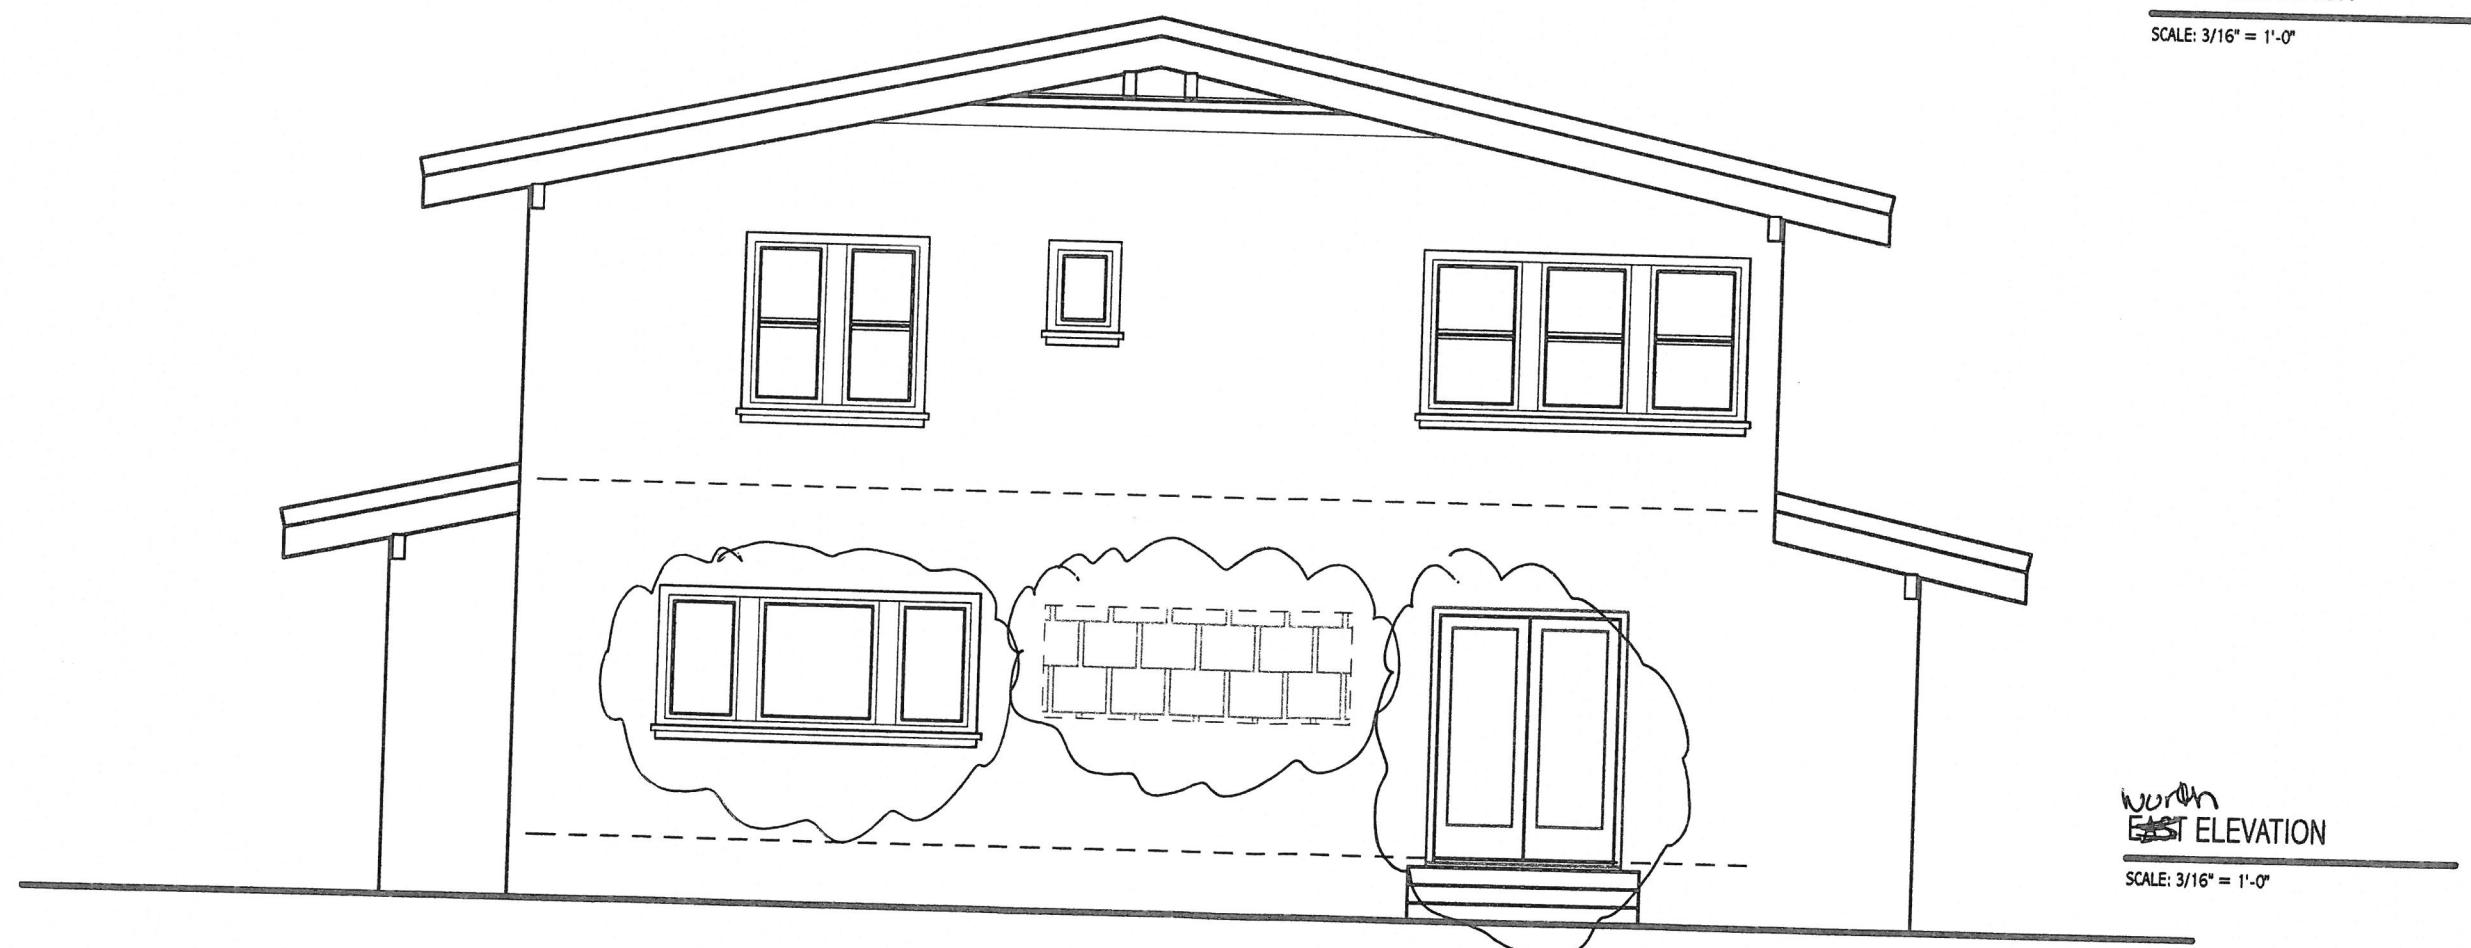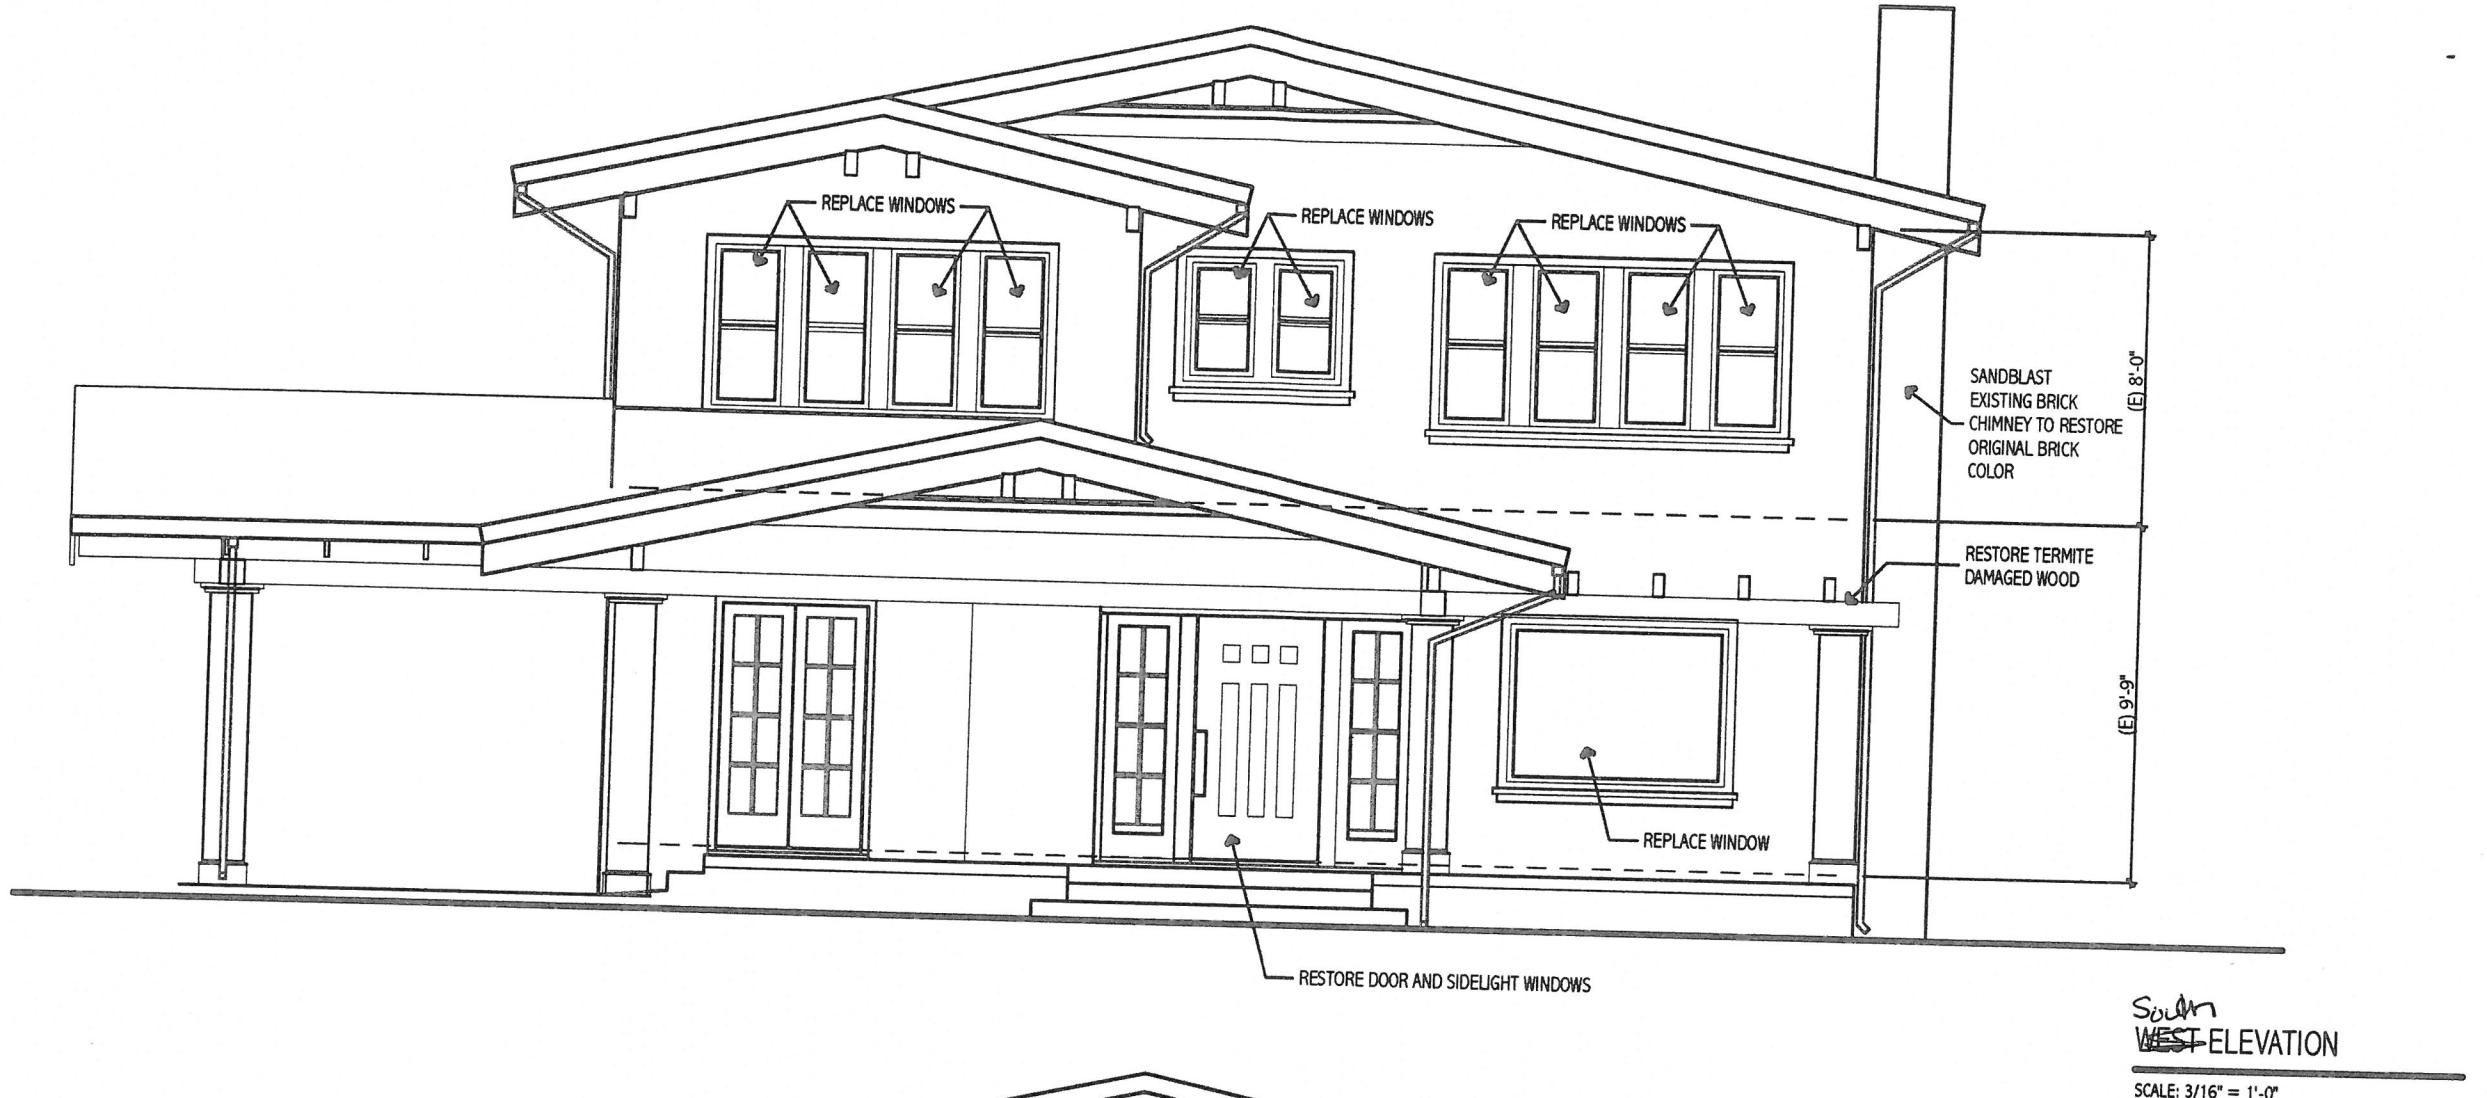

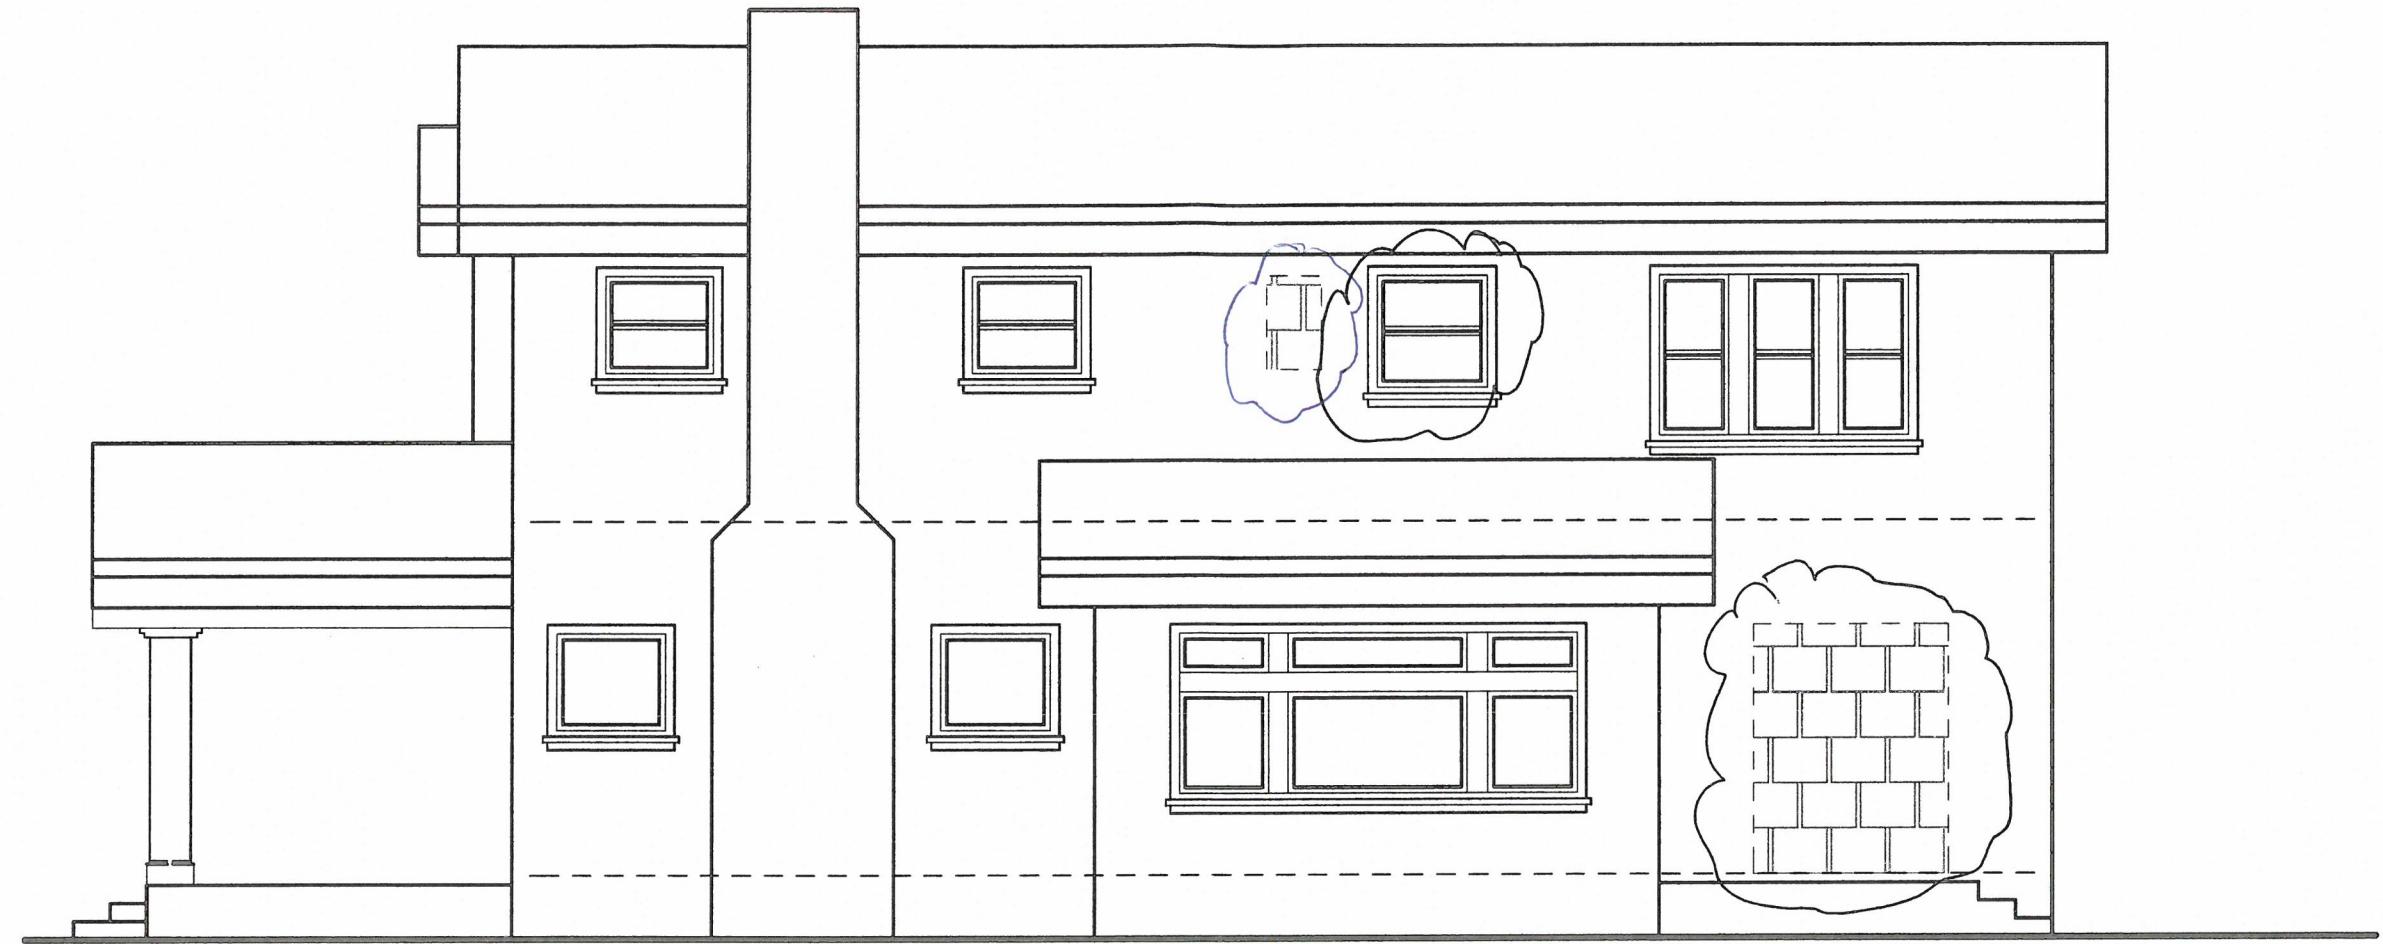

East
SOUTH ELEVATION

SCALE: 3/16" = 1'-0"

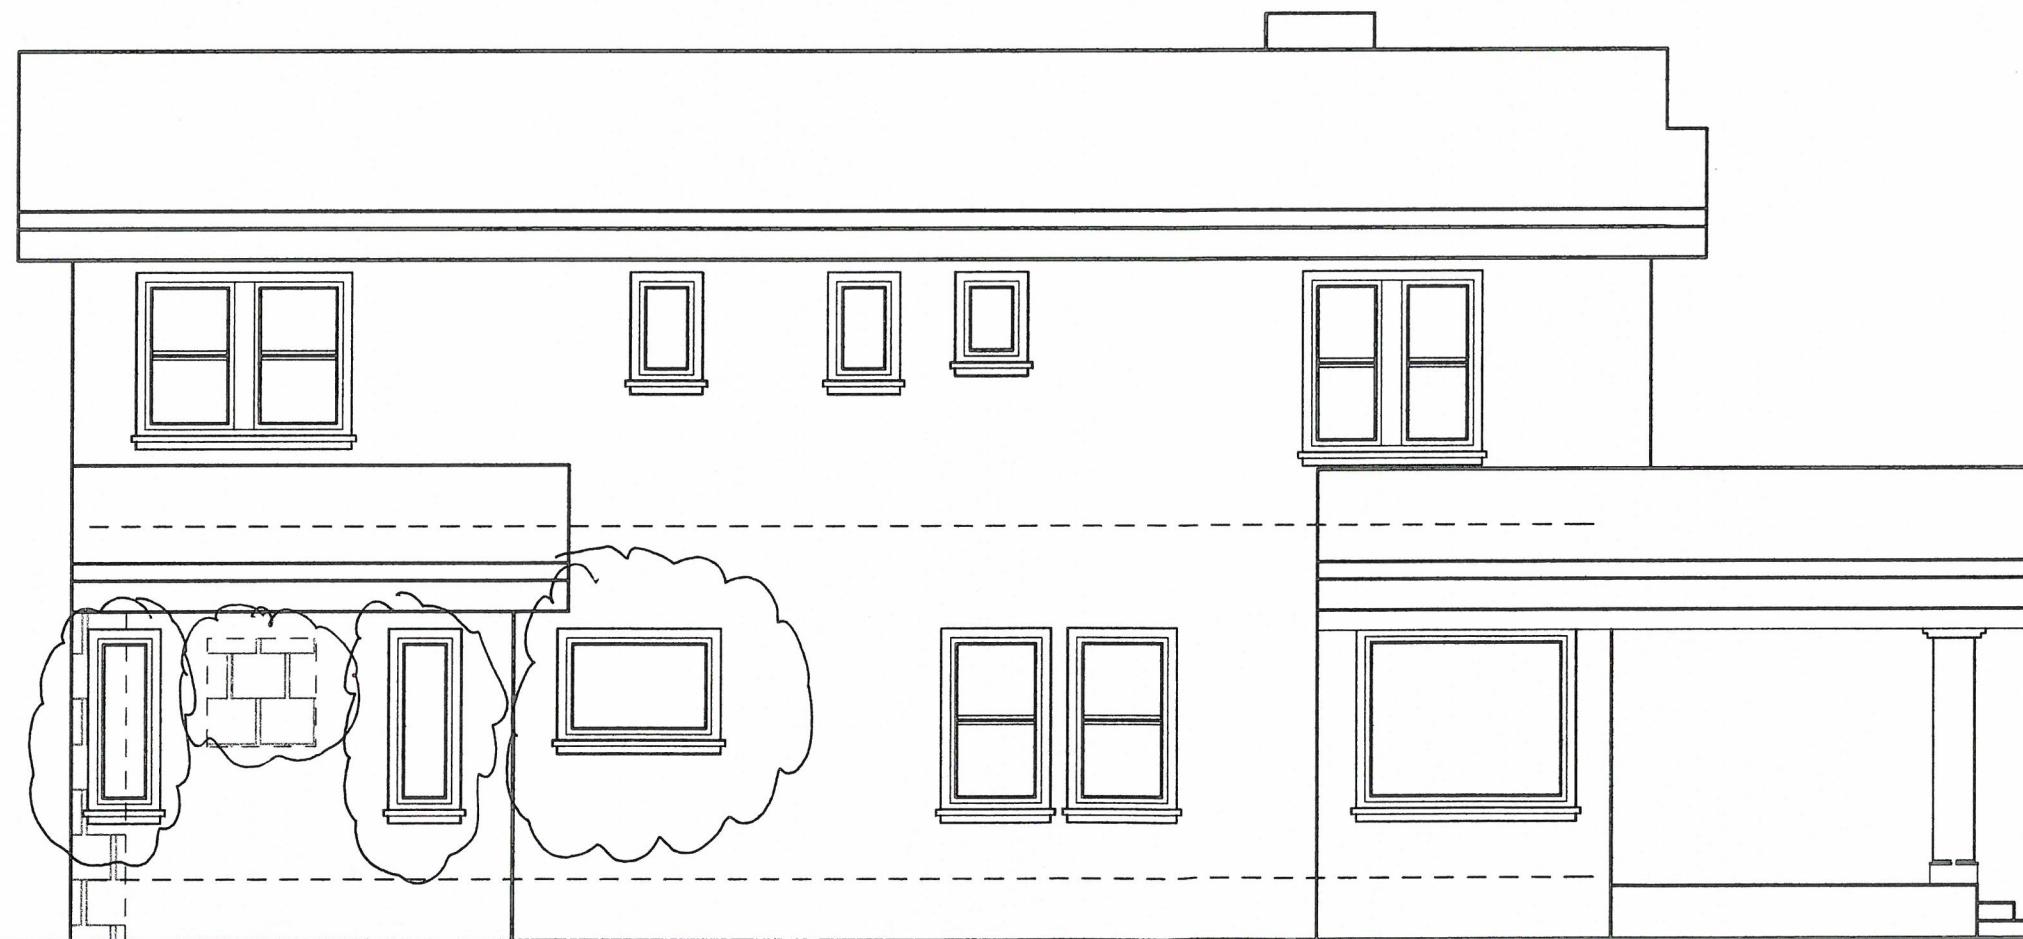

West
NORTH ELEVATION

SCALE: 3/16" = 1'-0"

PROPOSED SOUTH AND
NORTH ELEVATION

16

Nori Fukuda
Building Design & Consulting
15435 Yukon Avenue
Lawndale, CA 90260
T 310-995-9165

2505 E 1st Street
Long Beach, CA 90803