

SITE PLAN REVIEW

03/01/17

ALAMITOS

SHEET LIST		DATE	ISSUED FOR
☐	INITIAL ISSUANCE OF DRAWING		
☐	PREVIOUSLY ISSUED DRAWING		
☒	DELETED DRAWING		
ARCHITECTURAL			
Sheet Number	Sheet Title		
G0.00	TITLE SHEET		
G0.02	SITE ANALYSIS		
G0.03	SITE PHOTOS		
G0.10	PROJECT SUMMARY		
DM1.00	EXISTING PLAN		
A0.10	OVERALL GEOMETRY PLAN		
A0.20	OVERALL SITE PLAN		
A0.21	SITE PLAN		
A0.22	SITE PLAN - SITE FEATURES		
A0.23	ENLARGED SITE PLAN - PLAY AREA		
A1.00	KEY FLOOR PLAN		
A1.10	FLOOR PLANS - BUILDING A		
A1.11	FLOOR PLANS - BUILDINGS B & C		
A2.00	EXTERIOR ELEVATIONS		
A2.10	EXTERIOR ELEVATIONS - BUILDING B & C		
A3.00	BUILDING SECTIONS		
A6.00	MATERIAL BOARD		
A9.00	REFERENCE RENDERING		
A9.01	REFERENCE RENDERING		
A9.02	REFERENCE RENDERING		

Client:
Tidelands Capital Improvement Division
City of Long Beach
333 West Ocean Blvd
Fifth Floor
Long Beach, CA 90802
Tony Resendez
Tony.Resendez@longbeach.gov
o. 562.570.6258
Bill Zein
bzein@andpen.com
o. 310.986.9688

Architect:
RA-DA
Rania Alomar
rania@ra-da.com
Catherine Wu
catherinew@ra-da.com
o. 323 851-4040

Landscape Architect:
SALT Landscape Architects
850 South Broadway, Suite 803,
Los Angeles, CA 90014
Allen Compton
allen@s-a-l-t.com
Hildegun Nilsson Varhelyi
hildegun@s-a-l-t.com
o 213.617.0075 x 102
m 323.333.6333
f 323.210.7044

Civil Engineer and Community Outreach:
Michael Baker International
14725 Alton Parkway, Irvine, CA 92618
Jenna Tourje, Outreach
Jenna.Tourje@mbakerintl.com
o. (949) 330-4137
m. (760) 296-9355
Brian Anderson, Civil
BRIANANDERSON@mbakerintl.com

Geotechnical Engineer:
AESCO
17782 Georgetown Lane,
Huntington Beach, CA 92647
o: (714) 375-3830
f: (714) 375-3831
Adam Chamaa
Adam.Chamaa@aescomtech.com
Debra Perez
debra.perez@aescomtech.com

Mechanical Electrical Plumbing Engineer:
Creative Engineering Group
7123 Remmet Avenue,
Canoga Park, CA 91303
Richard Ibrahim
richard@c-e-g.com
Walter Jukes
walter@c-e-g.com
o. 818.999.0415

Structural Engineer:
John Labib & Associates
319 Main Street,
El Segundo, CA 90245
Fabio Zangoli
fabio.zangoli@labibse.com
John Labib
John@labibse.com
t: 213.239.9600
f: 213.239.9699

Kitchen Consultant:
R.W. Smith & Co.
3186-A Airway Avenue,
Costa Mesa, CA 92626-4650
Art Manni
amanni@rwsmithco.com
o. (714) 540-6633
m. (714) 270-7195

Acoustical Engineer:
RS Acoustics
25031 Avenue Stanford, Suite 80,
Santa Clarita, CA 91355
Robert Schmidt
ras@rsacoustics.com
o: [661] 251-3965
m: [661] 212-1330

LEED Consultant:
Environmental Concepts Company (EC2)
24662 Spadra Lane,
Mission Viejo, CA 92691
Brad Miller

bradmiller@envirocc.com
o. 949.305.7124

Environmental Consultant:
Pacific Environmental Company
28202 Cabot Road, Suite 300,
Laguna Niguel, CA 92677
Michael Lyssy
m.lyssy@pacificenvironmental.com
o. 800.303.6484
f. 714.661.5788

ARCHITECT:
RA-DA
7523 NORTON AVENUE
WEST HOLLYWOOD,
CA 90046
T. 323-851-4040

JOB NO. PWB230-1910
NO. R-
SHEET
1 OF 20
DRAWING NO. G0.00

LAST SAVED BY: ra-da
PLOT DATE: Mar. 1, 17
SAVED PATH: \\server1\public\00_projects\201605_long_beach\ARCH\LBAL



C16 G0.03 SITE PHOTOS
SCALE: NTS Ref: -

ARCHITECT:
RA-DA
7523 NORTON AVENUE
WEST HOLLYWOOD,
CA 90046
T. 323-851-4040

ALAMITOS BEACH CONCESSION BUILDING
SITE PHOTOS

DESIGNED BY:
X.X.X.
DRAWN BY:
X.X.X.
DESIGN CHECK BY:
DRAFTING CHECK BY:

REVISIONS
No. DATE SHEET APPROVAL

DESCRIPTION

JOB NO. PW8230-1910
NO. R- XXXX
SHEET
3 OF 20
DRAWING NO.
G0.03

FIELD BOOK X.X.X. PAGE X.X.X. GRAPHIC SCALE

AS-BUILT:
REF. DWG. X-XXXX DWG. X-XXXX
DWG. X-XXXX

SCALE:	Ref: -
--------	--------

16	15	14
----	----	----

ALAMITOS BEACH CONCESSION BUILDING PROJECT SUMMARY

JOB NO. PW8230-1910

NO. R- XXXX

SHEET

4 OF 20

DRAWING NO.

G0.10


LAST SAVED BY: ra-da
PLOT DATE: Mar. 1, 17
SAVED PATH: \\server\public\00_projects\201605_long_beach\ARCH\BAL



A16 A0.10 **OVERALL GEOMETRY PLAN**

SCALE: 1/16"=1'-0"

Ref: -

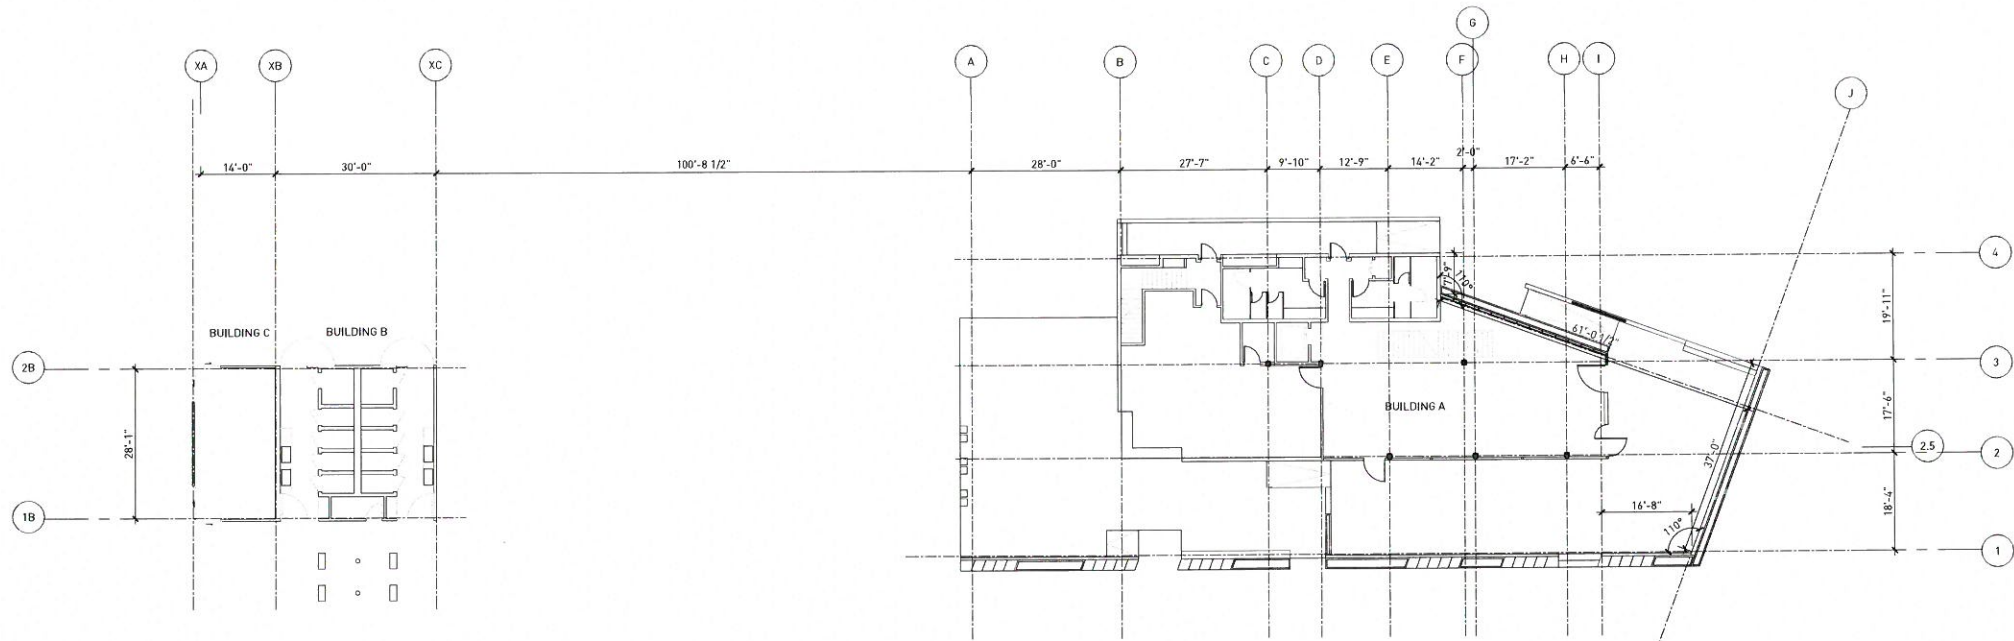

ARCHITECT
RA-DA
7523 NORTON AVENUE
WEST HOLLYWOOD,
CA 90046
T. 323-851-4040


**ALAMITOS BEACH CONCESSION BUILDING
OVERALL GEOMETRY PLAN**

JOB NO. PW8230-1910
NO. R- XXXX
SHEET
6 OF **20**
DRAWING NO.
A0.10

FIELD BOOK X.X.X.
PAGE X.X.X.
GRAPHIC SCALE 0 5 15 30

DESIGNED BY: X.X.X.		REVISIONS			DESCRIPTION	
No.	DATE	SHEET	APPROVAL			
DRAWN BY: X.X.X.						
DESIGN CHECK BY:						
DRAFTING CHECK BY:		AS-BUILT:		REF. DWG. X-XXXX DWG. X-XXXX DWG. X-XXXX		

LAST SAVED BY: ro-dg
PLOT DATE: Mar 1, 17
SAVED PATH: \\server1\public\00_projects\201605_long_beach\ARCH\LBAL

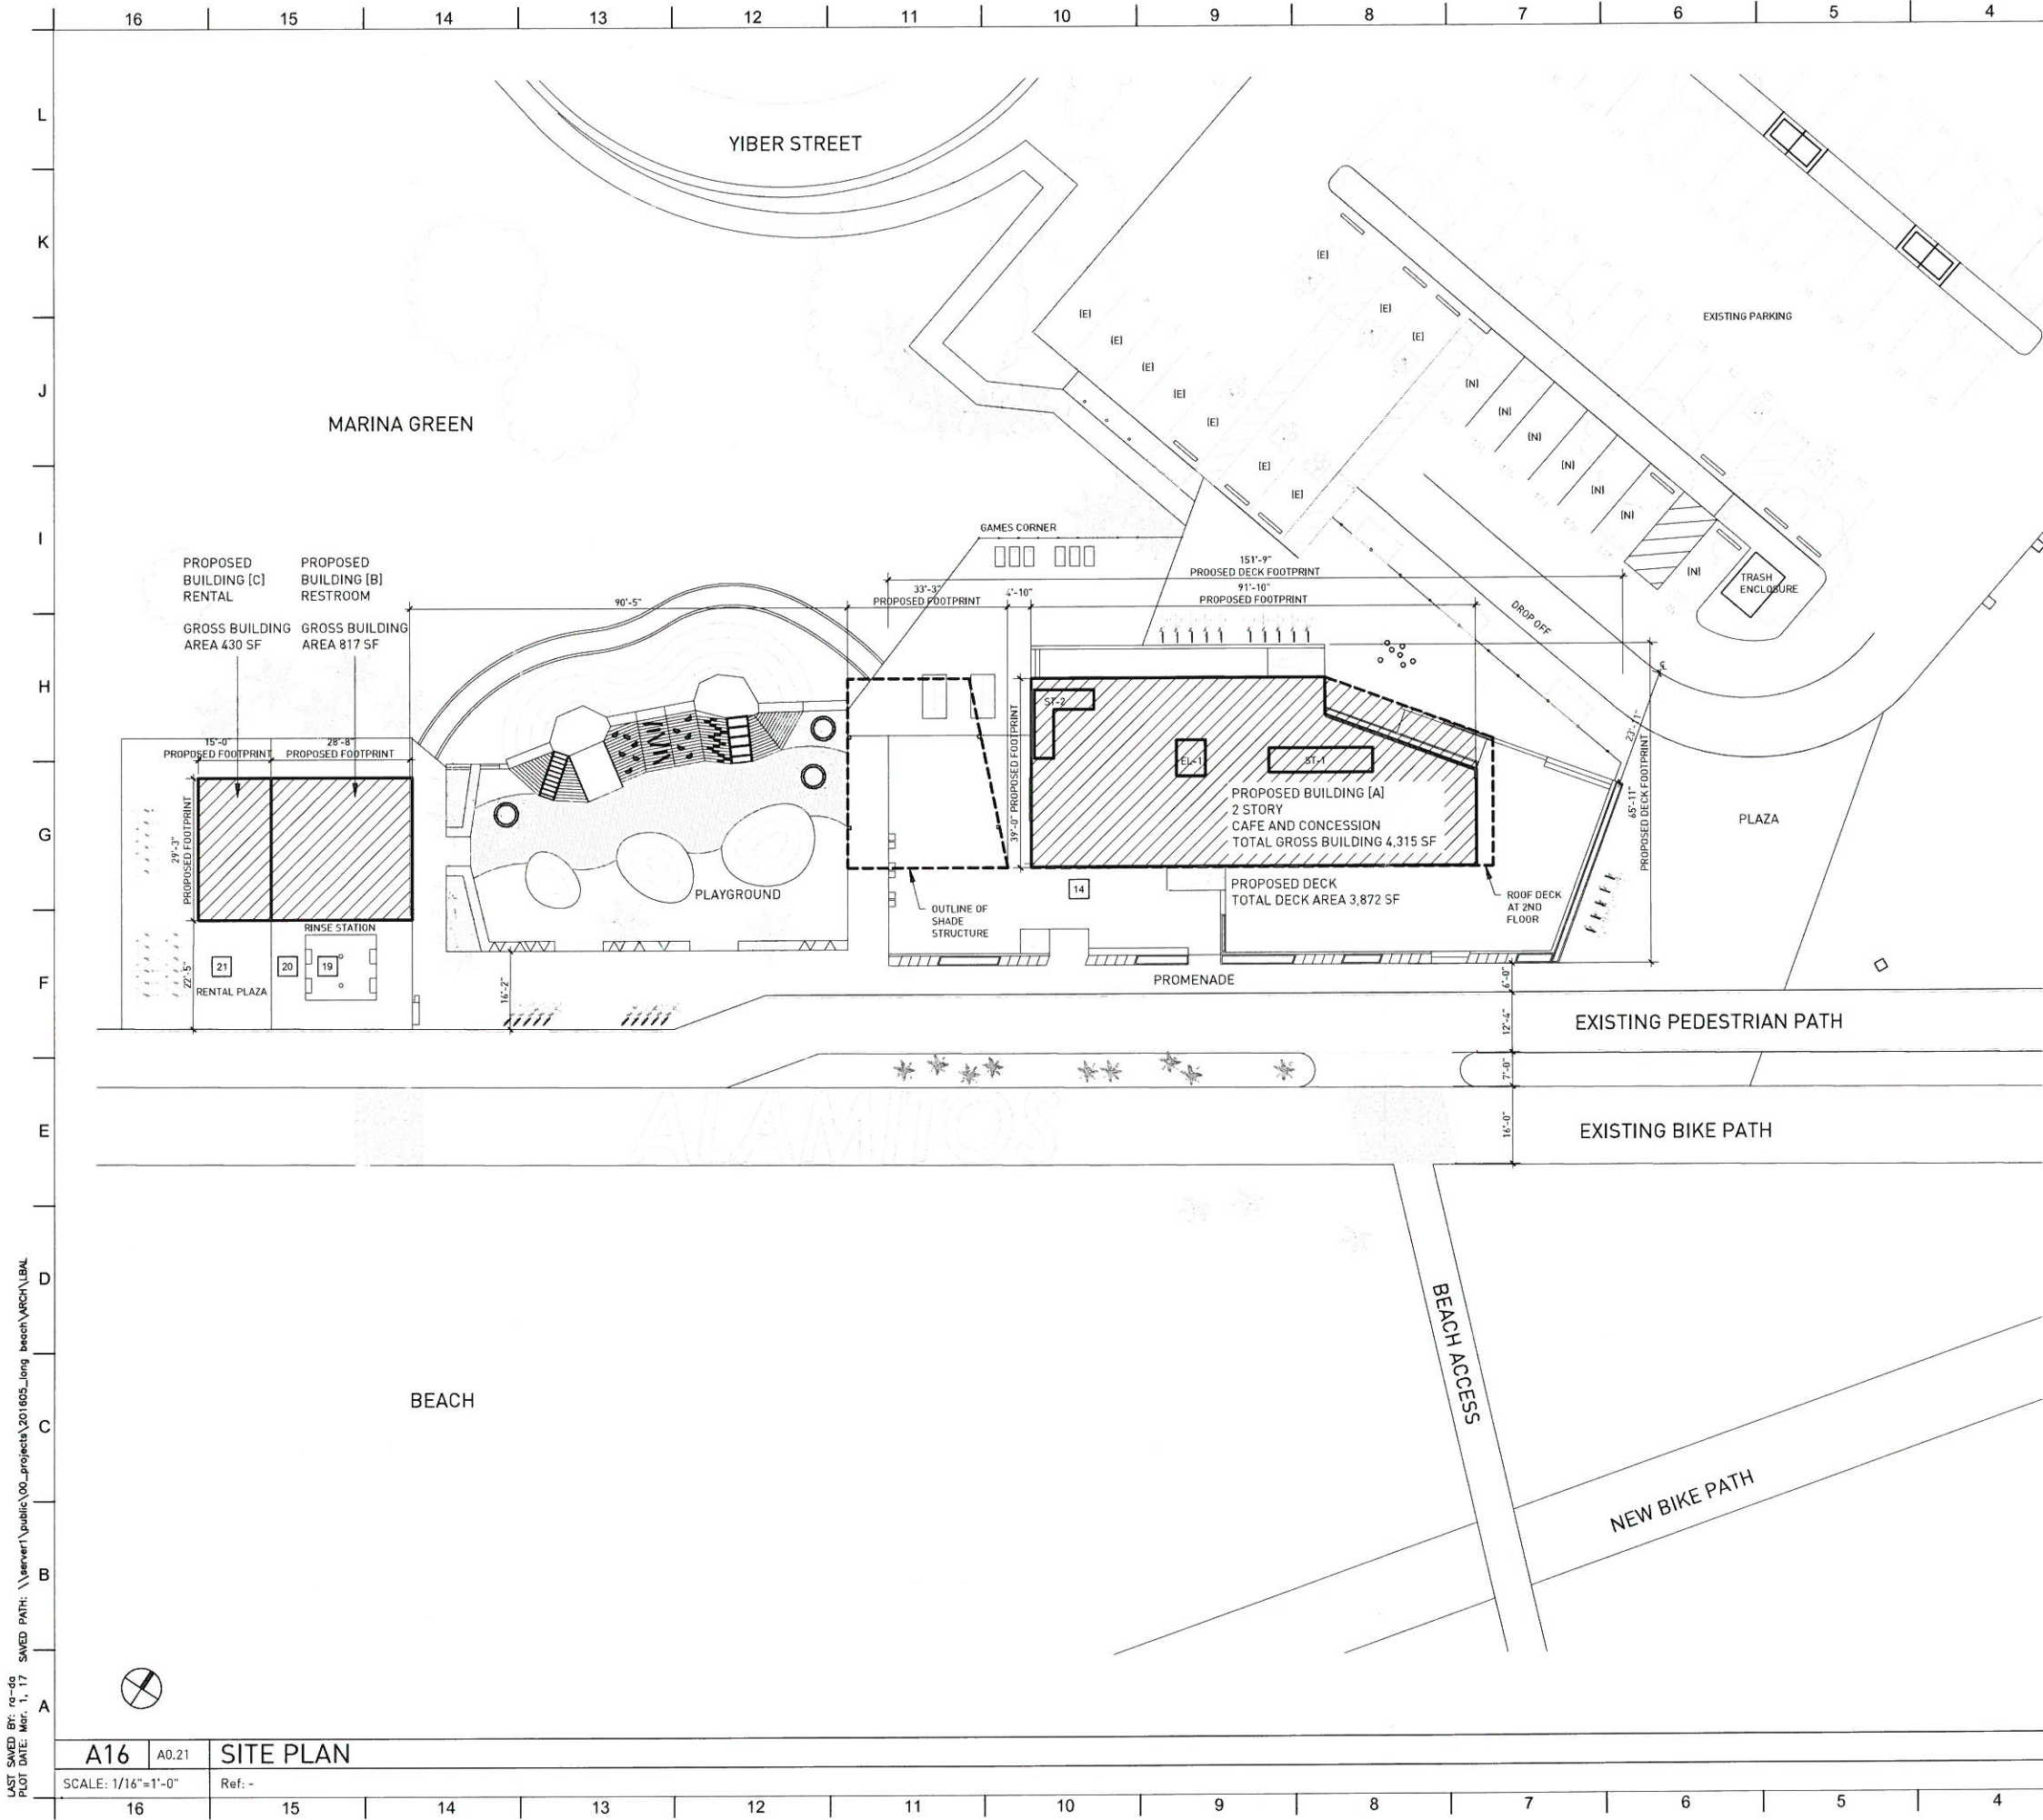

3

2

1

PROJECT SUMMARY

Gross Building Area

Building A4315sf

Building B817sf

Building C430sf

Proposed Buildable Area

Building A

Floor 1

Café1747

Kitchen & BOH879

Restrooms328

Electrical Room44

Floor 2

Mechanical300

Data Room52

Service Bar166

= 3516

Building B

Restroom730

Storage41

= 771

Building C

430

Proposed Open Space

Building A

Floor 1

Café dining deck1965

Concession Dining Deck1907

Floor 2

Roof Dining Deck1463

Building Stories

Building A2

Building B1

Building C1

Proposed Building Height

Building A27'-0"

Building B12'-0"

Building C12'-0"

Area per floor

Building A

Floor 12998

Floor 2518

= 3516

Building B771

Building C430

Parking

Parking Required

10 per 1000 GFA of Dining Areas

Café Indoor Dining1747sf20

5 per 1000 GLA of Outdoor Dining

Café + Roof Dining Deck3370sf20

Total Parking required40

Existing parking spaces145

Replaced parking spaces1

New parking spaces6

Total Parking Provided152

Total bicycle spaces provided25

ARCHITECT:
RA-DA
7523 NORTON AVENUE
WEST HOLLYWOOD,
CA 90046
T. 323-851-0400

JOB NO. PW8230-1910

NO. R- XXXX

SHEET
8 OF 20

DRAWING NO.
A0.21

ALAMITOS BEACH CONCESSION BUILDING
SITE PLAN

GRAPHIC SCALE
0 5 15 30

PAGE
X.X.X.


FIELD BOOK
X.X.X.

3

2

1

LAST SAVED BY: re-da
PLOT DATE: Mar. 1, 17
SAVED PATH: \\server1\public\00_projects\201605_long beach\ARCH\LAB

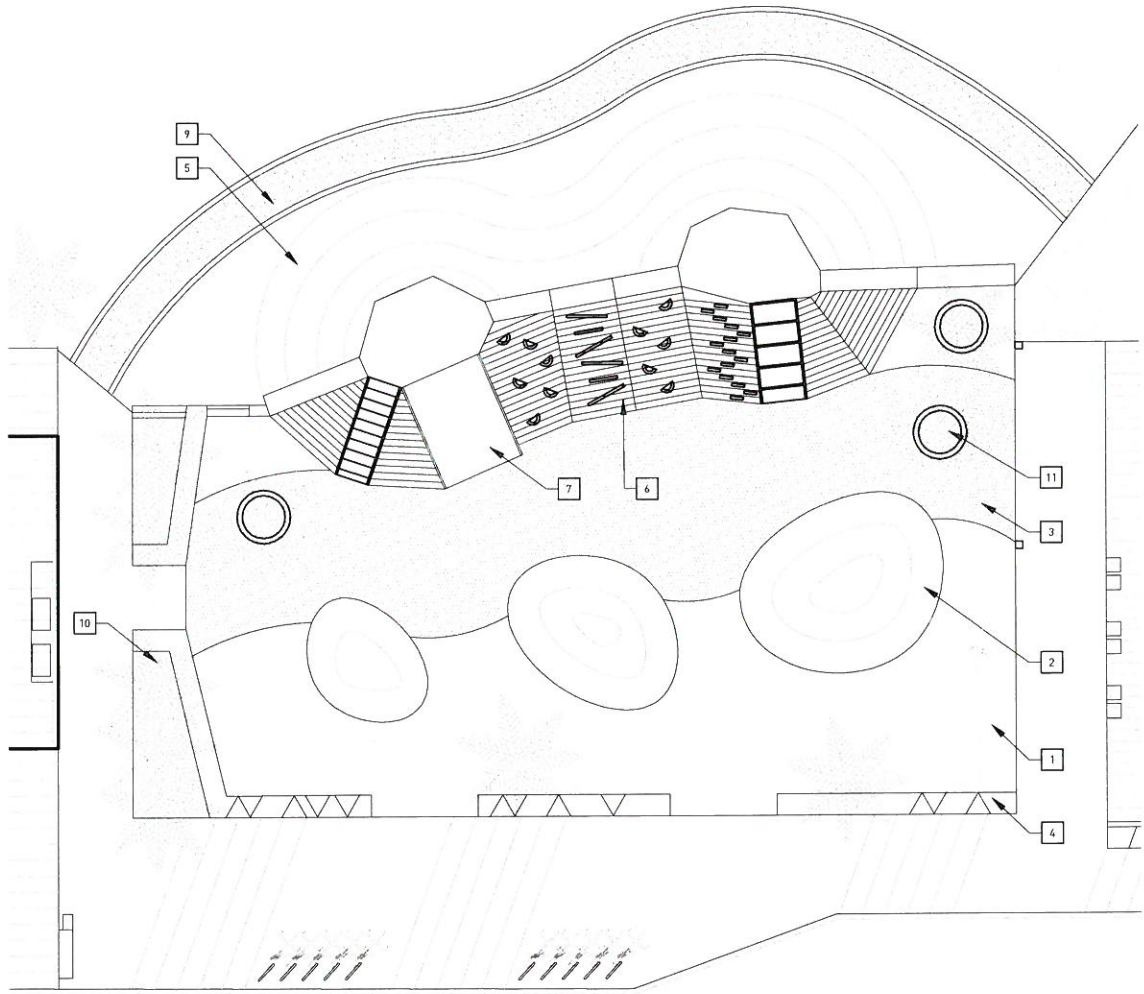

KEYNOTES

- 1 PLAYGROUND APPROVED SAND
- 2 GRASS MOUND
- 3 PLAYGROUND RESILIENT SURFACING / ADA PATH
- 4 CONCRETE SEATING w/ ANTI-SKATEBOARD GUARDS
- 5 GRASS MOUND
- 6 SCRAMBLE WALL w/ WOOD
- 7 SLIDE
- 8 WOBBLE POD
- 9 DECOMPOSED GRANITE PATH
- 10 NATIVE BEACH GRASSES AND RELOCATED PALMS
- 11 RELOCATED PALMS

GENERAL NOTES

- 1. Automatic drip irrigation system to be installed with programmable weather-smart controller.
- 2. All planting to be low-water use planting to meet AB1881 requirements for maximum water usage.

A16 A0.22 ENLARGED LANDSCAPING PLAN

SCALE: 1/8"=1'-0"

Ref: -

ARCHITECT:
RA-DA
7523 NORTON AVENUE
WEST HOLLYWOOD,
CA 90046
T. 323-851-4040

ALAMITOS BEACH CONCESSION BUILDING
ENLARGED LANDSCAPING PLAN

JOB NO. PW8230-1910
NO. R- XXXX
SHEET
10 OF 20
DRAWING NO.
A0.23

DESIGNED BY:
X.X.X.
DRAWN BY:
X.X.X.
DESIGN CHECK BY:
DRAFTING CHECK BY:

REVISIONS

No. DATE

APPROVAL

SHEET

DESCRIPTION


REF. DWG. X-XXXX DWG. X-XXXX
DWG. X-XXXX

GRAPHIC
SCALE

PAGE
X.X.X.

FIELD BOOK
X.X.X.

LAST SAVED BY: ra-da
PLOT DATE: Mar. 1, 17
SAVED PATH: \\server1\public\00_projects\201605_Long_beach\ARCH\LBAL

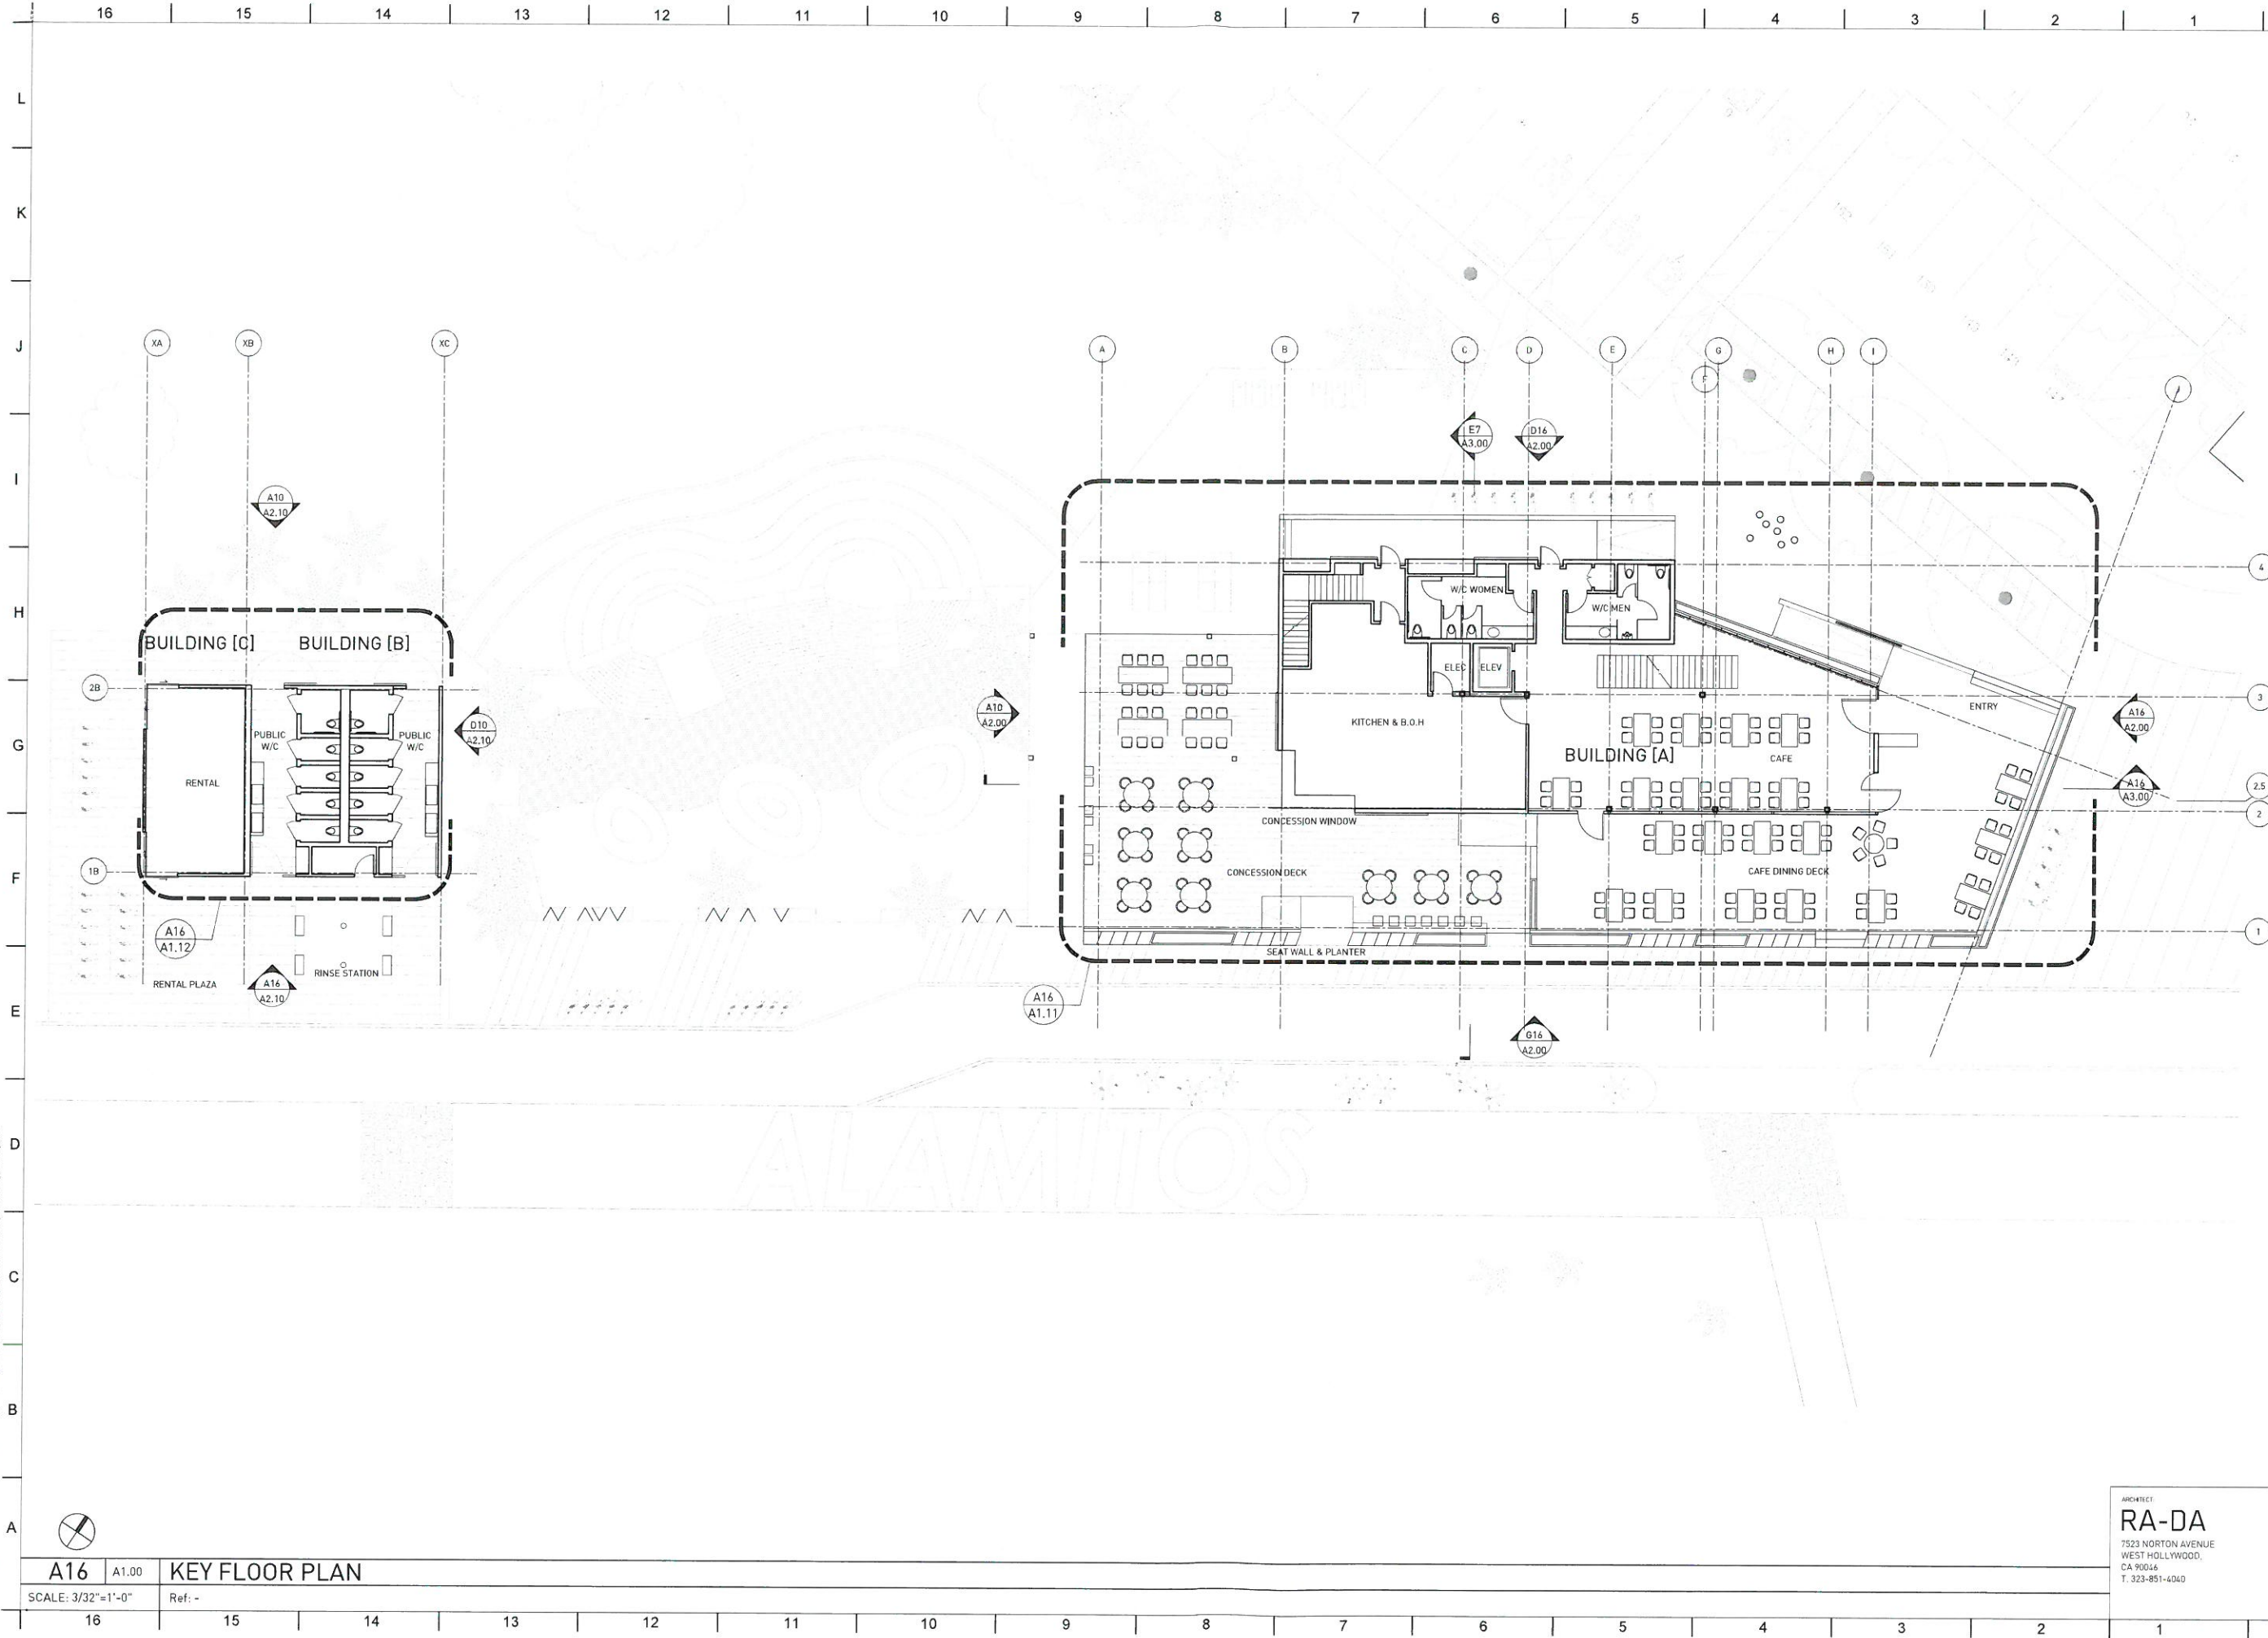

A16 **KEY FLOOR PLAN**

SCALE: 3/32"=1'-0"

Ref: -

ARCHITECT:
RA-DA
7523 NORTON AVENUE
WEST HOLLYWOOD,
CA 90046
T. 323-851-4040

**ALAMITOS BEACH CONCESSION BUILDING
KEY FLOOR PLAN**

JOB NO. PW8230-1910
NO. R- XXXX
SHEET
10 OF **20**
DRAWING NO.
A1.00

DESIGNED BY:
X.X.X.

DRAWN BY:
X.X.X.

DESIGN CHECK BY:
X.X.X.

DRAFTING CHECK BY:
X.X.X.

REVISIONS

DATE

NO.

SHEET

APPROVAL

DESCRIPTION

AS-BUILT:

REF. DWG. X-XXXX

DWG. X-XXXX

DWG. X-XXXX

GRAPHIC SCALE
0 5 15 30


PAGE
X.X.X.

FIELD BOOK
X.X.X.

LAST SAVED BY: ra-da
PLOT DATE: Mar. 1, 17
SAVED PATH: \\server1\public\00_projects\201605_long_beach\ARCH\LBAL

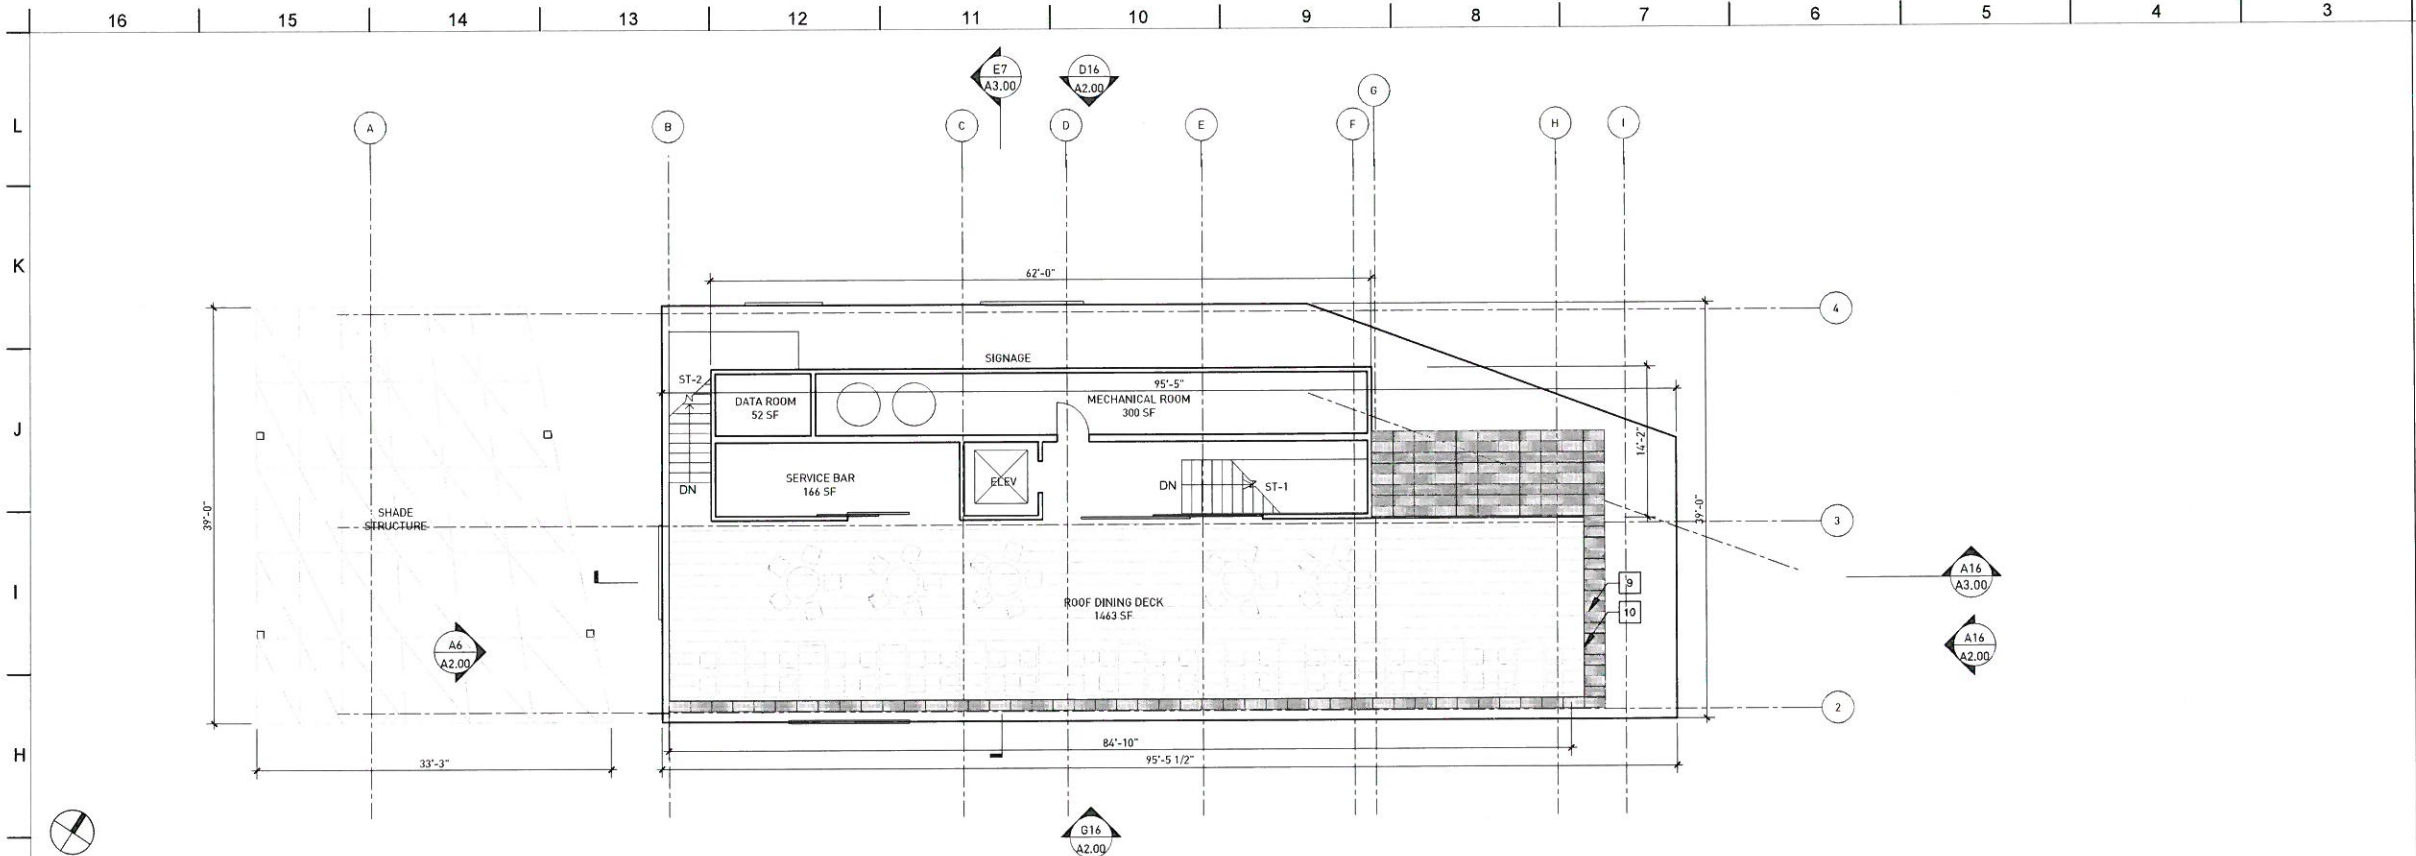

G16 A1.10 **SECOND FLOOR PLAN**
SCALE: 1/8"=1'-0" Ref: - A16-A1.10

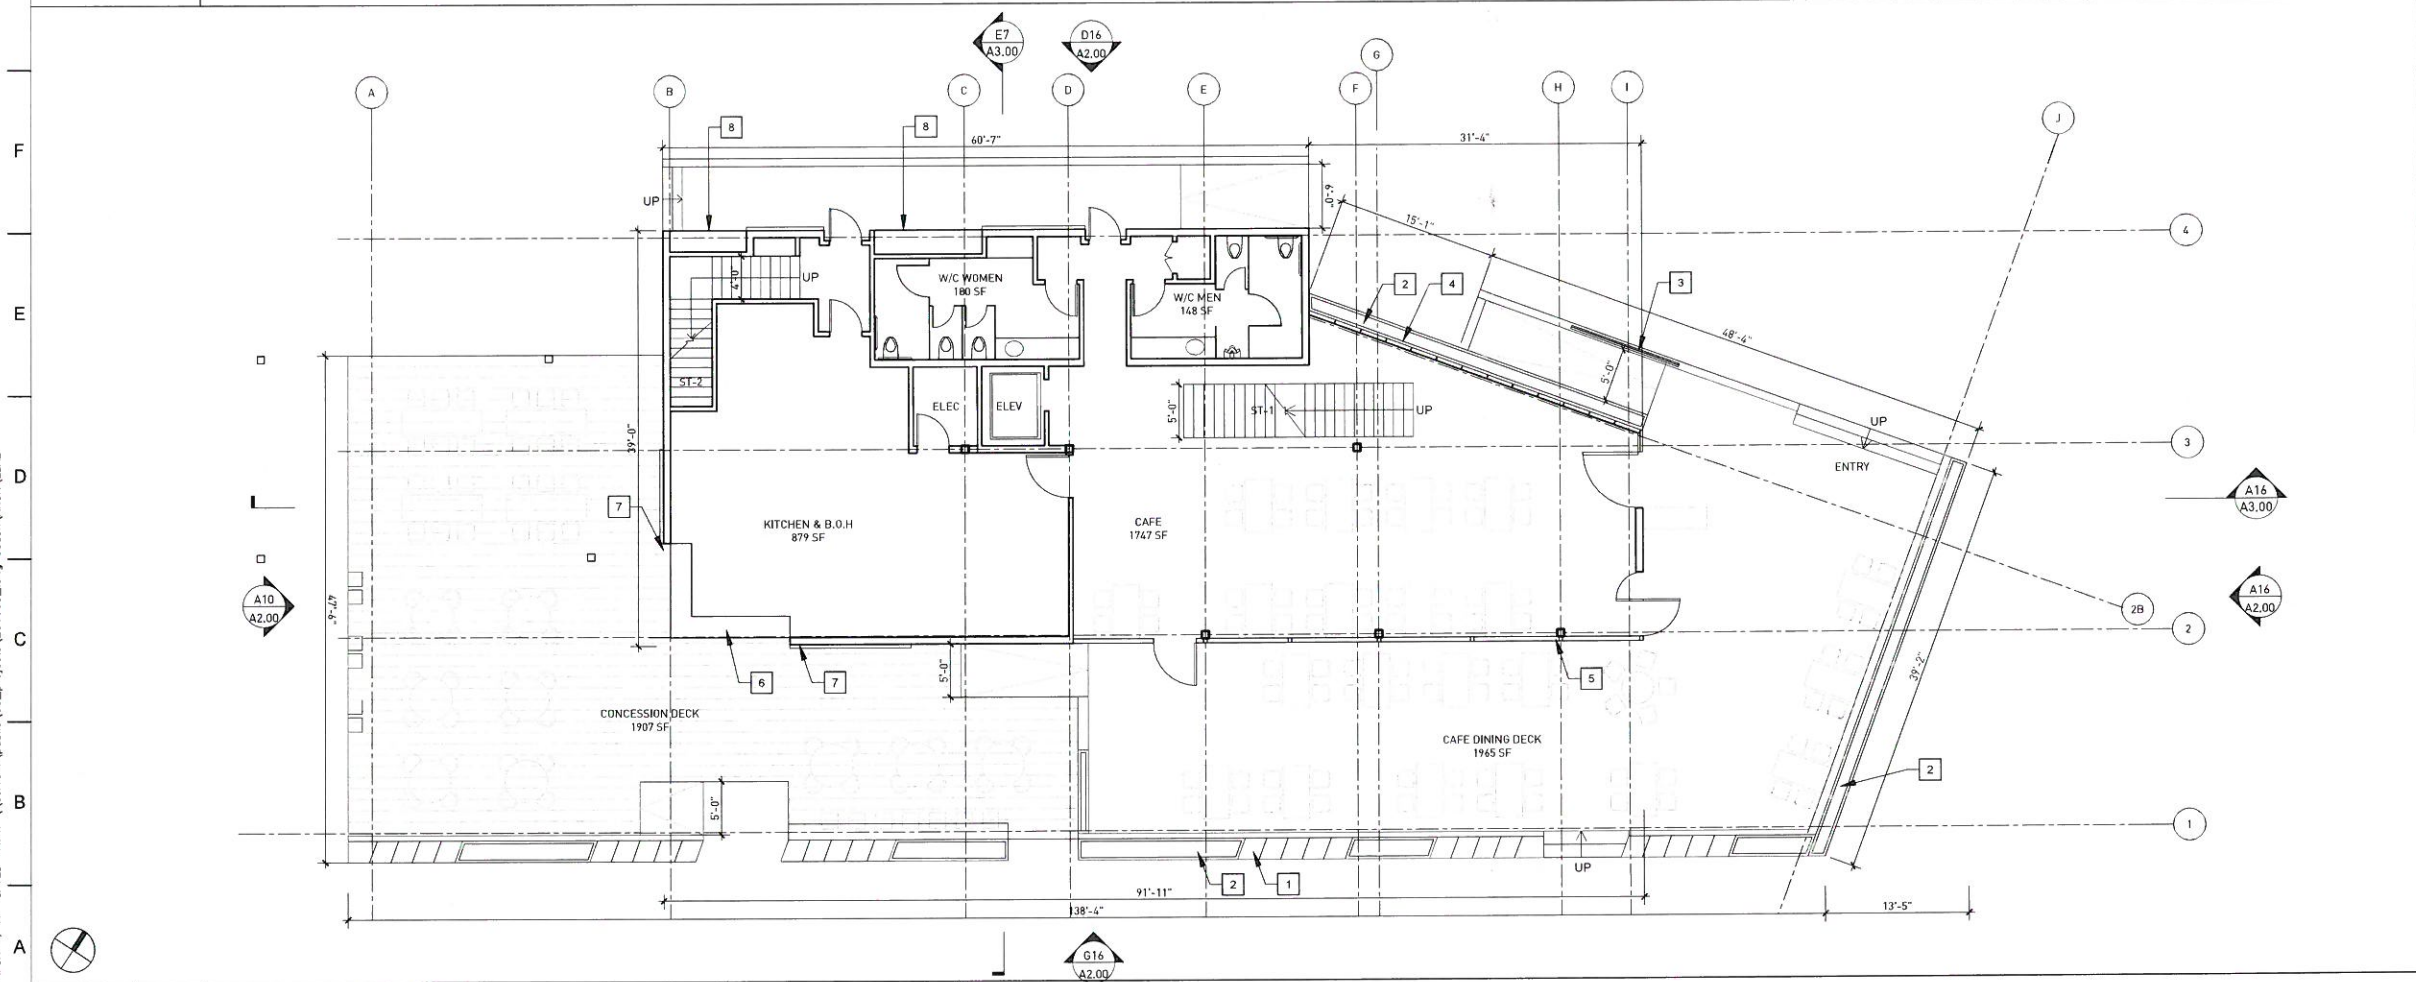

A16 A1.10 **FIRST FLOOR PLAN**
SCALE: 1/8"=1'-0" Ref: -A16-A1.10

- KEYNOTES**
- 1 METAL SEATING
 - 2 CONCRETE PLANTER
 - 3 PERFORATED METAL PANEL
 - 4 INSULATED GLASS
 - 5 GLASS FOLD-UP DOOR
 - 6 CONCESSION WINDOW
 - 7 CORRUGATED METAL SLIDING PANEL
 - 8 PERFORATED METAL SLIDING PANEL
 - 9 GREEN ROOF TRAY
 - 10 GLASS HANDRAIL


ARCHITECT:
RA-DA
7523 NORTON AVENUE
WEST HOLLYWOOD,
CA 90046
T. 323-851-4040

**ALAMITOS BEACH CONCESSION BUILDING
FLOOR PLANS
BUILDING A**

JOB NO. PW8230-1910
NO. R- XXXX
SHEET
12 of **20**
DRAWING NO.
A1.10

DESIGNED BY:		DRAWN BY:		DESIGN CHECK BY:		DRAFTING CHECK BY:	
X.X.X.		X.X.X.		X.X.X.		X.X.X.	
REVISIONS		APPROVAL		SHEET		REF. DWG.	
No.	DATE					X-XXXX	DWG. X-XXXX

LAST SAVED BY: ra-da
PLOT DATE: Mar. 1, 17
SAVED PATH: \\server1\public\00_projects\201605_long_beach\ARCH\LBAL

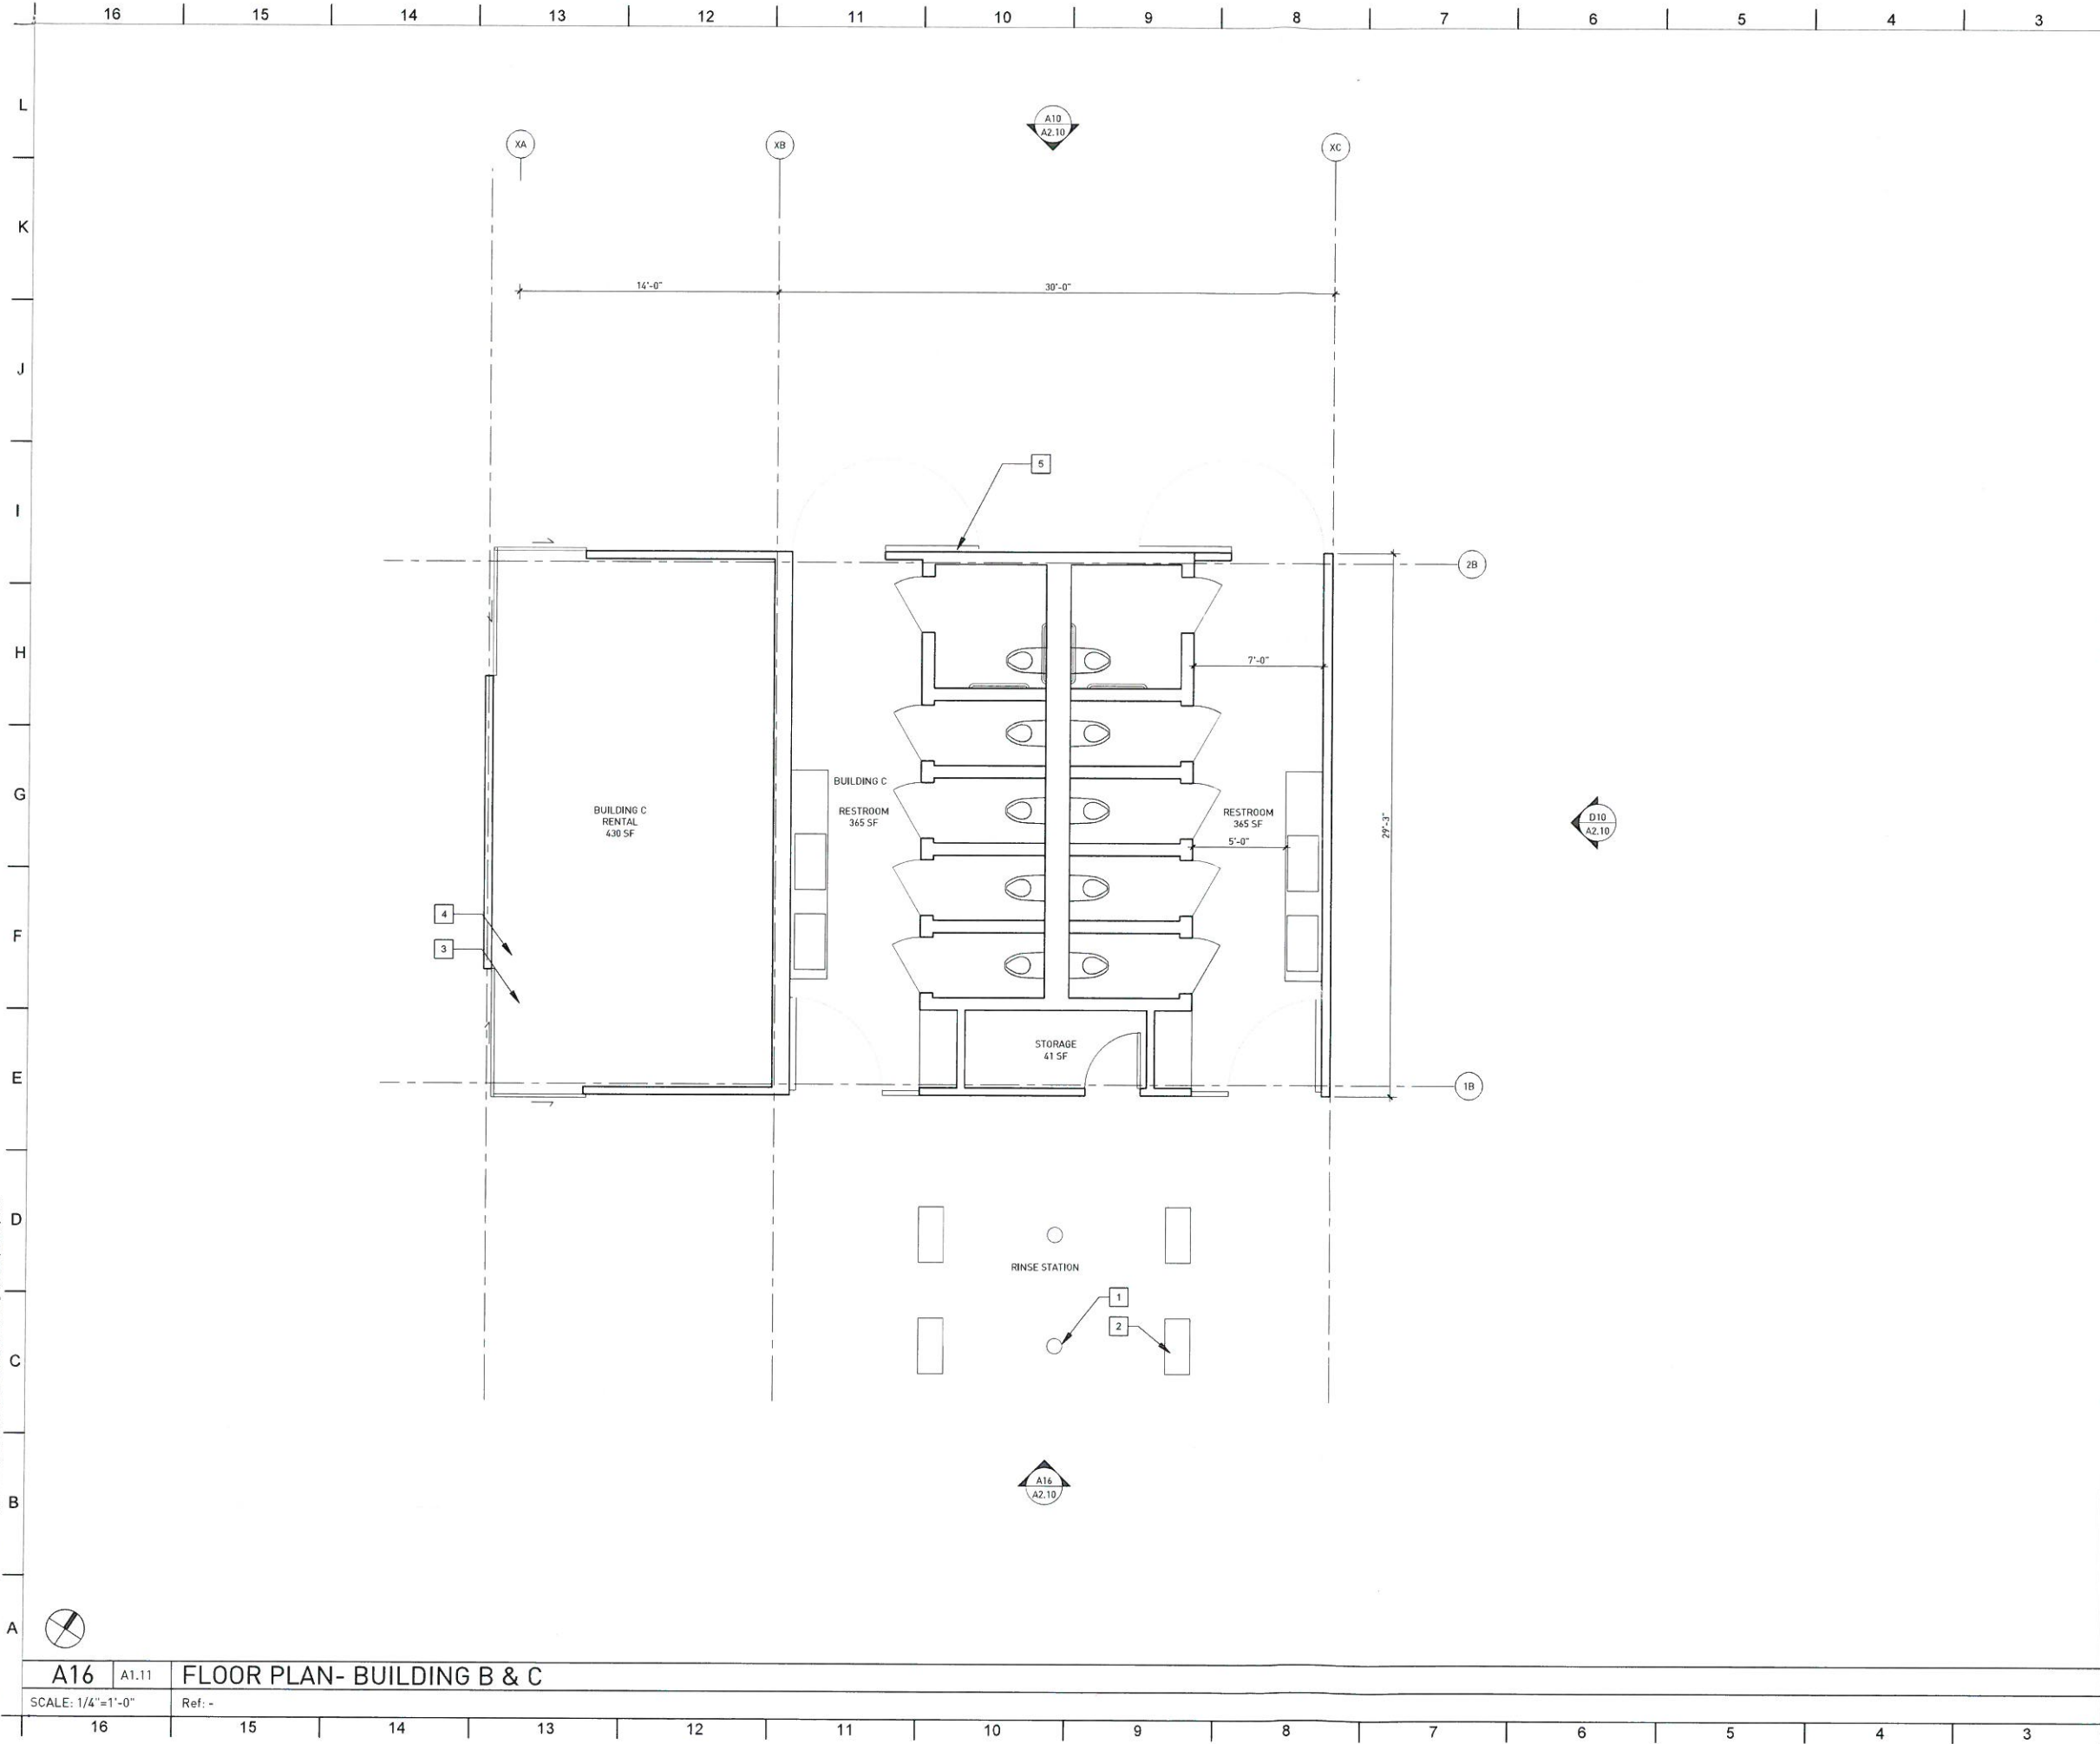

KEYNOTES

- 1 SHOWER
- 2 CONCRETE SEATING
- 3 CORRUGATED METAL SLIDING PANEL
- 4 WOOD SIDING
- 5 CORRUGATED METAL DOOR

ALAMITOS BEACH CONCESSION BUILDING FLOOR PLANS BUILDING B & C

ARCHITECT:
RA-DA
7523 NORTON AVENUE
WEST HOLLYWOOD,
CA 90046
T. 323-851-4040

JOB NO. PW82.30-1910
NO. R- XXXX
SHEET
13 OF 20
DRAWING NO.
A1.11

DESIGNED BY:
X.X.X.

DRAWN BY:
X.X.X.

DESIGN CHECK BY:
X.X.X.

DRAFTING CHECK BY:
X.X.X.

REVISIONS

DATE

SHEET

APPROVAL

AS-BUILT:

REF. DWG. X-XXXX DWG. X-XXXX

DWG. X-XXXX

GRAPHIC
SCALE


FACE
X.X.X.

FIELD BOOK
X.X.X.




G16 A2.00 SE ELEVATION - BUILDING [A]

SCALE: 1/8"=1'-0" Ref: A1.10 -

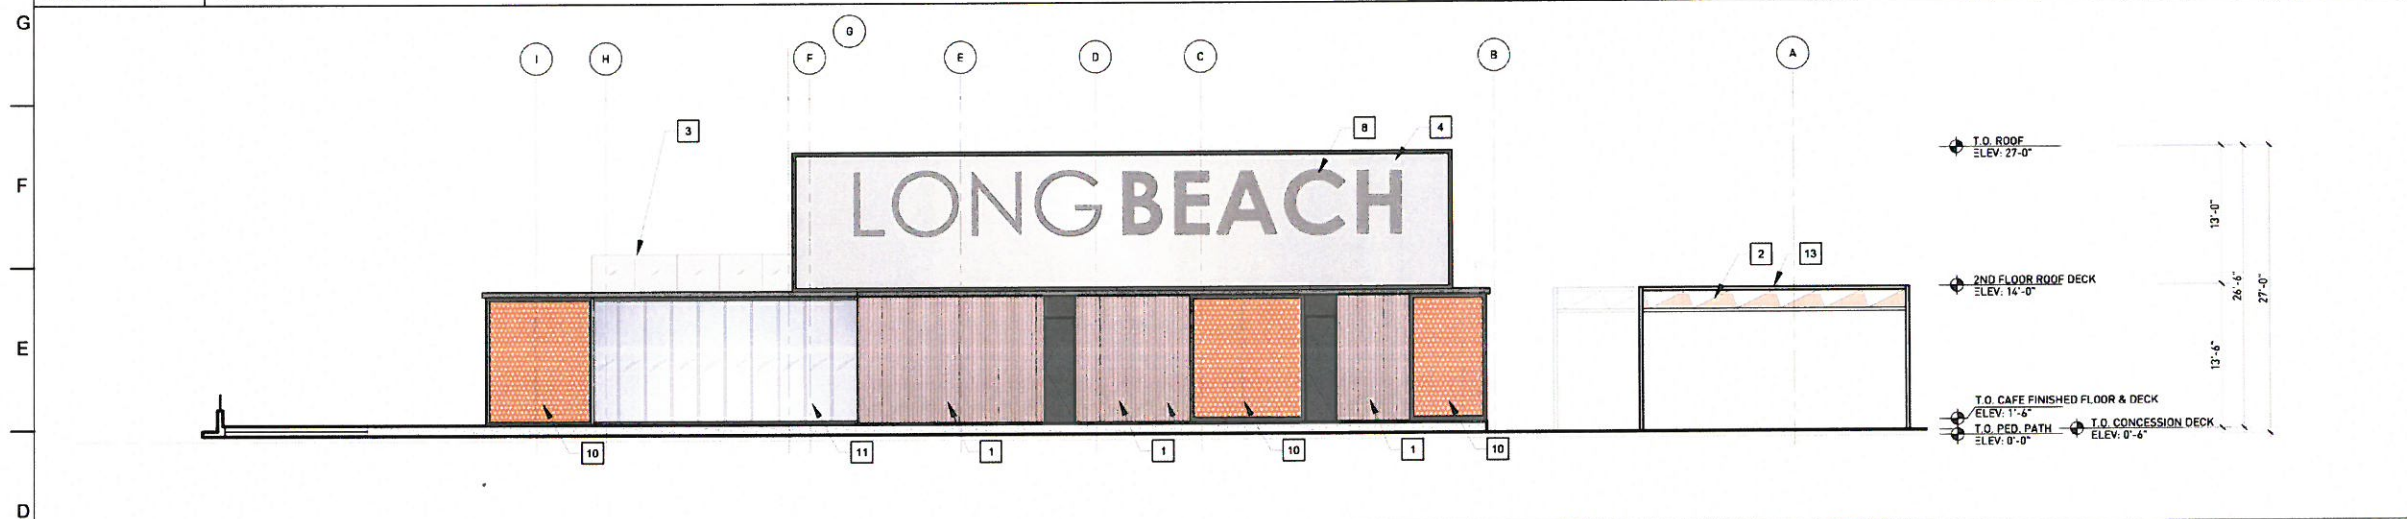


D16 A2.00 NW ELEVATION - BUILDING [A]

SCALE: 1/8"=1'-0" Ref: A1.10 -

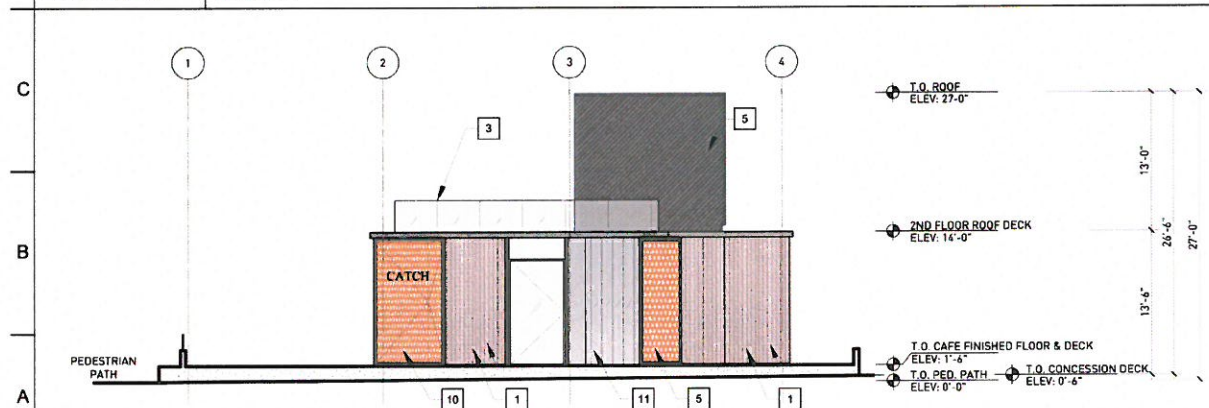

A16 A2.00 NW ELEVATION - BUILDING [A]

SCALE: 1/8"=1'-0" Ref: A1.10 -

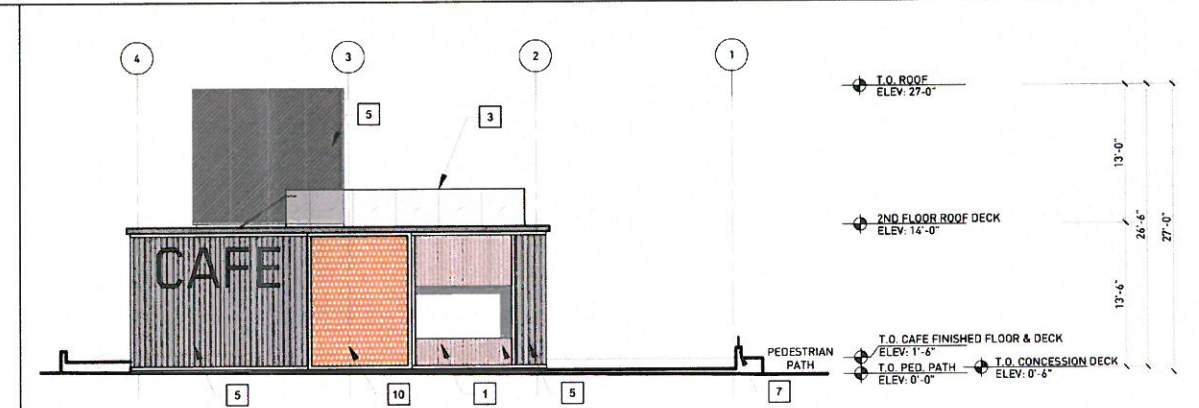

A10 A2.00 NW ELEVATION - BUILDING [A]

SCALE: 1/8"=1'-0" Ref: A1.10 -


KEYNOTES

- 1 SOFT WOOD SIDING
- 2 SAIL SHADE FABRIC
- 3 CLEAR GLASS
- 4 BACK-LIT FROSTED GLASS
- 5 CORRUGATED METAL
- 6 TREX
- 7 CONCRETE PLANTER AND LOW WALL
- 8 SIGNAGE, CUT LETTERS
- 9 PAINTED METAL PYLON
- 10 PERFORATED CORRUGATED METAL
- 11 TINTED GLASS
- 12 -
- 13 TUBE STEEL 4 x 4", POWDER COATED
- 14 CLEAR GLASS FOLD-UP DOOR
- 15 PERFORATED PANEL IN STEEL FRAME
- 16 FRITTED GLASS w/ LIGHT BEHIND
- 17 METAL SEATING
- 18 SIGNAGE


ARCHITECT:
RA-DA
7523 NORTON AVENUE
WEST HOLLYWOOD,
CA 90046
T. 323-851-4040

ALAMITOS BEACH CONCESSION BUILDING
EXTERIOR ELEVATIONS

JOB NO. 108210-110
NO. R-
SHEET
14 OF 20
DRAWING NO.
A2.00

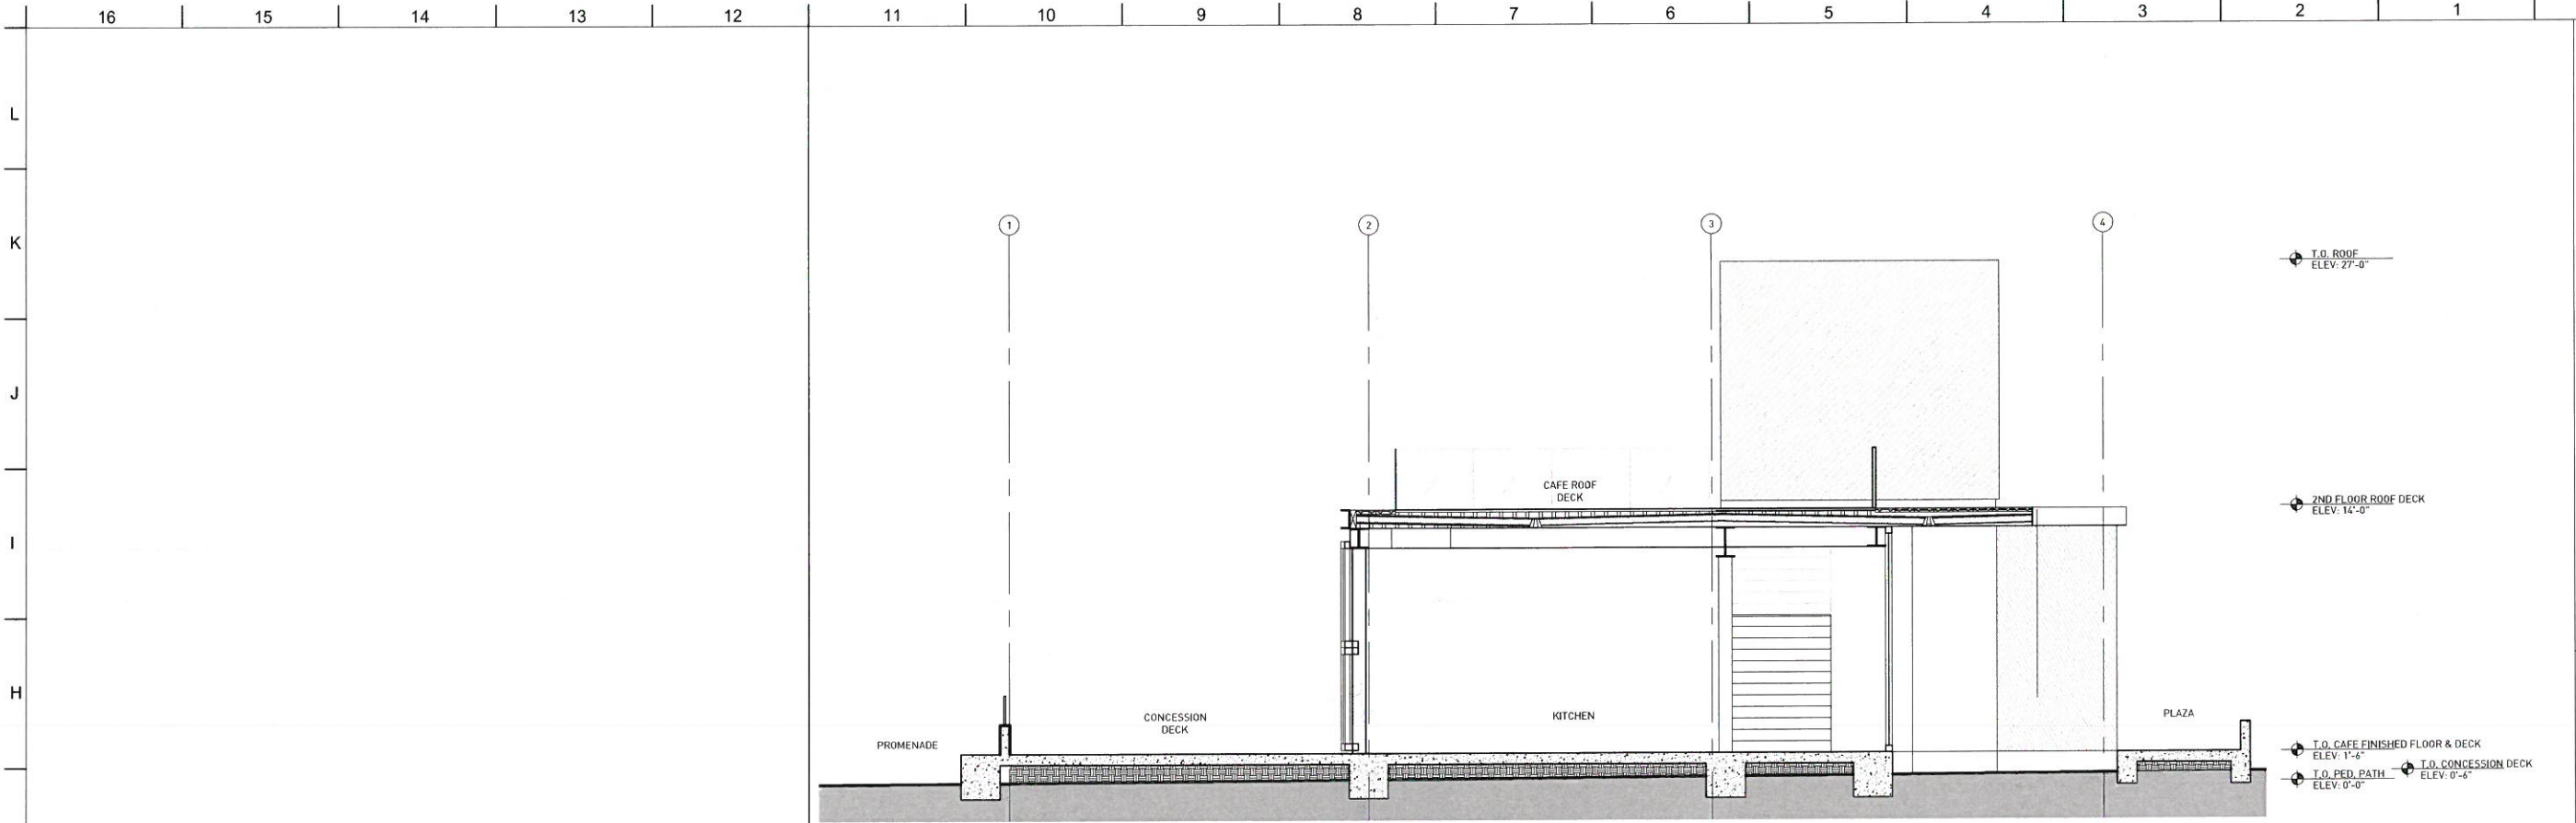

E7 A3.00 LONGITUDINAL SECTION LOOKING NORTH
SCALE: 1/8"=1'-0" Ref:

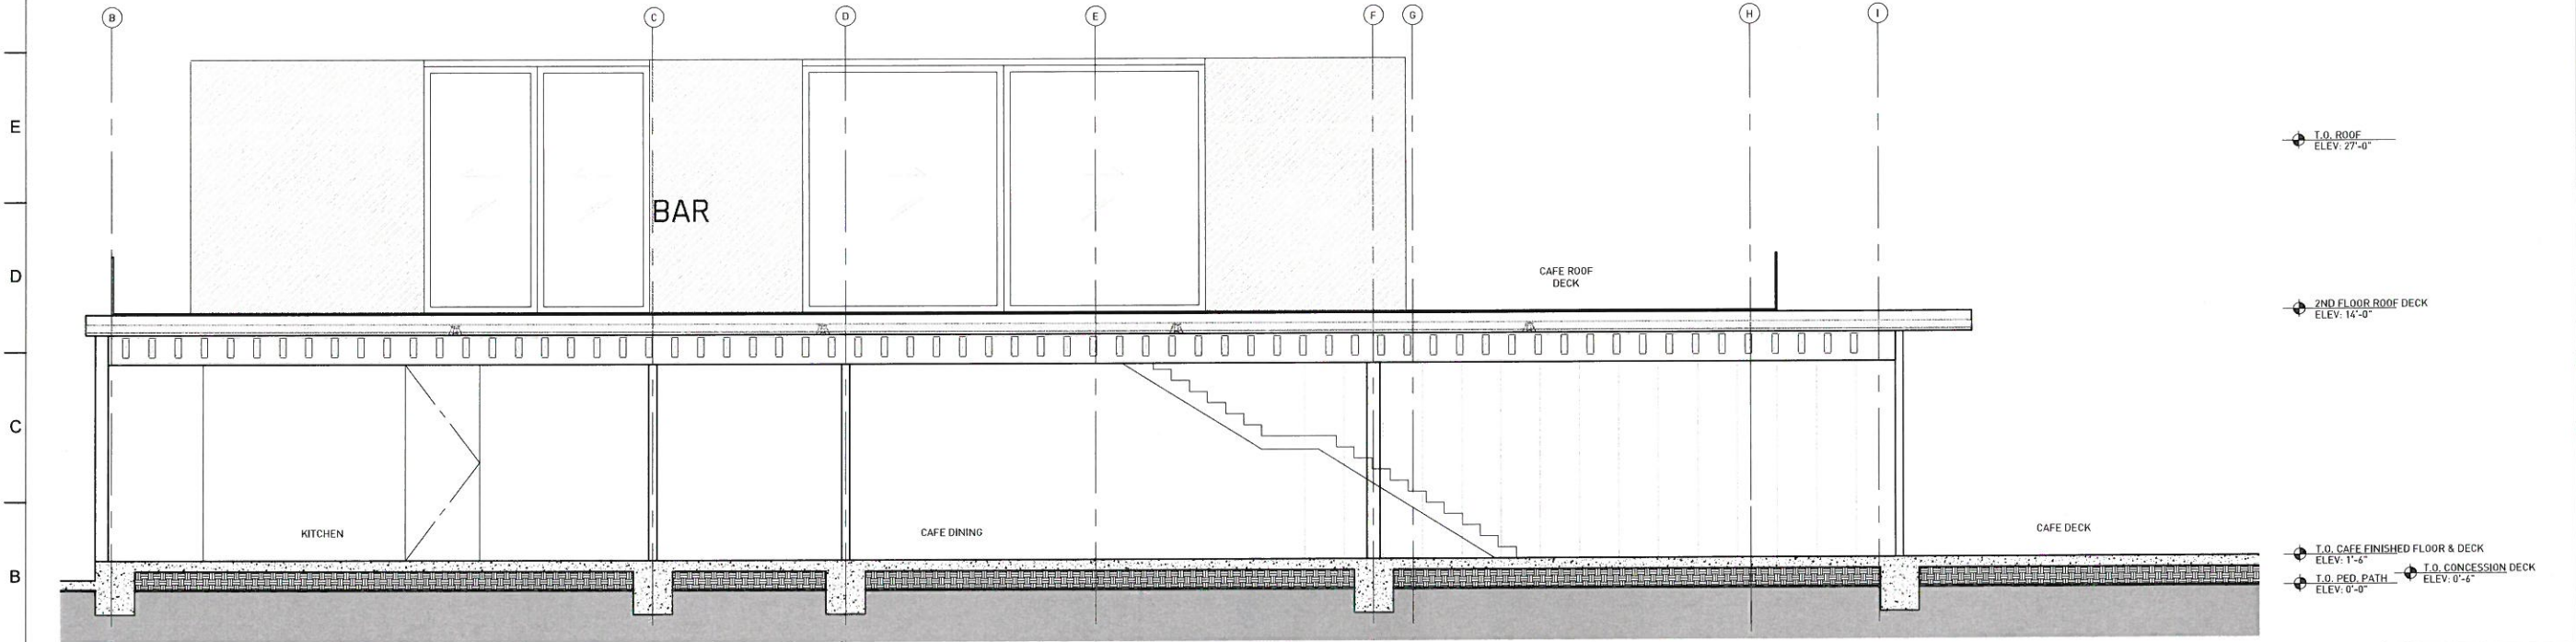

A16 A3.00 CROSS SECTION LOOKING WEST
SCALE: 1/4"=1'-0" Ref:

ARCHITECT:
RA-DA
7523 NORTON AVENUE
WEST HOLLYWOOD,
CA 90046
T. 323-851-4040

ALAMITOS BEACH CONCESSION BUILDING
BUILDING A
SECTIONS

JOB NO. PW8230-1910
NO. R- XXXX
SHEET
16 OF 20
DRAWING NO. A3.00

DESIGNED BY: X.X.X.	APPROVAL	DESCRIPTION
DRAWN BY: X.X.X.	SHEET	
DESIGN CHECK BY:	DATE	
DRAFTING CHECK BY:	No.	

AS-BUILT:	REF. DWG. X-XXXX DWG. X-XXXX
-----------	------------------------------

FIELD BOOK X.X.X.	PAGE X.X.X.	GRAPHIC SCALE
----------------------	----------------	------------------



ALAMITOS BEACH CONCESSION BUILDING MATERIAL BOARD										DESIGNED BY: X.X.X.		REVISIONS			DRAWN BY: X.X.X.		DESIGN CHECK BY:		DRAFTING CHECK BY:		AS-BUILT:		REF. DWG. X-XXXX DWG. X-XXXX	
JOB NO. PW8230-1910		NO. R- XXXX		SHEET		PAGE X.X.X.		GRAPHIC SCALE		No.		DATE		SHEET		APPROVAL								
				17 OF 20																				
DRAWING NO.						A6.00																		

LAST SAVED BY: ra-da
PLOT DATE: Mar. 1, 17
SAVED PATH: \\server1\public\00_projects\201605_long beach\ARCH\LEAL



A16 A9.00 PERSPECTIVE - ARIEL VIEW

SCALE: NTS

Ref: -

ARCHITECT
RA-DA
7523 NORTON AVENUE
WEST HOLLYWOOD,
CA 90046
T. 323-851-4040

ALAMITOS BEACH CONCESSION BUILDING
REFERENCE RENDERING

JOB NO. PW8230-1910
NO. R- XXXX
SHEET
18 OF **20**
DRAWING NO.
A9.00

FIELD BOOK
X.X.X.

PAGE
X.X.X.

GRAPHIC
SCALE

DESIGNED BY:
X.X.X.

DRAWN BY:
X.X.X.

DESIGN CHECK BY:

DRAFTING CHECK BY:

REVISIONS

No.

DATE

SHEET

APPROVAL

DESCRIPTION

REF. DWG. X-XXXX

DWG. X-XXXX

AS-BUILT:

LAST SAVED BY: ra-da
PLOT DATE: Mar 11, 17
SAVED PATH: \\server1\public\00_projects\201605_long beach\ARCH\LEAD



G16 A9.02 PERSPECTIVE - PLAZA VIEW
SCALE: NTS Ref: -



A16 A9.02 PERSPECTIVE - CONCESSION DECK
SCALE: NTS Ref: -

ARCHITECT
RA-DA
7523 NORTON AVENUE
WEST HOLLYWOOD,
CA 90046
T. 323-851-4040

ALAMITOS BEACH CONCESSION BUILDING
REFERENCE RENDERING

JOB NO. PW8230-1910
NO. R- XXXX
SHEET
20 OF 20
DRAWING NO.
A9.02

DESIGNED BY:
X.X.X.
DRAWN BY:
X.X.X.
DESIGN CHECK BY:
DRAFTING CHECK BY:

REVISIONS
No. DATE SHEET
AS-BUILT:

DESCRIPTION

REF. DWG. X-XXXX DWG. X-XXXX
DWG. X-XXXX

PAGE X.X.X.
FIELD BOOK X.X.X.
GRAPHIC SCALE

