



EXHIBIT F

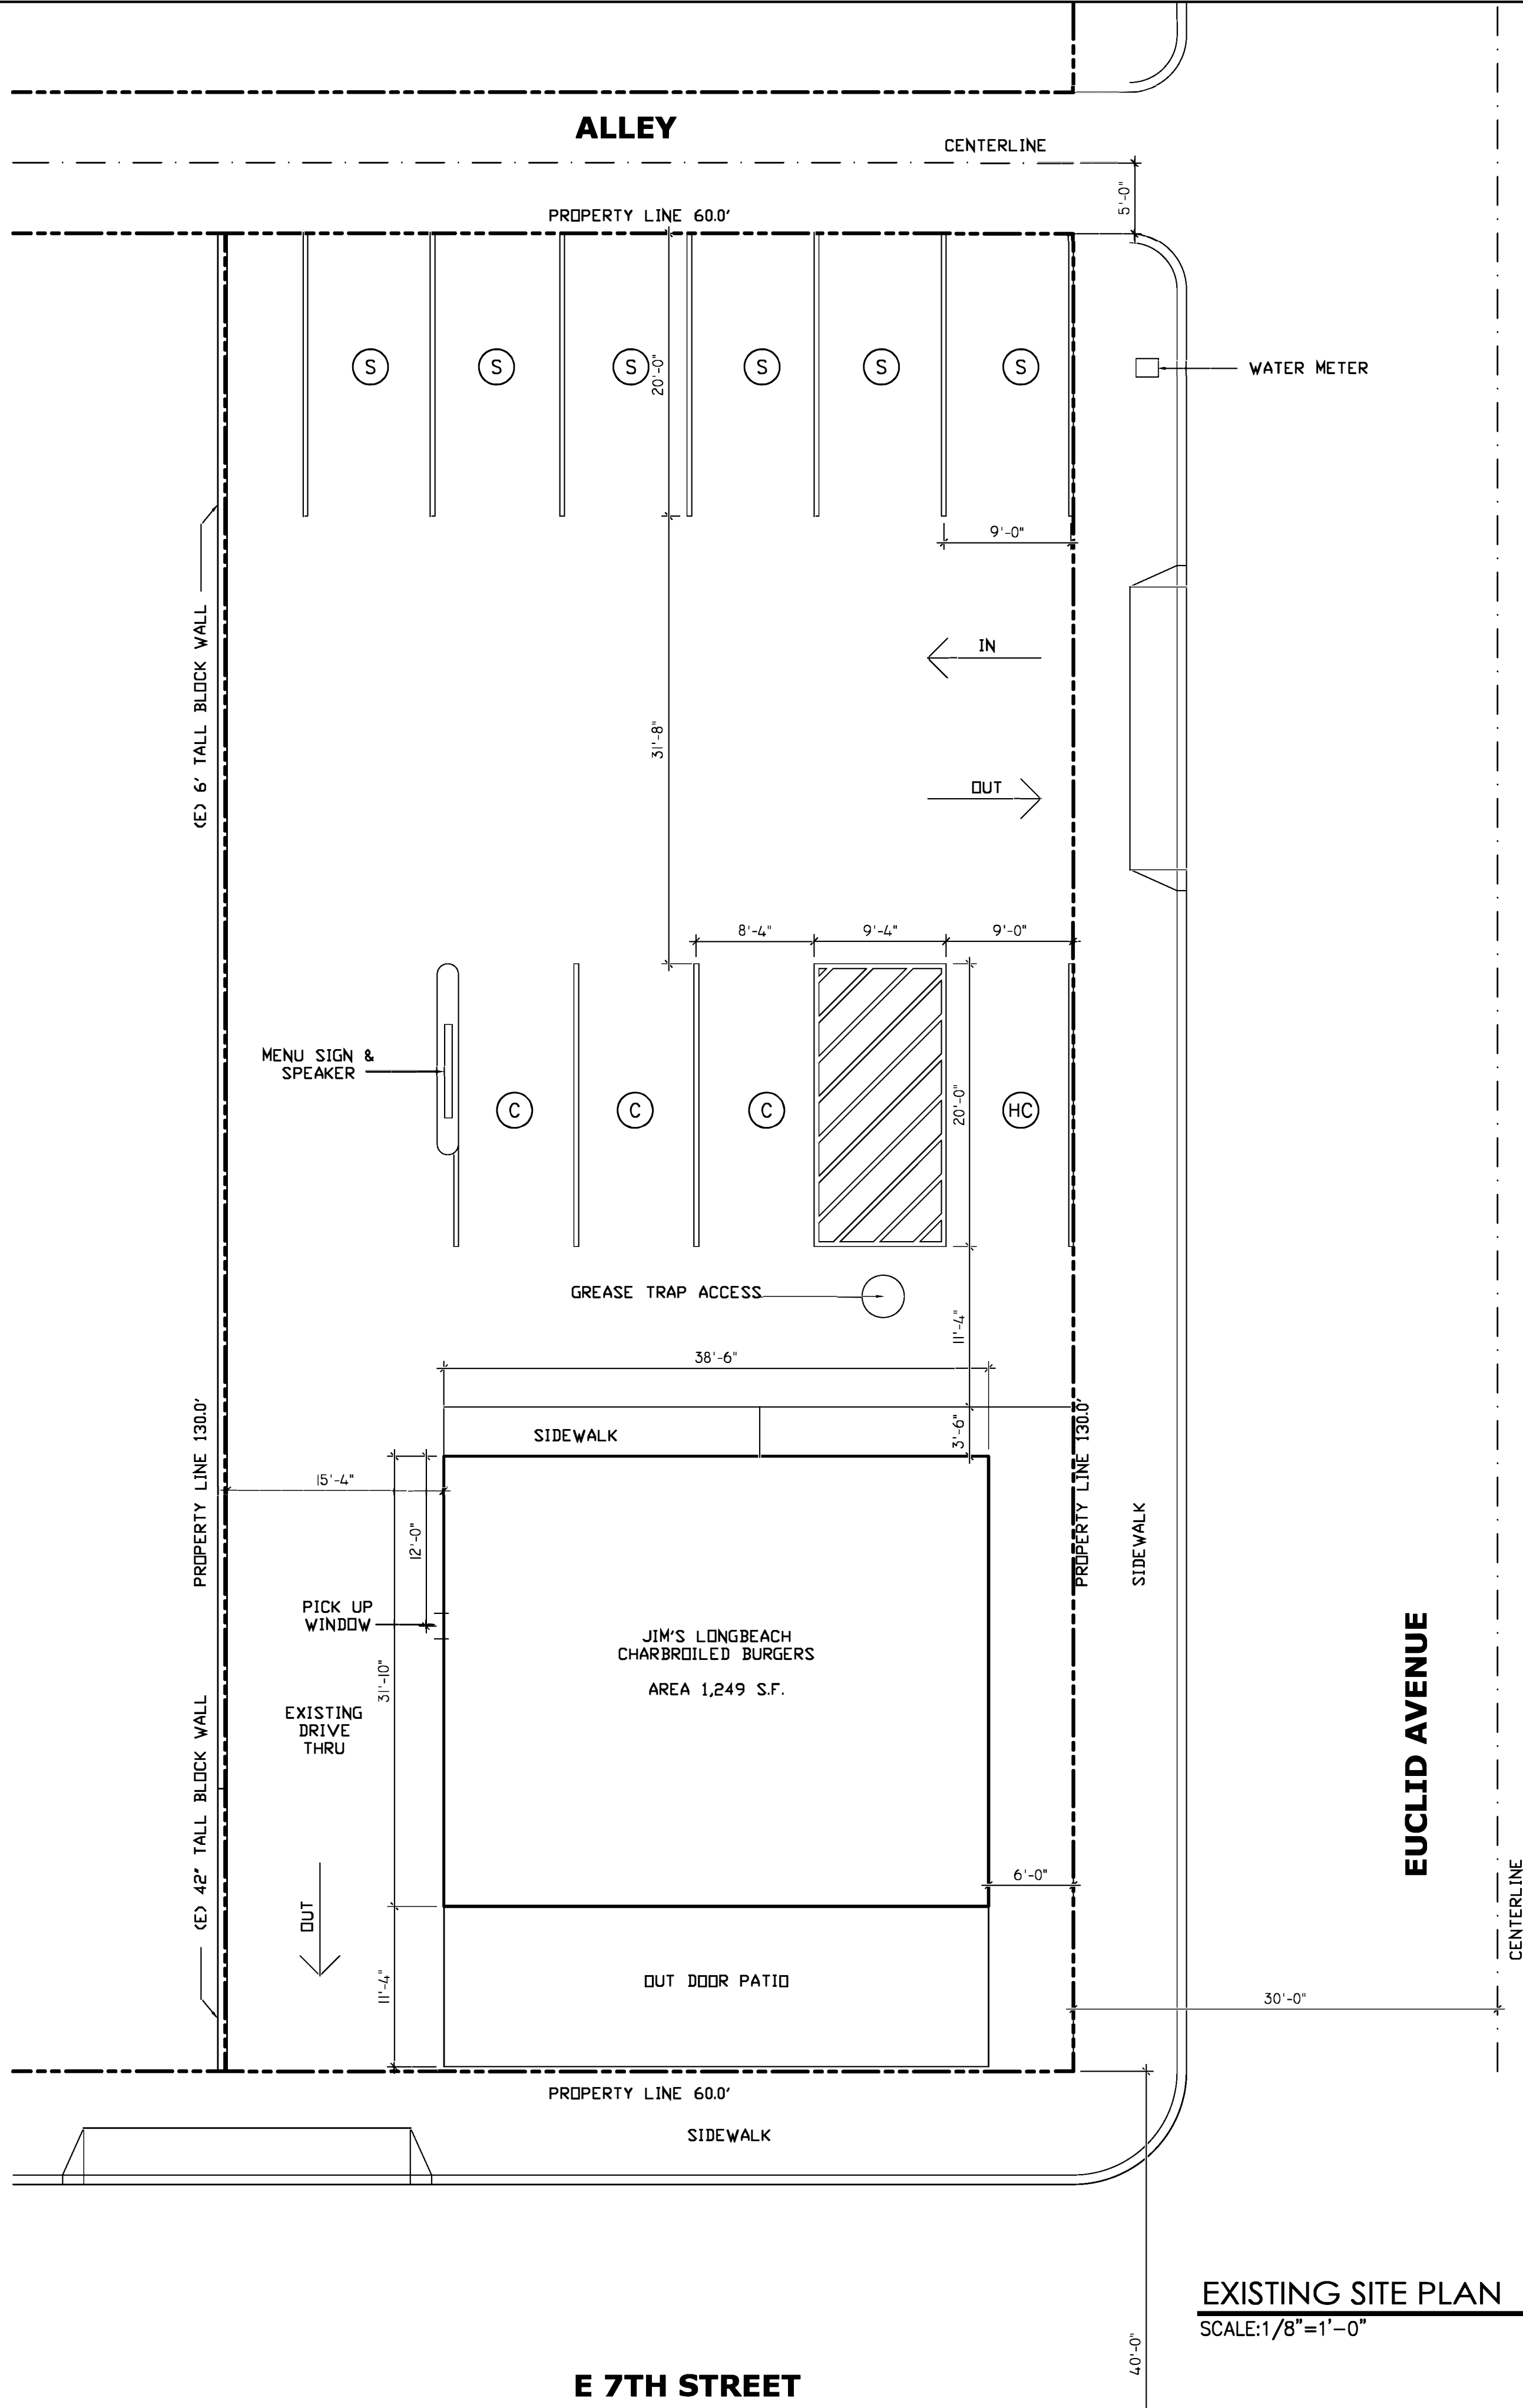

EXISTING SITE PLAN  
SCALE:1/8"=1'-0"

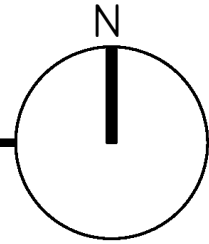

B

A

S

S

E

R

I

Structural & Earthquake Engineering  
5250 Century Blvd., Suite 300  
Los Angeles, CA 90045  
Ph: (310) 990-8245 Fax: (310) 649-5969

Cantú Design  
8504 Firestone Blvd #263  
Downey, CA 90241  
Ph: (323) 702-3978  
alex@cantudesign.com  
www.cantudesign.com

SHEET NOTES

Stamp:

REGISTERED PROFESSIONAL ENGINEER  
GEORGIOS BASSER  
No. 45487  
Exp. DEC  
CIVIL  
STATE OF CALIFORNIA

PROJECT:  
New Drive-Thru and  
Order Window

COMPANY:  
Jim's Long Beach  
Charbroiler Burgers  
Address:  
3639 E. 7th Street  
Long Beach, CA 90804  
Client:  
Kyriakos Andreou

ISSUED FOR

DATE

Sheet Name:  
EXISTING SITE PLAN

DRAWN BY:  
AC

DATE:  
6/15/16

SCALE:  
1/8"=1'-0"

CAD FILE:  
a-0.3

JOB NUMBER:  
160604

SHEET NUMBER

A-0.2

CANTU DESIGN COPYRIGHT ©2016

COPYRIGHT NOTICE: THIS DRAWING(S) ARE CONTAIN CONFIDENTIAL INFORMATION THAT IS LEGALLY PRIVILEGED. THEY ARE THE COPYRIGHTED INTELLECTUAL AND INSTRUMENTS OF SERVICE MATERIALS OF CANTU DESIGN. IF YOU ARE NOT THE INTENDED RECIPIENT, OR A PERSON RESPONSIBLE FOR DELIVERING IT TO THE INTENDED RECIPIENT, YOU ARE HEREBY NOTIFIED THAT ANY DISCLOSURE, COPYING, ANY PORTION OF DRAWINGS IN PART OR WHOLE, DISTRIBUTION OR USE OF ANY OF THE INFORMATION CONTAINED IS STRICTLY PROHIBITED.