




EXHIBIT G

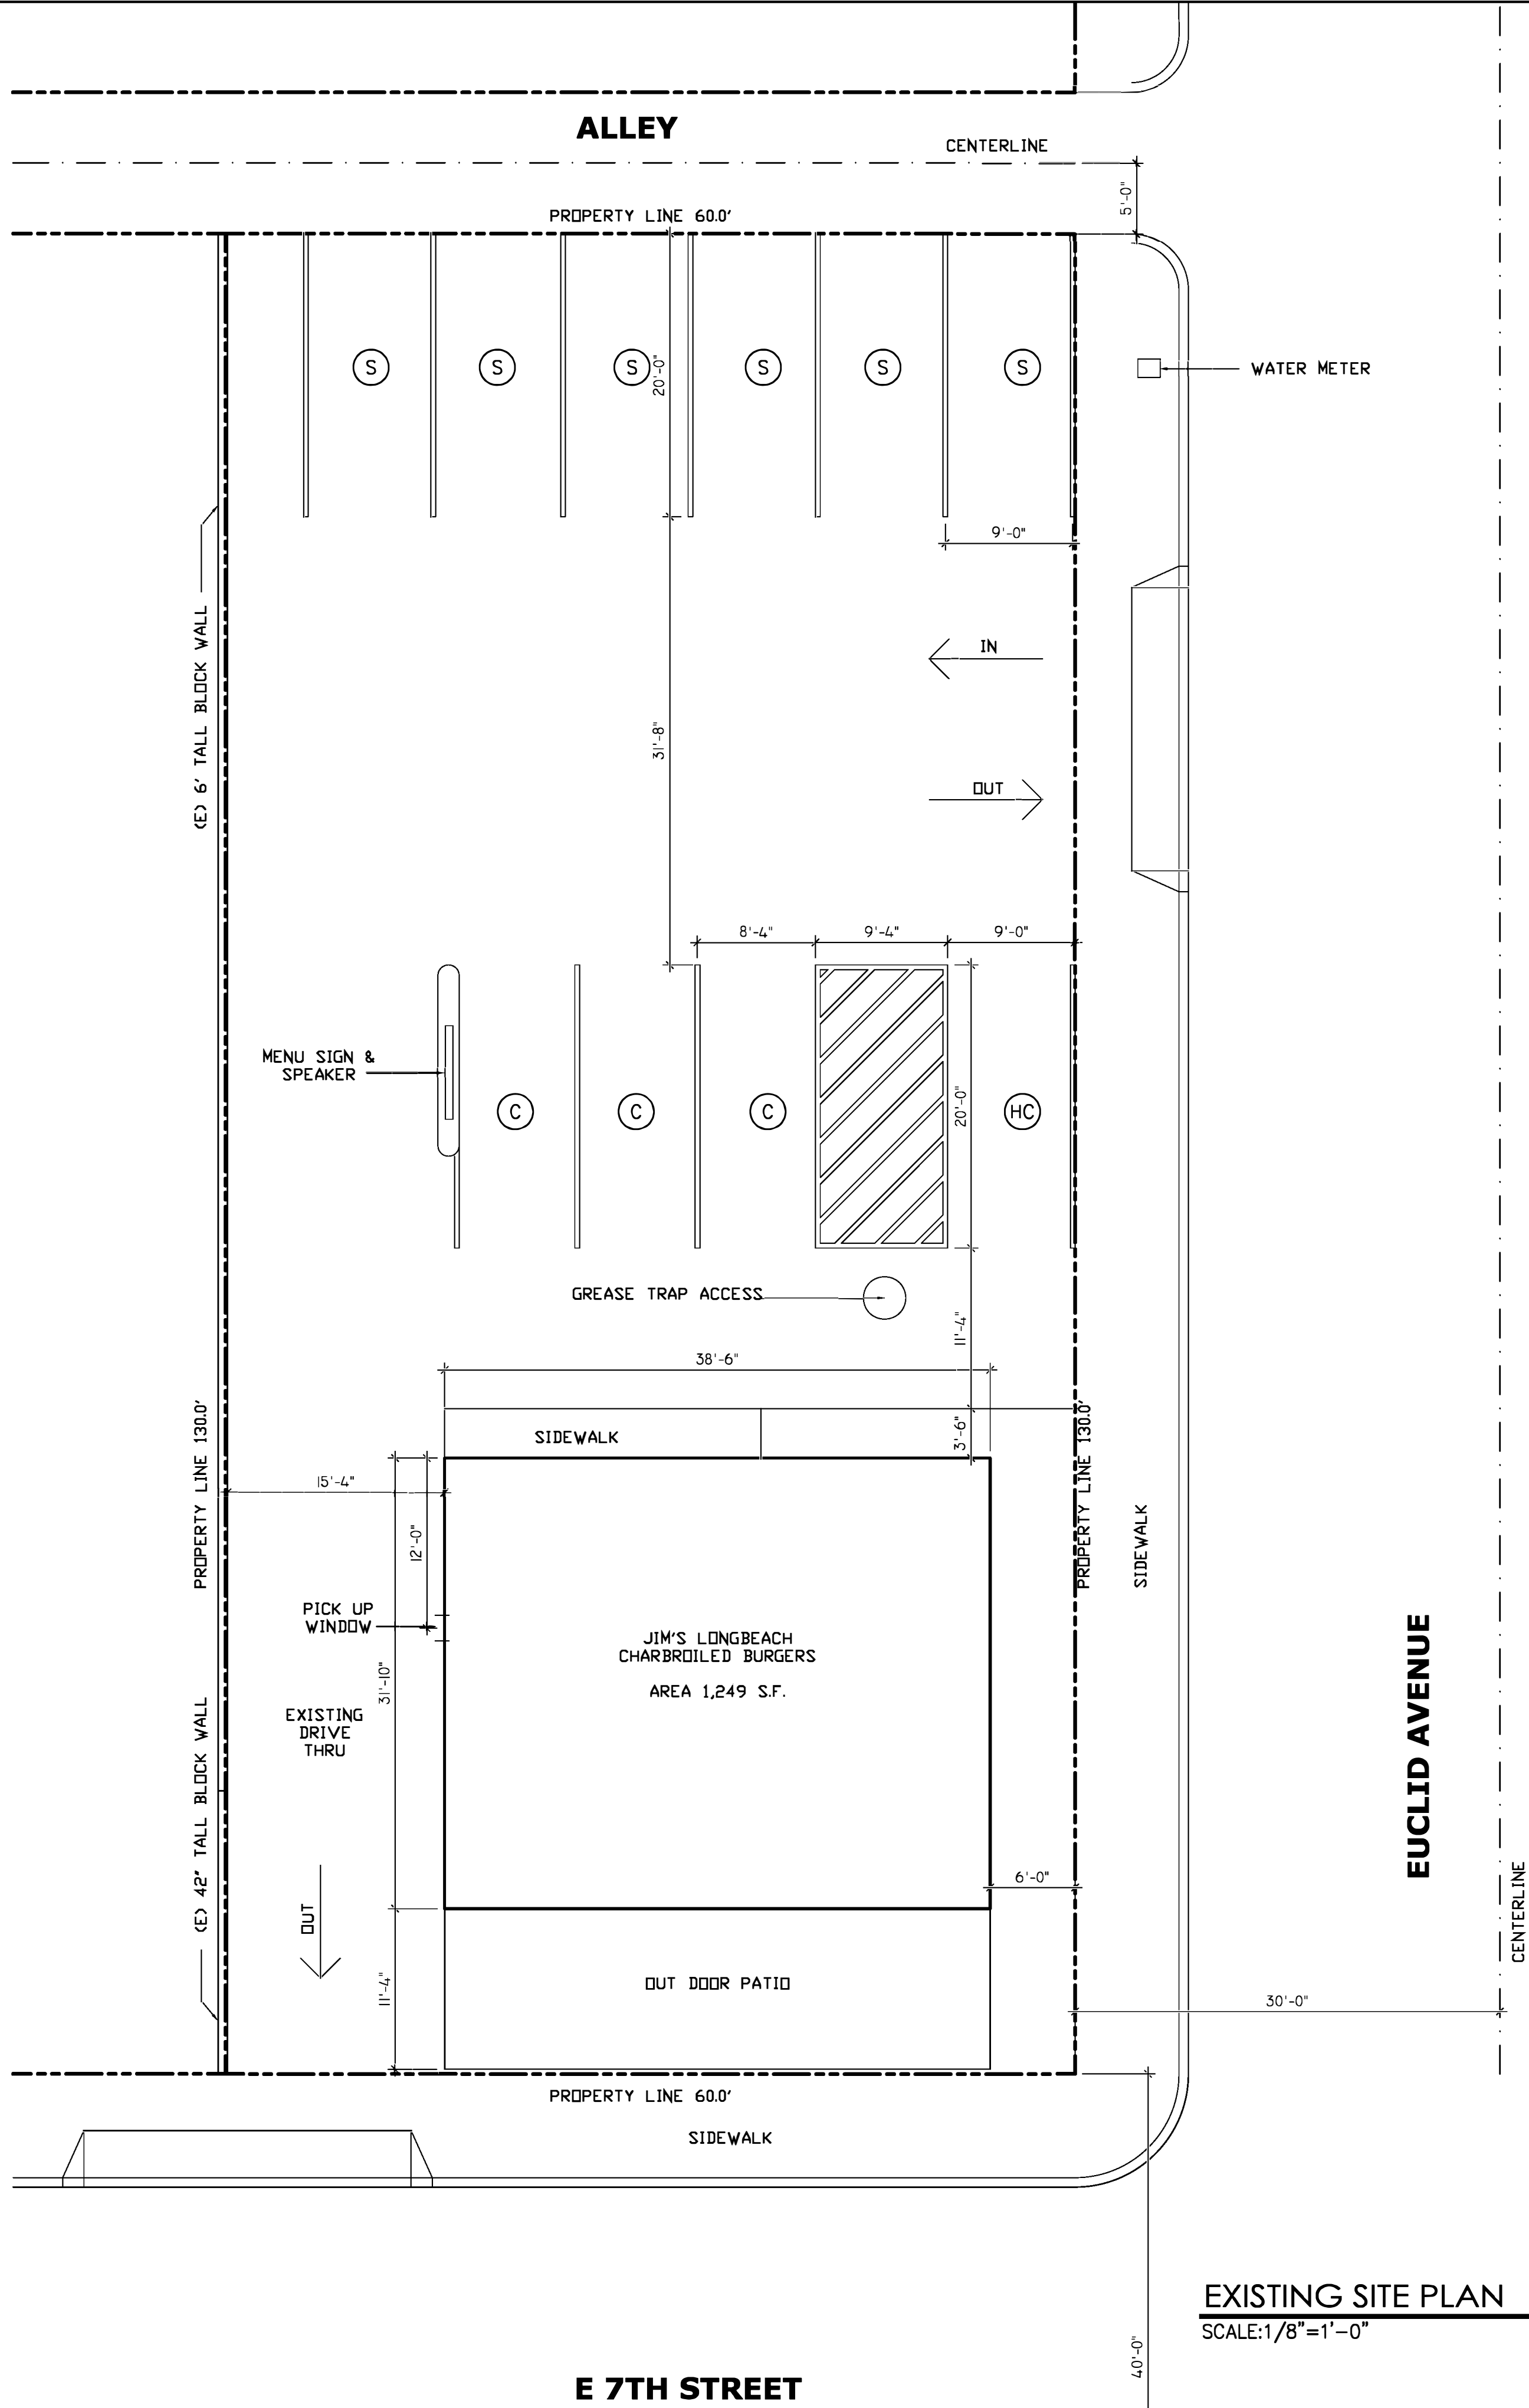


EXISTING SITE PLAN
SCALE: 1/8"=1'-0"

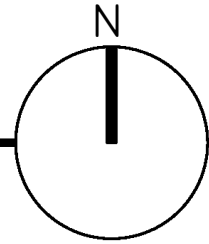

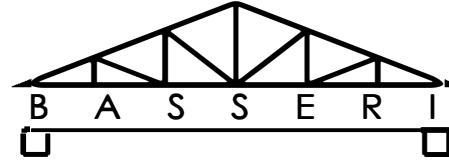


Structural & Earthquake Engineering
5250 Century Blvd., Suite 300
Los Angeles, CA 90045
Ph: (310) 990-8245 Fax: (310) 649-5969



Cantu Design
8504 Firestone Blvd #263
Downey, CA 90241
Ph: (323) 702-3978
alex@cantudesign.com
www.cantudesign.com

SHEET NOTES

Stamp:

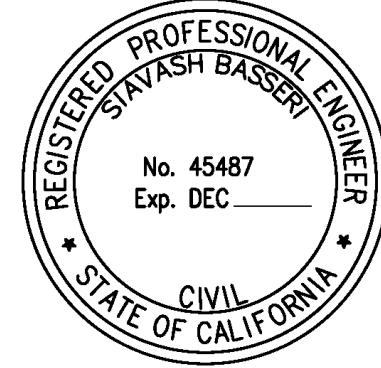

PROJECT:
New Drive-Thru and Order Window

COMPANY:
Jim's Long Beach Charbroiler Burgers
Address:
3639 E. 7th Street Long Beach, CA 90804
Client:
Kyriakos Andreou

ISSUED FOR	DATE

Sheet Name:
EXISTING SITE PLAN

DRAWN BY: AC	DATE: 6/15/16
SCALE: 1/8"=1'-0"	
CAD FILE: a-0.3	JOB NUMBER: 160604
SHEET NUMBER	

A-0.2
CANTU DESIGN COPYRIGHT © 2016

COPYRIGHT NOTICE: THIS DRAWING(S) ARE CONTAIN CONFIDENTIAL INFORMATION THAT IS LEGALLY PRIVILEGED. THEY ARE THE COPYRIGHTED INTELLECTUAL AND INSTRUMENTS OF SERVICE MATERIALS OF CANTU DESIGN. IF YOU ARE NOT THE INTENDED RECIPIENT, OR A PERSON RESPONSIBLE FOR DELIVERING IT TO THE INTENDED RECIPIENT, YOU ARE HEREBY NOTIFIED THAT ANY DISCLOSURE, COPYING, ANY PORTION OF DRAWINGS IN PART OR WHOLE, DISTRIBUTION OR USE OF ANY OF THE INFORMATION CONTAINED IS STRICTLY PROHIBITED.