

PROJECT SITE
PCH MARKET

SITE MAP
SCALE: N.T.S.

NORTH


PCH MARKET
FLOOR AREA : 2677.5 SQ. FT.

LOT SIZE : 5702 SQ. FT.
LOT COVERAGE: 5485 SQ. FT.

PROPOSED CONDITIONAL USE PERMIT
FOR BEER & WINE OFF SALE

SITE ADDRESS		PCH MARKET 1821 MARTIN L. KING JR. AVE	
CITY	LONG BEACH, CALIFORNIA	ZIP CODE	90806
SHEET TITLE			SHEET NO.
SITE MAP & SITE PLAN			1

CONTACT: PALINE SOTH | PHONE NO. 562-253-3591 | DRAWING SCALE: 1/8" = 1'-0"

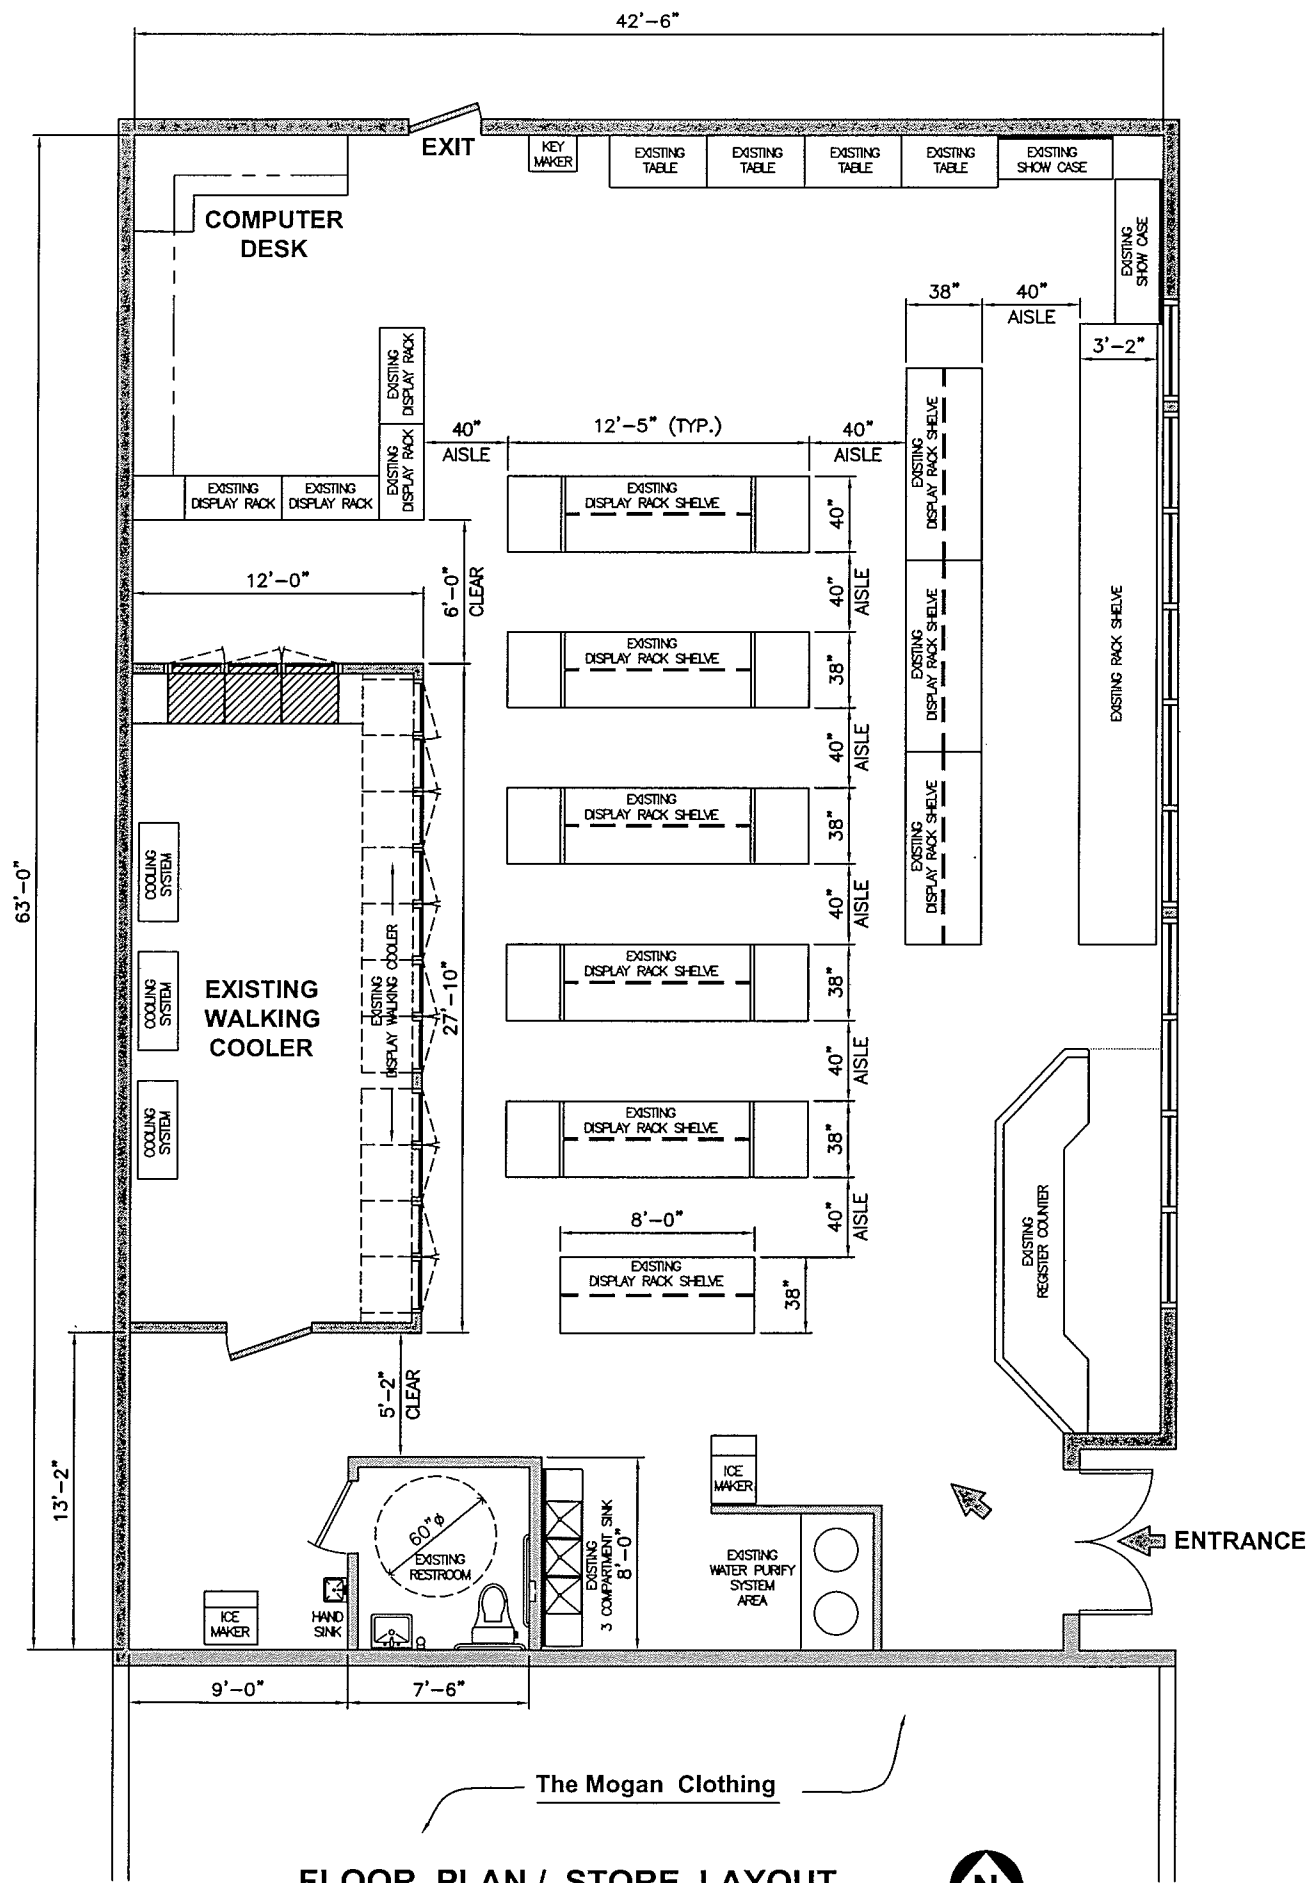

FLOOR PLAN / STORE LAYOUT

SCALE: 1/4" = 1'-0"



PCH MARKET
 FLOOR AREA : 2677.5 SQ. FT.

**PROPOSED CONDITIONAL USE PERMIT
 FOR BEER & WINE OFF SALE**

SITE ADDRESS		PCH MARKET 1821 MARTIN L. KING JR. AVE	
CITY	LONG BEACH, CALIFORNIA	ZIP CODE	90806
SHEET TITLE		SHEET NO.	

FLOOR PLAN / STORE LAYOUT

2

CONTACT: PALINE SOTH | PHONE NO. 562-253-3591

DRAWING SCALE: 1/4" = 1'-0"