


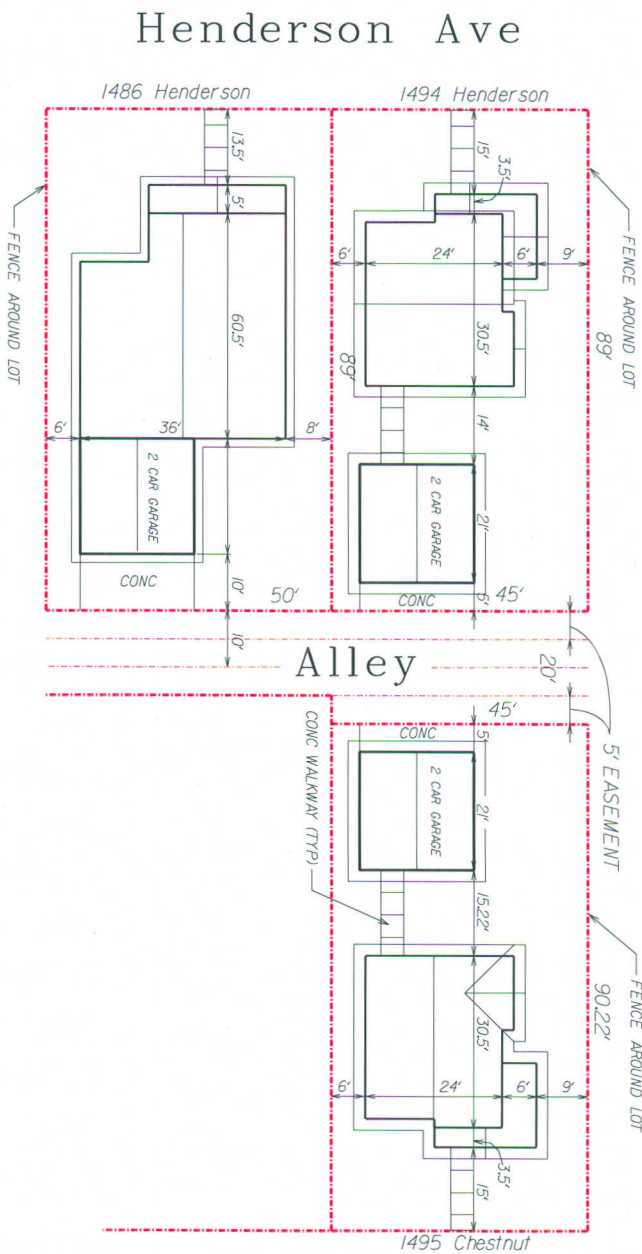

15th Street

Design/Build by:

17700 S Figueroa Street
Gardena, CA 90248
(310) 323-4663
www.habitatia.org
Robert Dwelle, PE
rdwelle@habitalia.org
310-821-7631

Job:

Washington Area
Affordable Housing
1495 Chestnut
1494, 1496 Henderson
Long Beach, CA

Revisions:

No.	Description	Date

Date:

December 20, 2009

Scale:

1" = 10'


Sheet Title:

Site Plan

Sheet No.:

A-02

Magnolia Ave

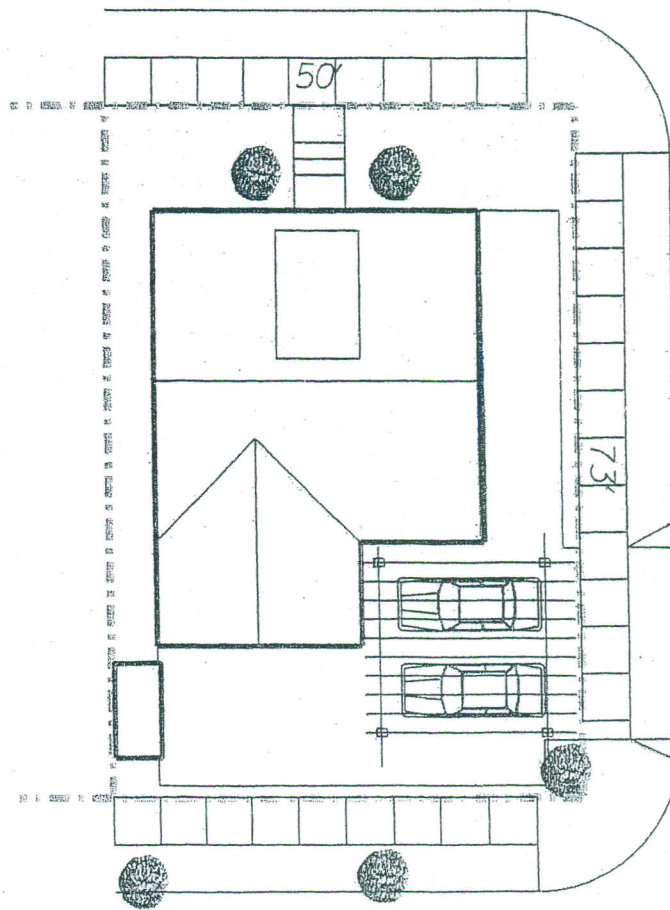

SITE PLAN 1' = 20'

Henderson