


DATE:
CONDITIONAL USE PERMIT:
12/02/2009

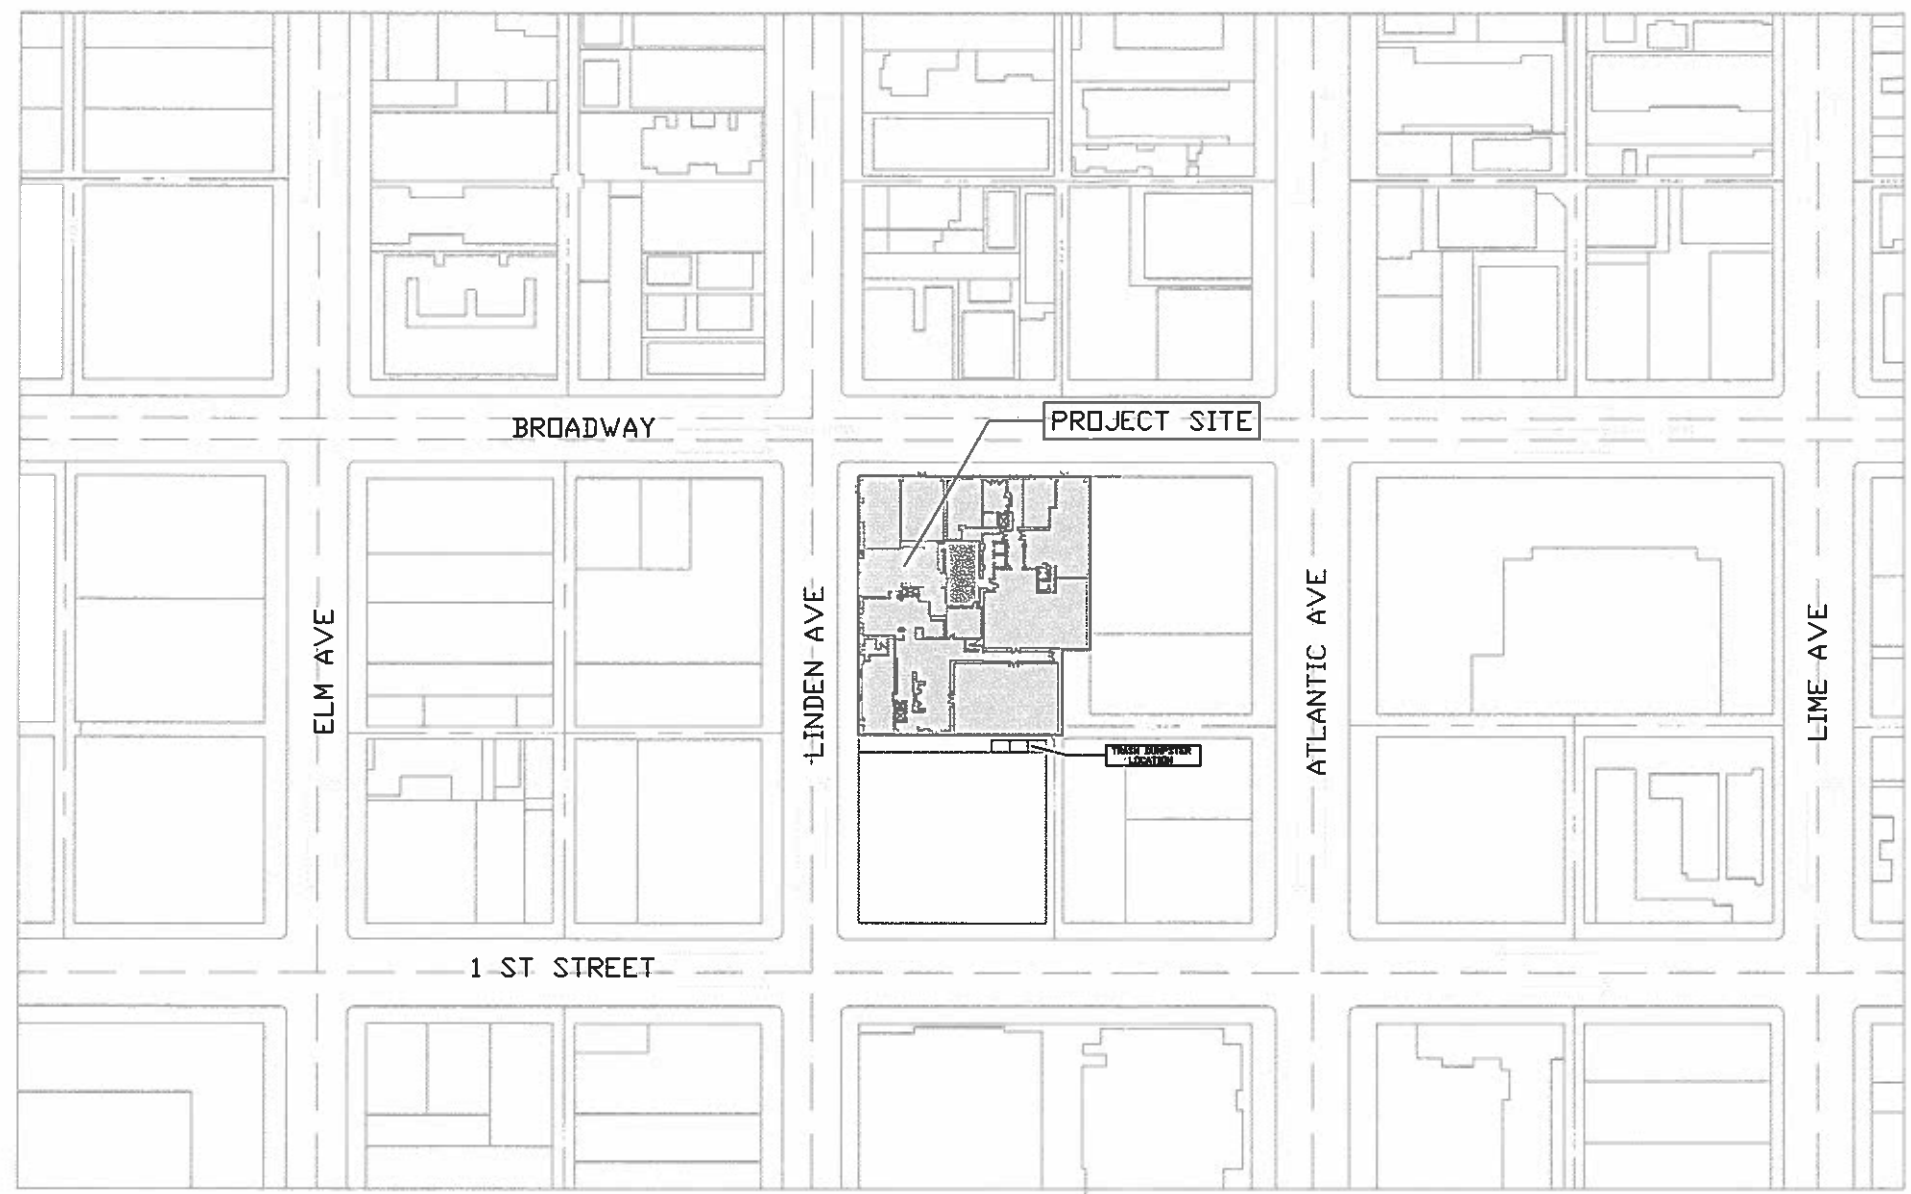

DISTRICT WINE INC
SITE LOCATION:
144 LINDEN AVE
LONG BEACH, CA 90802
EXECUTIVE OFFICE
LOCATION:
455 E. OCEAN BLVD. #807
LONG BEACH, CA 90802
TEL: 951.313.3355

SCALE:
1/128" = 1' - 0"

SHEET NAME:
ID - 0.1.1 SITE
PLAN

128 0 128 256 384 FEET




SCALE: 1" = 128'



DATE:

CONDITIONAL USE PERMIT:
12/02/2009

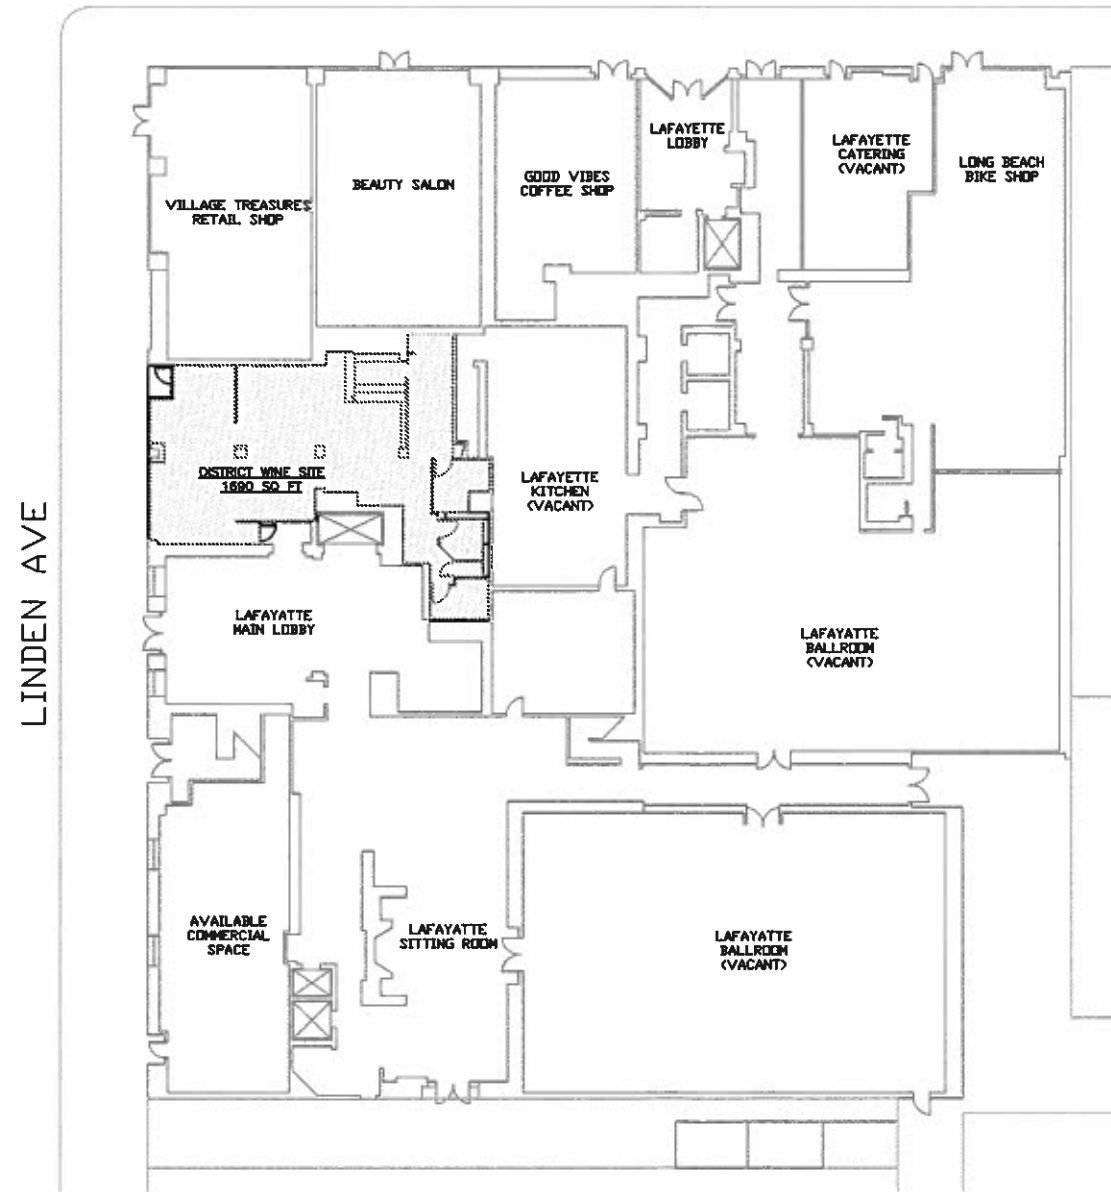

LINDEN AVE

DISTRICT WINE INC

SITE LOCATION:
144 LINDEN AVE
LONG BEACH, CA 90802

EXECUTIVE OFFICE
LOCATION:
455 E. OCEAN BLVD. #807
LONG BEACH, CA 90802
TEL: 951.313.3355

SCALE:
1/32" = 1' - 0"

SHEET NAME:
ID - 0.1.2
ENLARGED SITE
PLAN


32 0 32 64 96 FEET



SCALE: 1" = 32'



DATE:
 CONDITIONAL USE PERMIT:
 12/02/2009

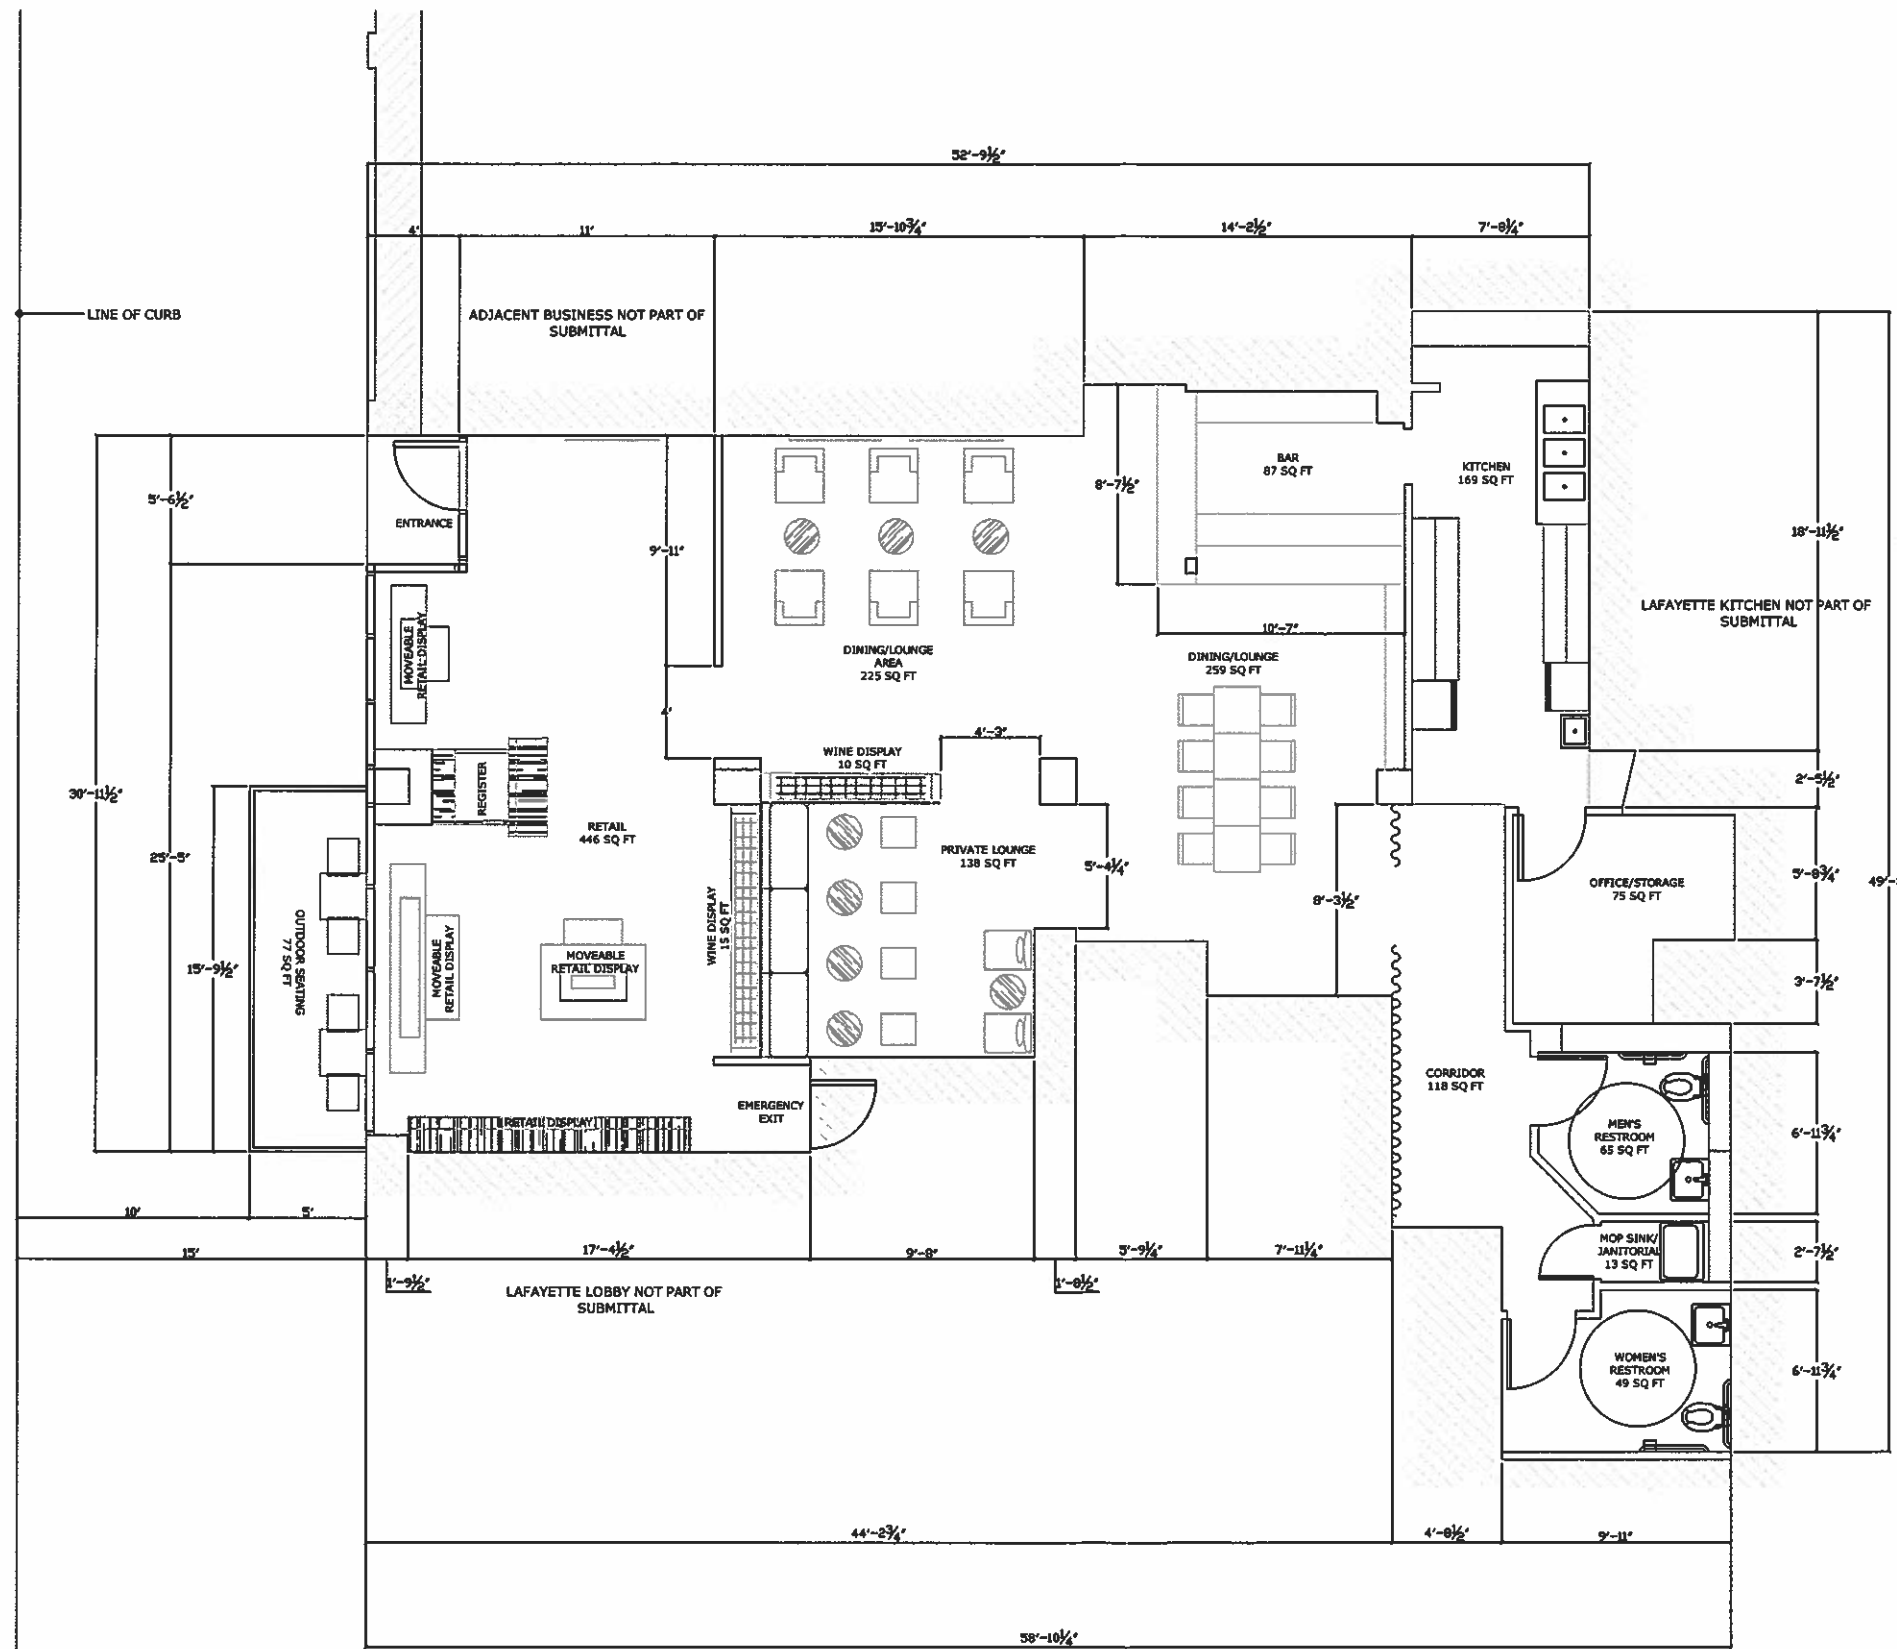

DISTRICT WINE INC

SITE LOCATION:
 144 LINDEN AVE
 LONG BEACH, CA 90802

EXECUTIVE OFFICE
 LOCATION:
 455 E. OCEAN BLVD. #807
 LONG BEACH, CA 90802
 TEL: 951.313.3355

SCALE:
 1/8" = 1' - 0"

SHEET NAME:
 ID - 1.1 FLOOR PLAN

