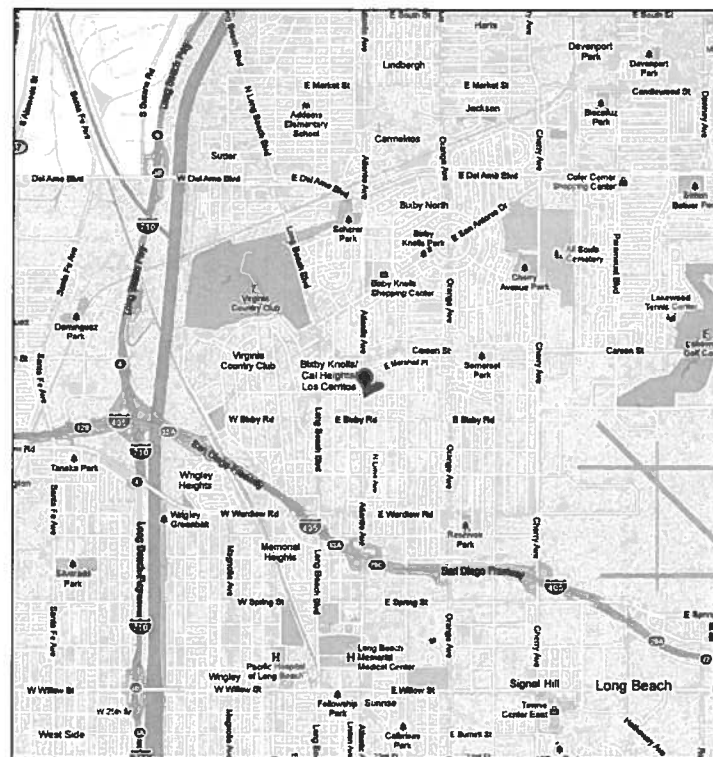
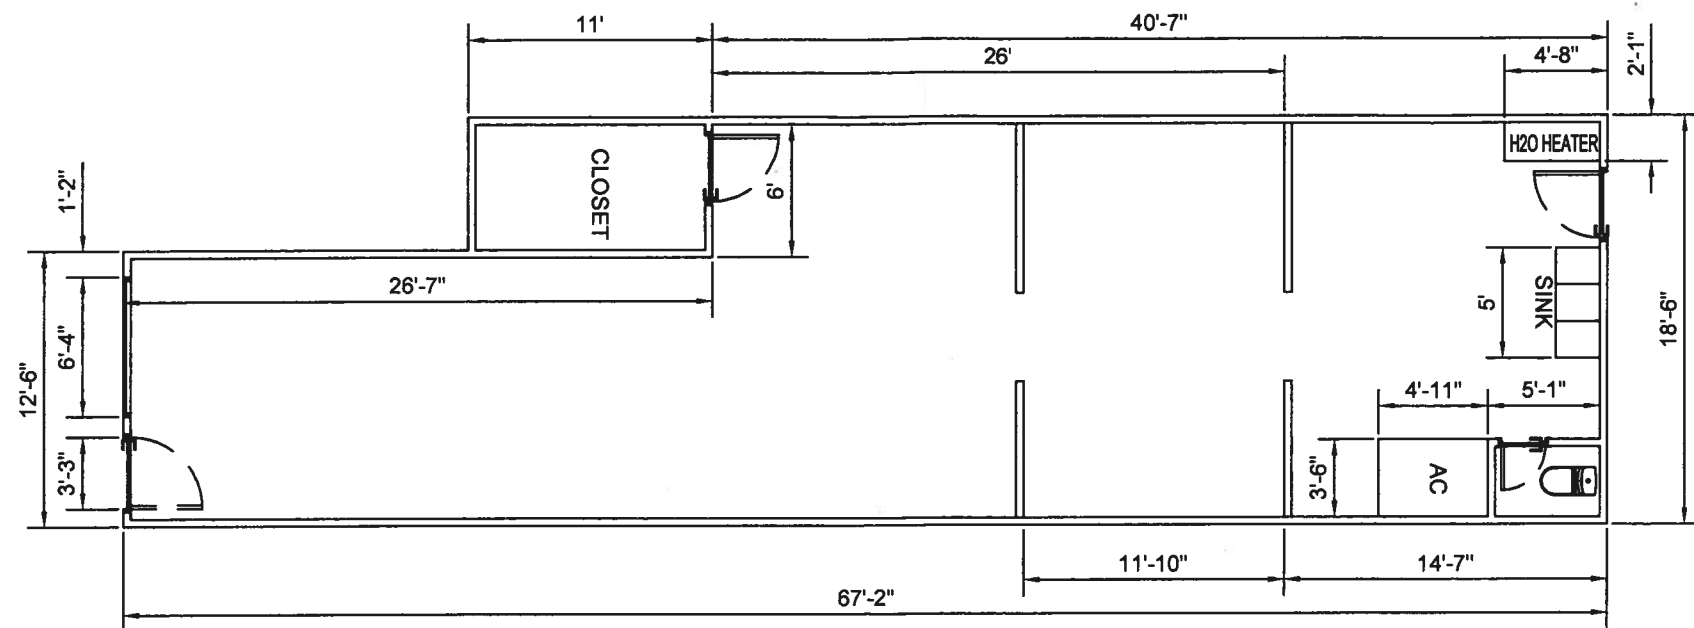


[illegible]

The site plan shows a 50-foot wide alleyway divided into three horizontal lots. The lots are labeled with their respective numbers: 3848 (top), 3846 (middle), and 3844 (bottom). The vertical dimensions of the lots are 19 feet, 16 feet, and 15 feet respectively. The total width of the alleyway is 50 feet. The horizontal dimensions are 71 feet for the left portion and 47 feet 6 inches for the right portion. The right portion contains four parking spaces, each labeled 'PARK', and a trash area labeled 'TRASH'.

[illegible]

[illegible]

PROPOSED PLAN

△							
△							
△							
△							
△							
△							
△	REVISION	BY	APP'D	DATE	TEXACO APP'D	DWG. NO.	REFERENCE DRAWINGS

DESIGNED BY:	DATE:
CHECKED BY:	DATE:
SUPERVISOR:	RELEASE DATE:
SUPERVISING ENGR.	INITIALS:
PROJECT ENGR.	INITIALS:
CLIENT:	INITIALS:
ACAD FILENAME: 10-504.DWG	PLOT SCALE: 1=1

FLOOR PLAN
WILLMORE WINE BAR
3848 ATLANTIC AVENUE, LONG BEACH, CA 90807

SCALE:
1/4"=1'

DRAWING NUMBER
10-504-2

REVISION
A