


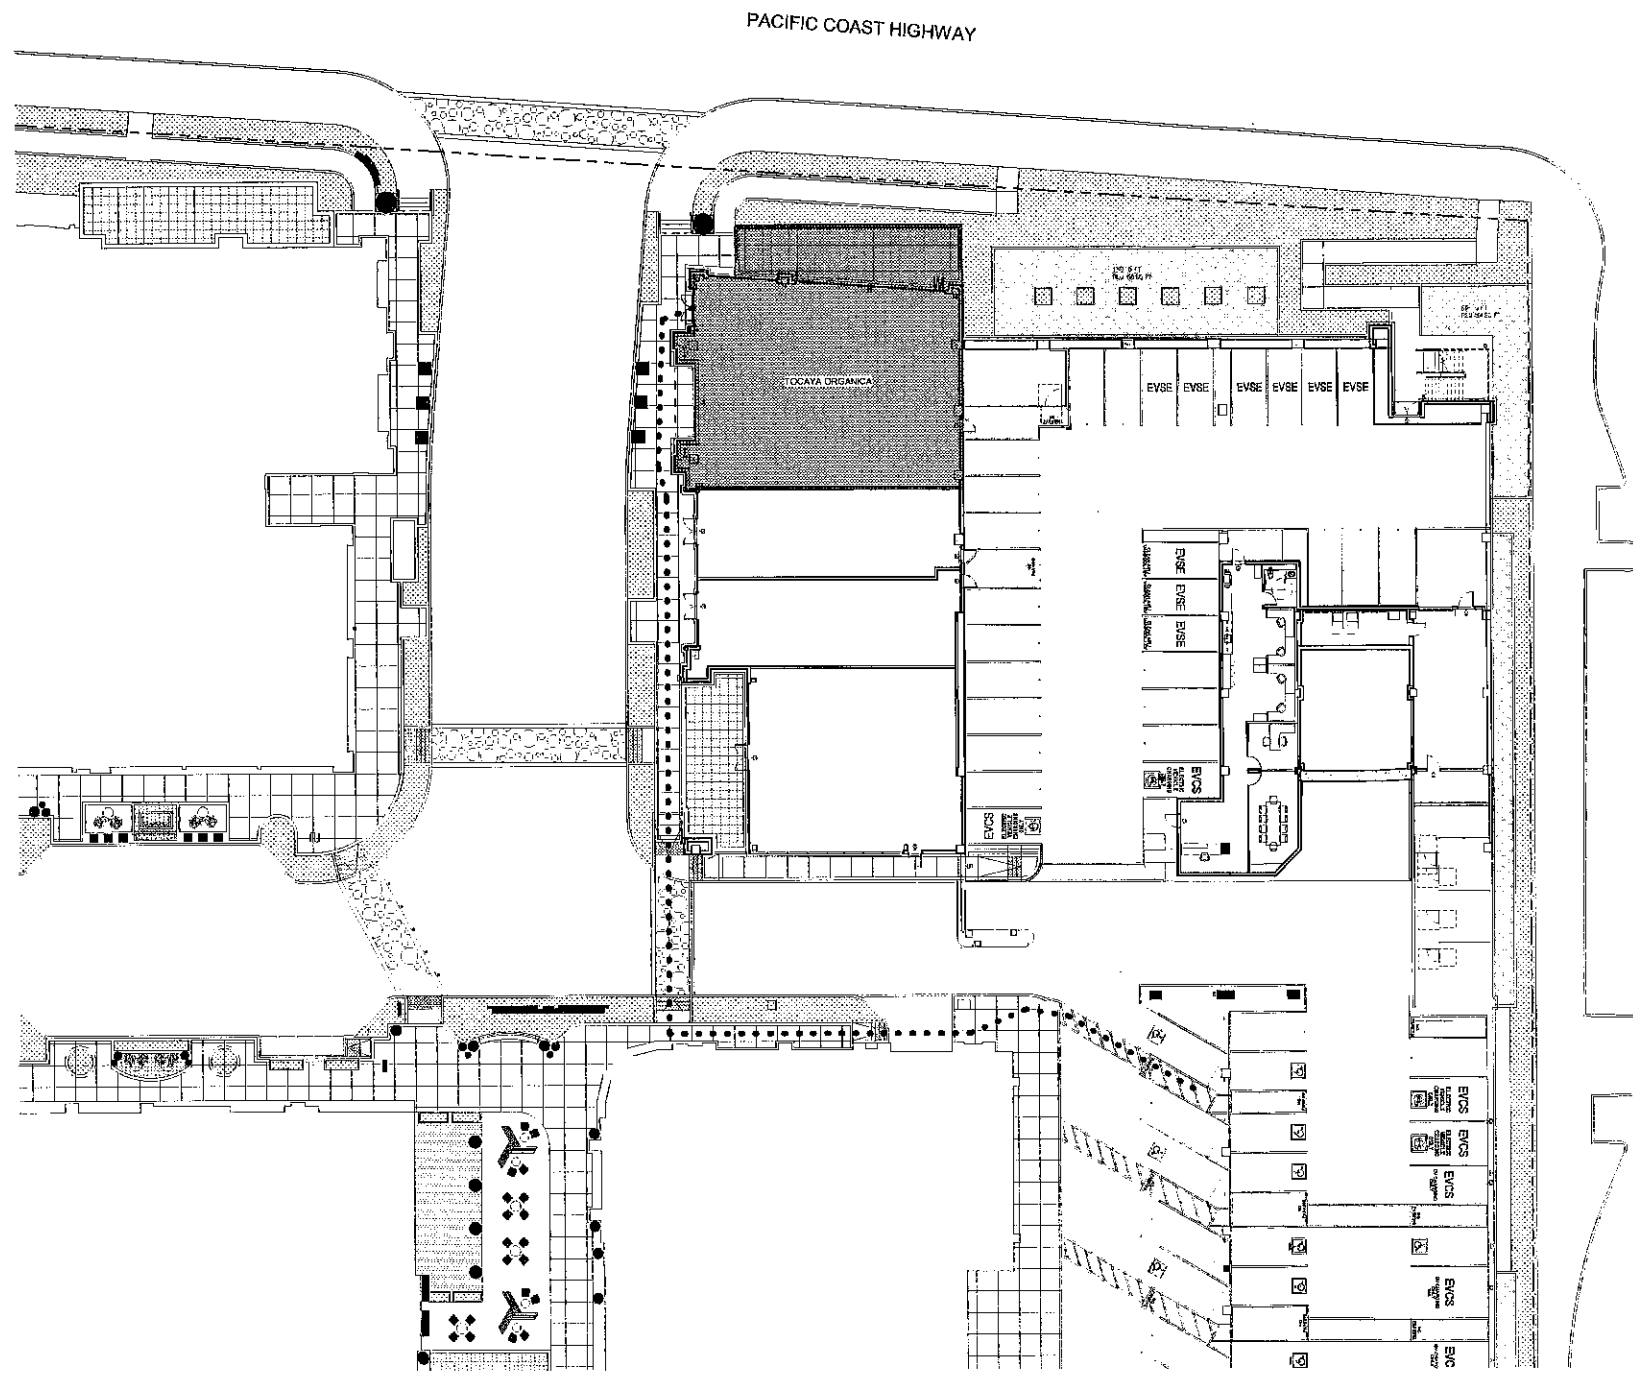

LEGEND

- ACCESSIBLE PATH OF TRAVEL WITH RUNNING SLOPE NOT STEEPER THAN 6% IN DIRECTION OF TRAVEL AND CROSS SLOPE NOT STEEPER THAN 2%
- PROPERTY LINE

RC ARCHITECTURE

EXHIBIT B

18141 Beach Boulevard, Suite 240
Huntington Beach, CA 92646
T: 949-585-7157

tocaya
organica

the maderia group
OWNER
1000 W. Ocean Blvd., West
Huntington Beach, CA 92648

TENANT IMPROVEMENT for :::
TOCAYA ORGANICA

2ND & PCH, SPACE C-100
LONG BEACH, CA 90014

REVISIONS	
DATE	DESCRIPTION


REVISIONS	
DATE	DESCRIPTION

SHEET TITLE
ACCESSIBILITY SITE PLAN

SHEET NUMBER	DATE
A-0	2016-11-28
	SCALE: 1/16" = 1'-0"

SHEET INDEX

ID-1	EQUIPMENT FLOOR PLAN
ID-2	REFERENCE FLOOR PLAN
ID-3.1	FINISH SCHEDULE
ID-4.1	REFLECTED CEILING PLAN
ID-4.2	LIGHTING DIMENSION PLAN
ID-5.1	FLOOR FINISH PLAN
ID-7.1	EXTERIOR ELEVATIONS
ID-7.2	INTERIOR ELEVATIONS
ID-7.3	INTERIOR ELEVATIONS
ID-9.1	FIXTURE AND MILLWORK DETAILS
ID-9.2	FIXTURE AND MILLWORK DETAILS
ID-9.3	FIXTURE AND MILLWORK DETAILS
ID-10.1	BOOTHWORK DETAILS
ID-10.2	BOOTHWORK DETAILS

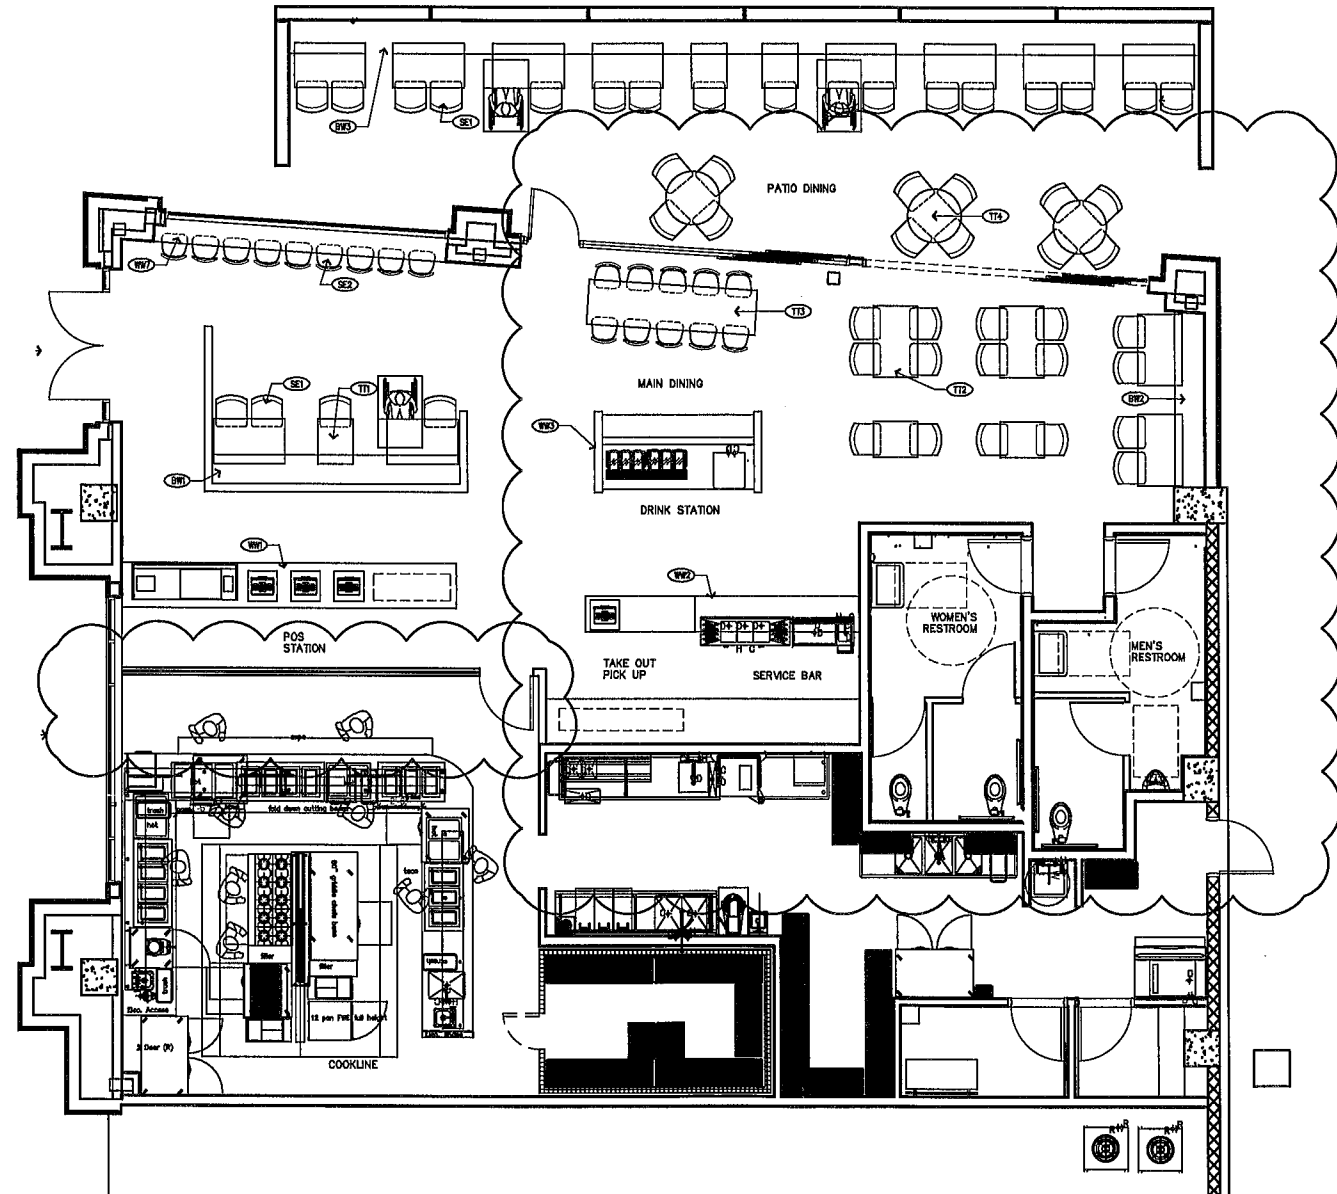

Che

CHERYL PAVIA
INTERIOR DESIGN

242 W Wilken Way
Anaheim, CA 92802
Phone: (714) 809-8556

TOCAYA ORGANICA
2ND & PCH, SUITE C-100
LONG BEACH, CA

These design plans are the property of Cheryl Pavia. The re-use of these plans in part or in total without the express written consent of Cheryl Pavia is prohibited.

(A) Cheryl Pavia, Inc. does not warrant that the design plans are suitable for the intended use or that the design plans will be completed in a timely manner. Cheryl Pavia, Inc. does not warrant that the design plans will be completed in a timely manner.

(B) Cheryl Pavia, Inc. does not warrant that the design plans will be completed in a timely manner. Cheryl Pavia, Inc. does not warrant that the design plans will be completed in a timely manner.

(C) Cheryl Pavia, Inc. does not warrant that the design plans will be completed in a timely manner. Cheryl Pavia, Inc. does not warrant that the design plans will be completed in a timely manner.

REVISION	
△	
△	
△	
△	
DATE	
CONSTRUCTION SET	
MARCH 15, 2019	
SHEET	
ID-1	

