


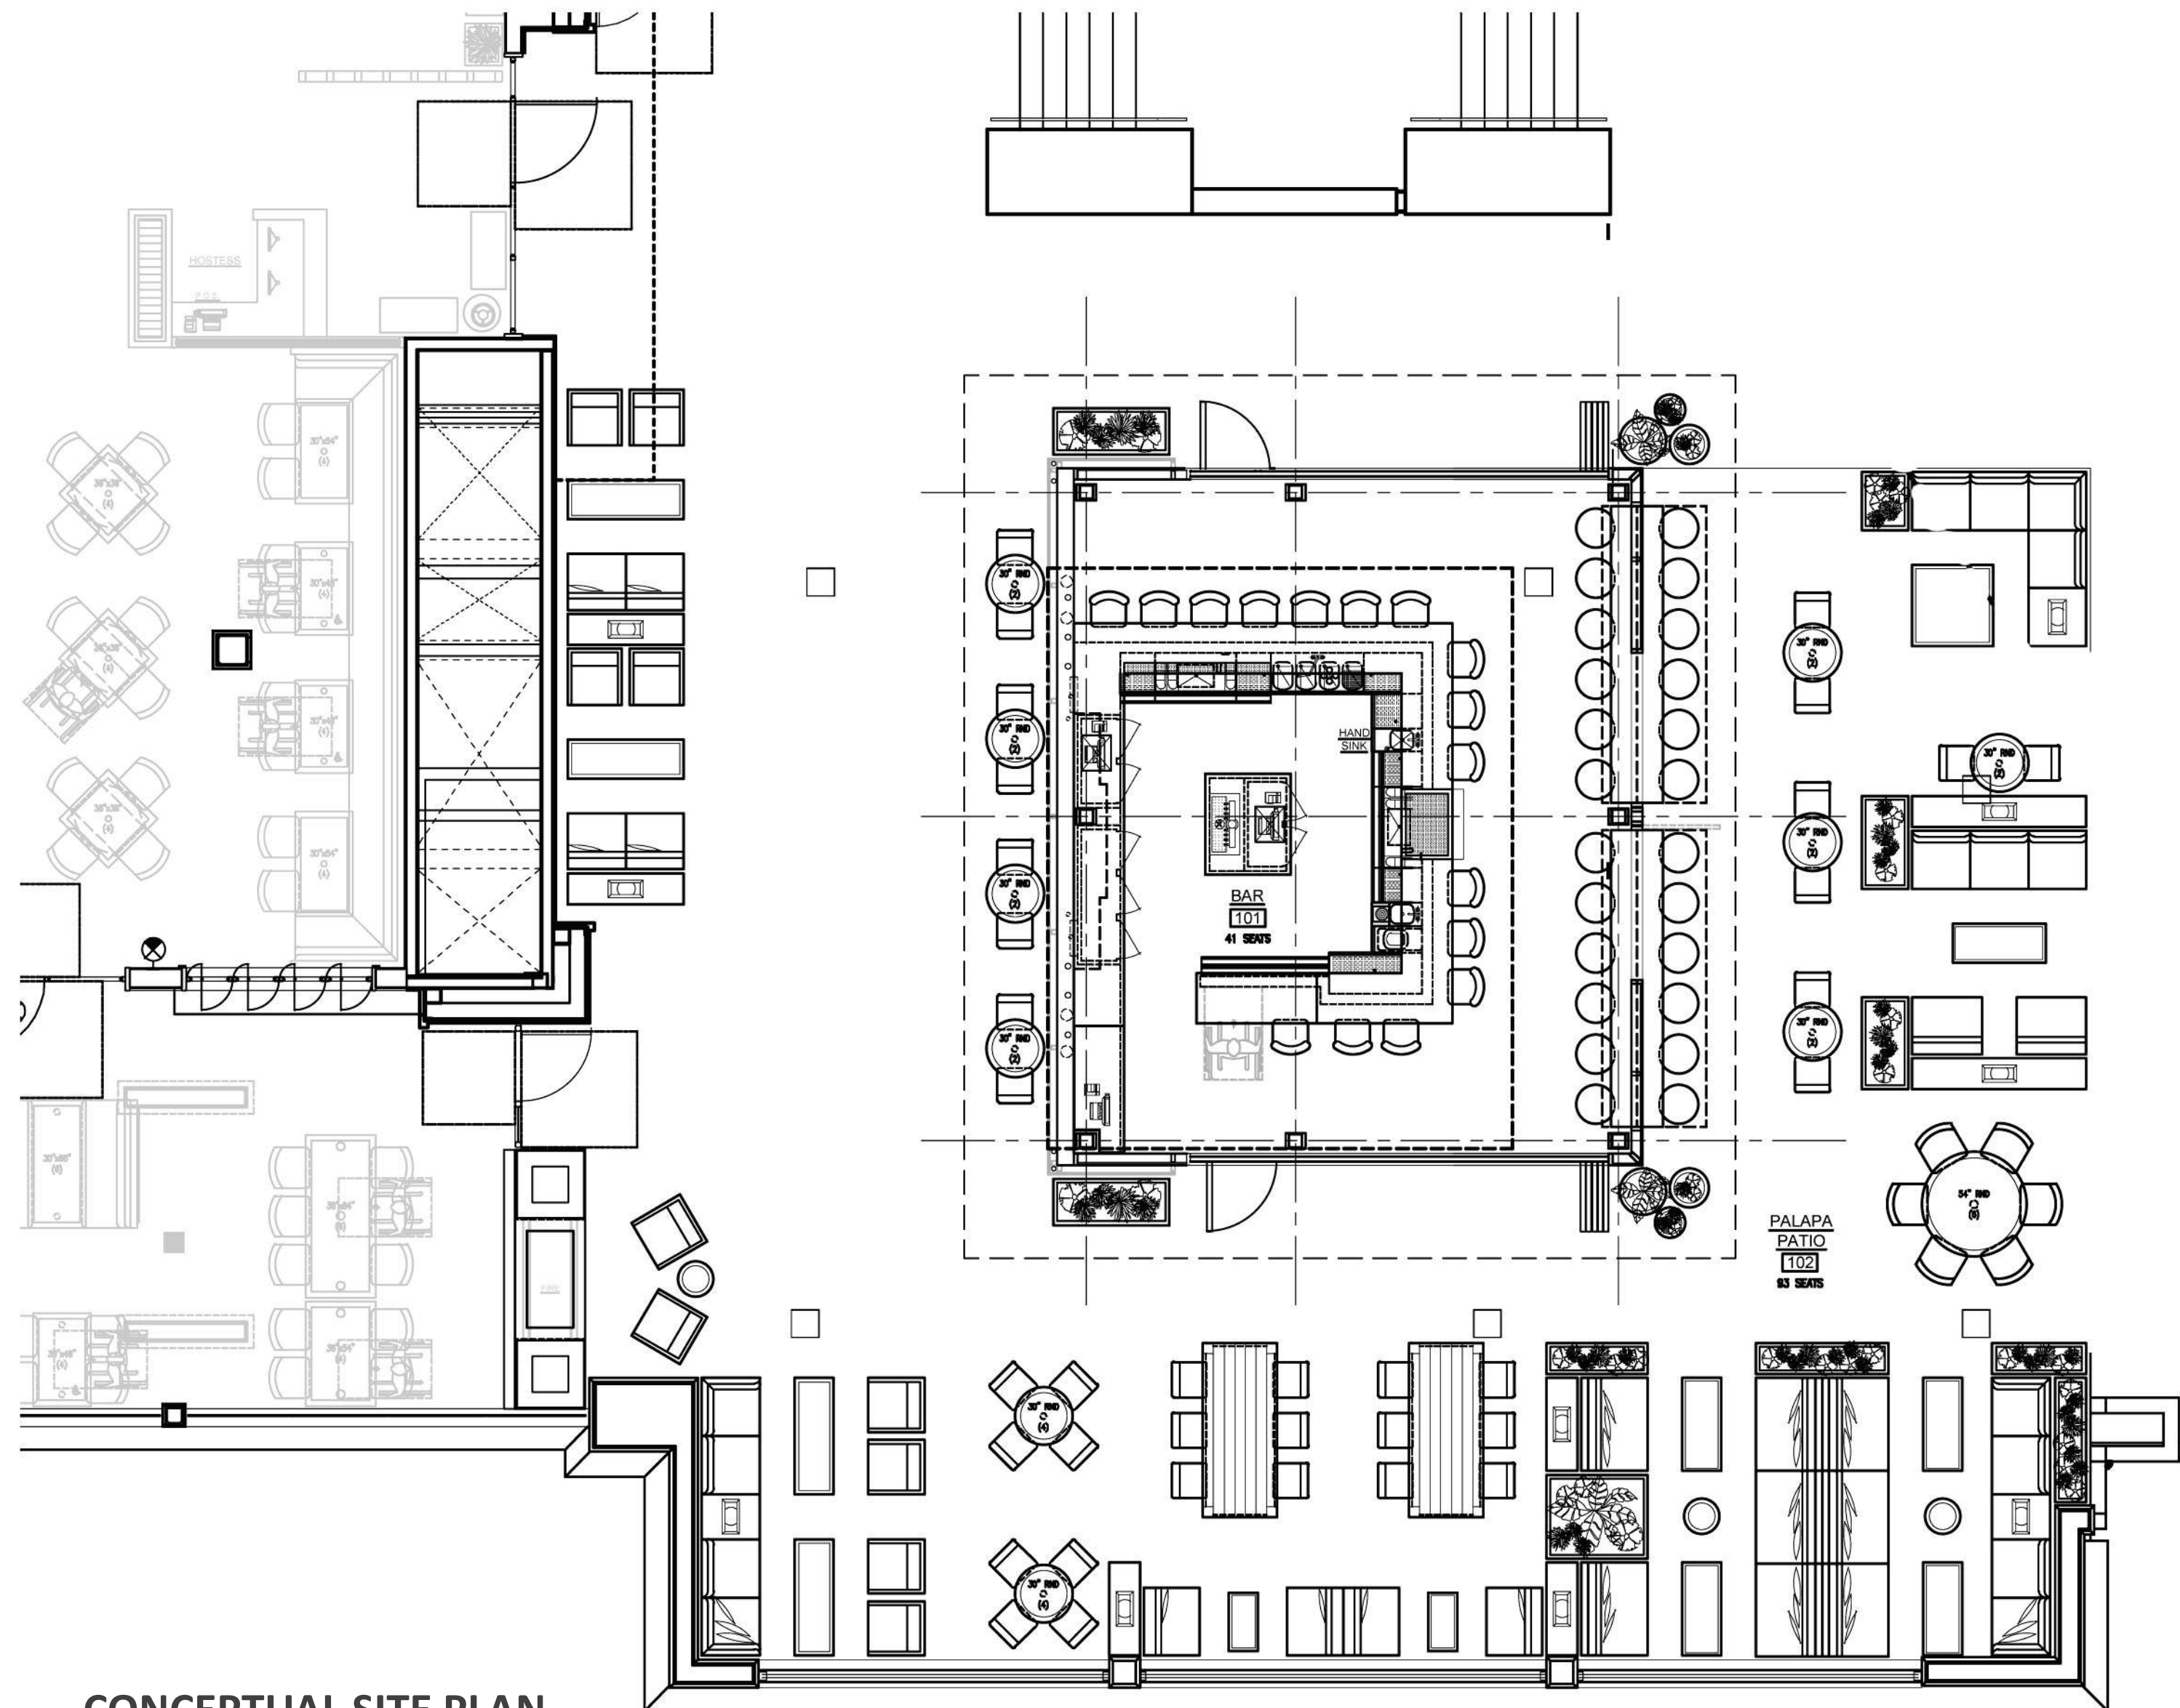

CONCEPTUAL SITE PLAN

Scale: 3/16" = 1'-0"

