

PARCEL MAP No. 061999

IN THE CITY OF LONG BEACH,
COUNTY OF LOS ANGELES, STATE OF CALIFORNIA

BEING A SUBDIVISION OF THAT PORTION OF THE ARTIFICIALLY CREATED LAND
WITHIN THE TIDELANDS AND SUBMERGED LANDS CONVEYED TO
THE CITY OF LONG BEACH BY THE STATE OF CALIFORNIA
UNDER AN ACT OF MAY 1, 1911, CHAPTER 676, PAGE 1304, AS AMENDED,
PARCELS 1 AND 2 AND PORTIONS OF PARCELS 3 AND 4 OF THE AMENDING MAP
OF PARCEL MAP No. 25804 AS SHOWN ON A MAP RECORDED IN BOOK 308,
PAGES 68 THROUGH 76 INCLUSIVE OF PARCEL MAPS AND A PORTION OF
PARCEL 2 OF WAIVED PARCEL MAP No. 9509-02, PAGES 1 TO 3 INCLUSIVE,
ON FILE IN THE OFFICE OF THE CITY ENGINEER OF SAID CITY AND
EVIDENCED BY A CERTIFICATE OF COMPLIANCE RECORDED OCTOBER 17, 1995 AS
INSTRUMENT No. 95-1683687 OF OFFICIAL RECORDS, OF SAID COUNTY

DIVISION OF LAND FOR LEASE PURPOSES AND REVERSION TO ACREAGE

OWNER'S STATEMENT

WE HEREBY STATE THAT WE ARE THE OWNERS OF AND HAVE RECORD TITLE INTEREST
IN THE REAL PROPERTY INCLUDED WITHIN THE SUBDIVISION SHOWN ON THIS MAP
WITHIN THE DISTINCTIVE BORDER LINES AND WE CONSENT TO THE PREPARATION AND
RECORDATION OF SAID MAP AND SUBDIVISION. WE HEREBY DEDICATE TO THE PUBLIC
USE PARCEL 8 FOR SIDEWALK PURPOSES AS SHOWN ON SAID MAP.

WE ALSO HEREBY SET ASIDE TO THE CITY OF LONG BEACH, THE EASEMENT FOR
ELECTRICAL CONDUIT PURPOSES SO DESIGNATED ON SAID MAP AND ALL USES INCIDENT
THERE TO, INCLUDING THE RIGHT TO MAKE CONNECTIONS THEREWITH FROM ANY ADJOIN-
ING PROPERTIES.

CITY OF LONG BEACH, A MUNICIPAL CORPORATION, OWNER
BY: THE CITY MANAGER OF THE CITY OF LONG BEACH

GERALD R. MILLER _____ DATE _____

STATE OF CALIFORNIA }
COUNTY OF LOS ANGELES } ss

ON THIS _____ DAY OF _____, 2005, BEFORE ME, _____
PERSONALLY APPEARED _____ PERSONALLY KNOWN TO ME
(OR PROVED TO ME ON THE BASIS OF SATISFACTORY EVIDENCE) TO BE THE PERSON
WHOSE NAME IS SUBSCRIBED TO THE WITHIN INSTRUMENT AND ACKNOWLEDGED TO
ME THAT HE EXECUTED THE SAME IN HIS AUTHORIZED CAPACITY, AND THAT BY HIS
SIGNATURE ON THE INSTRUMENT THE PERSON, OR THE ENTITY UPON BEHALF OF WHICH
THE PERSON ACTED, EXECUTED THE INSTRUMENT.

WITNESS MY HAND
SIGNATURE _____ MY PRINCIPAL PLACE OF BUSINESS _____
NOTARY PUBLIC IN AND FOR SAID STATE IS IN _____ COUNTY
(PRINT NAME) _____ MY COMMISSION EXPIRES: _____

CITY TREASURER'S AND DIRECTOR OF PUBLIC WORKS' CERTIFICATE:

I HEREBY CERTIFY THAT ALL SPECIAL ASSESSMENTS OR BONDS EVIDENCING SPECIAL
ASSESSMENTS, OF WHICH I AM IN CHARGE, LEVIED UNDER THE JURISDICTION OF
THE CITY OF LONG BEACH TO WHICH THE REAL PROPERTY INCLUDED IN THE WITHIN
SUBDIVISION OR ANY PART THEREOF IS SUBJECT, AND WHICH MAY BE PAID IN FULL,
HAVE BEEN PAID IN FULL.

DATE _____ CITY TREASURER, CITY OF LONG BEACH _____

DATE _____ DIRECTOR OF PUBLIC WORKS, CITY OF LONG BEACH _____

CITY CLERK'S CERTIFICATE

I HEREBY CERTIFY THAT THE CITY COUNCIL OF THE CITY OF LONG BEACH BY MOTION
ADOPTED AT ITS SESSION ON _____ DID CONSIDER AND APPROVE THE
MAP AND ACCEPTED ON BEHALF OF THE PUBLIC THE DEDICATION OF PARCEL 8 FOR
SIDEWALK PURPOSES IN CONFORMITY WITH THE TERMS OF THE OFFER OF DEDICATION;
AND ALSO ACCEPTED THE WITHIN OFFER TO SET ASIDE TO THE CITY OF LONG BEACH
THE EASEMENT FOR ELECTRICAL CONDUIT PURPOSES AS SHOWN HEREON; AND ALSO
DID APPROVE THIS MAP PURSUANT TO SECTION 66445 (j) OF THE SUBDIVISION MAP
ACT. THE CITY OF LONG BEACH ACCEPTED THIS DEDICATION IN ITS CAPACITY AS
TRUSTEE FOR THE STATE OF CALIFORNIA.

DATE _____ CITY CLERK, CITY OF LONG BEACH _____

SURVEYOR'S STATEMENT

THIS MAP WAS PREPARED BY ME OR UNDER MY DIRECTION AND WAS COMPILED FROM
RECORD DATA IN CONFORMANCE WITH THE REQUIREMENTS OF THE SUBDIVISION MAP
ACT AND ORDINANCES OF THE CITY OF LONG BEACH AT THE REQUEST OF MARK A.
CHRISTOFFELS, CITY ENGINEER OF THE CITY OF LONG BEACH ON AUGUST 27, 2004.
I HEREBY STATE THAT THIS MAP SUBSTANTIALLY CONFORMS TO THE CONDITIONALLY
APPROVED TENTATIVE MAP.

08-02-05 _____
DATE _____
L.S. No. 5778 EXPIRES: 06-30-06



CITY ENGINEER'S STATEMENT

I HEREBY CERTIFY THAT I HAVE EXAMINED THIS MAP, THAT THE SUBDIVISION AS
SHOWN IS SUBSTANTIALLY THE SAME AS IT APPEARED ON THE TENTATIVE MAP AND
ALL APPROVED ALTERATIONS THEREOF, THAT ALL PROVISIONS OF CHAPTER 2 OF THE
SUBDIVISION MAP ACT AND ORDINANCES OF THE CITY OF LONG BEACH APPLICABLE
AT THE TIME OF APPROVAL OF THE TENTATIVE MAP HAVE BEEN COMPLIED WITH,
AND I AM SATISFIED THAT THE MAP IS TECHNICALLY CORRECT.

DATE _____ CITY ENGINEER, CITY OF LONG BEACH _____
R.C.E. No. 40598 EXPIRES: 03-31-07
L.S. No. 6324 EXPIRES: 12-31-06



REVIEWED FOR THE CITY OF LONG BEACH BY DULIN & BOYNTON SURVEYORS,
729 E. WILLOW STREET, SIGNAL HILL, CALIFORNIA

9/20/05 _____
DATE _____ DOUGLAS A. BOYNTON, L.S. 4787

EXP. DATE: 9/20/06



DIRECTOR OF PUBLIC WORKS' CERTIFICATE:

I HEREBY CERTIFY THAT THIS MAP CONFORMS WITH THE REQUIREMENTS OF THE
SUBDIVISION MAP ACT AND ORDINANCES OF THE CITY OF LONG BEACH.

DATE _____ DIRECTOR OF PUBLIC WORKS,
CITY OF LONG BEACH _____

PLANNING AND BUILDING DIRECTOR'S CERTIFICATE:

I HEREBY CERTIFY THAT THIS MAP IS CONSISTENT WITH THE TENTATIVE MAP, WITH THE
GENERAL PLAN OF THE CITY OF LONG BEACH, WITH THE CALIFORNIA ENVIRONMENTAL
QUALITY ACT, AND WITH OTHER SPECIAL REQUIREMENTS IMPOSED BY THE CITY OF
LONG BEACH.

DATE _____ DIRECTOR OF PLANNING AND BUILDING,
CITY OF LONG BEACH _____

PARCEL MAP No. 061999

IN THE CITY OF LONG BEACH,
 COUNTY OF LOS ANGELES, STATE OF CALIFORNIA
 DIVISION OF LAND FOR LEASE PURPOSES
 AND REVERSION TO ACREAGE

BASIS OF BEARINGS

THE BEARINGS HEREON ARE BASED ON THE CENTERLINE OF PINE AVENUE (SOUTH) SHOWN AS NORTH 25°41'29" EAST ON THE AMENDING MAP OF PARCEL MAP No. 25804, BOOK 308, PAGES 68 THROUGH 76, INCLUSIVE OF PARCEL MAPS.

SIGNATURE OMISSIONS

THE SIGNATURES OF THE FOLLOWING EASEMENT OWNERS AND LESSEE(S) HAVE BEEN OMITTED UNDER THE PROVISIONS OF SECTION 86436 SUBSECTION (a) (3) (A) (1)-(VI) OF THE SUBDIVISION MAP ACT. THEIR INTERESTS ARE SUCH THAT THEY CANNOT RIPEN INTO A FEE TITLE AND SAID SIGNATURES ARE NOT REQUIRED BY THE LOCAL AGENCY.

1. SOUTHERN CALIFORNIA EDISON CO. HOLDER OF AN EASEMENT FOR PUBLIC UTILITY PURPOSES BY DEED RECORDED SEPTEMBER 8, 2003 AS INSTRUMENT No. 03-2825618, O.R.
2. DDR URBAN LP, A DELAWARE LIMITED PARTNERSHIP HOLDER OF AN EASEMENT FOR BRIDGE PURPOSES BY DEED RECORDED MAY 23, 2002 AS INSTRUMENT No. 02-1198363, O.R. AND RE-RECORDED JULY 18, 2002 AS INSTRUMENT No. 02-1664573, O.R.
3. DDR URBAN LP, A DELAWARE LIMITED PARTNERSHIP, LESSEE(S) UNDER AN UNRECORDED LEASE DISCLOSED BY MEMORANDUM OF LEASE RECORDED MAY 23, 2002 AS INSTRUMENT No. 02-1198362, O.R.

ABANDONMENT NOTE:

PURSUANT TO SECTION 86445 (J) OF THE SUBDIVISION MAP ACT, THE FILING OF THIS PARCEL MAP CONSTITUTES ABANDONMENT OF PORTIONS OF SHORELINE DRIVE DEDICATED BY THE CITY OF LONG BEACH FOR STREET PURPOSES AS ESTABLISHED PER RESOLUTION No. C-23256 OF THE CITY OF LONG BEACH RECORDED NOVEMBER 25, 1981 AS INSTRUMENT No. 81-1168279, O.R., RECORDS OF LOS ANGELES COUNTY, NOT SHOWN ON THIS MAP.

REVERSION TO ACREAGE NOTE:

PURSUANT TO SECTION 86499.20 1/4 OF THE SUBDIVISION MAP ACT THE FILING OF THIS PARCEL MAP CONSTITUTES REVERSION TO ACREAGE OF PORTIONS OF PARCEL 3 (LOTS A AND B, TO BE RETURNED TO THE ARTIFICIALLY CREATED LAND WITHIN THE TIDELANDS AND SUBMERGED LANDS CONVEYED TO THE CITY OF LONG BEACH BY THE STATE OF CALIFORNIA UNDER AN ACT OF MAY 3, 1911, CHAPTER 676, PAGE 1304, AS AMENDED) AND PORTIONS OF PARCEL 4 (LOTS C, D, E, F, AND G, TO BE RETURNED TO PARCEL 2 OF WAIVED PARCEL MAP No. 9509-02, PAGES 1 TO 3 INCLUSIVE ON FILE IN THE OFFICE OF THE CITY ENGINEER OF THE CITY OF LONG BEACH AND EVIDENCED BY A CERTIFICATE OF COMPLIANCE RECORDED OCTOBER 17, 1995 AS INSTRUMENT No. 95-1683887, OFFICIAL RECORDS OF THE COUNTY OF LOS ANGELES) OF THE AMENDING MAP OF PARCEL MAP No. 25804 RECORDED APRIL 23, 2002 IN BOOK 308, PAGES 68 THROUGH 76, INCLUSIVE OF PARCEL MAPS.


ESTABLISHMENT NOTE:

THE BOUNDARIES OF THE PARCELS SHOWN HEREON WERE ESTABLISHED FROM THE COMMERCIAL DEVELOPMENT SITE PLANS PREPARED BY MOFFATT & NICHOL, ENGINEERS, THEIR PROJECT No. 4327-01.

PARCEL MAP No. 061999

IN THE CITY OF LONG BEACH,
 COUNTY OF LOS ANGELES, STATE OF CALIFORNIA
 DIVISION OF LAND FOR LEASE PURPOSES
 AND REVERSION TO ACREAGE

KEY MAP

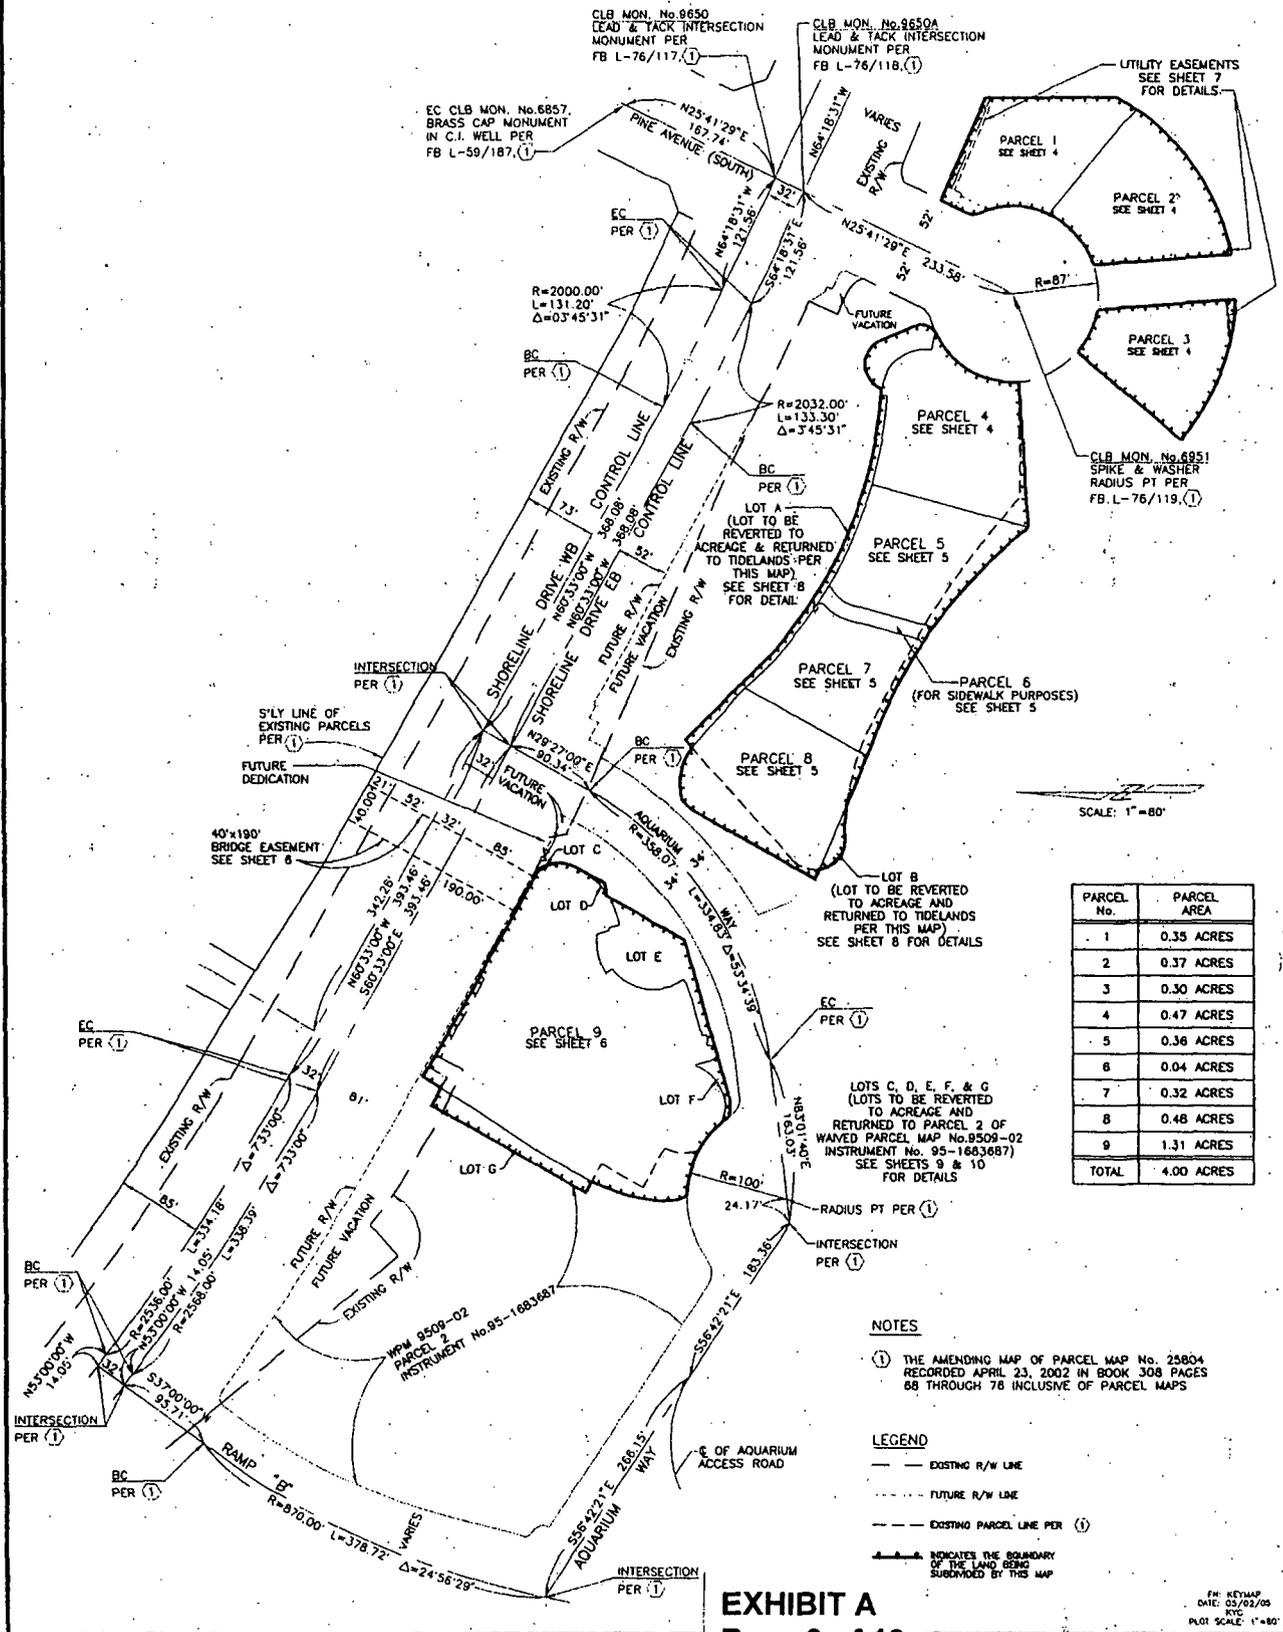


PARCEL No.	PARCEL AREA
1	0.35 ACRES
2	0.37 ACRES
3	0.30 ACRES
4	0.47 ACRES
5	0.36 ACRES
6	0.04 ACRES
7	0.32 ACRES
8	0.48 ACRES
9	1.31 ACRES
TOTAL	4.00 ACRES

NOTES
 ① THE AMENDING MAP OF PARCEL MAP No. 25804 RECORDED APRIL 23, 2002 IN BOOK 308 PAGES 68 THROUGH 78 INCLUSIVE OF PARCEL MAPS

LEGEND
 --- EXISTING R/W LINE
 - - - FUTURE R/W LINE
 - - - EXISTING PARCEL LINE PER ①
 --- INDICATES THE BOUNDARY OF THE LAND BEING SUBMITTED BY THIS MAP

PARCEL MAP No. 061999

IN THE CITY OF LONG BEACH,
COUNTY OF LOS ANGELES, STATE OF CALIFORNIA
DIVISION OF LAND FOR LEASE PURPOSES
AND REVERSION TO ACREAGE

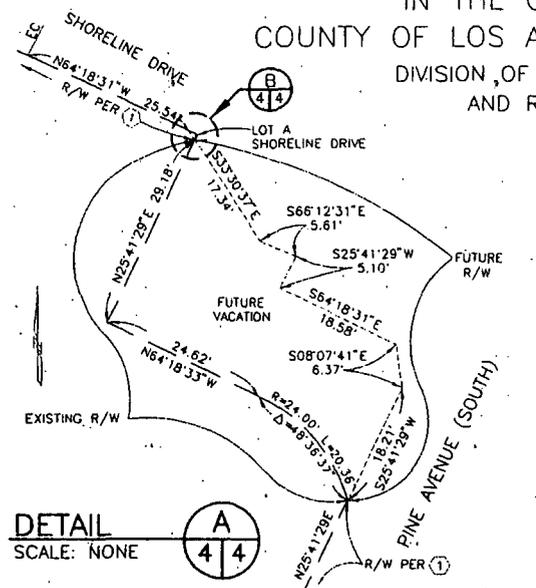

NOTES


- ① THE AMENDING MAP OF PARCEL MAP No. 25804 RECORDED APRIL 23, 2002 IN BOOK 308, PAGES 68 THROUGH 76, INCLUSIVE, OF PARCEL MAPS.
- ② NON-CONFORMING LOTS, PORTIONS OF PARCEL 3 OF THE AMENDING MAP OF PARCEL MAP No. 25804 RECORDED APRIL 23, 2002 IN BOOK 308, PAGES 68 THROUGH 76, INCLUSIVE OF PARCEL MAPS TO BE REVERTED TO ACREAGE AND RETURNED TO TIDELANDS BY THE FILING OF THIS MAP, AS AUTHORIZED PURSUANT TO SECTION 66499.20 1/4 OF THE SUBDIVISION MAP ACT, SEE SHEET 8 FOR DETAILS.

DETAIL
SCALE: NONE




LEGEND

- EXISTING R/W LINE
- FUTURE R/W LINE
- - - EXISTING PARCEL LINE PER ①
- INDICATES THE BOUNDARY OF THE LAND BEING SUBDIVIDED BY THIS MAP

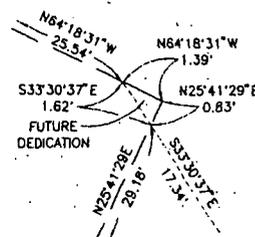

DETAIL
SCALE: NONE

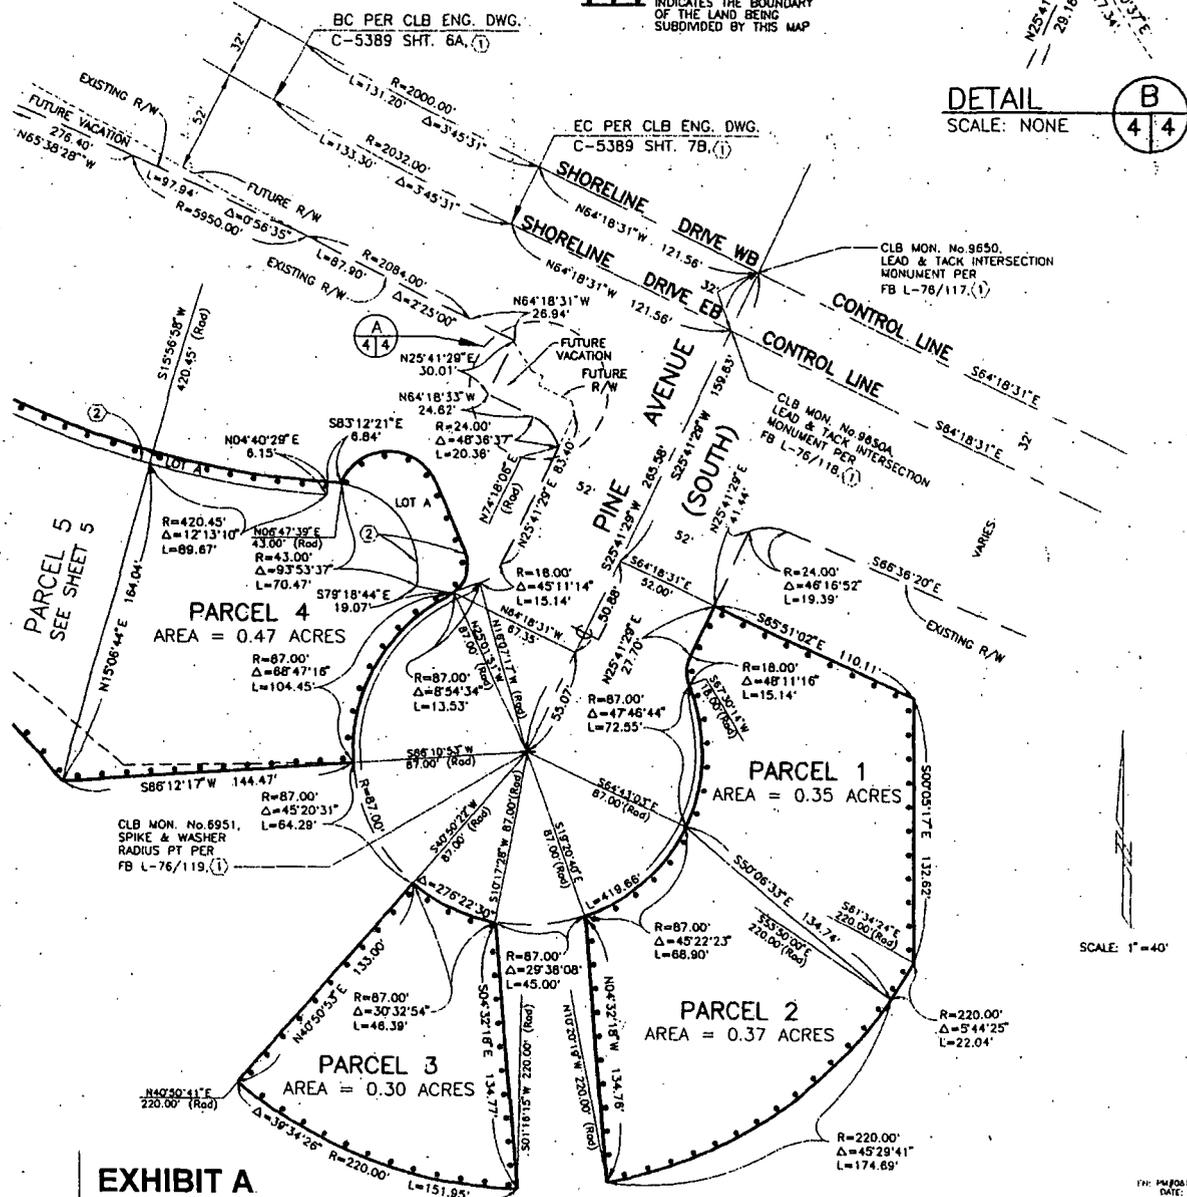

PARCEL MAP No. 061999


IN THE CITY OF LONG BEACH
 COUNTY OF LOS ANGELES, STATE OF CALIFORNIA
 DIVISION OF LAND FOR LEASE PURPOSES
 AND REVERSION TO ACREAGE

LEGEND

- EXISTING R/W LINE
- - - FUTURE R/W LINE
- - - EXISTING PARCEL LINE PER (1)
- - - INDICATES THE BOUNDARY OF THE LAND BEING SUBDIVIDED BY THIS MAP

NOTES

- (1) THE AMENDING MAP OF PARCEL MAP No. 25804 RECORDED APRIL 23, 2002 IN BOOK 308, PAGES 68 THROUGH 76, INCLUSIVE, OF PARCEL MAPS.
- (2) NON-CONFORMING LOTS, PORTIONS OF PARCEL 3 OF THE AMENDING MAP OF PARCEL MAP No. 25804 RECORDED APRIL 23, 2002 IN BOOK 308, PAGES 68 THROUGH 76, INCLUSIVE, OF PARCEL MAPS TO BE REVERTED TO ACREAGE AND RETURNED TO "ISLANDS" BY THE FILING OF THIS MAP AS AUTHORIZED PURSUANT TO SECTION 66499.20 1/4 OF THE SUBDIVISION ACT. SEE SHEET 8 FOR DETAILS.
- (3) PARCEL MAP No. 25804 RECORDED MAY 1, 2000 IN BOOK 204, PAGES 18 THROUGH 25, INCLUSIVE, OF PARCEL MAPS.
- (4) EXISTING R/W LINE PER DOCUMENT RECORDED NOVEMBER 25, 1981 AS INSTRUMENT No. 81-1166279, D.R.

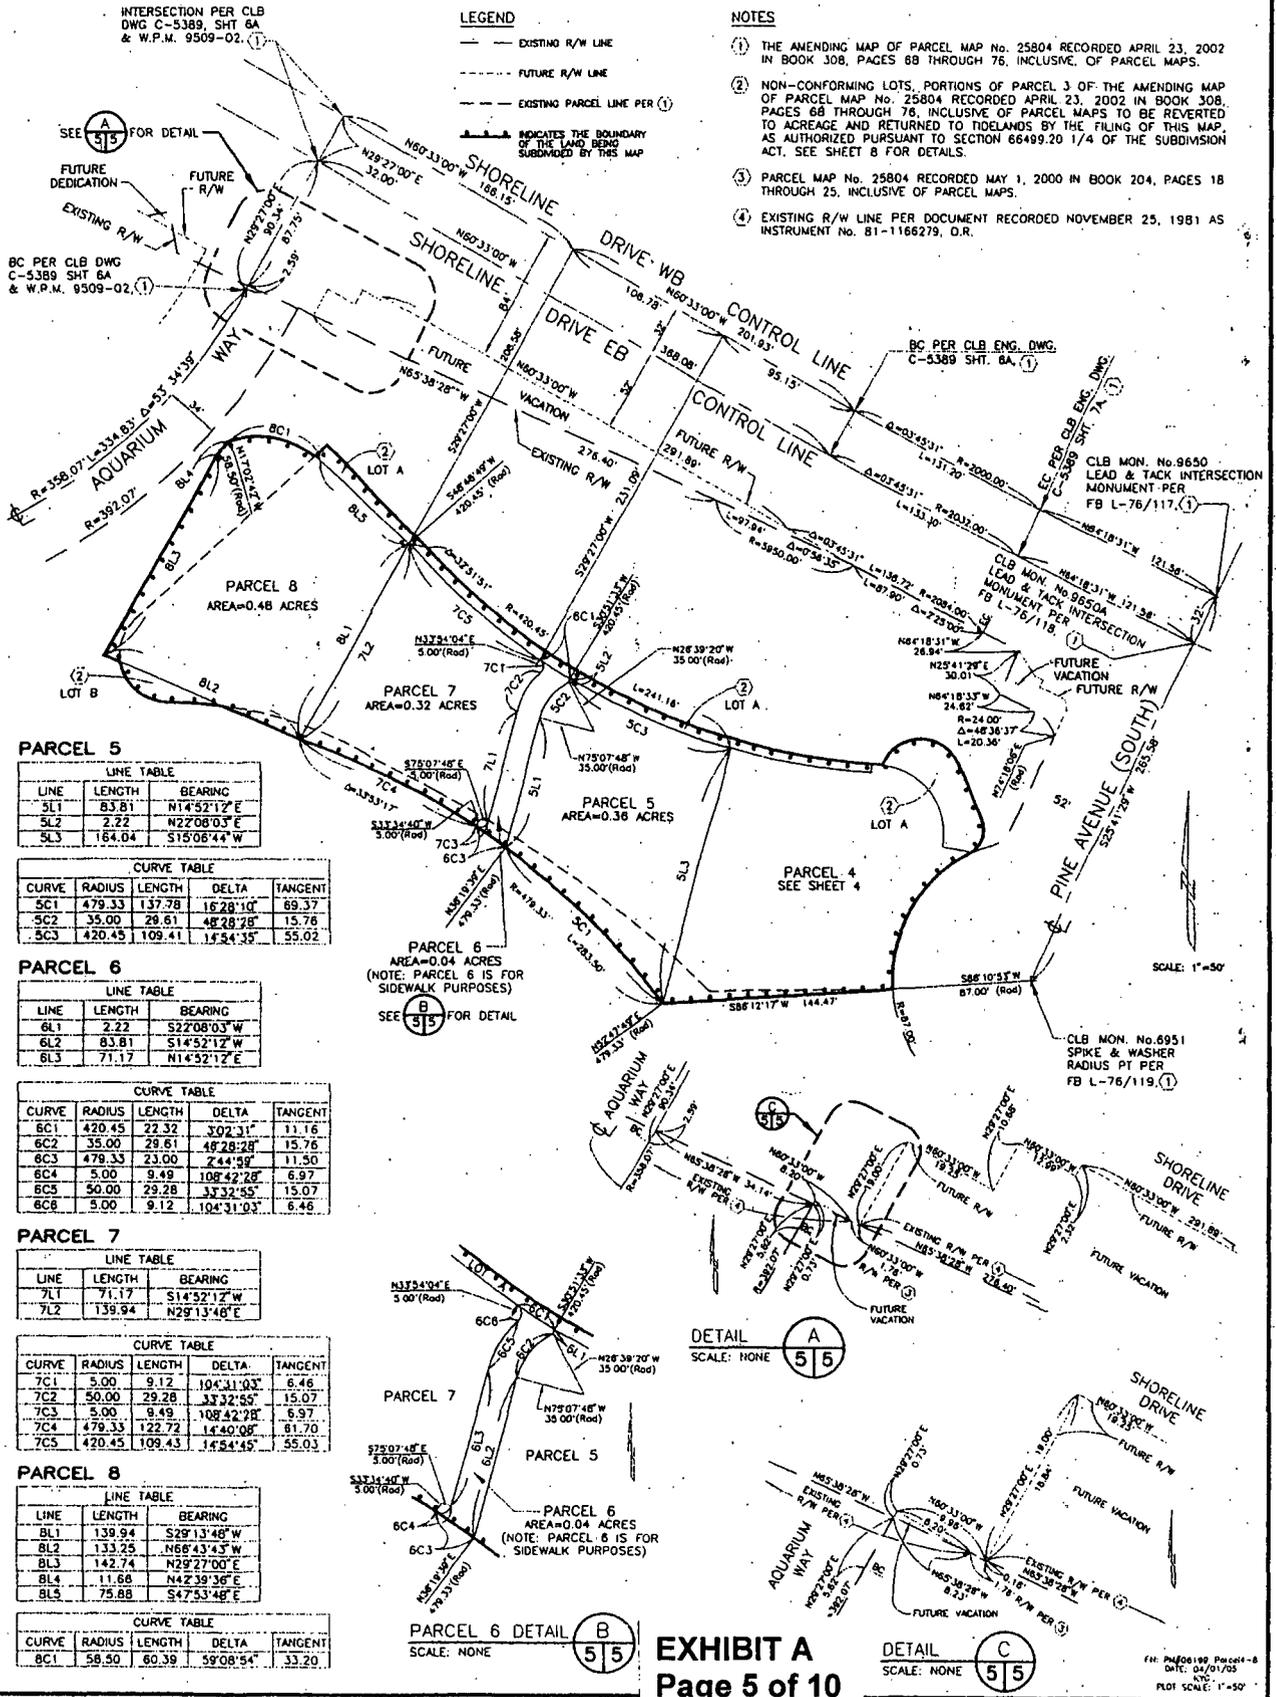

PARCEL 5

LINE	LENGTH	BEARING
5L1	83.81	N14°52'12"E
5L2	2.22	N22°08'03"E
5L3	164.04	S15°06'44"W

CURVE	RADIUS	LENGTH	DELTA	TANGENT
5C1	479.33	137.78	16°28'10"	69.37
5C2	35.00	28.61	48°29'25"	15.76
5C3	420.45	109.41	14°54'45"	55.02

PARCEL 6

LINE	LENGTH	BEARING
6L1	2.22	S22°08'03"W
6L2	83.81	S14°52'12"W
6L3	71.17	N14°52'12"E

CURVE	RADIUS	LENGTH	DELTA	TANGENT
6C1	420.45	22.32	3°02'31"	11.16
6C2	35.00	28.61	48°29'25"	15.76
6C3	479.33	23.00	49°28'28"	11.50
6C4	5.00	9.49	108°42'25"	6.97
6C5	50.00	29.28	33°32'55"	15.07
6C8	5.00	9.12	104°31'03"	6.46

PARCEL 7

LINE	LENGTH	BEARING
7L1	71.17	S14°52'12"W
7L2	139.94	N29°13'48"E

CURVE	RADIUS	LENGTH	DELTA	TANGENT
7C1	5.00	9.12	104°31'03"	6.46
7C2	50.00	29.28	33°32'55"	15.07
7C3	5.00	9.49	108°42'25"	6.97
7C4	479.33	122.72	14°40'08"	81.70
7C5	420.45	109.43	14°54'45"	55.03

PARCEL 8

LINE	LENGTH	BEARING
8L1	139.94	S29°13'48"W
8L2	133.25	N68°43'43"W
8L3	142.74	N29°27'00"E
8L4	11.68	N42°39'36"E
8L5	75.88	S47°53'48"E

CURVE	RADIUS	LENGTH	DELTA	TANGENT
8C1	58.50	60.39	59°08'54"	33.20

PARCEL 6 DETAIL (B)
 SCALE: NONE

EXHIBIT A
 Page 5 of 10

DETAIL (C)
 SCALE: NONE


PL 061999 Parcel 8
 DATE: 04/21/05
 PLOT SCALE: 1"=50'

PARCEL MAP No. 061999

IN THE CITY OF LONG BEACH,
 COUNTY OF LOS ANGELES, STATE OF CALIFORNIA
 DIVISION OF LAND FOR LEASE PURPOSES
 AND REVERSION TO ACREAGE

NOTES

- THE AMENDING MAP OF PARCEL MAP No. 25804 RECORDED APRIL 23, 2002 IN BOOK 308 PAGES 68 THROUGH 76, INCLUSIVE OF PARCEL MAPS.
- NON-CONFORMING LOTS, PORTIONS OF PARCEL 4 OF THE AMENDING MAP OF PARCEL MAP No. 25804 RECORDED APRIL 23, 2002 IN BOOK 308, PAGES 68 THROUGH 76 INCLUSIVE OF PARCEL MAPS TO BE REVERTED TO ACREAGE AND RETURNED TO PARCEL 2 OF WAVED PARCEL MAP No. 9509-02, INSTRUMENT No. 95-1683687 BY THE FILING OF THIS MAP AS AUTHORIZED PURSUANT TO SECTION 68499.20 1/4 OF THE SUBDIVISION MAP ACT, SEE SHEETS 9 AND 10 FOR DETAILS.
- BRIDGE EASEMENT OF DDR URBAN LP, A DELAWARE LIMITED PARTNERSHIP PER DEED RECORDED MAY 23, 2002 AS INSTRUMENT No. 02-1198363, O.R. AND RE-RECORDED JULY 18, 2002 AS INSTRUMENT No. 02-1664573, O.R.

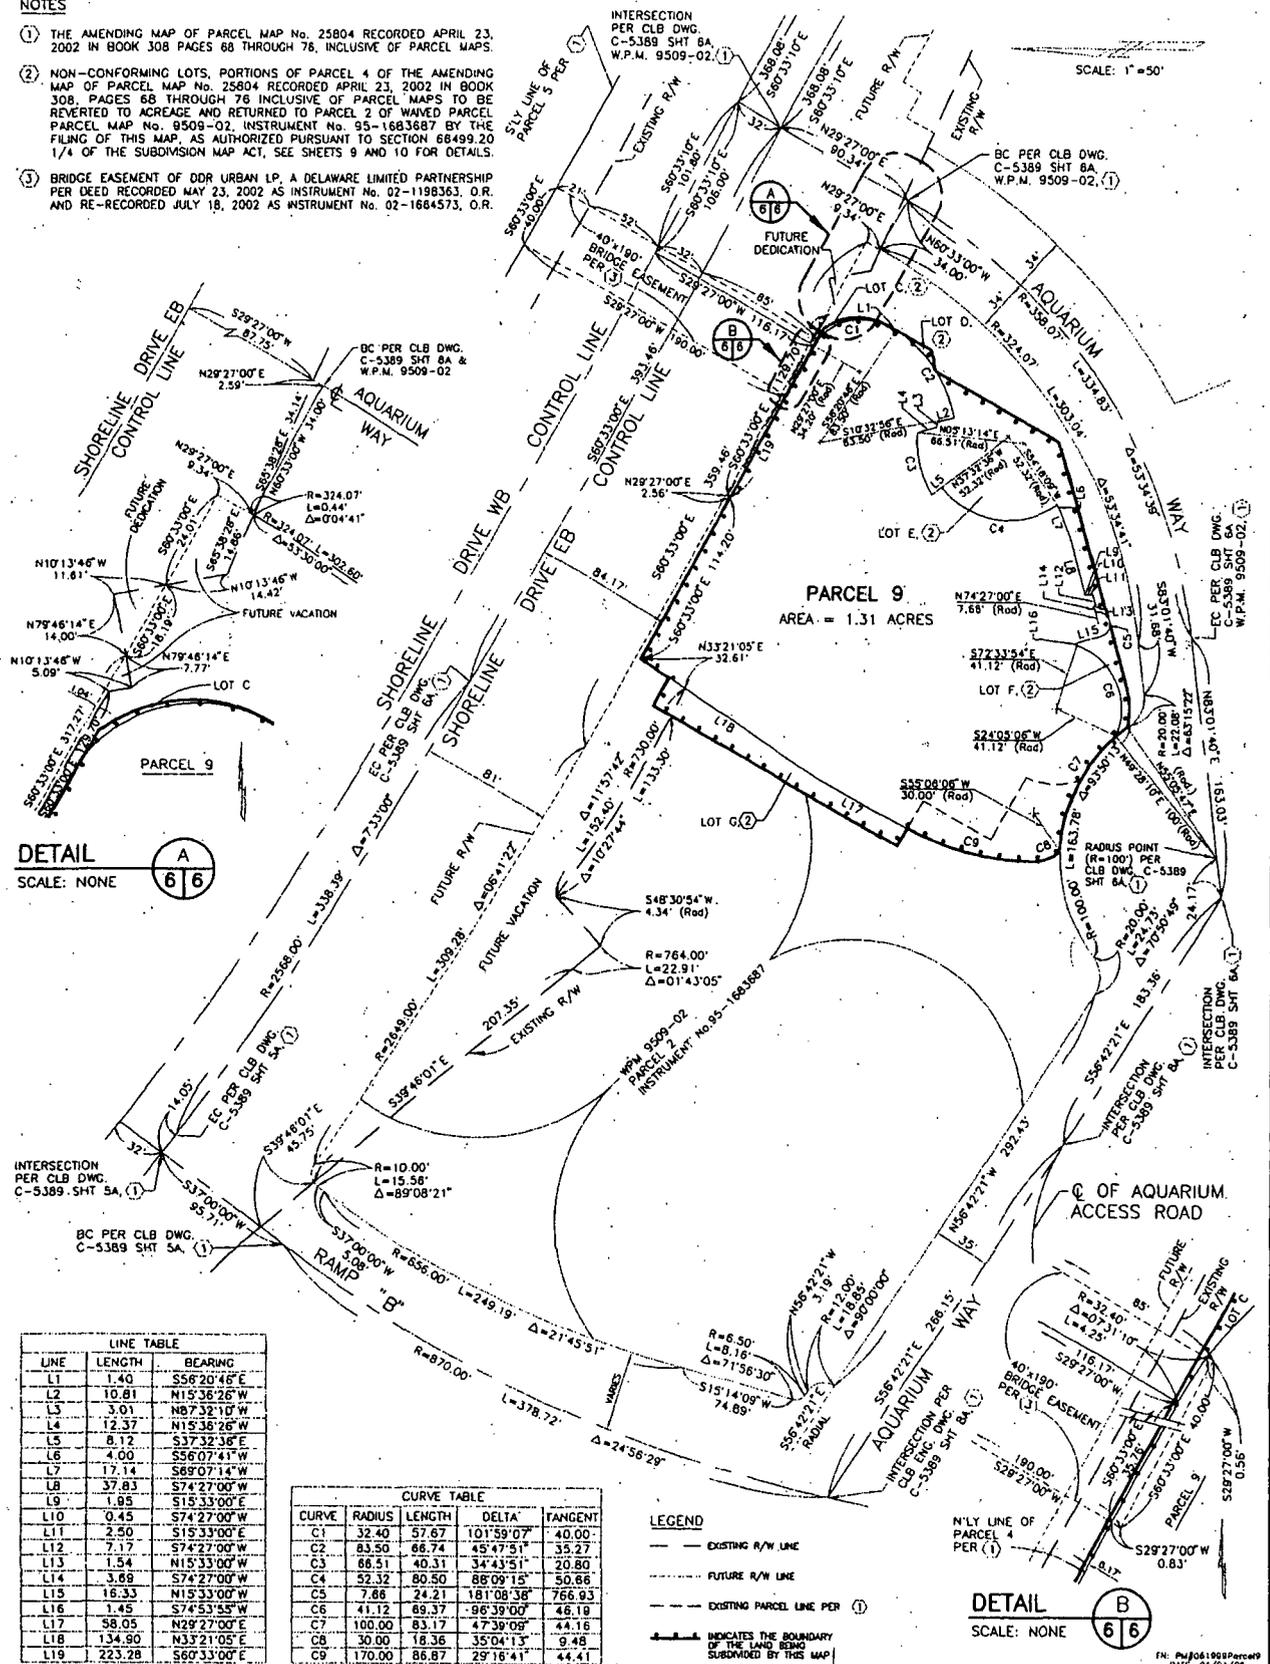

DETAIL A
 SCALE: NONE

LINE	LENGTH	BEARING
L1	1.40	S56°20'46"E
L2	10.81	N15°36'26"W
L3	3.01	N87°32'10"W
L4	12.37	N15°36'26"W
L5	8.12	S37°32'36"E
L6	4.00	S56°07'41"W
L7	17.14	S69°07'14"W
L8	37.83	S74°27'00"W
L9	1.95	S15°33'00"E
L10	0.45	S74°27'00"W
L11	2.50	S15°33'00"E
L12	7.17	S74°27'00"W
L13	1.54	N15°33'00"W
L14	3.69	S74°27'00"W
L15	16.33	N15°33'00"W
L16	1.45	S74°53'55"W
L17	58.05	N29°27'00"E
L18	134.90	N33°21'05"E
L19	223.28	S60°33'00"E


CURVE	RADIUS	LENGTH	DELTA	TANGENT
C1	32.40	57.67	101°59'07"	40.00
C2	83.50	86.74	45°47'51"	35.27
C3	66.51	40.31	34°43'51"	20.80
C4	52.32	80.50	88°09'15"	50.66
C5	7.66	24.21	181°08'36"	766.93
C6	41.12	69.37	96°39'00"	46.18
C7	100.00	83.17	47°39'06"	44.16
C8	30.00	18.36	35°04'13"	9.48
C9	170.00	86.87	29°16'41"	44.41

LEGEND
 - - - - - EXISTING R/W LINE
 - - - - - FUTURE R/W LINE
 - - - - - EXISTING PARCEL LINE PER ①
 ——— INDICATES THE BOUNDARY OF THE LAND BEING SUBDIVIDED BY THIS MAP

DETAIL B
 SCALE: NONE

PARCEL MAP No. 061999


IN THE CITY OF LONG BEACH,
 COUNTY OF LOS ANGELES, STATE OF CALIFORNIA
 DIVISION OF LAND FOR LEASE PURPOSES.
 AND REVERSION TO ACREAGE
EASEMENTS

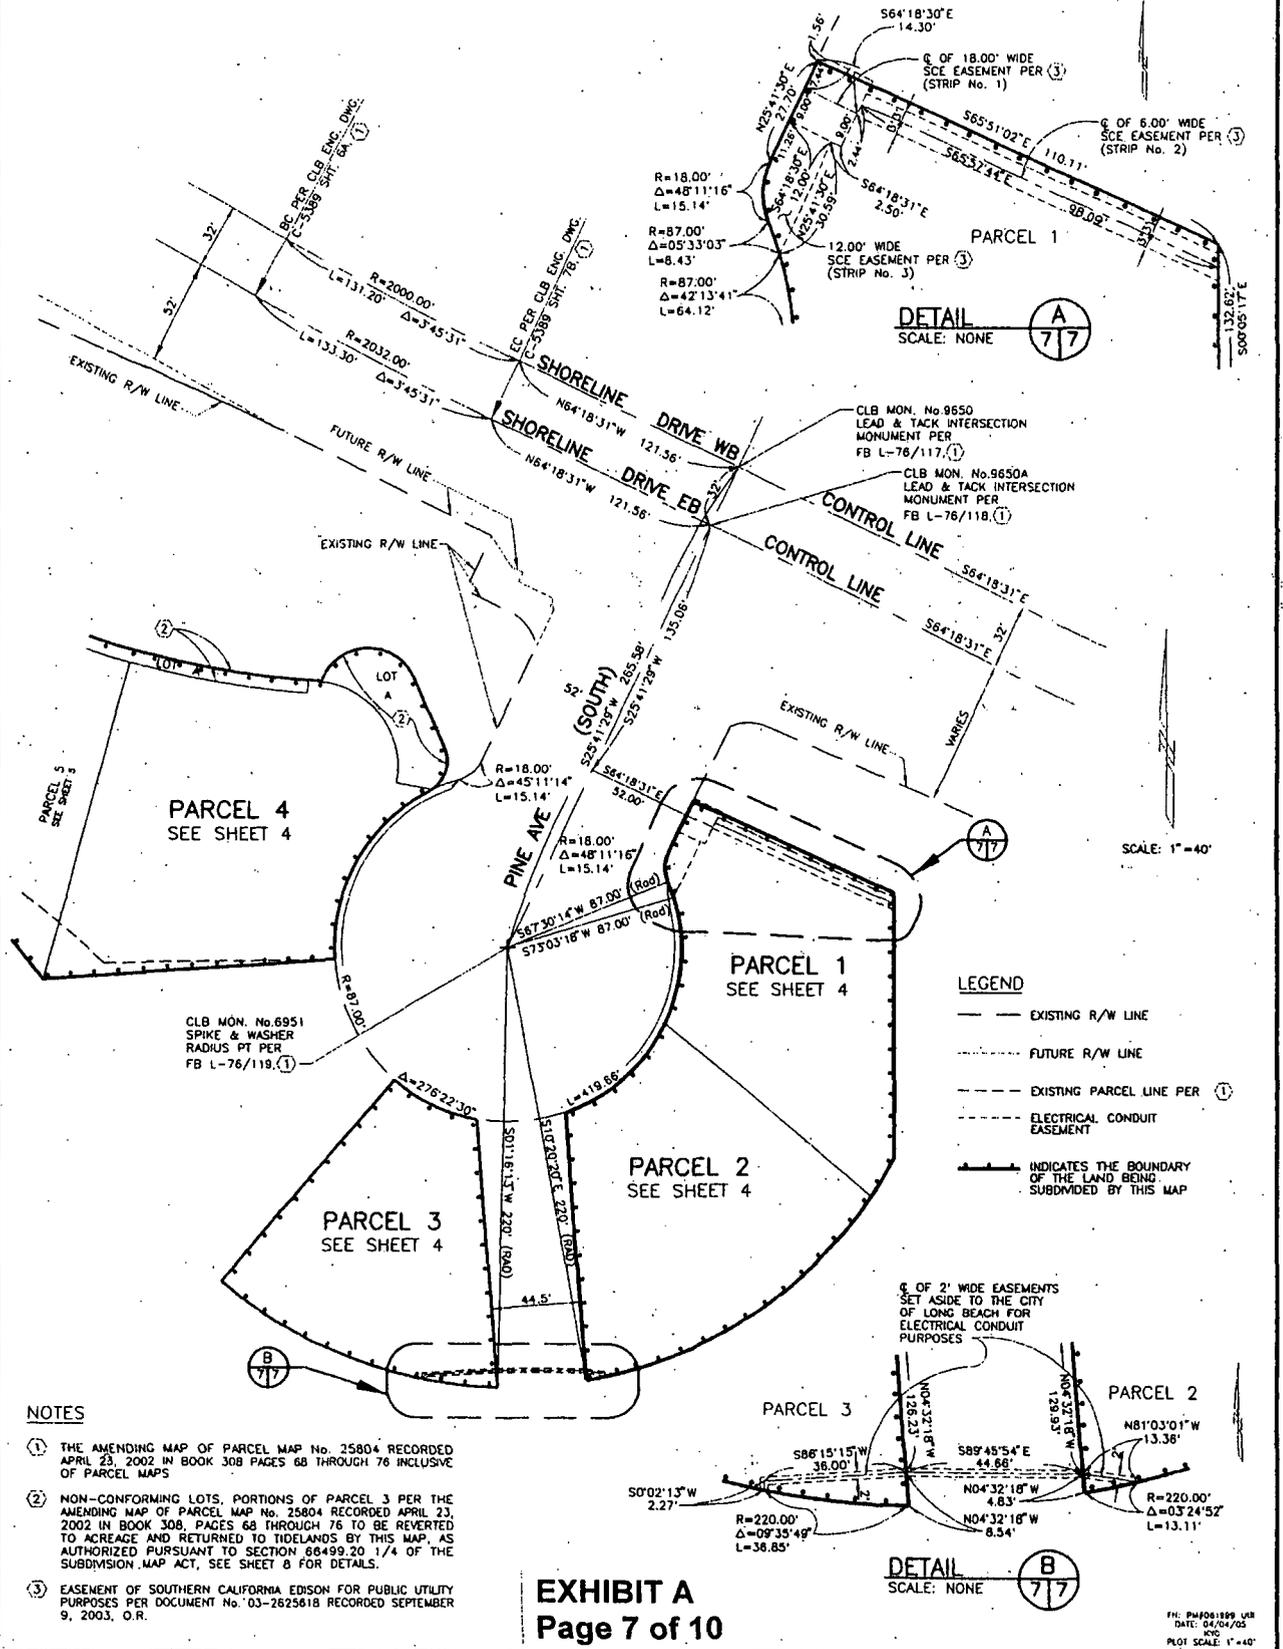

PARCEL MAP No. 061999

IN THE CITY OF LONG BEACH,
 COUNTY OF LOS ANGELES, STATE OF CALIFORNIA
 DIVISION OF LAND FOR LEASE PURPOSES
 AND REVERSION TO ACREAGE

DETAIL OF LOTS A AND B TO BE REVERTED TO ACREAGE

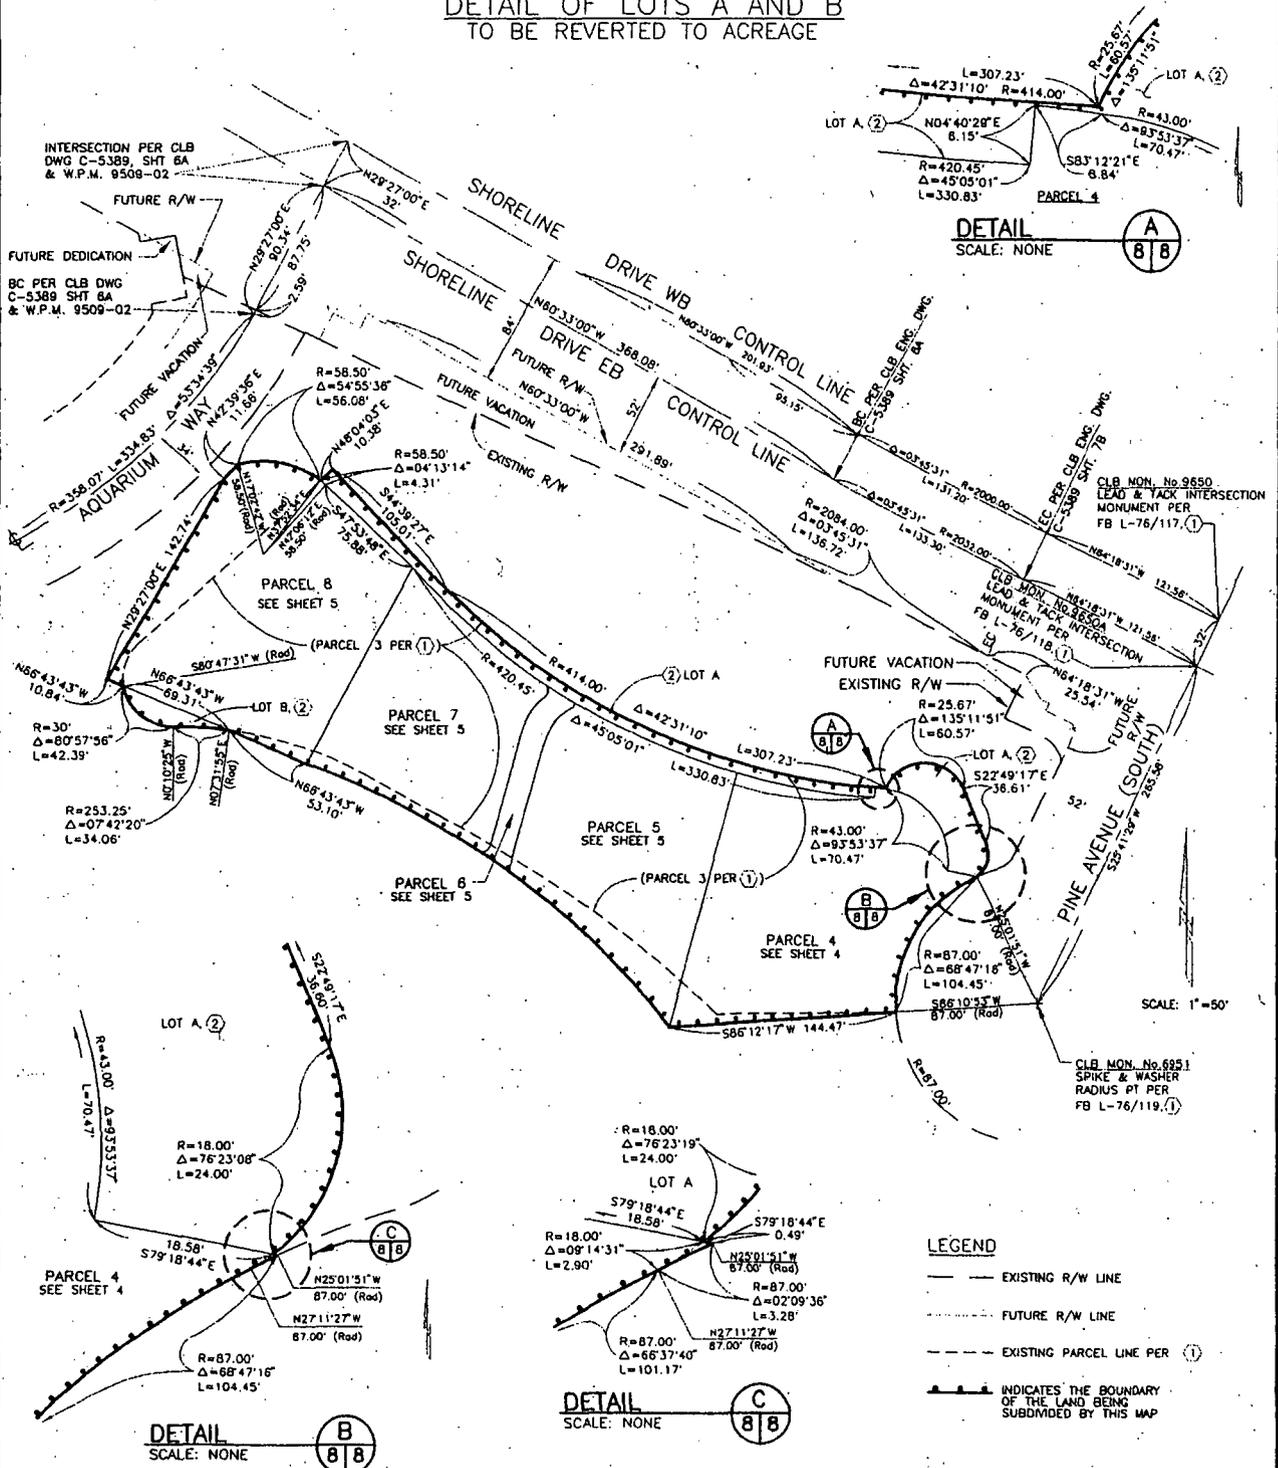

- NOTES**
- (1) THE AMENDING MAP OF PARCEL MAP No. 25804 RECORDED APRIL 23, 2002 IN BOOK 308, PAGES 68 THROUGH 76, INCLUSIVE OF PARCEL MAPS.
 - (2) NON-CONFORMING LOTS, PORTIONS OF PARCEL 3 OF THE AMENDING MAP OF PARCEL MAP No. 25804 RECORDED APRIL 23, 2002 IN BOOK 308, PAGES 68 THROUGH 76, INCLUSIVE OF PARCEL MAPS TO BE REVERTED TO ACREAGE AND RETURNED TO TIDELANDS BY THE FILING OF THIS MAP, AS AUTHORIZED PURSUANT TO SECTION 66499.20-1/4 OF THE SUBDIVISION MAP ACT.

PARCEL MAP No. 061999

IN THE CITY OF LONG BEACH,
COUNTY OF LOS ANGELES, STATE OF CALIFORNIA

DIVISION OF LAND FOR LEASE PURPOSES
AND REVERSION TO ACREAGE

DETAIL OF LOTS C, D, E, F & G
TO BE REVERTED TO ACREAGE

NOTES

① THE AMENDING MAP OF PARCEL MAP No. 25804 RECORDED APRIL 23, 2002 IN BOOK 30B, PAGES 68 THROUGH 76, INCLUSIVE OF PARCEL MAPS.

LEGEND

- EXISTING R/W LINE
- - - FUTURE R/W LINE
- - - EXISTING PARCEL LINE PER ①
- ■ — INDICATES THE BOUNDARY OF THE LAND BEING SUBDIVIDED BY THIS MAP

