


2 Car Option-

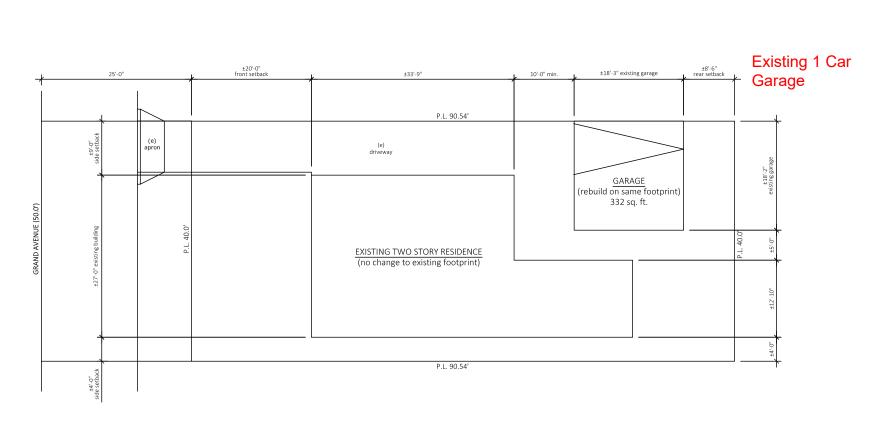

1 EXISTING SITE PLAN
1/16" = 1'-0"

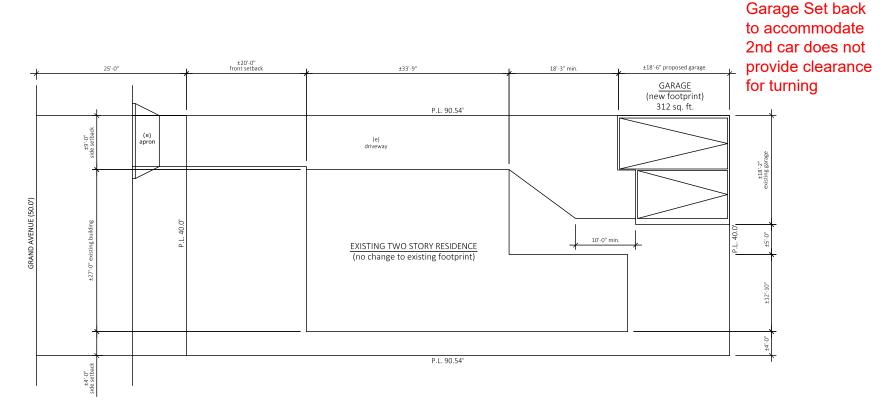

2 SITE PLAN ALTERNATIVE
1/16" = 1'-0"

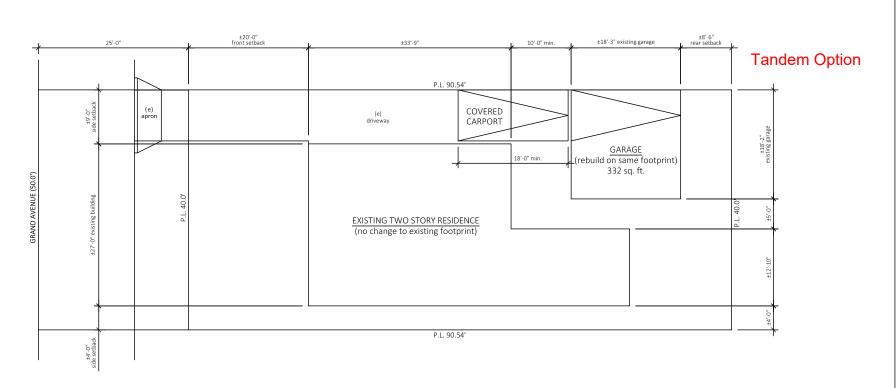

3 SITE PLAN ALTERNATIVE
1/16" = 1'-0"

CORREA RESIDENCE SITE OPTIONS

ONE NINE ARCHITECTURE

1634 GRAND AVE. TITLE: C LONG BEACH SCALE: 1

TITLE: CORREA GARGE
SCALE: 1/16"=1'-0" DA
DRAWN: TP REV

DATE: 07/23/2018 REVIEWED: CB