

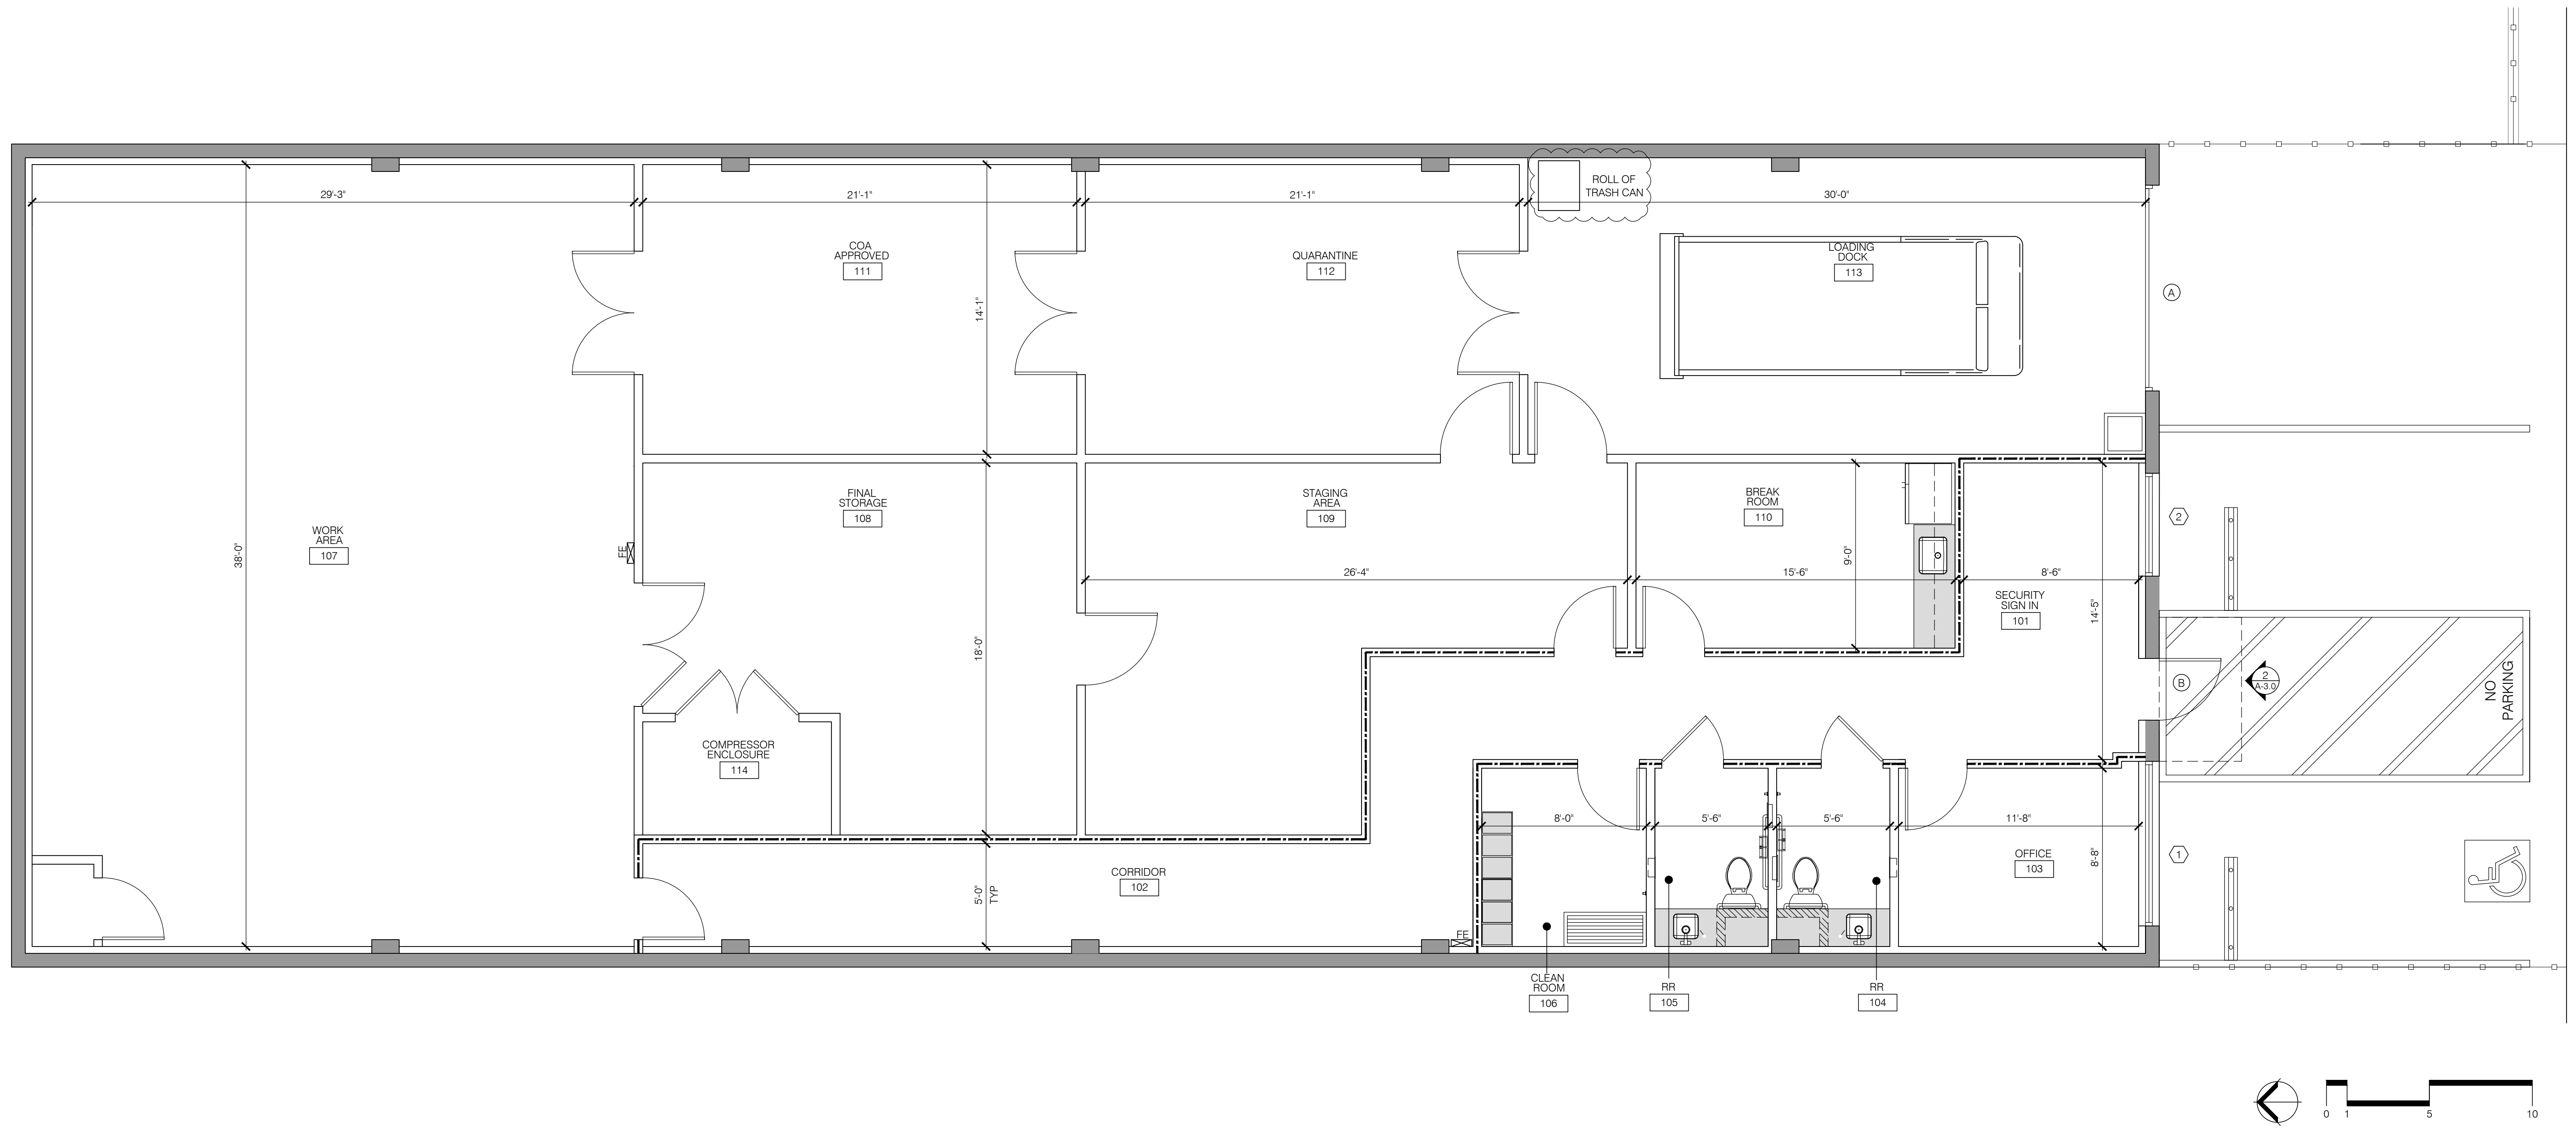
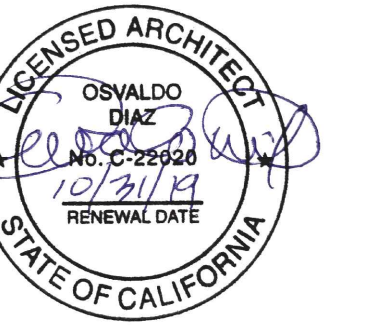


EXHIBIT B

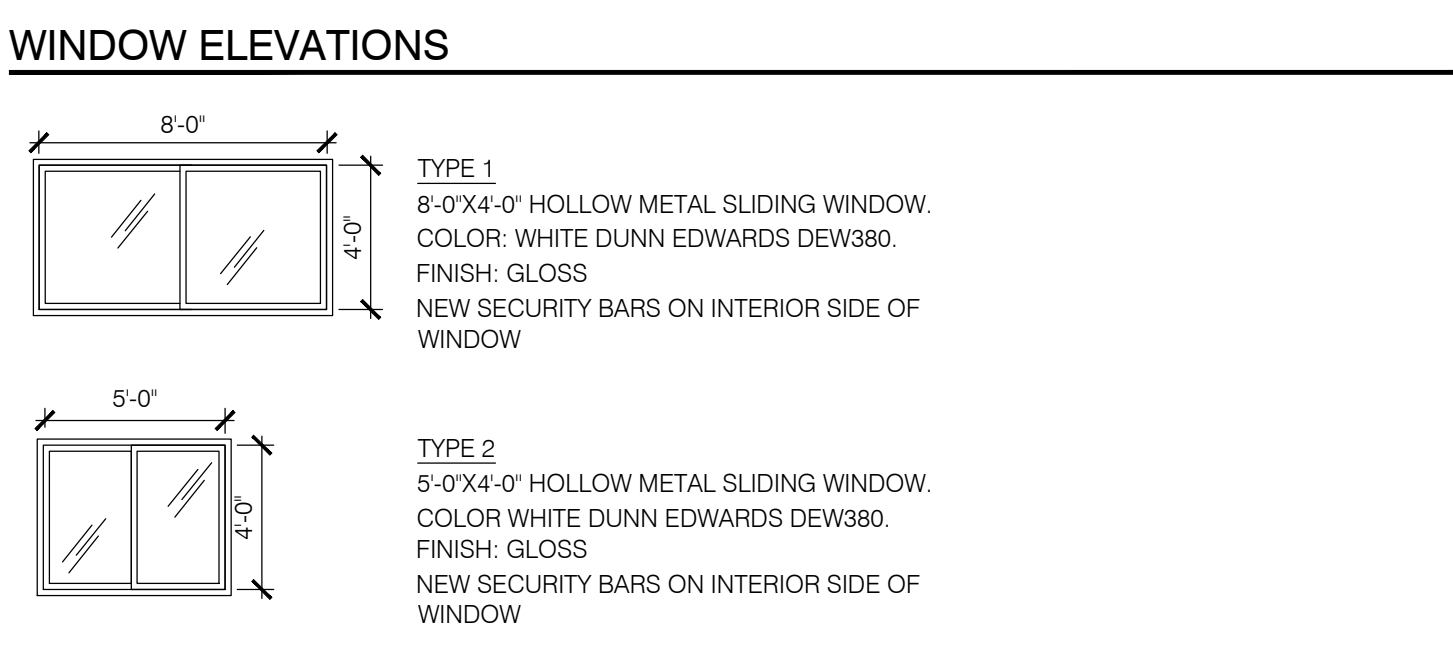

FLOOR PLAN SCALE: 1/4" = 1'-0" 1

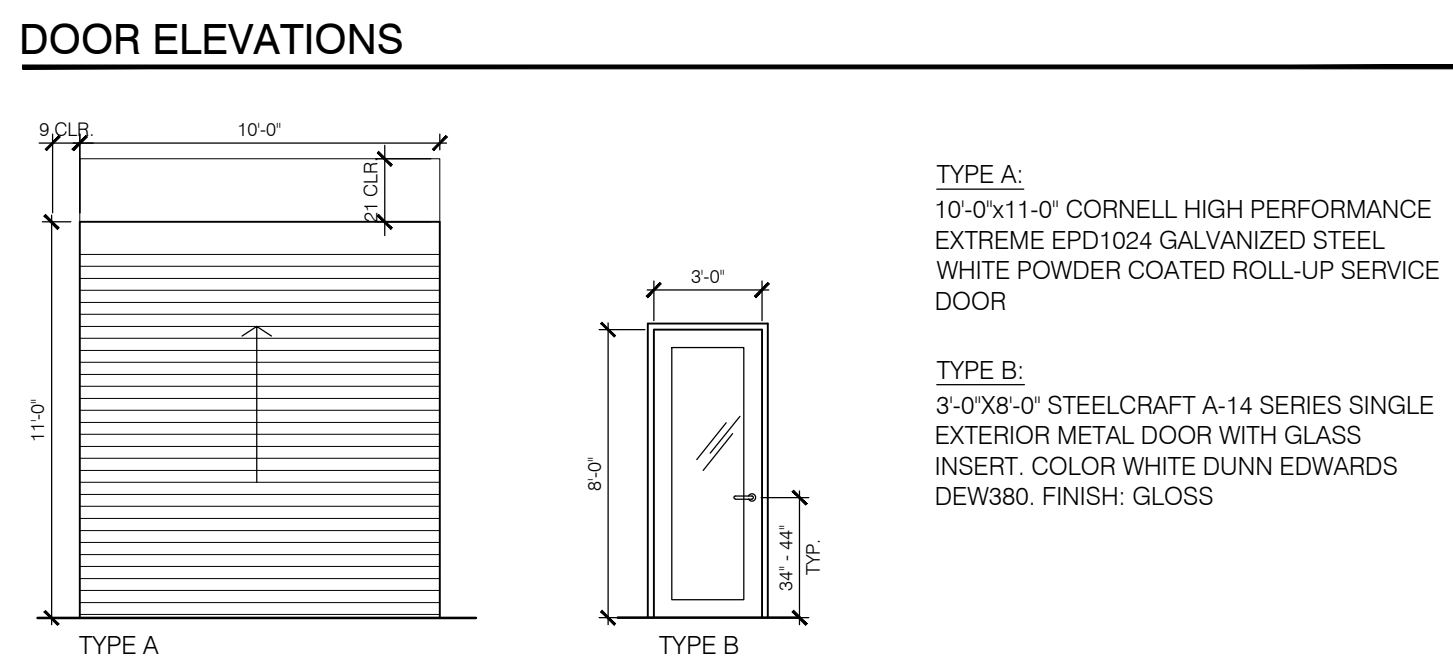

1335 W 16TH ST,
LONG BEACH, CA 90813

CP LOGISTICS

ISSUED FOR PLANNING REVIEW-IPR 02/27/19

JOB NUMBER: 18074
DATE: 11/29/18
DRAWN/CHECKED: A.C/P.W.

OWNERSHIP AND USE OF DOCUMENTS
All drawings, specifications and copies thereof furnished by LA-Architects are and shall remain its property and they are to be used only with respect to this project. Any reuse, reproduction, sale, or other disclosure of this document without the express written consent of LA-Architects.

FLOOR PLANS

A-2.0