

160'-3/2"

124'-10"

125'

SCALE: 1/16" = 1' 0"

FLOOR PLAN

LEGEND	
Walls	—
Columns	■
Fence	—



All dimensions and size designations given are subject to variation on job site and adjustment to fit job conditions.

Design plans are provided for the fair use by the client or his agent in completing the project as listed within this contract. Design plans remain the property of this firm and cannot be used or reused.


DWN	DATE	BY

SCALE: 1/16" = 1'-0"

DWG. NO.

DESIGNED BY:
Dolores Marquez




RESERVED FOR:
JOYFUL PAWS
1701 FASHION BLVD
LONG BEACH, CALIFORNIA

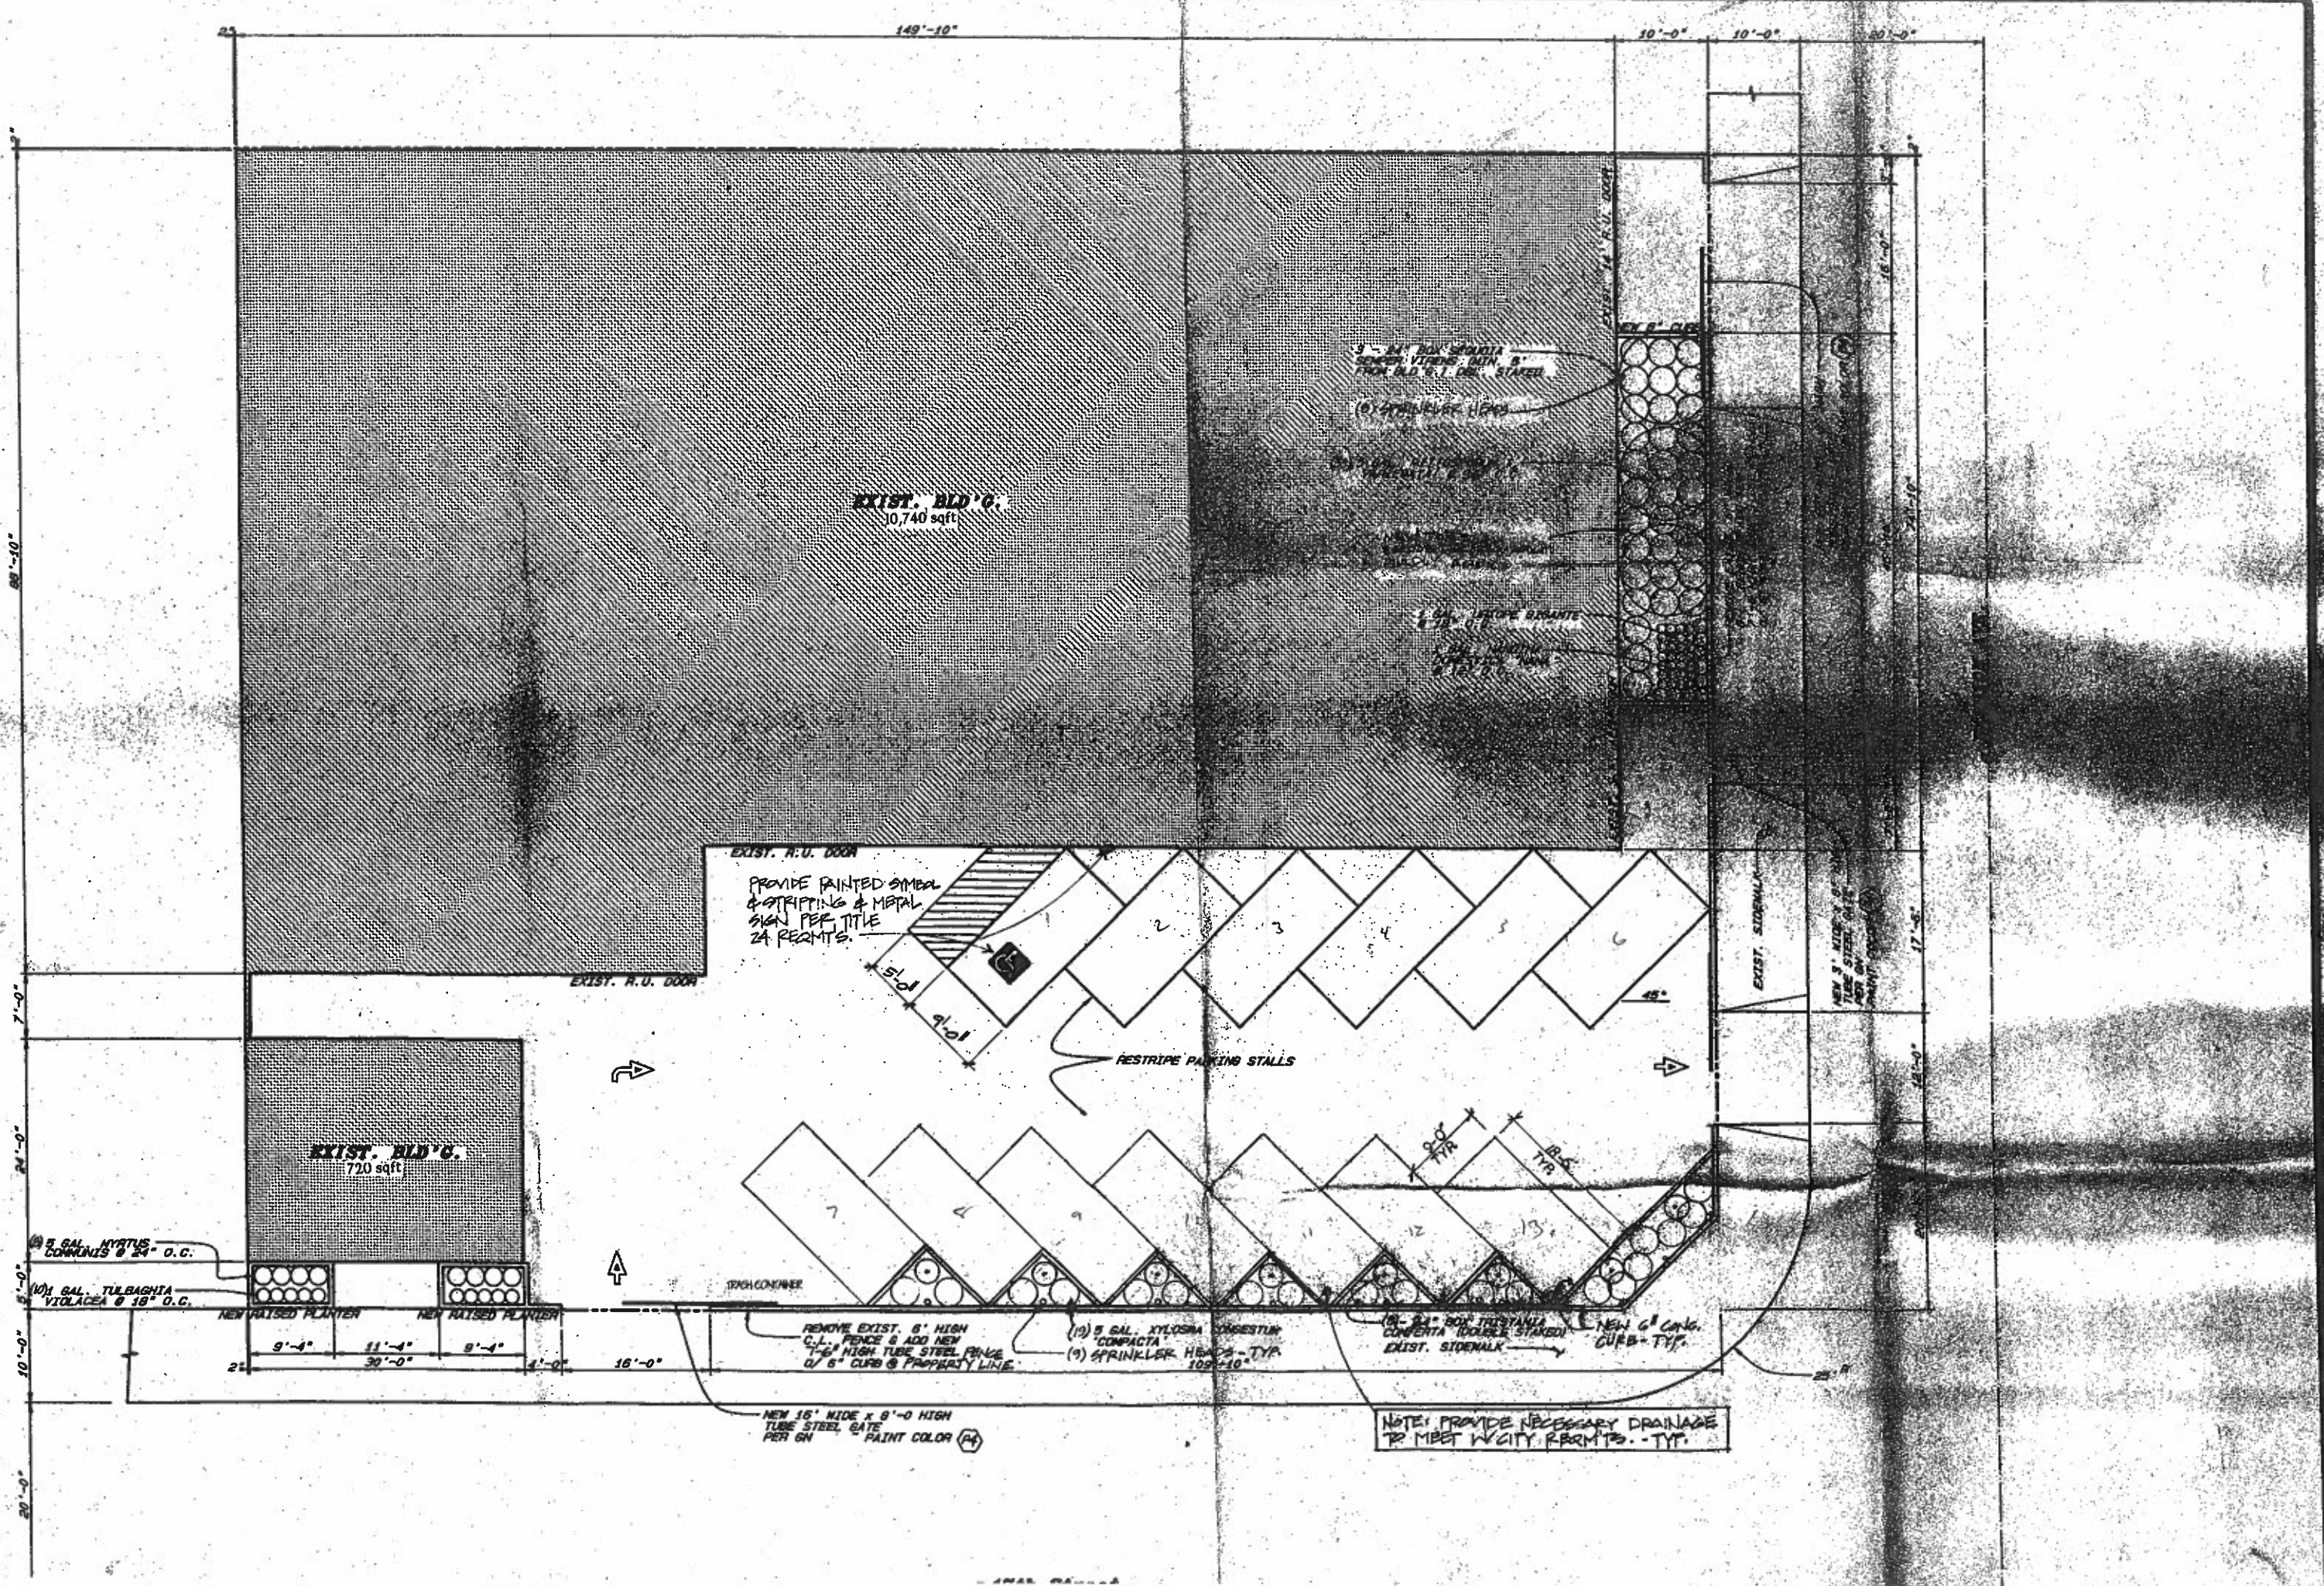

REVISIONS	BY
1	DR
2	DR
DESIGNED BY	DR
CHECKED BY	PAC
DATE	11/27/99
SCALE	1/8" = 1'-0"

PROJECT	WESTSIDE PAC
ADDRESS	1024 SANTA ANA AVENUE TOWN CENTER, CA 90615
PHONE	(310) 771-7777 (310) 487-9663
ARCHITECT	WESTSIDE PAC ARCHITECT

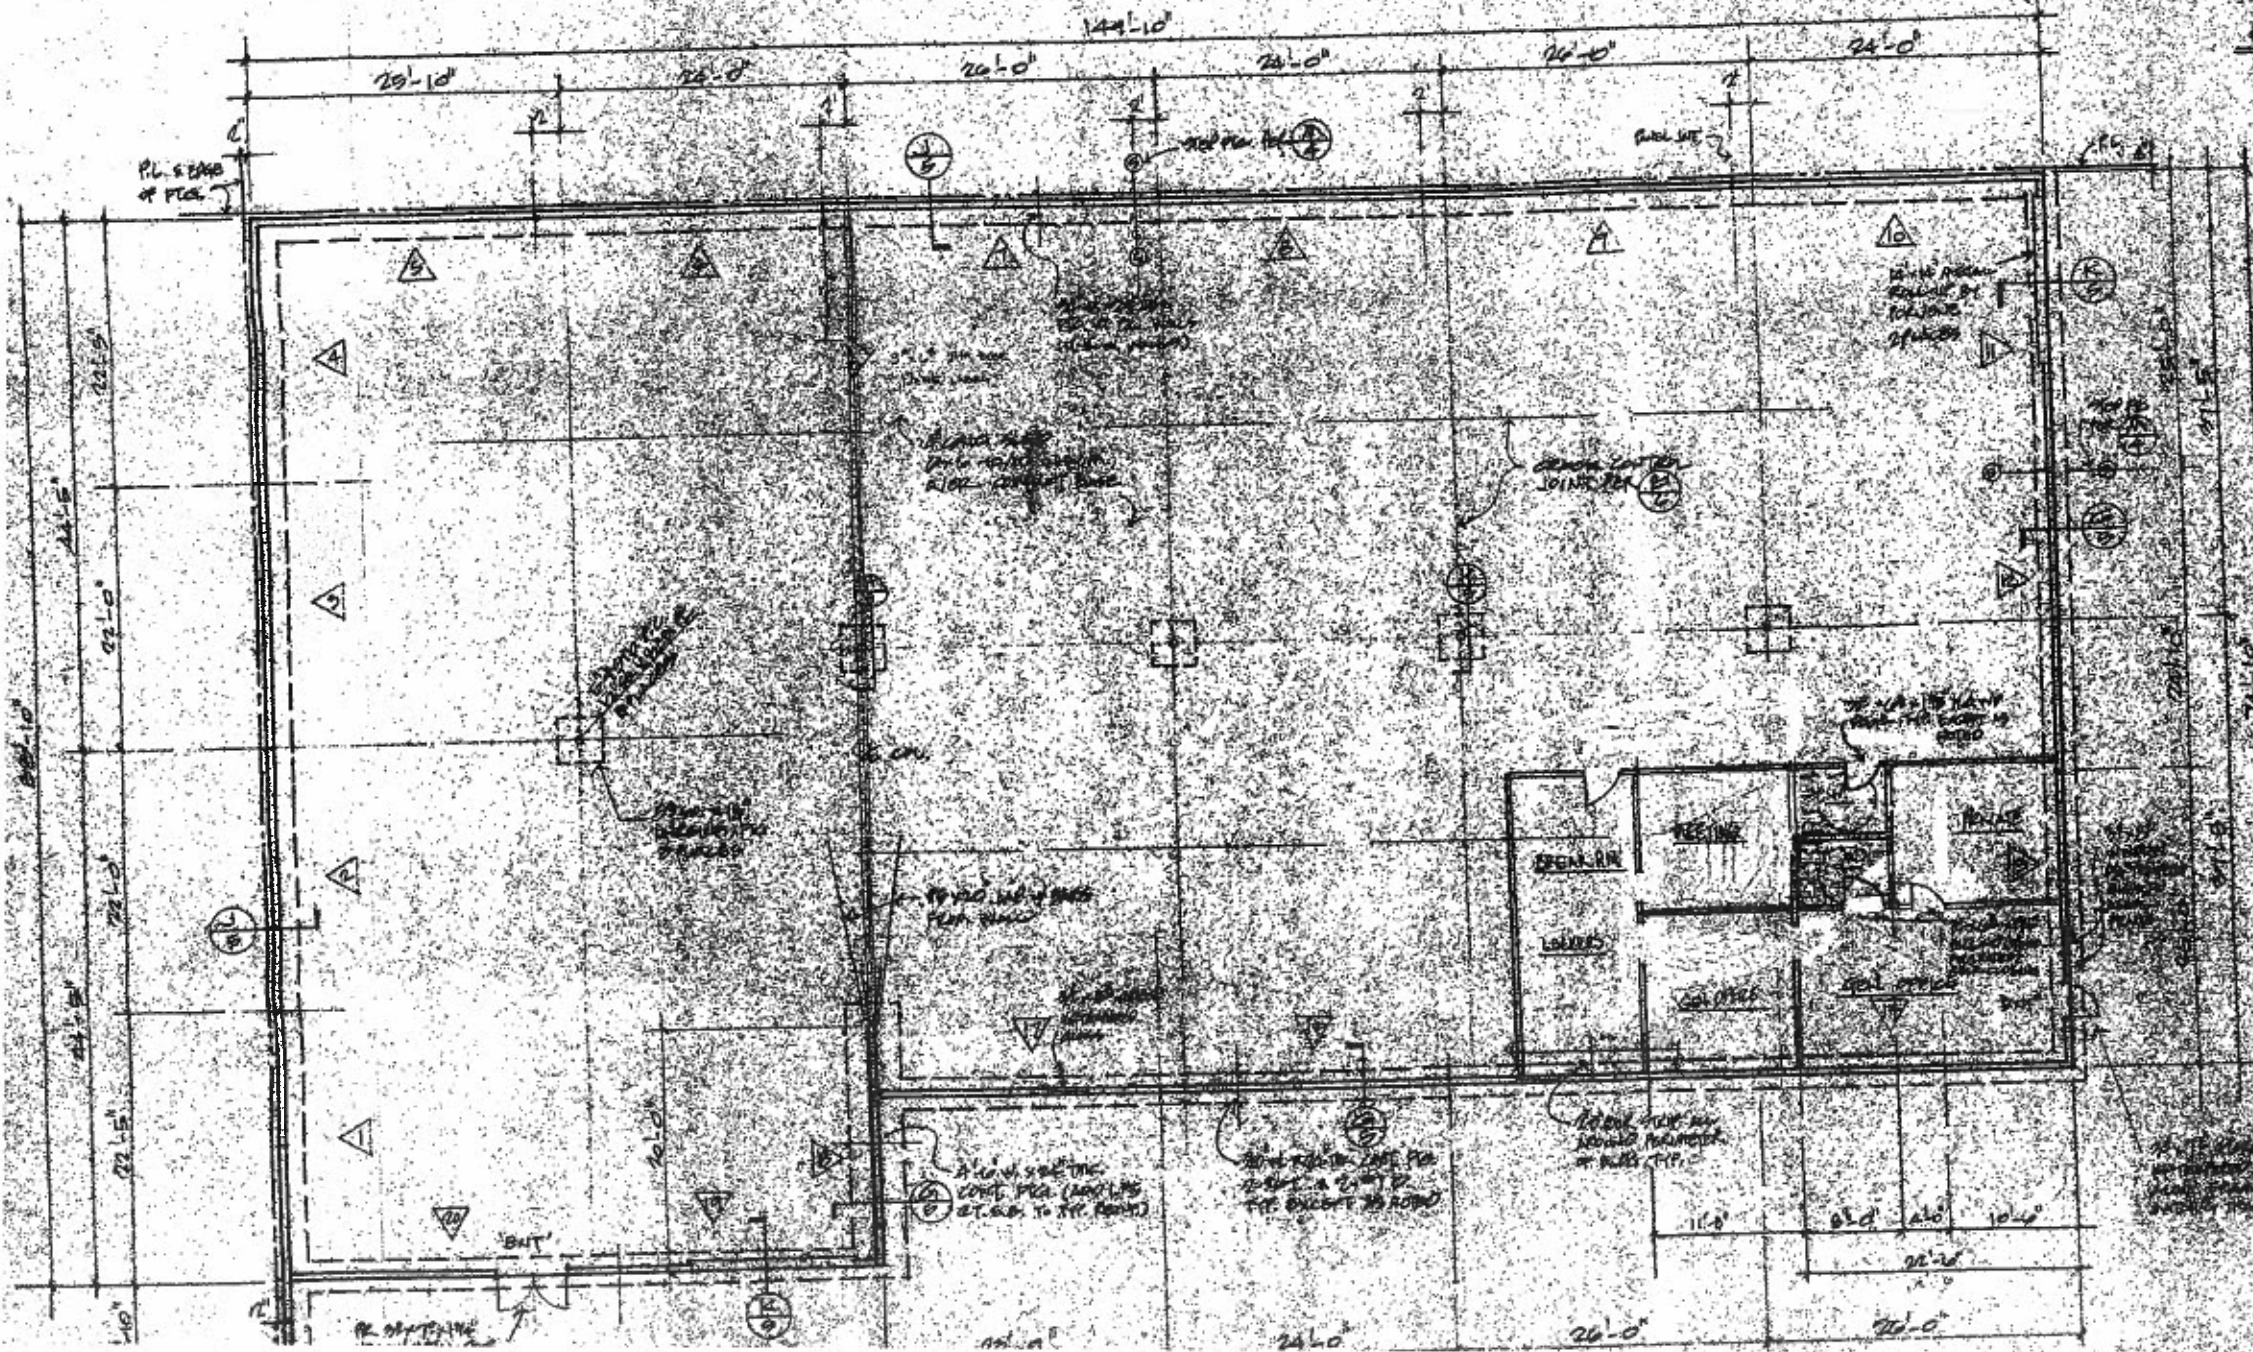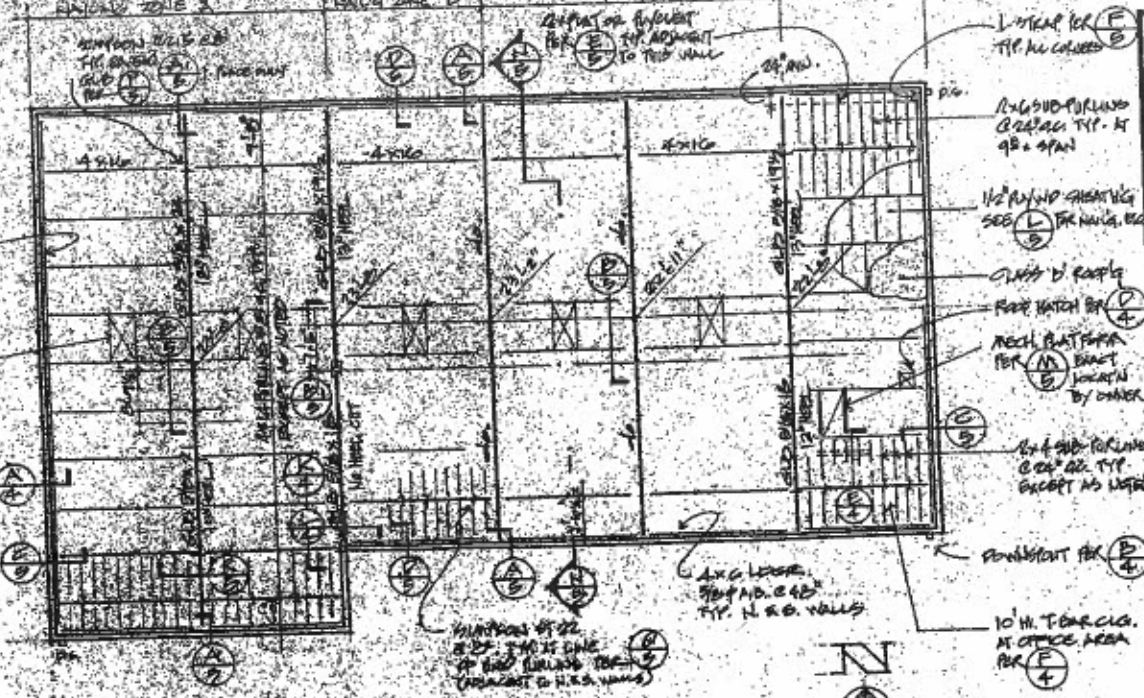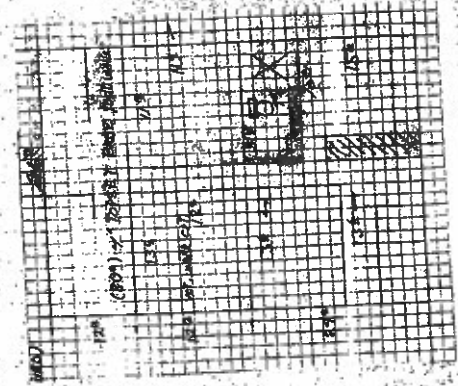

APPROVED
Zoning & Development Services
Department of Planning & Building
JUL 3 4 2010

Planner: *[Signature]*
NO CHANGE

PLANS APPROVED BY
DEPT OF BUILDING & SAFETY
CITY OF LONG BEACH
JUL 27 1978
[Signature]

- NOTE:**
1. PROVIDE 1" FIRE PROTECTION (WALL & CEILING) AT GENERAL OFFICE.
 2. DOORS IN ROOMS & WITHIN 4 FT. OF DOOR TO HAVE CPSC I OR II CERTIFICATION.
 3. OPENINGS BETWEEN PROPOSED AND EXISTING BLDG TO HAVE MAJIC FIRE RATED ASSEMBLY.

PLANS APPROVED BY
BUILDING BUREAU
CITY OF LONG BEACH
JUL 09 2010
[Signature]
BRMD75219

NOTE: NO MODIFICATIONS OF ANY KIND SHALL BE MADE TO THESE PLANS WITHOUT THE WRITTEN APPROVAL OF THE ENGINEER. NEVER ACCEPT ANY WORK WITHOUT AT LEAST THE SIGNATURE OF THE ENGINEER. THE ENGINEER'S RESPONSIBILITY IS LIMITED TO THE DESIGN AND CONSTRUCTION OF THE STRUCTURE WITHIN THE BOUNDARIES OF THE PLANS. THE ENGINEER IS NOT RESPONSIBLE FOR THE DESIGN OR CONSTRUCTION OF ANY OTHER PART OF THE PROJECT.

WESTERN WOOD

connors coulson hofman

