

OFFICE OF THE CITY ATTORNEY  
CHARLES PARKIN, City Attorney  
411 West Ocean Boulevard, 9th Floor  
Long Beach, CA 90802-4664

1  
2  
RESOLUTION NO. RES-22-0100

A RESOLUTION ORDERING THE VACATION OF THE STREETS AND ALLEYS WITHIN THE SEAPORT VILLAGE COMPLEX LOCATED AT 5601 PARAMOUNT BOULEVARD IN THE CITY OF LONG BEACH, COUNTY OF LOS ANGELES, STATE OF CALIFORNIA

WHEREAS, the City Council of the City of Long Beach, did heretofore, on May 17, 2022, by Resolution No. RES-22-0075, declare its intention to order the vacation, pursuant to the provisions of the Public Streets, Highways, and Service Easements Law, the streets and alleys within the Seaport Village Complex located at 5601 Paramount Boulevard, in the City of Long Beach, County of Los Angeles, State of California, as described on the attached Exhibit "A", and as shown on the attached Exhibit "B"; and

WHEREAS, the City Council did, at said time, fix Tuesday, June 21, 2022, at the hour of 5:00 p.m., as the time and the Civic Chamber, 411 West Ocean Boulevard, in the City of Long Beach, California, as the place for hearing for all persons interested in or objecting to the proposed vacation to appear and be heard or via teleconference pursuant to California Assembly Bill 361. The public had the option to use eComment to provide comments and written comments could also be submitted by email to [cityclerk@longbeach.gov](mailto:cityclerk@longbeach.gov); and

WHEREAS, notice of the resolution of the intention to vacate, stating the time and place of said hearing, was duly posted in the manner prescribed by law; and

WHEREAS, said hearing was called and held before the City Council at the time and place so fixed and evidence taken and received on the matter of said proposed vacation, and the City Council, upon said evidence, now makes those findings of fact and or conditions set forth in said Exhibit "C", attached hereto and by this reference made a part hereof;

1                   NOW, THEREFORE, the City Council of the City of Long Beach resolves as  
2 follows:

3                   Section 1. Pursuant to the foregoing resolution of intention, the  
4 proceedings had thereunder, Vacation Sketch No. 1032V showing the streets and alleys  
5 within the Seaport Village Complex located at 5601 Paramount to be vacated by the City  
6 of Long Beach attached hereto as Exhibit "D", and the City Council Findings attached  
7 hereto as Exhibit "C", said City Council of the City of Long Beach hereby makes its  
8 resolution vacating and closing a portion of the street hereinabove described.

9                   Section 2. Easement Reservations: Reserving unto the City of Long  
10 Beach, its successors and assigns a perpetual easement and right of way, at any time or  
11 from time to time, to lay, construct, maintain, operate, repair, renew, replace, change the  
12 size of and remove the existing utility lines, including, but not limited to, water mains and  
13 appurtenant structures, together with all necessary gates, valves, fittings, hydrants and  
14 appurtenances for the transportation of water with the right of ingress to and egress from  
15 the same, over, through, under, along and across that certain property vacated herewith;  
16 and pursuant to any existing franchises or renewals thereof, or otherwise, to construct,  
17 maintain, operate, replace, remove, renew and enlarge lines of conduits, cables, wires,  
18 poles and other convenient structures, equipment and fixtures for the operation of  
19 telephone lines and other communication lines, and for the transportation or distribution of  
20 electric energy, and incidental purposes including access and the right to keep the property  
21 free from inflammable materials, and wood growth, and otherwise protect the same from  
22 all hazards in, upon and over the part vacated. Access for maintenance of the above-  
23 mentioned facilities must be maintained at all times. No improvements shall be constructed  
24 within the easement which would impede the operation, maintenance or repair of said  
25 facilities. Construction of any improvements, including changes of grade, shall be subject  
26 to the prior written approval of all the City departments and public utilities responsible for  
27 the above said facilities.

28                   Section 3. That this resolution shall take effect immediately upon its

OFFICE OF THE CITY ATTORNEY  
CHARLES PARKIN, City Attorney  
411 West Ocean Boulevard, 9th Floor  
Long Beach, CA 90802-4664

1 adoption by the City Council, and the City Clerk is hereby instructed to certify to the  
2 adoption thereof, and to cause a certified copy to be recorded in the Office of the County  
3 Recorder of the County of Los Angeles, California.

4 I hereby certify that the foregoing resolution was adopted by the City Council  
5 of the City of Long Beach at its meeting of June 21, 2022 by the  
6 following vote:

7  
8 Ayes: Councilmembers: Zendejas, Allen, Supernaw, Saro,  
9 Austin, Richardson.

10  
11  
12 Noes: Councilmembers: None.

13  
14 Absent: Councilmembers: Price, Mungo, Uranga.

15  
16 Recusal(s): Councilmembers: None.

17  
18  
19   
20 City Clerk

21  
22  
23  
24  
25  
26  
27  
28

EXHIBIT "A"

LEGAL DESCRIPTION  
STREET & ALLEY VACATION – INTERIOR

THAT CERTAIN REAL PROPERTY IN THE CITY OF LONG BEACH, COUNTY OF LOS ANGELES, STATE OF CALIFORNIA, DESCRIBED AS FOLLOWS:

THAT PORTION OF THE LAND SHOWN ON A MAP OF TRACT NO. 27326 RECORDED IN BOOK 694 PAGES 64 AND 65, OF MAPS, IN THE OFFICE OF THE COUNTY RECORDER OF SAID COUNTY, DESCRIBED AS FOLLOWS:

COMMENCING AT THE NORTHEASTERLY TERMINUS OF THAT CERTAIN COURSE SHOWN AS "N 44°35'20" E 14.14'" IN THE NORTHERLY LINE OF 56<sup>TH</sup> WAY (FORMERLY FIFTY SIXTH WAY), 60 FEET WIDE, AS SHOWN ON SAID MAP, SAID POINT ALSO BEING IN THE WESTERLY LINE OF PARAMOUNT BOULEVARD, 110 FEET WIDE, AS SHOWN ON SAID MAP;

THENCE ALONG SAID NORTHERLY LINE SOUTH 44° 35' 20" WEST 14.14 FEET TO THE TRUE POINT OF BEGINNING;

THENCE CONTINUING ALONG SAID NORTHERLY LINE SOUTH 89° 35' 20" WEST 375.00 FEET TO THE BEGINNING OF A TANGENT CURVE CONCAVE SOUTHEASTERLY HAVING A RADIUS OF 85.00 FEET;

THENCE CONTINUING ALONG SAID NORTHERLY LINE WESTERLY, SOUTHWESTERLY, AND SOUTHERLY ALONG SAID CURVE THROUGH A CENTRAL ANGLE OF 90° 00' 00" AN ARC DISTANCE OF 133.52 FEET, SAID POINT ALSO BEING IN THE WESTERLY LINE OF LANGPORT AVENUE, 60 FEET WIDE, AS SHOWN ON SAID MAP;

THENCE ALONG SAID WESTERLY LINE SOUTH 0° 24' 40" EAST 476.00 FEET TO THE BEGINNING OF A TANGENT CURVE CONCAVE NORTHEASTERLY HAVING A RADIUS OF 85.00 FEET;

THENCE CONTINUING ALONG SAID WESTERLY LINE SOUTHERLY, SOUTHEASTERLY, AND EASTERLY ALONG SAID CURVE THROUGH A CENTRAL ANGLE OF 90° 00' 00" AN ARC DISTANCE OF 133.52 FEET, SAID POINT ALSO BEING IN THE SOUTHERLY LINE OF 55<sup>TH</sup> WAY (FORMERLY FIFTY FIFTH WAY), 60 FEET WIDE, AS SHOWN ON SAID MAP;

THENCE ALONG SAID SOUTHERLY LINE TO THE EASTERLY TERMINUS OF THAT CERTAIN COURSE IN SAID SOUTHERLY LINE SHOWN AS "N 89° 35' 20" E 375.00'" NORTH 89° 35' 20" EAST 375.00 FEET;

**-- LEGAL DESCRIPTION CONTINUED --**

**-- LEGAL DESCRIPTION CONTINUED --**

THENCE LEAVING SAID SOUTHERLY LINE NORTHERLY IN A DIRECT LINE TO THE EASTERLY TERMINUS OF THAT CERTAIN COURSE IN THE NORTHERLY LINE OF SAID 55<sup>TH</sup> WAY SHOWN AS "N 89° 35' 20" E 375.00'" NORTH 00° 24' 40" WEST 60.00 FEET;

THENCE ALONG LAST SAID NORTHERLY LINE SOUTH 89° 35' 20" WEST 375.00 FEET TO THE BEGINNING OF A TANGENT CURVE CONCAVE NORTHEASTERLY HAVING A RADIUS OF 25.00 FEET;

THENCE CONTINUING ALONG LAST SAID NORTHERLY LINE WESTERLY, NORTHWESTERLY, AND NORTHERLY ALONG SAID CURVE THROUGH A CENTRAL ANGLE OF 90° 00' 00" AN ARC DISTANCE OF 39.27 FEET, SAID POINT ALSO BEING IN THE EASTERLY LINE OF SAID LANGPORT AVENUE;

THENCE ALONG SAID EASTERLY LINE NORTH 00° 24' 40" WEST 81.50 FEET TO ITS INTERSECTION WITH THE SOUTHERLY LINE OF THE 20-FOOT WIDE ALLEY LOCATED NORTH OF SAID 55<sup>TH</sup> WAY AND SOUTH OF 56<sup>TH</sup> STREET (FORMERLY FIFTY SIXTH STREET), 60 FEET WIDE, AS SHOWN ON SAID MAP;

THENCE ALONG LAST SAID SOUTHERLY LINE NORTH 89° 35' 20" EAST 410.00 FEET TO ITS INTERSECTION WITH SAID WESTERLY LINE OF PARAMOUNT BOULEVARD;

THENCE ALONG LAST SAID WESTERLY LINE NORTH 00° 24' 40" WEST 20.00 FEET TO ITS INTERSECTION WITH THE NORTHERLY LINE OF SAID ALLEY;

THENCE ALONG LAST SAID NORTHERLY LINE SOUTH 89° 35' 20" WEST 410.00 FEET TO ITS INTERSECTION WITH SAID EASTERLY LINE OF LANGPORT AVENUE;

THENCE ALONG LAST SAID EASTERLY LINE NORTH 00° 24' 40" WEST 96.50 FEET;

THENCE CONTINUING ALONG LAST SAID EASTERLY LINE NORTH 44° 35' 20" EAST 14.14 FEET TO ITS INTERSECTION WITH THE SOUTHERLY LINE OF SAID 56<sup>TH</sup> STREET;

THENCE ALONG LAST SAID SOUTHERLY LINE TO THE EASTERLY TERMINUS OF THAT CERTAIN COURSE IN LAST SAID SOUTHERLY LINE SHOWN AS "N 89° 35' 20" E 390.00'" NORTH 89° 35' 20" EAST 390.00 FEET;

**-- LEGAL DESCRIPTION CONTINUED --**

**-- LEGAL DESCRIPTION CONTINUED --**

THENCE LEAVING LAST SAID SOUTHERLY LINE NORTHERLY IN A DIRECT LINE TO THE EASTERLY TERMINUS OF THAT CERTAIN COURSE IN THE NORTHERLY LINE OF SAID 56<sup>TH</sup> STREET SHOWN AS "N 89° 35' 20" E 390.00'" NORTH 00° 24' 40" WEST 60.00 FEET;

THENCE WESTERLY ALONG LAST SAID NORTHERLY LINE SOUTH 89° 35' 20" WEST 390.00 FEET;

THENCE CONTINUING ALONG LAST SAID NORTHERLY LINE NORTH 45° 24' 40" WEST 14.14 FEET TO ITS INTERSECTION WITH SAID EASTERLY LINE OF LANGPORT AVENUE;

THENCE ALONG LAST SAID EASTERLY LINE NORTH 00° 24' 40" WEST 96.50 FEET TO ITS INTERSECTION WITH THE SOUTHERLY LINE OF THE 20-FOOT WIDE ALLEY LOCATED NORTH OF SAID 56<sup>TH</sup> STREET AND SOUTH OF SAID 56<sup>TH</sup> WAY;

THENCE ALONG LAST SAID SOUTHERLY LINE NORTH 89° 35' 20" EAST 410.00 FEET TO ITS INTERSECTION WITH SAID WESTERLY LINE OF PARAMOUNT BOULEVARD;

THENCE ALONG LAST SAID WESTERLY LINE NORTH 00° 24' 40" WEST 20.00 FEET TO ITS INTERSECTION WITH THE NORTHERLY LINE OF LAST SAID ALLEY;

THENCE ALONG LAST SAID NORTHERLY LINE SOUTH 89° 35' 20" WEST 410.00 FEET TO ITS INTERSECTION WITH SAID EASTERLY LINE OF LANGPORT AVENUE;

THENCE ALONG LAST SAID EASTERLY LINE NORTH 00° 24' 40" WEST 81.50 FEET TO THE BEGINNING OF A TANGENT CURVE CONCAVE SOUTHEASTERLY HAVING A RADIUS OF 25.00 FEET;

THENCE CONTINUING ALONG LAST SAID EASTERLY LINE NORTHERLY, NORTHEASTERLY, AND EASTERLY ALONG SAID CURVE THROUGH A CENTRAL ANGLE OF 90° 00' 00" AN ARC DISTANCE OF 39.27 FEET, SAID POINT ALSO BEING IN THE SOUTHERLY LINE OF SAID 56<sup>TH</sup> WAY;

THENCE ALONG LAST SAID SOUTHERLY LINE TO THE EASTERLY TERMINUS OF THAT CERTAIN COURSE IN LAST SAID SOUTHERLY LINE SHOWN AS "N 89° 35' 20" E 375.00'" NORTH 89° 35' 20" EAST 375.00 FEET;

**-- LEGAL DESCRIPTION CONTINUED --**

-- LEGAL DESCRIPTION CONTINUED --


THENCE LEAVING LAST SAID SOUTHERLY LINE NORTHERLY IN A DIRECT LINE TO THE EASTERLY TERMINUS OF THAT CERTAIN COURSE IN THE NORTHERLY LINE OF SAID 56<sup>TH</sup> WAY SHOWN AS "N 89° 35' 20" E 375.00" NORTH 00° 24' 40" WEST 60.00 FEET TO THE TRUE POINT OF BEGINNING;

CONTAINING 124,428 SQUARE FEET, MORE OR LESS;


SUBJECT TO ANY COVENANTS, CONDITIONS, RESTRICTIONS, RESERVATIONS, RIGHTS-OF-WAY OR EASEMENTS OF RECORD, IF ANY.

PREPARED UNDER MY SUPERVISION:


  
\_\_\_\_\_  
JOSEPH L. VICELJA, PE 11815      3/18/20      DATE

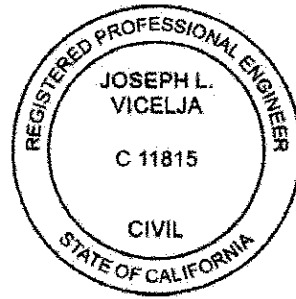

*See Exhibit "B" attached hereto and by this reference made a part hereof*

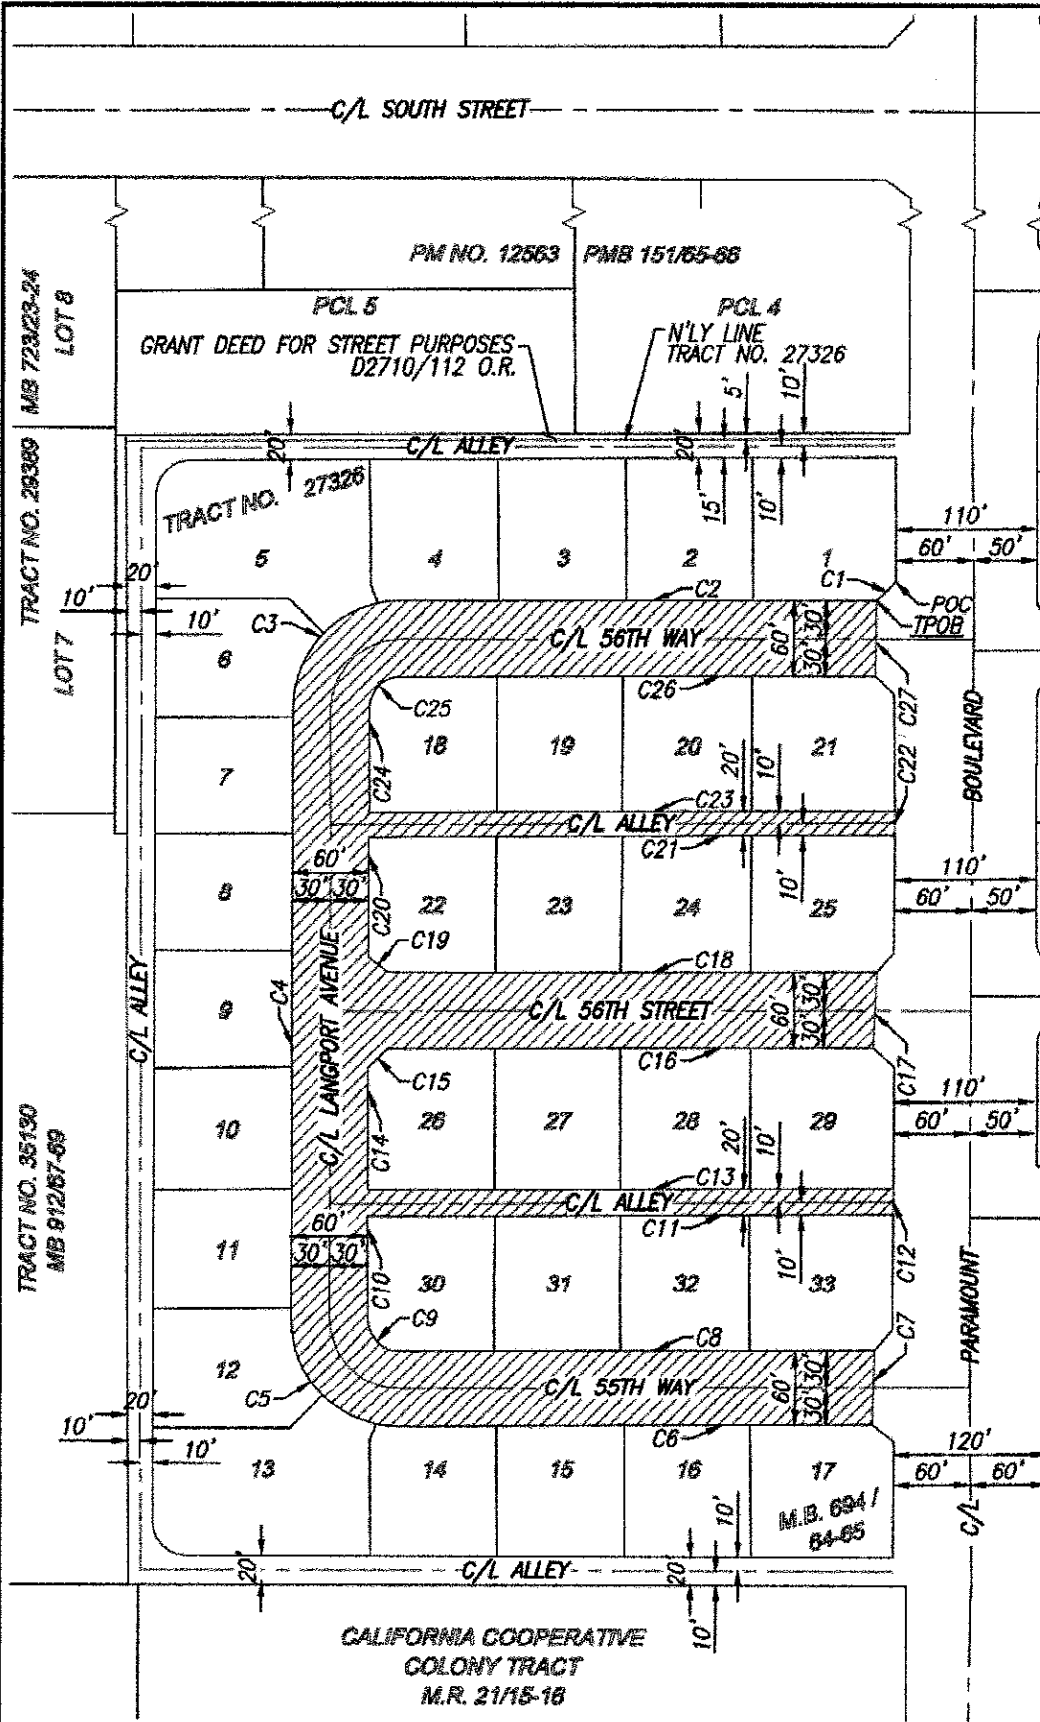

COURSE DATA		
NO.	BEARING OR DELTA	DISTANCE/ RADIUS
C1	S 44°35'20" W	14.14'
C2	S 89°35'20" W	375.00'
C3	90°00'00"	133.52'/85.00'
C4	S 00°24'40" E	476.00'
C5	90°00'00"	133.52'/85.00'
C6	N 89°35'20" E	375.00'
C7	N 00°24'40" W	60.00'
C8	S 89°35'20" W	375.00'
C9	90°00'00"	39.27'/25.00'
C10	N 00°24'40" W	81.50'
C11	N 89°35'20" E	410.00'
C12	N 00°24'40" W	20.00'
C13	S 89°35'20" W	410.00'
C14	N 00°24'40" W	96.50'
C15	N 44°35'20" E	14.14'
C16	N 89°35'20" E	390.00'
C17	N 00°24'40" W	60.00'
C18	S 89°35'20" W	390.00'
C19	N 45°24'40" W	14.14'
C20	N 00°24'40" W	96.50'
C21	N 89°35'20" E	410.00'
C22	N 00°24'40" W	20.00'
C23	S 89°35'20" W	410.00'
C24	N 00°24'40" W	81.50'
C25	90°00'00"	39.27'/25.00'
C26	N 89°35'20" E	375.00'
C27	N 00°24'40" W	60.00'

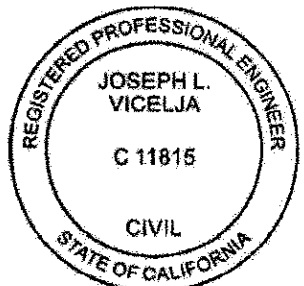

*Joseph L. Vicelja* 3/18/20  
 JOSEPH L. VICELJA, PE 11875 DATE

AREA TO BE VACATED

NOTE: THIS SKETCH IS FOR INFORMATIONAL PURPOSES ONLY AND IS NOT A SURVEY OF THE AREA TO BE VACATED.

	VICELJA ENGINEERING 2029 VIA ENCANTO LOMITA, CA 90717 (310) 530-4970		SCALE: 1"=150'	SHEET 1 OF 1
			DRAWN BY: GTH	
			CHECKED BY: JLV	DATE: Mar 14, 2020

EXHIBIT "B"  
 SKETCH TO ACCOMPANY  
 LEGAL DESCRIPTION



## CITY COUNCIL FINDINGS

**RIGHT OF WAY VACATION** - 56th Way, 60-feet wide, between Paramount Boulevard, and Langport Avenue; Langport Avenue between 56th Way and 55th Way; the east/west alley south of 56th Way, 20-feet wide between Paramount Boulevard and Langport Avenue; 56th Street, 60-feet wide, between Paramount Boulevard and Langport Avenue; the east/west alley north of 55th Way, 20-feet wide between Paramount Boulevard and Langport Avenue; and 55th Way, 60-feet wide between Paramount Boulevard and Langport Avenue.

### Reference Sketch No. 1032V


---

The streets and alleys within the Seaport Village Apartment complex are not necessary for public street thoroughfares. These findings are based on the following:

- a) The public sidewalks and roadways within the Seaport Village Apartment complex primarily serves the occupants within the complex, they are not required for public thoroughfares.
- b) Easements will be reserved, or an instrument such as a subdivision map is conditioned on the vacation to convert the vacated public rights of way to common area lots or private streets.
- c) Easements shall be reserved for public refuse collection and existing public utility lines that will remain in place.
- d) All publicly-owned streetlight equipment within the complex shall be returned to the City or purchased by the vacation petitioner. The power supply circuits to these streetlight standards shall be modified as necessary to remove from the City's billing, all to the satisfaction of the Director of Public Works.
- e) The vacation petitioner shall provide for all street markings and traffic control devices required for street purposes per MUTCD requirements and to the satisfaction of the City Traffic Engineer.
- f) All streets and alley curb returns that are no longer functional for the vacated street or alley shall be improved with full height sidewalk, curb and curb gutters.
- g) On August 19, 2021, the City of Long Beach Planning Commission determined that the subject vacation action is consistent with the General Plan, as required in Section 8313 of the Public Streets, Highways and Service Easements Vacation Law.

- h) The vacation shall be subject to the conditions – by the City of Long Beach Planning Commission on August 19, 2021.
- i) The vacation of said rights-of-way is not a project under the California Environmental Quality Act (CEQA), no environmental review is required.
- j) The interested City Departments, including Fire and Police, have reviewed the proposed right-of-way vacation and land development, and have no objections to this action.
- k) The right-of-way would not be useful for exclusive bikeway purposes.
- l) The vacation petitioner shall at its cost resolve and/or satisfy all of the conditions stated herein along with any storm water drainage issues resulting from the vacation to the satisfaction of the Director of Public Works.

Q:/vacation/findings

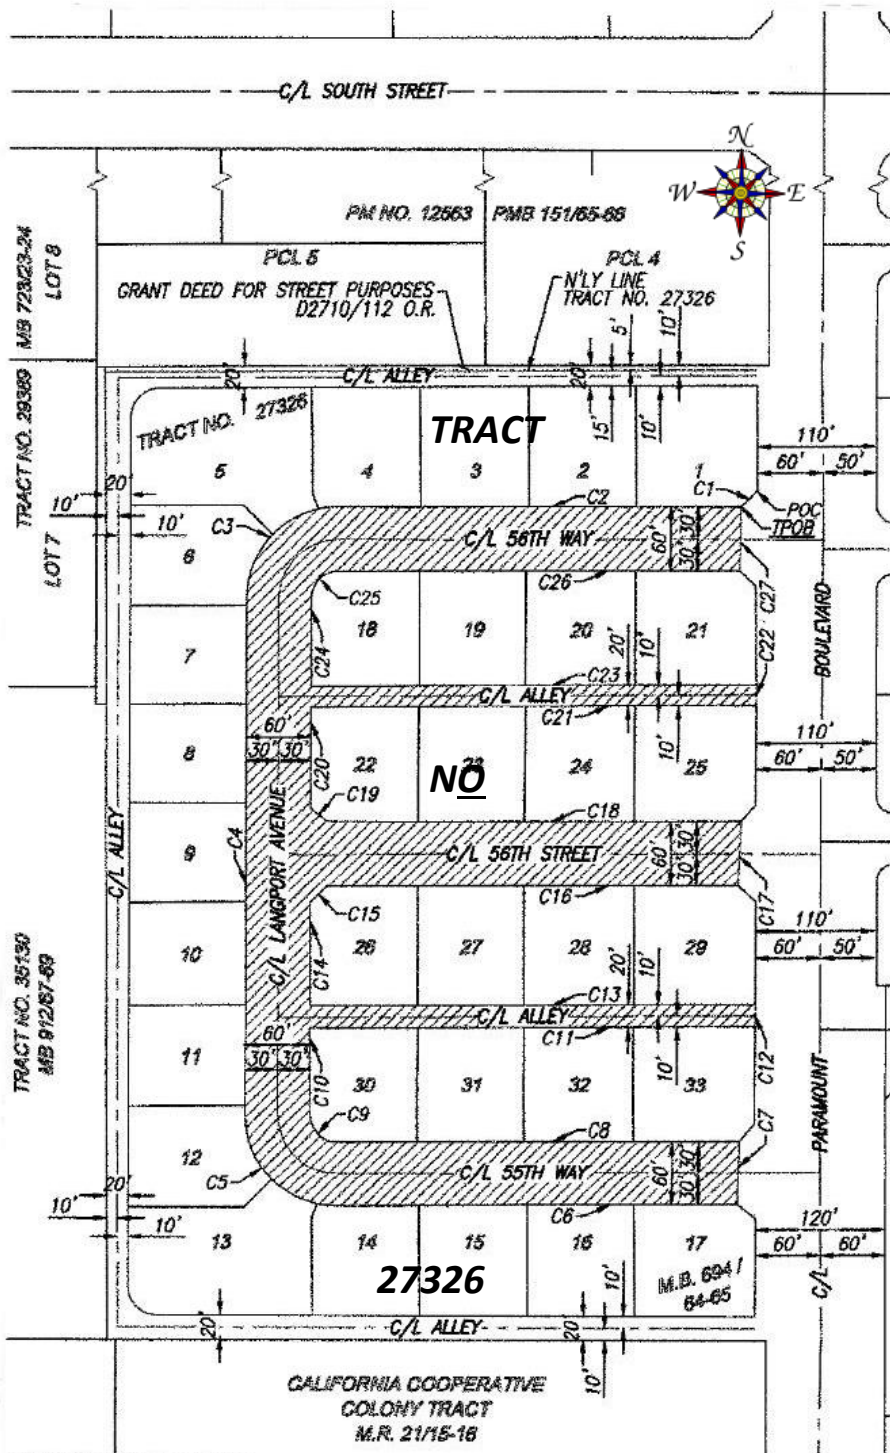

**COURSE DATA**

NO.	BEARING OR DELTA	DISTANCE/ RADIUS
C1	S 44°35'20" W	14.14'
C2	S 89°35'20" W	375.00'
C3	90°00'00"	133.52' / 85.00'
C4	S 00°24'40" E	478.00'
C5	90°00'00"	133.52' / 85.00'
C6	N 89°35'20" E	375.00'
C7	N 00°24'40" W	60.00'
C8	S 89°35'20" W	375.00'
C9	90°00'00"	39.27' / 25.00'
C10	N 00°24'40" W	81.50'
C11	N 89°35'20" E	410.00'
C12	N 00°24'40" W	20.00'
C13	S 89°35'20" W	410.00'
C14	N 00°24'40" W	96.50'
C15	N 44°35'20" E	14.14'
C16	N 89°35'20" E	390.00'
C17	N 00°24'40" W	60.00'
C18	S 89°35'20" W	390.00'
C19	N 45°24'40" W	14.14'
C20	N 00°24'40" W	96.50'
C21	N 89°35'20" E	410.00'
C22	N 00°24'40" W	20.00'
C23	S 89°35'20" W	410.00'
C24	N 00°24'40" W	81.50'
C25	90°00'00"	39.27' / 25.00'
C26	N 89°35'20" E	375.00'
C27	N 00°24'40" W	60.00'

**EXHIBIT D**

**SKETCH NO 1032V**

SKETCH SHOWING STREETS AND ALLEYS WITHIN TRACT 27326 TO BE VACATED BY THE CITY OF LONG BEACH

RESOLUTION OF INTENTION TO VACATE ADOPTED ON \_\_\_\_\_, 2022, AS RES \_\_\_\_\_.

RESOLUTION ORDERING THE VACATION ADOPTED ON \_\_\_\_\_, 2022 AS RES-----, AND RECORDED ON \_\_\_\_\_, AS DOCUMENT NO. \_\_\_\_\_

AREA TO BE VACATED

**ENGINEERING BUREAU  
CITY OF LONG BEACH, CALIFORNIA**