



CITY OF LONG BEACH

DEPARTMENT OF PUBLIC WORKS

333 WEST OCEAN BOULEVARD • LONG BEACH, CA 90802 • (562) 570-6383 • FAX (562) 570-6012

March 20, 2018

HONORABLE MAYOR AND CITY COUNCIL

City of Long Beach
California

RECOMMENDATION:

Authorize the City Manager, or designee, to execute a Public Walkways Occupancy Permit for sidewalk dining at Long Beach Taco Company, located at 442 E. 1st Street. (District 2)

DISCUSSION

The operator of Long Beach Taco Company restaurant, located at 442 E. 1st Street, requests a permit to temporarily occupy part of the adjoining sidewalk for the purpose of sidewalk dining. The proposed permit area and the list of furnishings to be placed in the permit area are shown on Exhibit A. Approval of this permit is based on the conditions and standards of Chapter 14.14 of the Long Beach Municipal Code, which describes temporary uses of public right-of-way.

The width of the sidewalk at this location is 12 feet. A minimum clearance of 7 feet and 6 inches will be maintained along the sidewalk adjacent to the permit area to provide for acceptable sidewalk clearance.

This matter was reviewed by the Department of Development Services Building and Safety Bureau on July 19, 2017, by Deputy City Attorney Linda T. Vu on February 23, 2018, and by Budget Analysis Officer Julissa José-Murray on March 6, 2018.

TIMING CONSIDERATIONS

City Council action on this matter is not time critical.


FISCAL IMPACT

A permit processing fee of \$1,109 was deposited in the General Fund (GF) in the Public Works Department (PW), and a security deposit of \$1,044 was collected to ensure sidewalk repairs upon permit termination. Approval of this recommendation will provide continued support to the local economy.

SUGGESTED ACTION:

Approve recommendation.

Respectfully submitted,

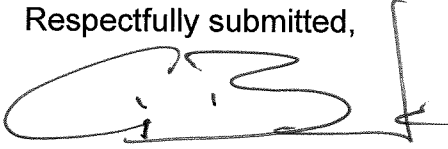A handwritten signature in black ink, appearing to read 'C.A. Beck', with a vertical line extending upwards from the right side of the signature.

CRAIG A. BECK
DIRECTOR OF PUBLIC WORKS

APPROVED:


A handwritten signature in black ink, appearing to read 'P.H. West', written over a horizontal line.
PATRICK H. WEST
CITY MANAGER

CB:SC:EL:JH:BP:cb:la
PICLIROW Long Beach Taco Company CL.doc

ATTACHMENT: - EXHIBIT A: SKETCH & LIST OF FURNISHINGS


VICINITY MAP

NO SCALE

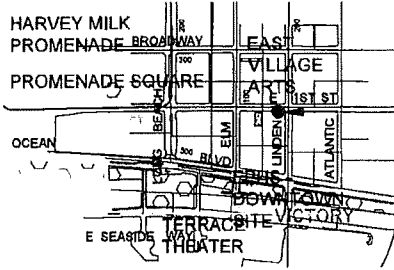

LONG BEACH TACO COMPANY

LONG BEACH TACO COMPANY

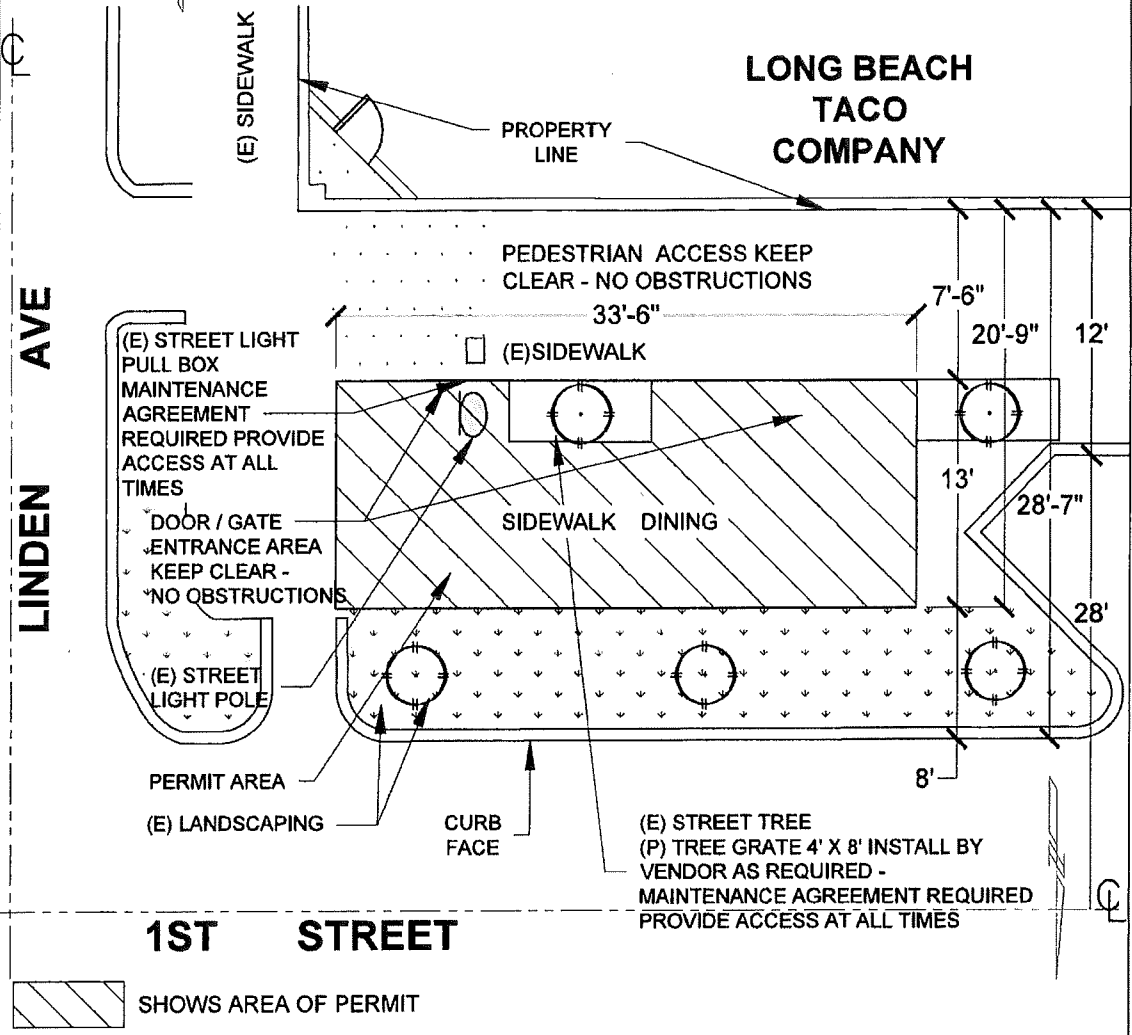

1ST STREET

CITY OF LONG BEACH - CALIFORNIA
DEPARTMENT OF PUBLIC WORKS, ENGINEERING BUREAU

PUBLIC WALKWAYS OCCUPANCY

PERMIT

LONG BEACH TACO COMPANY
442 E. 1ST STREET

List of Approved Furnishings and Accessories
(Attachment to Public Walkways Occupancy Permit for Sidewalk Dining Purposes)

Restaurant: Long Beach Taco Co Permittee: HEATHER VELAZQUEZ

Address: 442 E. 1st St. Long Beach Telephone: 909-631-4355

Tables
number: 5

Chairs
number: 29

Umbrella(s)
height & number: _____

Heater(s)
height & number: _____

Menu board
note: maximum height of 5 ft 6 in, maximum width of 2 ft
& none permitted in the coastal zone

Waiter station
size: _____

2 Planters for trees or other greenscaping
describe: ON PLANTS

1 Other: low railing just 1

_____ We intend to make occasional use of the permit area for live or recorded entertainment
(Note: A separate entertainment permit is required).


- The following are prohibited:**
- canopies (ground supported)
 - television monitors

Permittee signature: [Signature]

Date: 10-10-17

Print name here: HEATHER VELAZ

This list of furnishings and accessories is effective only when attached to a completed Public Walkways Occupancy Permit.

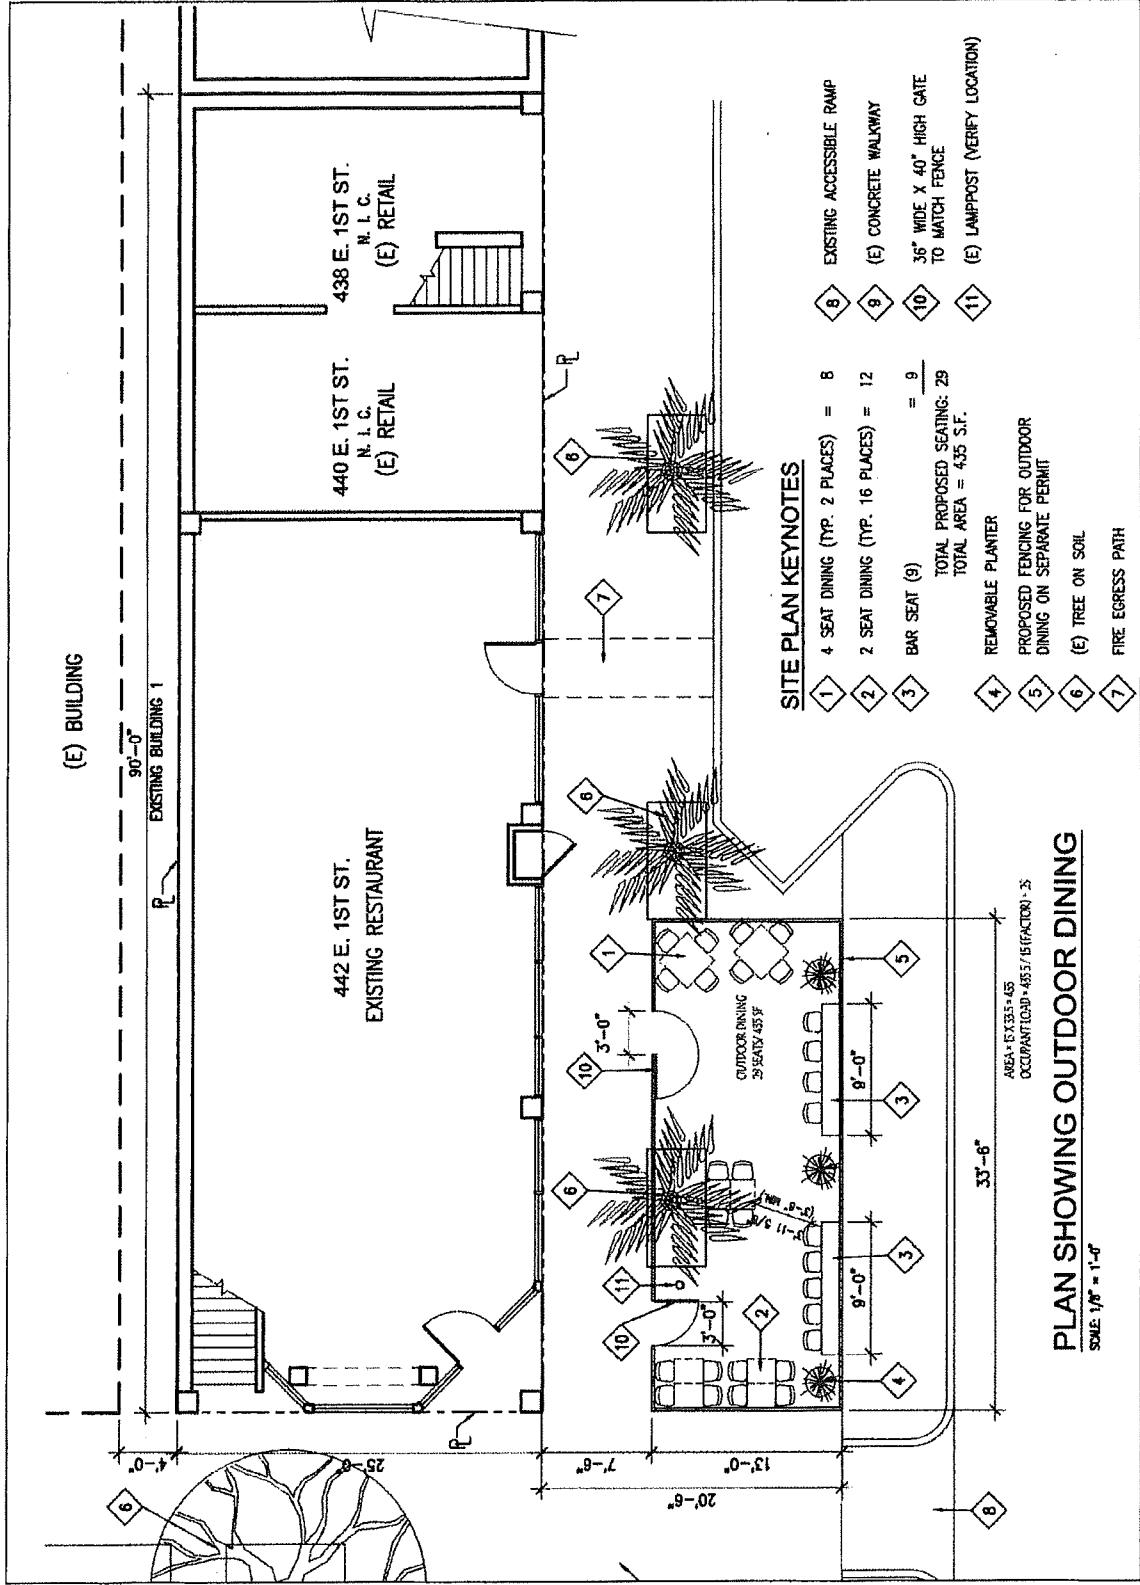

SITE PLAN KEYNOTES

- 1 4 SEAT DINING (TYP. 2 PLACES) = 8
- 2 2 SEAT DINING (TYP. 16 PLACES) = 12
- 3 BAR SEAT (9) = 9
- 4 REMOVABLE PLANTER
- 5 PROPOSED FENCING FOR OUTDOOR DINING ON SEPARATE PERMIT
- 6 (E) TREE ON SOIL
- 7 FIRE EGRESS PATH
- 8 EXISTING ACCESSIBLE RAMP
- 9 (E) CONCRETE WALKWAY
- 10 36" WIDE X 40" HIGH GATE TO MATCH FENCE
- 11 (E) LAMPPOST (VERIFY LOCATION)

TOTAL PROPOSED SEATING: 29
 TOTAL AREA = 435 S.F.

PLAN SHOWING OUTDOOR DINING
 AREA = 6' X 33' = 435
 OCCUPANT LOAD = 435.5 / 15 (FACOR) = 29
 SCALE: 1/8" = 1'-0"

EXHIBIT A
PAGE 3 OF 4

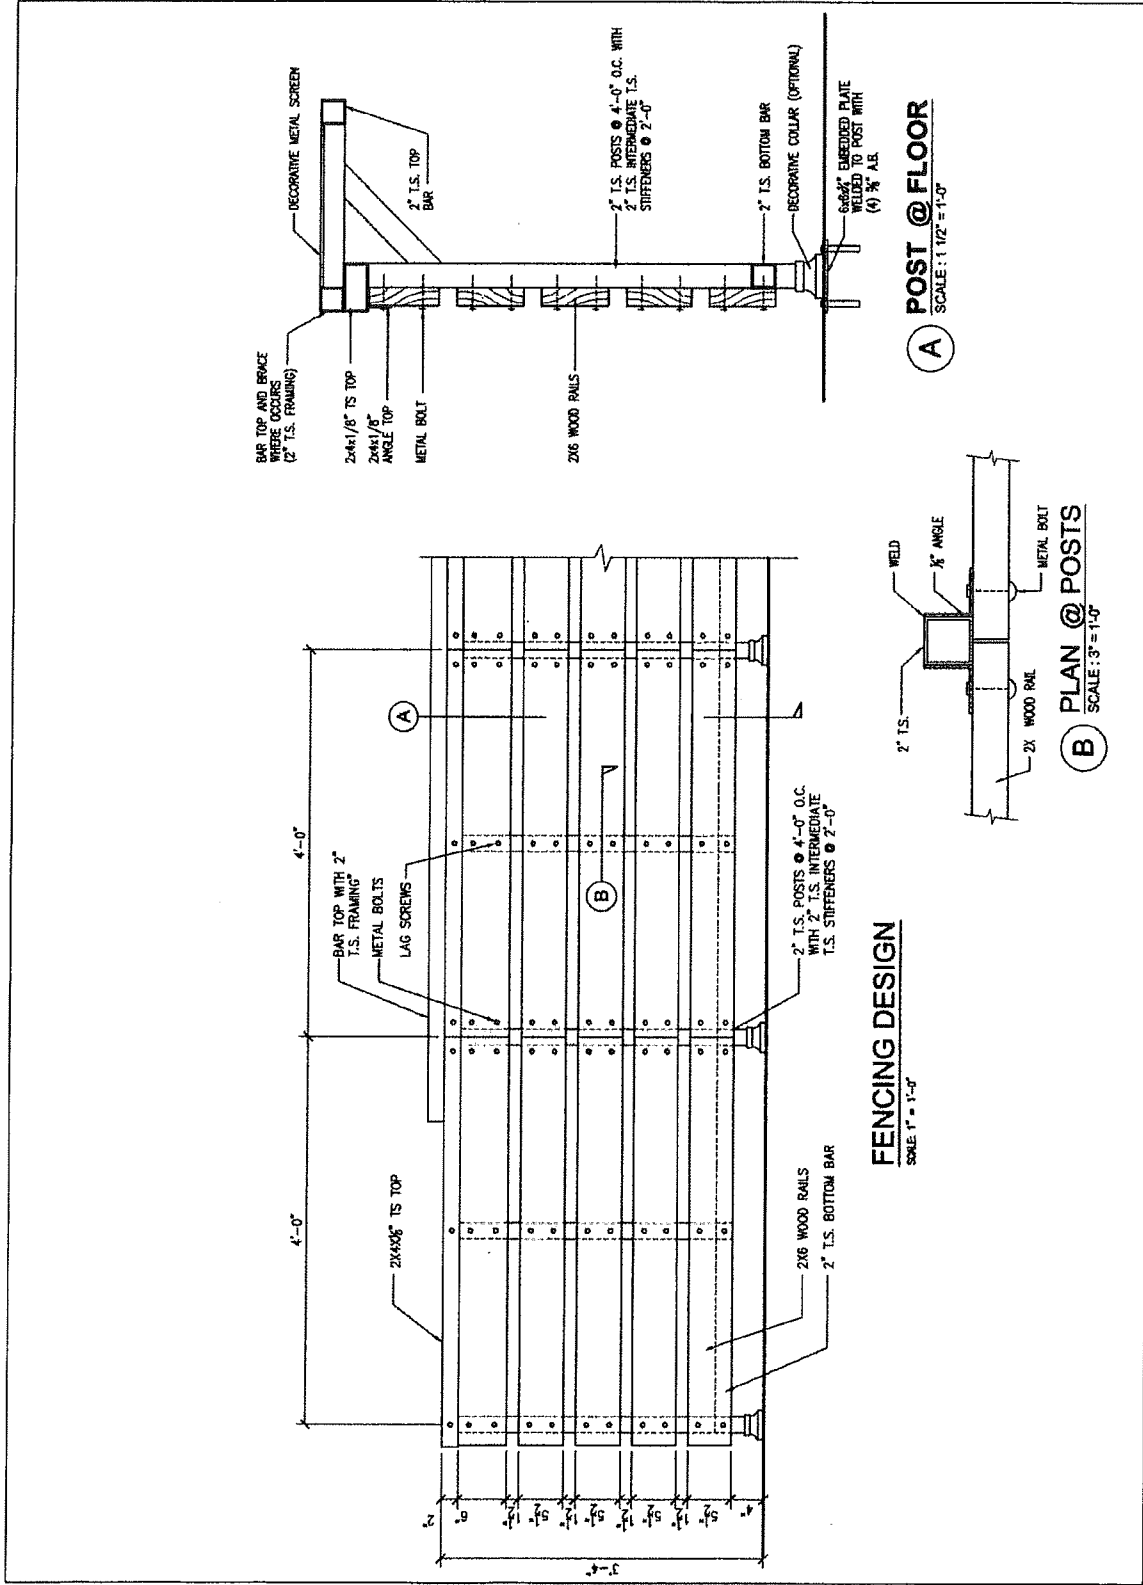


EXHIBIT A
PAGE 4 OF 4