



CITY OF LONG BEACH

H-2

DEPARTMENT OF PUBLIC WORKS

333 West Ocean Boulevard • Long Beach, CA 90802 • (562) 570-6383 • FAX (562) 570-6012

June 12, 2007

HONORABLE MAYOR AND CITY COUNCIL
City of Long Beach
California

RECOMMENDATION:

Continue the public hearing for the vacation of the westerly 613 feet of 68th Street west of Paramount Boulevard to July 17, 2007. (District 9)

DISCUSSION

The street area to be vacated lies adjacent to parcels operated as the Bel-Art Waste Transfer Station and is not needed for access to any other property. The owners of the transfer station constructed a cul-de-sac terminus to city standards near the entrance to their property, but have not completed the easement process to dedicate the extra street area needed for the cul-de-sac. It is therefore recommended that the public hearing be continued to July 17, 2007, to provide time to complete easement processing. The area to be vacated is shown on the attached Exhibit A.

On April 24, 2007, the City Council adopted Resolution No RES-07-0054, declaring its intention to vacate the subject right-of-way, and set June 12, 2007, as the date for the public hearing. A copy of the April 24, 2007, City Council letter is attached as Exhibit B. Deputy City Attorney Lori A. Conway reviewed this matter on May 31, 2007.

TIMING CONSIDERATIONS

City Council action on this matter is not time critical.

FISCAL IMPACT

A final vacation processing fee of \$2,000 was deposited to the General Fund (GP) in the Department of Public Works (PW).

ADMINISTRATION,
PLANNING & FACILITIES
333 W. Ocean Blvd., 9th Floor
Long Beach, CA 90802
Ph. (562) 570-6383
Fax (562) 570-6012

AIRPORT
4100 Donald Douglas Dr.
Long Beach, CA 90808
Ph. (562) 570-2600
Fax (562) 570-2601

ENGINEERING & STREET
MAINTENANCE
333 W. Ocean Blvd., 9th Floor
Long Beach, CA. 90802
Ph. (562) 570-6634
Fax (562) 570-6012

ENVIRONMENTAL
SERVICES
2929 E. Willow Street
Long Beach, CA 90806
Ph. (562) 570-2850
Fax (562) 570-2861

FLEET SERVICES
2600 Temple Avenue
Long Beach, CA 90806
Ph. (562) 570-5400
Fax (562) 570-5414

TRAFFIC &
TRANSPORTATION
333 W. Ocean Blvd., 10th Floor
Long Beach, CA 90802
Ph. (562) 570-6331
Fax (562) 570-7161

SUGGESTED ACTION:

Continue the public hearing to July 17, 2007.

Respectfully submitted,



CHRISTINE F. ANDERSEN
DIRECTOR OF PUBLIC WORKS



GMM:SC
P:\CLIRW Vac 68th St cont.doc

Attachments

APPROVED:


for 
GERALD R. MILLER
CITY MANAGER

SKETCH SHOWING THE WESTERLY 613 FEET OF SIXTY-EIGHTH STREET WEST OF PARAMOUNT BOULEVARD TO BE VACATED BY THE CITY OF LONG BEACH.

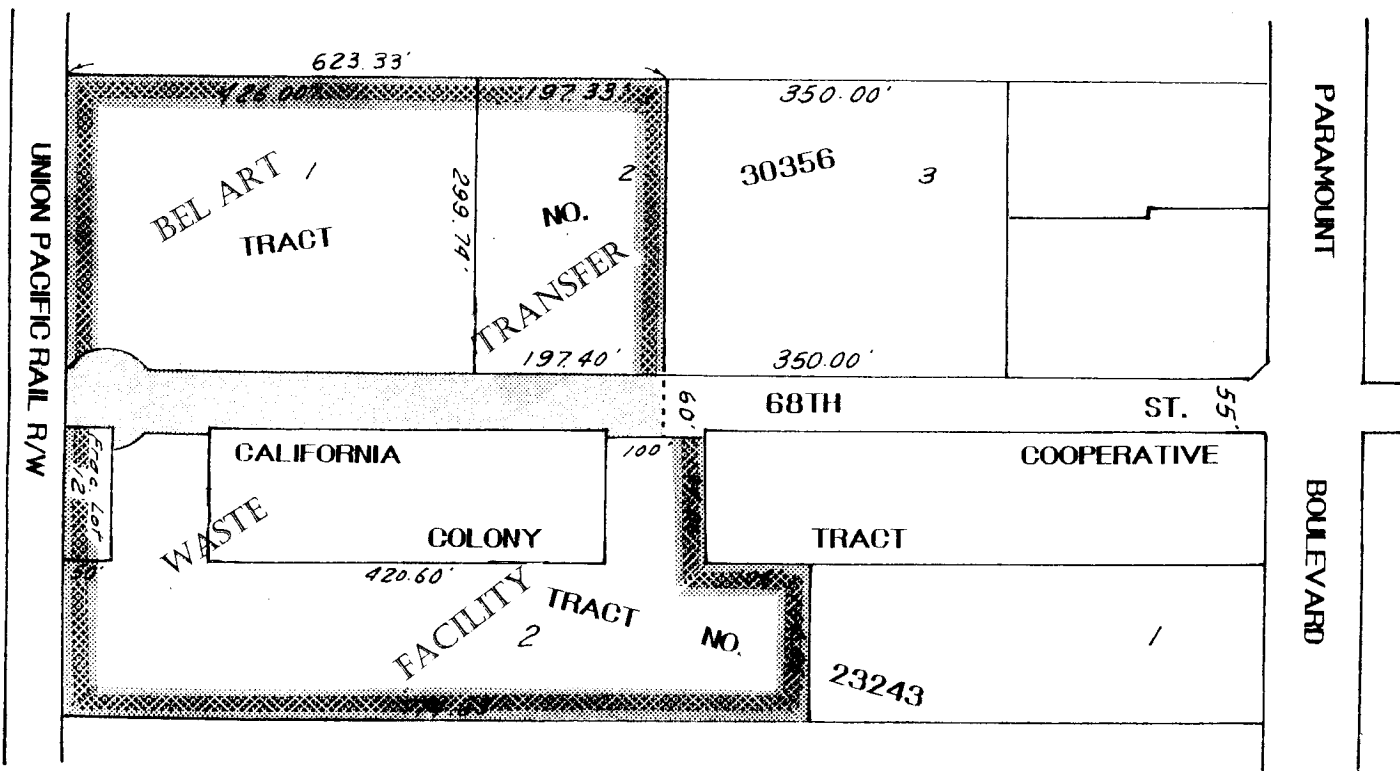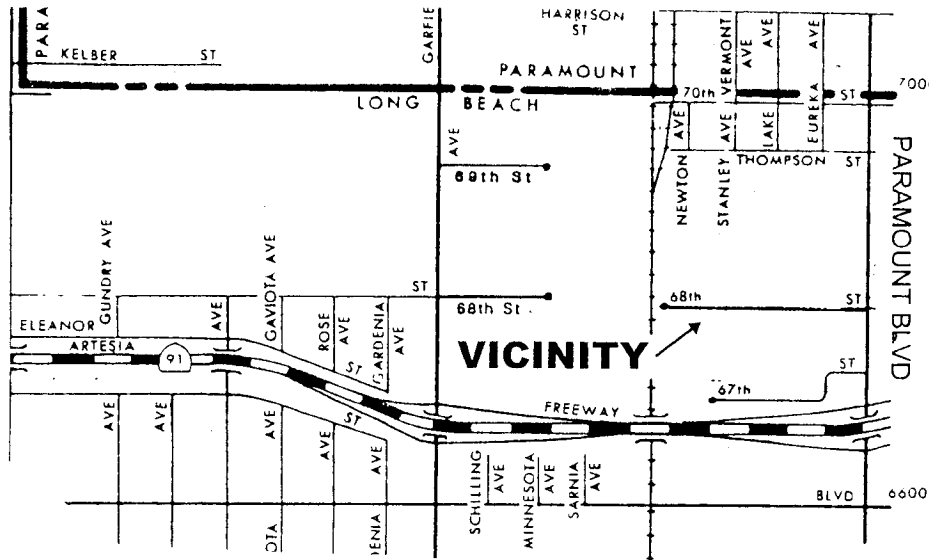

SCALE: 1" = 30'

PARAMOUNT BOULEVARD

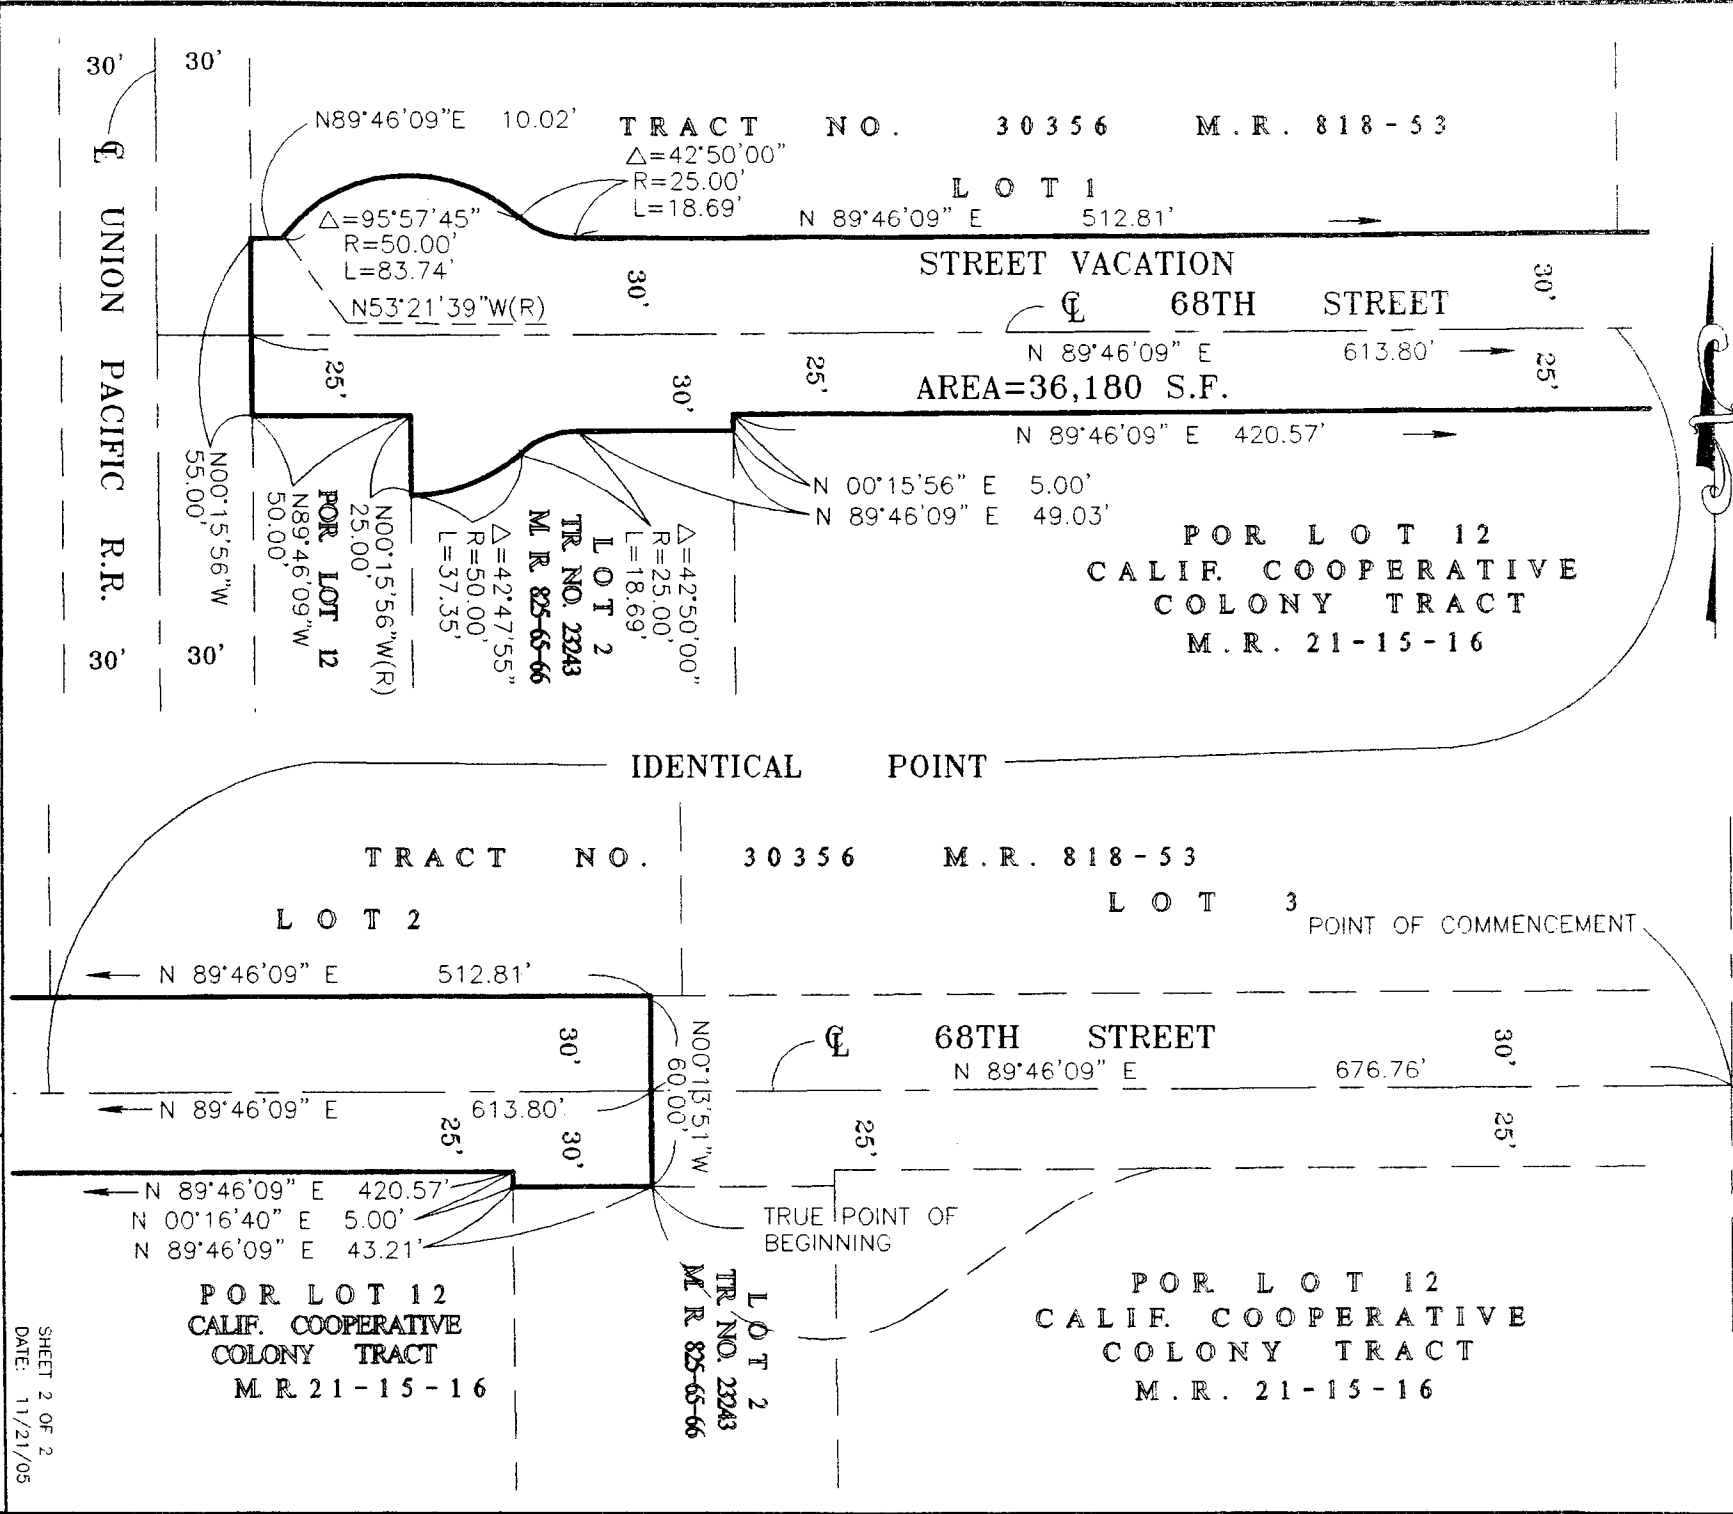

PREPARED FOR:
BELLART TRANSFER STATION
 2495 EAST 68TH STREET
 LOMB BEACH, CALIFORNIA 90805

EXHIBIT A
 Page 2 of 2

PREPARED BY:
HB SURVEYING
 10502 MEADS AVENUE
 ORANGE, CA 92869
 (714) 744-4625
 (714) 744-6354 FAX

SHEET 2 OF 2
 DATE: 11/21/05



CITY OF LONG BEACH

DEPARTMENT OF PUBLIC WORKS

~~C-13~~

333 West Ocean Boulevard • Long Beach, CA 90802 • (562) 570-6383 • FAX (562) 570-6012

April 24, 2007

HONORABLE MAYOR AND CITY COUNCIL

City of Long Beach
California

RECOMMENDATION:

Adopt the attached resolution of intention to vacate the westerly 613 feet of Sixty-Eighth Street west of Paramount Boulevard, authorize the acceptance of the dedication of additional street area for a cul-de-sac, and set a date for a public hearing on the vacation for June 12, 2007. (District 9)

DISCUSSION

The westerly 613 feet of Sixty-Eighth Street is bounded on the north and south by Bel-Art Waste Transfer Station owned by Consolidated Disposal Services (CDS), and terminates (dead-ends) at the boundary of the Union Pacific rail right-of-way. In 1998, CDS received approval for the improvement of their facility, and in February of 2007 they received permission to install a 20,000-gallon liquefied natural gas tank to supply their fleet of 30 LNG-powered refuse collection vehicles.

As a condition of approval for development, CDS was given the choice of either widening Sixty-Eighth Street to current street standards or obtaining a vacation of that right-of-way. In pursuance of the street vacation, CDS constructed a standard cul-de-sac at the proposed new terminus of Sixty-Eighth Street. As the westerly 613 feet of street is not needed for access to any other property and the cul-de-sac has been satisfactorily constructed, it is proposed that the westerly 613 feet of this street now be vacated, as shown on Exhibit A.

Proceedings for this vacation are being conducted in accordance with Chapter 3, General Vacation Procedure, of the Public Streets, Highways and Service Easements Vacation Law of the California Streets and Highways Code. Findings must establish that the subject right-of-way is unnecessary for present or prospective public use. The Department of Public Works supports this action based on the following evidence, facts, conditions and findings, establishing that the dedicated right-of-way to be vacated is unnecessary for present or prospective public use:

1. On August 16, 1998, the City of Long Beach Planning Commission approved plans for the construction and expansion of an existing recycling center with an administration building and an appurtenant truck terminal facility.
2. On October 19, 2000, the Planning Commission determined that the subject vacation action is consistent with the General Plan as required in Section 8313 of the Public Streets, Highways and Service Easements Vacation Law. In conformance with the California Environmental Quality Act, Negative Declaration Number ND 26-98 was issued for this project. The Planning Department staff report is included as Exhibit B.
3. Title to the parcels adjacent to the area proposed to be vacated is held by the Bal (aka Bel) Art Paper Stock Company, with the exception of the Union Pacific rail line. No property owned by others will be affected by this vacation action, as shown on Exhibit C.
4. Plans for the construction of a standard cul-de-sac at the proposed new terminus of Sixty-Eighth Street were reviewed and approved in 2006. The cul-de-sac was satisfactorily constructed and the Bal Art Paper Stock Company executed an easement deed for the cul-de-sac. The area to be dedicated is shown on Exhibit D.
5. The interested City departments have reviewed the proposed right-of-way vacation, and have no objections to this action. Fire Department access needs are satisfied by the construction of the cul-de-sac. Conditions of approval satisfying the concerns of the public utility companies are shown on Exhibit E. The street portion vacated will remain subject to a utility easement.

The public hearing on this matter to be held on June 12, 2007, will allow all persons interested in or objecting to the proposed vacation to appear and be heard. The proposed resolution of intention to vacate was prepared by Deputy City Attorney Lori A. Conway on March 22, 2007.

TIMING CONSIDERATIONS

City Council action on this matter is not time critical.

FISCAL IMPACT

A vacation processing fee of \$2,000 was deposited to the General Fund (GP) in the Department of Public Works (PW).

SUGGESTED ACTION:

Approve recommendation.

Respectfully submitted,



CHRISTINE F. ANDERSEN
DIRECTOR OF PUBLIC WORKS

GMM:SC:km
PICLIROW vac 68th St Res of Int CL.doc

Attachments

APPROVED:



GERALD R. MILLER
CITY MANAGER