




**LEGEND**

-  Slurry sealed streets currently under an excavation moratorium.
-  Reconstructed streets currently under an excavation moratorium.




Proposed 12" pipeline.

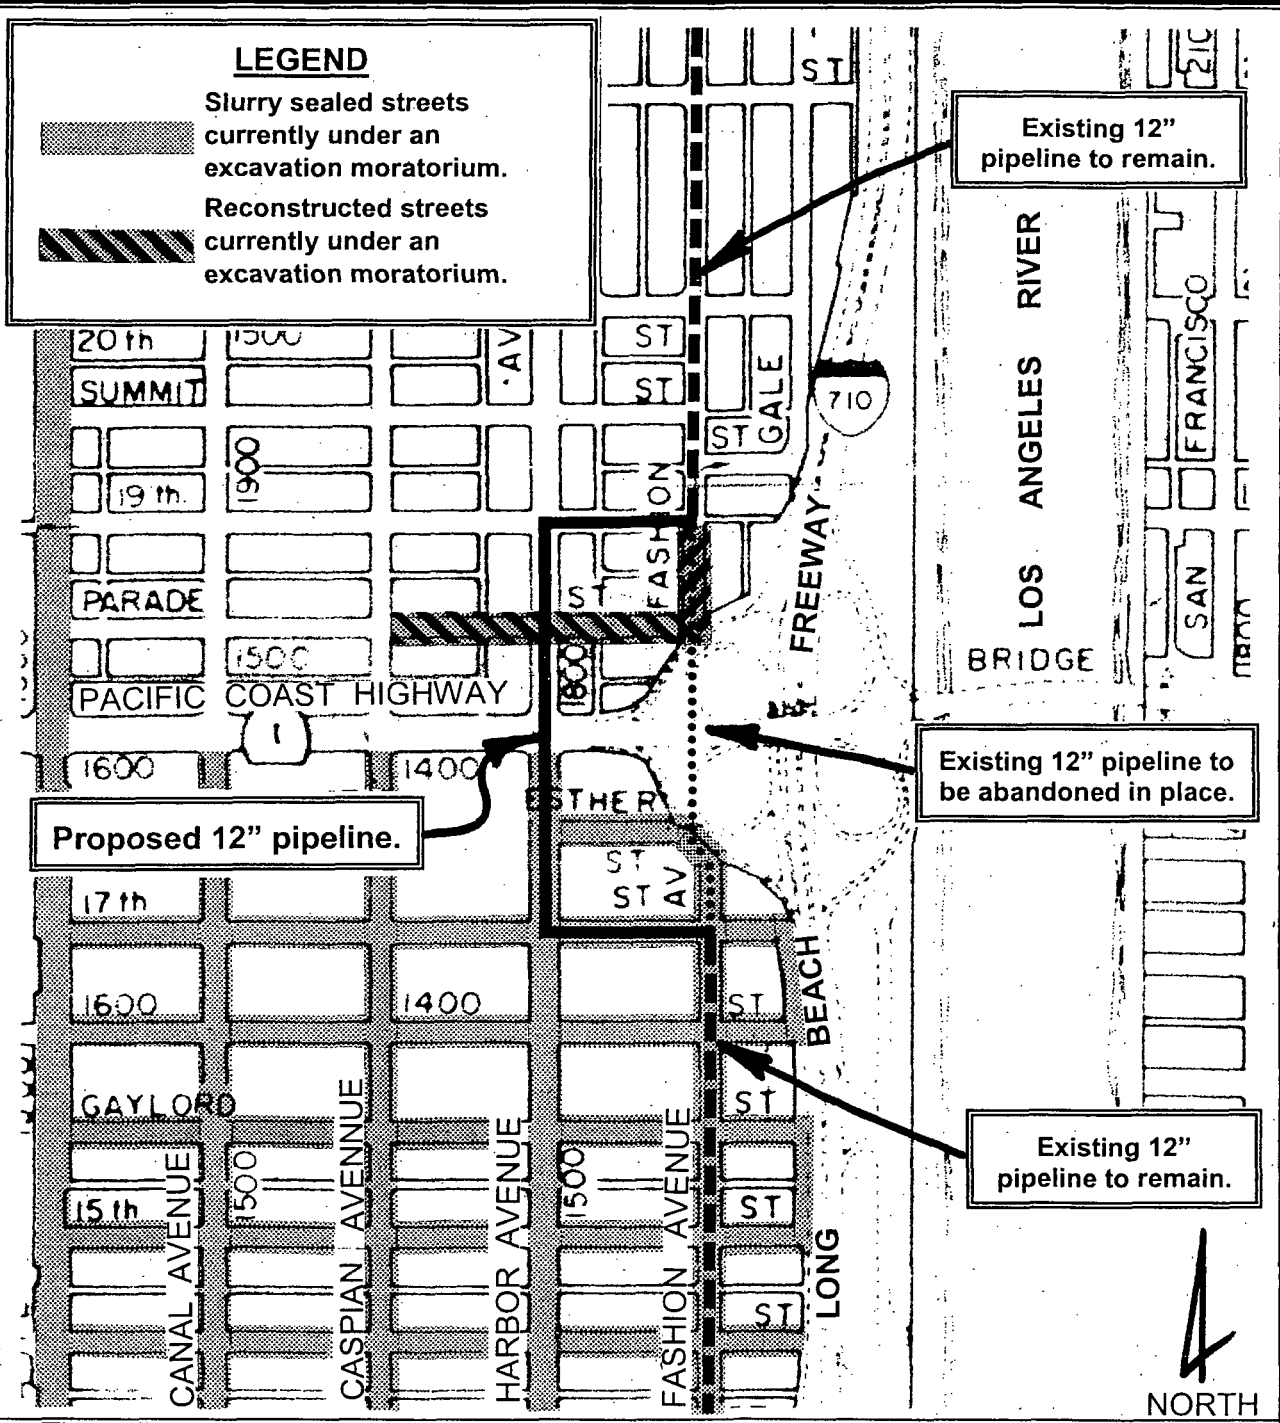Existing 12" pipeline to remain.

Existing 12" pipeline to be abandoned in place.

Existing 12" pipeline to remain.

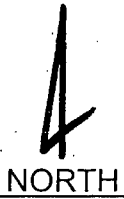

**VICINITY MAP**

**ARCO Terminal Services Corporation**

Proposed Facility/Pipeline Permit Supplement No. S-5-05 Under Existing Facility/Pipeline Permit No. P-164-88 to Allow the Installation of a Pipeline in City Streets and Authorization of a Discretionary Permit to Excavate in City Streets that are Under an Excavation Moratorium