


**SITE PLAN**  
SCALE: 1/16"=1'-0"

FLOOR PLAN VISUALS  
KJR GROUP LLC  
Tel: 213-438-9640  
Email: info@floorplanvisuals.com

927 PINE AVENUE  
LONG BEACH, CA 90813

Notes: All measurements are approximate. While deemed reliable, no information on these floor plans should be relied upon without independent verification.

DATE:  
4/11/2017

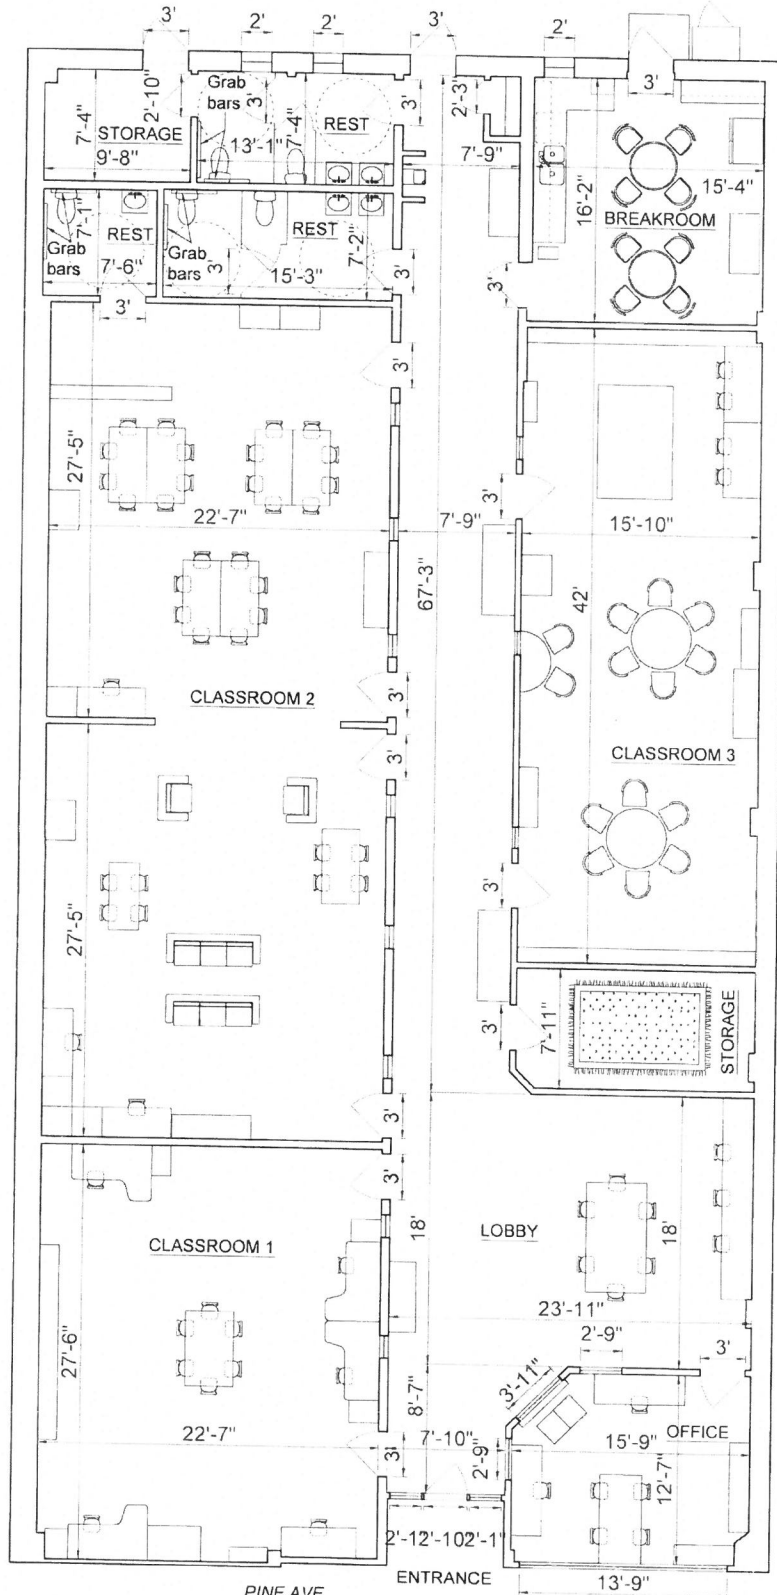

N

PINE AVE

ENTRANCE

### FLOOR PLAN


SCALE: 1/8"=1'-0"

FLOOR PLAN VISUALS  
 KJR GROUP LLC  
 Tel: 213-438-9640  
 Email: info@floorplanvisuals.com

927 PINE AVENUE  
 LONG BEACH, CA 90813


Notes: All measurements are approximate. While deemed reliable, no information on these floor plans should be relied upon without independent verification.

DATE:  
 4/16/2017

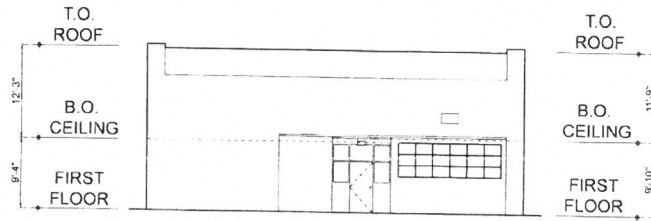


**SOUTH ELEVATION (FRONT)**

SCALE: 1/16"=1'-0"

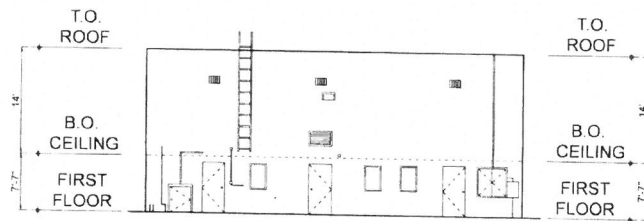

**NORTH ELEVATION (REAR)**

SCALE: 1/16"=1'-0"

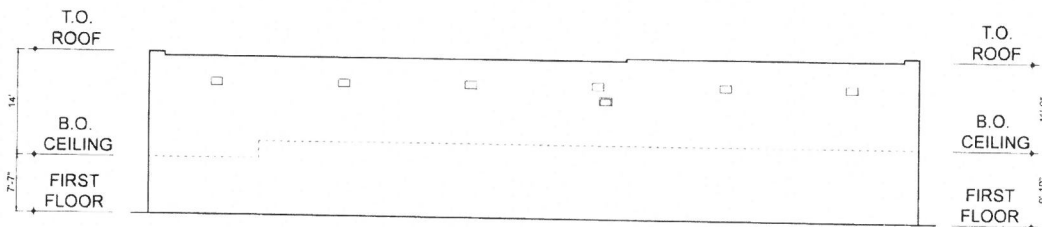

**WEST ELEVATION (SIDE)**

SCALE: 1/16"=1'-0"

**FLOOR PLAN VISUALS**  
 KJR GROUP LLC  
 Tel: 213-438-9640  
 Email: info@floorplanvisuals.com

**927 PINE AVENUE**  
**LONG BEACH, CA 90813**

Notes: All measurements are approximate. While deemed reliable, no information on these floor plans should be relied upon without independent verification.

**DATE:**  
**11/4/2018**























