


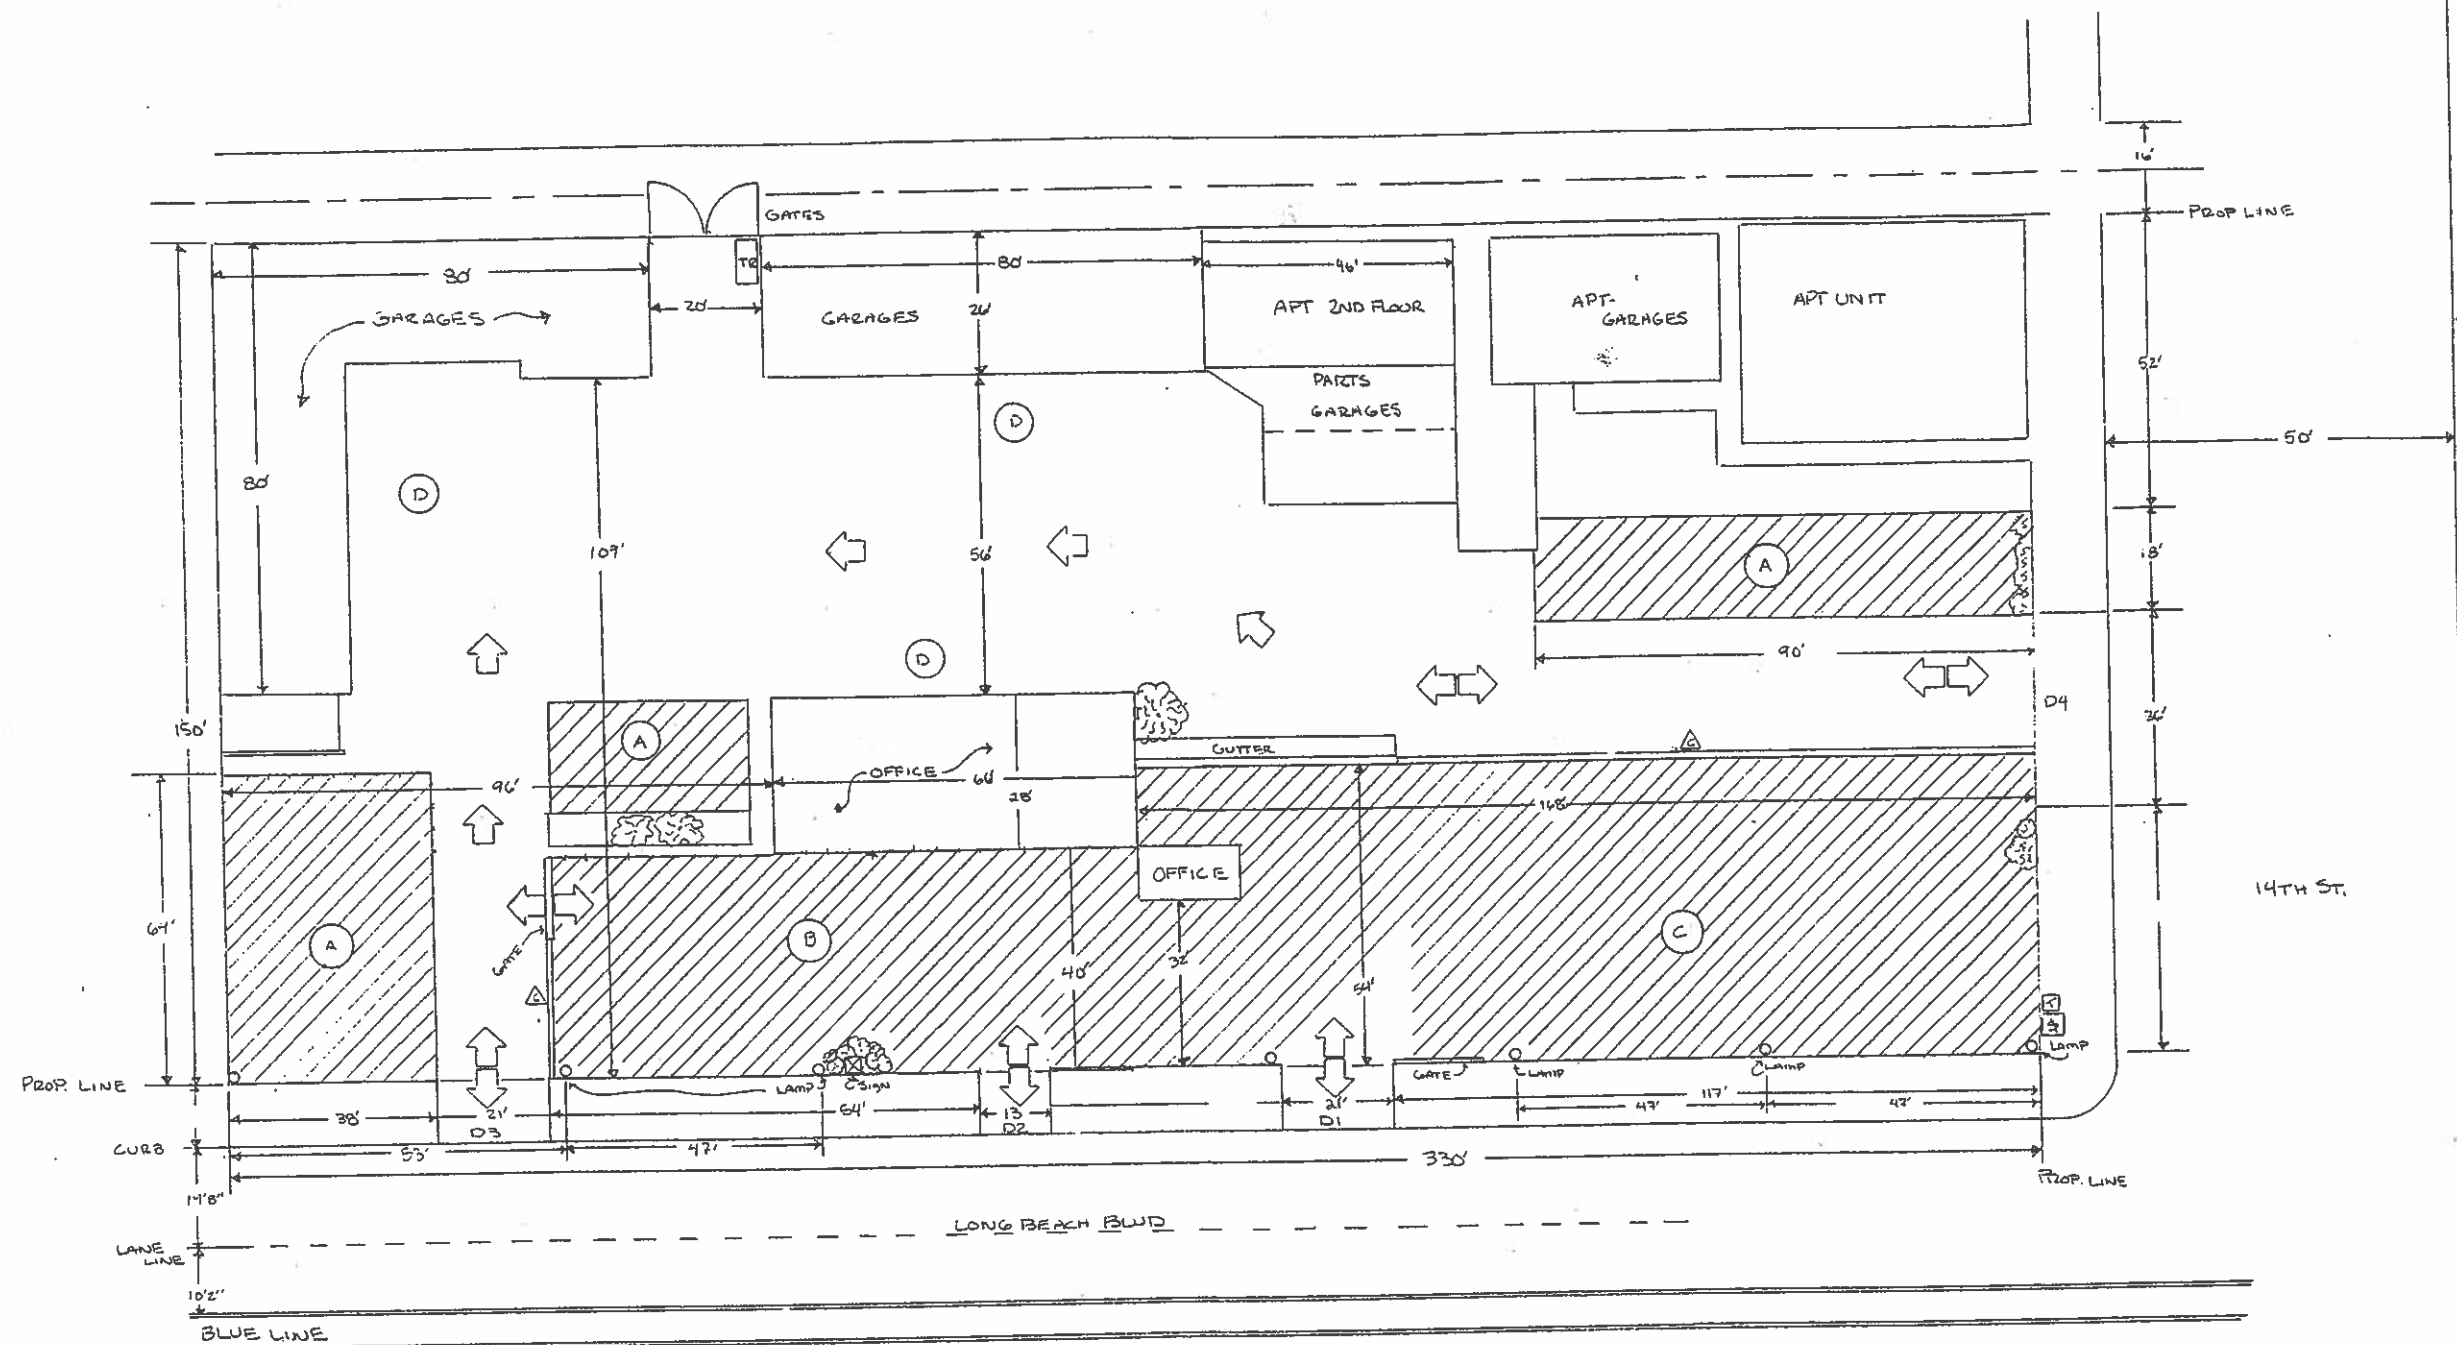

- (A) MISC. PARKING
- (B) CUSTOMER PARKING
- (C) SALES LOT PARKING
- (D) AUTO SHOPS CUSTOMER PARKING
- ←→ TRAFFIC FLOW
- TS SIGNAL BOX & TRANSFORMER
- BL BLUE LINE
- TR TRASH CONTAINERS
- D1, D2, D3, D4 DRIVEWAYS
- NOTE: LOT LIGHTING LAMP POST ON PROP LINE

CHAIN LINK
 AUTO STORAGE
 18,804 sq ft

JDD/LAMAR PARTERSHIP, LLC		1400-1450 LONG BEACH BLVD	
SCALE: 1/16" = 1'	APPROVED BY:	DRAWN BY: T. LAM	
DATE: 07/2011		REVISED	
TOWNSHIP OF ROBINSON TRACT LOTS 1, 3, 4		END, VARNNEY TRACT LOTS 10, 12, 14	
CONDITIONAL USE PERMIT		DRAWING NUMBER	
APPLICATION 1103-13			