

[illegible]

EXISTING BUILDING	8,000 S.F. +/-
EXISTING PATIO	4,580 S.F.
EXISTING PARKING	132 SPACES


Greamp, 6251 Pacific Coast Highway, Long Beach, CA
Moti Kordek, Owner's Representative

Gentelen Architects
907 N. Woods Avenue, Fullerton, CA 92632

714. 680-3879.

Site Plan

1
1st = 20th

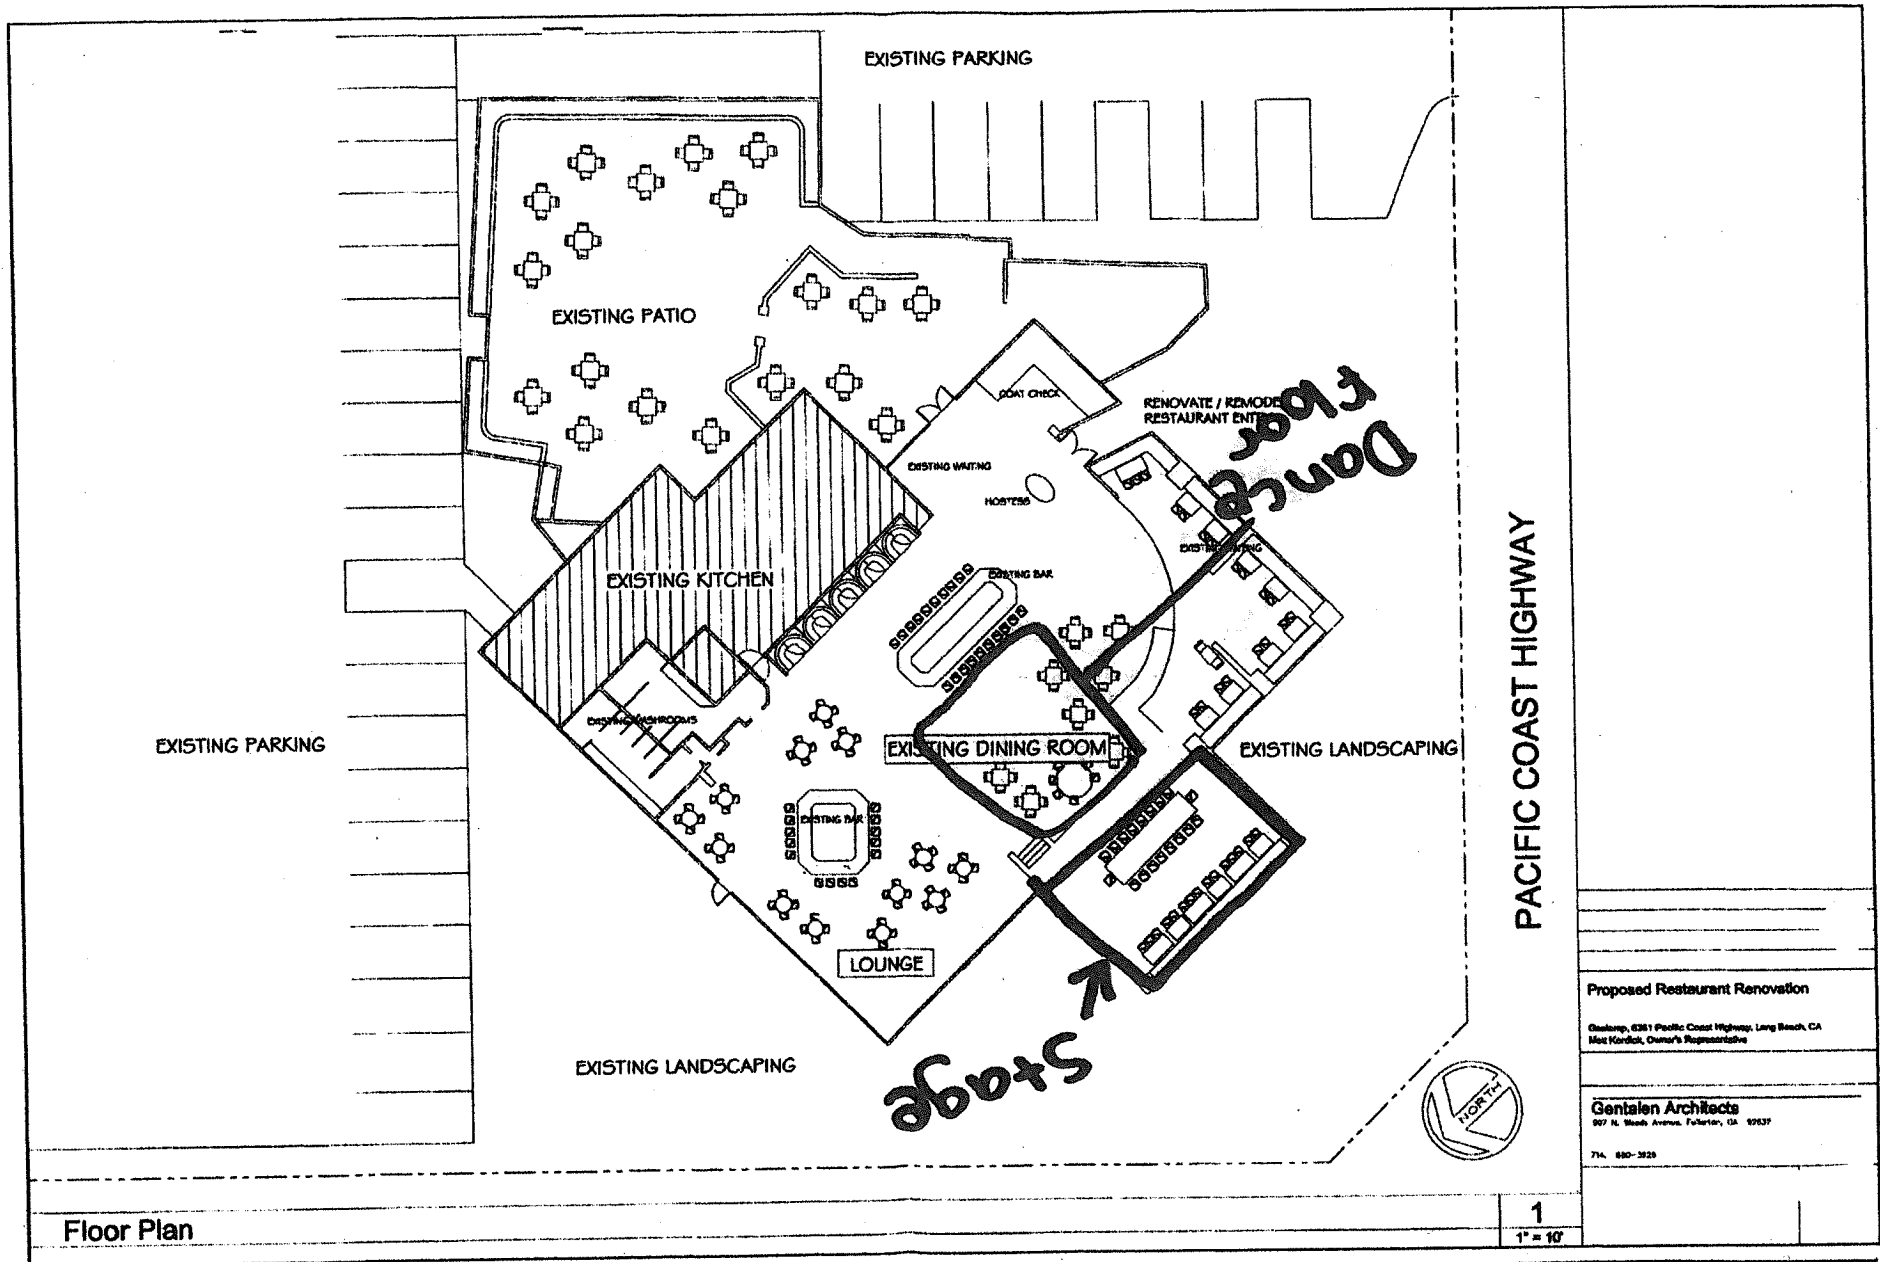

Proposed Restaurant Renovation

Challenge, 6361 Pacific Coast Highway, Long Beach, CA
Max Kordick, Owner's Representative

Gentelen Architects

907 N. Beach Avenue, Fullerton, CA 92637

714. 680-3828