




EXHIBIT B

PARKING:	
EXISTING LAYOUT - 195 STALLS	
MODIFIED LAYOUT	
-	121 STANDARD STALLS
-	83 COMPACT STALLS
TOTAL	204 STALLS

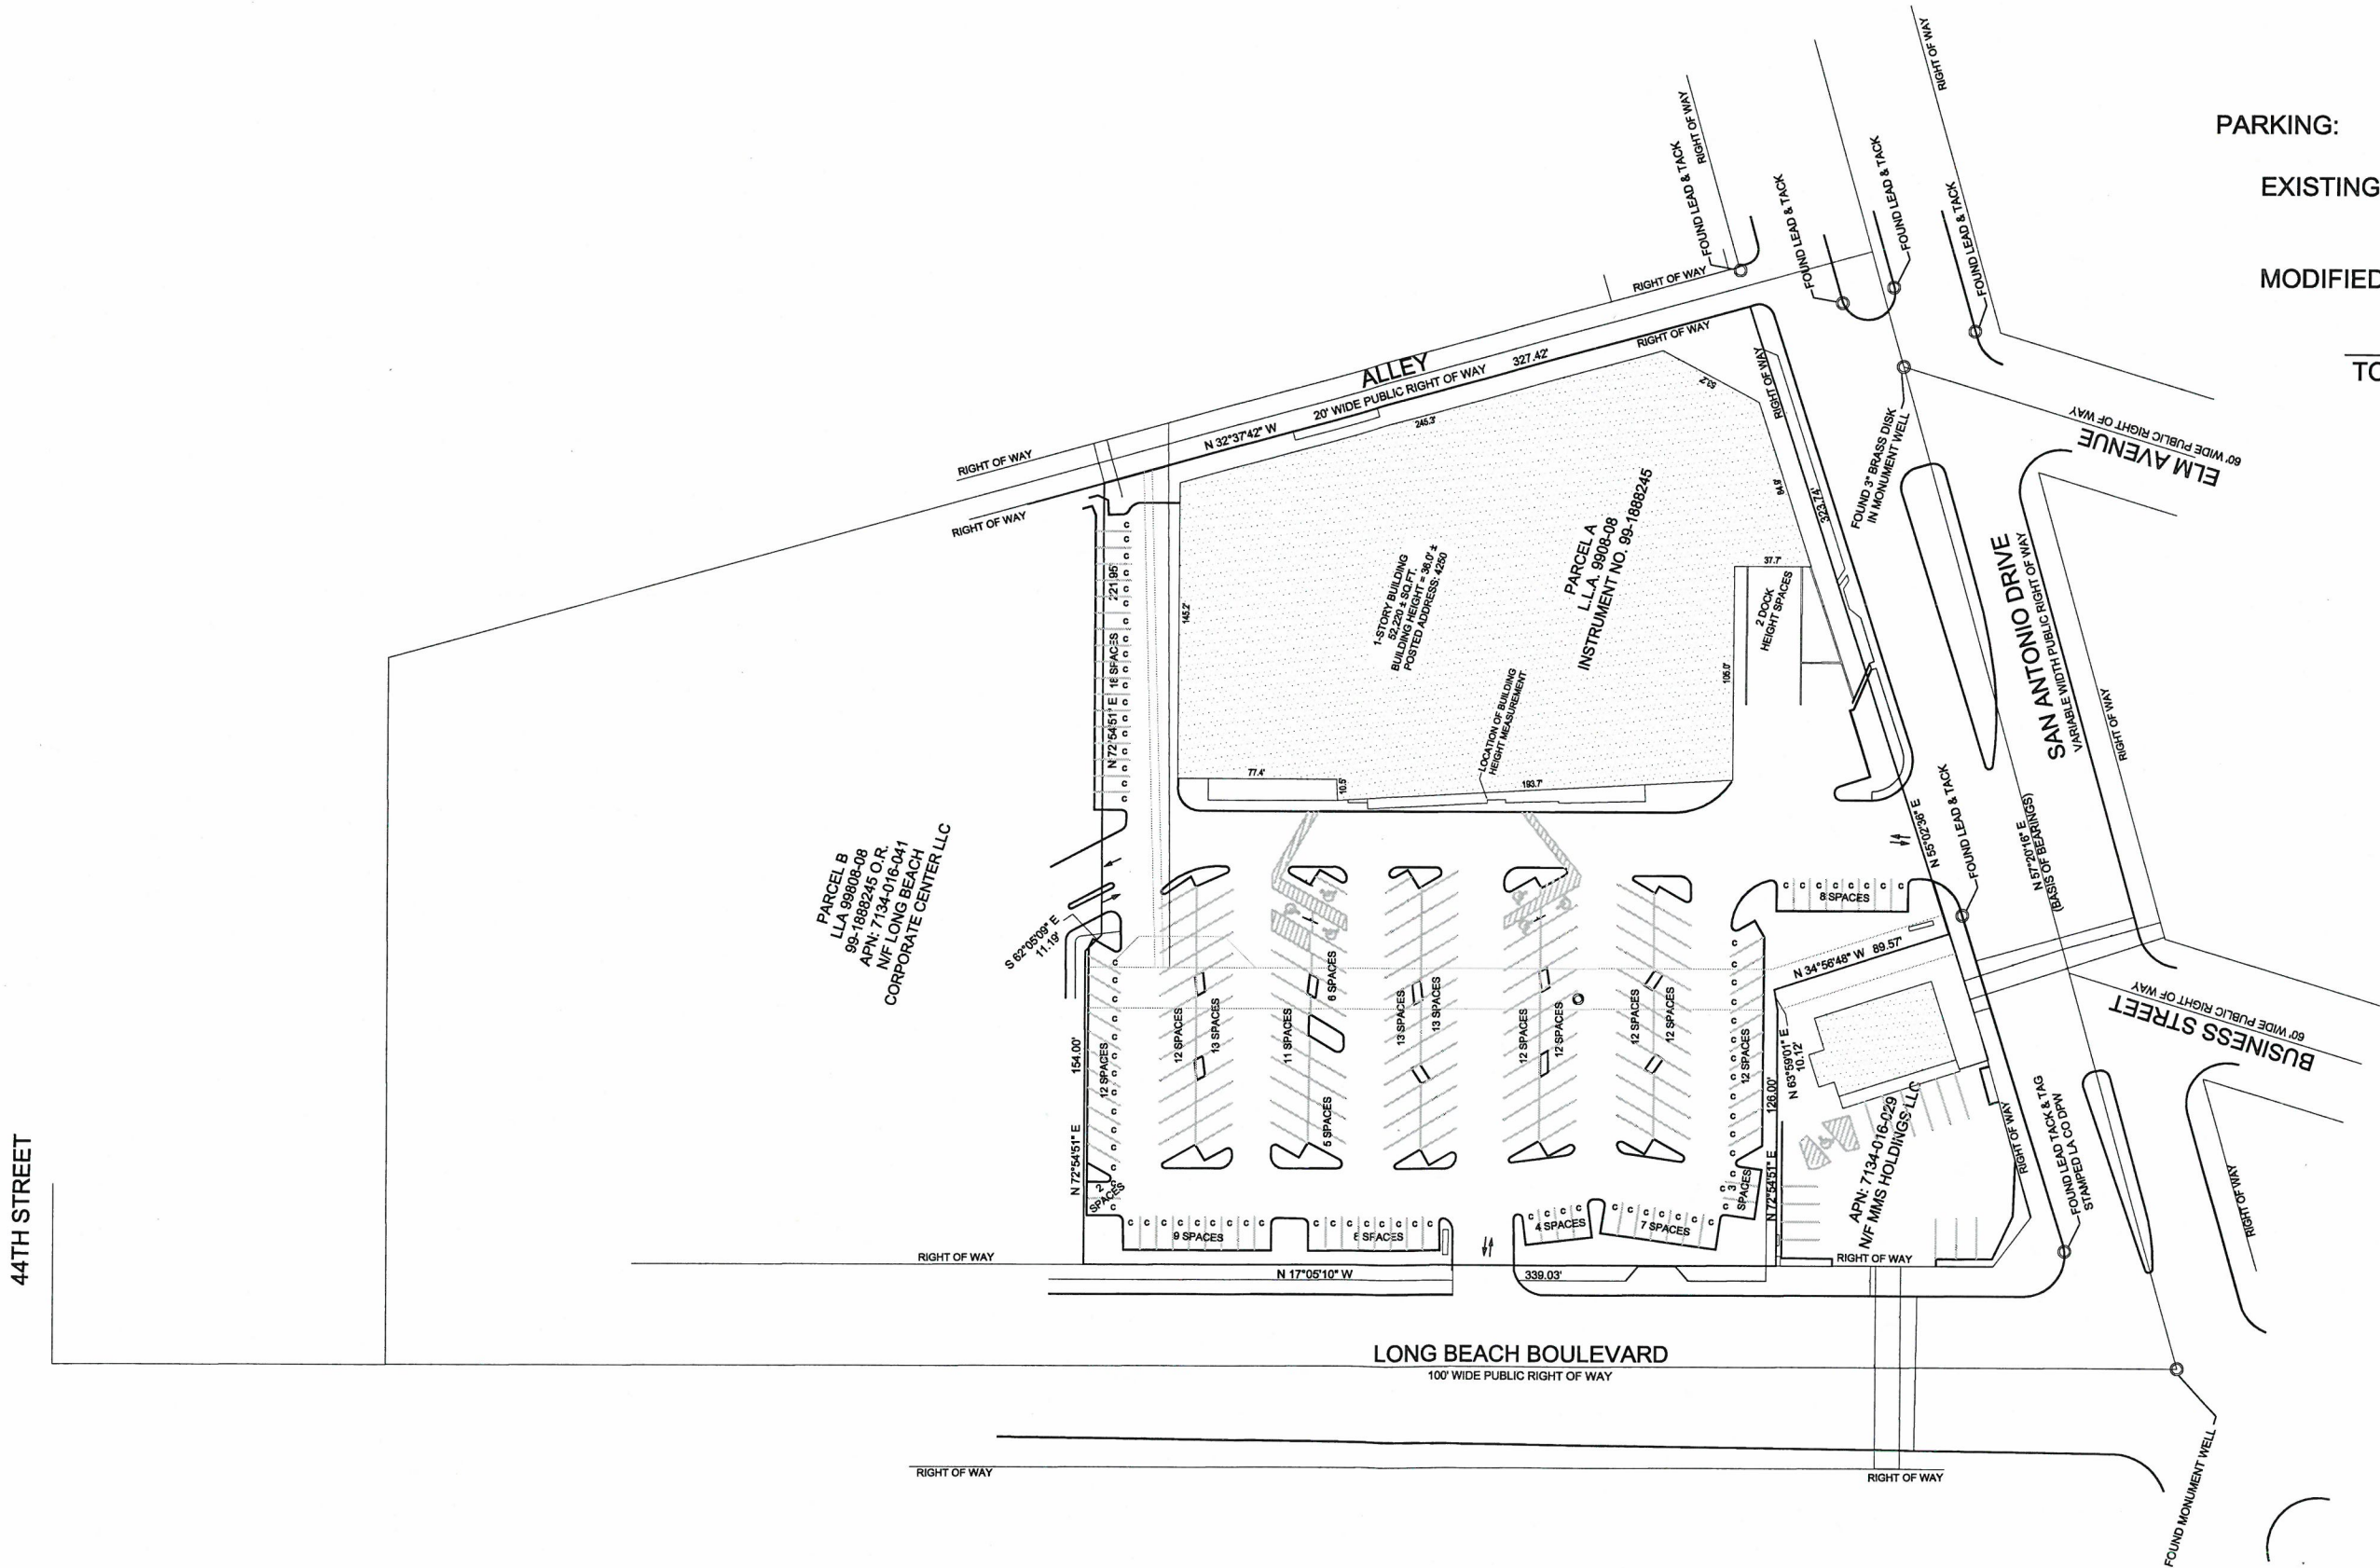

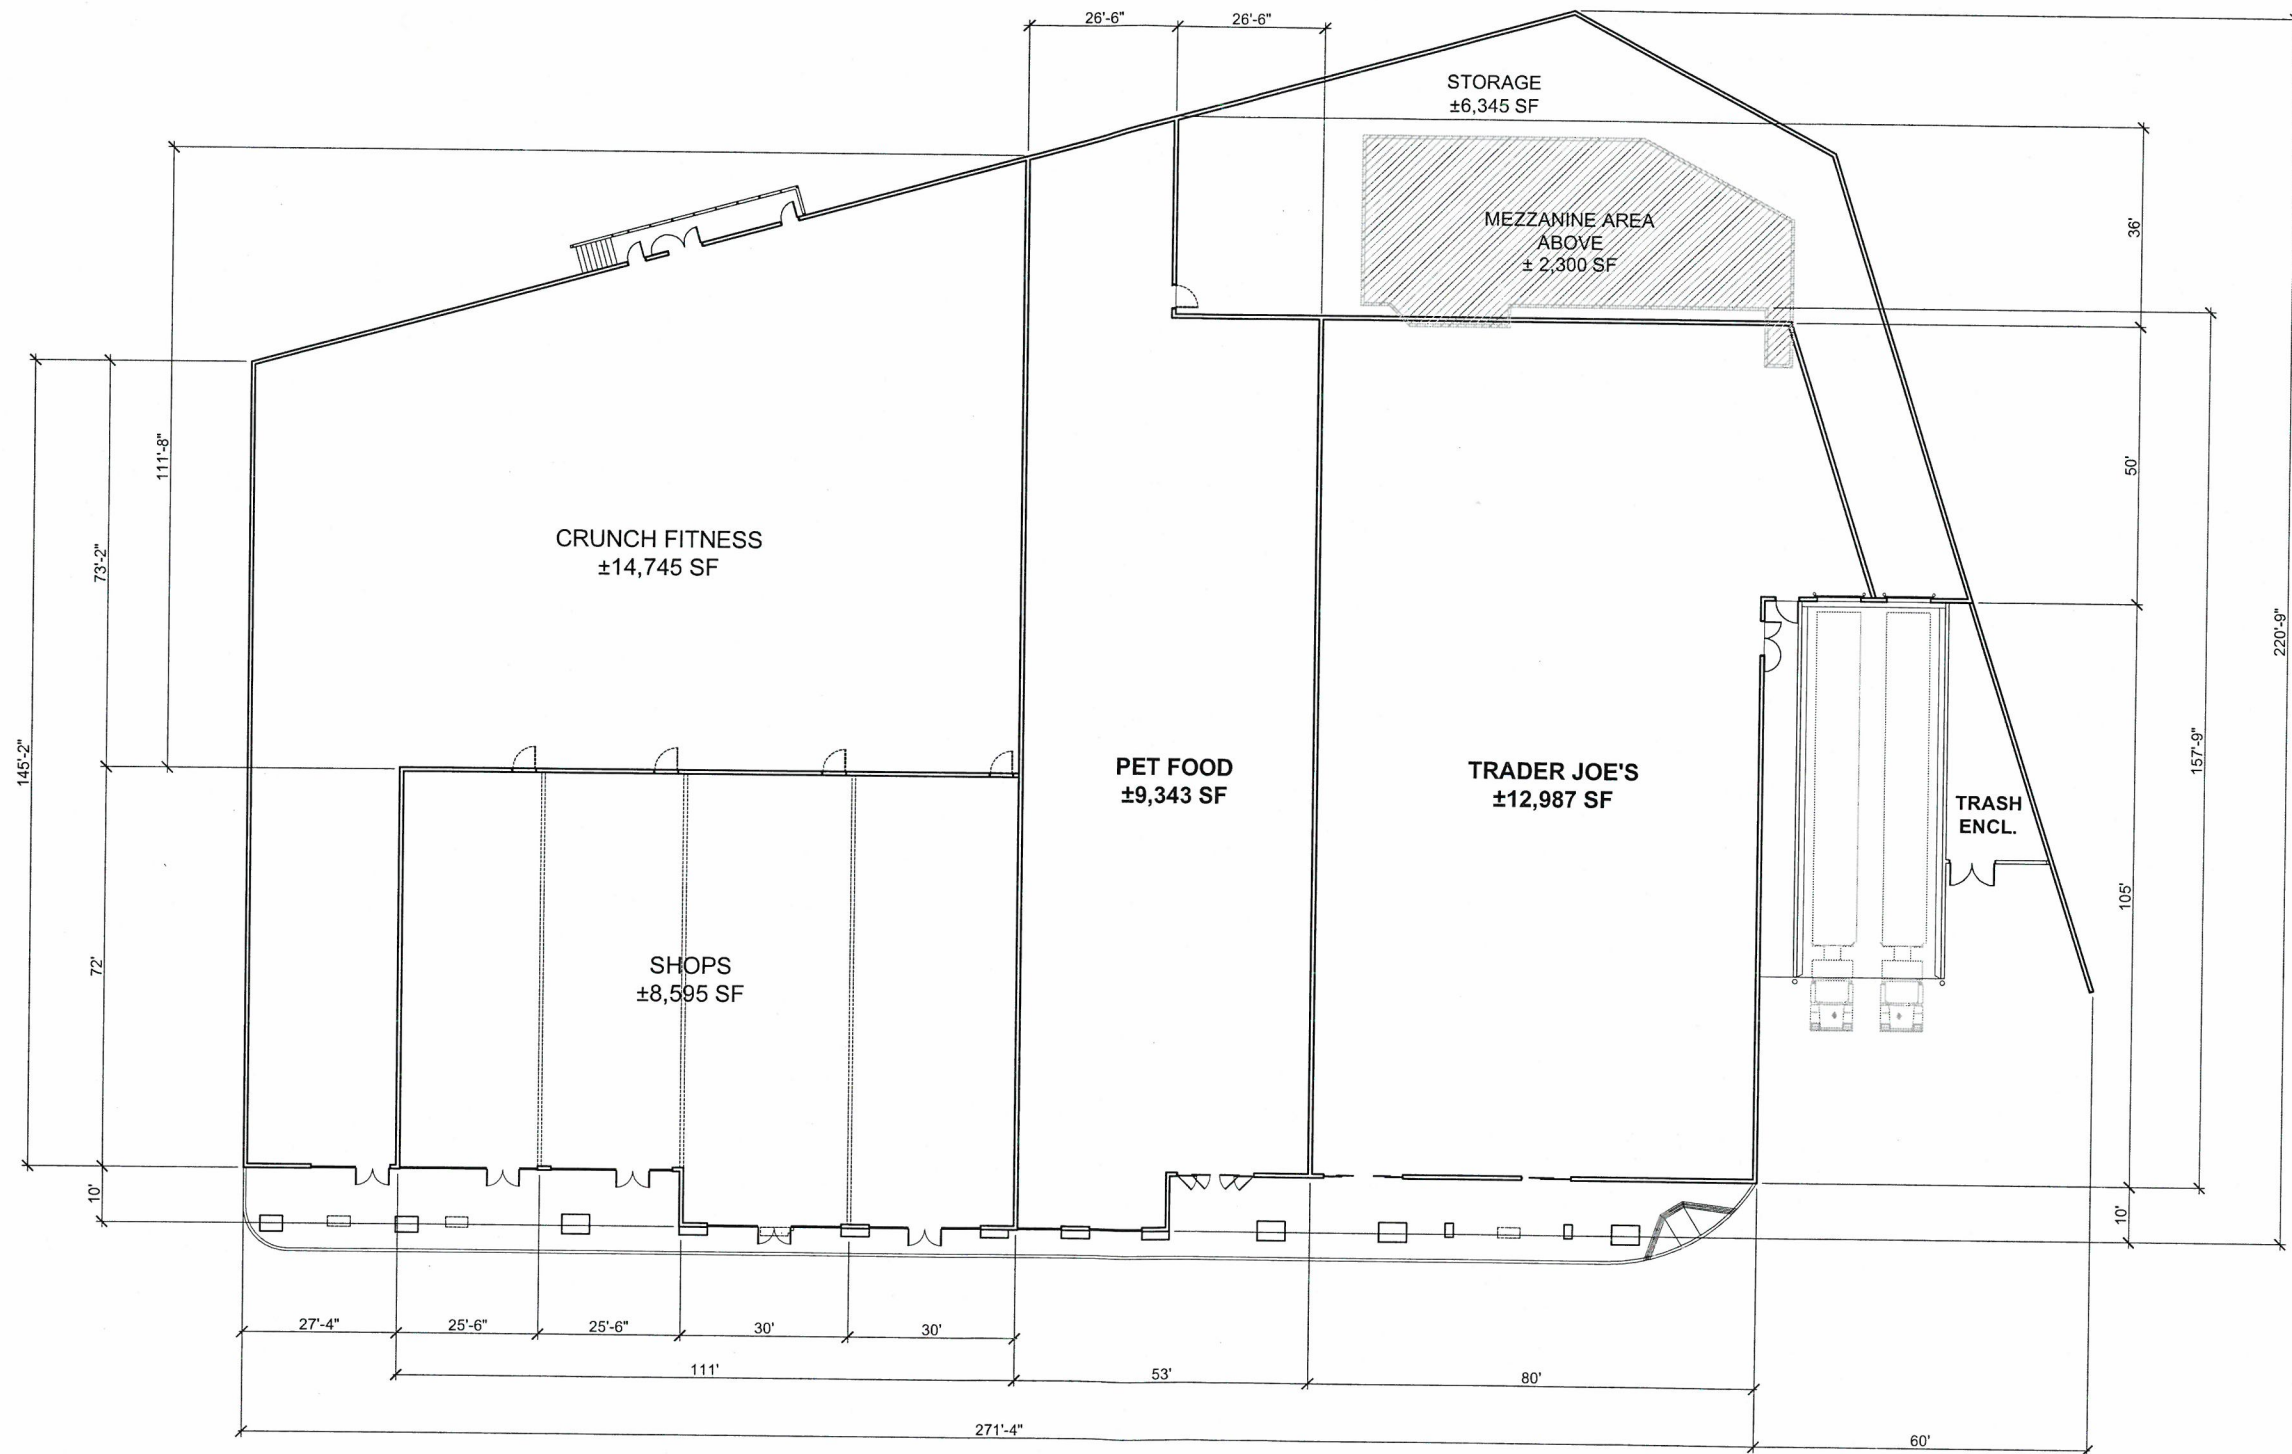

FLOOR PLAN

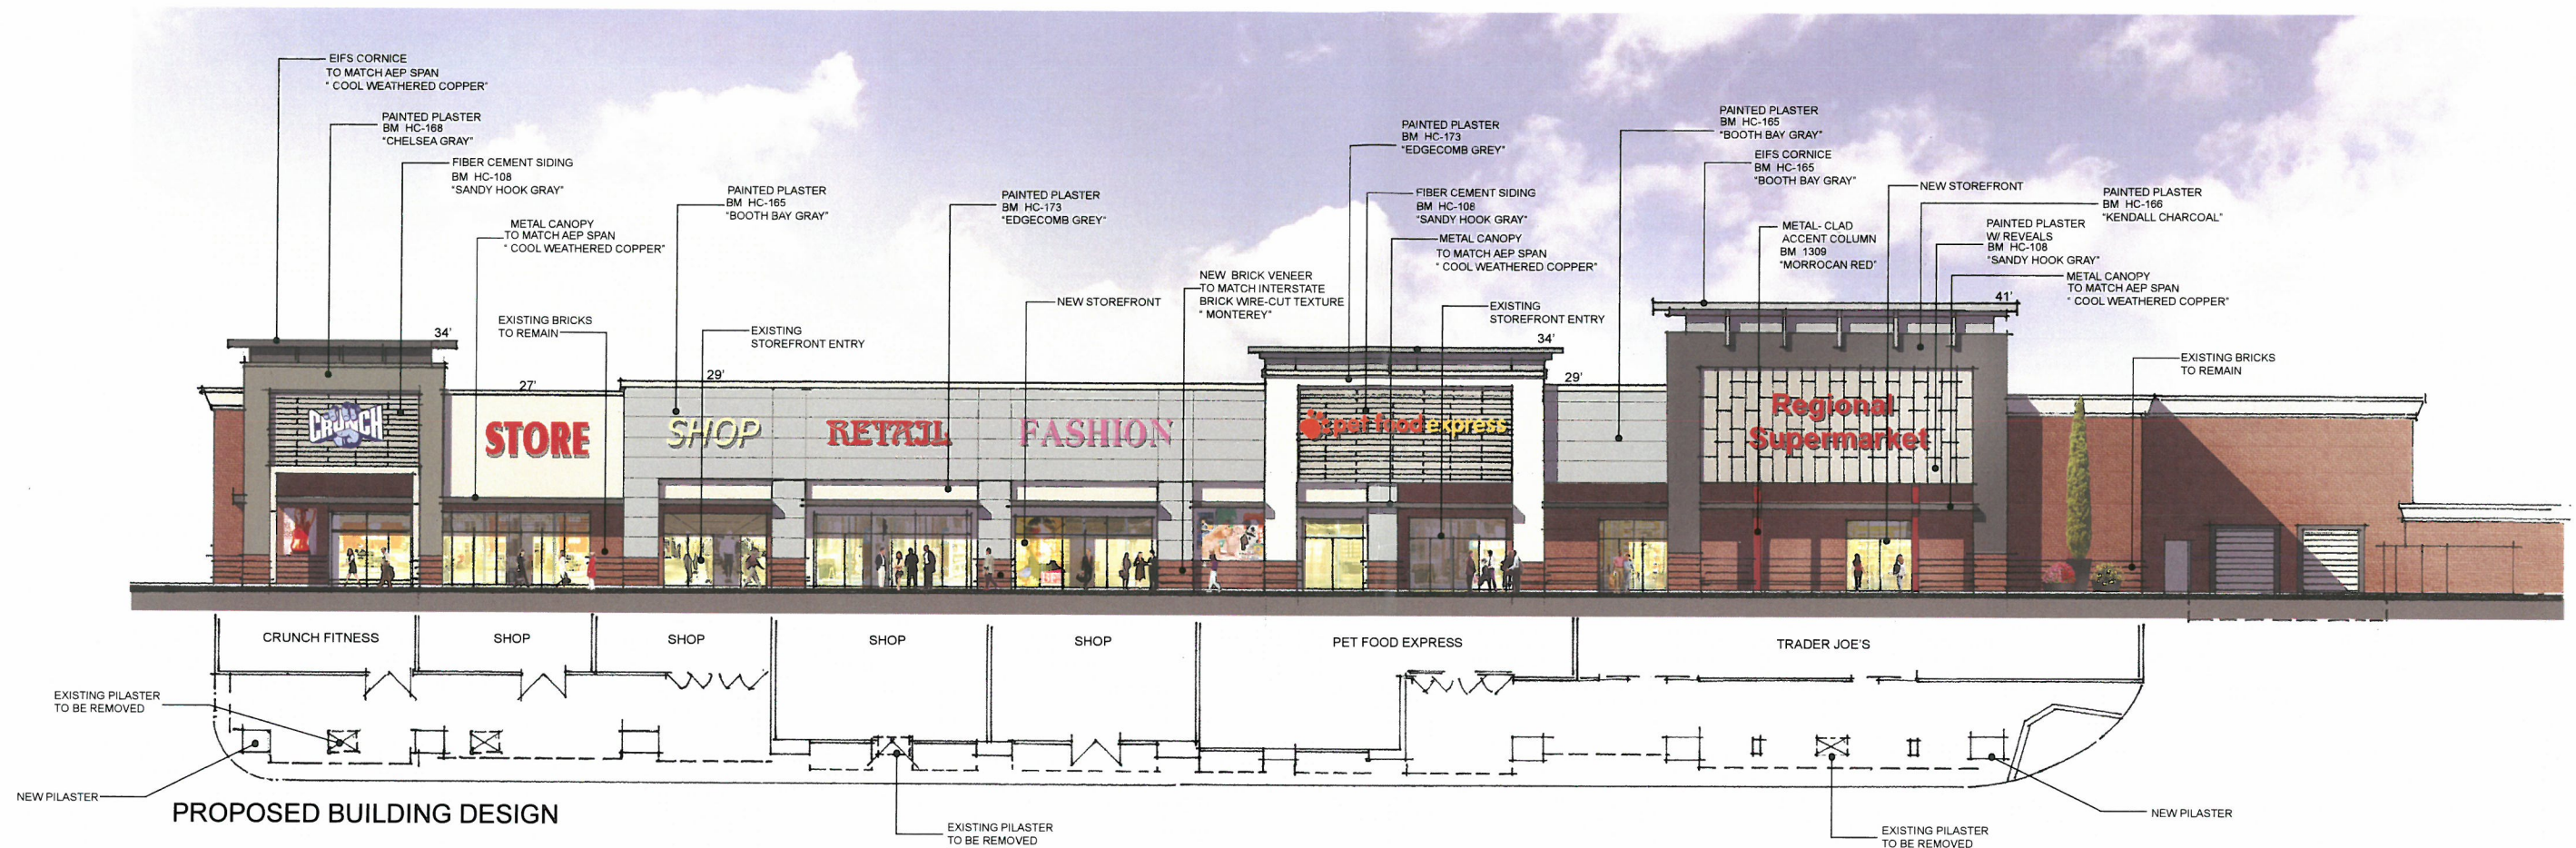

EXISTING CONDITION

