



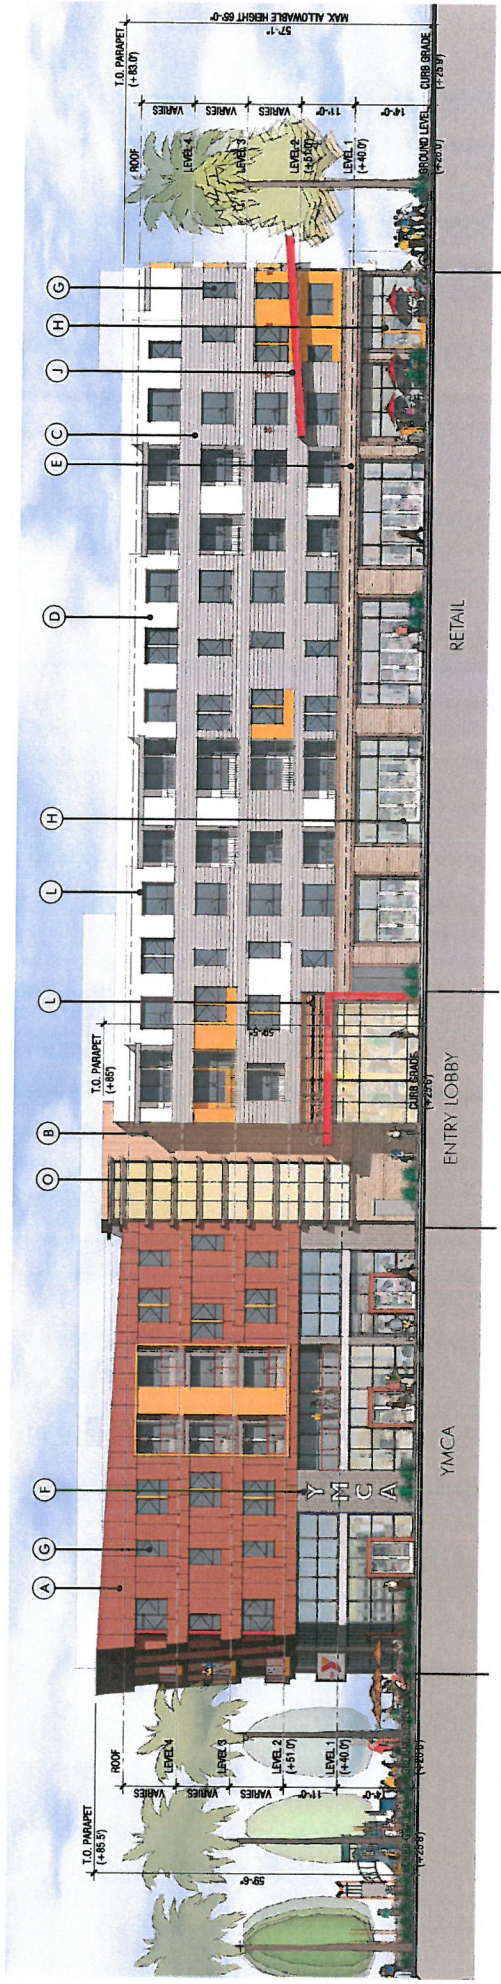

1 LONG BEACH BOULEVARD
WEST ELEVATION

LEGEND

- A CEMENTITIOUS FIBER BOARD PANELS
- B CORRUGATED METAL
- C CEMENTITIOUS FIBER BOARD HORIZONTAL SIDING
- D SMOOTH STUCCO
- E FORMED IN PLACE CONCRETE / SPLIT FACED CMU BLOCK
- F DECORATIVE CONCRETE PANEL
- G DUAL GLAZED WINDOWS
- H ALUMINUM STOREFRONT
- I METAL AWININGS
- J ROLL-UP ALUMINUM DOORS
- K LOUVER/ SUN SHADE
- L GREEN WALL
- M SECURITY GATE
- N HORIZONTAL METAL FINS
- O TRANSLUCENT PANEL

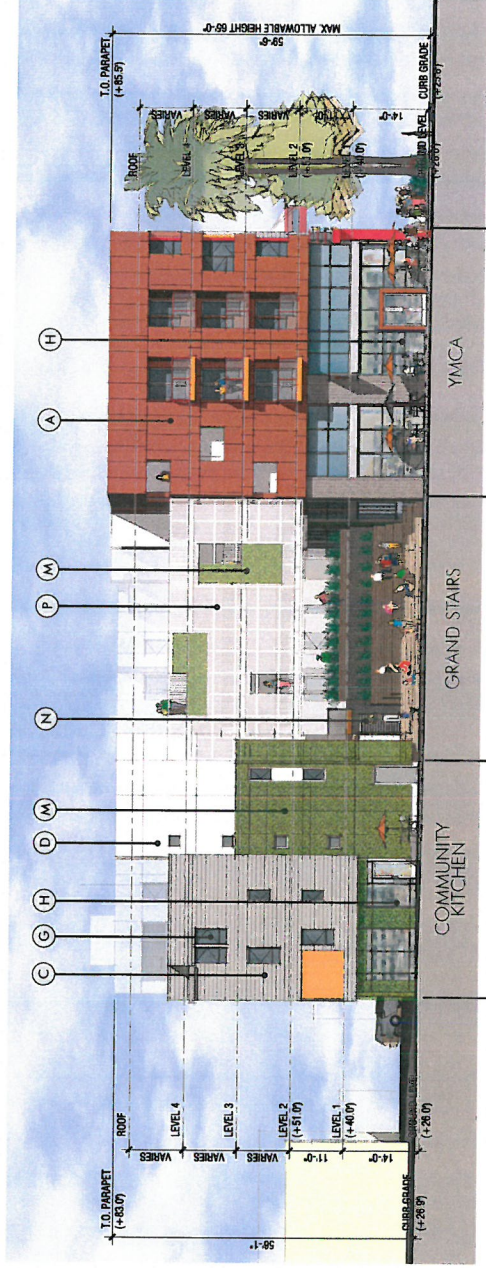

2 RHEA STREET
NORTH ELEVATION

