

NOTE:


1. CONCRETE AND REINFORCEMENT DETAILS TO BE PROVIDED BY THE DESIGN ENGINEER.

NOT TO SCALE

STANDARD - DETAILS  
WELL VENT  
OIL WELL REDEVELOPMENT  
LONG BEACH, CALIFORNIA

JANUARY 2020

FIGURE  
1

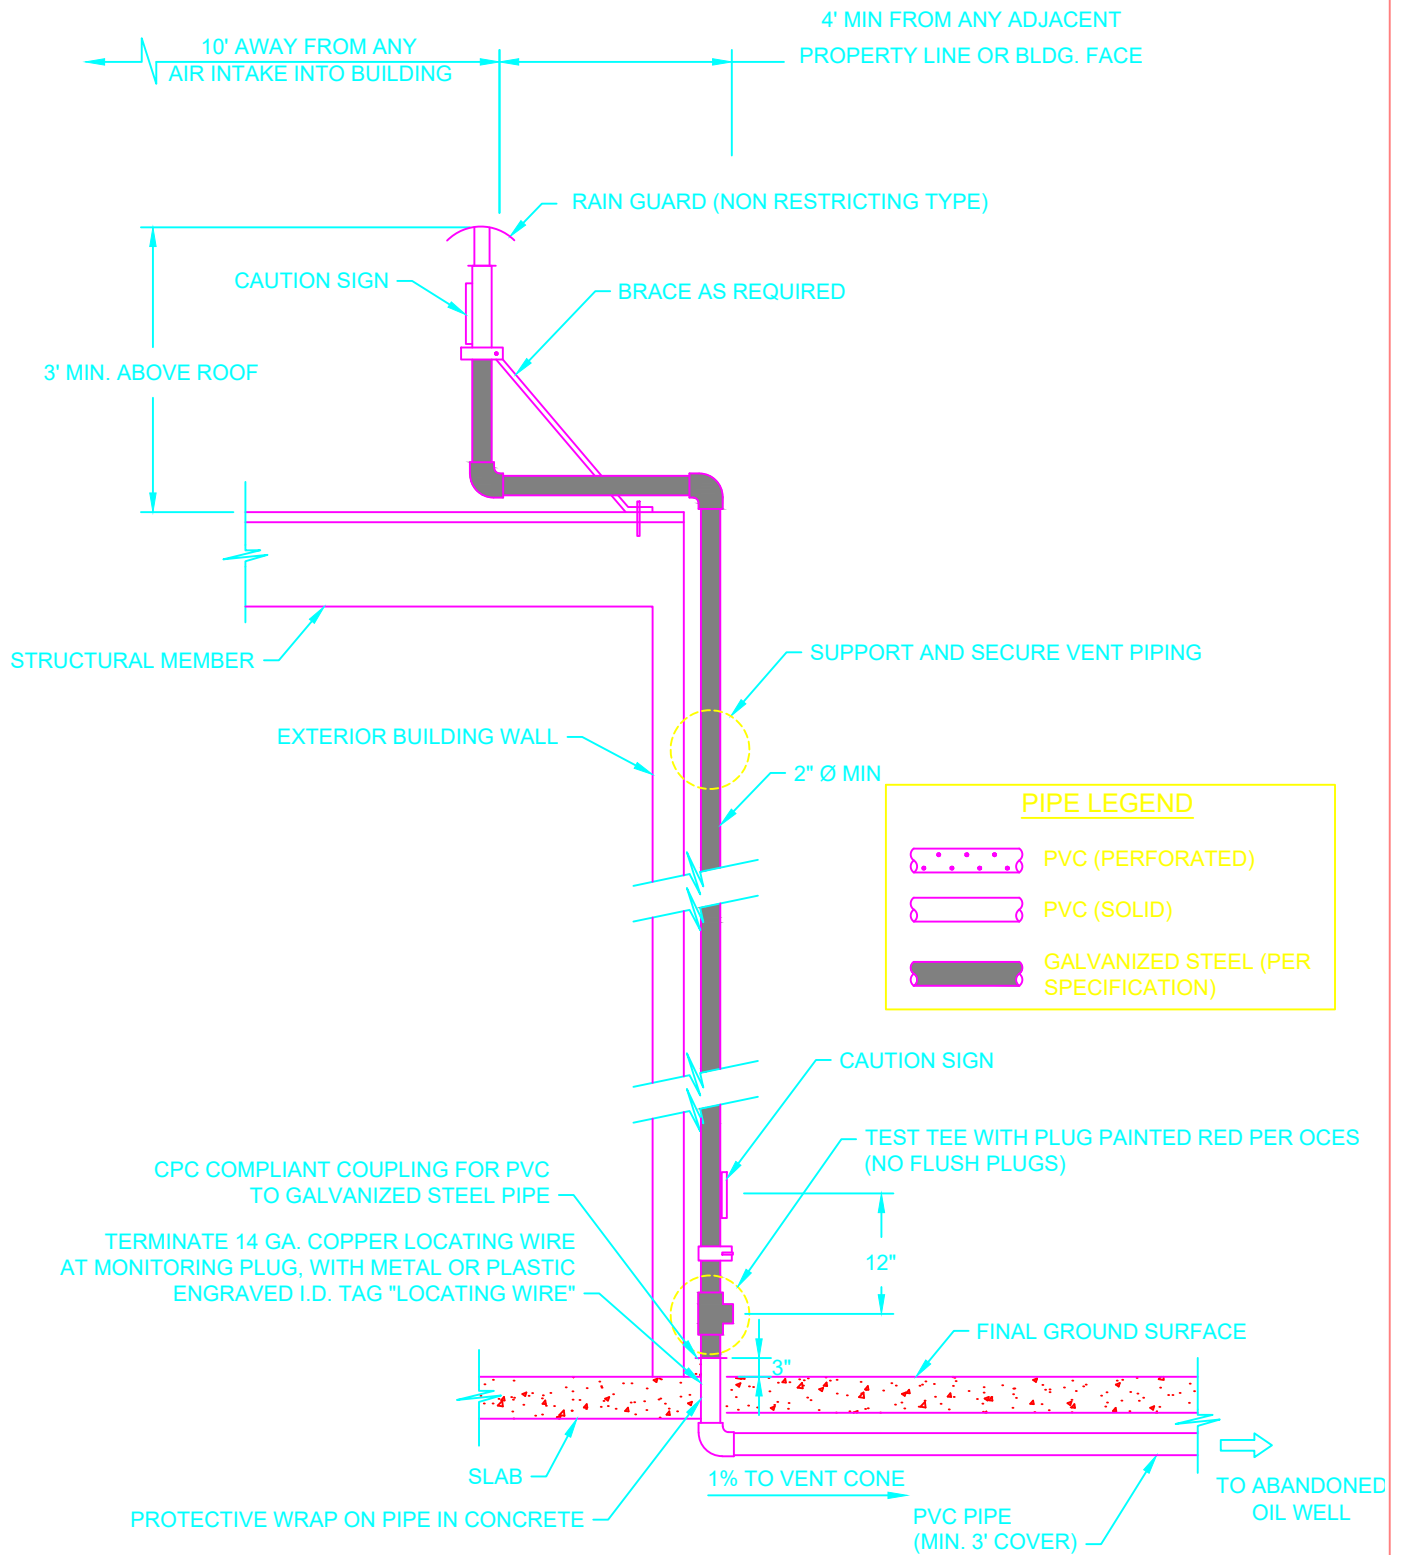

NOTES:


1. VENT PIPE AND RISER PER CURRENT ADOPTED CPC.
2. CPC - CALIFORNIA PLUMBING CODE.

NOT TO SCALE

STANDARD - DETAILS  
OIL WELL VENT RISER  
OIL WELL REDEVELOPMENT  
LONG BEACH, CALIFORNIA

JANUARY 2020

FIGURE  
2

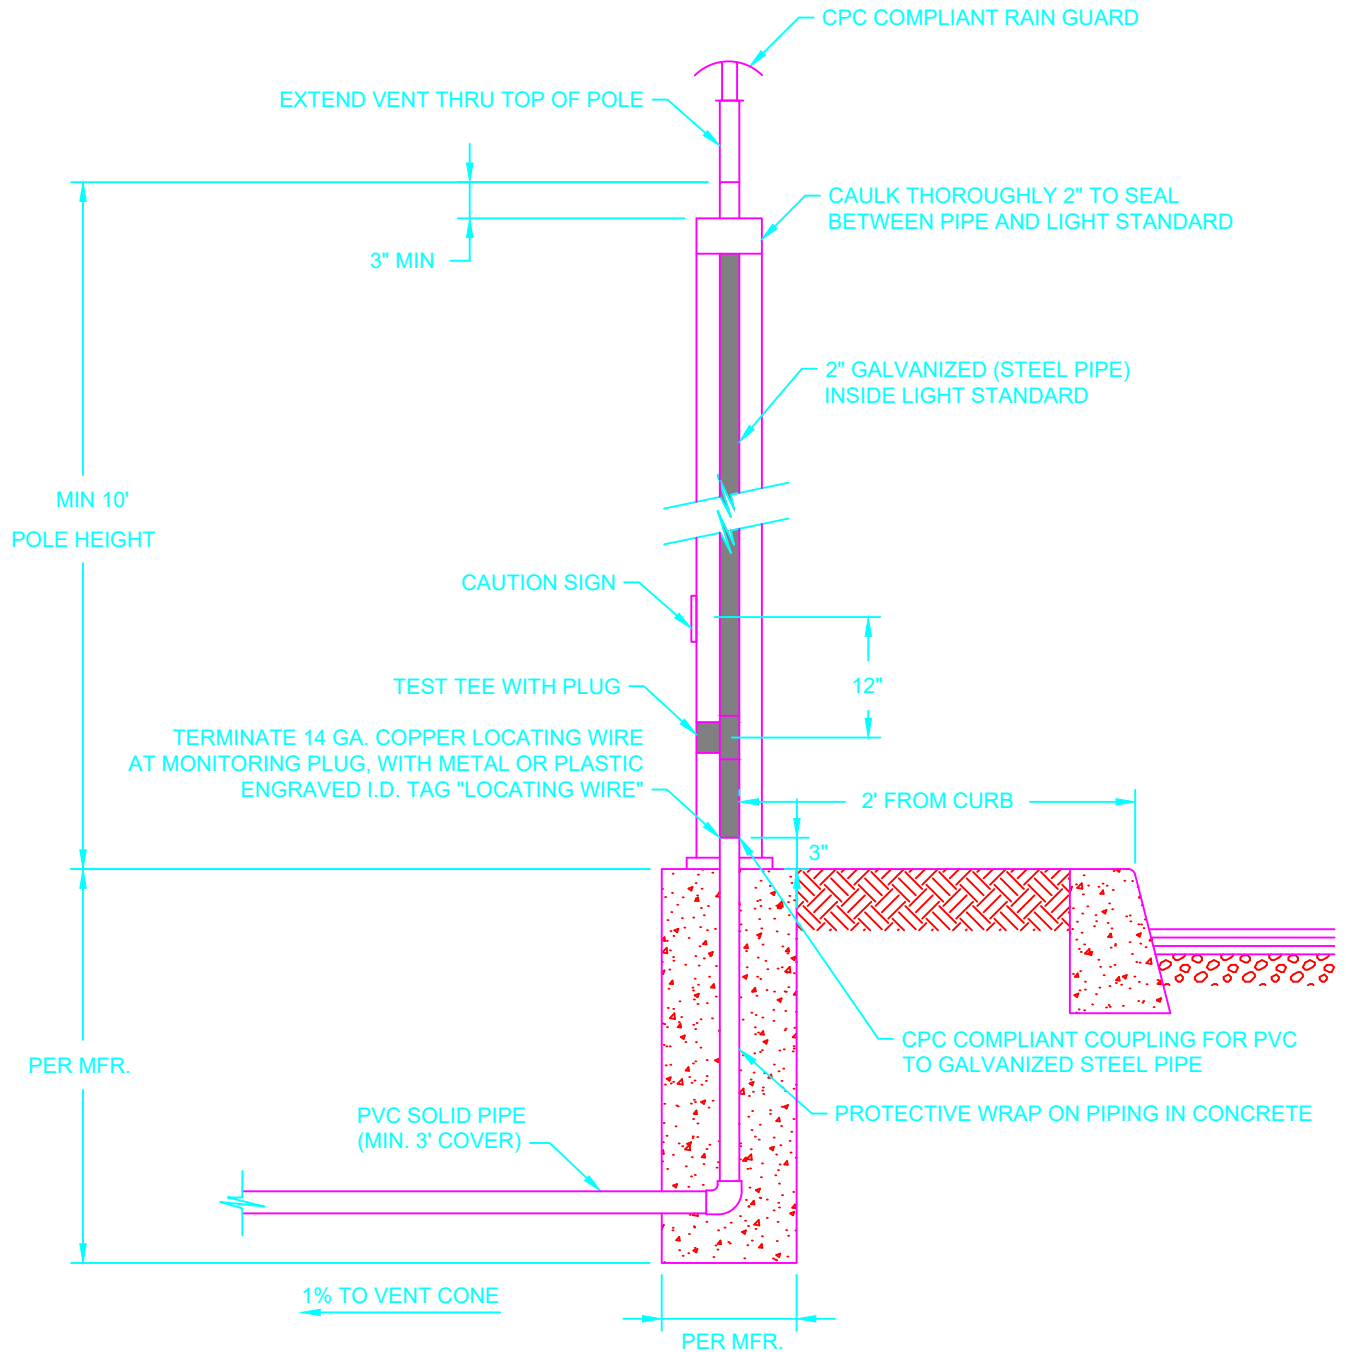


NOT TO SCALE

STANDARD - DETAILS  
OIL WELL VENT RISER TO LIGHT STANDARD  
OIL WELL REDEVELOPMENT  
LONG BEACH, CALIFORNIA

JANUARY 2020

FIGURE  
3

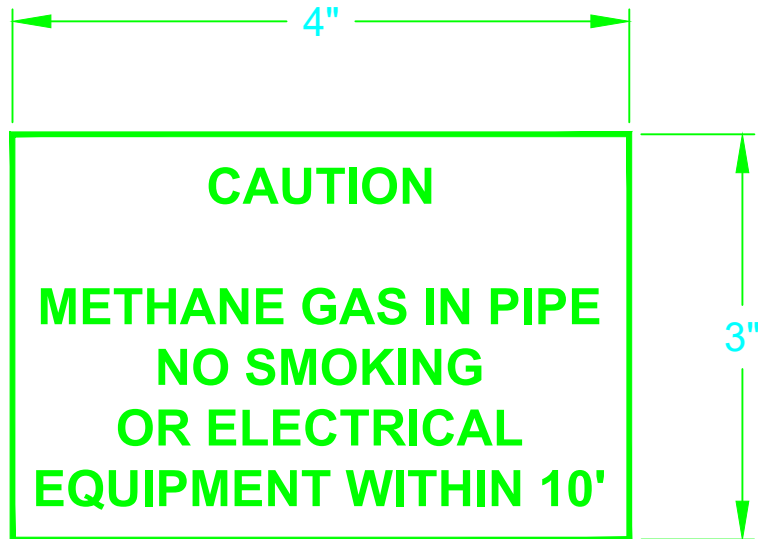

NOTES:

1. SIGN SHALL BE PLASTIC WITH ADHESIVE BACKING OR APPROVED EQUAL.
2. 1/4" HIGH BLACK LETTERS ON WHITE BACKGROUND AT A MINIMUM.

NOT TO SCALE

STANDARD - DETAILS  
OIL VENT SIGN  
OIL WELL REDEVELOPMENT  
LONG BEACH, CALIFORNIA

JANUARY 2020

FIGURE  
4