



-    GREEN BICYCLE CROSSING
-  EXISTING TREE TO REMAIN
(142 TOTAL)
-  EXISTING TREE TO BE RELOCATED
(44 TOTAL)
-  RELOCATED TREE NEW LOCATION
(44 TOTAL)
-  PROPOSED MEXICAN FAN PALM
(22 TOTAL)
-  PROPOSED CANOPY TREE
(17 TOTAL)

LEGEND

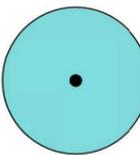

5' WIDE PARKWAY CULVERT

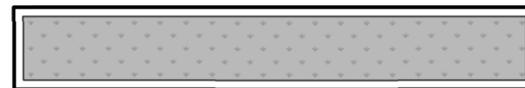

NEW CURB / MEDIAN / LANDSCAPING



"NO PARKING" / BUFFER / BUS LOADING AREA




BIKE LANE




PARKING METERS



PADDLE BOLLARDS

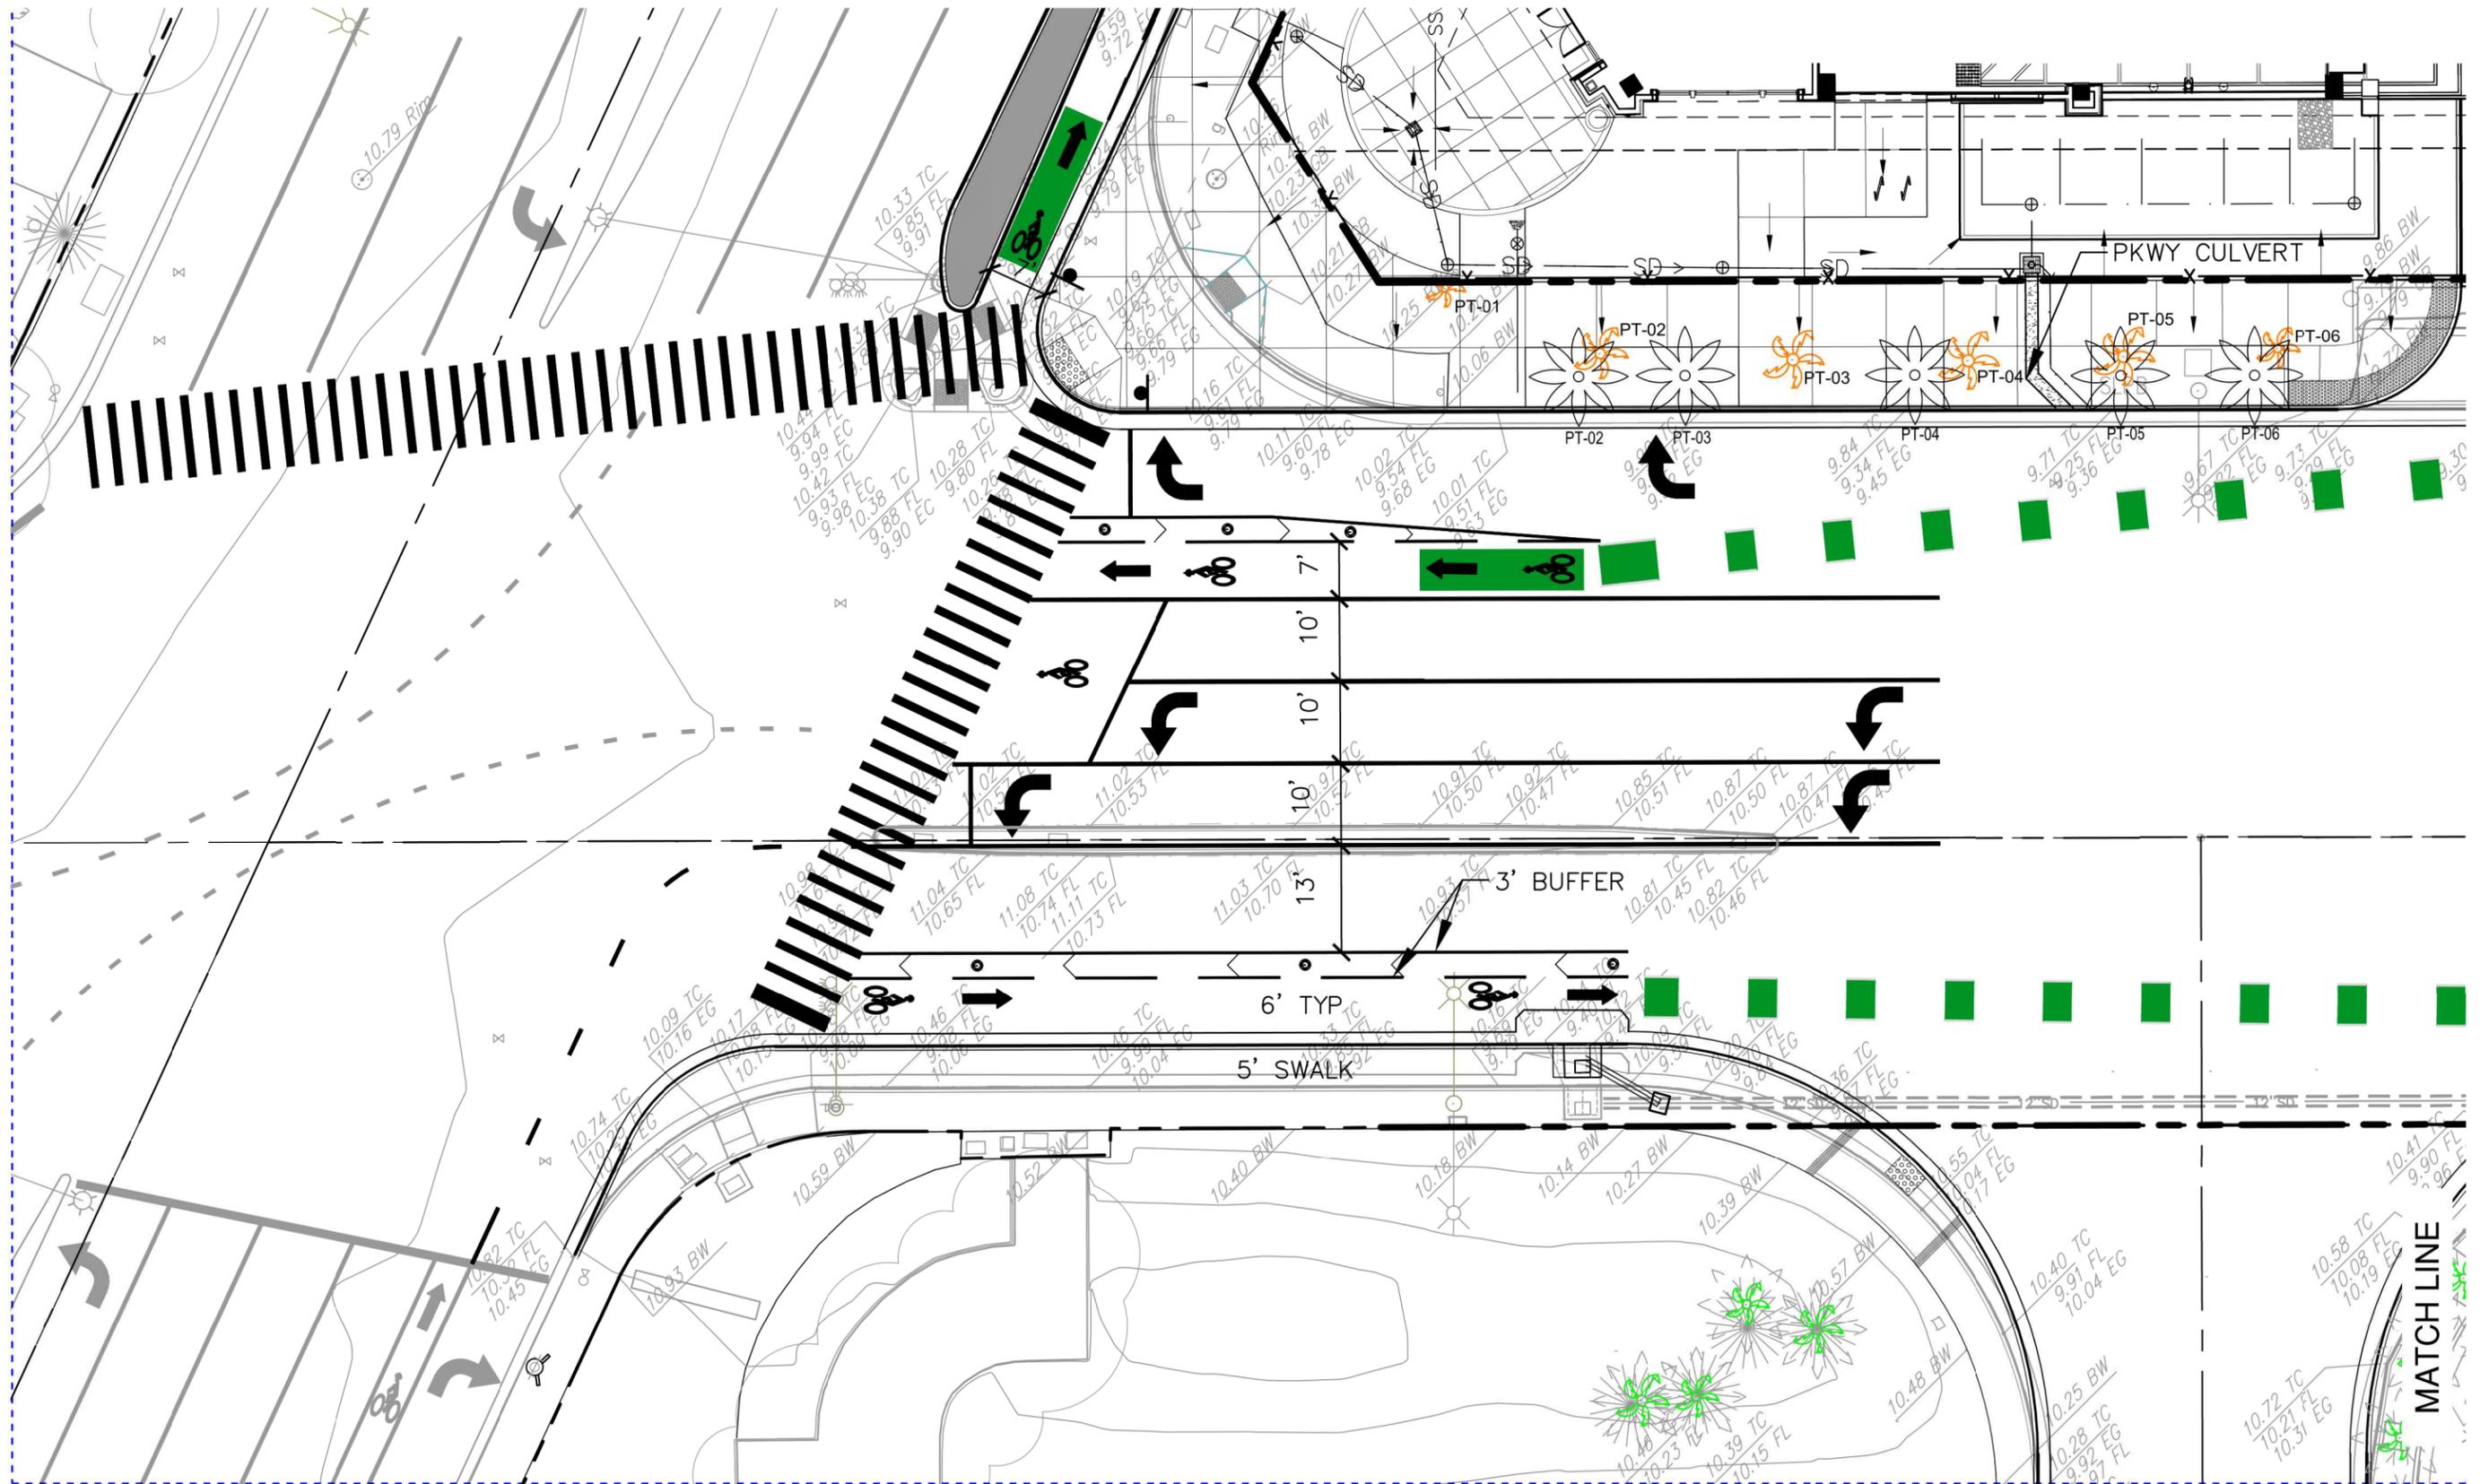

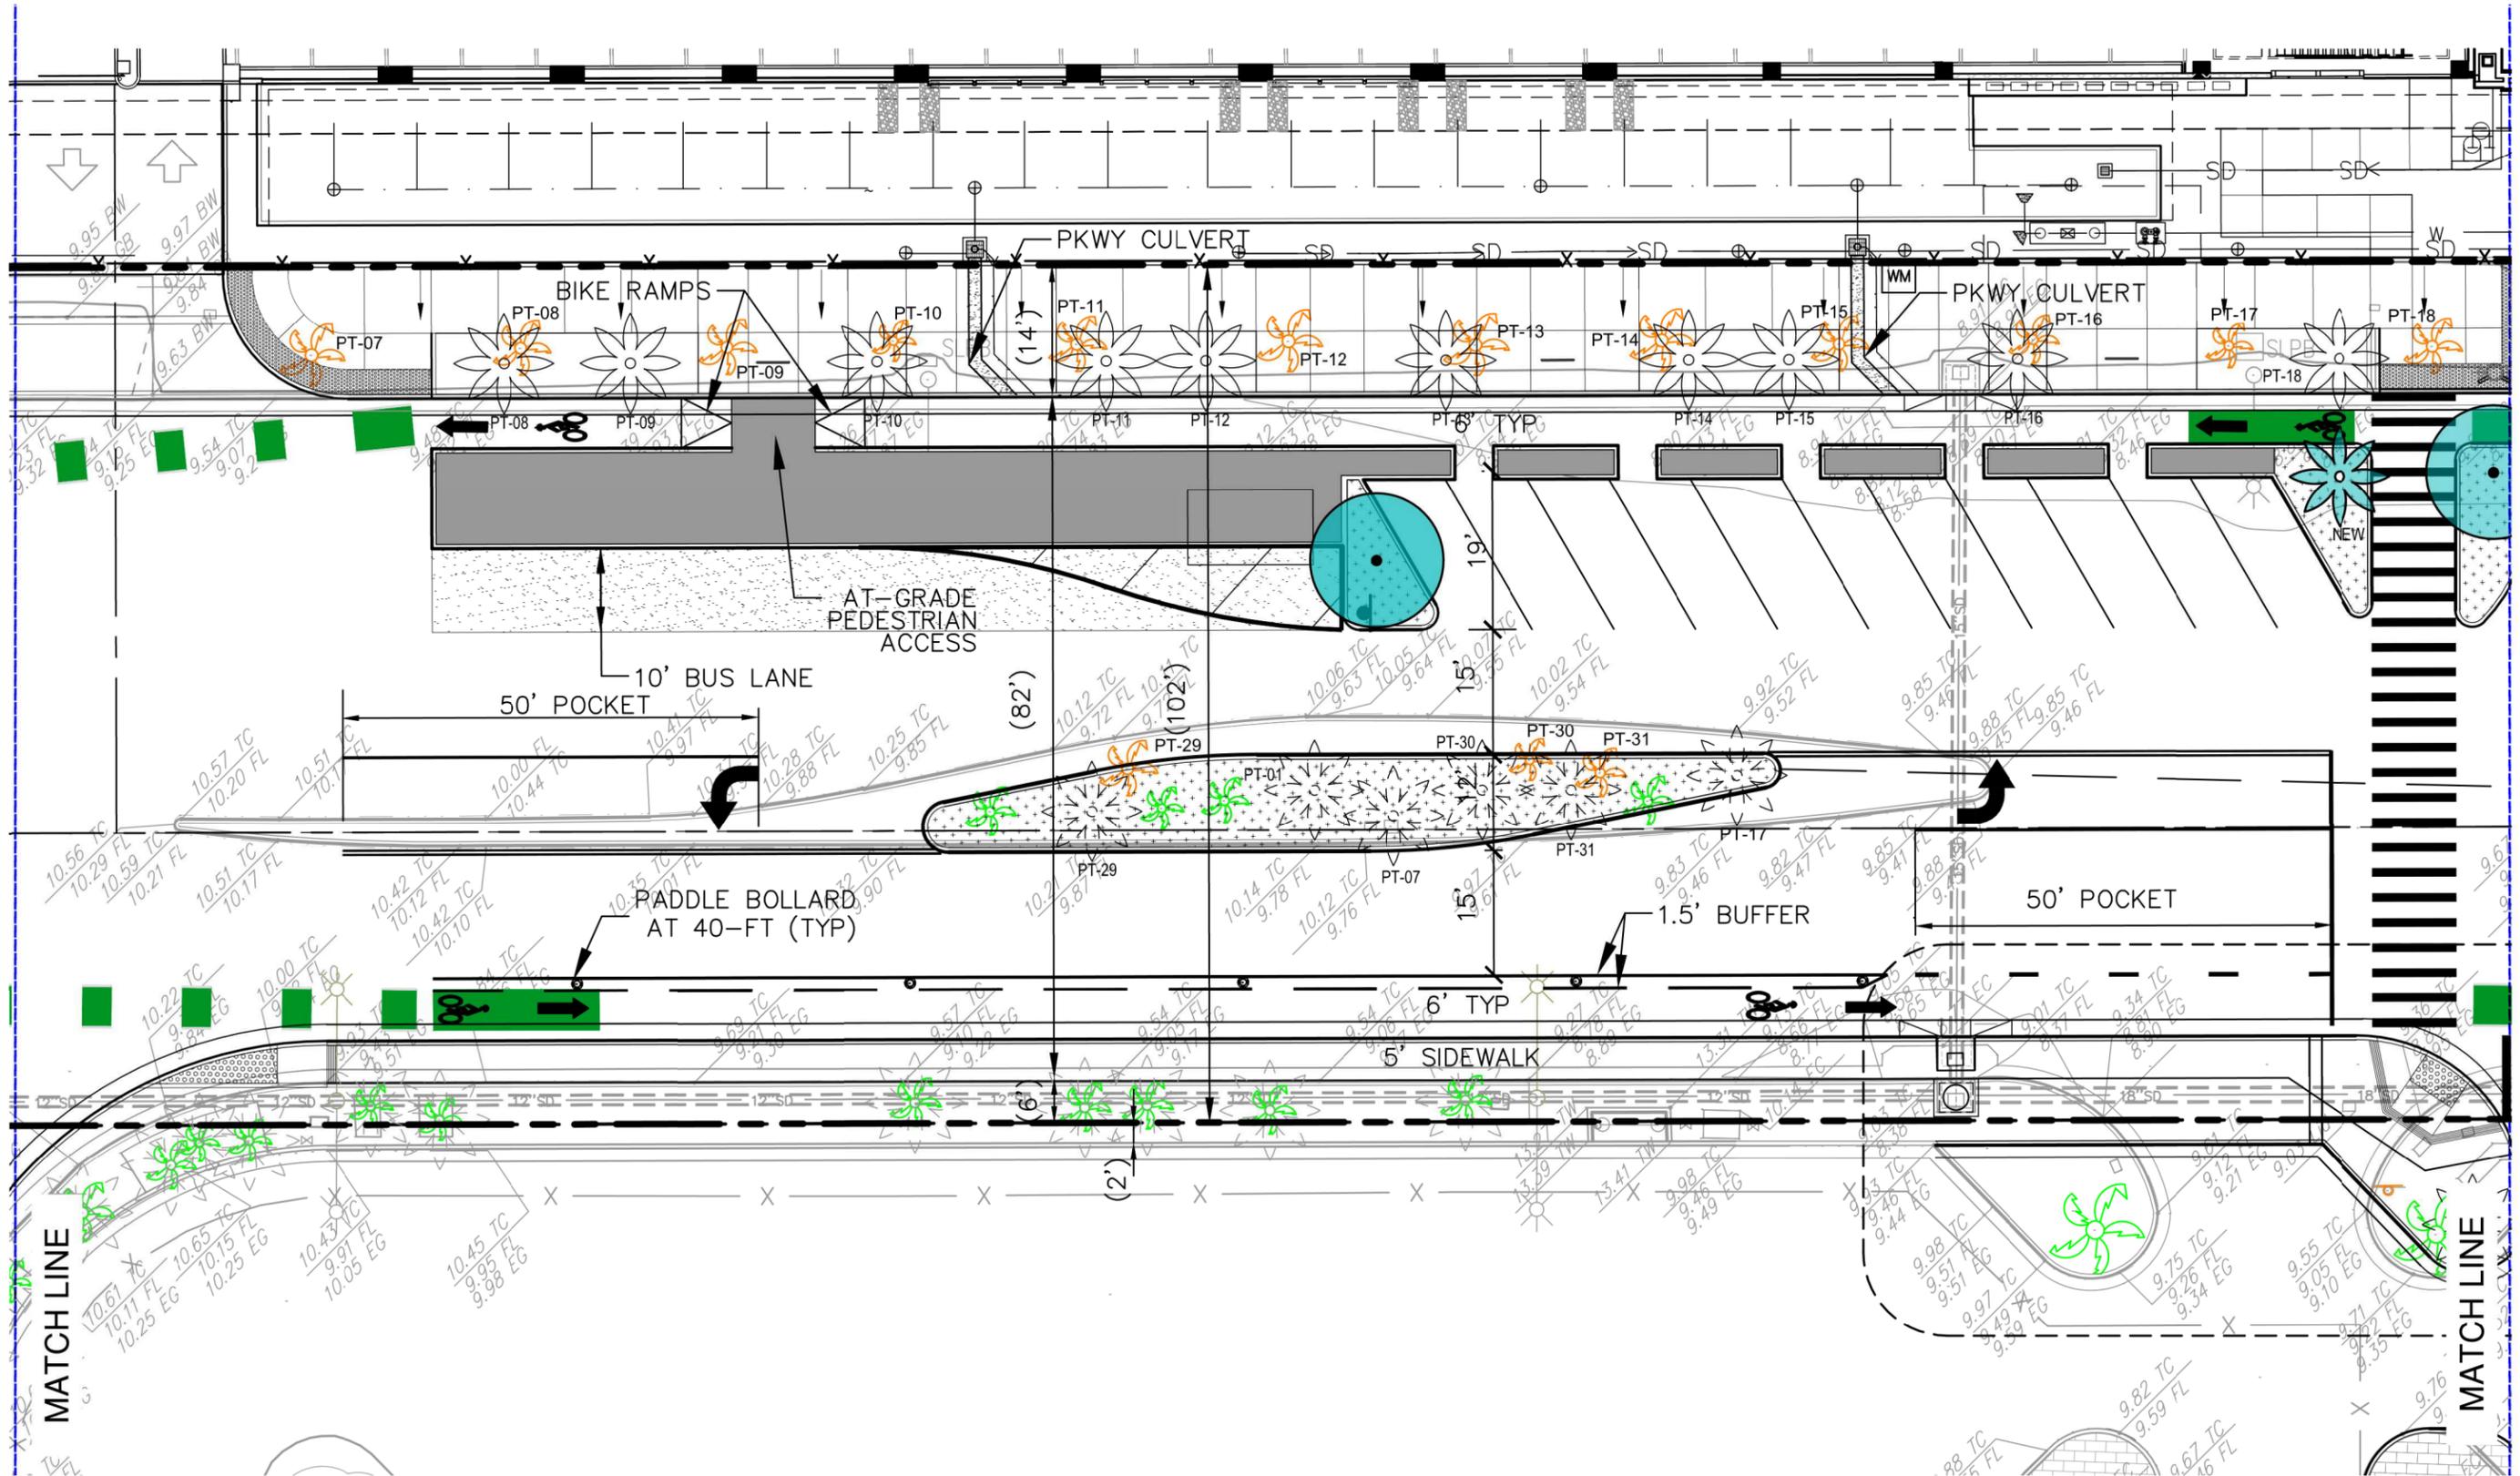

MATCH LINE

MATCH LINE

BIKE RAMPS

PKWY CULVERT

PKWY CULVERT

AT-GRADE PEDESTRIAN ACCESS

10' BUS LANE
50' POCKET

PADDLE BOLLARD AT 40-FT (TYP)


6' TYP
5' SIDEWALK

1.5' BUFFER

50' POCKET

NEW



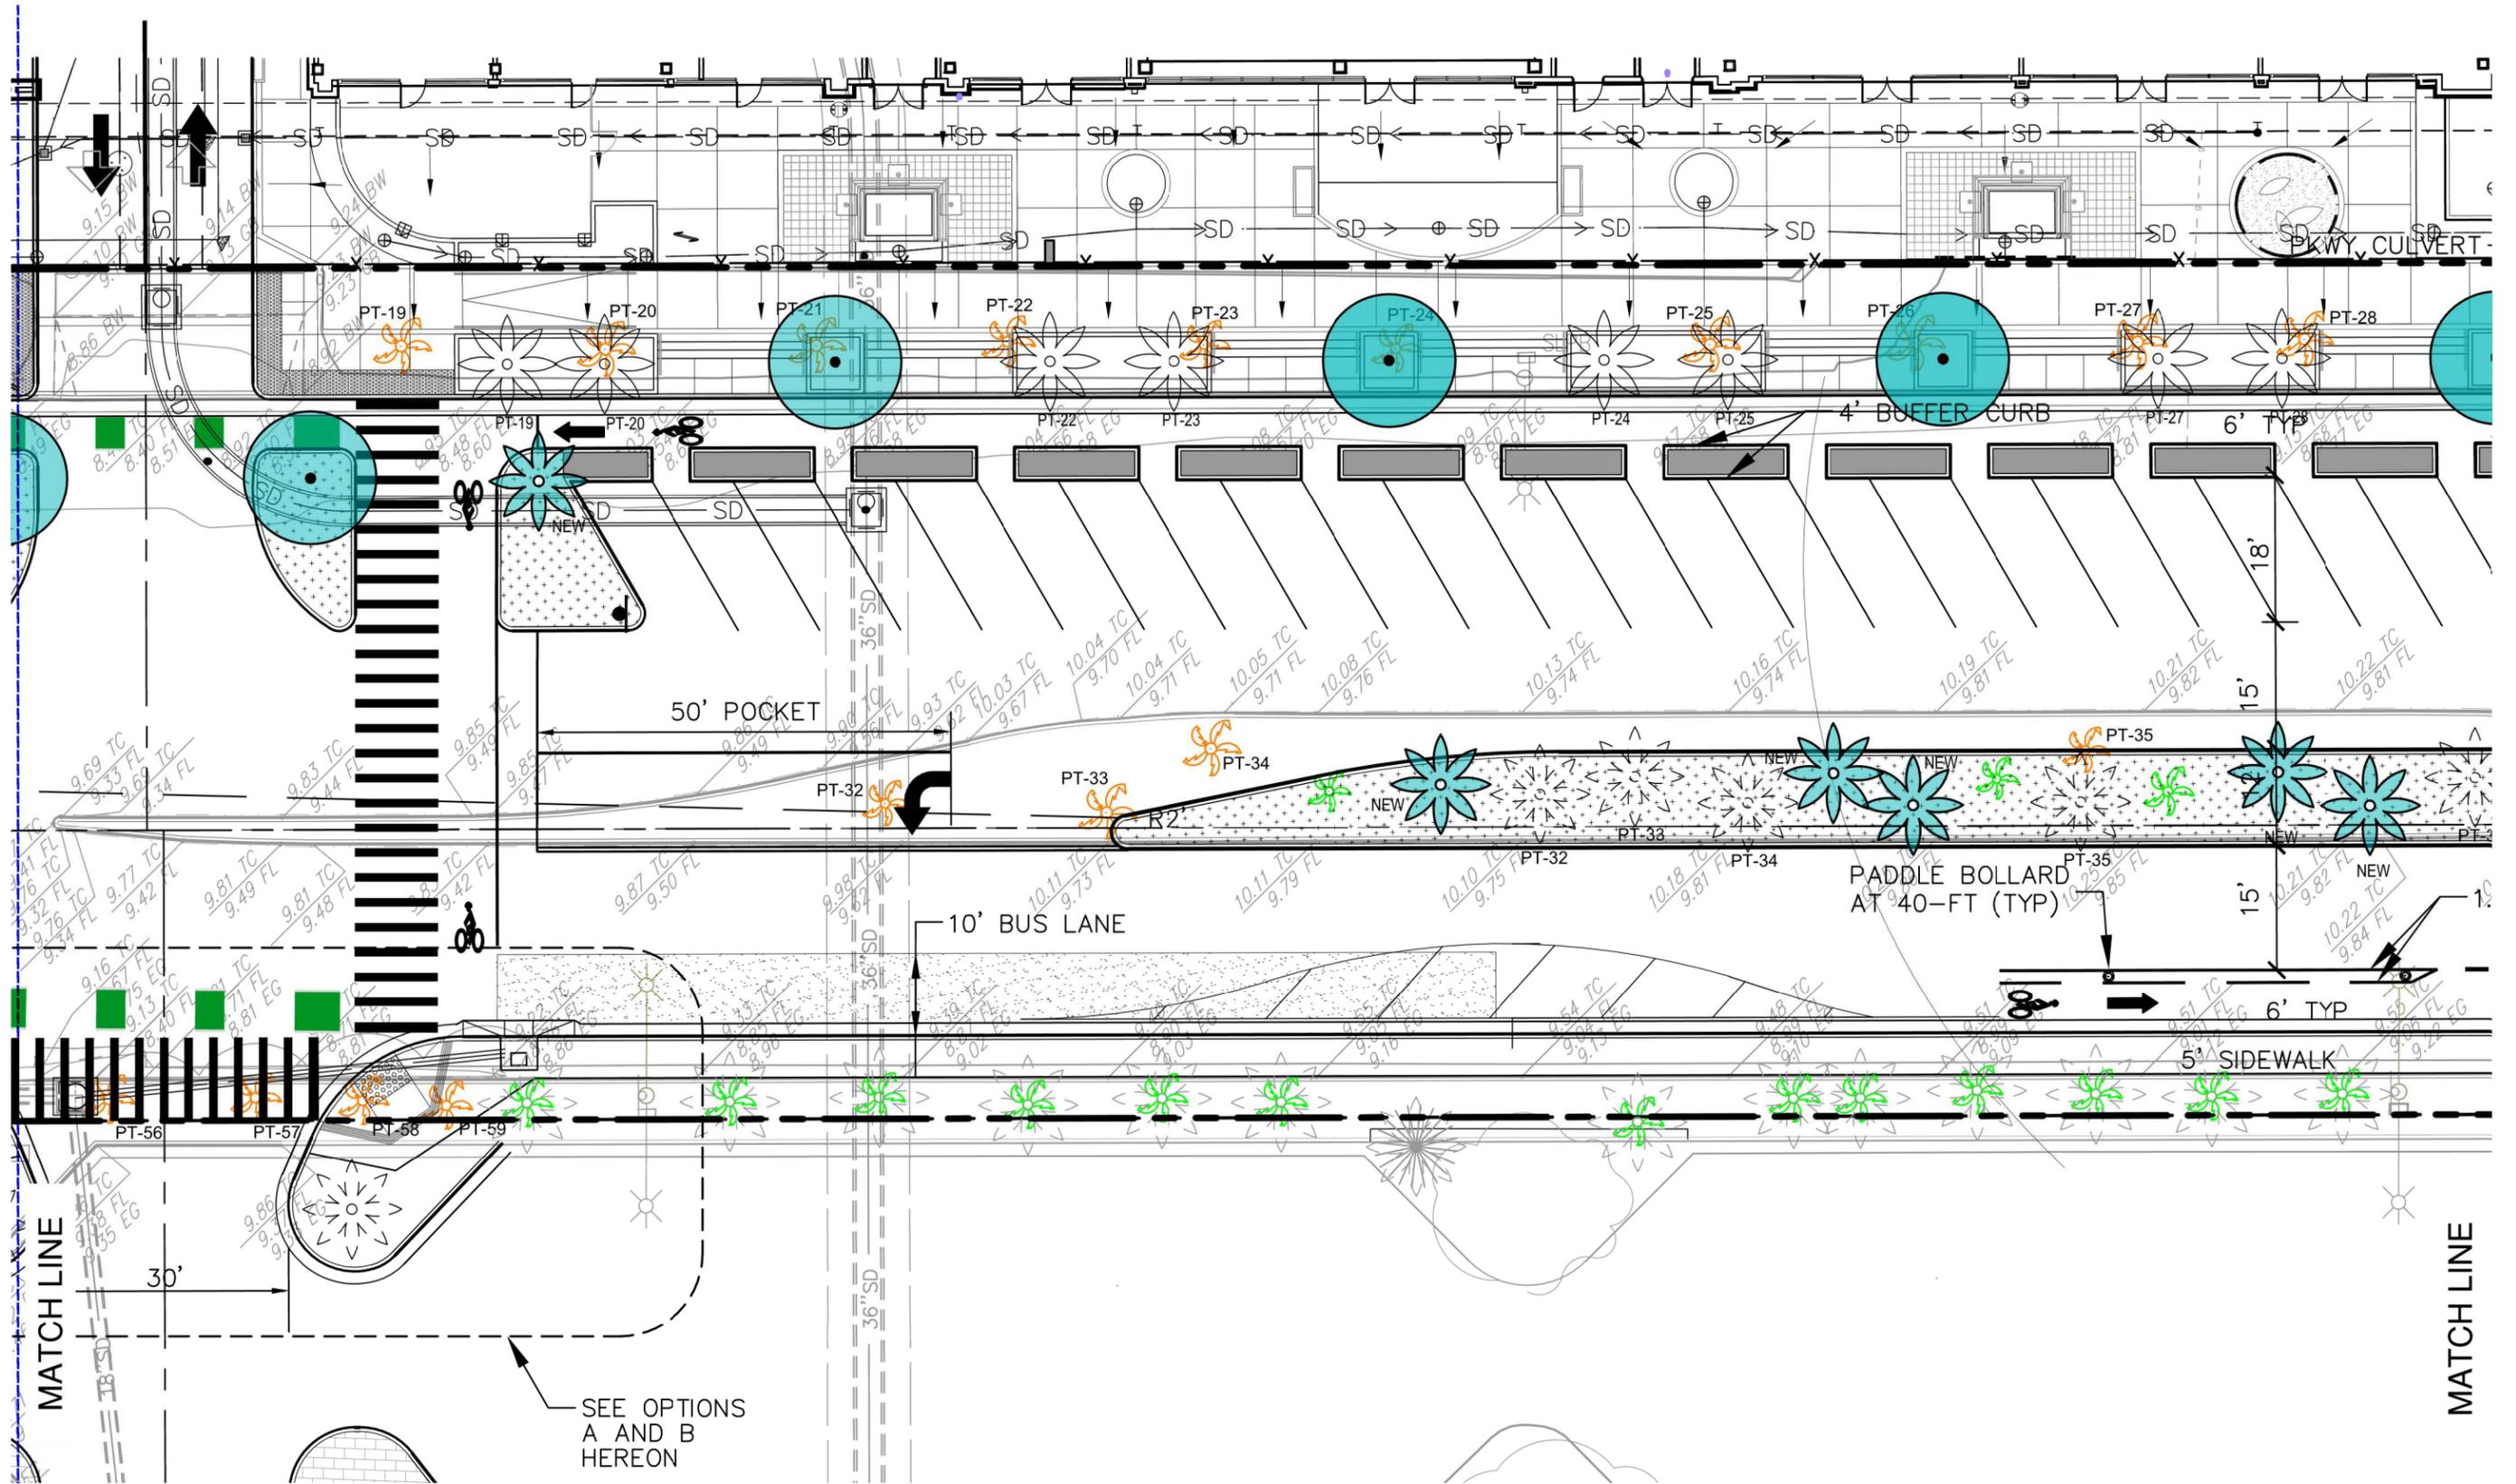

MATCH LINE

MATCH LINE

SEE OPTIONS
A AND B
HEREON

50' POCKET

10' BUS LANE

PADDLE BOLLARD
AT 40-FT (TYP)

5' SIDEWALK

4' BUFFER CURB

6' TYP


18'


15'

6' TYP

30'

36" SD

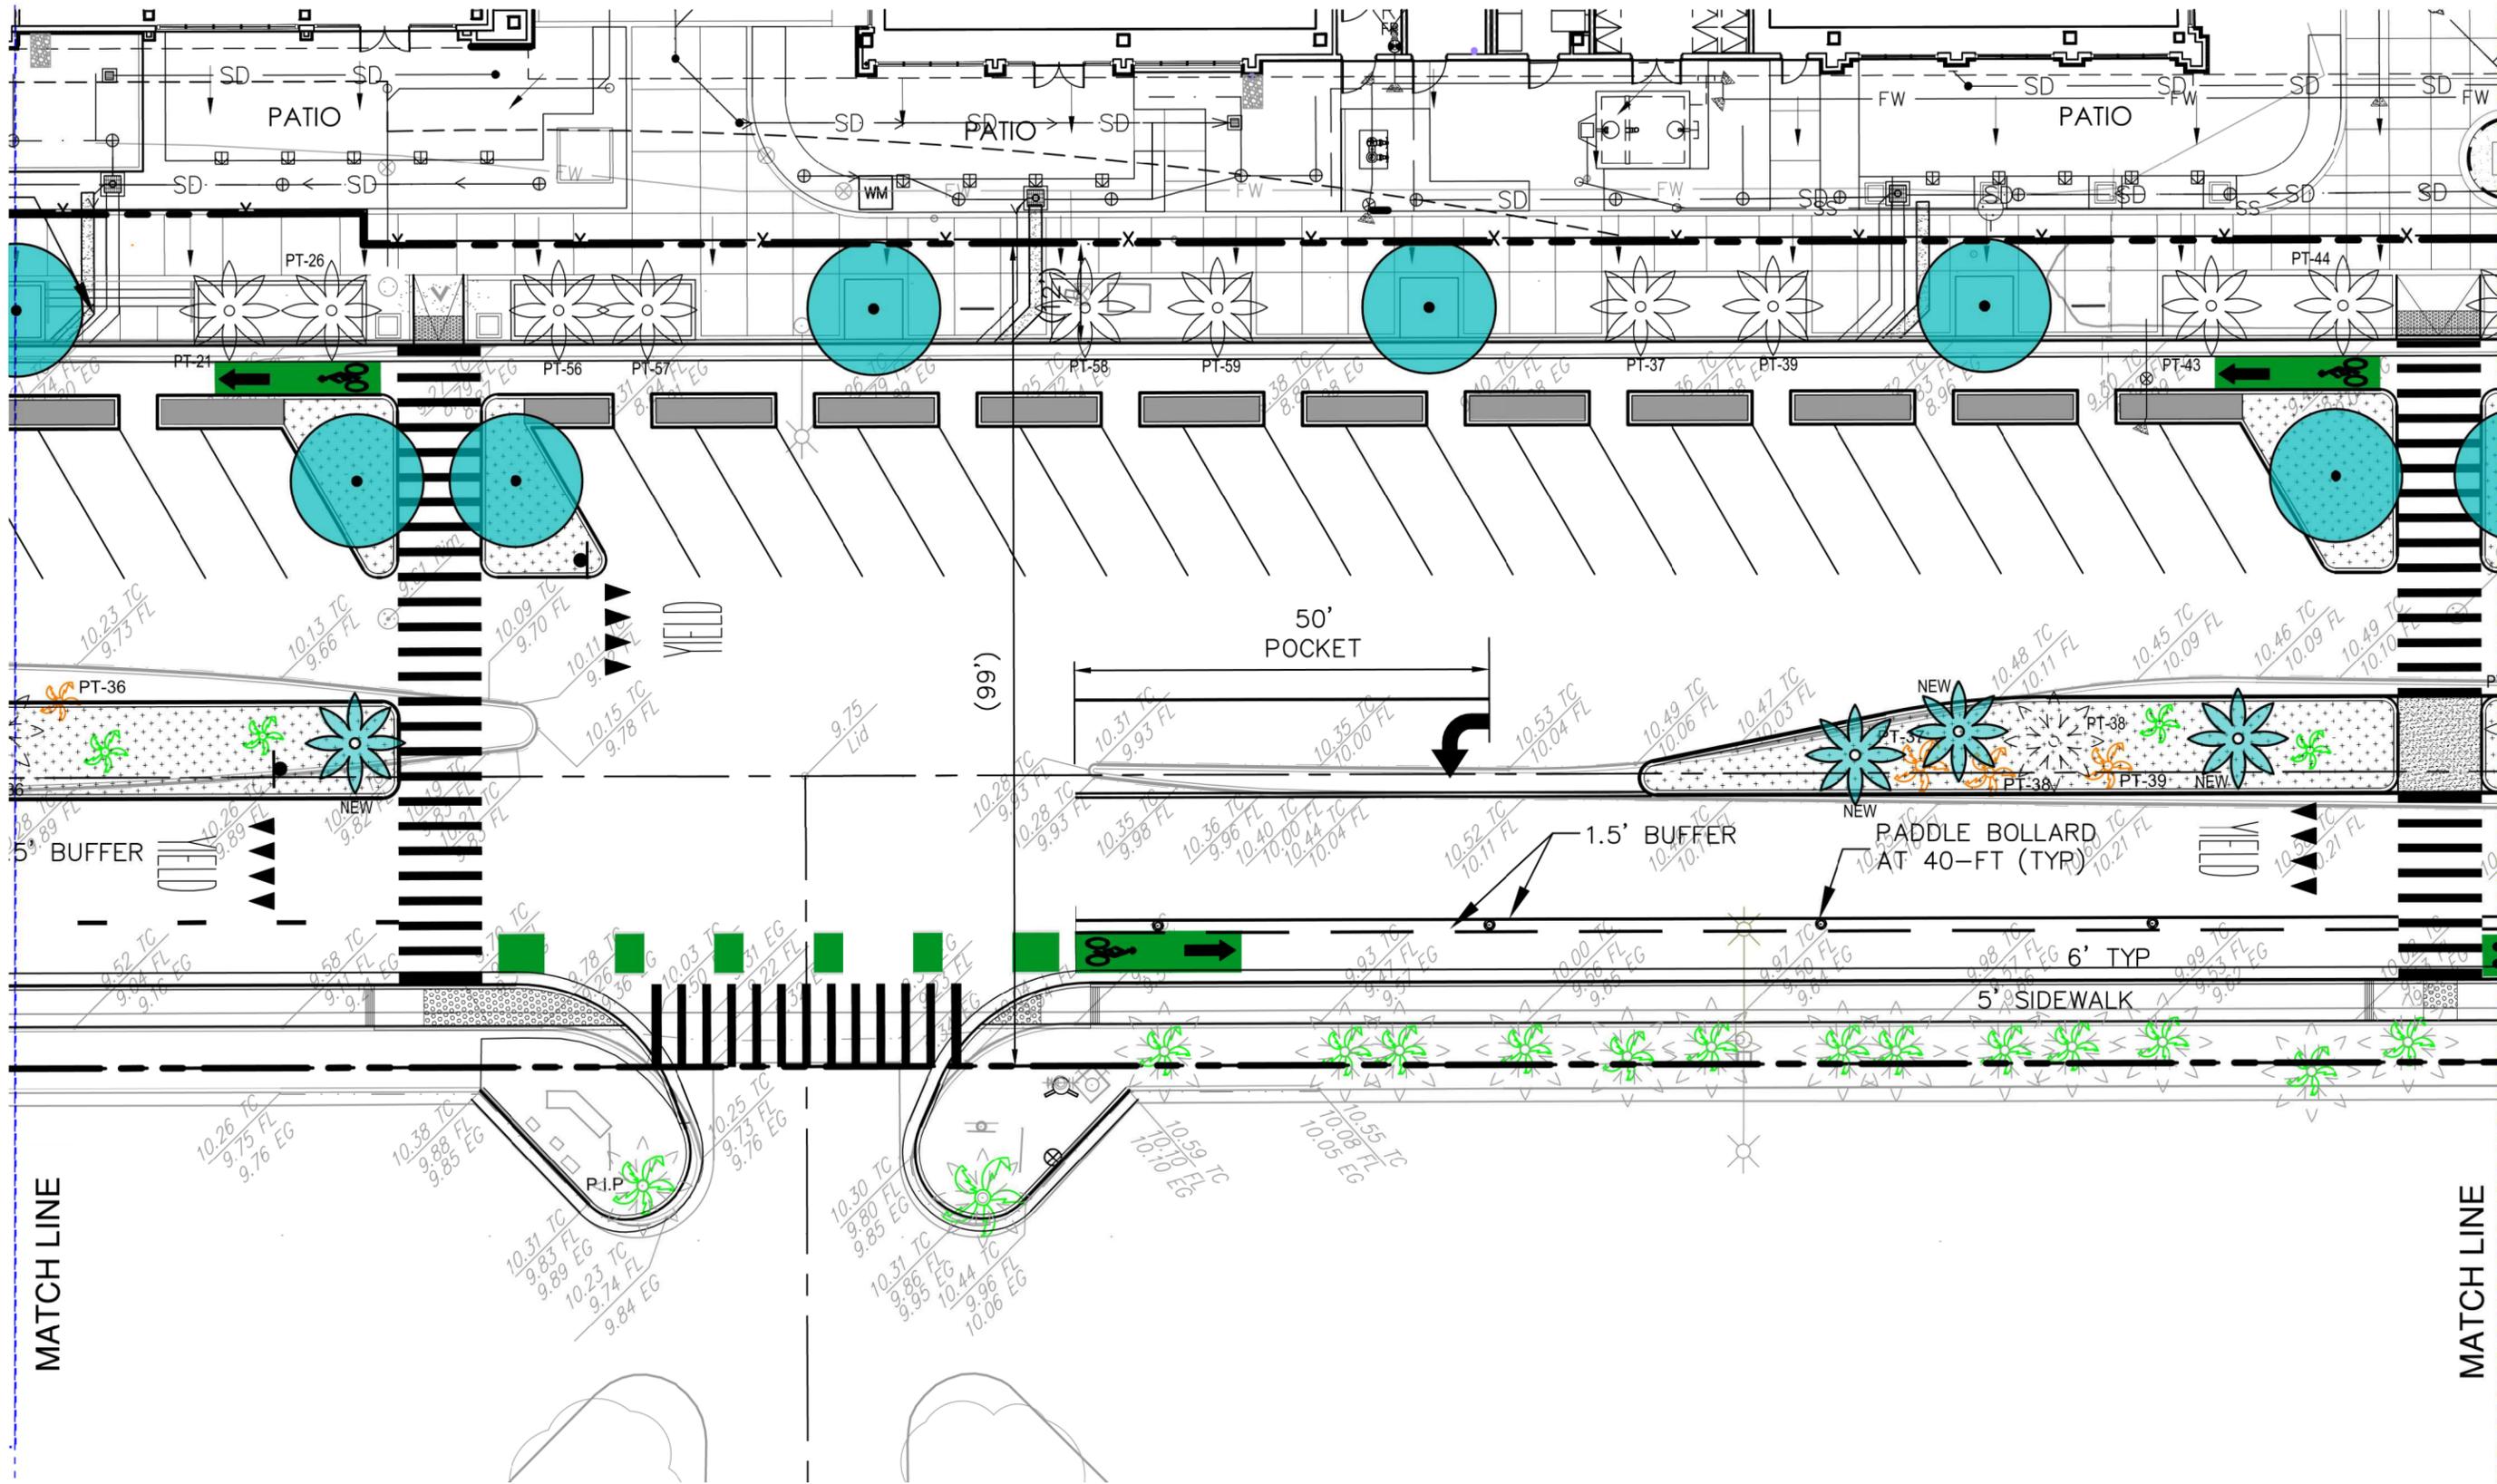

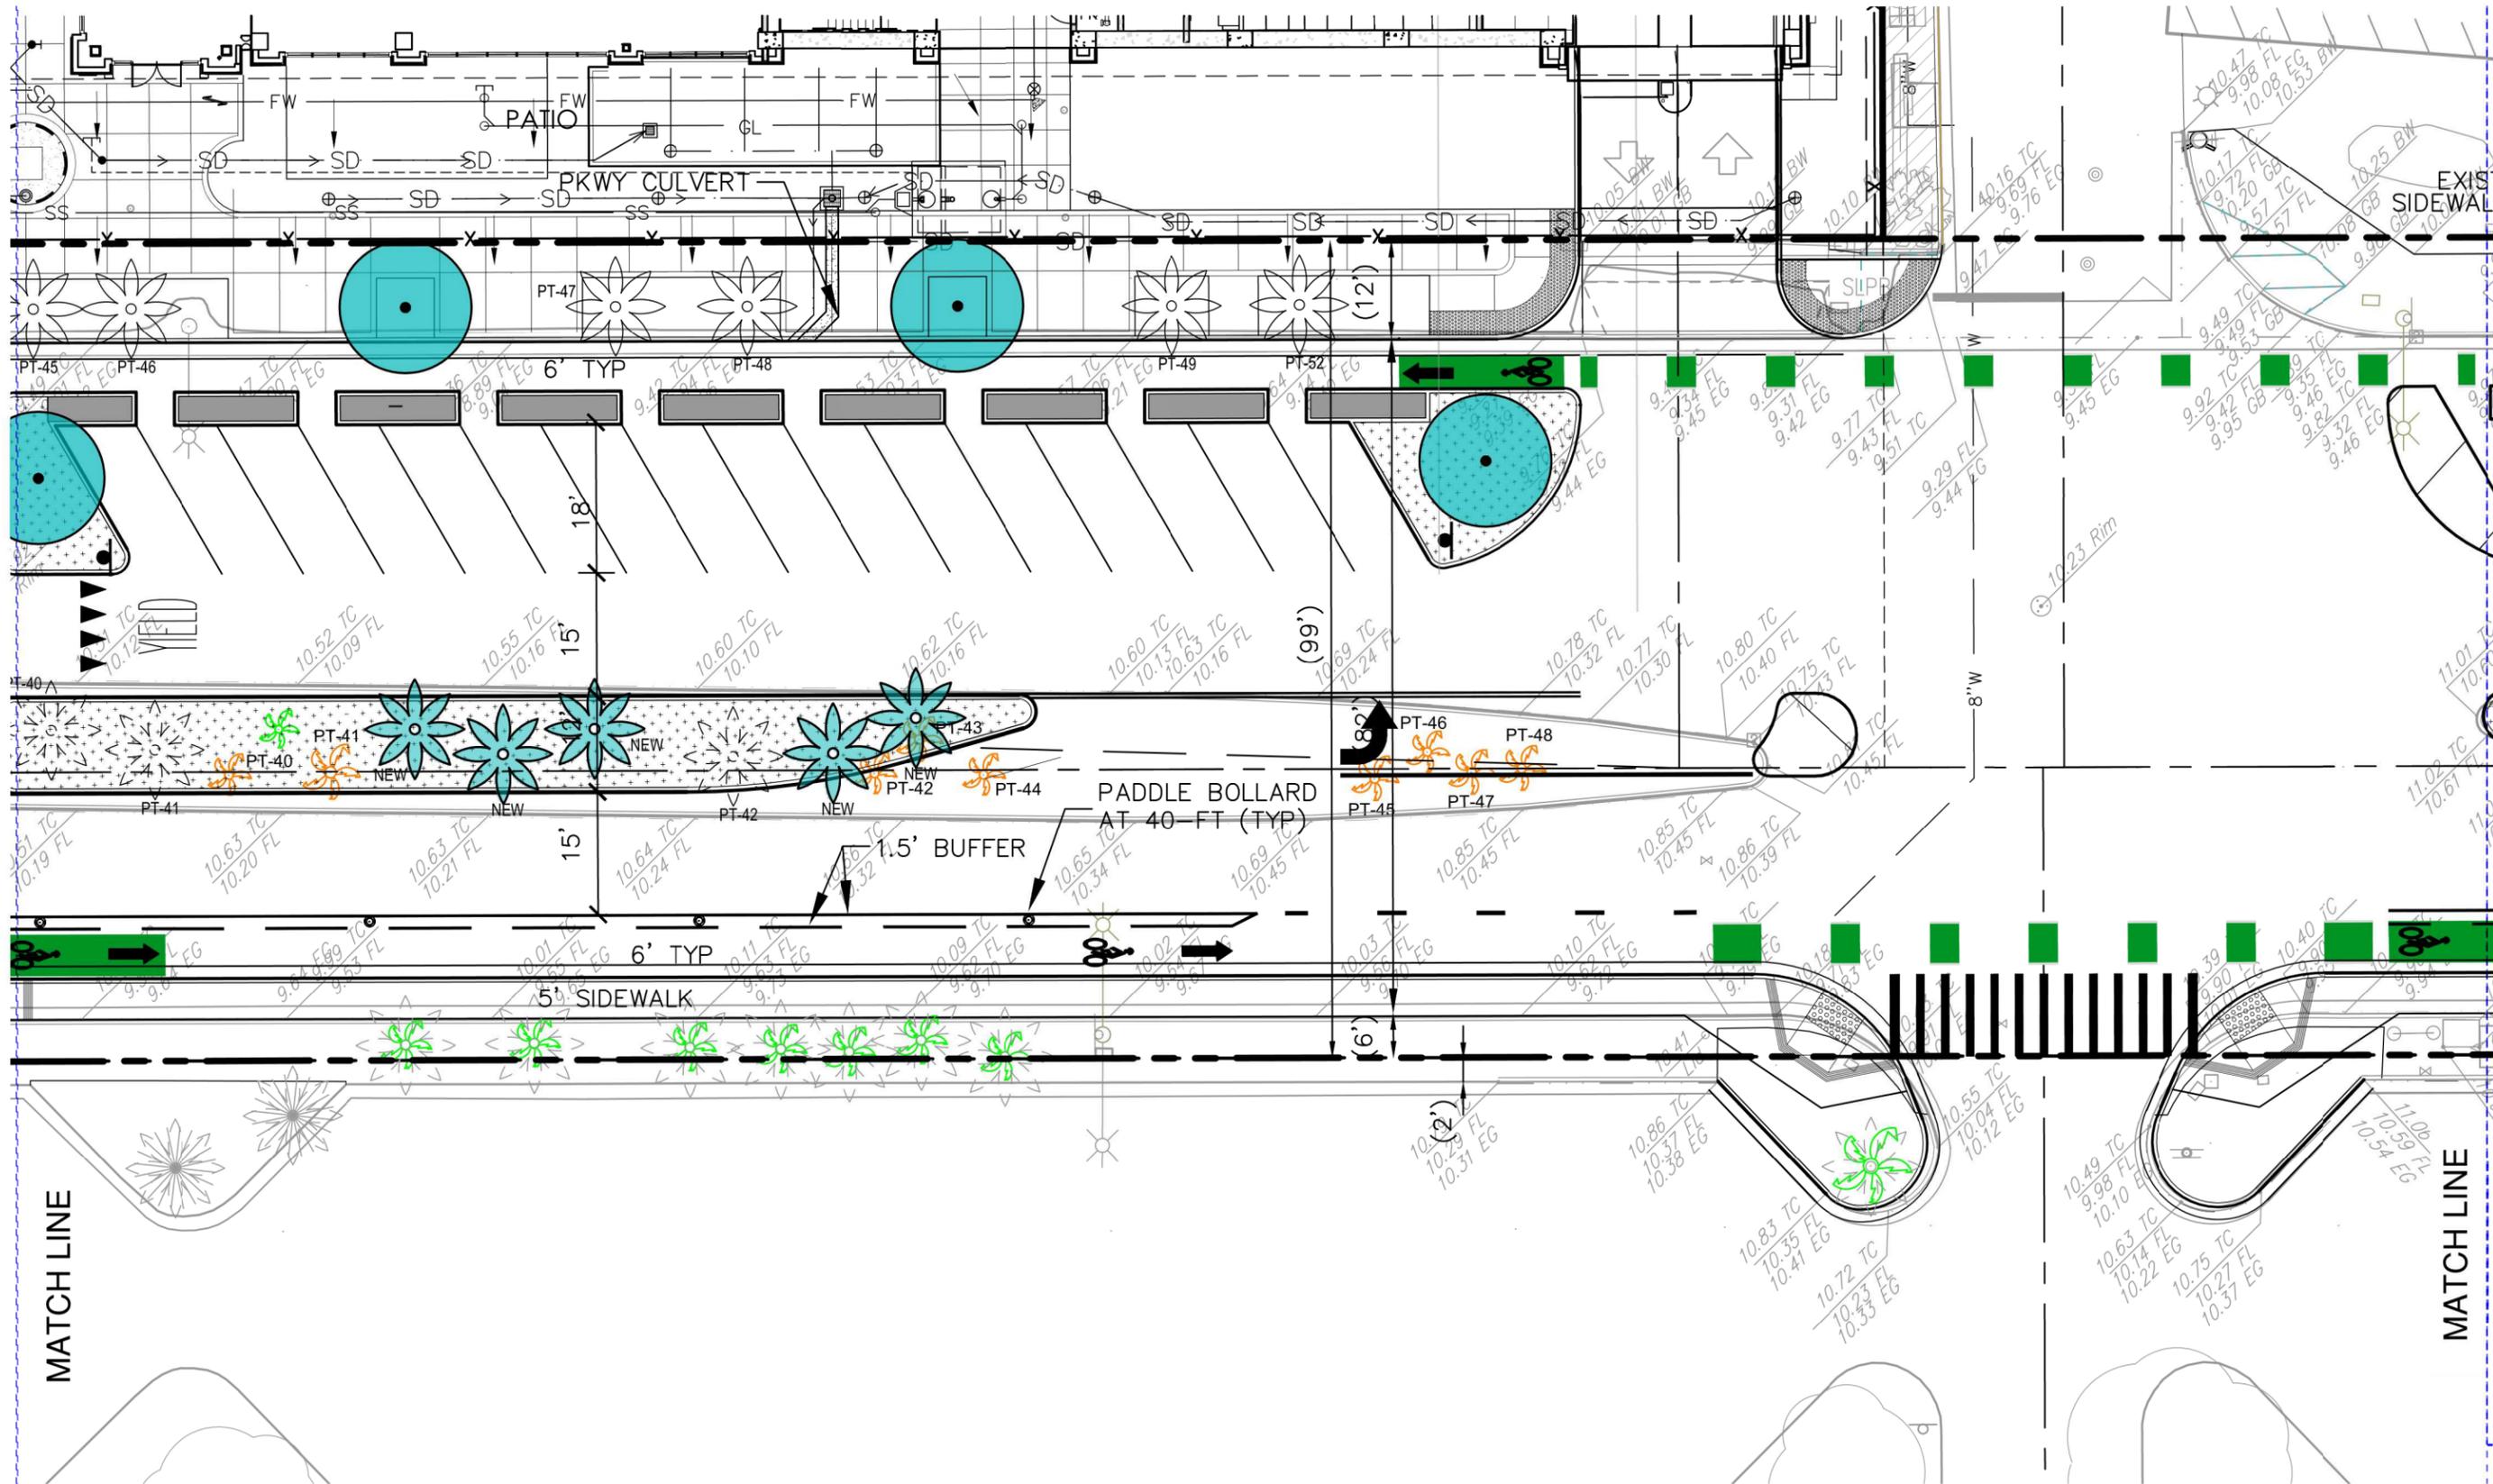

MATCH LINE

MATCH LINE

