

F:\ConMan\Cad\10310\dwg\Alamitos Bay Marina\Berths N vs E 09-06-29\Overall.dwg, Plotted: Jul 28, 2009 - 4:33pm



6700 E. PACIFIC COAST HIGHWAY
SUITE 201
LONG BEACH, CA. 90803
PHONE: 562-594-6974
FAX: 562-594-6975

CONSULTANTS

CITY OF LONG BEACH
ALAMITOS BAY MARINA
MARINA
REHABILITATION
PROJECT


MARK DATE DESCRIPTION

PROJ NO: P506060024
SCALE: 1" = 600'
DATE: 07/28/09
DESIGNED BY:
DRAWN BY: J.S.Y.
CHECKED BY:

SHEET TITLE

NEW VS.
EXISTING

XXX

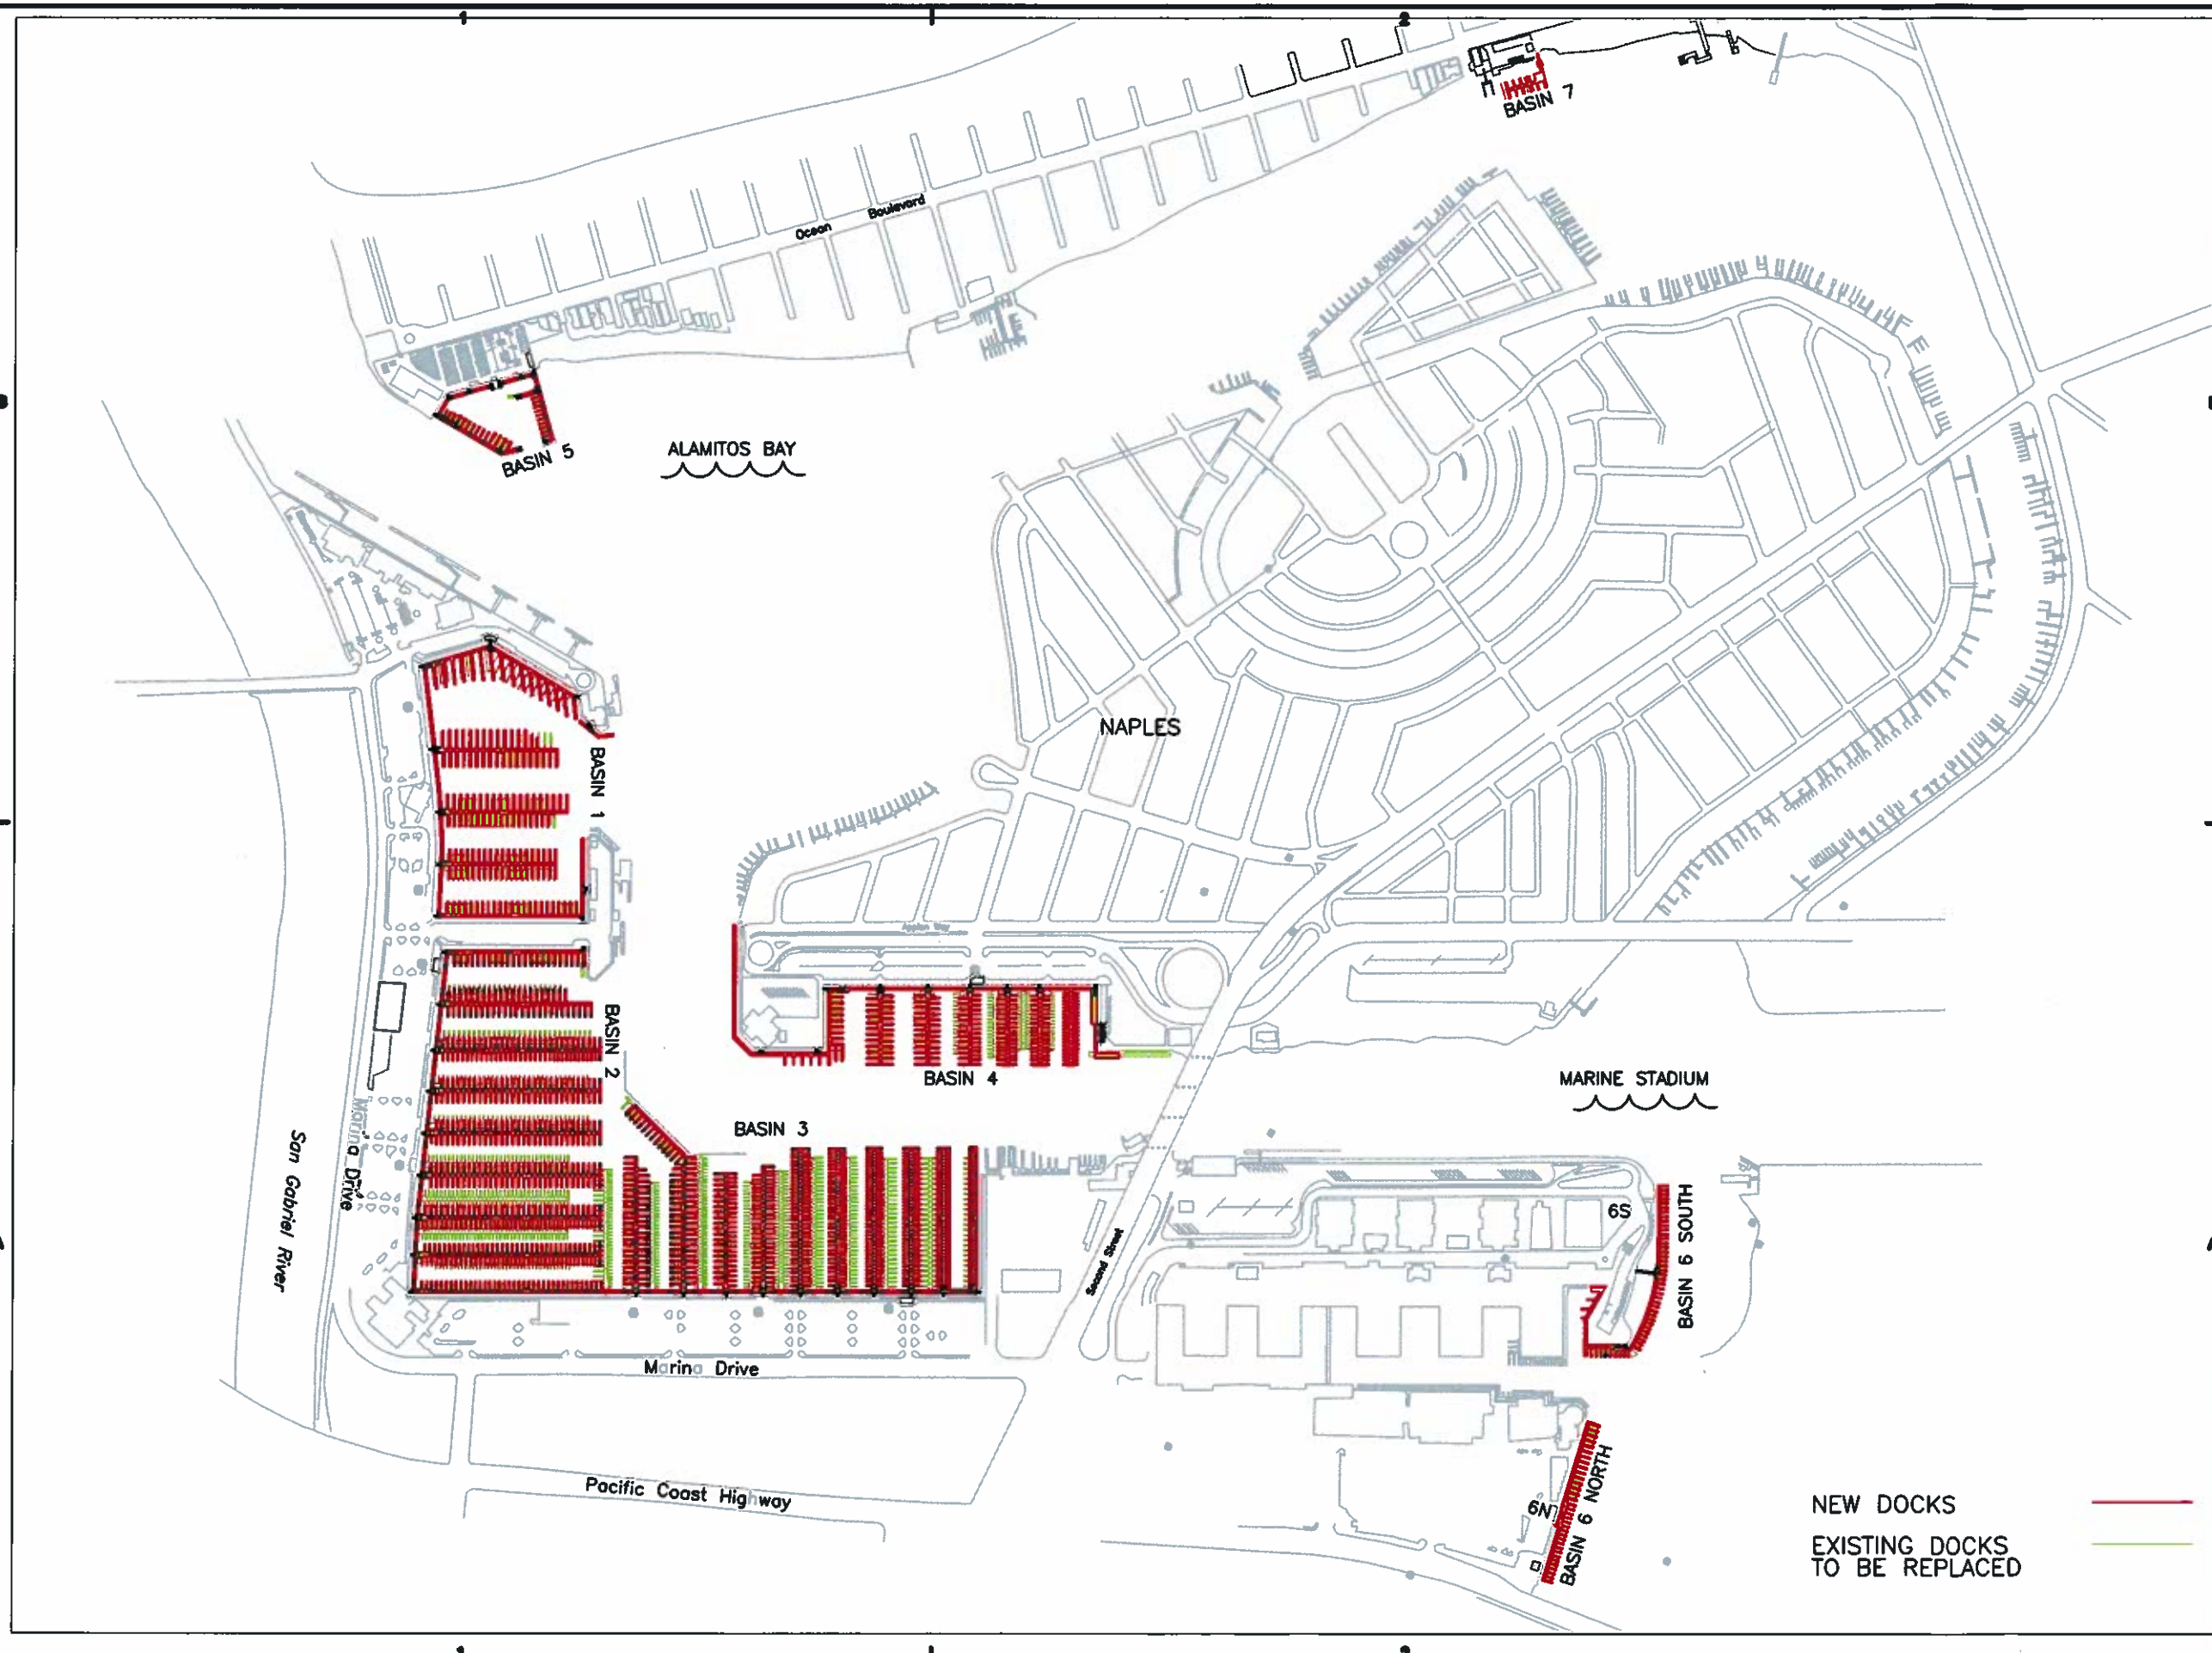

NEW DOCKS ————
EXISTING DOCKS
TO BE REPLACED ————