



C-21

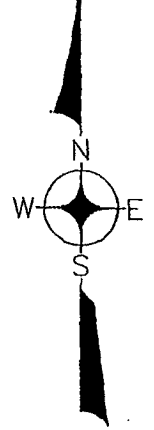

NO SCALE

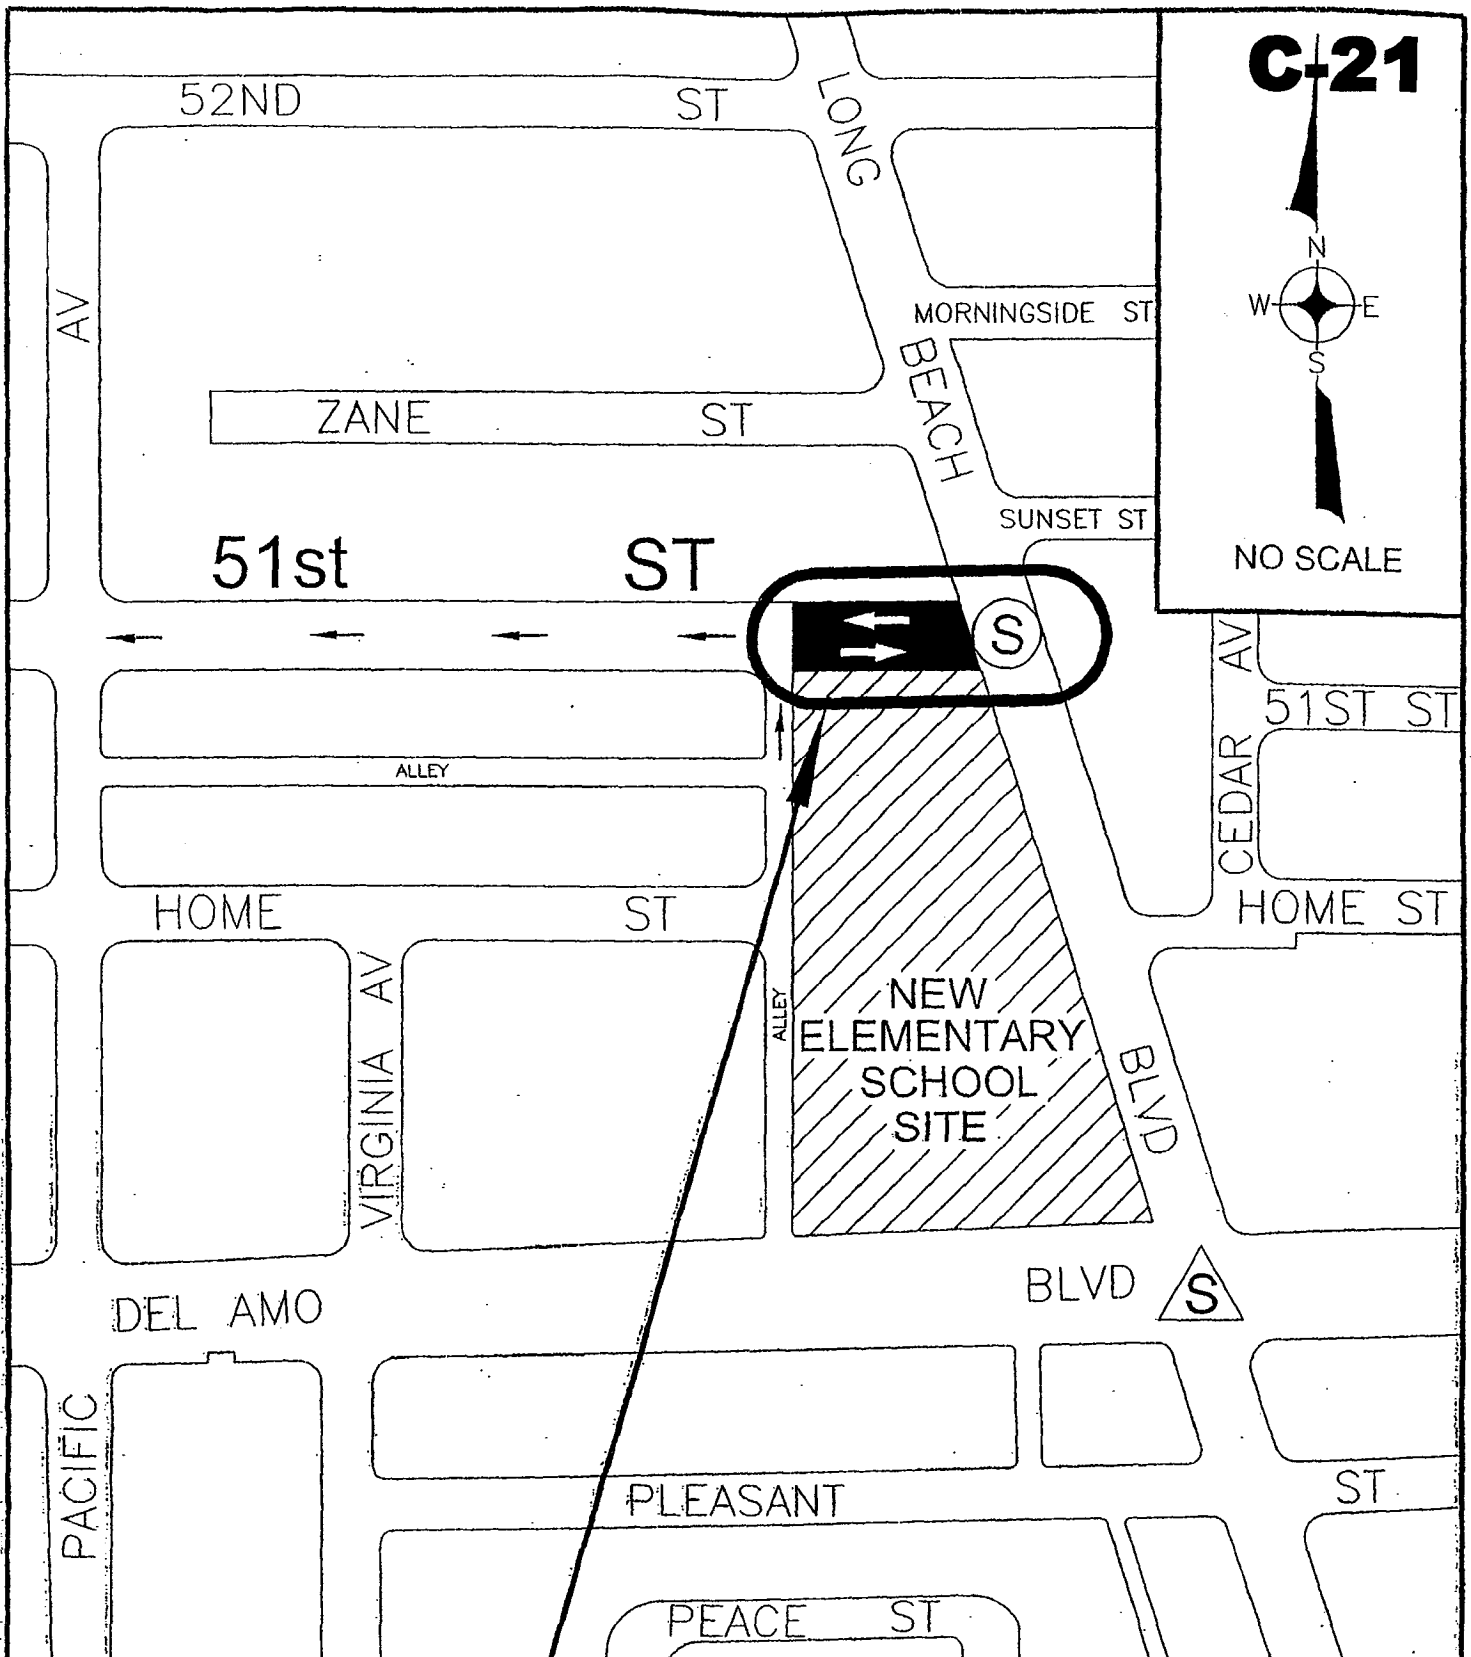

LEGEND



PROPOSED TWO-WAY TRAFFIC



EXISTING ONE-WAY TRAFFIC



PROPOSED TRAFFIC SIGNAL



EXISTING TRAFFIC SIGNAL

LOCATION OF THE PROPOSED TRAFFIC OPERATION ON 51st STREET BETWEEN LONG BEACH BOULEVARD AND PACIFIC AVENUE