




**LOCATION OF PROPOSED
"ONE-WAY" SOUTHBOUND
TRAFFIC OPERATION**

EXISTING "ONE WAY" 

PROPOSED "ONE WAY" 

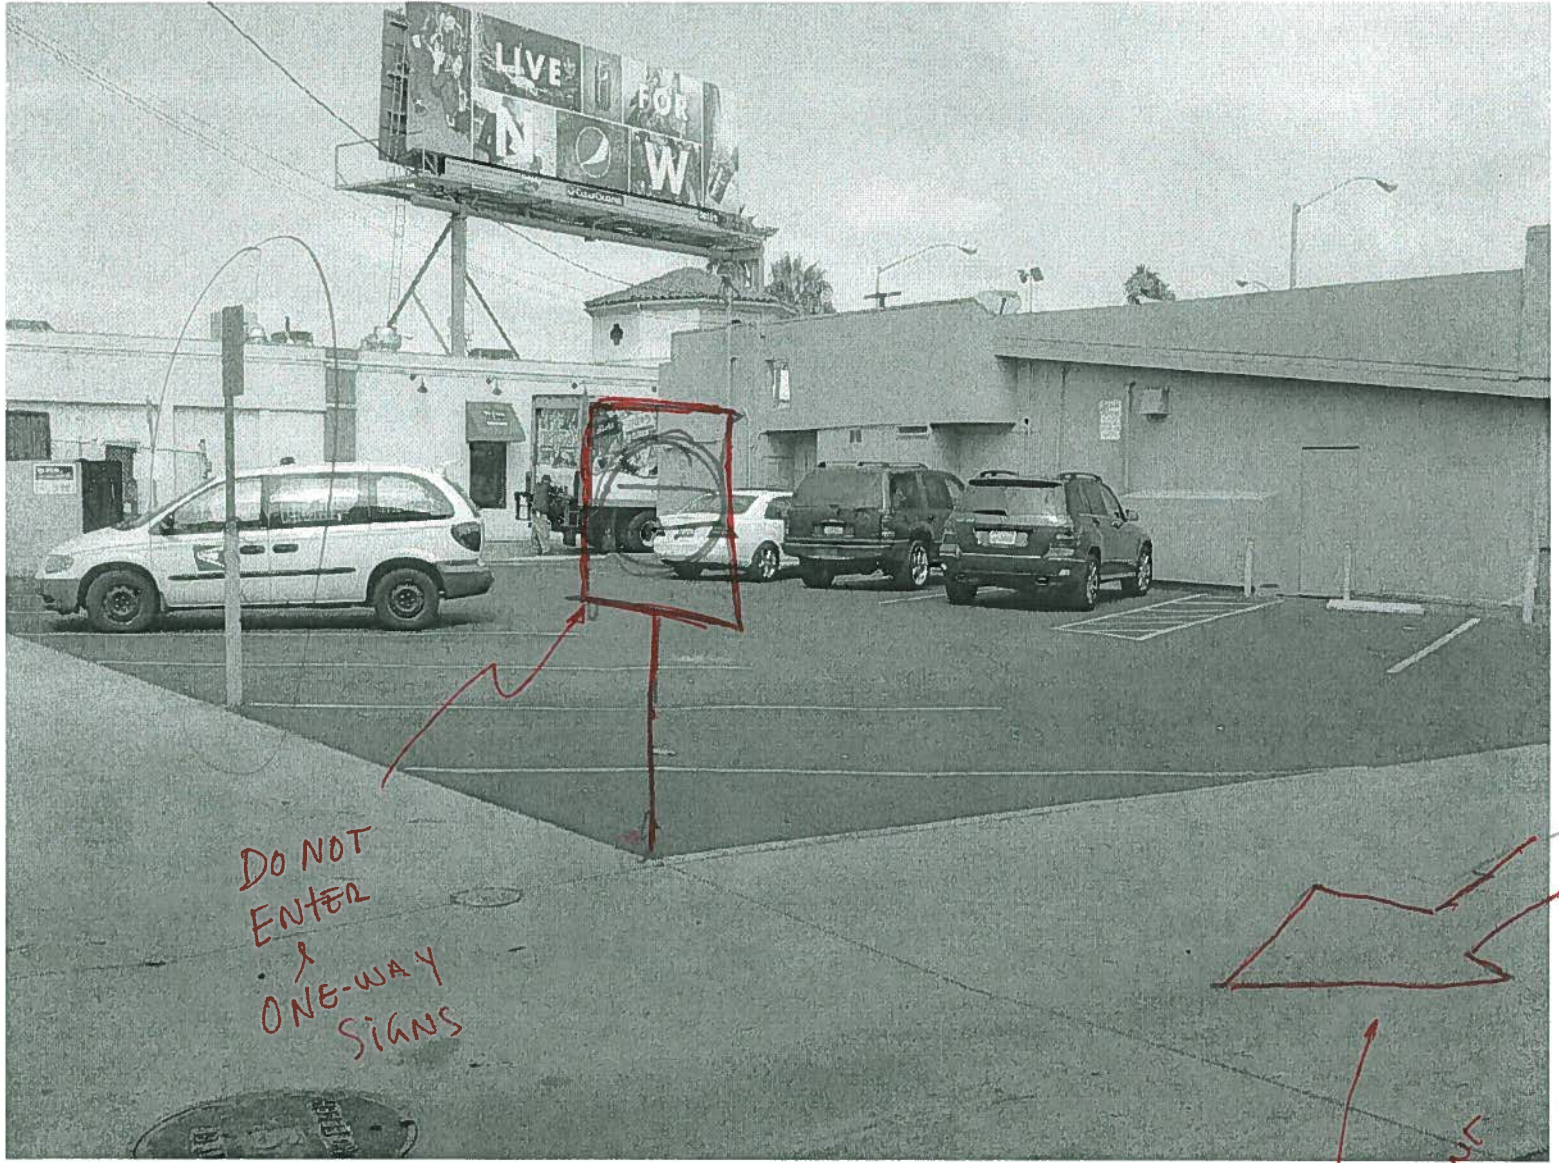

DO NOT
ENTER
&
ONE-WAY
SIGNS

ARROW PAVEMENT
MARKING.