




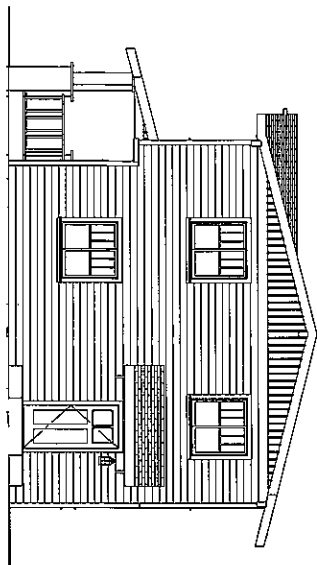


BACK

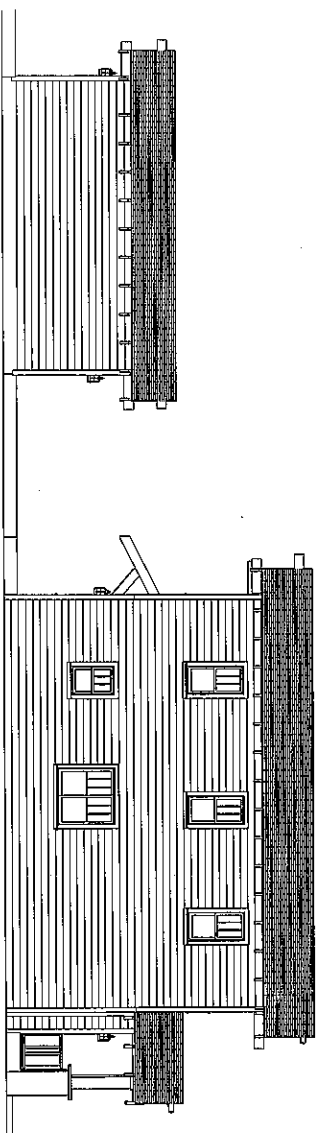


LEFT SIDE

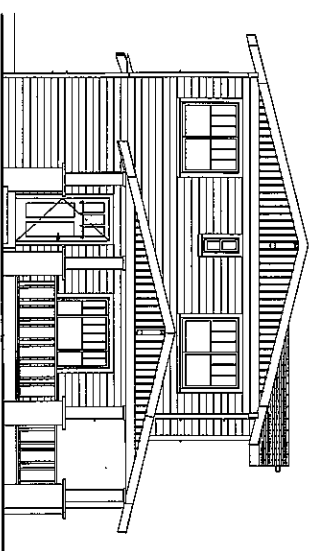


FRONT

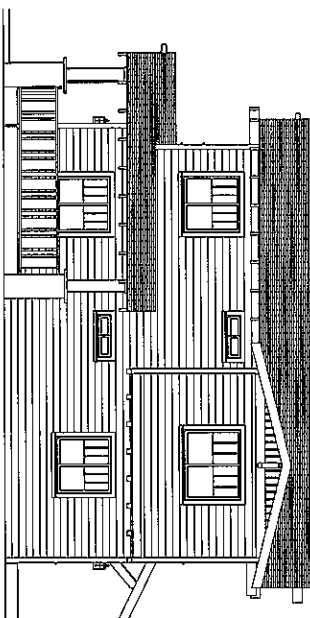

RIGHT SIDE

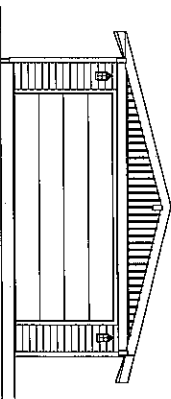

GARAGE ELEVATION

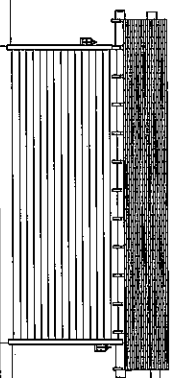

Design/Build by:



Greater Los Angeles

17700 S. Figueroa St.
Gardena, CA 90248

Phone: (310) 824-7831

www.habitatla.org

Robert Dwyer, PE

rdwyer@habitatla.org

Job:

Habitat for Humanity
Long Beach
Washington Area
Affordable Housing

Consultants:

Survey:

Anacal Engineering

Contact: Glen Gwynn

1901 E. La Palma Ave - Suite 202

Anaheim, CA 92805

(714) 774-1763

Structural:

Contact: Mark Ibrahim

TIBBA Engineer Inc.

5581 N.E. Santa Ana Canyon Rd

Anaheim Hills, CA 92807

(714) 283-2551

Soils:

Contact: Richard Rybak

Rybak Geotechnical

16022 Armita St - Ste No. 7

Van Nuys, CA 91406

(818) 785-0550

Revisions:

No	Description	Date

Date: AUG 10, 2009


Scale: 1/4" = 1'

Sheet Title:


ELEVATIONS
1455 CHESTNUT

Sheet No.:


A-05

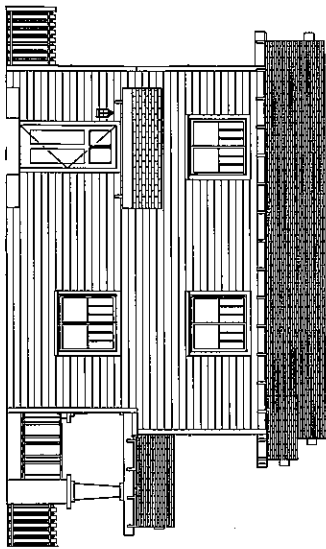


BACK

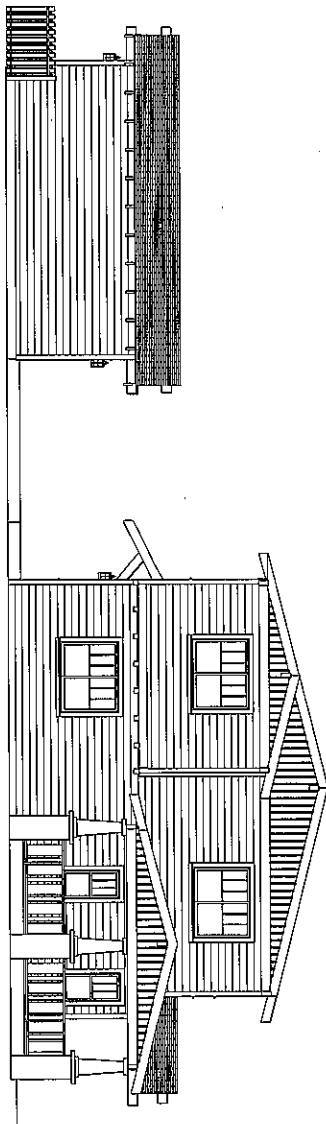


LEFT SIDE

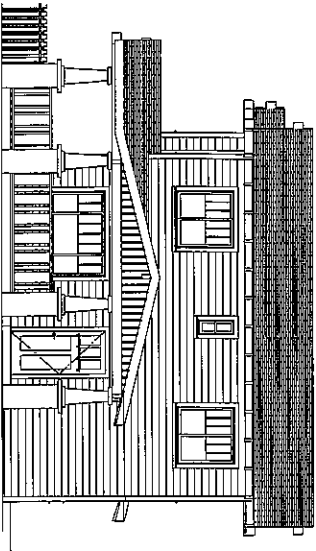


FRONT

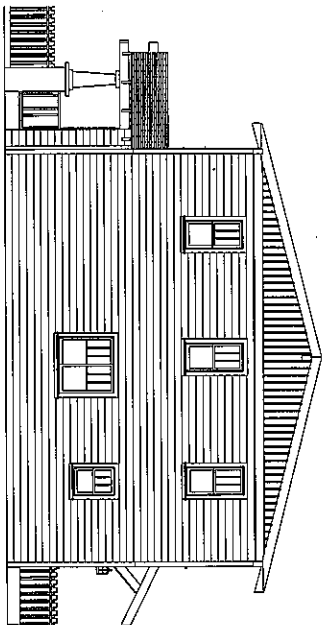

RIGHT SIDE

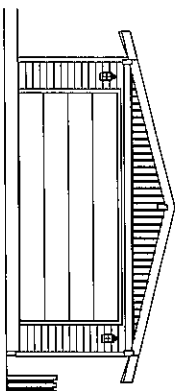

GARAGE ELEVATION

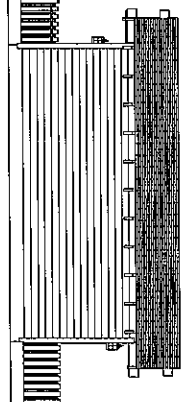

Design/Build by:



17700 S Figueroa St
Gardena, CA 90248
Phone: (310) 824-7631
www.habitatla.org

Robert Dwelle, PE
rdwelle@habitatla.org

Job:

Habitat for Humanity
Long Beach
Washington Area
Affordable Housing

Consultants:

Survey:
Amacal Engineering
Contact: Glen Gawrey
1900 E LA Palma Ave - Suite 202
Anaheim, CA 92805
(714) 774-1763

Structural:

Contact: Mark Ibrahim
TIBSA Engineer Inc
5581 N.E. Santa Ana Canyon Rd
Annapolis Hills, CA 92807
(714) 283-2551

Soils:

Contact: Richard Rybak
Rybak Geotechnical
16022 Armita St - Ste No. 7
Van Nuys, CA 91406
(818) 785-0550

Revisions:

No.	Description	Date

Date: AUG 10, 2009

Scale: 1/4" = 1'

Sheet Title:

ELEVATIONS
1494 HENDERSON

Sheet No.:

A-06

Design/Build by:



17700 S Figueroa St
Garden, CA 90248
Phone: (310) 821-7831
www.habitatla.org

Robert Dwelle, PE
rdwelle@habitatla.org

Job:

Habitat for Humanity
Long Beach
Washington Area
Affordable Housing

Consultants:

Survey:
Aracal Engineering
Contract: Stan Garmy
1800 E La Palma Ave - Suite 202
Anaheim, CA 92805
(714) 774-1783

Structural:
Contact: Mark Ibrahim
TIBSA Engineer Inc
5581 N E Santa Ana Canyon Rd
Anaheim Hills, CA 92807
(714) 283-2551

Soils:
Contact: Richard Rybak
Rybak Geotechnical
18022 Armita St - Ste No. 7
Van Nuys, CA 91406
(818) 785-0850

Revisions:

No	Description	Date

Date:

AUG 10, 2009

Scale:


1/4" = 1'

Sheet Title:


ELEVATIONS
1486 HENDERSON

Sheet No.:


A-07

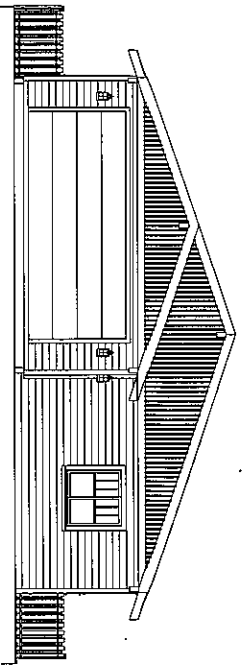


BACK

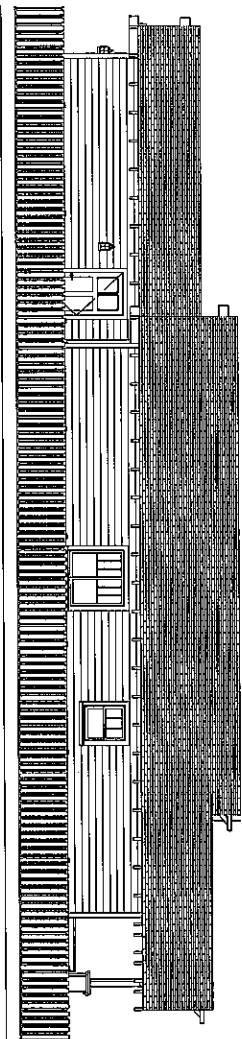

LEFT SIDE

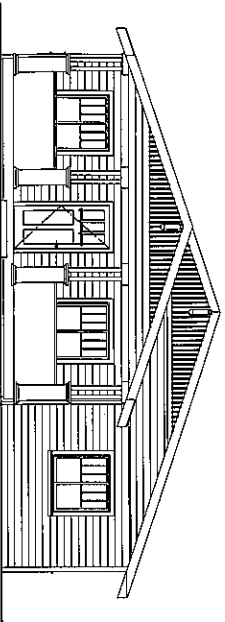

FRONT

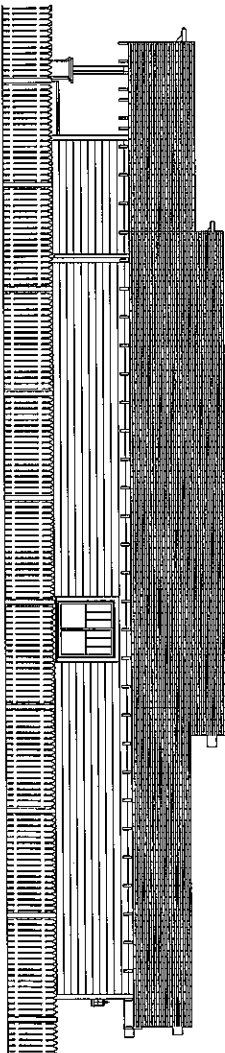

RIGHT SIDE



Robert Dwells, PE
rdwells@habitatta.org

Consultants:
Survey:
Anacal Engineering
Contact: Glen Gawnay
1908 E. LA Palma Ave - Suite 202
Anaheim, CA 92805
(714) 774-1763

Structural:
Contact: Mark Ibrahim
TRIBA Engineer, Inc
5561-N E Santa Ana Canyon Rd
Anaheim Hills, CA 92807
(714)-283-2551

Sells:
Contact: Richard Rybak
Rybak Geotechnical
16022 Armita St. - Ste No. 7
Van Nuys, CA 91406
(818) 785-0550

No	Description	Date


Date: _____

AUG 10, 2009

Scale: 1/4" = 1'

SECTIONS
1495 CHESTNUT

A-08

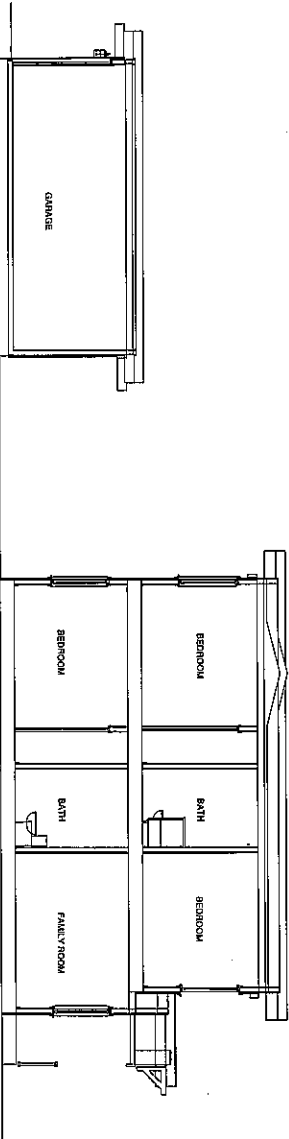

SECTION

Design/Build by:



17700 S Figueroa St
Gardena, CA 90248
Phone: (310) 821-7631
www.habitatla.org

Robert Dwyer, PE
rdwyer@habitatla.org

Job:

Habitat for Humanity
Long Beach
Washington Area
Affordable Housing

Consultants:

Survey:
Antecal Engineering
Contact: Glen Gawrey
1900 E LA Palma Ave - Suite 202
Anaheim, CA 92805
(714) 774-1763

Structural:
Contact: Mark Ibrahim
TIBBA Engineer Inc
5581 - N E Santa Ana Canyon Rd
Anaheim Hills, CA 92807
(714) 283-2851

Soils:
Contact: Richard Rybak
Rybak Geotechnical
18022 Kirtula St - Ste No. 7
Van Nuys, CA 91408
(818) 785-0550

Revisions:

No	Description	Date

Date:

AUG 10, 2009

Scale:


1/4" = 1'

Sheet Title:

SECTIONS
1494 HENDERSON

Sheet No.:

A-09

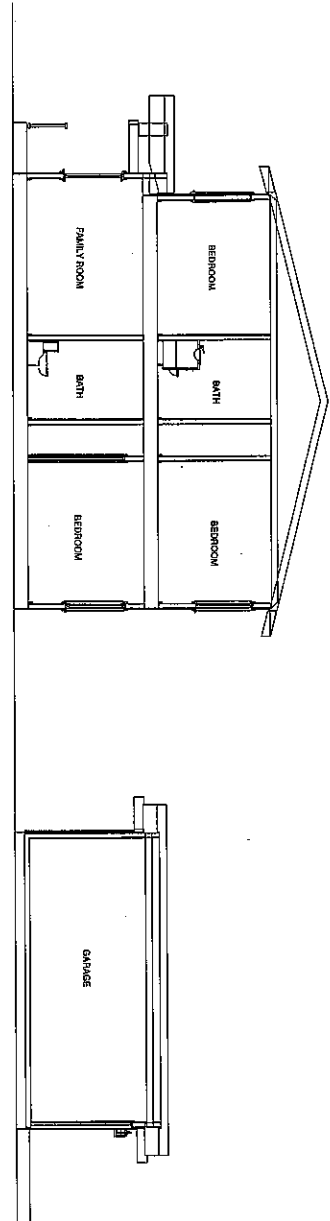

SECTION



Robert Dwelle, PE
rdwelle@habitala.org

Consultants:
Survey:
Anacal Engineering
Contact: Glen Gawnney
1900 E LA Palma Ave - Suite 202
Anaheim, CA 92805
(714) 774-1763

Structural:
Contact: Mark Ibrahim
TIBBA Engineer Inc
5581-N.E.Santa Ana Canyon Rd
Anahelm Hills, CA 92807
(714)-283-2551

Solis:
Contact: Richard Rybak
Rybak Geotechnical
15022 Arminta St - Ste No. 7
Van Nuys, CA 91406
(818) 785-0550

Revisions:

[illegible]

Date: AUG 10, 2009


Scale: 1/4" = 1'

Sheet Title:

1486 HENDERSON
SECTIONS

Sheet No.:

A-10

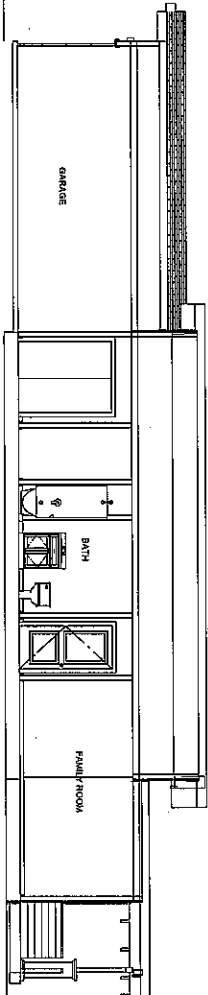

SECTION