

Exhibit B


Revised



714.856.2605  
wohouses@gmail.com

WINDOW NOTES:

1. ALL NEW WINDOWS SHALL HAVE U-FACTOR OF 0.32 AND MAX SHGC (SOLAR HEAT GAIN COEFFICIENT) OF 0.25.
2. FENESTRATIONS MUST HAVE TEMPORARY AND PERMANENT LABELS.
3. EMERGENCY EGRESS WINDOWS SHALL BE:
  - A. MIN 5.7 SQ
  - B. 20 INCHES IN WIDTH
  - C. 24 INCHES IN HEIGHT
  - D. BOTTOM OF WINDOW MAX. 44 INCHES FROM FLOOR

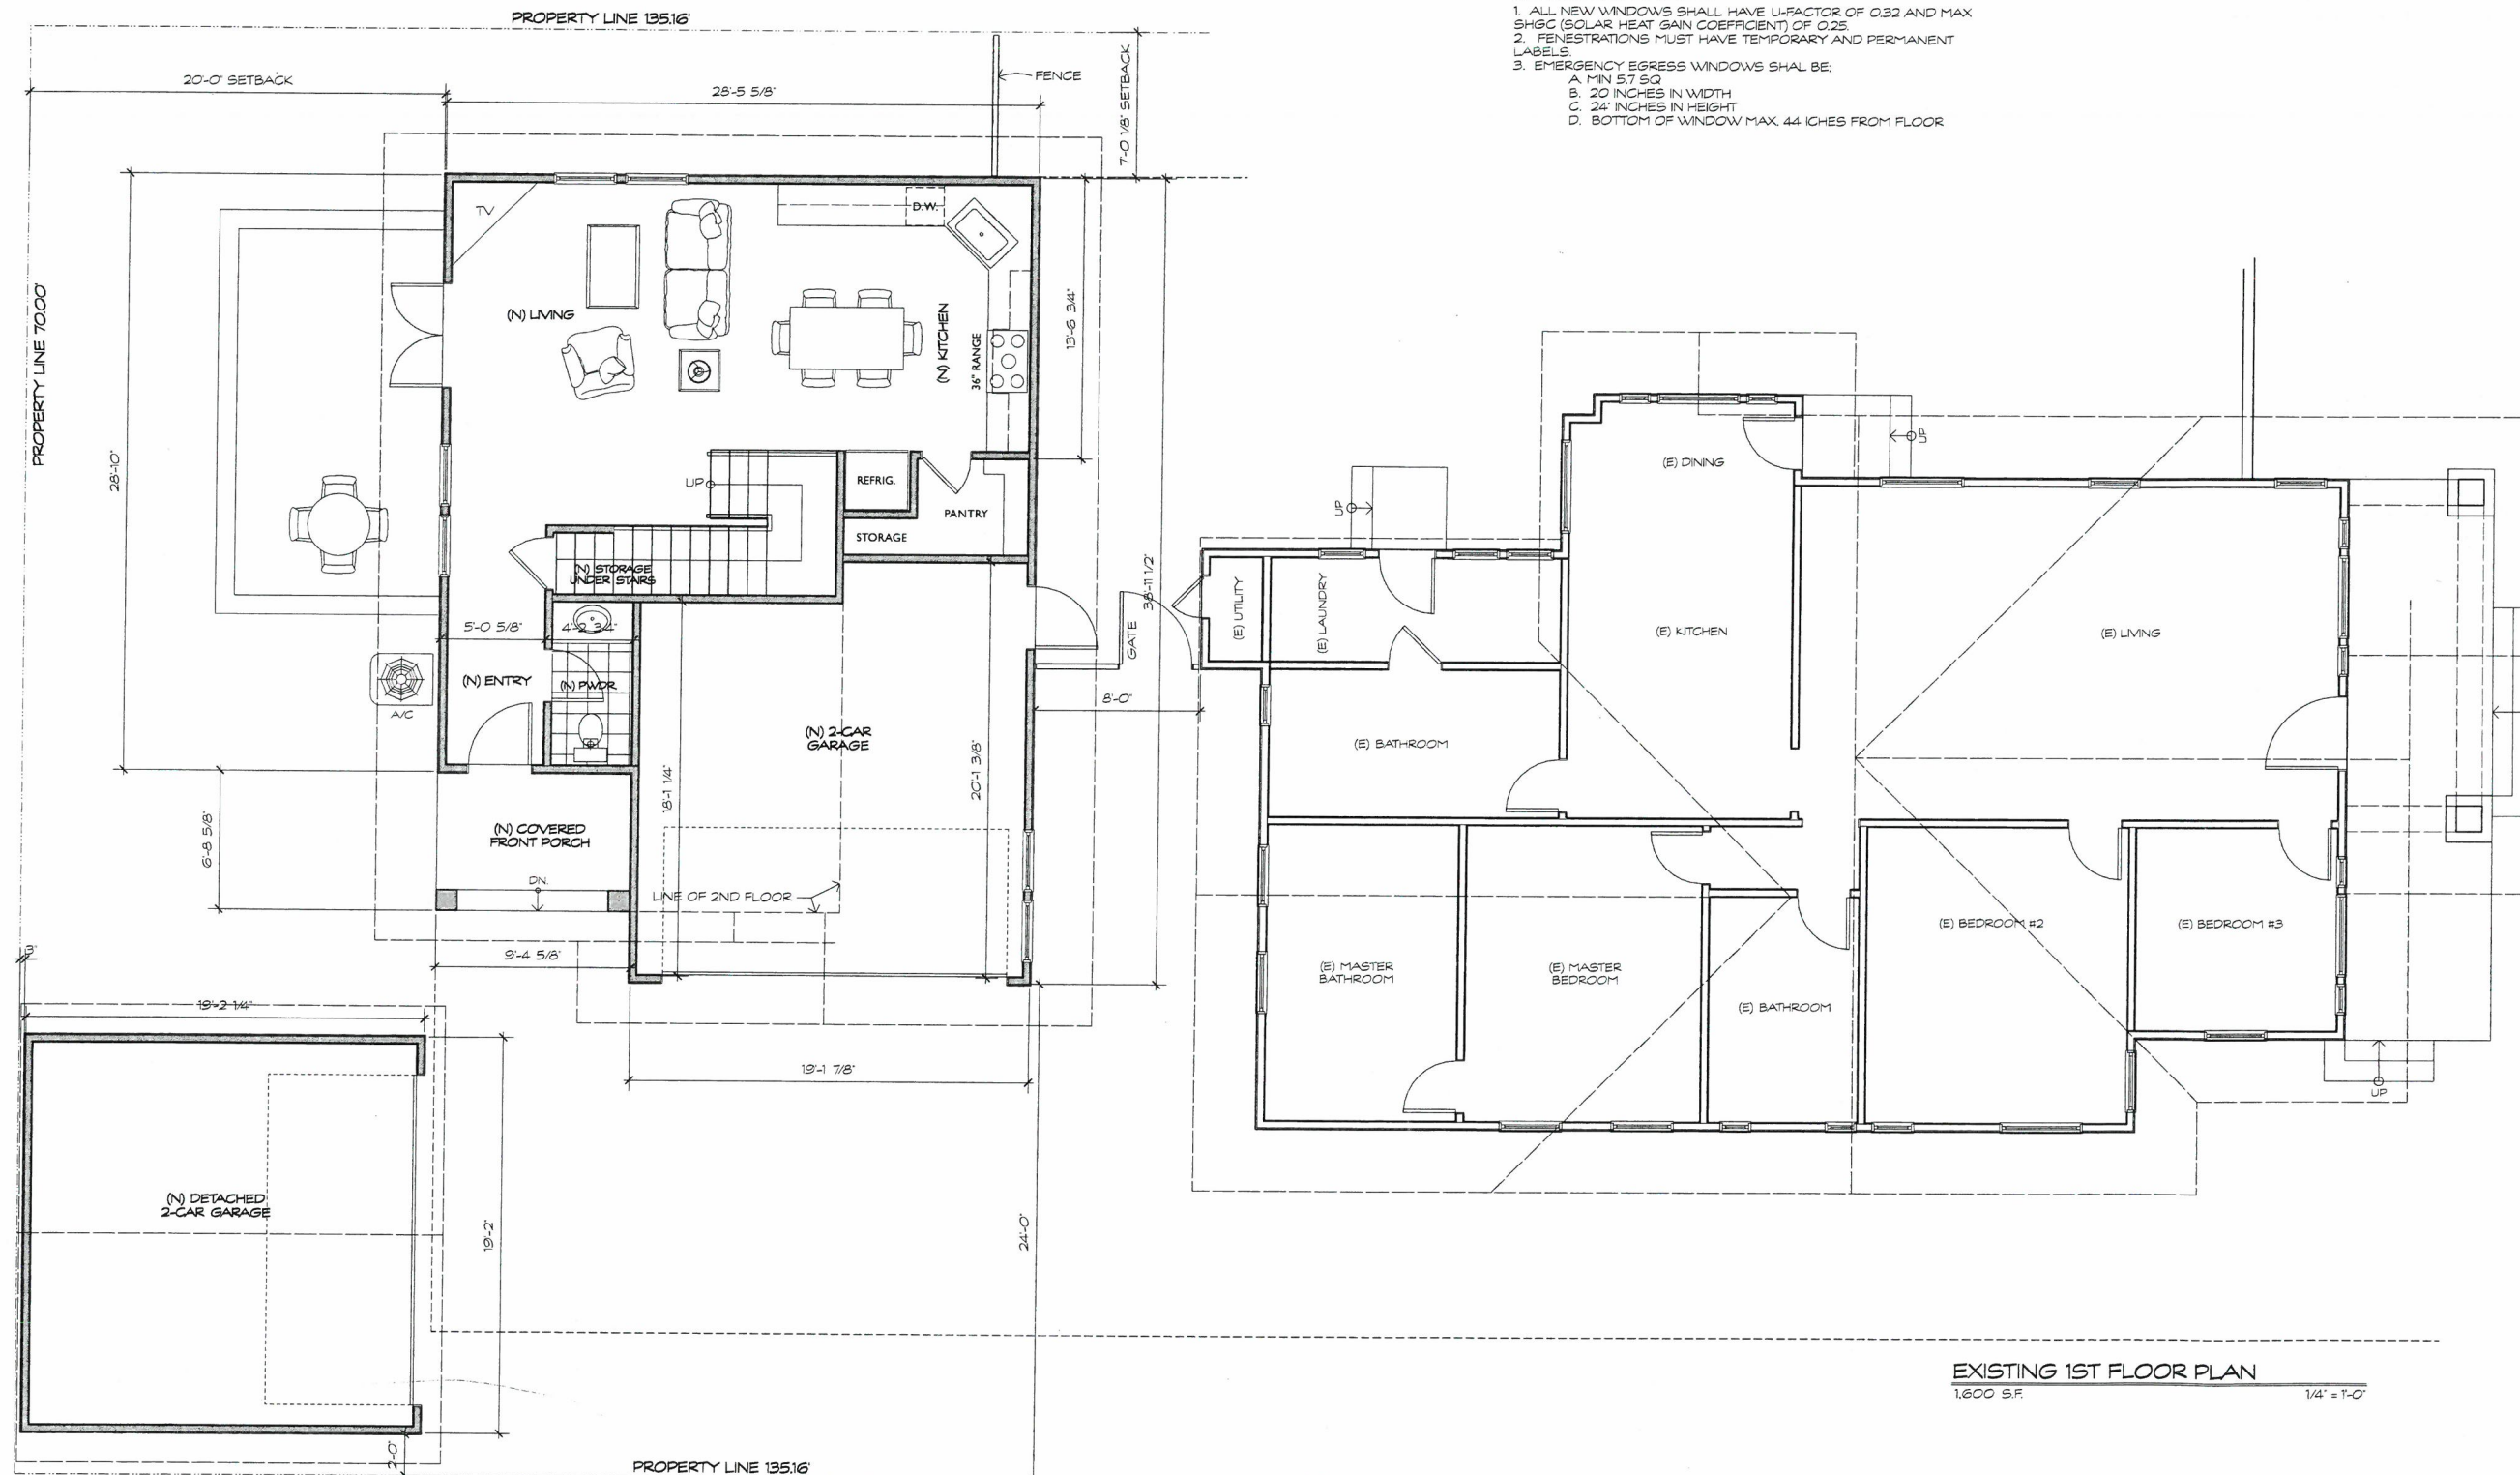

PROPOSED 1ST FLOOR PLAN

653 S.F. 1ST FLOOR  
615 S.F. 2ND FLOOR  
1,268 S.F. TOTAL

1/4" = 1'-0"



EXISTING 1ST FLOOR PLAN

1,600 S.F.

1/4" = 1'-0"

AKIN  
RESIDENCE  
ADDITION

2455 E. 4th Street  
Long Beach, CA 90814

ISSUE DATES

- DESIGN 3.25.15
- DESIGN 4.29.15
- DESIGN 5.13.15
- CHC PRELIM. 5.22.15
- CHC REV. 5.29.15
- CHC SUB. 6.05.15
- CHC SUB. 6.19.15
- DESIGN 8.26.15
- DESIGN 8.27.15
- DESIGN 9.01.15
- DESIGN 9.09.15
- DESIGN 9.14.15
- DESIGN 10.01.15

1ST FLOOR PLAN

A2.0





**WOOLBERT  
DESIGNS**

714.856.2605  
wdhouses@gmail.com

**WINDOW NOTES:**

1. ALL NEW WINDOWS SHALL HAVE U-FACTOR OF 0.32 AND MAX SHGC (SOLAR HEAT GAIN COEFFICIENT) OF 0.25.
2. FENESTRATIONS MUST HAVE TEMPORARY AND PERMANENT LABELS.
3. EMERGENCY EGRESS WINDOWS SHALL BE:
  - A. MIN 5.7 SQ
  - B. 20 INCHES IN WIDTH
  - C. 24 INCHES IN HEIGHT
  - D. BOTTOM OF WINDOW MAX 44 INCHES FROM FLOOR

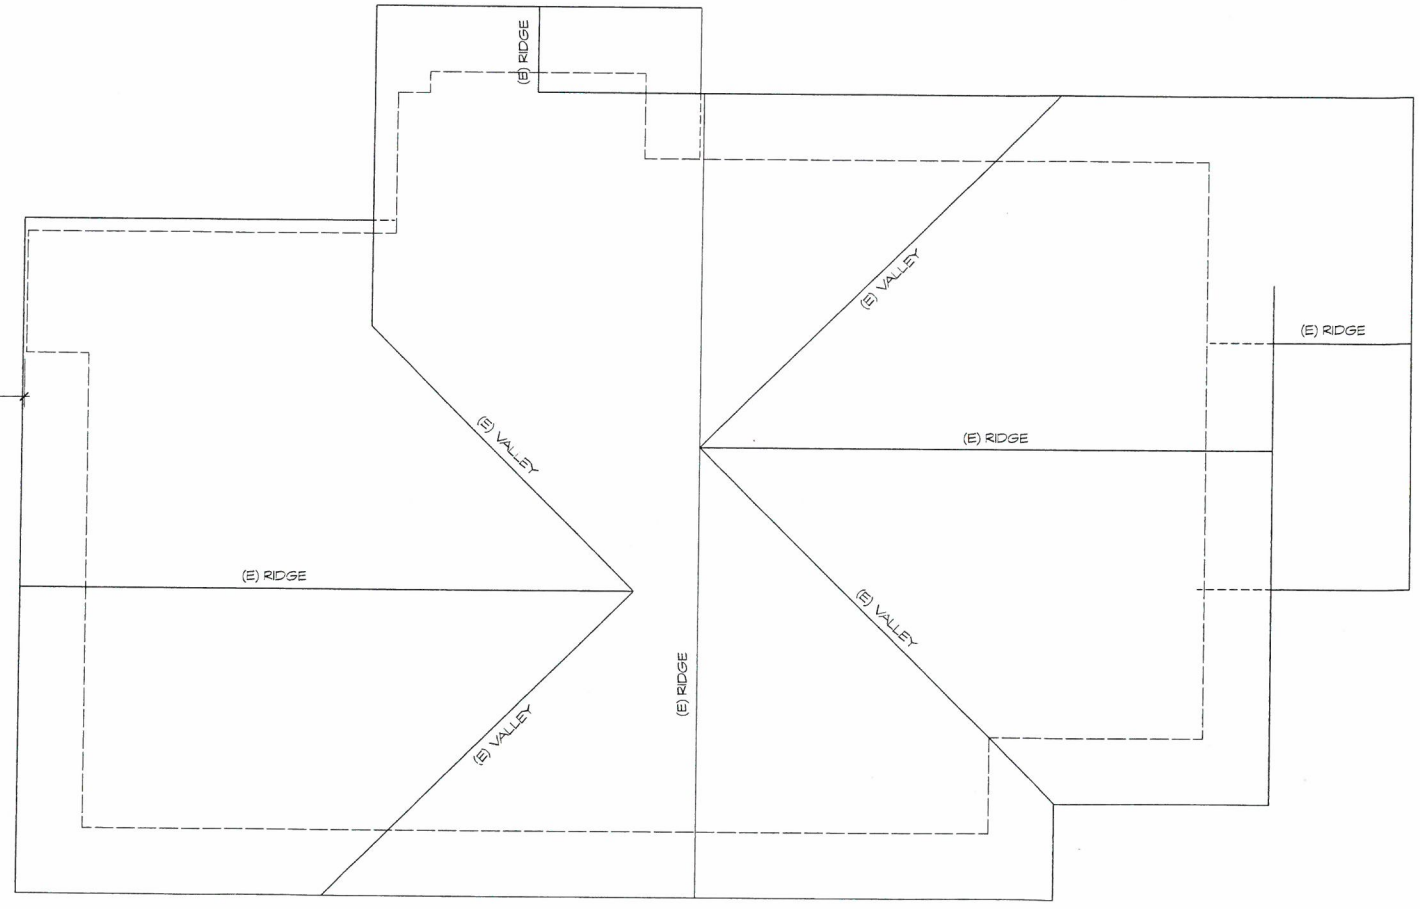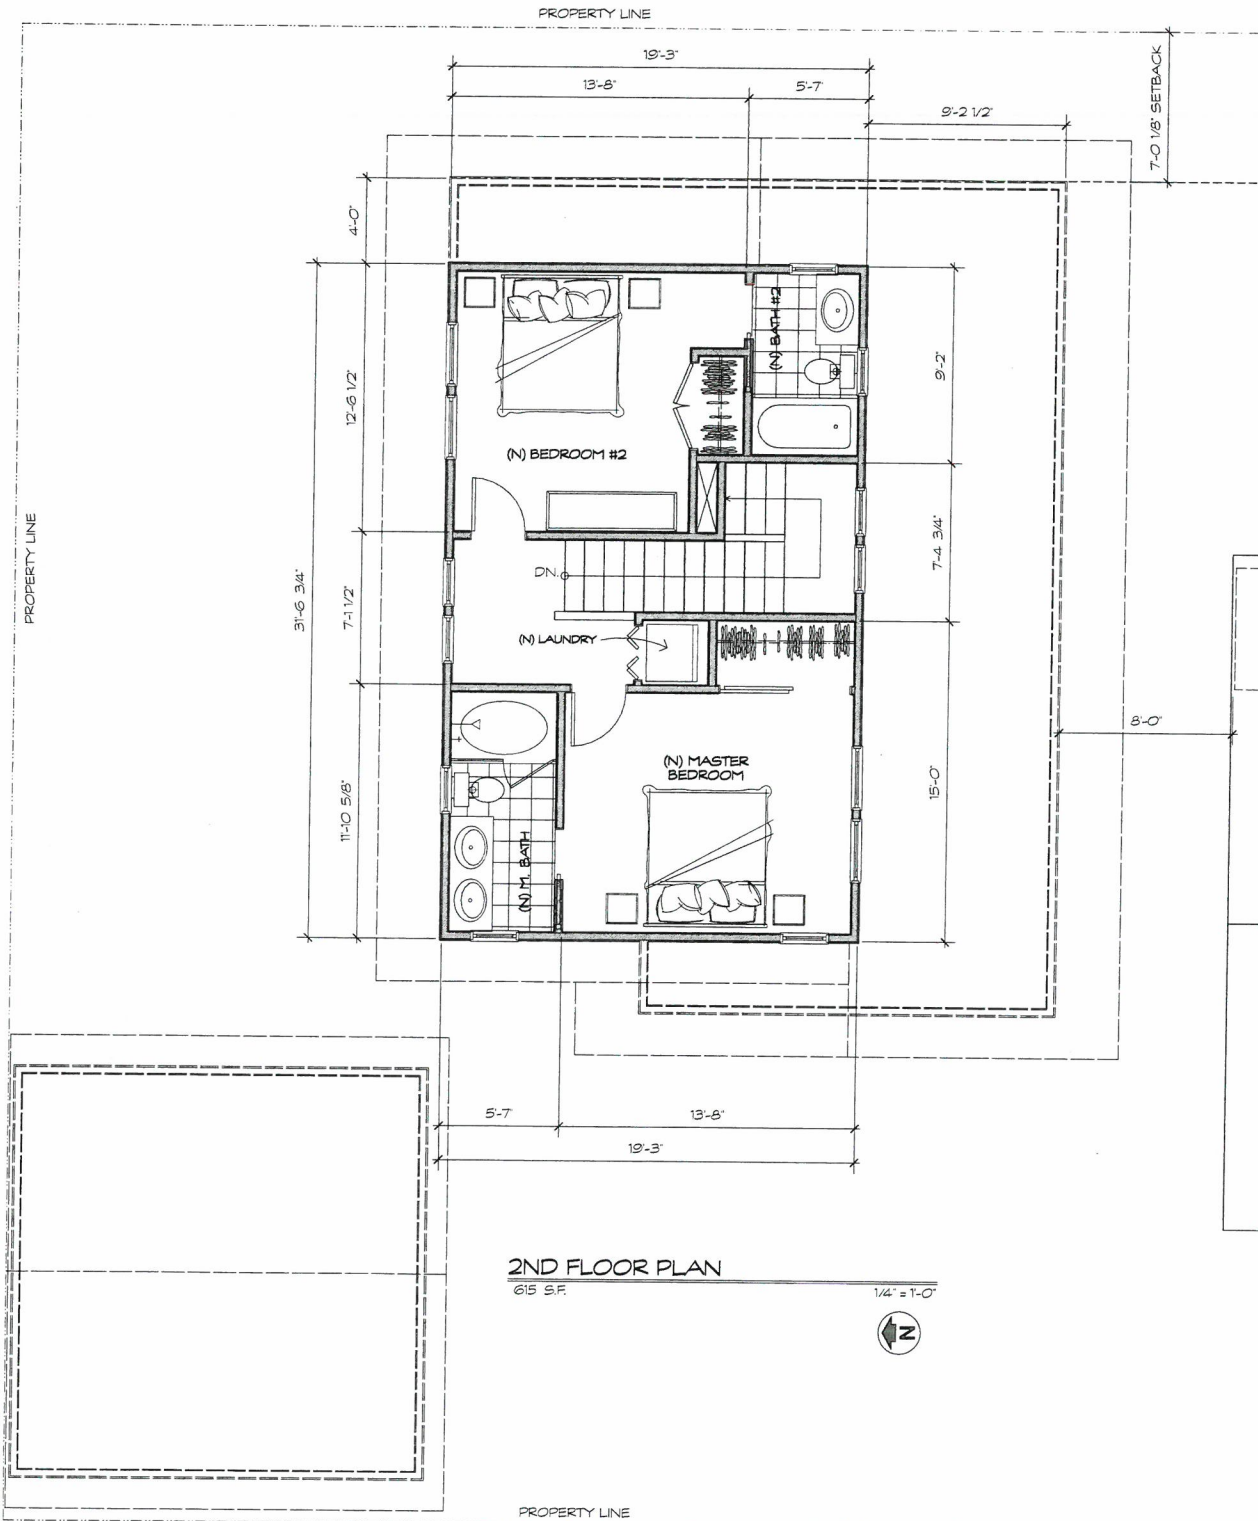

**AKIN  
RESIDENCE  
ADDITION**

2455 E. 4th Street  
Long Beach, CA 90814

**ISSUE DATES**

DESIGN 3.25.15
DESIGN 4.29.15
DESIGN 5.13.15
CHC PRELIM. 5.22.15
CHC REV. 5.29.15
CHC SUB. 6.05.15
CHC SUB. 6.19.15
DESIGN 8.26.15
DESIGN 8.27.15
DESIGN 9.01.15
DESIGN 9.09.15
DESIGN 9.14.15
DESIGN 10.01.15


2ND FLOOR PLAN

A-2.1




**WOOLBERT  
DESIGNS**

714.856.2605  
wdhouses@gmail.com

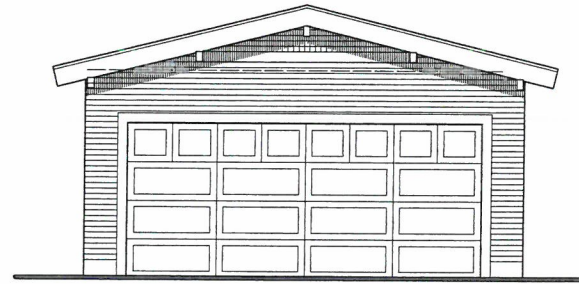


DETACHED GARAGE  
RIGHT (SOUTH) ELEVATION

1/4" = 1'-0"

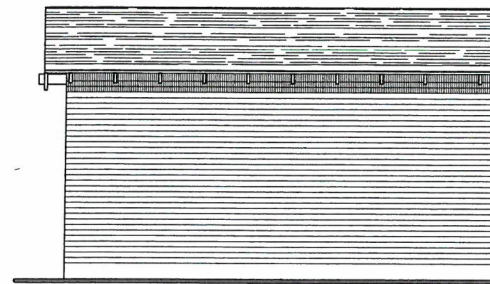

DETACHED GARAGE  
REAR (EAST) ELEVATION

1/4" = 1'-0"

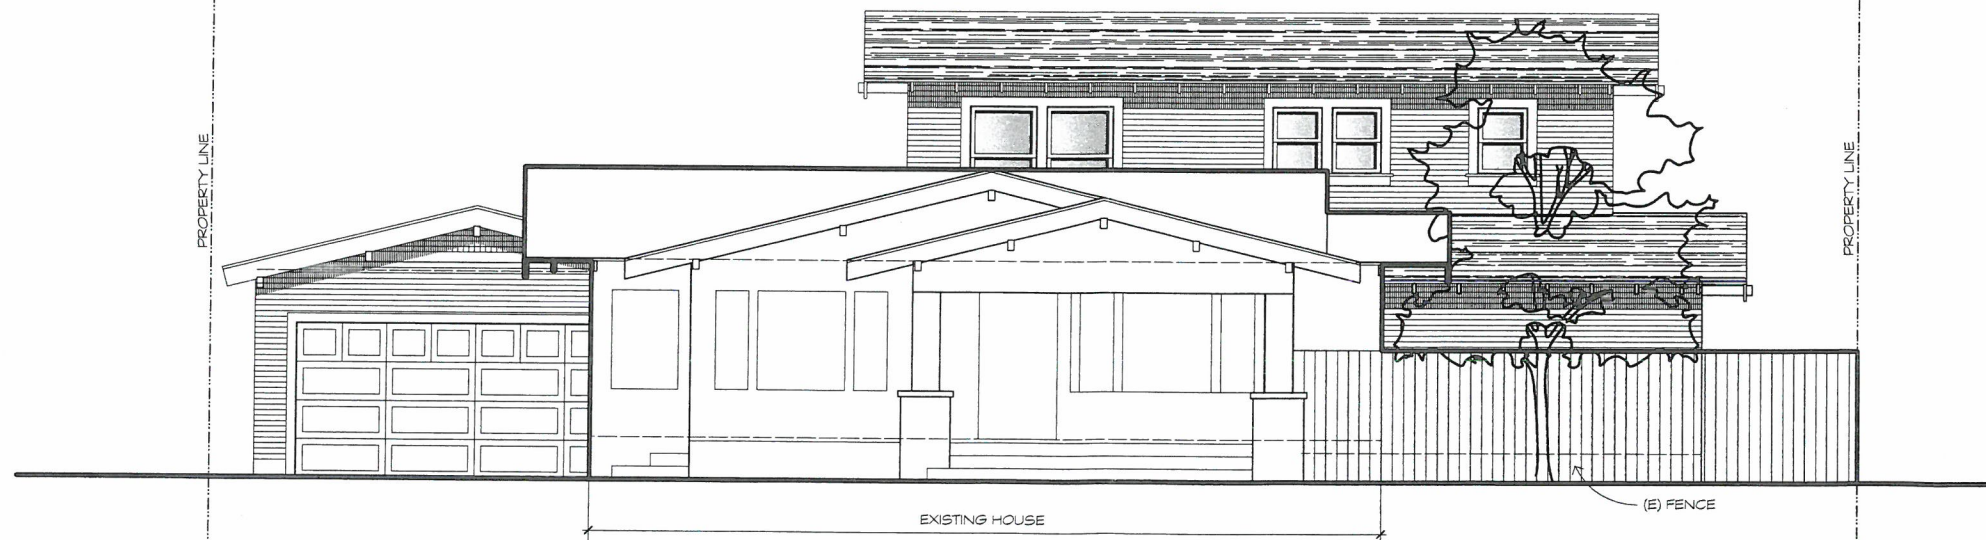

RIGHT (SOUTH) STREET ELEVATION

1/4" = 1'-0"

**AKIN  
RESIDENCE  
ADDITION**

2455 E. 4th Street  
Long Beach, CA 90814

ISSUE DATES

DESIGN 3.25.15
DESIGN 4.29.15
DESIGN 5.13.15
CHC PRELIM. 5.22.15
CHC REV. 5.29.15
CHC SUB. 6.05.15
CHC SUB. 6.19.15
DESIGN 8.26.15
DESIGN 8.27.15
DESIGN 9.01.15
DESIGN 9.09.15
DESIGN 9.14.15
DESIGN 10.01.15


STREET  
ELEVATIONS

A-4.1




**WOOLBERT  
DESIGNS**

714.856.2605  
wohouses@gmail.com

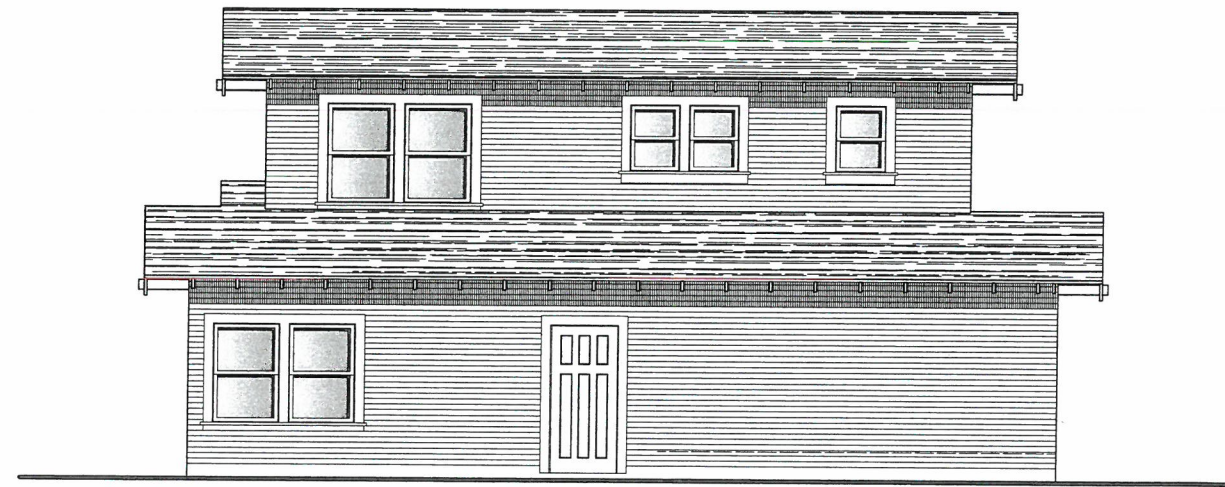


RIGHT (SOUTH) ELEVATION

1/4" = 1'-0"

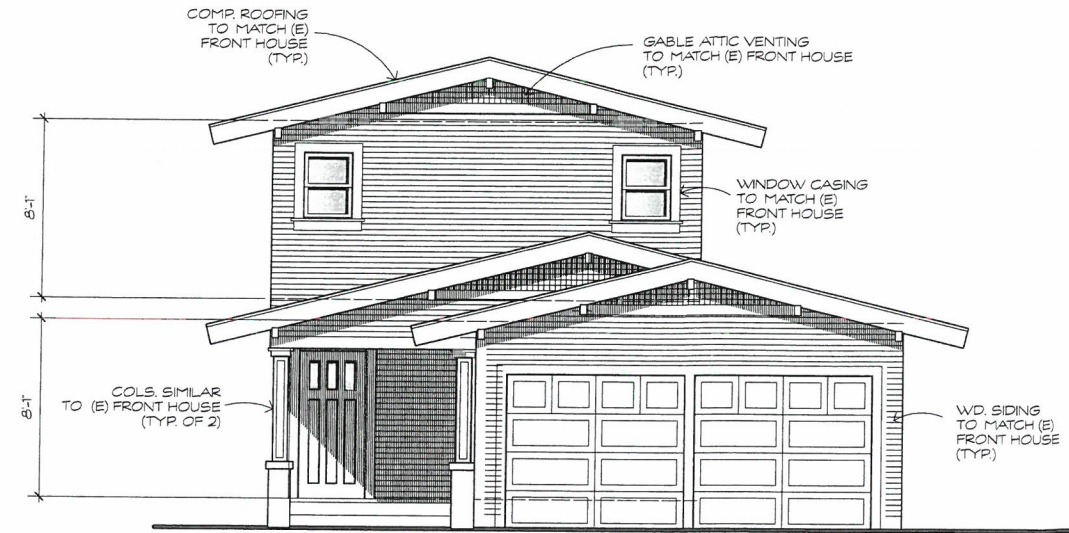


FRONT (WEST) ELEVATION

1/4" = 1'-0"

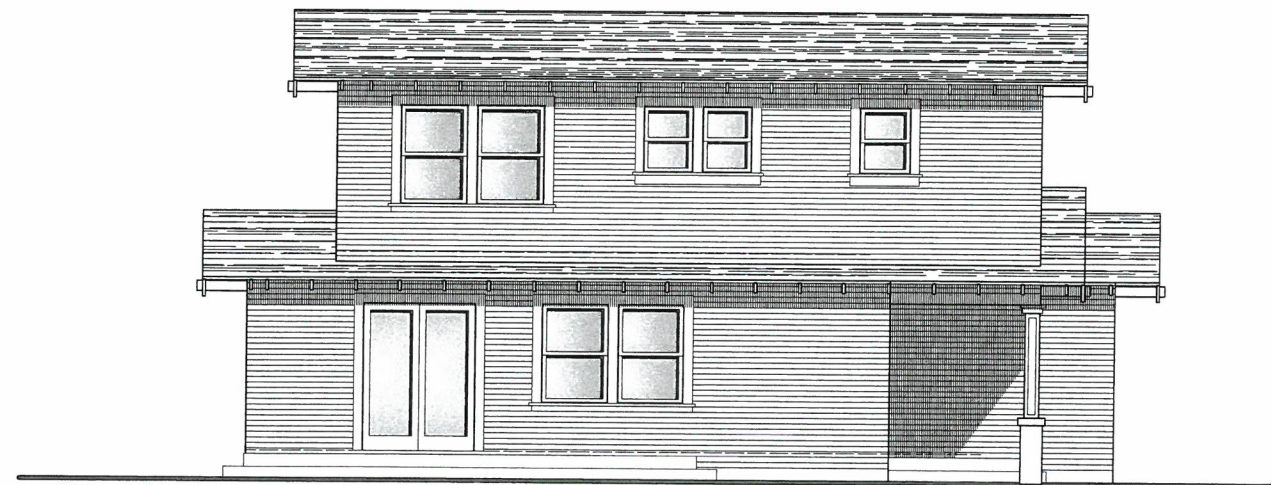

RIGHT (NORTH) ELEVATION

1/4" = 1'-0"

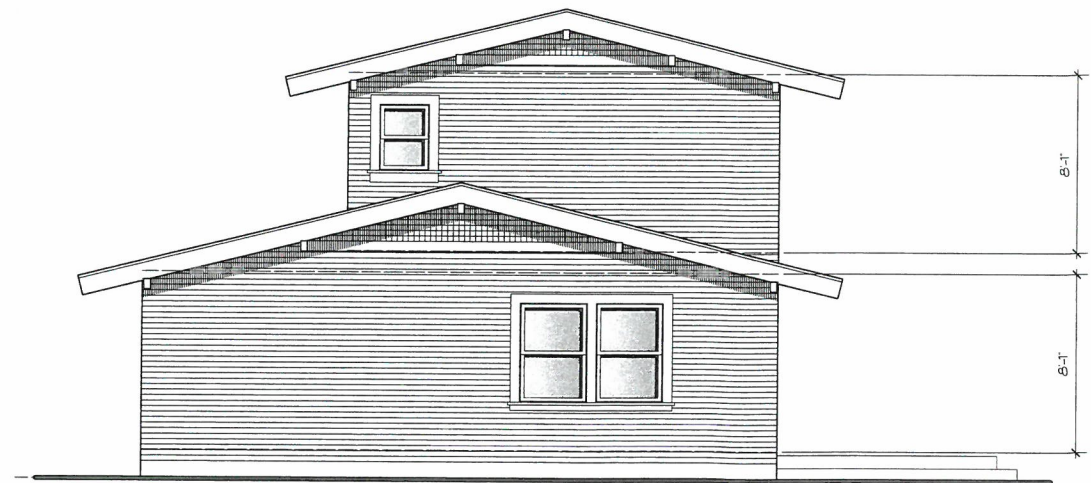

REAR (EAST) ELEVATION

1/4" = 1'-0"

**AKIN  
RESIDENCE  
ADDITION**

2455 E. 4th Street  
Long Beach, CA 90814

ISSUE DATES

DESIGN 3.25.15
DESIGN 4.29.15
DESIGN 5.13.15
CHC PRELIM. 5.22.15
CHC REV. 5.29.15
CHC SUB. 6.05.15
CHC SUB. 6.19.15
DESIGN 8.26.15
DESIGN 8.27.15
DESIGN 9.01.15
DESIGN 9.09.15
DESIGN 9.14.15
DESIGN 10.01.15

ELEVATIONS

A-4.0

**AKIN**  
**RESIDENCE**  
**ADDITION**


2455 E. 4th Street  
 Long Beach, CA 90814

**ISSUE DATES**

DESIGN 3.25.15
DESIGN 4.29.15
DESIGN 5.13.15
CHC PRELIM. 5.22.15
CHC REV. 5.28.15
CHC SUB. 6.05.15
CHC SUB. 6.19.15
DESIGN 8.26.15
DESIGN 8.27.15
DESIGN 9.01.15
DESIGN 9.09.15
DESIGN 9.14.15
DESIGN 10.01.15

**ROOF PLAN**

**A-3**

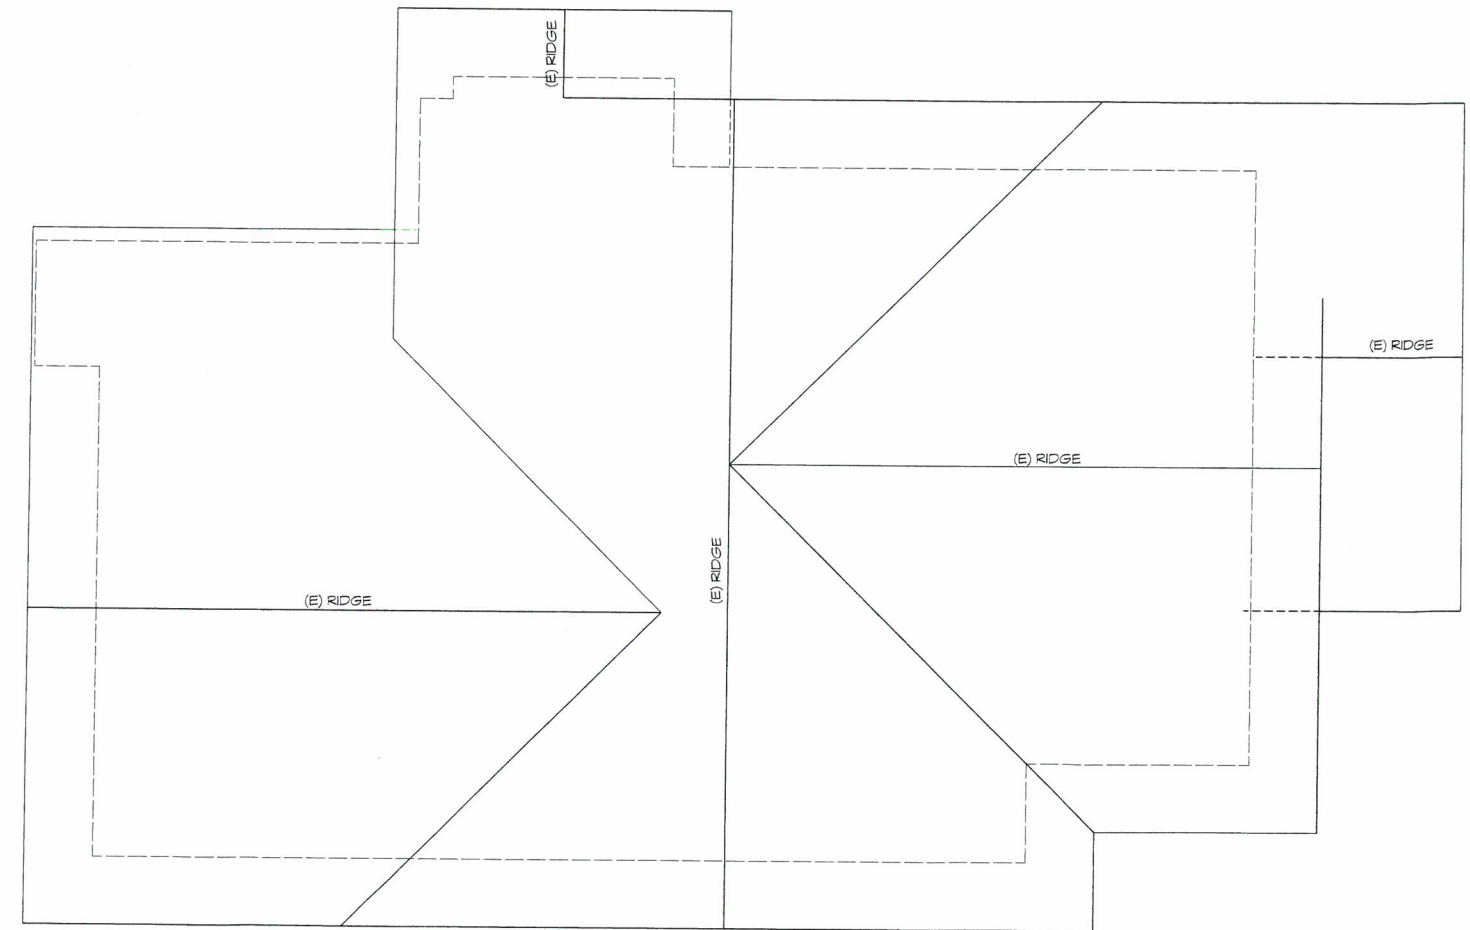


EXISTING ROOF PLAN  
1/4" = 1'-0"

PROPOSED ROOF PLAN  
1/4" = 1'-0"

**GENERAL NOTES**

1. NEW CLASS 'A' COMP. SHINGEL ROOF O/ 30# FELT @ NEW ROOF.
2. WEIGHT OF ROOFING = 5.5 PSF

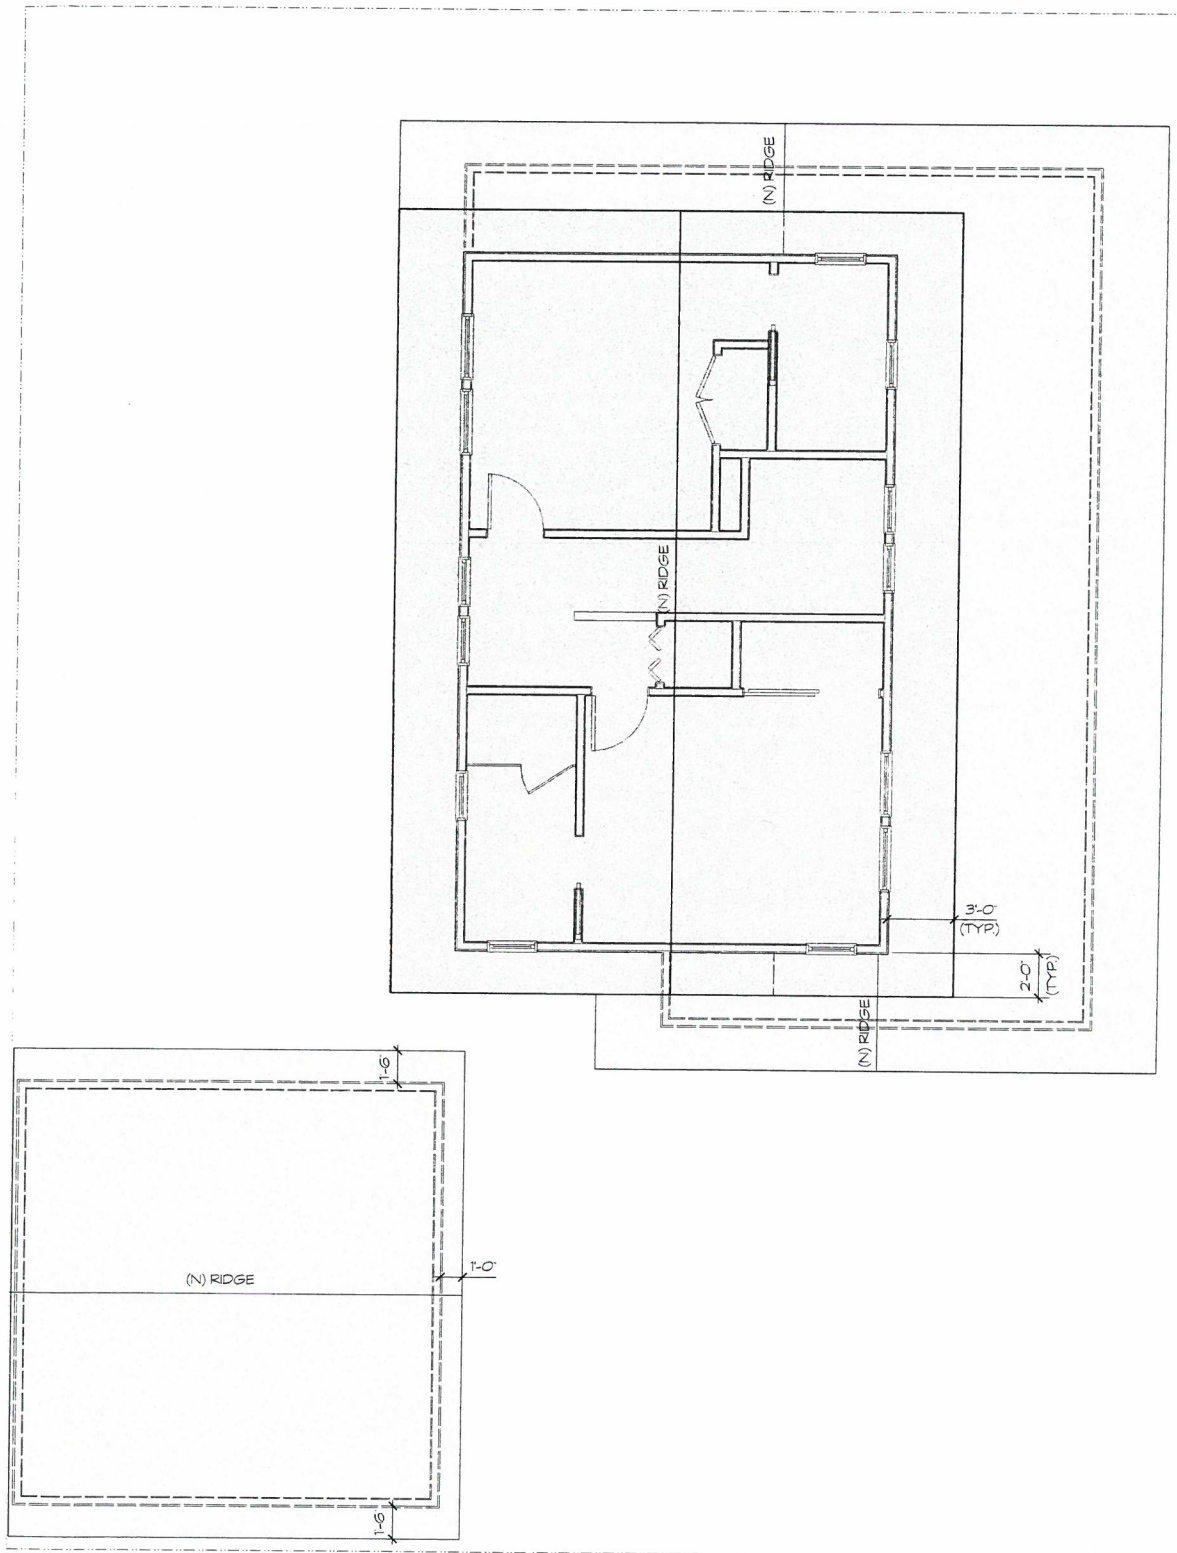

PROPOSED ROOF PLAN  
1/4" = 1'-0"

**GENERAL NOTES**

1. NEW CLASS 'A' COMP. SHINGEL ROOF O/ 30# FELT @ NEW ROOF.
2. WEIGHT OF ROOFING = 5.5 PSF