



# CITY OF LONG BEACH

DEPARTMENT OF PUBLIC WORKS

333 West Ocean Boulevard 9<sup>th</sup> Floor • Long Beach, CA 90802 • (562) 570-6383 • Fax (562) 570-6012

January 8, 2013

HONORABLE MAYOR AND CITY COUNCIL

City of Long Beach  
California

**RECOMMENDATION:**

Authorize the City Manager to execute a Public Walkways Occupancy Permit for sidewalk dining at Michael's Pizzeria, located at 210 East 3<sup>rd</sup> Street, Suite C. (District 2)

**DISCUSSION**

Michael's Pizzeria Promenade, LLC, the operator of the Michael's Pizzeria restaurant, has requested a permit to temporarily occupy a part of the adjoining sidewalk at 210 East 3<sup>rd</sup> Street, Suite C, with portable fixtures, for the purpose of sidewalk dining. A map of the proposed permit area and a list of furnishings and accessories to be placed in the permit area is attached.

The street fixtures adjacent to the proposed permit area do not reduce the remaining public rights-of-way to less than the required 5-foot minimum clear path. Approval of this permit is based on the conditions and standards of Chapter 14.14 of the Long Beach Municipal Code, which describes temporary uses of public rights-of-way.

This permit request was reviewed and approved by the Long Beach Fire Department on December 19, 2012. This matter was reviewed by Deputy City Attorney Linda Trang and by Budget Management Officer Victoria Bell on December 13, 2012.

**TIMING CONSIDERATIONS**

City Council action on this matter is requested on January 8, 2013, to accommodate the applicant's grand opening plans.

**FISCAL IMPACT**

A permit processing fee of \$1,368 and a security deposit of \$1,368 were deposited into the General Fund (GP) in the Department of Public Works (PW). Approval of this recommendation will provide continued support to the local economy.

HONORABLE MAYOR AND CITY COUNCIL

January 8, 2013

Page 2

SUGGESTED ACTION:

Approve recommendation.

Respectfully submitted,



  
MICHAEL P. CONWAY  
DIRECTOR OF PUBLIC WORKS

APPROVED:

  
\_\_\_\_\_  
PATRICK H. WEST  
CITY MANAGER

MPC:AM:GMM:BP:db  
PCL\ROW Michael's Pizzeria CL.doc

Attachment - Permit area & list of furnishings

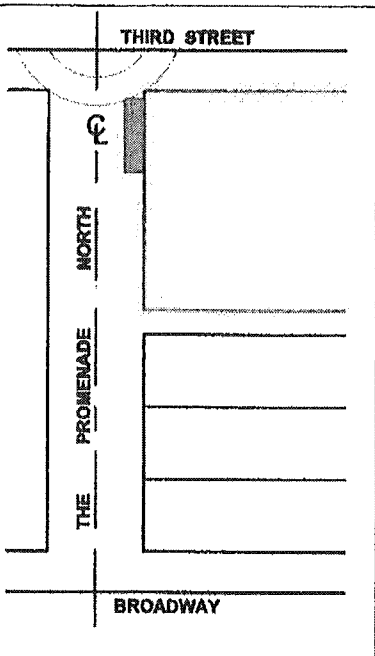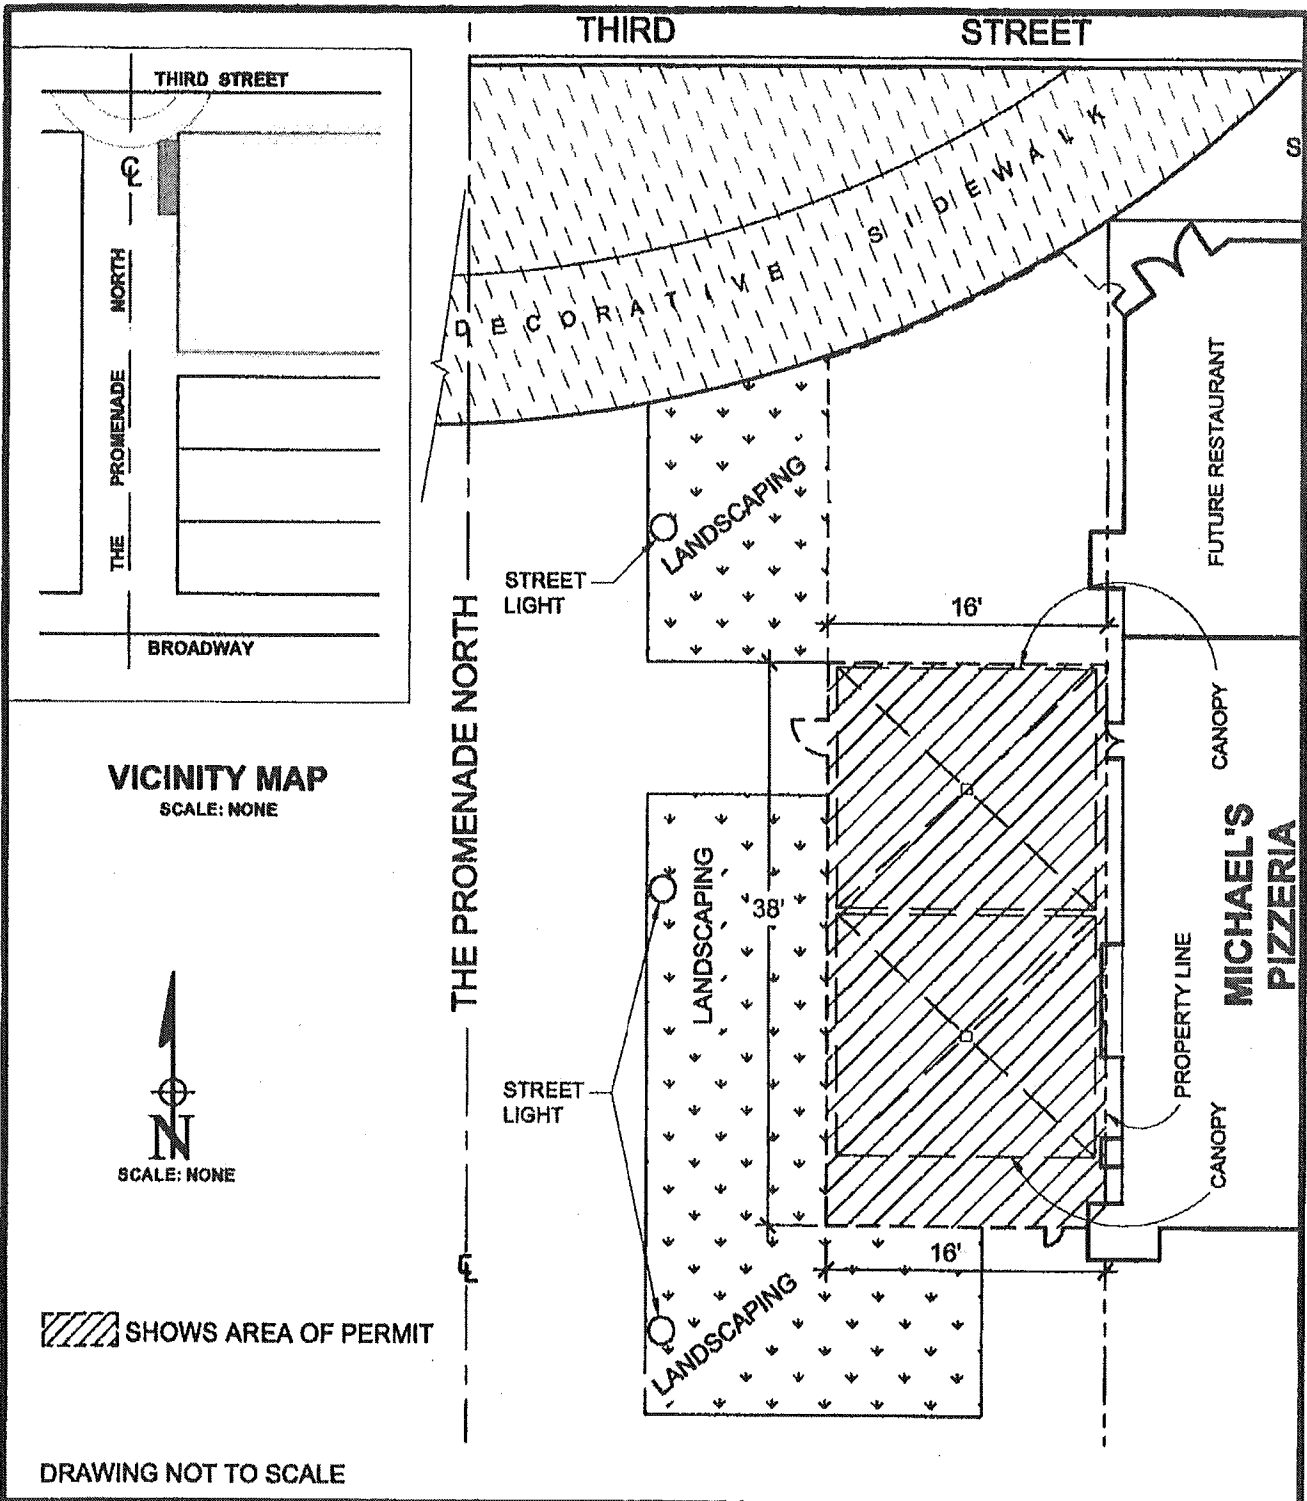

**VICINITY MAP**  
SCALE: NONE



 SHOWS AREA OF PERMIT

DRAWING NOT TO SCALE

CITY OF LONG BEACH - CALIFORNIA  
DEPARTMENT OF PUBLIC WORKS, ENGINEERING BUREAU

**PUBLIC WALKWAYS OCCUPANCY**

**PERMIT**

**MICHAEL'S PIZZERIA PROMENADE  
210 EAST 3RD STREET SUITE C**

**List of Approved Furnishings and Accessories**  
(Attachment to Public Walkways Occupancy Permit for Sidewalk Dining Purposes)

Restaurant: Michaels Pizzeria Promenade Name: Michaels Pizzeria Promenade, LLC  
Address: 210 3rd Street Telephone: 562 439 7080

Tables number: 20 17

Chairs number: 27 38

Umbrella(s) height & number: \_\_\_\_\_

Heater(s) height & number: \_\_\_\_\_

Menu board  
note: maximum height of 6 ft 6 in, maximum width of 2 ft & none permitted in the coastal zone

1 Waiter station size: TBD

Planters for trees or other greenscaping describe: \_\_\_\_\_

2 Other: Canopies, 1 Fire Pit

We intend to make occasional use of the permit area for live or recorded entertainment (Note: A separate entertainment permit is required).

**The following are prohibited:**

- canopies (ground supported)
- television monitors

Permittee signature: Michael R Deane

Date: 11/8/12

Print name here: Michael R Deane

This list of furnishings and accessories is effective only when attached to a completed Public Walkways Occupancy Permit.