




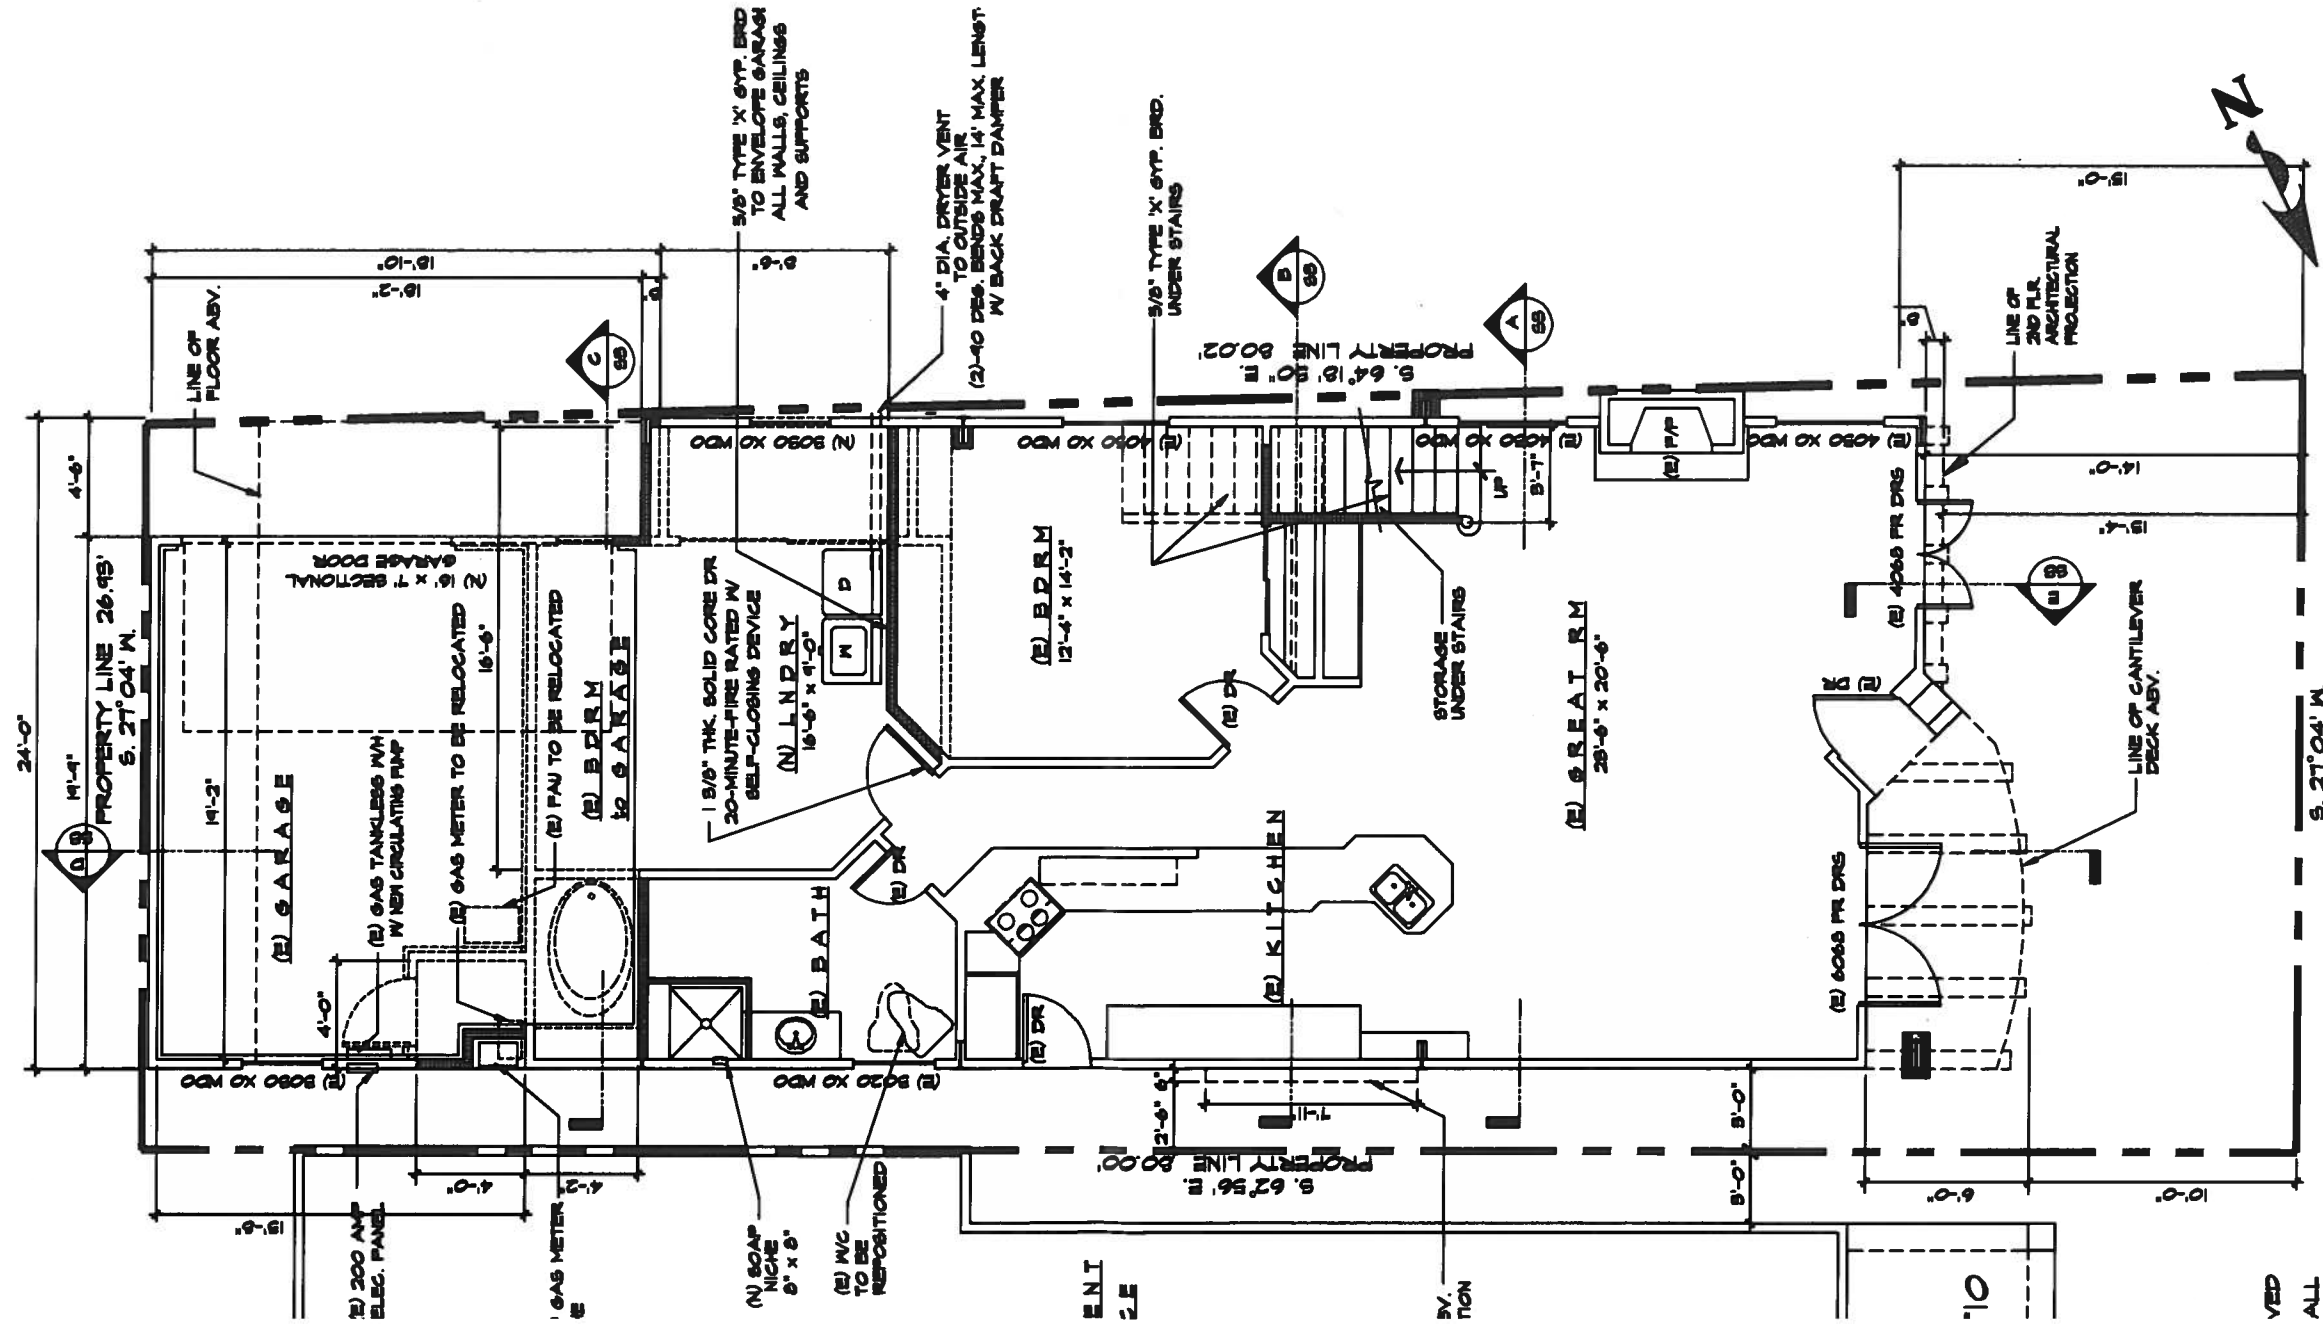

NOTE: ALL GLAZING SHALL BE DUAL GLAZE

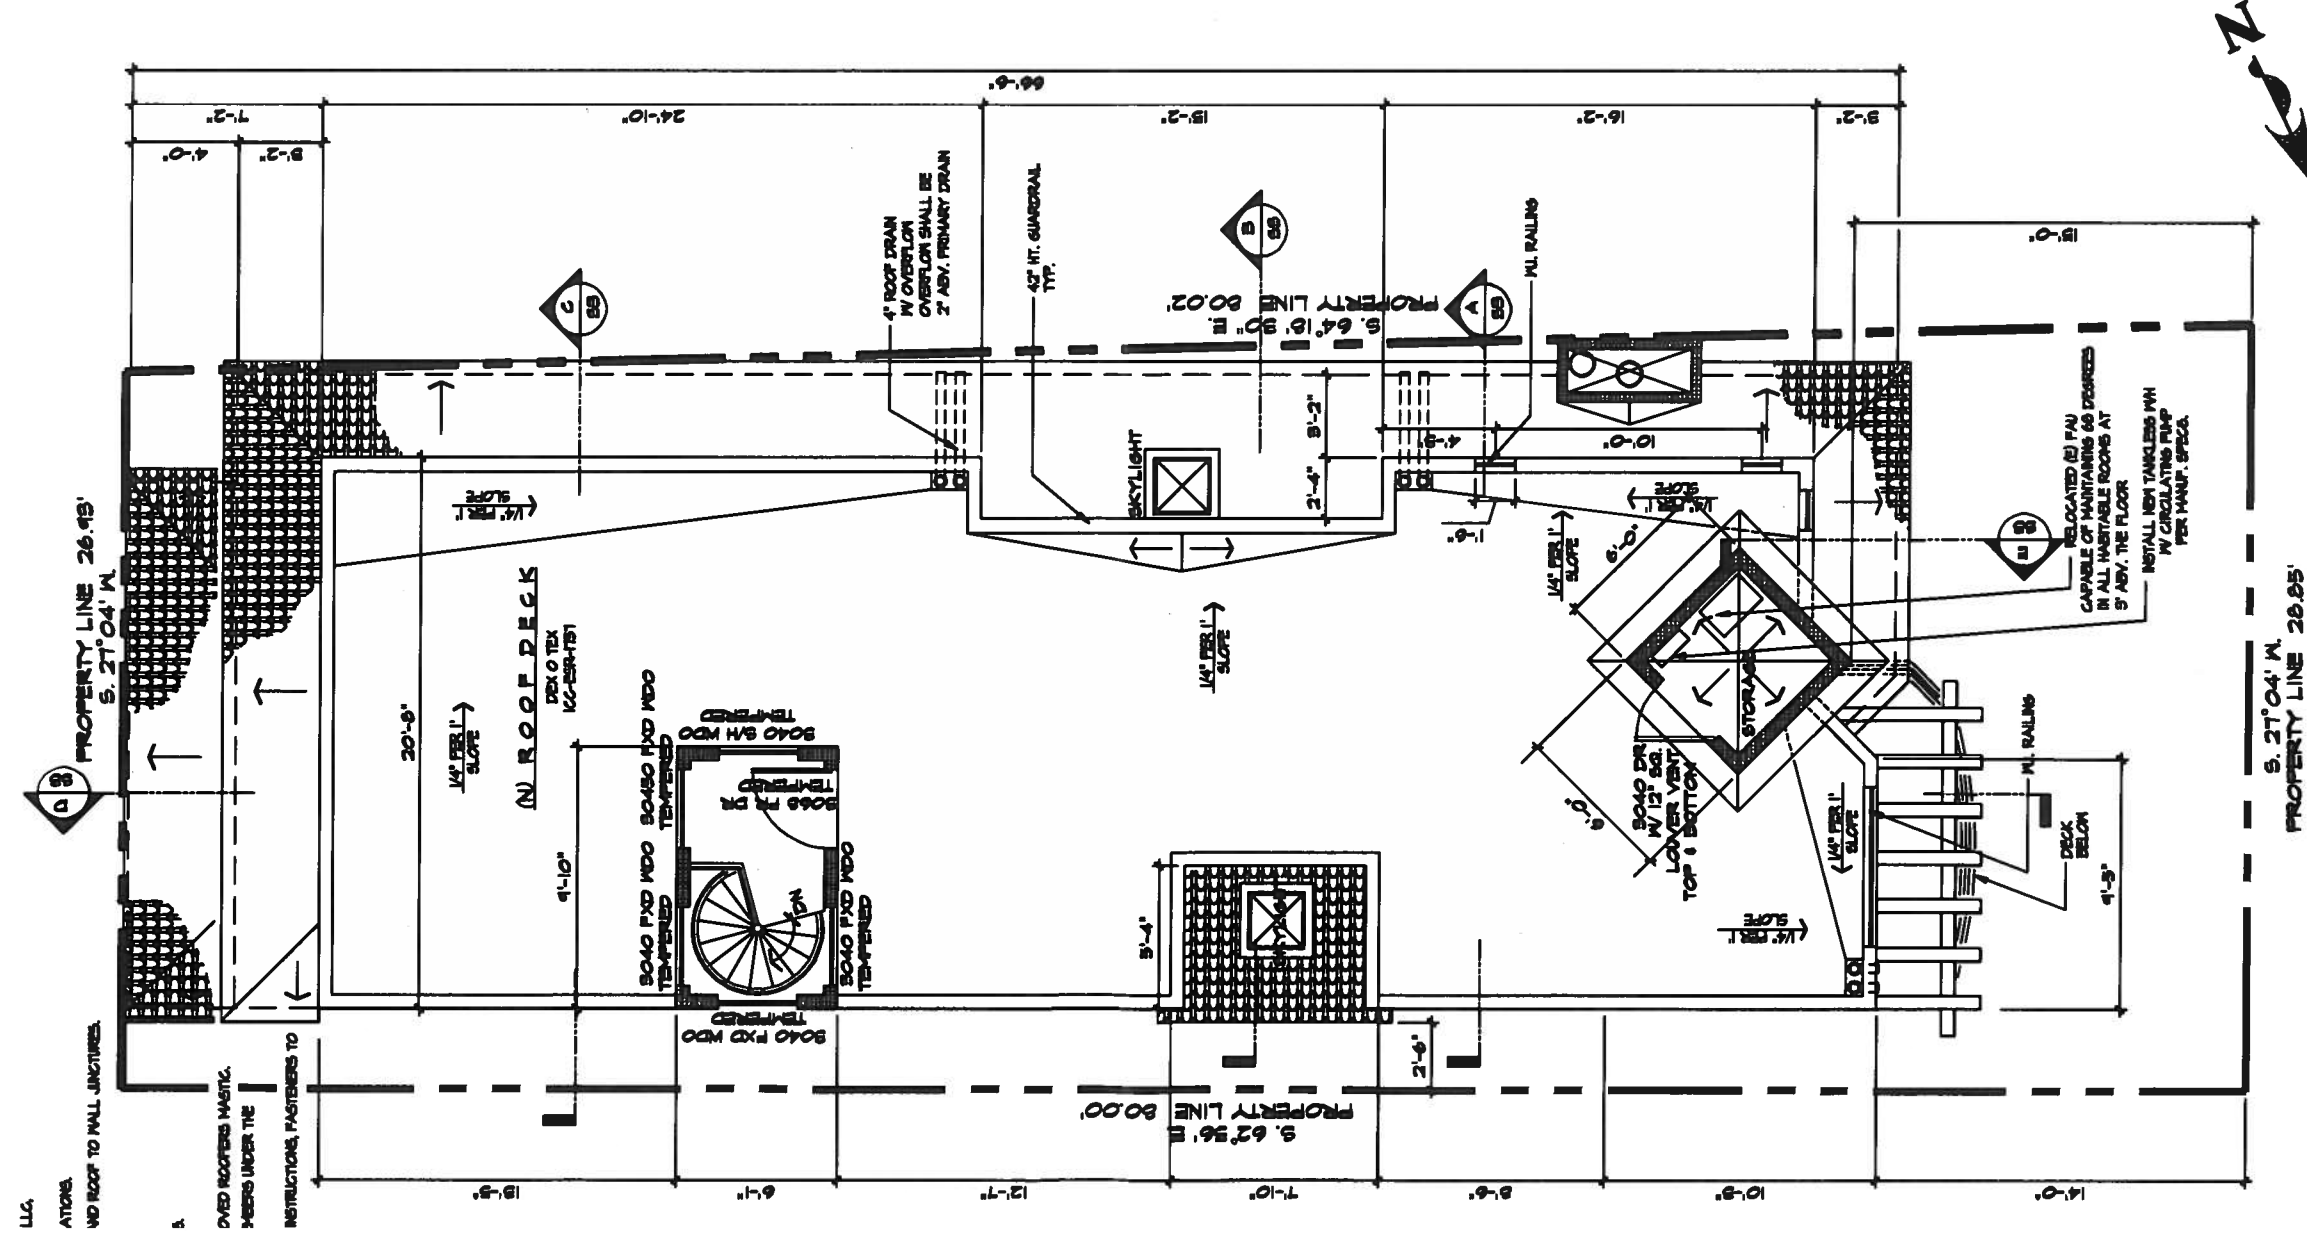



ROOF DECK PLAN

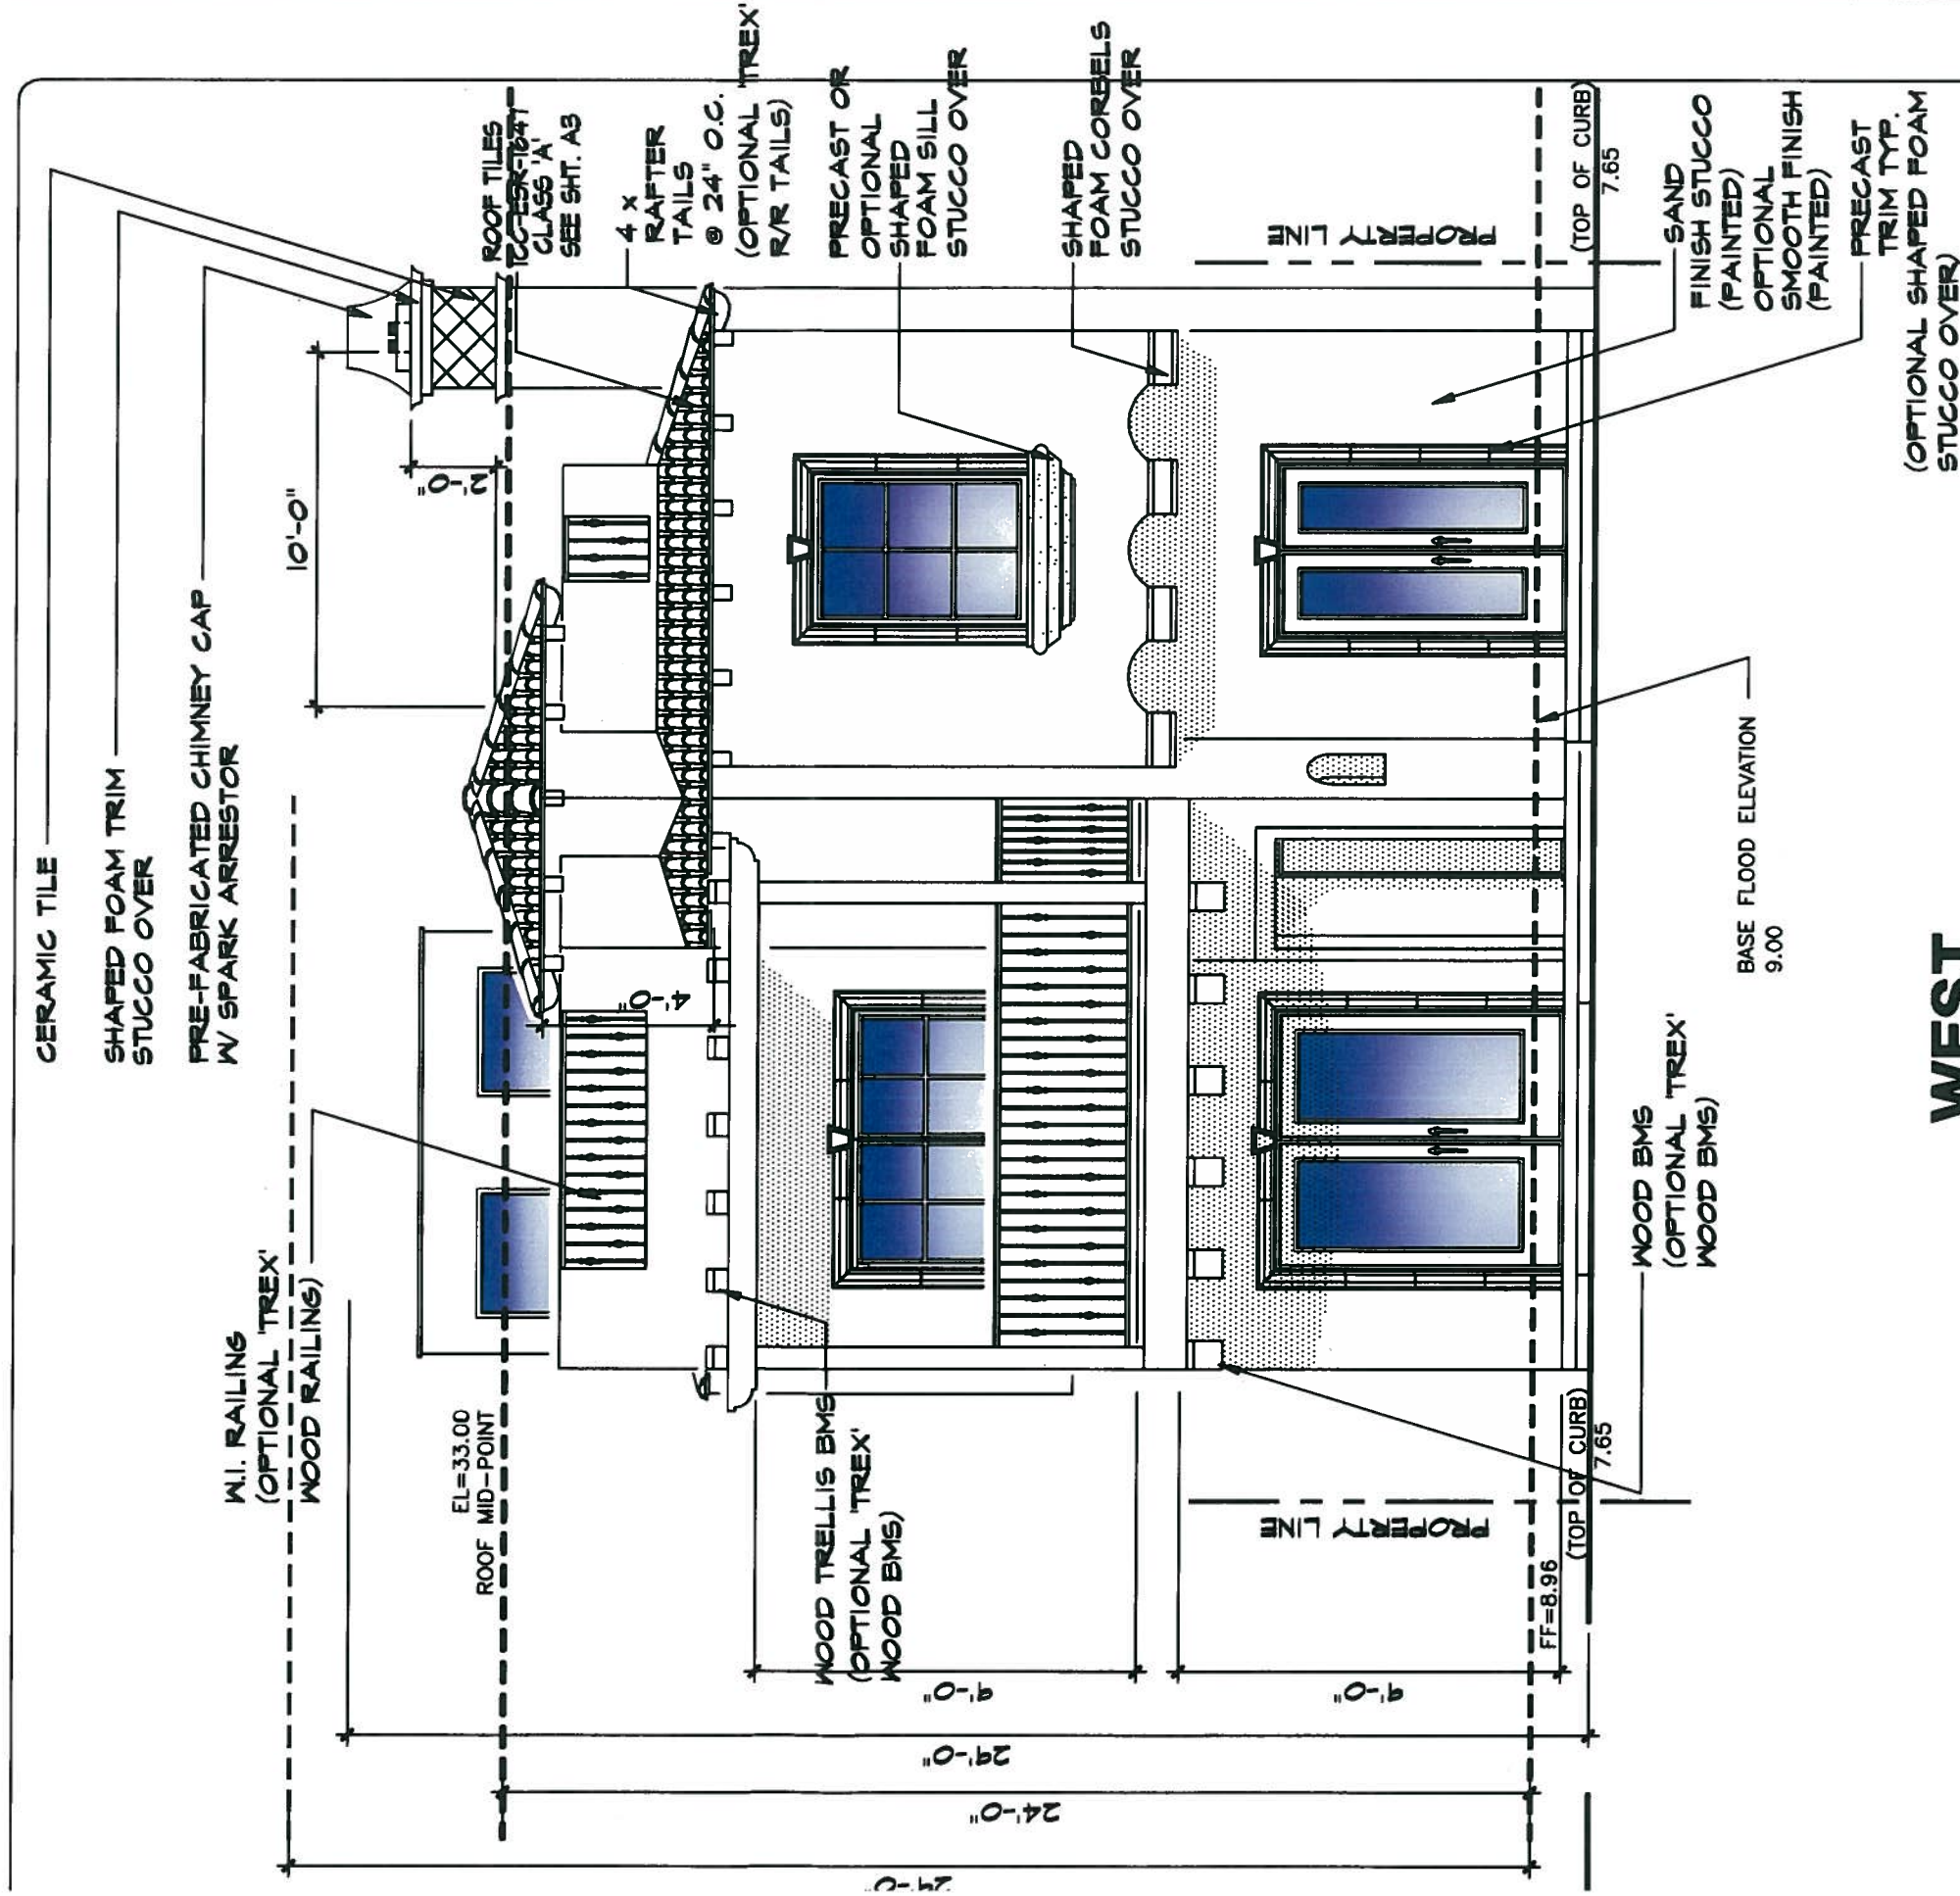

WEST FRONT ELEVATION


REAR ALLEY EAST ELEVATION

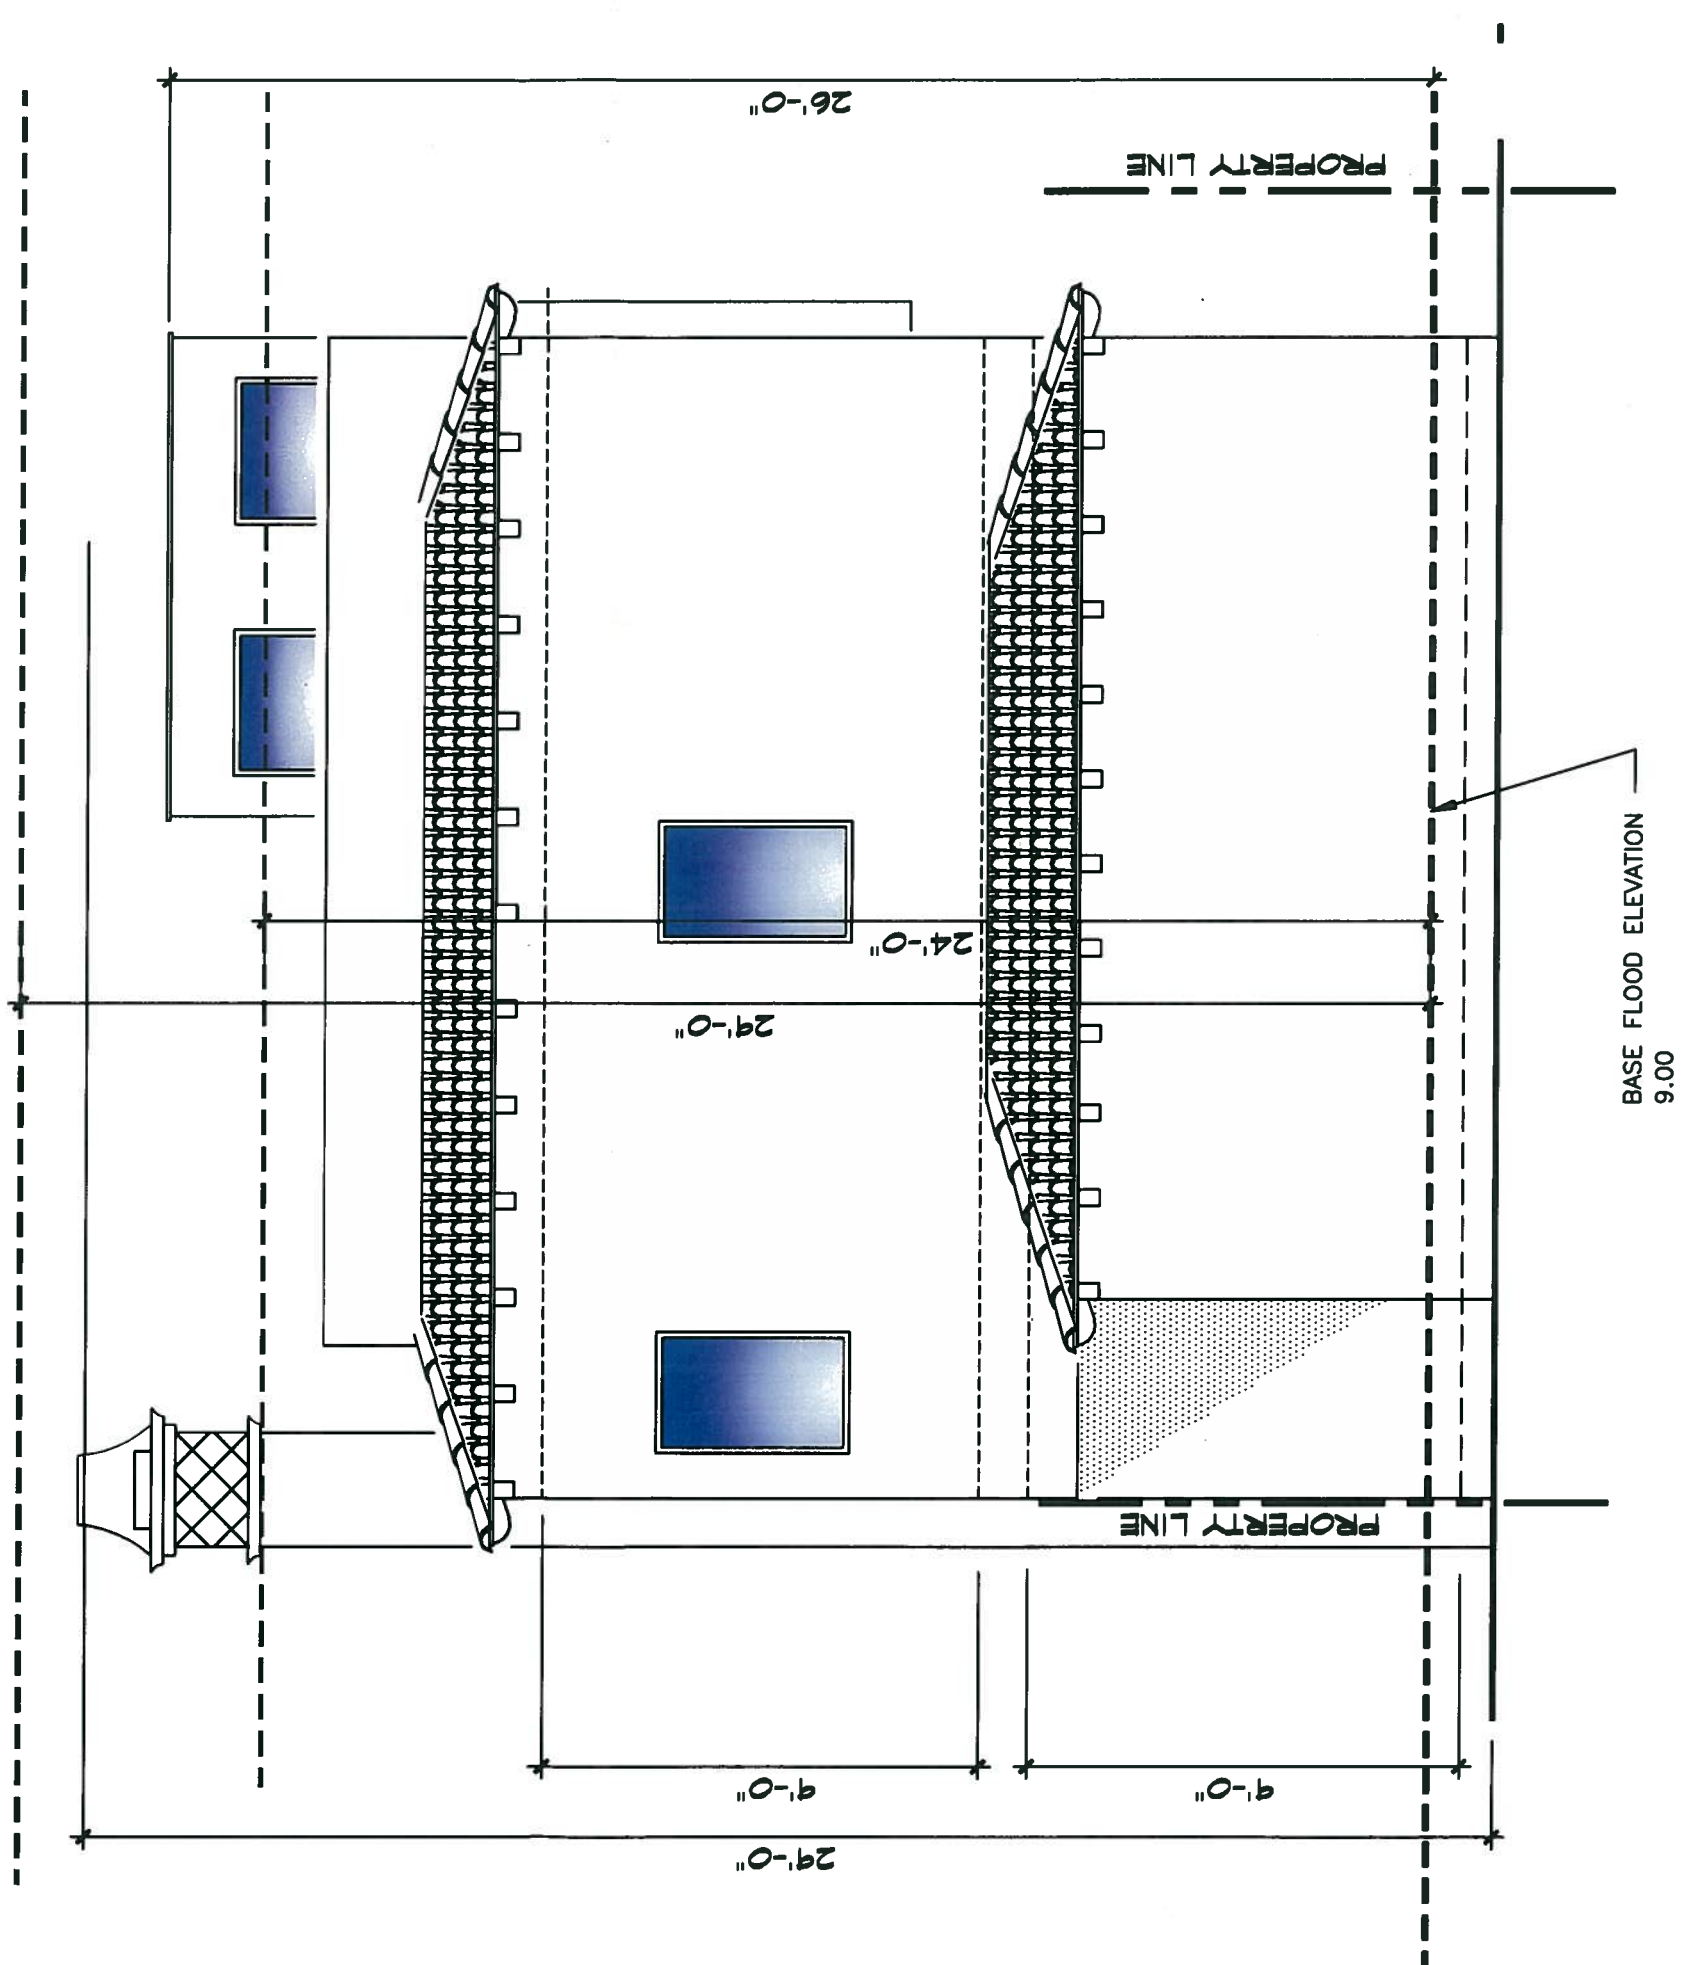

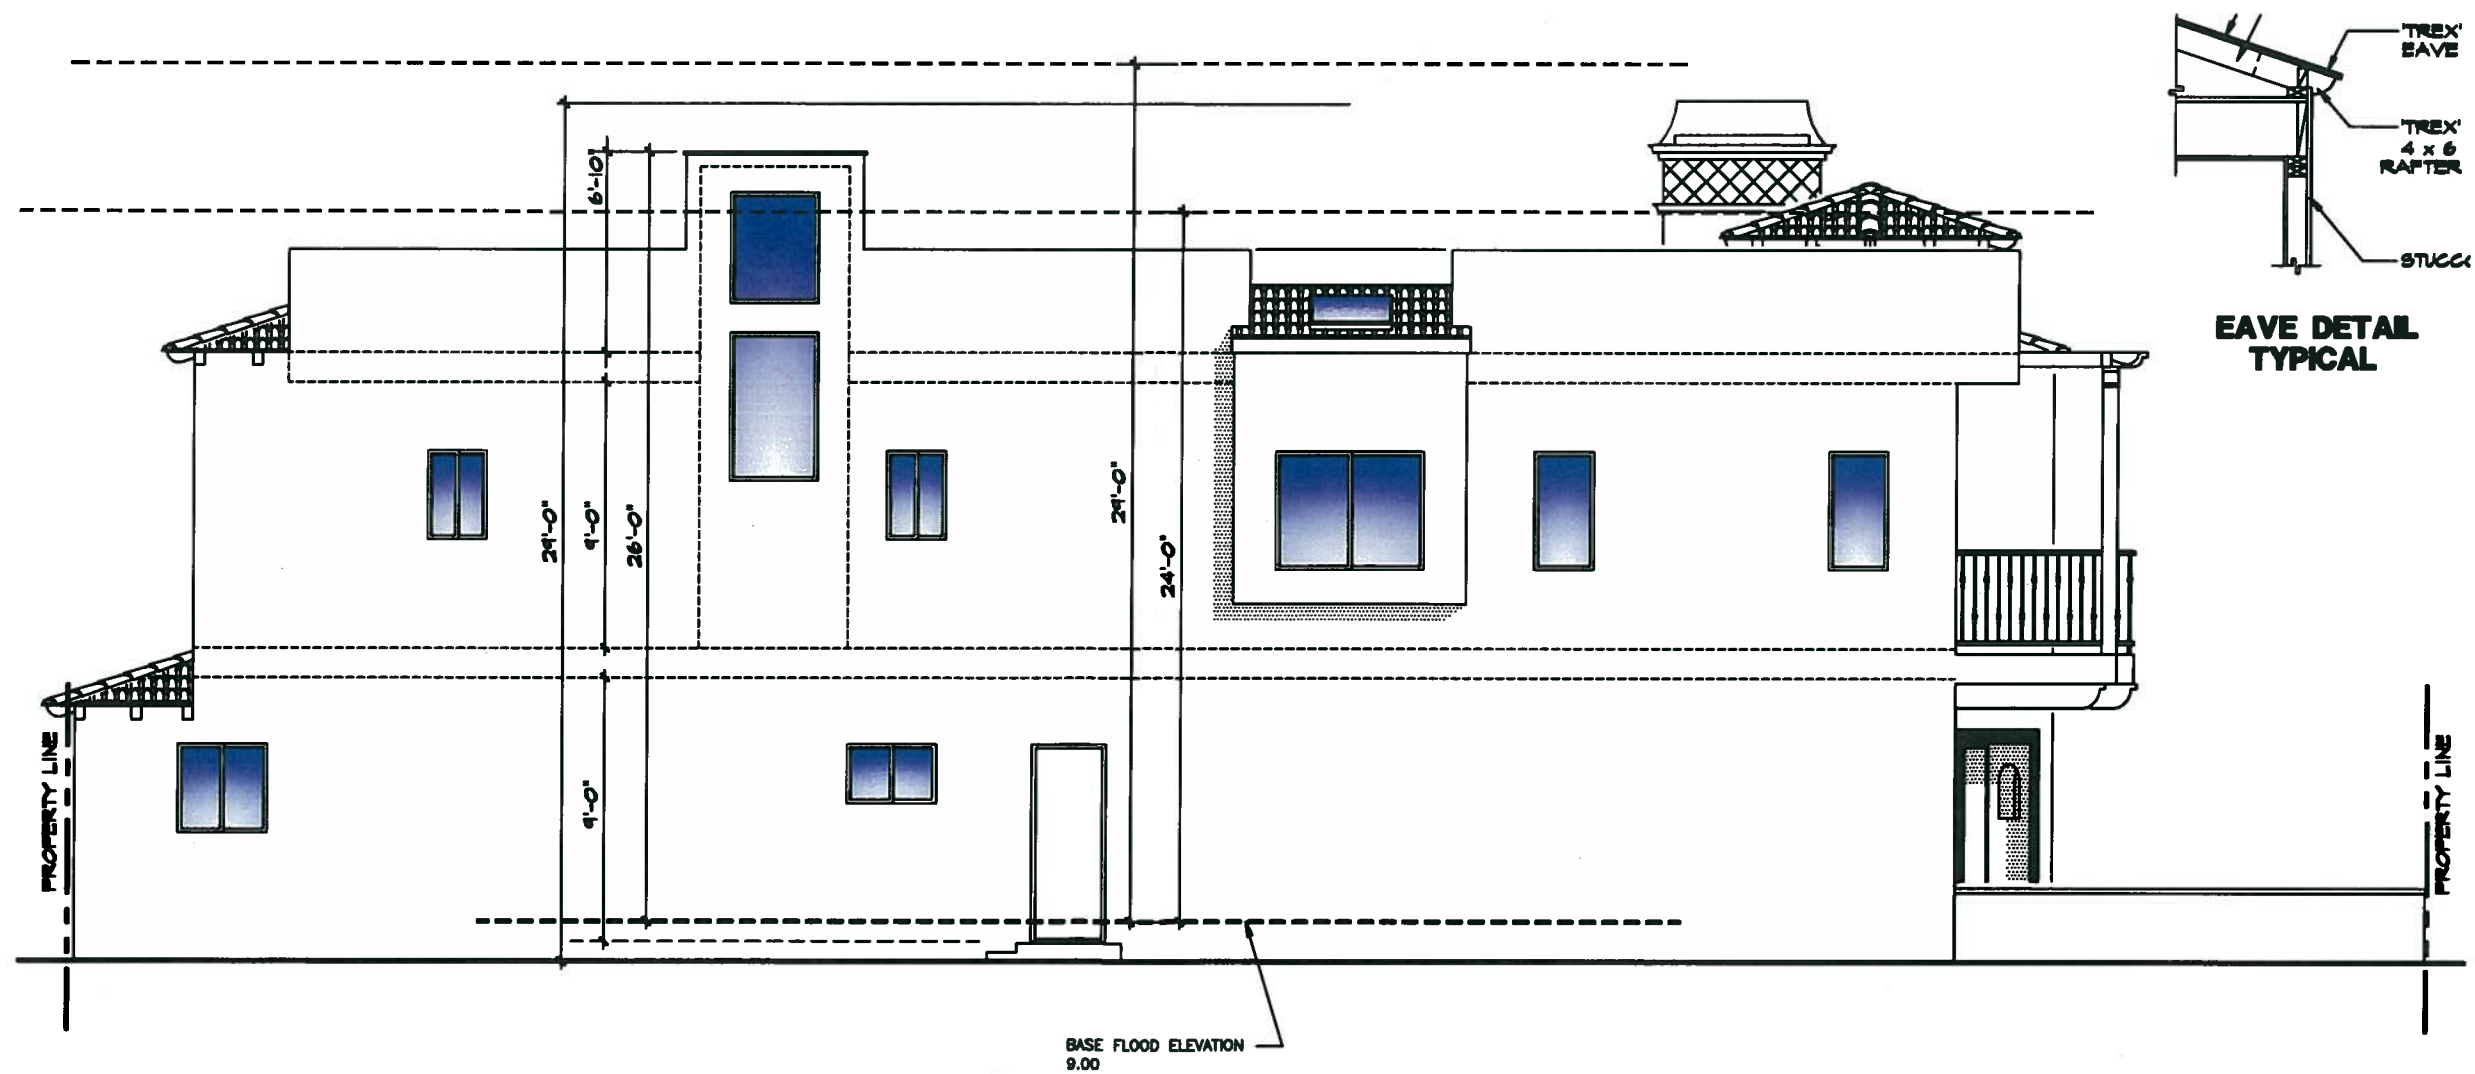

TION

NORTH
SIDE ELEVATION

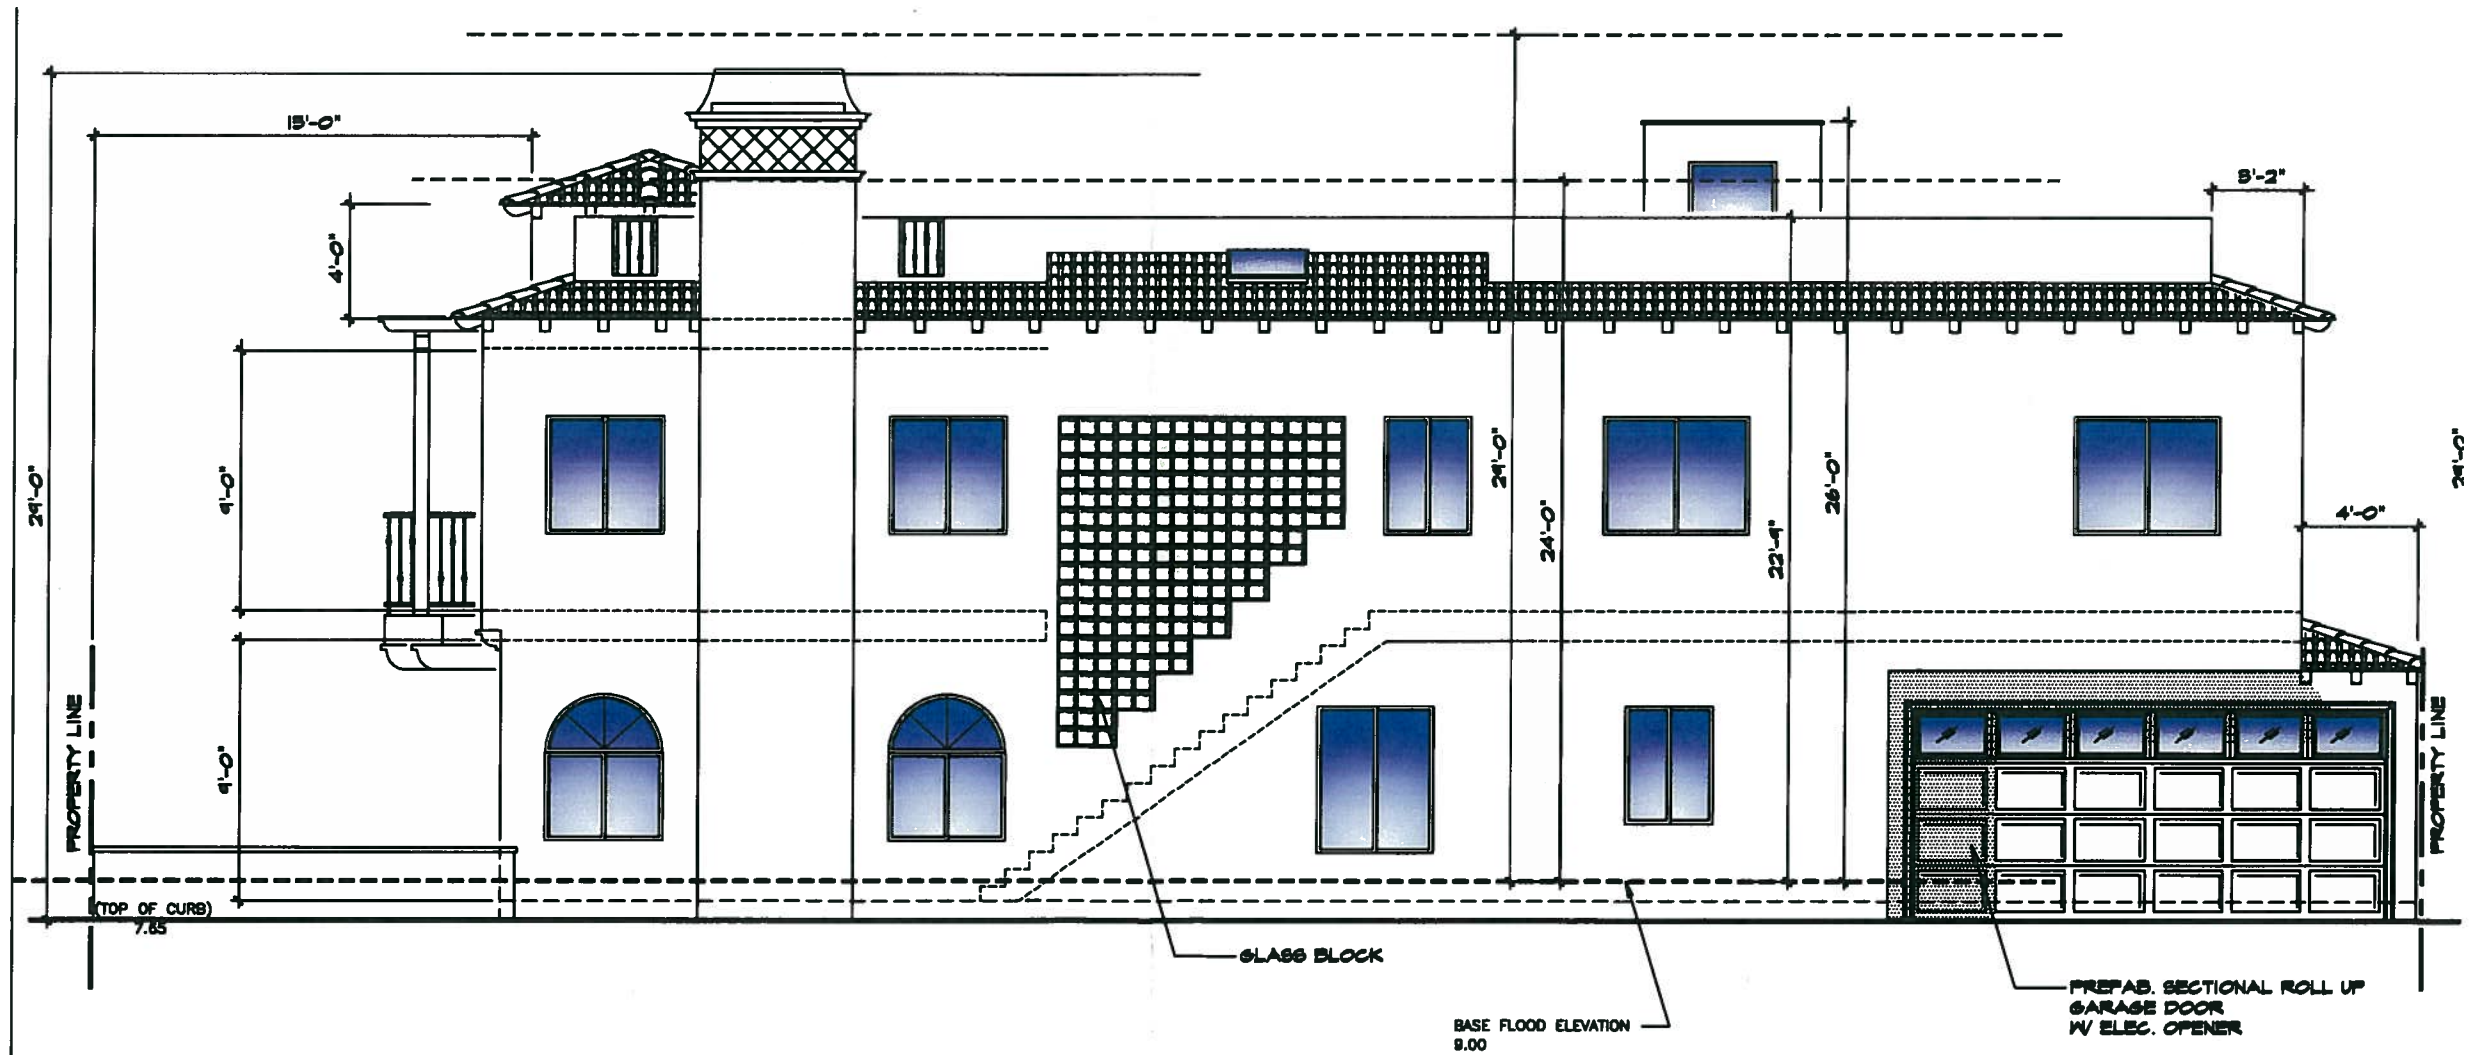

**SOUTH
SIDE ALLEY ELEVATION**