

This page is part of your document - DO NOT DISCARD

05 1640794

RECORDED/FILED IN OFFICIAL RECORDS
RECORDER'S OFFICE
LOS ANGELES COUNTY
CALIFORNIA
3:01 PM JUL 12 2005

TITLE(S) :



FEE

D.T.T.

FREE UU

- 9055 -

CODE
20

CODE
19

CODE
9

Assessor's Identification Number (AIN)

To be completed by Examiner OR Title Company in black ink.

Number of AIN's Shown

THIS FORM IS NOT TO BE DUPLICATED

RECORDING REQUEST BY

WHEN RECORDED MAIL TO

NAME

MAILING
ADDRESS

CITY, STATE
ZIP CODE

CITY CLERK
Plaza Level City Hall
333 West Ocean Blvd.
Long Beach, California 90802

05 1640794

2

SPACE ABOVE THIS LINE RESERVED FOR RECORDER'S USE

TITLE(S)

RESOLUTION NO. RES-05-0046

A RESOLUTION ORDERING THE VACATION OF
BOTH ABOVE-GROUND AND UNDERGROUND PORTIONS
OF THE PROMENADE AND ALTA WAY ADJACENT TO 133
THE PROMENADE NORTH IN THE CITY OF LONG BEACH,
COUNTY OF LOS ANGELES, STATE OF CALIFORNIA

RESOLUTION NO. RES-05-0046

A RESOLUTION ORDERING THE VACATION OF BOTH ABOVE-GROUND AND UNDERGROUND PORTIONS OF THE PROMENADE AND ALTA WAY ADJACENT TO 133 THE PROMENADE NORTH IN THE CITY OF LONG BEACH, COUNTY OF LOS ANGELES, STATE OF CALIFORNIA

WHEREAS, the City Council of the City of Long Beach, did heretofore, on the 21st day of June, 2005 by Resolution No. RES-05-0041, declare its intention to order the vacation, pursuant to the provisions of the Public Streets, Highways, and Service Easements Law, both above-ground and underground portions of The Promenade and Alta Way adjacent to 133 The Promenade North in the City of Long Beach, County of Los Angeles, State of California, described more particularly as follows:

PARCEL A: (AREA TO BE VACATED WITH UPPER VERTICAL LIMITS)

THOSE PORTIONS OF THE PROMENADE NORTH, 80 FEET WIDE (FORMERLY LOCUST AVENUE), IN THE CITY OF LONG BEACH, COUNTY OF LOS ANGELES, STATE OF CALIFORNIA AS SHOWN ON THE MAP OF THE TOWNSITE OF LONG BEACH, FILED IN BOOK 19, PAGES 91 THROUGH 96, INCLUSIVE OF MISCELLANEOUS RECORDS, BEING MORE PARTICULARLY DESCRIBED AS FOLLOWS:

BEGINNING AT THE NORTHEAST CORNER OF LOT 1, OF BLOCK 104

OF SAID MAP; THENCE ALONG THE EASTERLY PROLONGATION OF THE NORTHERLY LINE OF SAID LOT 1, NORTH 89°57'42" EAST, 20.00 FEET TO A LINE PARALLEL WITH AND DISTANT 20.00 FEET EASTERLY FROM THE EASTERLY LINE OF SAID BLOCK 104; THENCE LEAVING SAID EASTERLY PROLONGATION AND ALONG SAID PARALLEL LINE, SOUTH 00°00'18" EAST, 48.50 FEET; THENCE LEAVING SAID PARALLEL LINE, SOUTH 03°12'01" WEST, 71.54 FEET TO A LINE PARALLEL WITH AND DISTANT 16.00 FEET EASTERLY FROM THE EASTERLY LINE OF SAID BLOCK 104; THENCE ALONG SAID PARALLEL LINE, SOUTH 00°00'18" EAST, 240.07 FEET TO THE EASTERLY PROLONGATION OF THE SOUTHERLY LINE OF SAID BLOCK 104; THENCE LEAVING SAID PARALLEL LINE AND ALONG SAID EASTERLY PROLONGATION, SOUTH 89°57'37" WEST, 16.00 FEET TO THE SOUTHEAST CORNER OF SAID BLOCK 104; THENCE ALONG THE EASTERLY LINE OF SAID BLOCK 104, NORTH 00°00'18" WEST, 360.01 FEET TO THE POINT OF BEGINNING.

///

Robert E. Shannon
City Attorney of Long Beach
333 West Ocean Boulevard
Long Beach, California 90802-4664
Telephone (562) 570-2200

ELEVATION OF SAID VACATION IS BASED ON THE NGVD 1929 DATUM, CITY OF LONG BEACH 1985 ADJUSTMENT. THE UPPER VERTICAL LIMIT OF SAID VACATION IS A VERTICAL ELEVATION OF 29.60 FEET.

THE ABOVE DESCRIBED PARCEL CONTAINS 0.14 HORIZONTAL ACRES, MORE OR LESS.

PARCEL B: (AREA TO BE VACATED WITH LOWER VERTICAL LIMITS)

THOSE PORTIONS OF THE PROMENADE NORTH, 80 FEET WIDE (FORMERLY LOCUST AVENUE), IN THE CITY OF LONG BEACH, COUNTY OF LOS ANGELES, STATE OF CALIFORNIA AS SHOWN ON THE MAP OF THE TOWNSITE OF LONG BEACH, FILED IN BOOK 19, PAGES 91 THROUGH 96, INCLUSIVE OF MISCELLANEOUS RECORDS, BEING MORE PARTICULARLY DESCRIBED AS FOLLOWS:

BEGINNING AT THE NORTHEAST CORNER OF LOT 1, OF BLOCK 104 OF SAID MAP; THENCE ALONG THE EASTERLY PROLONGATION OF THE NORTHERLY LINE OF SAID LOT 1, NORTH 89°57'42" EAST, 20.00 FEET TO A LINE PARALLEL WITH AND DISTANT 20.00 FEET EASTERLY FROM THE EASTERLY LINE OF SAID BLOCK 104; THENCE LEAVING SAID EASTERLY PROLONGATION AND ALONG SAID PARALLEL LINE, SOUTH 00°00'18"W, 48.50 FEET; THENCE LEAVING SAID PARALLEL LINE, SOUTH 03°12'01" EAST, 132.46 FEET TO THE BEGINNING OF A CURVE, CONCAVE NORTHWESTERLY, HAVING A RADIUS OF 12.00 FEET; THENCE SOUTHERLY AND WESTERLY ALONG SAID CURVE THROUGH A CENTRAL ANGLE OF 89°43'16", AN ARC LENGTH OF 18.79 FEET TO THE EASTERLY LINE OF SAID BLOCK 104; THENCE ALONG SAID EASTERLY LINE, NORTH 00°00'18" WEST, 192.07 FEET TO THE POINT OF BEGINNING.

ELEVATION OF SAID VACATION IS BASED ON THE NGVD 1929 DATUM, CITY OF LONG BEACH 1985 ADJUSTMENT. THE LOWER VERTICAL LIMIT OF SAID VACATION IS A VERTICAL ELEVATION OF 28.85 FEET.

THE ABOVE DESCRIBED PARCEL CONTAINS 0.07 HORIZONTAL ACRES, MORE OR LESS

PARCEL C: (AREA OF ALTA WAY TO BE VACATED)

THAT PORTION OF THE ALLEY LYING WITHIN BLOCK 104, IN THE CITY OF LONG BEACH, COUNTY OF LOS ANGELES, STATE OF CALIFORNIA AS SHOWN ON THE MAP OF THE TOWNSITE OF LONG BEACH, FILED IN BOOK 19, PAGES 91 THROUGH 96, INCLUSIVE OF MISCELLANEOUS RECORDS, BEING MORE PARTICULARLY DESCRIBED AS FOLLOWS:

THAT PORTION OF THE ALLEY 10.00 FEET IN WIDTH, SHOWN AS ALTA WAY ON SAID MAP, LYING BETWEEN A LINE LYING 2.00 FEET EASTERLY, MEASURED AT RIGHT ANGLES AND PARALLEL WITH, THE SOUTHERLY PROLONGATION OF THE EASTERLY LINE OF THE ALLEY 16.00 FEET IN WIDTH SHOWN AS TRIBUNE COURT ON SAID MAP AND SAID EASTERLY LINE OF TRIBUNE COURT.

///

Robert E. Shannon
City Attorney of Long Beach
333 West Ocean Boulevard
Long Beach, California 90802-4664
Telephone (562) 570-2200

1 THE ABOVE DESCRIBED PARCEL CONTAINS 20 HORIZONTAL SQUARE FEET,
2 MORE OR LESS.

3 WHEREAS, the City Council did, at said time, fix Tuesday, the 5th day of
4 July, 2005 at the hour of 5:00 p.m., as the time at the City Council
5 Chamber, Plaza Level of the City Hall, 333 West Ocean Boulevard, in the City of Long
6 Beach, California, as the place for hearing for all persons interested in or objecting to the
7 proposed vacation to appear and be heard; and

8 WHEREAS, notice of the resolution of the intention to vacate, stating the time
9 and place of said hearing, were duly posted in the manner prescribed by law; and

10 WHEREAS, said hearing was called and held before the City Council at the
11 time and place so fixed and evidence taken and received on the matter of said proposed
12 vacation, and the City Council, upon said evidence, now make those findings of fact set
13 forth in said Exhibit "B", attached hereto and by this reference made a part hereof;

14 NOW, THEREFORE, the City Council of the City of Long Beach resolves as
15 follows:

16 Section 1. Pursuant to the foregoing resolution of intention, the proceedings
17 had thereunder, the "VACATION AND DEDICATION EXHIBIT FOR THE PROMENADE
18 NORTH" attached hereto as Exhibit "A", and the City Council Findings attached hereto as
19 Exhibit "B", said City Council of the City of Long Beach hereby makes its resolution
20 vacating and closing a portion of the drive hereinabove described.

21 Sec. 2. That this resolution shall take effect immediately upon its adoption
22 by the City Council, and the City Clerk is hereby instructed to certify to the adoption thereof,
23 and to cause a certified copy to be recorded in the Office of the County Recorder of the
24 County of Los Angeles, California.

25 I hereby certify that the foregoing resolution was adopted by the City Council

26 ///
27 ///
28 ///

Robert E. Shannon
City Attorney of Long Beach
333 West Ocean Boulevard
Long Beach, California 90802-4664
Telephone (562) 570-2200

6

1 of the City of Long Beach at its meeting of July 5, 2005 by the following votes:

2 Ayes: Councilmembers: Lowenthal, Baker, Colonna,

3 O'Donnell, Richardson, Reyes Uranga,

4 Gabelich, Lerch.

5 _____

6 Noes: Councilmembers: None.


7 _____

8 Absent: Councilmembers: Kell.

9 _____

10

11


City Clerk

12

13

14

15

16

17

18


19

20

21

22

CERTIFIED AS A TRUE AND CORRECT COPY



CITY CLERK OF THE CITY OF LONG BEACH

DATE: AUG 12 2005

25

26

LPM:ET

27

05/26/05

05-02380

28

L:\APPS\CityLaw32\WPDOCS\ID026\P004\00074688.WPD

Robert E. Shannon
City Attorney of Long Beach
333 West Ocean Boulevard
Long Beach, California 90802-4664
Telephone (562) 570-2200

7

CURVE TABLE			
#	DELTA	RADIUS	LENGTH
C1	89°43'16"	12.00'	18.79'



SCALE: 1"=60'

LEGEND





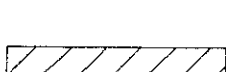




-  PROPERTY LINE
-  LOT LINES
-  CENTER LINE
-  VACATION LIMITS
-  VACATION AREA ABOVE GROUND
-  DEDICATION LIMITS
-  DEDICATION AREA W/ UPPER & LOWER LIMITS

EXHIBIT A
Page 1 of 3



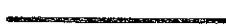

DETAIL
SCALE: N.T.S.

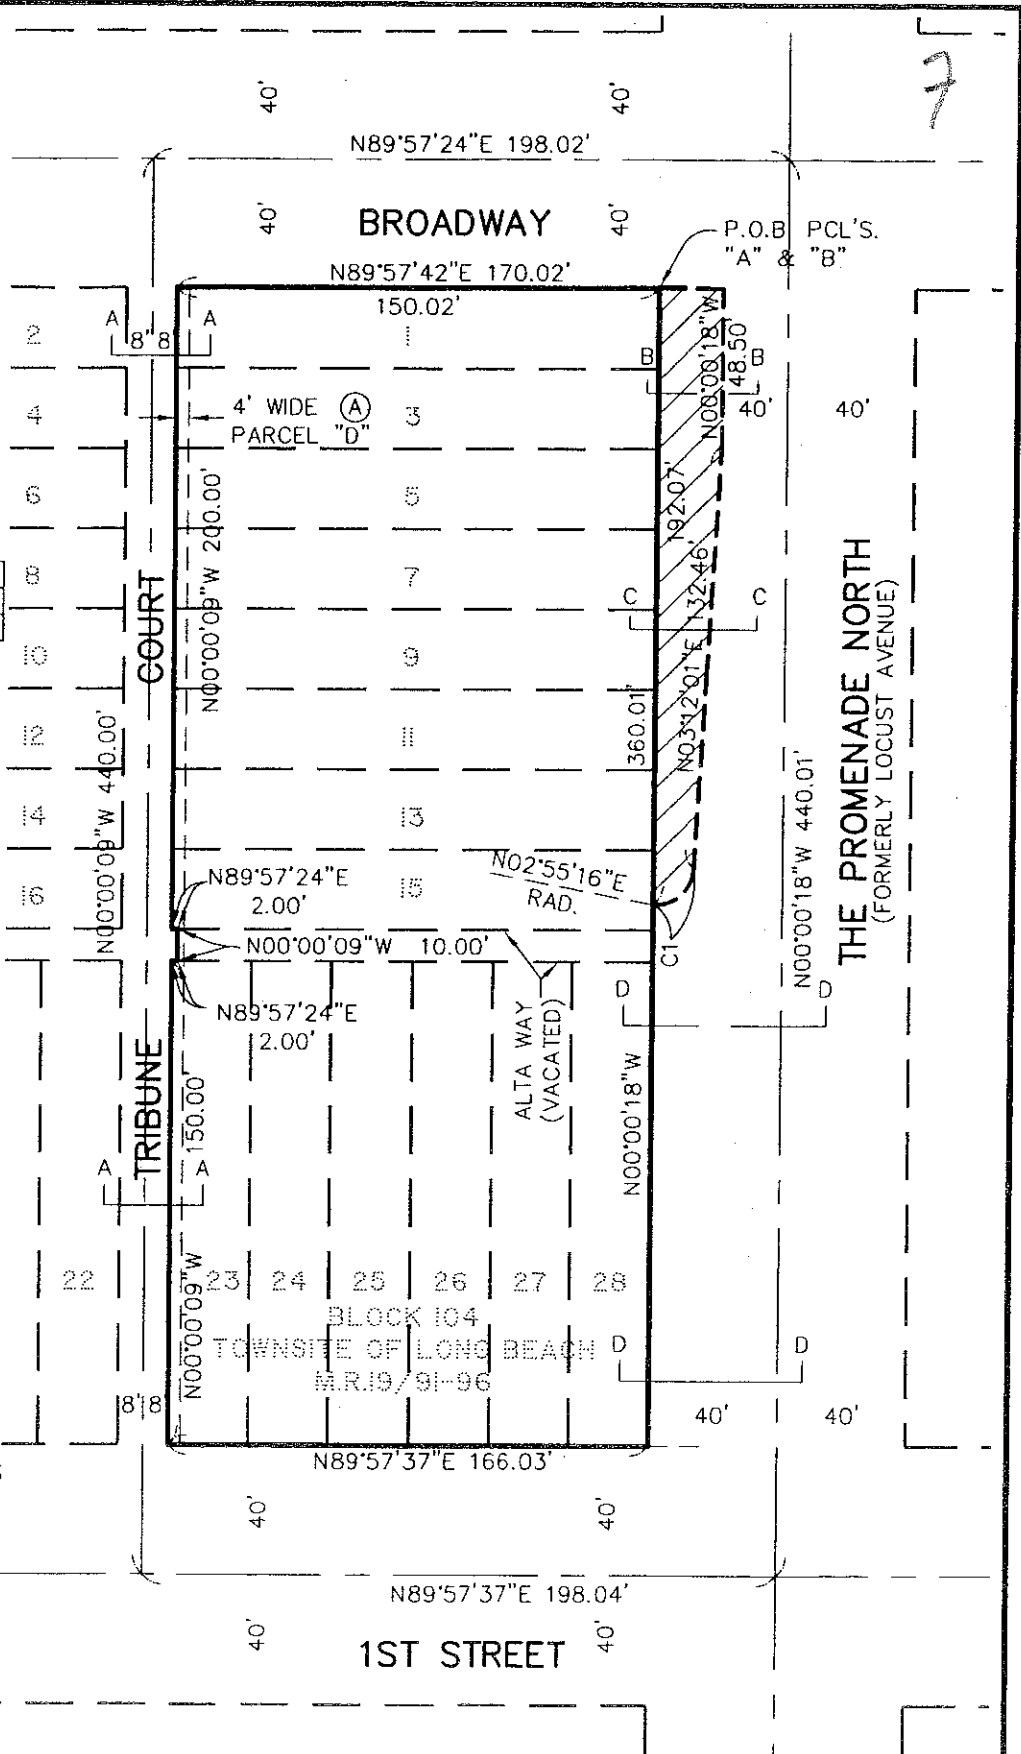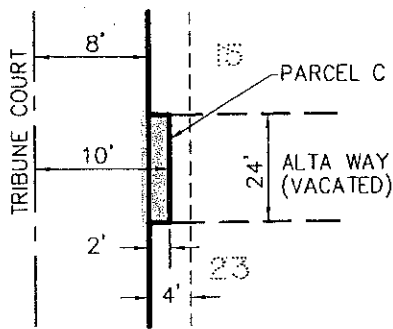

LEGEND

- PROPERTY LINE
- LOT LINES
- CENTER LINE
- VACATION LIMITS
- VACATION AREA UNDERGROUND
- DEDICATION LIMITS
- DEDICATION AREA W/ UPPER & LOWER LIMITS





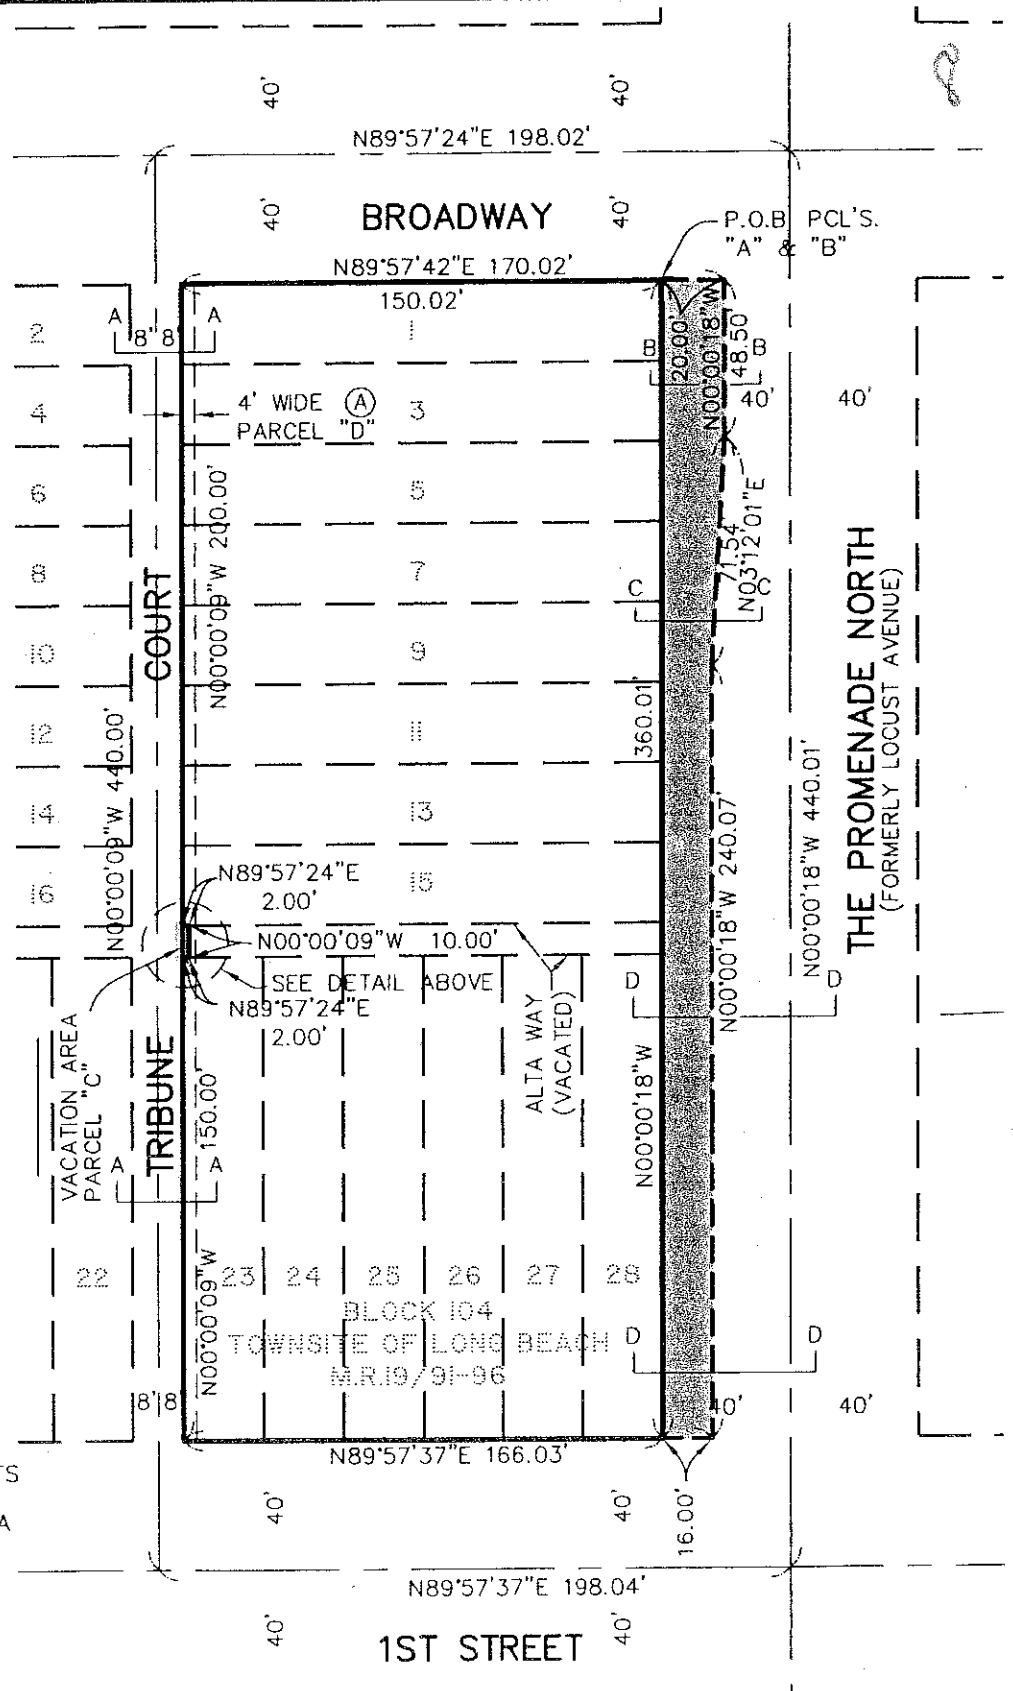


EXHIBIT A
Page 2 of 3

05 1640794

9

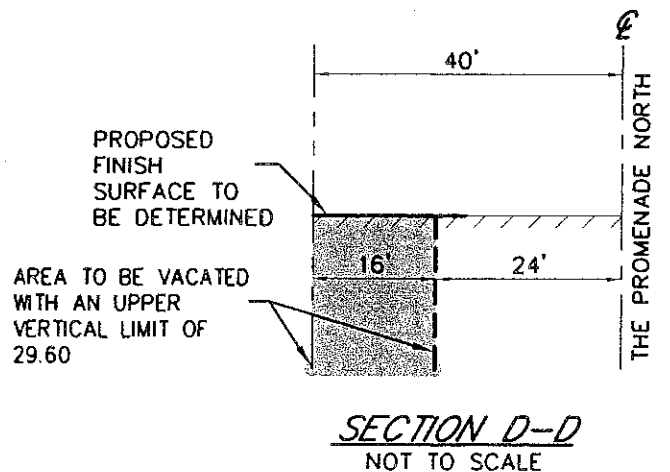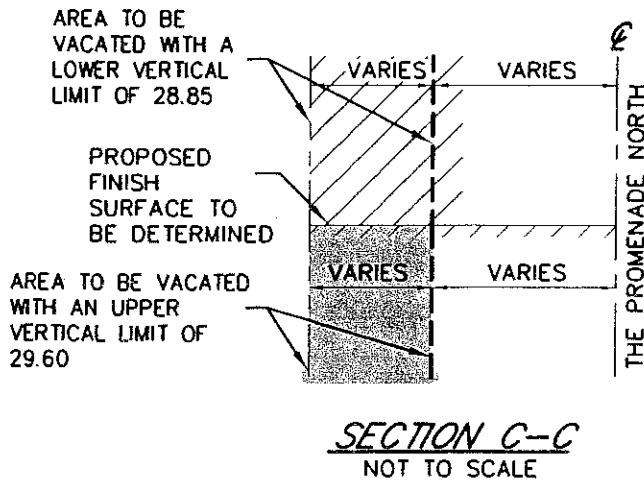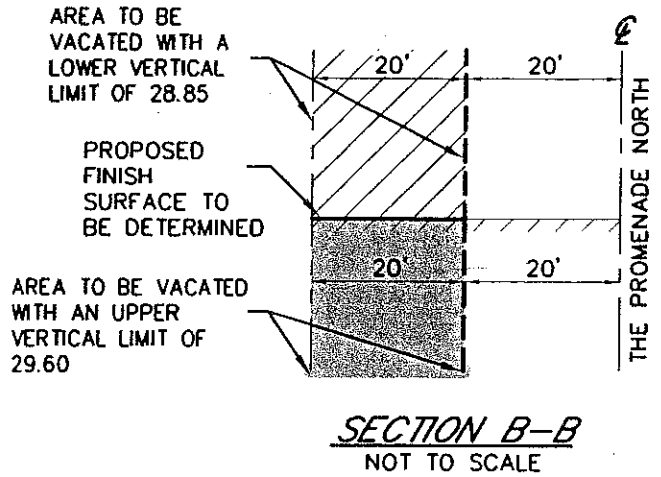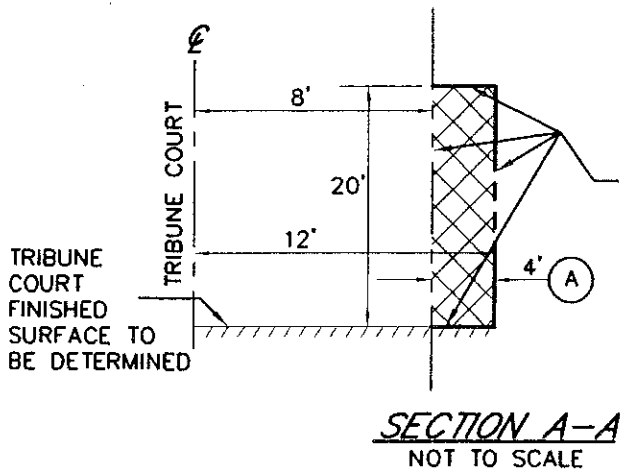

LEGEND

- PROPERTY LINE
- CENTER LINE
- VACATION LIMITS
- [Solid black box] VACATION AREA UPPER VERTICAL LIMITS
- [Diagonal hatched box] VACATION AREA LOWER VERTICAL LIMITS
- DEDICATION LIMITS
- (A) DEDICATION AREA W/ UPPER & LOWER VERTICAL LIMITS
- [Cross-hatched box]

EXHIBIT A
Page 3 of 3



CITY COUNCIL FINDINGS**VACATION OF BOTH ABOVE-GROUND AND UNDERGROUND PORTIONS
OF THE PROMENADE AND ALTA WAY ADJACENT TO 133 THE
PROMENADE NORTH - Reference Sketch No. 957V**

1. The subject right-of-way is unnecessary for present or prospective public use.

This finding is based upon the following subfindings:

- a) Those findings stated in the City Manager's letter submitted for the June 14, 2005, City Council meeting regarding the resolution of intention to vacate the subject right-of-way, adopted as Resolution No. RES-05-0041.
- b) The rights-of-way would not be useful for exclusive bikeway purposes.

2. The vacation of said rights-of-way will not have a significantly adverse environmental effect.

This finding is based upon the following subfindings:

- a) The right-of-way is not and will not be needed for public use.
- c) In conformance with the California Environmental Quality Act, Negative Declaration No. ND-07-04 was issued for this project.

SC