


20TH 60' WIDE

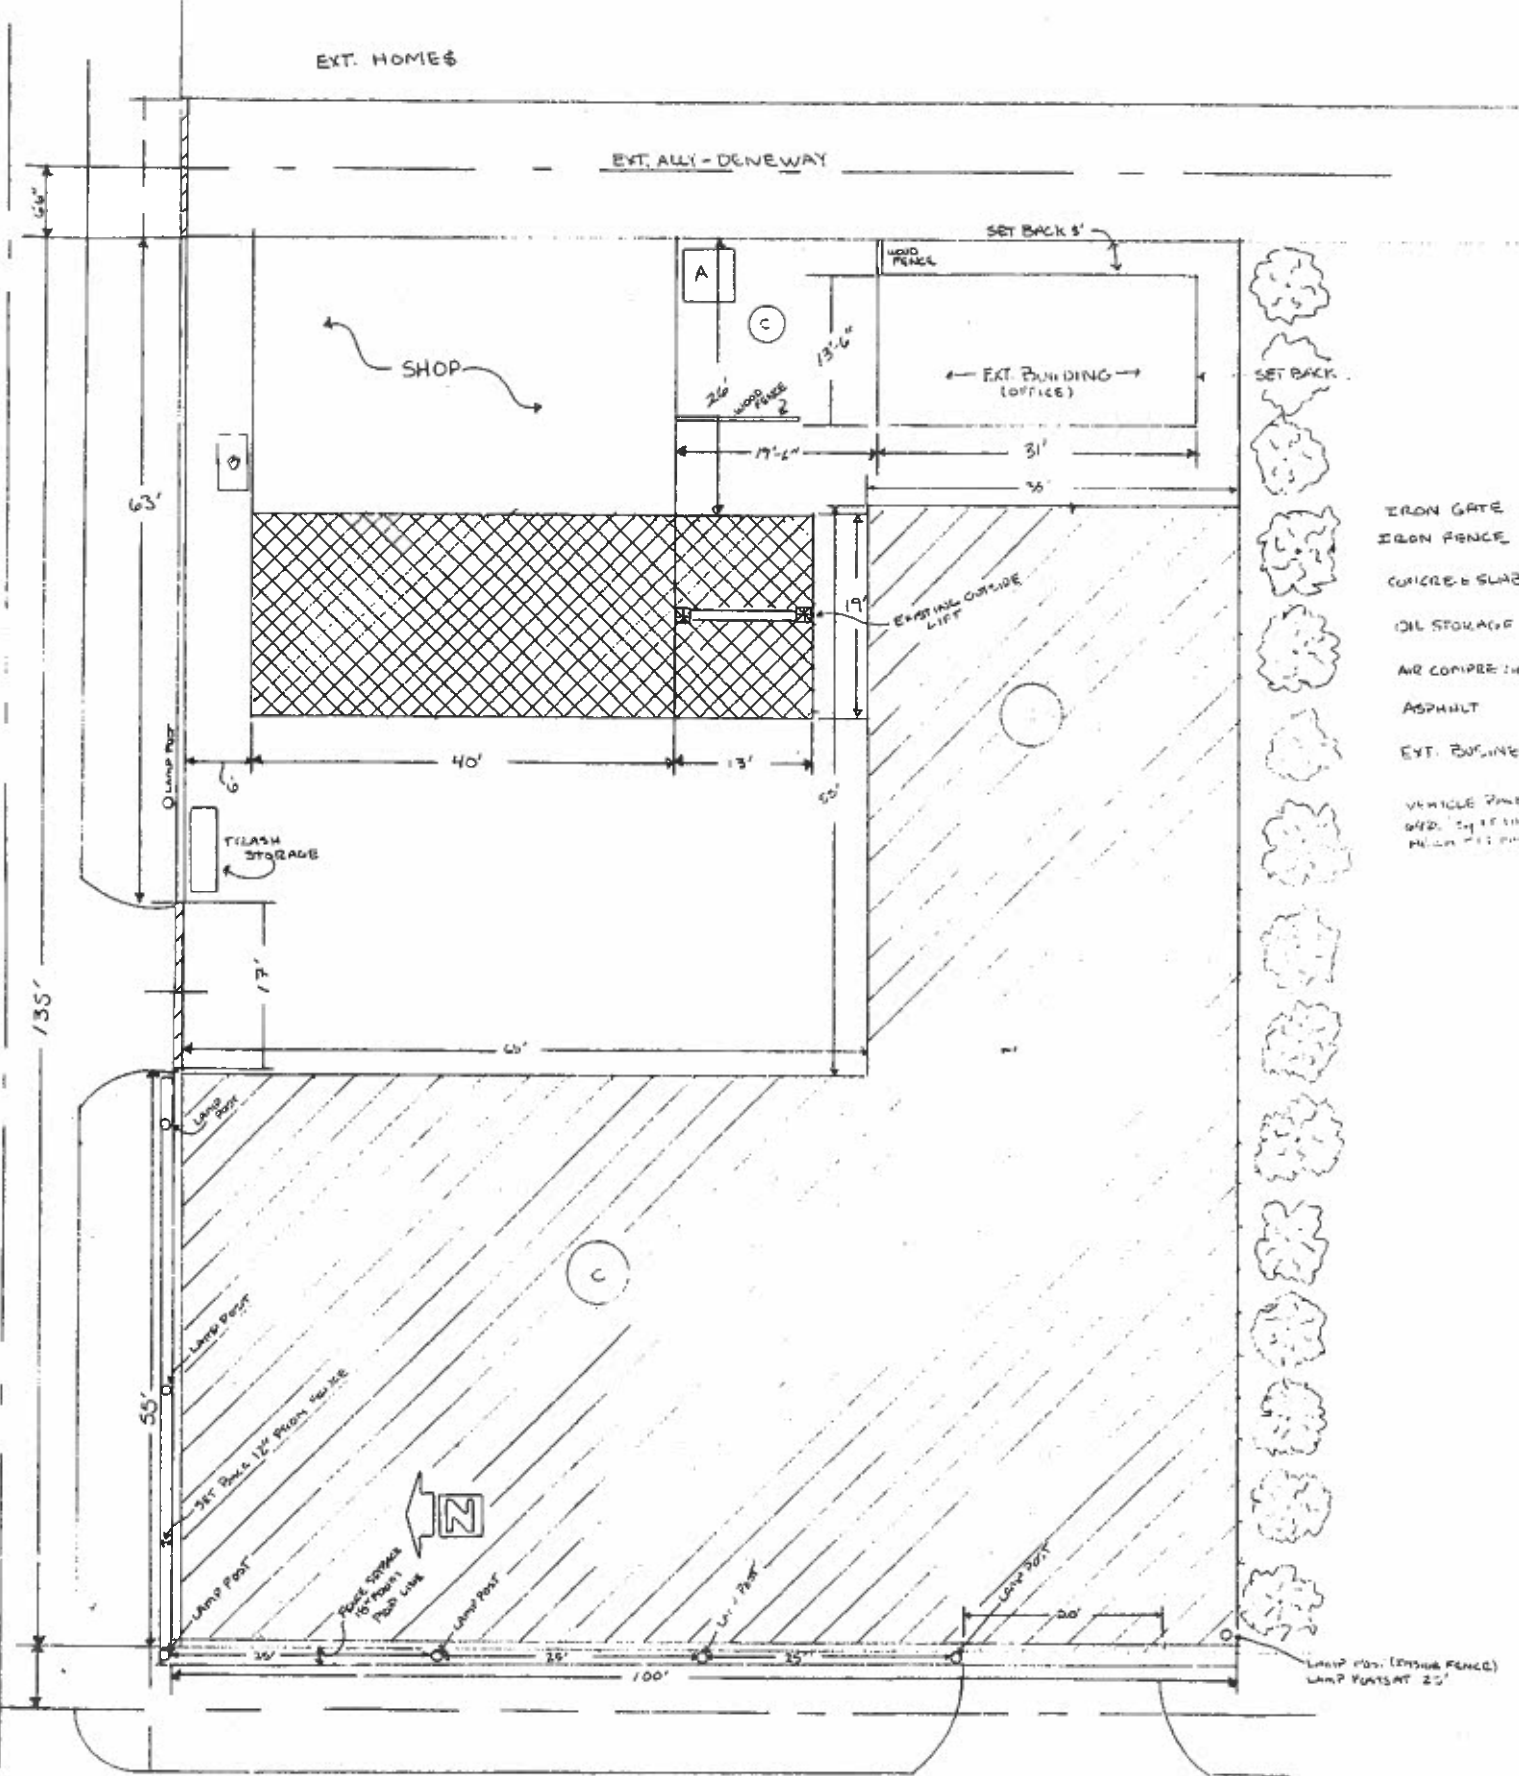

LONG BEACH BLVD 129' WIDE

- IRON GATE
- IRON FENCE
- CONCRETE SLAB
- OIL STORAGE
- AIR COMPRESSOR
- ASPHALT
- EXT. BUSINESS
- VEHICLE PARKING

(D)

REVISIONS	BY

SANDERSON TRACT / ASSESSOR ID # 7209-010-001  
 LA MAR MANAGEMENT INC  
 1990 LONG BEACH BLVD LONG BEACH CALIFORNIA 90806  
 SANDERSON TRACT W 135 LOTS 1 AND LOT 2 / COMMERCIAL

DRAWN T. LAMAR
CHECKED
DATE 3-13-2011
SCALE 1/8" = 1'
JOB NO. 7209-010-001
SHEET