



CITY OF LONG BEACH

C-8

DEPARTMENT OF PUBLIC WORKS

333 WEST OCEAN BOULEVARD • LONG BEACH, CA 90802 • (562) 570-6383 • FAX (562) 570-6012

February 23, 2016

HONORABLE MAYOR AND CITY COUNCIL
City of Long Beach
California

RECOMMENDATION:

Authorize the City Manager to execute a Public Walkways Occupancy Permit for sidewalk dining at Snow Monster restaurant, located at 5211 East 2nd Street. (District 3)

DISCUSSION

The operator of Snow Monster restaurant, located at 5211 East Second Street, requests a permit to temporarily occupy part of the adjoining sidewalk for the purpose of sidewalk dining. The proposed permit area and the list of furnishings to be placed in the permit area are shown on the attachment. Approval of this permit is based on the conditions and standards of Chapter 14.14 of the Long Beach Municipal Code, which describes temporary uses of public right-of-way.

The width of the sidewalk at this location is 13.5 feet. A minimum clearance of seven feet will be maintained between the permitted area and existing sidewalk fixtures. Usage of the sidewalk dining area is restricted to the hours between 10:00 a.m. and 10:00 p.m.

This matter was reviewed by the Development Services Building and Safety Bureau on October 20, 2015, by Deputy City Attorney Linda T. Vu on December 9, 2015, and by Budget Management Officer Victoria Bell on February 1, 2016.

TIMING CONSIDERATIONS

City Council action on this matter is not time critical.

FISCAL IMPACT

A permit processing fee of \$616 was deposited into the General Fund (GF) in the Public Works Department (PW), and a security deposit of \$580 was collected to ensure sidewalk repairs upon permit termination. Approval of this recommendation will provide continued support to the local economy.

HONORABLE MAYOR AND CITY COUNCIL
February 23, 2016
Page 2

SUGGESTED ACTION:

Approve recommendation.

Respectfully submitted,



CRAIG A. BECK
INTERIM DIRECTOR OF PUBLIC WORKS


CB:BP:sdj

Attachment: Sketch and List of Furnishings



APPROVED:



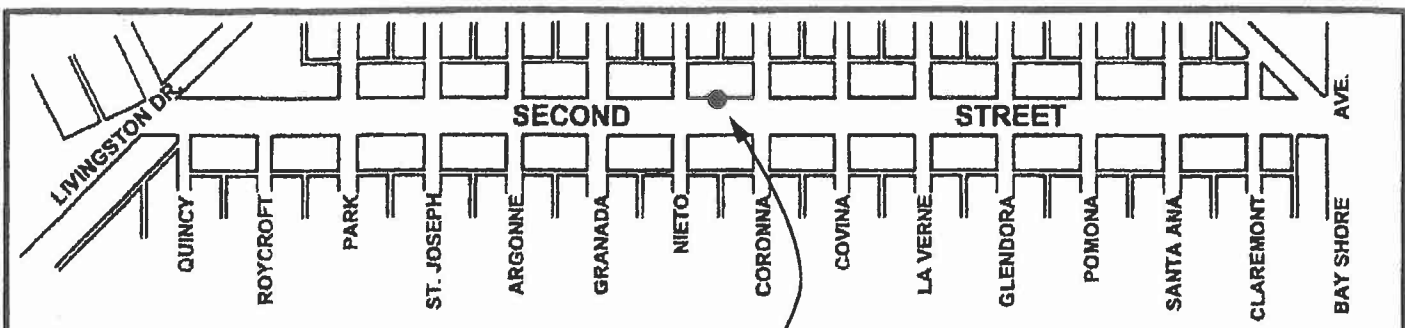

PATRICK H. WEST
CITY MANAGER

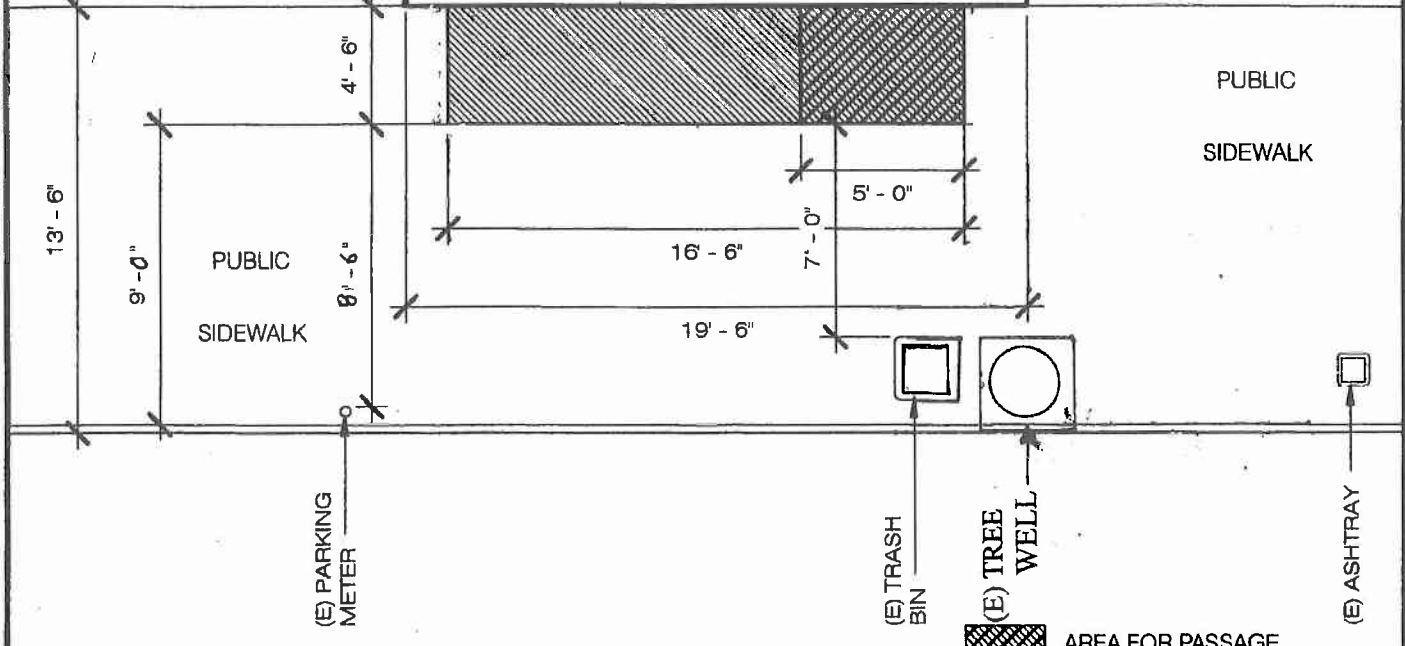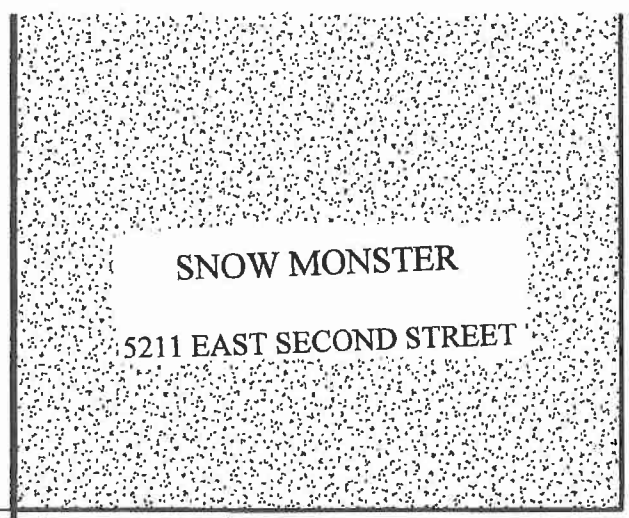

SNOWMONSTER



E 2ND ST
ATTACHMENT
Page 1 of 2

-  AREA FOR PASSAGE
-  PERMIT AREA 60 SQ.FT.

List of Approved Furnishings and Accessories
(Attachment to Public Walkways Occupancy Permit for Sidewalk Dining Purposes)

Restaurant: SNOW MONSTER Permittee: SNOW MONSTER INC.

Address: 5211 E 2ND STREET Telephone: 562-997-0971

Tables number: 2

Chairs number: 4

Umbrella(s) height & number: _____

Heater(s) height & number: _____

Menu board
note: maximum height of 5 ft 6 in, maximum width of 2 ft & none permitted in the coastal zone

Waiter station size: _____

Planters for trees or other greenscaping describe: _____

Other: _____

We intend to make occasional use of the permit area for live or recorded entertainment (Note: A separate entertainment permit is required).

The following are prohibited:

- canopies (ground supported)
- television monitors

Permittee signature: *Cameron Crockett*

Date: 9/30/15

Print name here: CAMERON CROCKETT

This list of furnishings and accessories is effective only when attached to a completed Public Walkways Occupancy Permit.