



THE ART THEATRE  
LONG BEACH | CALIFORNIA



EXTERIOR




INTERIOR



ENTRANCE



CONCESSIONS

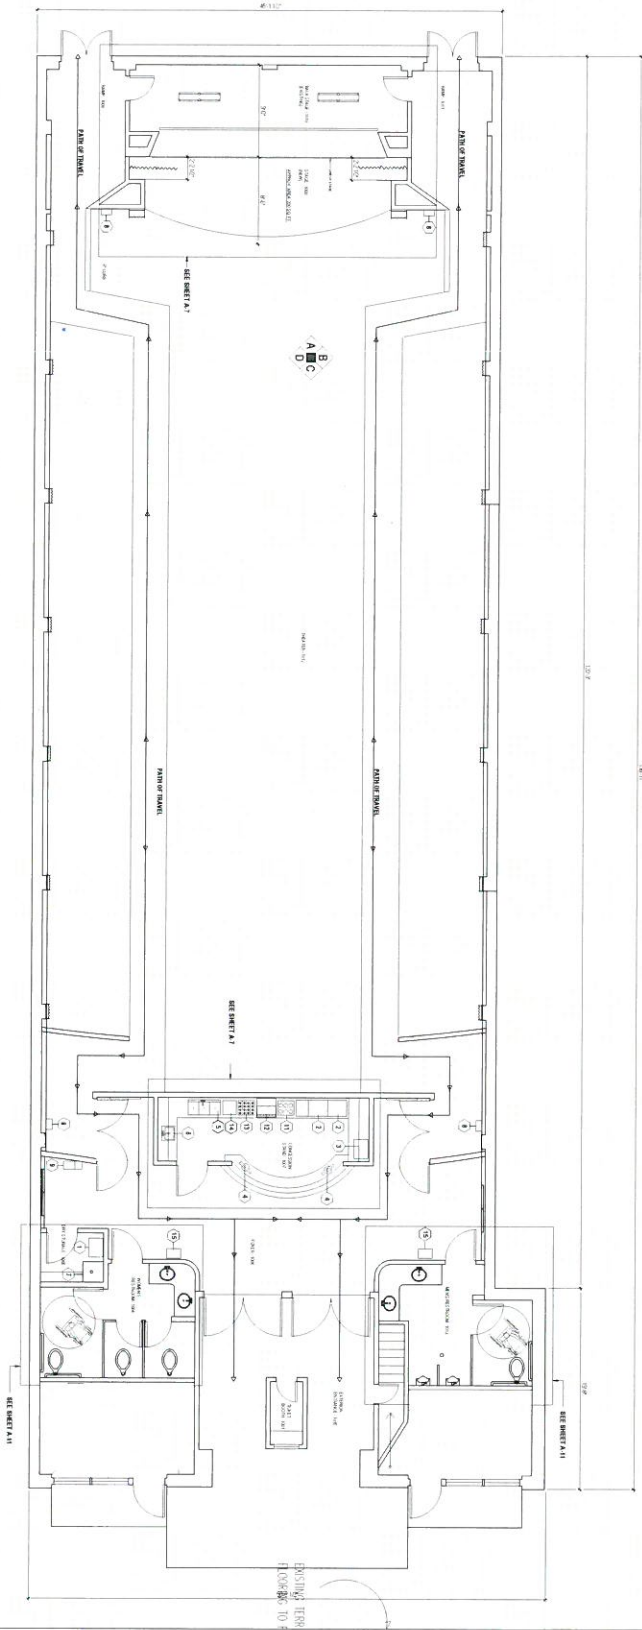

**THE LONG BEACH ART THEATRE**  
 2025 E 4th Street  
 Long Beach, CA 90814

LEGEND	
	EXISTING WALLS
	NEW WALLS - NON-BEARING
	SEE DETAIL - ID-4
	NEW WALLS - BEARING
	SEE DETAIL - ID-4

KEYNOTES	
①	UC ICE MACHINE
②	UC REFRIGERATOR
③	POPCORN MACHINE
④	CASH REGISTER
⑤	3 COMPARTMENT SINK
⑥	HAND WASH SINK
⑦	FLOOR SINK
⑧	FIRE EXT.


  

KEYNOTES	
⑨	WATER FOUNTAIN
⑩	STORAGE CABINET
⑪	SODA STRIP CONTAINERS
⑫	SODA FOUNTAIN
⑬	CUP HOLDERS
⑭	BEER & WINE TAP
⑮	WASTE RECEPTACLES

Scale	3/16" = 1'-0"
Project No.	
Date	



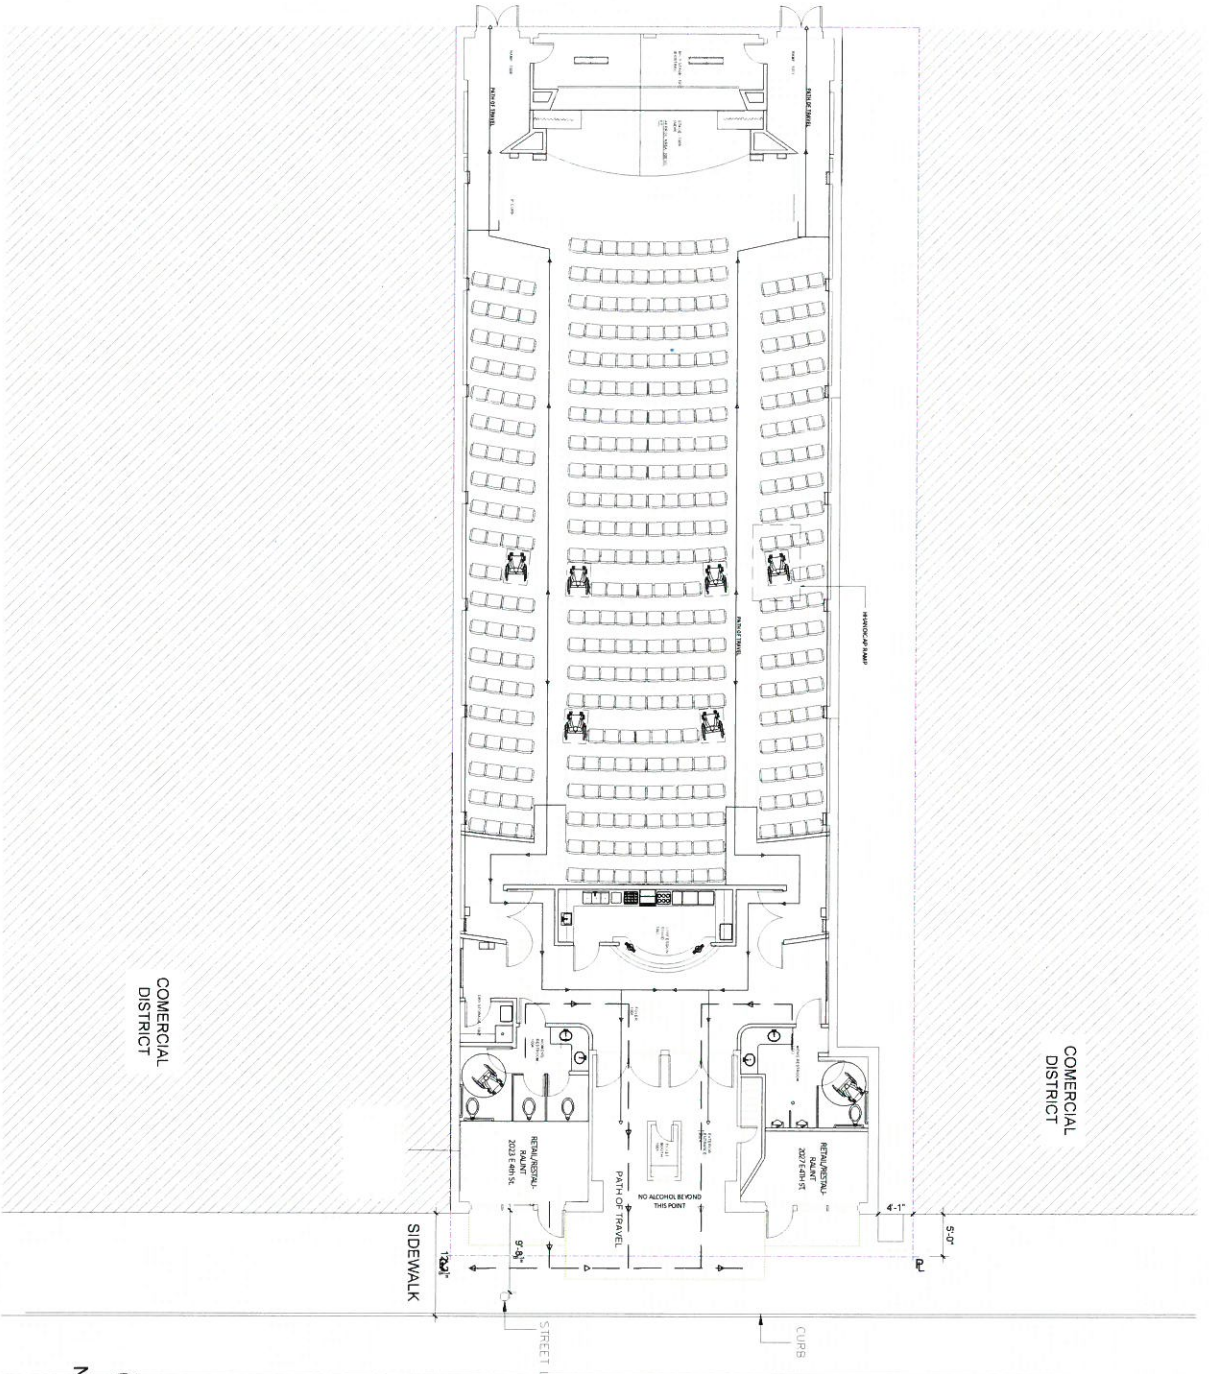

FOURTH STREET

**THE LONG BEACH ART THEATER**  
 2025 E. 4th Street  
 Long Beach , CA 90814

Revisions	
Sheet Description	
Scale	1/4" = 1'-0"
Project No.	
Date	