


EXHIBIT 'B' - MAP ALLEY VACATION

SHEET 1 OF 2

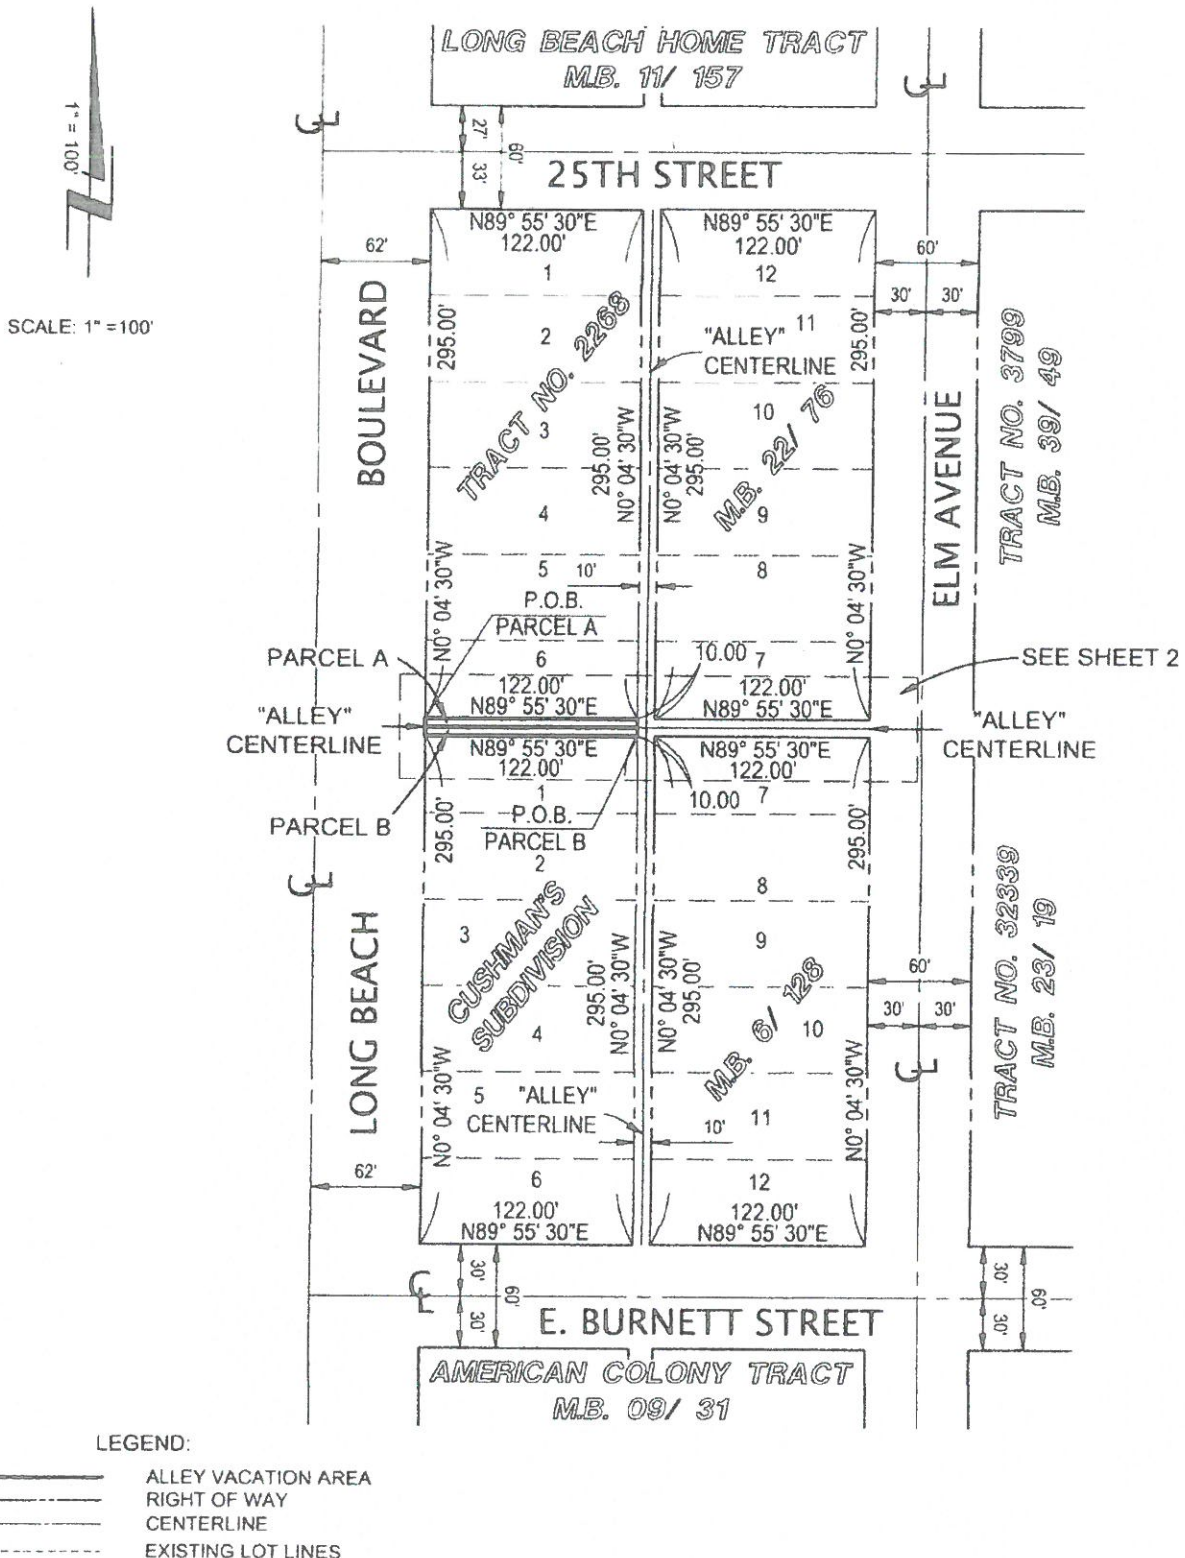

Map Check

Record: P:\17-0306-02 2400 Long Beach Boulevard\Calc\Lot Line Adjustment
\mapcheck\PARCEL-A2.mcr
Date: 02/22/17 09:01 AM
Title: PARCEL-A2

Crs	Bearing	Distance	Northing	Easting
Starting Coordinates			2240788.2766	5972385.8990
1.	S 89°55'30" W	122.00	2240788.1169	5972263.8991
2.	N 0°04'30" W	5.00	2240793.1169	5972263.8926
3.	N 89°55'30" E	122.00	2240793.2766	5972385.8925
4.	S 0°04'30" E	5.00	2240788.2766	5972385.8990
Ending Coordinates			2240788.2766	5972385.8990
ERROR OF CLOSURE:			Delta N	Delta E
N 90°00'00" E 0.000			0.0000	0.0000
Perimeter = 254.00ft; Area=610.0005 sq ft, 0.014 acres				

EXHIBIT 'B' - MAP ALLEY VACATION


SHEET 2 OF 2



SCALE: 1" = 40'

LONG BEACH BOULEVARD

ELM AVENUE

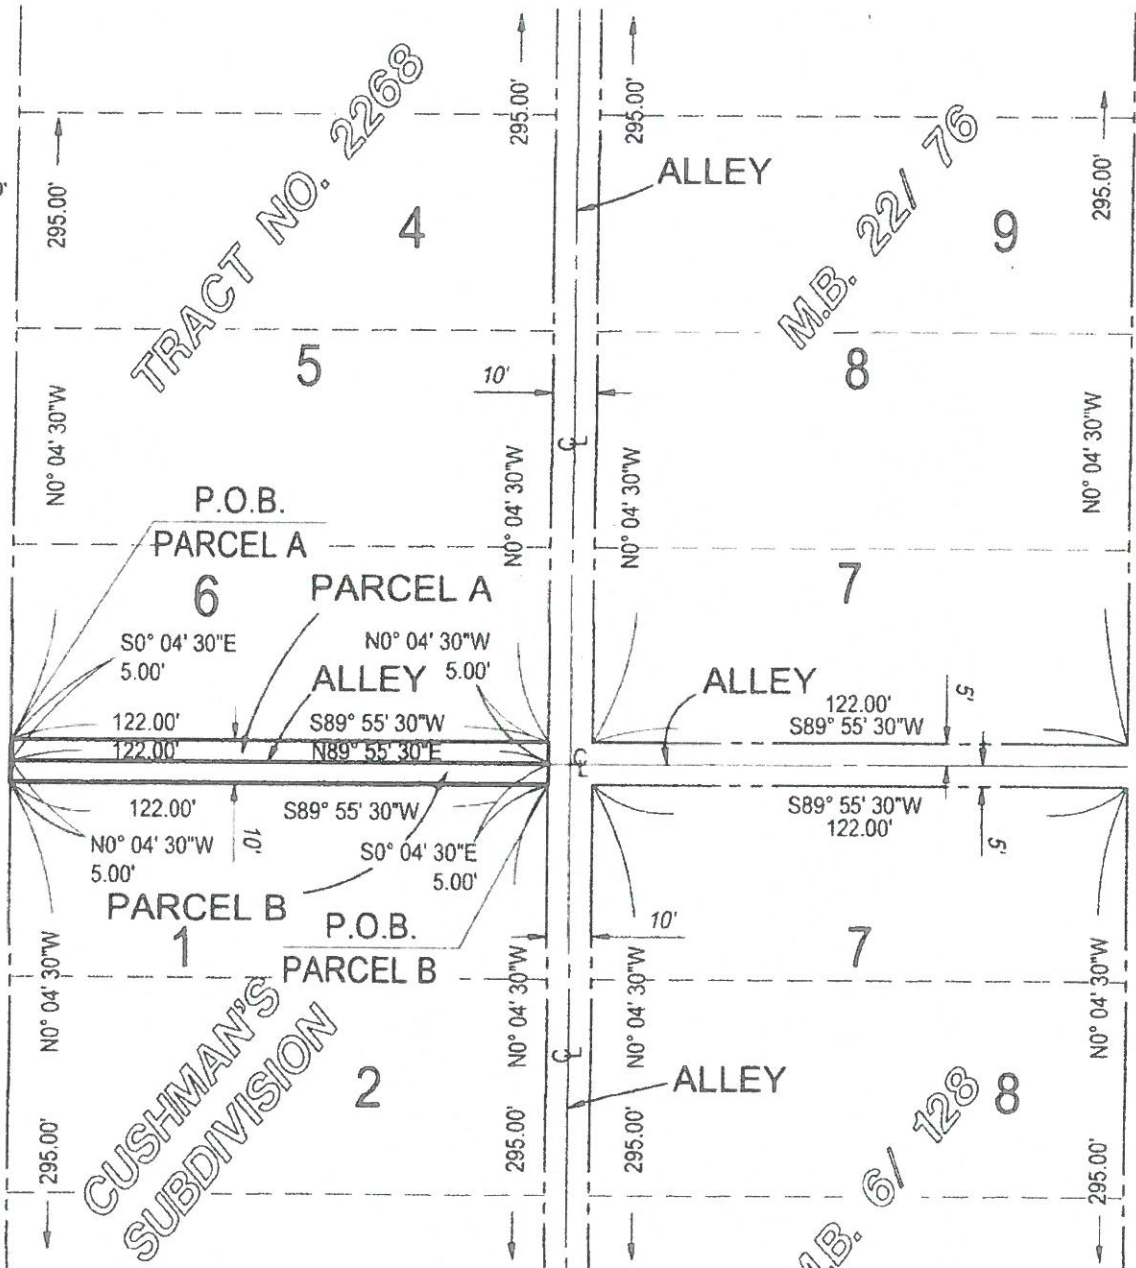

LEGEND:

- ALLEY VACATION AREA
- RIGHT OF WAY
- CENTERLINE
- EXISTING LOT LINES